

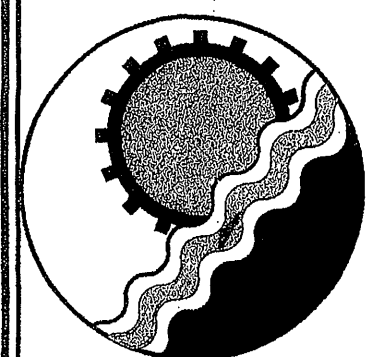
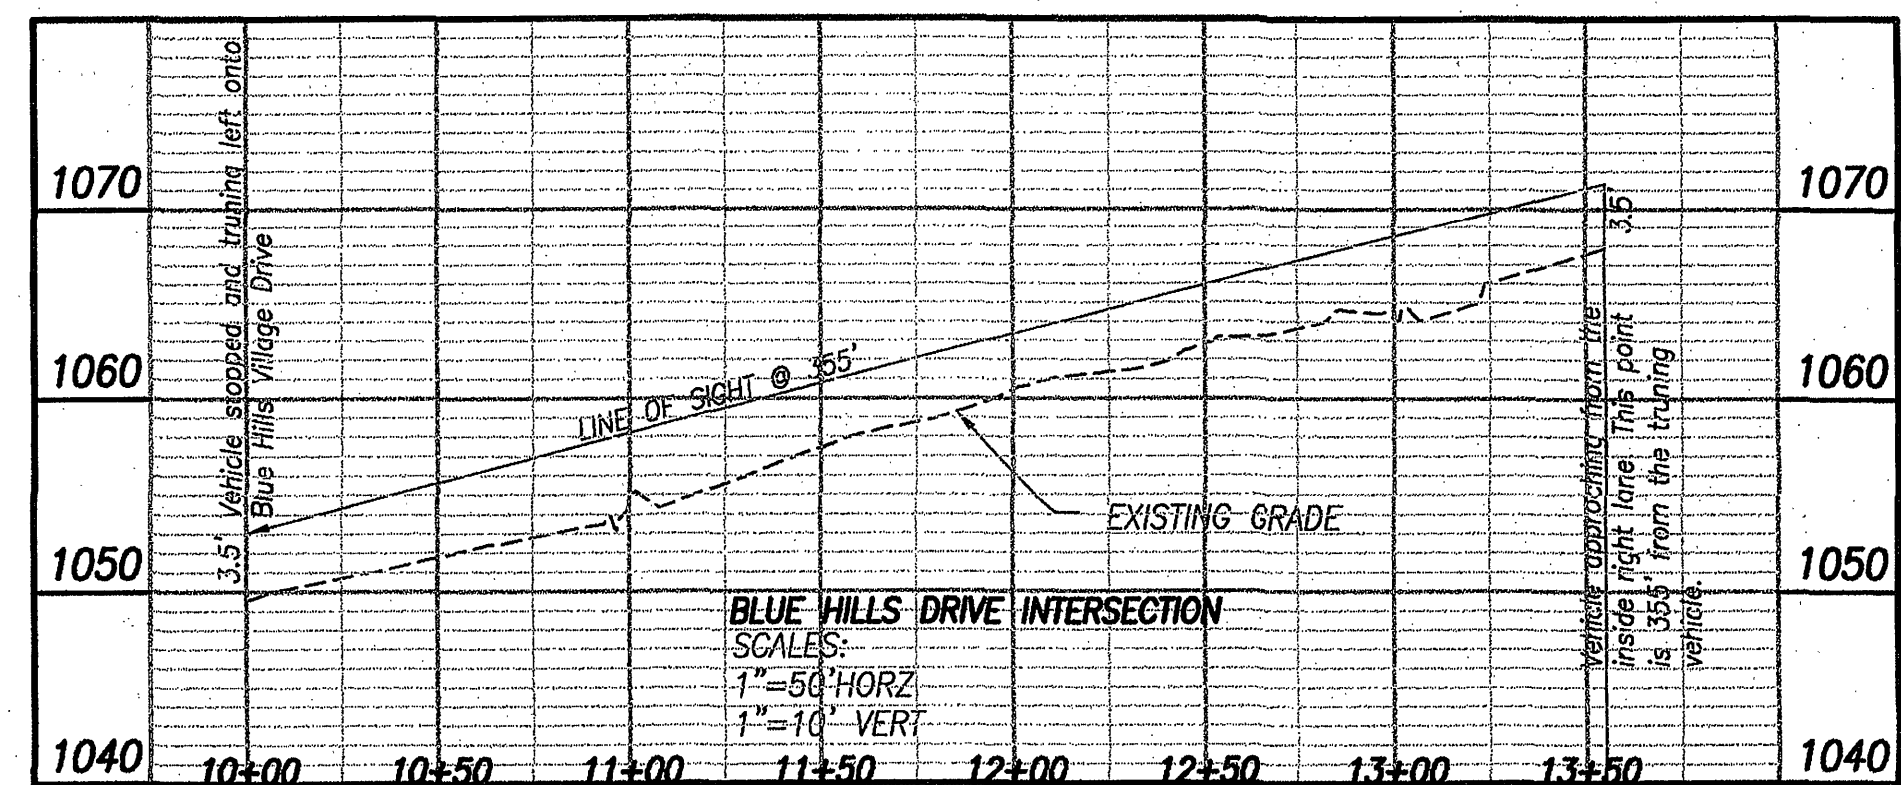
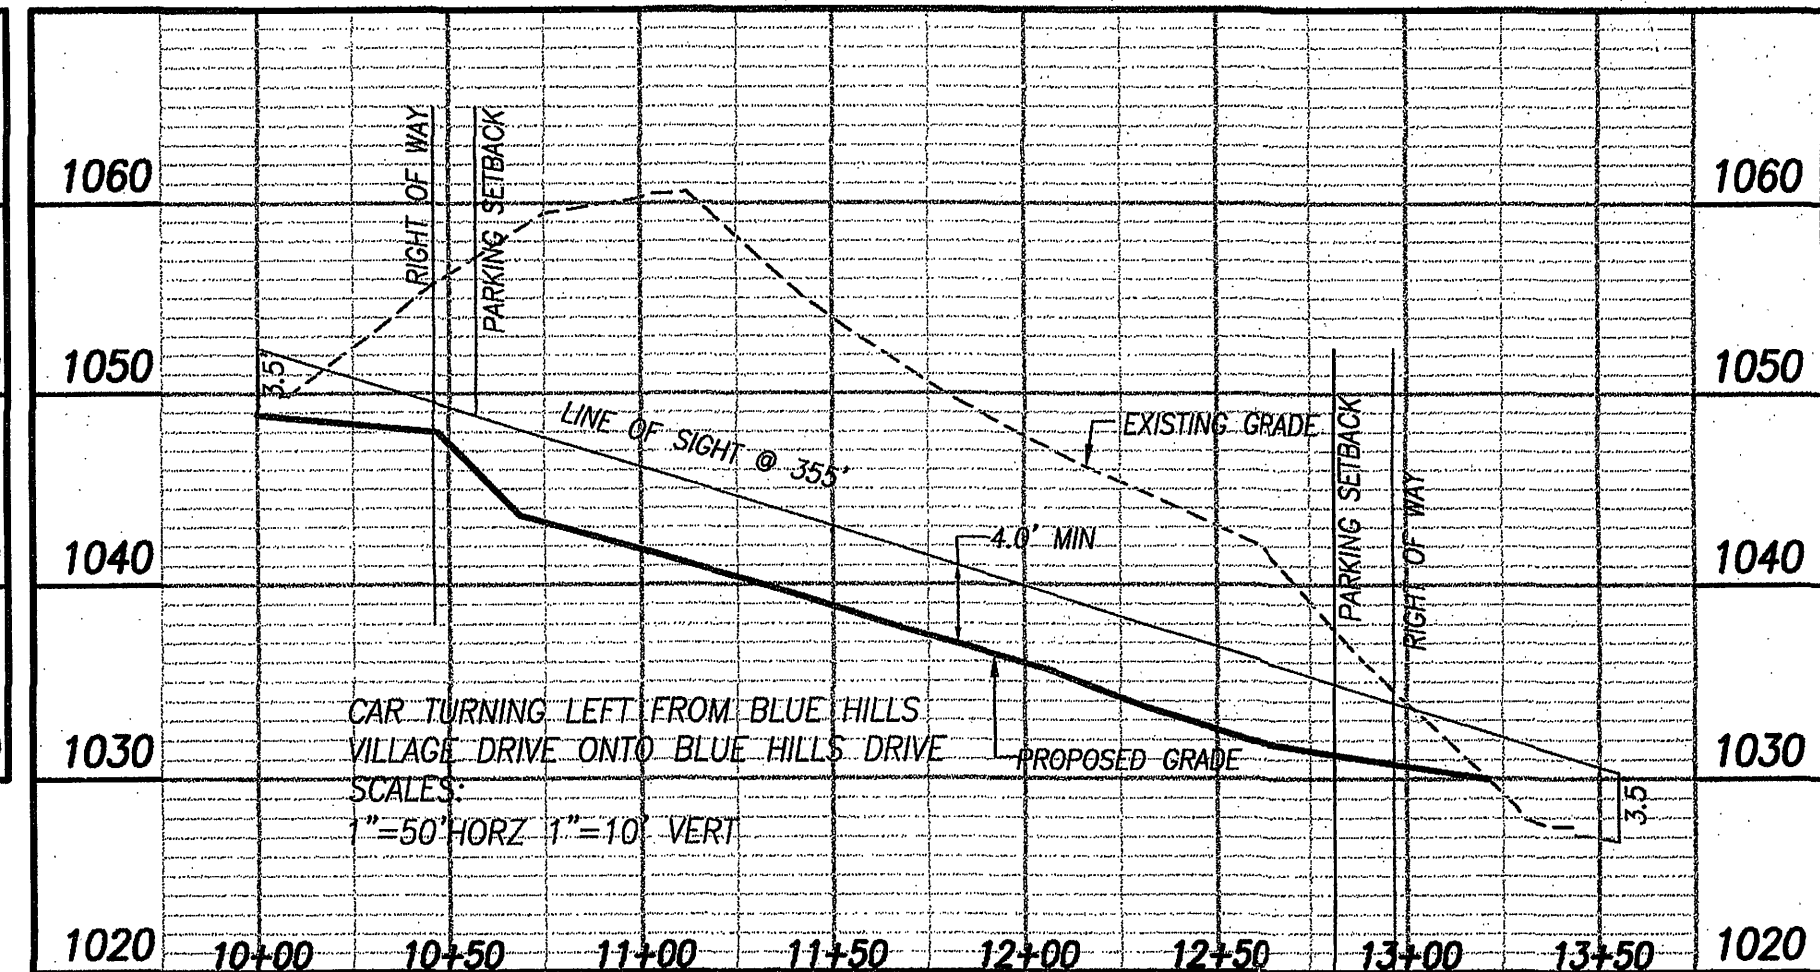
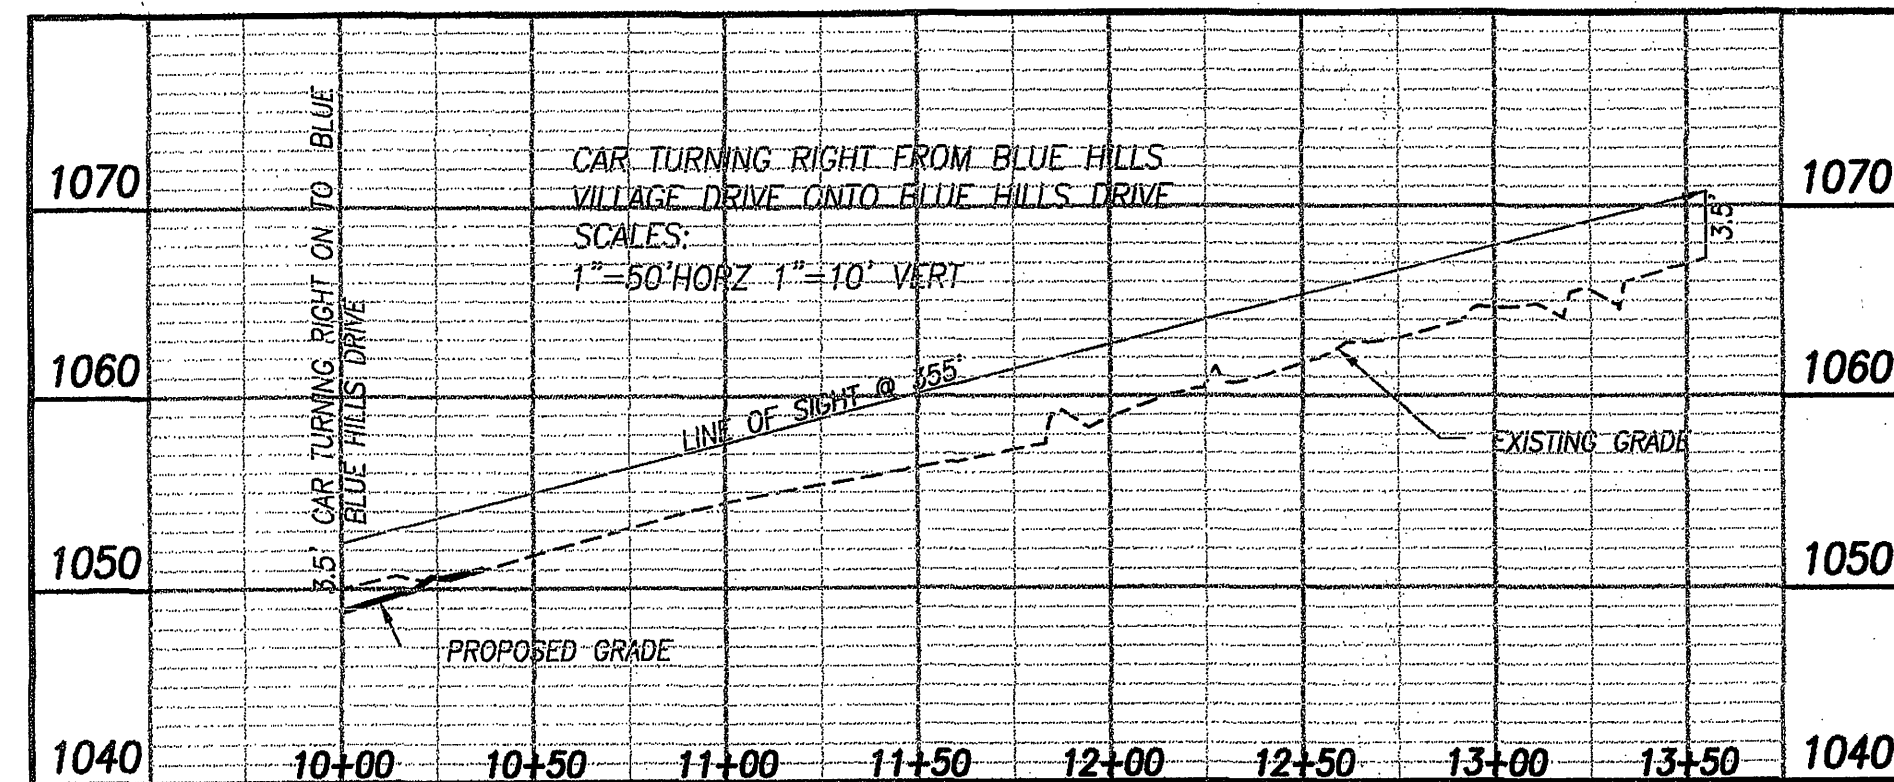
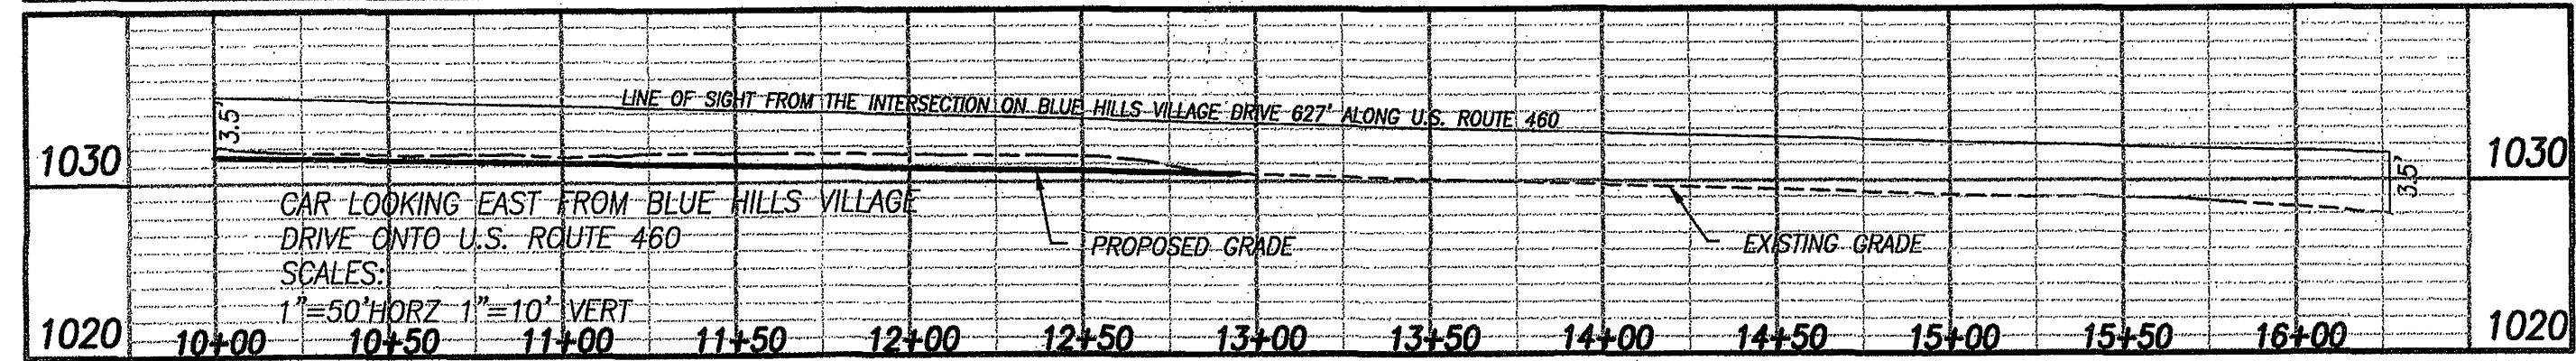


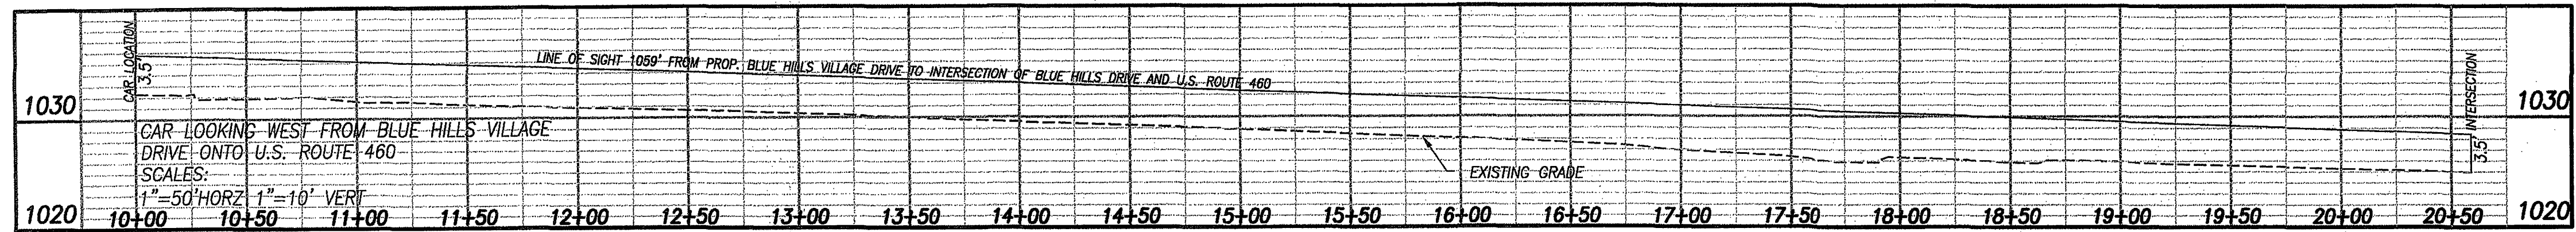

ENGINEERING CONCEPTS, INC.

3433 BRAMBLETON AVENUE, SUITE 200B
 ROANOKE, VIRGINIA 24018
 540.776.5715 FAX: 540.776.8543

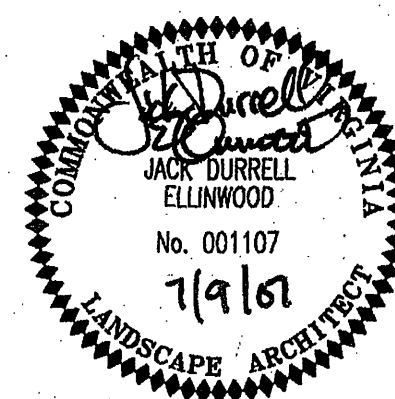

No.	Revision	By	Appd	Date	Drawn
1	CITY, COUNTY & VDOT NOV. COMMENTS	DRB	JDE	03/22/07	DRB
2	CITY, COUNTY & VDOT APRIL COMMENTS	DRB	JDE	05/24/07	Designed JDE/DRB
3	CITY COMMENTS, 6/18/07	DRB	JDE	06/18/07	Checked JDE
4	CITY COMMENTS, 7/9/07	DRB	JDE	07/12/07	Approved JDE

BLUE HILLS VILLAGE SIGHT DISTANCE PROFILES		SCALE: AS SHOWN
		OCT. 20, 2006
BLUE HILLS DRIVE & U.S. ROUTE 460 ROANOKE, VIRGINIA		PROJECT: 06067
		11