
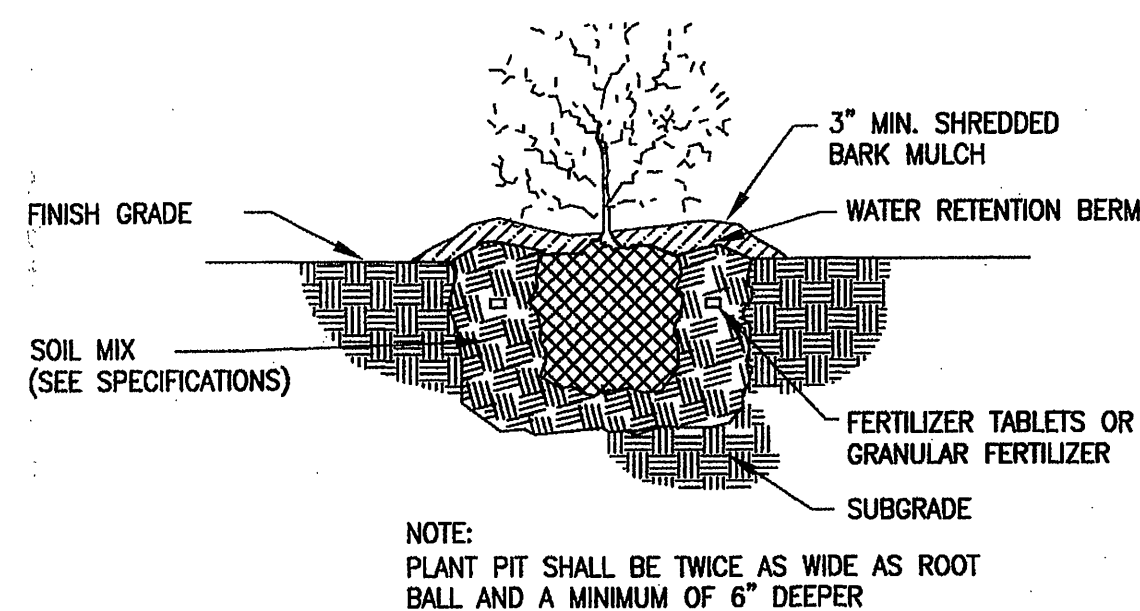



Qty.	Botanical Name	Common Name	Size	Remarks
	Trees			
16	Acer saccharum "Bonfire"	Bonfire Sugar Maple	2.5" cal	B & B
15	Quercus coccinea	Scarlet Oak	2.5" cal	B & B
3	Magnolia grandiflora	Southern Evergreen Magnolia	8.0'	B & B
15	Ulmus parvifolia "Alee"	Alee Elm	2.5" cal	B & B
	Shrubs			
32	Pieris japonica "Scarlett O' Hara"	Scarlett O'Hara	15"-18"	
24	Berberis julianae	Winterberry Barberry	15"-18"	
33	Abelia x grandiflora "Little Richard"	Little Richard Abelia	15"-18"	

PROVIDED
28 TREES IN CITY
13 TREES IN COUNTY
TOTAL 41 TREES



1. Deliver stock after any soil has been prepared. Schedule harvesting and delivery in quantities suitable for immediate planting upon arrival. Plant immediately - if planting cannot be accomplished immediately, provide shade, protect from wind, protect balls or roots from drying by covering at all times with moist saw dust, wood chips, shredded bark, peat moss, or other similar mulching material.
2. Schedule and coordinate with work of other sections and local seasons. Locate and avoid damage to underground utilities.
3. Planting Time: Plant only in thawed ground.
4. Mulch: Place mulch around all shrubs in the buffer yard as shown. Place a four foot diameter ring of mulch around all trees.
5. Watering: Water regularly and at such times and rates as necessary for optimum growth and to avoid sitting, puddling, runoff, or erosion.
6. Fertilizing: After one month of growth, apply 10:10:10 slow release fertilizer at the rate of 1/2 pound per 1000 square feet.
7. Control growth of weeds: Apply herbicides in accordance with manufacturer's instructions. Remedy any damage resulting from use of herbicides. Do not allow foot or vehicular traffic over new lawn areas.
8. Remove weeds, replace mulch, and restore eroded watering basins around trunks if needed.
9. Adjust stakes and guys to provide proper support and replant trees and shrubs to vertical position if necessary.
10. Apply insecticides or fungicides if necessary to prevent or correct insect infestation and diseases.
11. Planting Soil: Mix native soil, topsoil, and amendments thoroughly to provide uniform mixture, using powered rotary tiller or hand-shovel.
12. Planting soil mix:
 - One-third (1/3) native soil from excavated hole.
 - One-third (1/3) imported topsoil.
 - One-third (1/3) mixed soil amendments (manure & peat humus).
 - Commercial fertilizer: 0.25 pounds per 100 square feet of surface area.

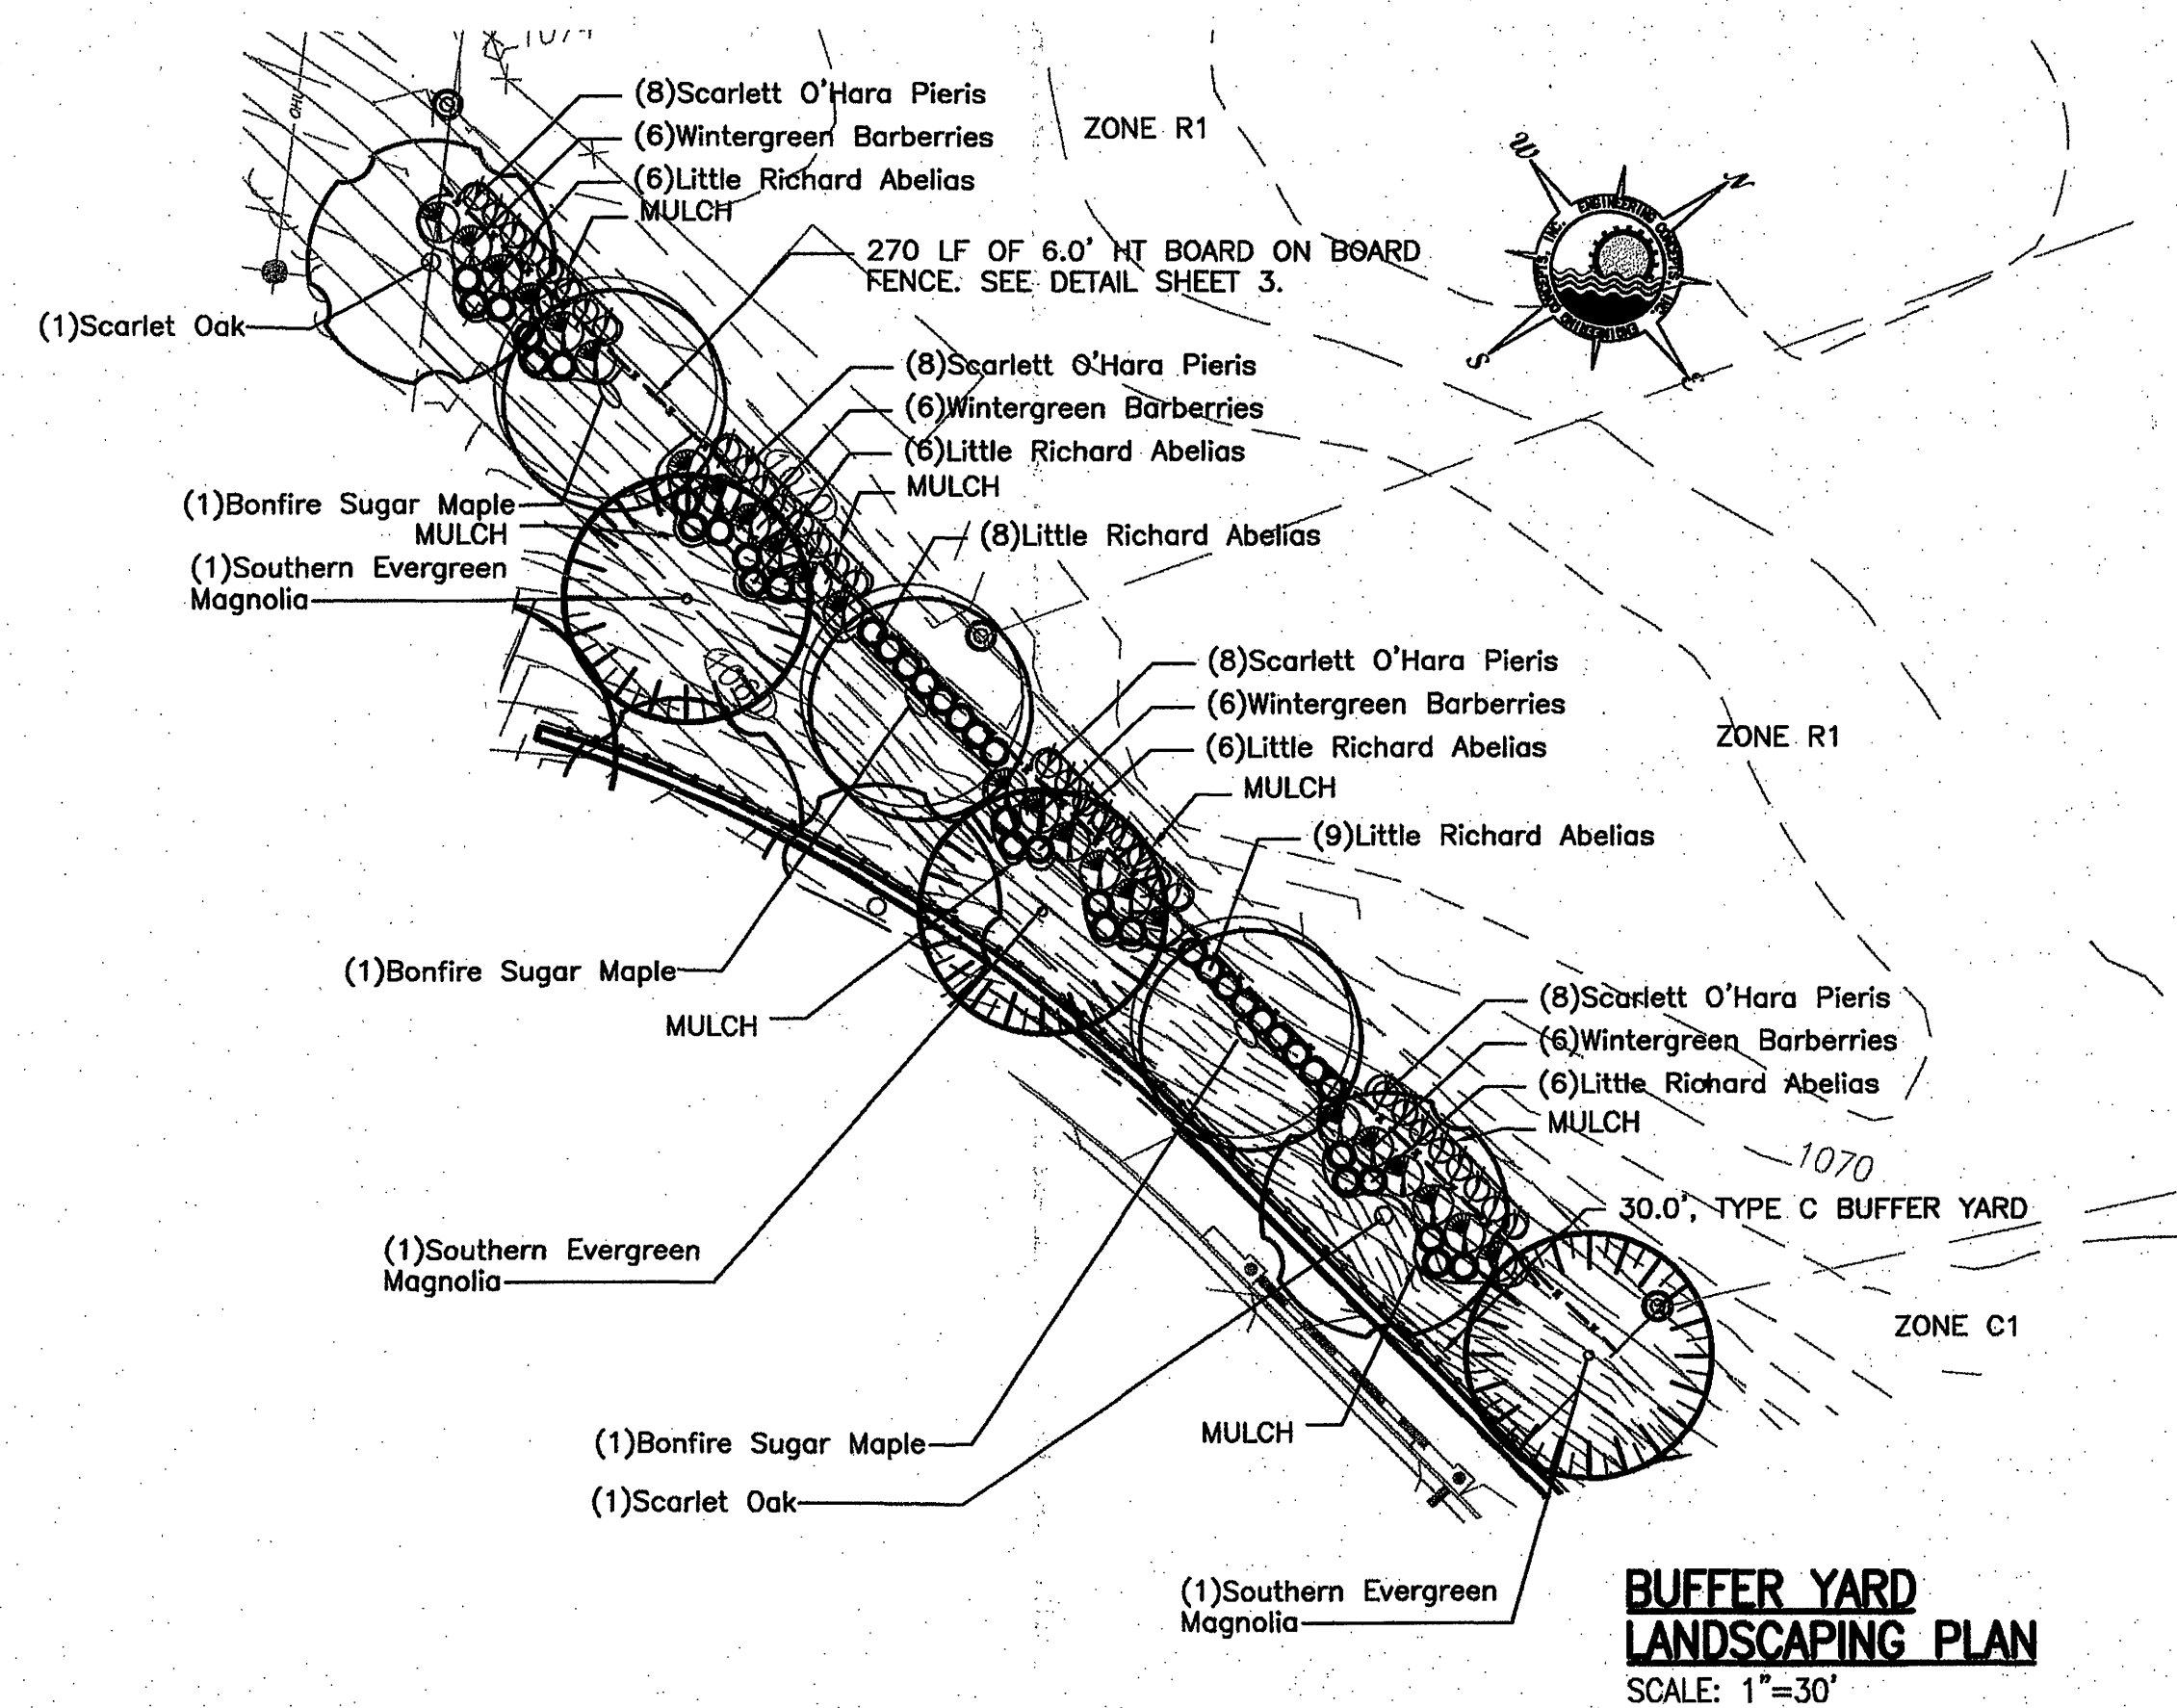


TYPICAL SHRUB PLANTING
NOT TO SCALE

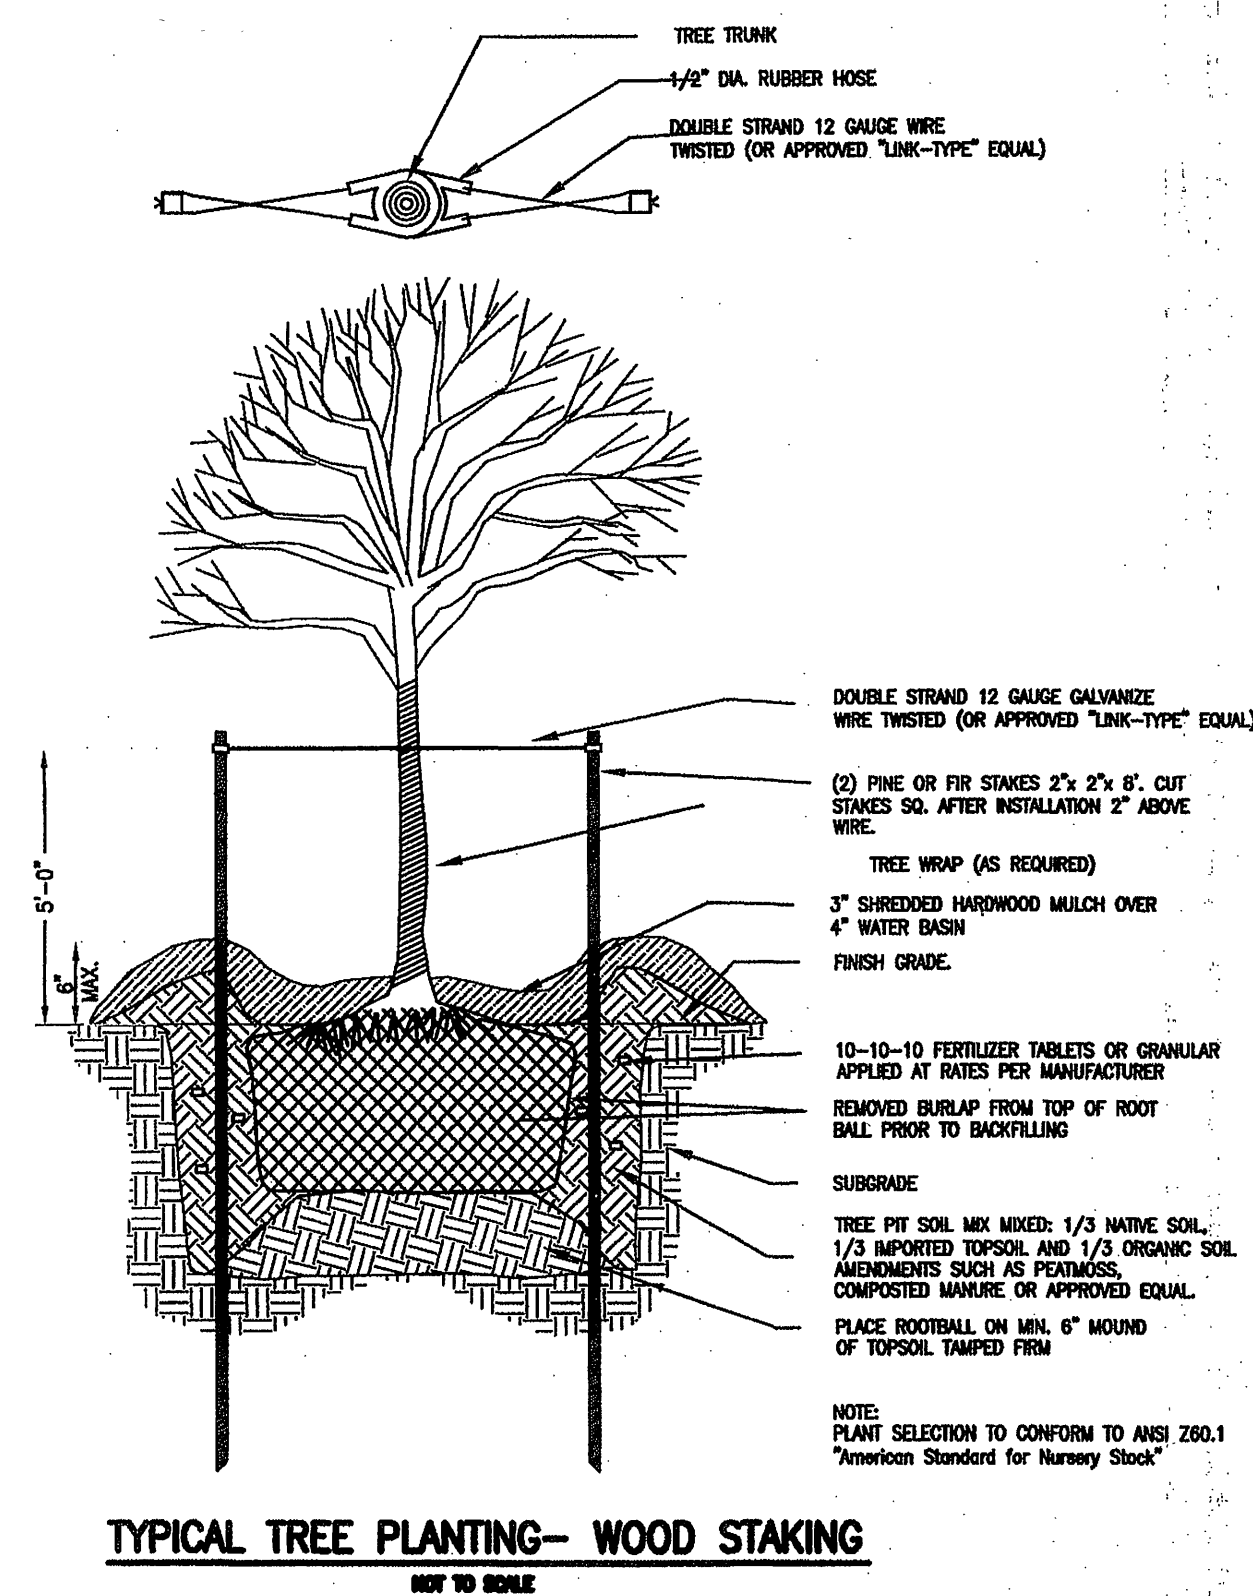

TYPICAL TREE PLANTING— WOOD STAKING
NOT TO SCALE

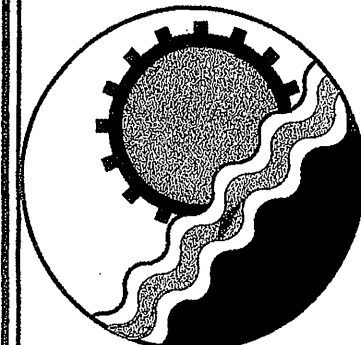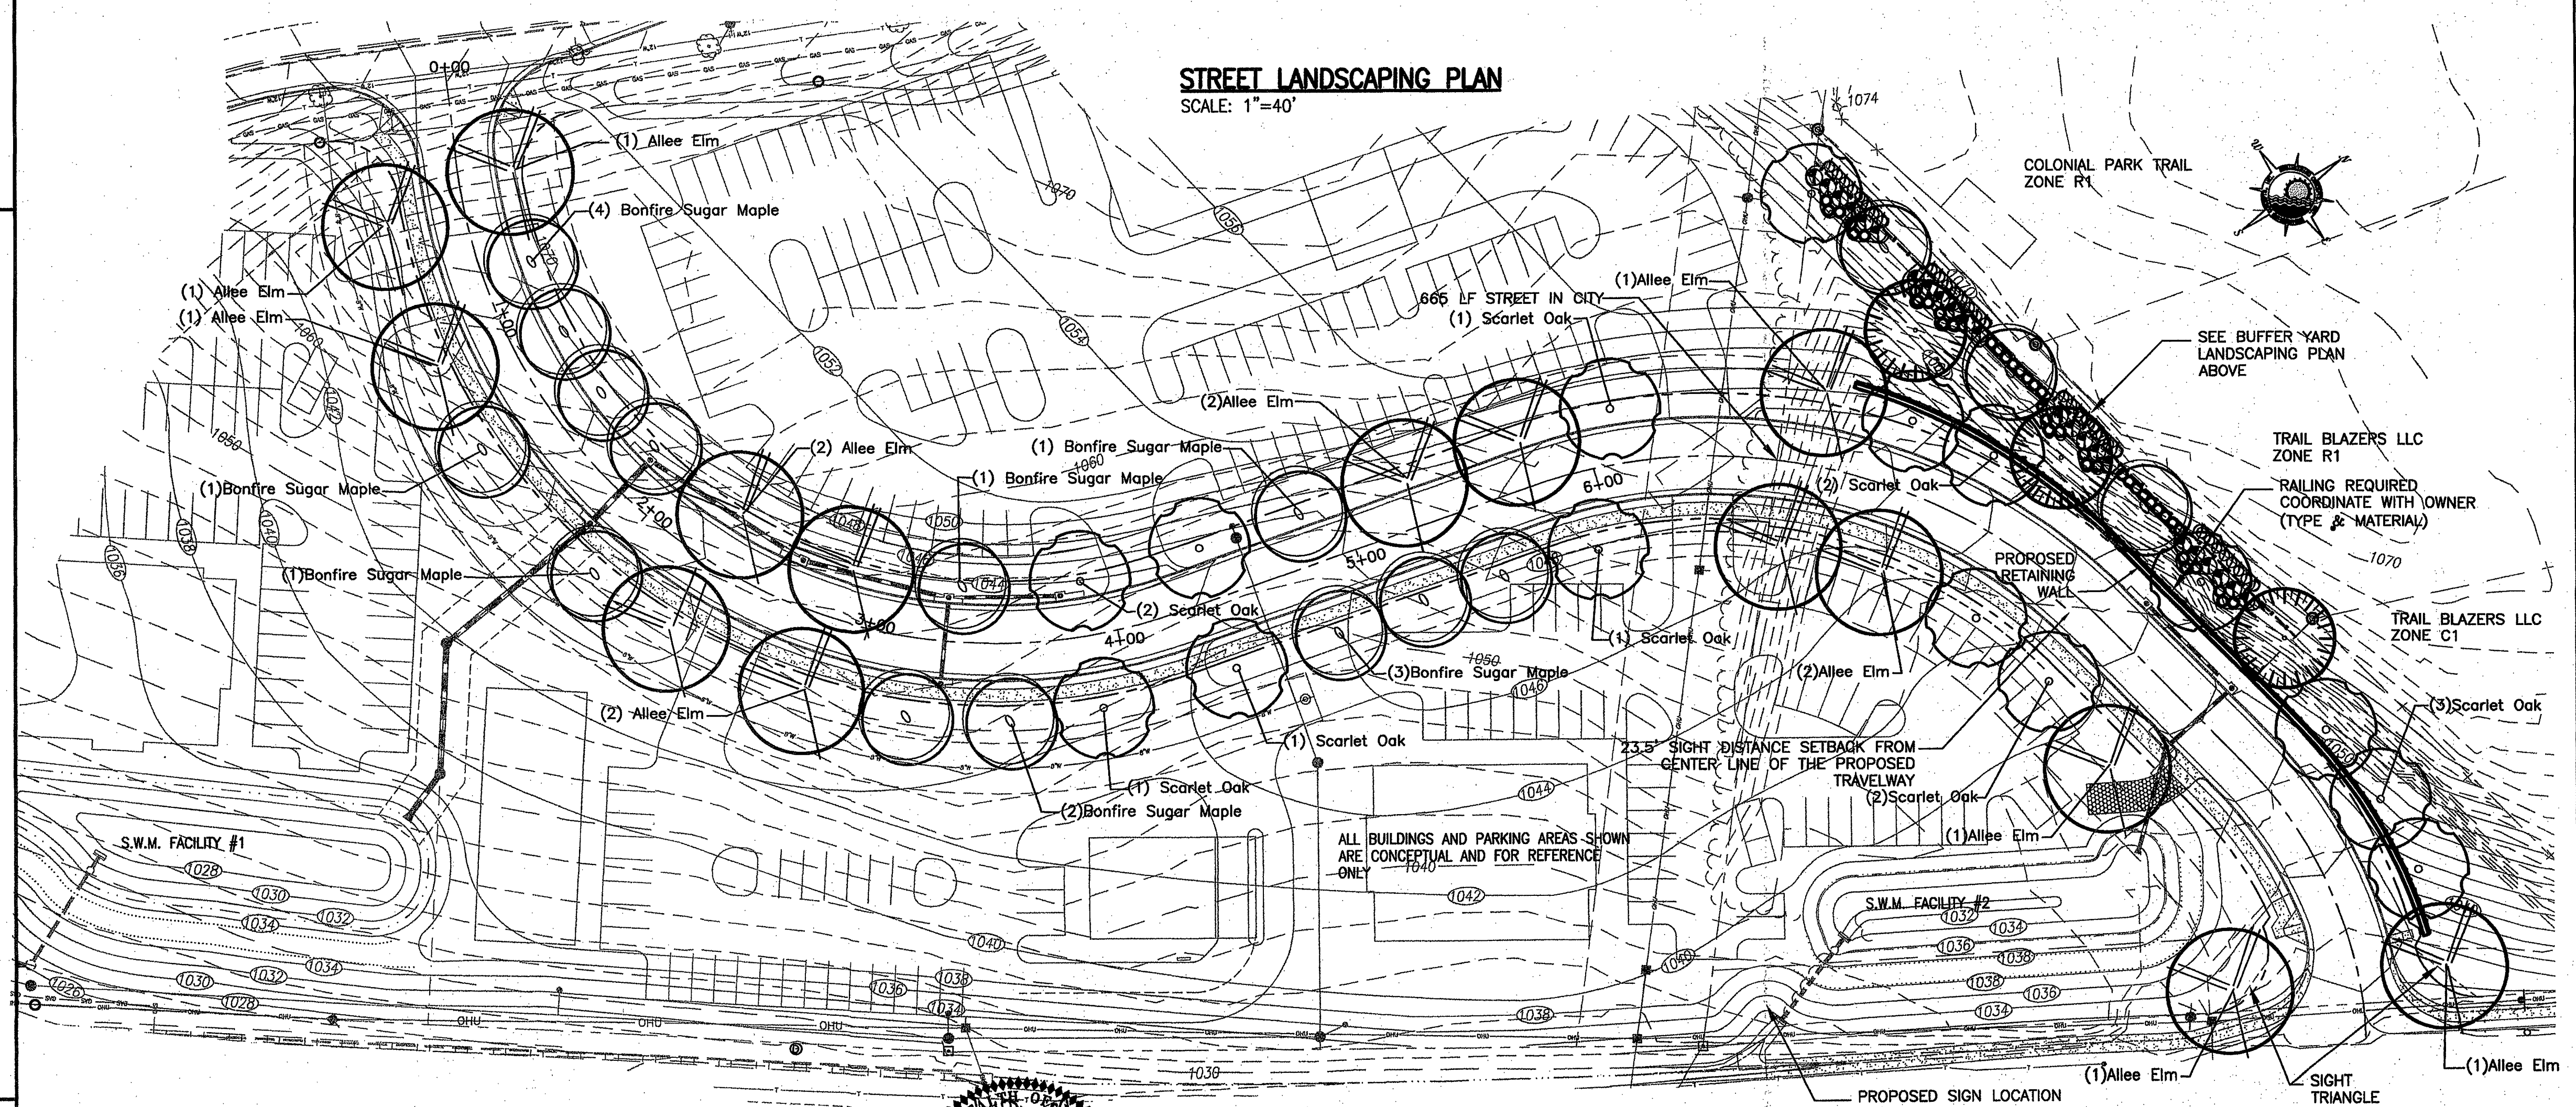

**3433 BRAMBLETON AVENUE, SUITE 200B
ROANOKE, VIRGINIA 24018
540.776.5715 FAX: 540.776.8543**

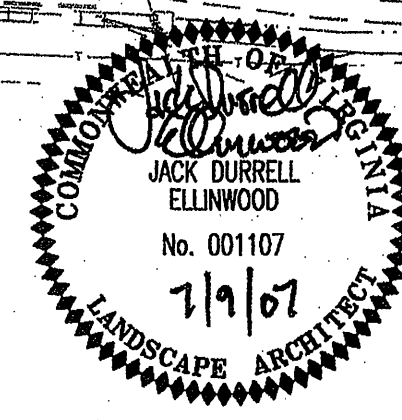

No.	Revision	By	Appd	Date	Drawn	DRB
⚠	CITY, COUNTY & VDOT NOV. COMMENTS	DRB	JDE	03/22/07	Designed	JDE/DRB
⚠	CITY, COUNTY & VDOT APRIL COMMENTS	DRB	JDE	05/24/07	Checked	JDE
⚠	CITY COMMENTS, 6/18/07	DRB	JDE	06/18/07	Approved	JDE
	CITY COMMENTS, 7/9/07	DRB	JDE	07/12/07		JDE

BLUE HILLS VILLAGE LANDSCAPING PLAN	
BLUE HILLS DRIVE & U.S. ROUTE 460 ROANOKE, VIRGINIA	

SCALE: AS SHOWN
OCT. 20, 2006
PROJECT: 06067
16