




WESTERN VIRGINIA WATER AUTHORITY - CONSTRUCTION STANDARDS			
REVISION DATE			
07/01/04			
03/01/06			
	SANITARY SEWER LATERAL	S-08	

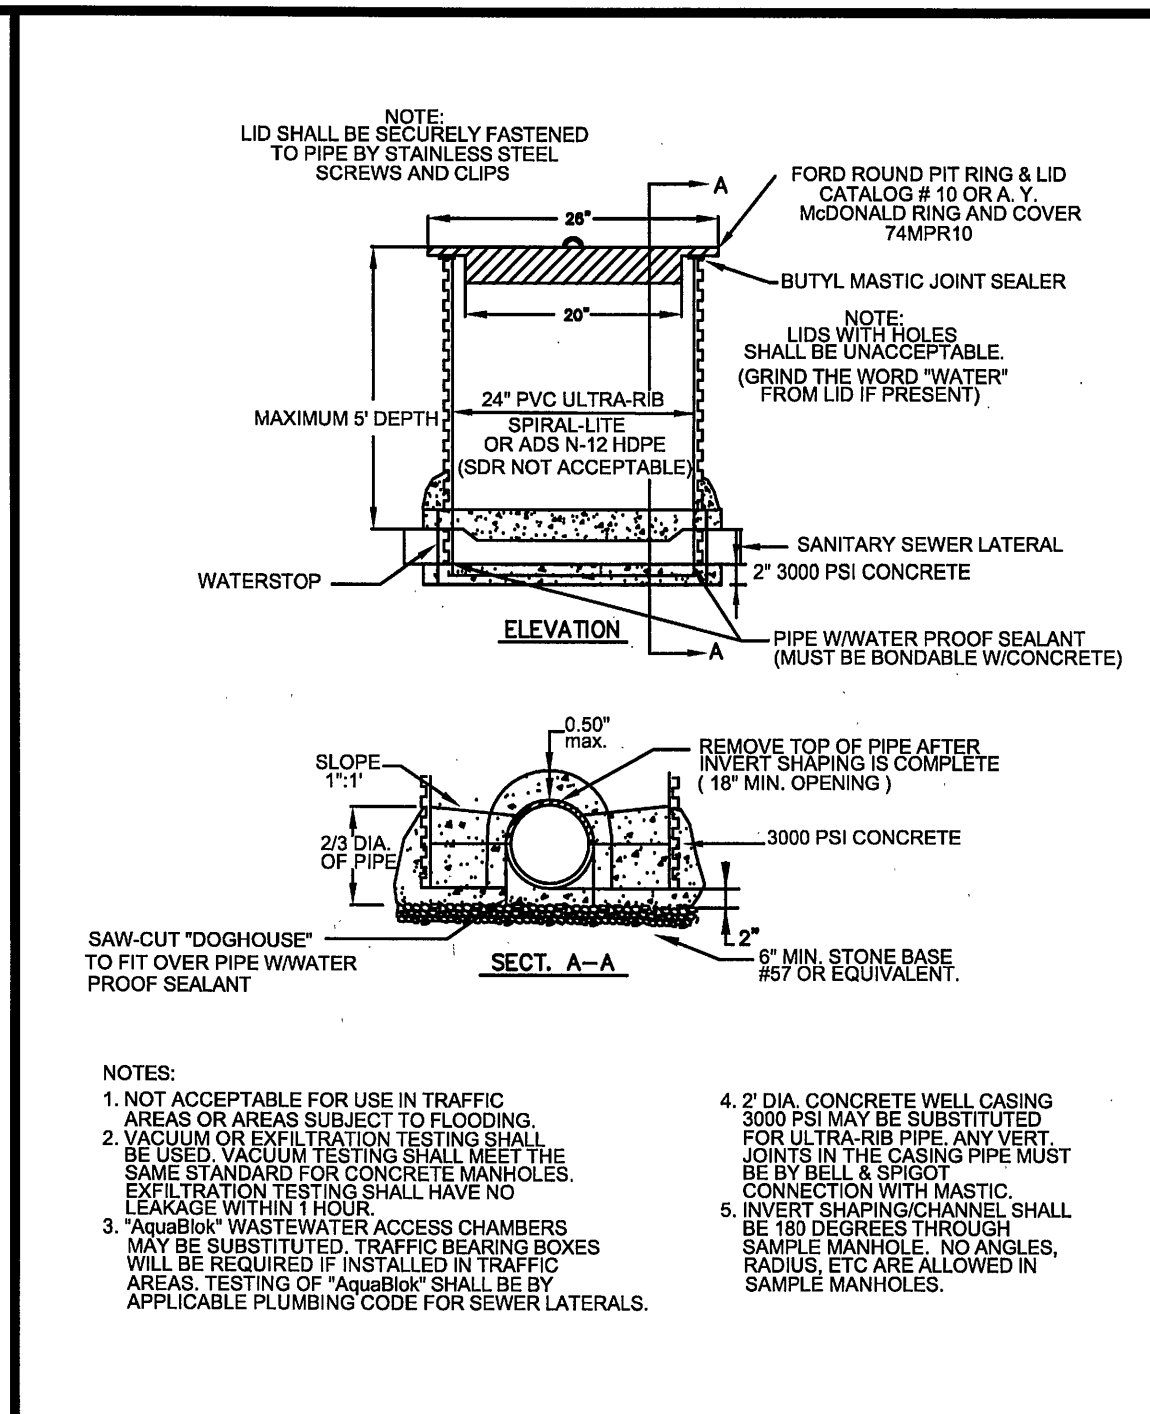


WESTERN VIRGINIA WATER AUTHORITY - CONSTRUCTION STANDARDS			
REVISION DATE			
07/01/04			
03/01/06			
	SAMPLING STRUCTURE DETAIL	S-07	

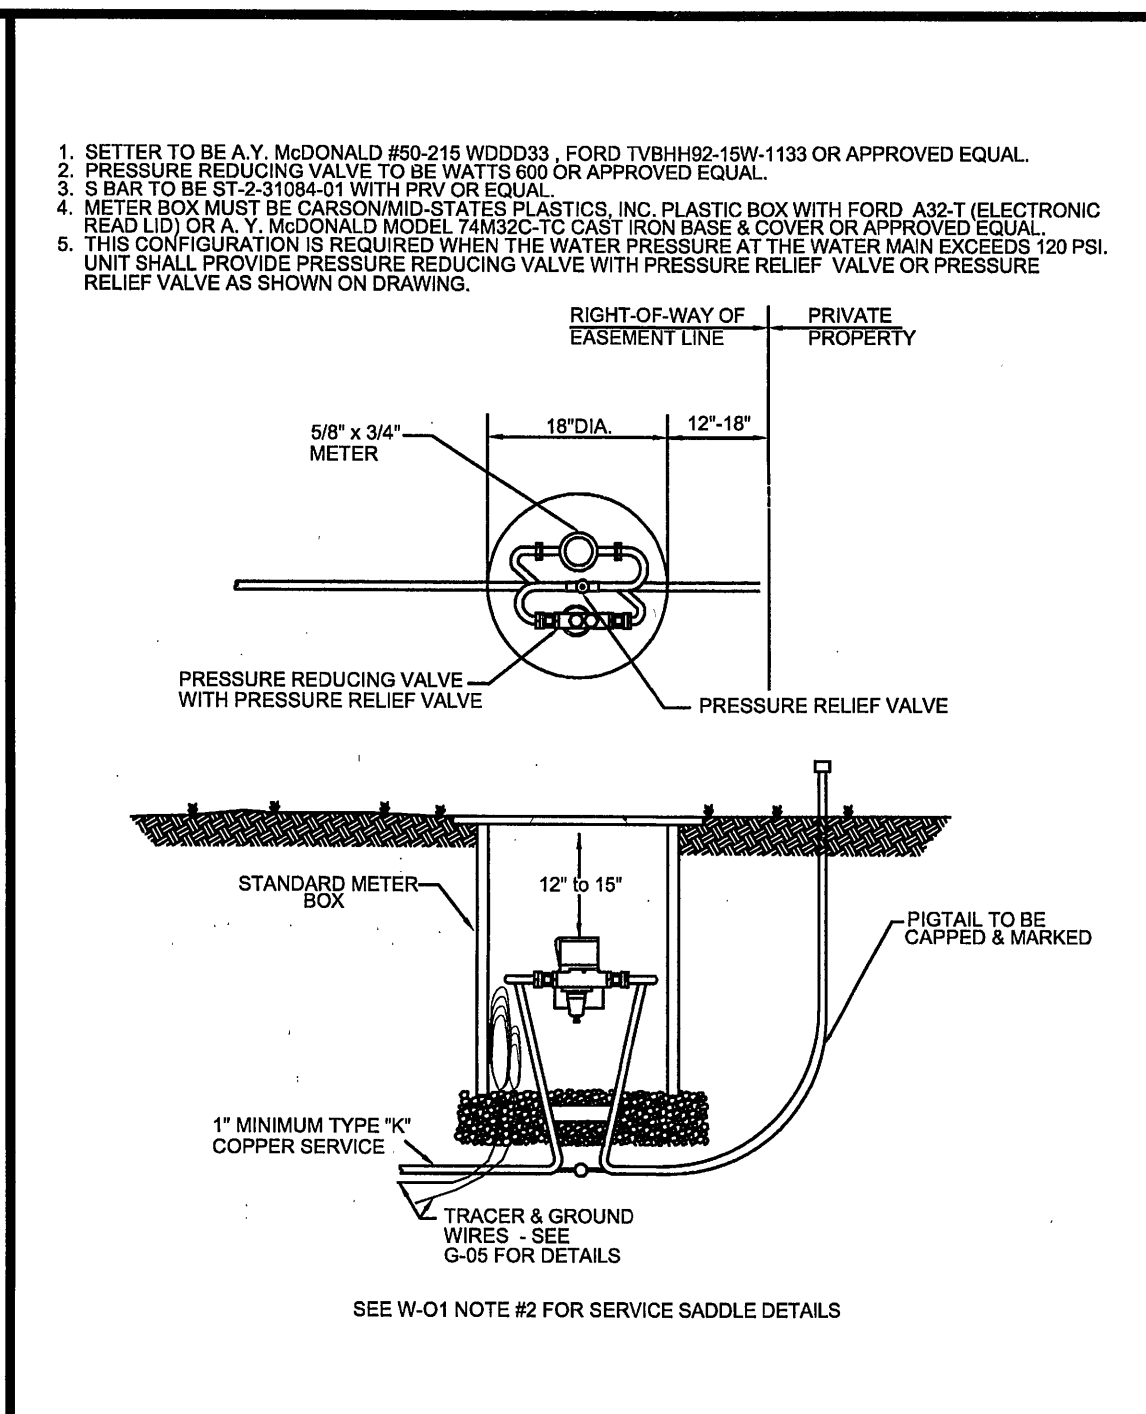


WESTERN VIRGINIA WATER AUTHORITY - CONSTRUCTION STANDARDS			
REVISION DATE			
07/01/04			
03/01/06			
	TYPE "A" SINGLE RESIDENTIAL SERVICE FOR HIGH PRESSURE (LINE PRESSURE OVER 120 PSI)	W-03	

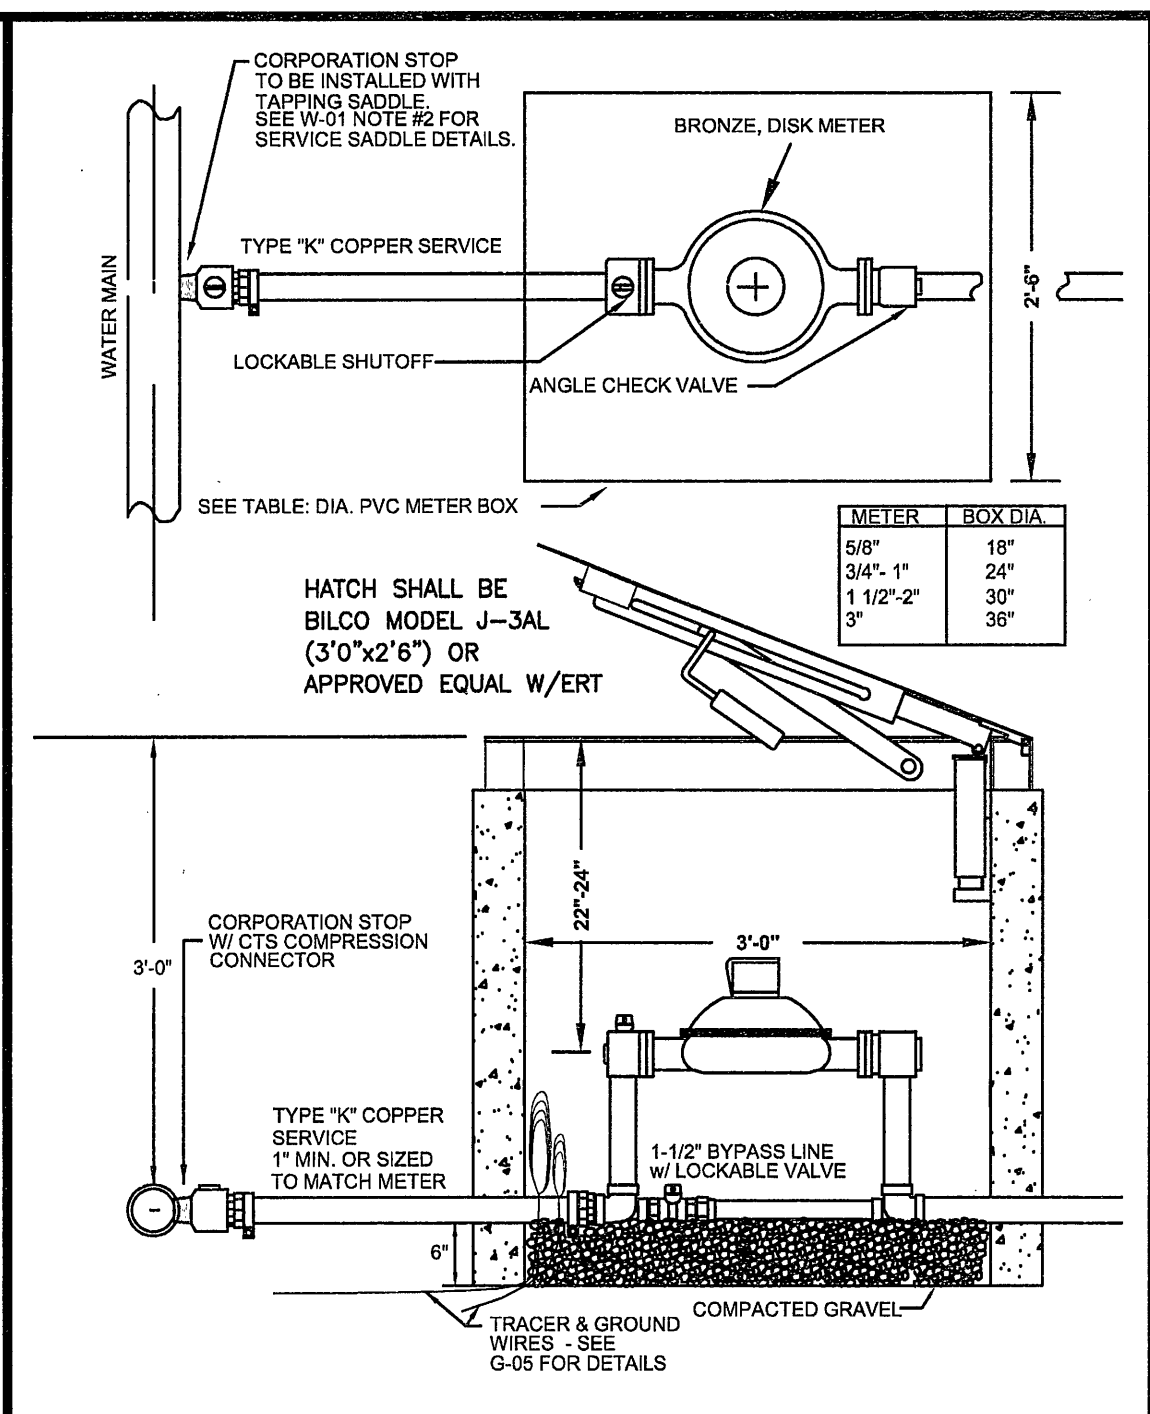


WESTERN VIRGINIA WATER AUTHORITY - CONSTRUCTION STANDARDS			
REVISION DATE			
07/01/04			
03/01/06			
	COMMERCIAL WATER SERVICE	W-05	

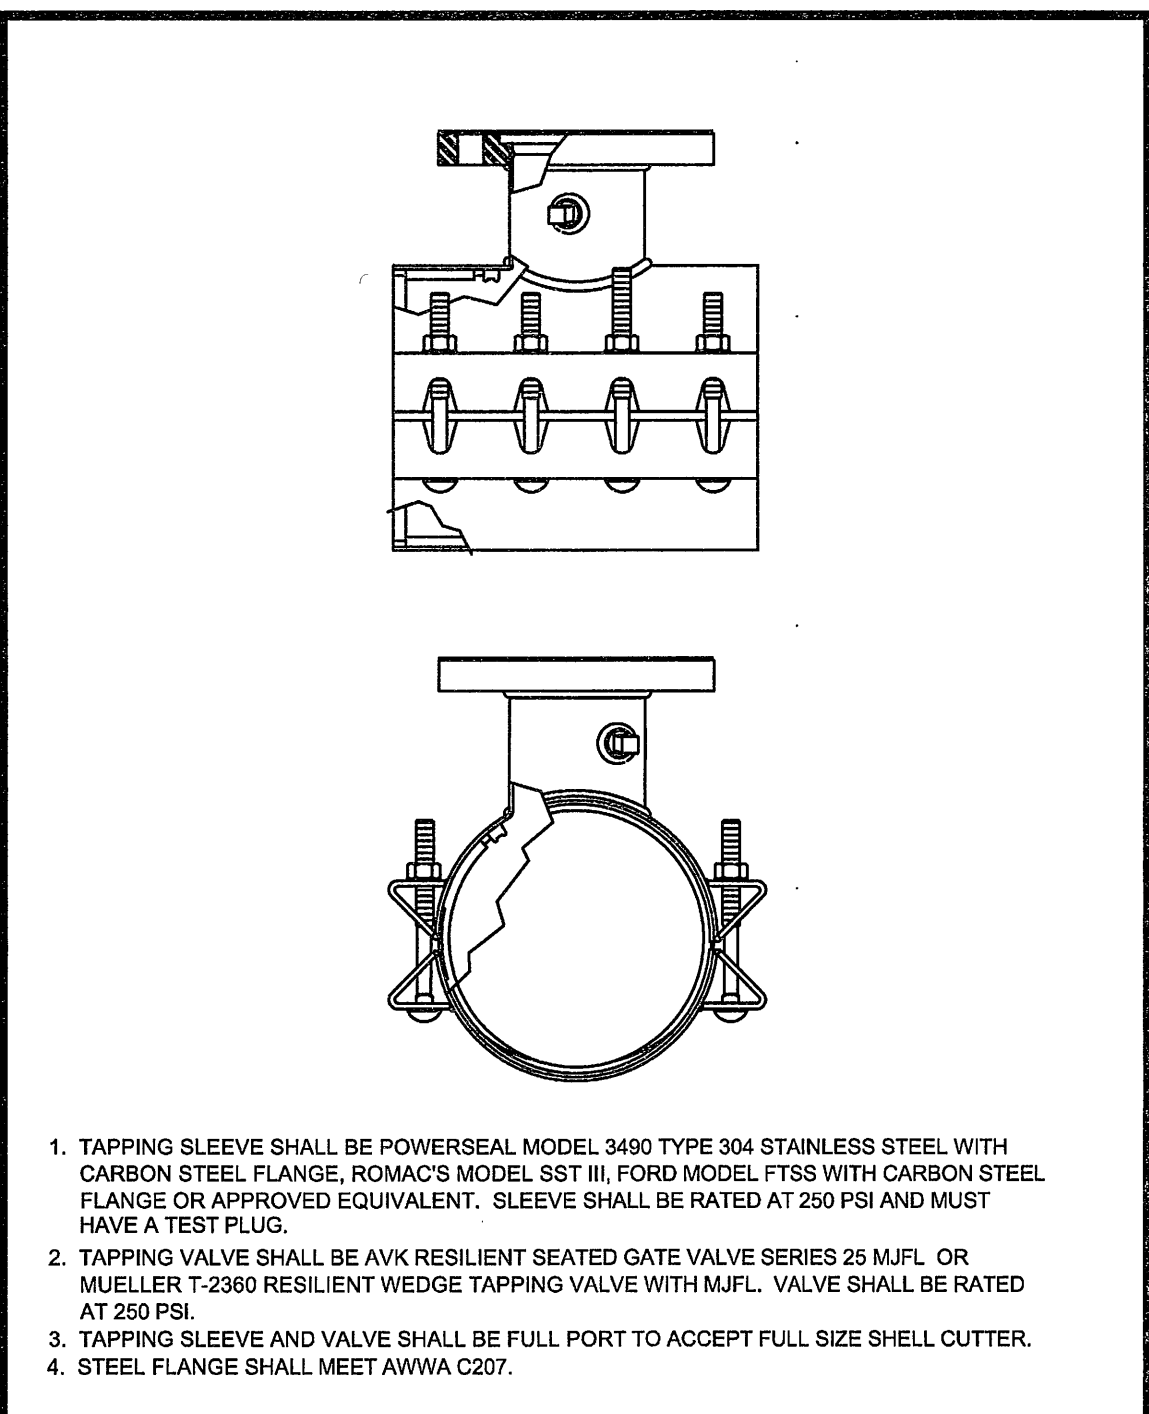


WESTERN VIRGINIA WATER AUTHORITY - CONSTRUCTION STANDARDS			
REVISION DATE			
07/01/04			
03/01/06			
	TAPPING SLEEVE AND VALVE	W-23	

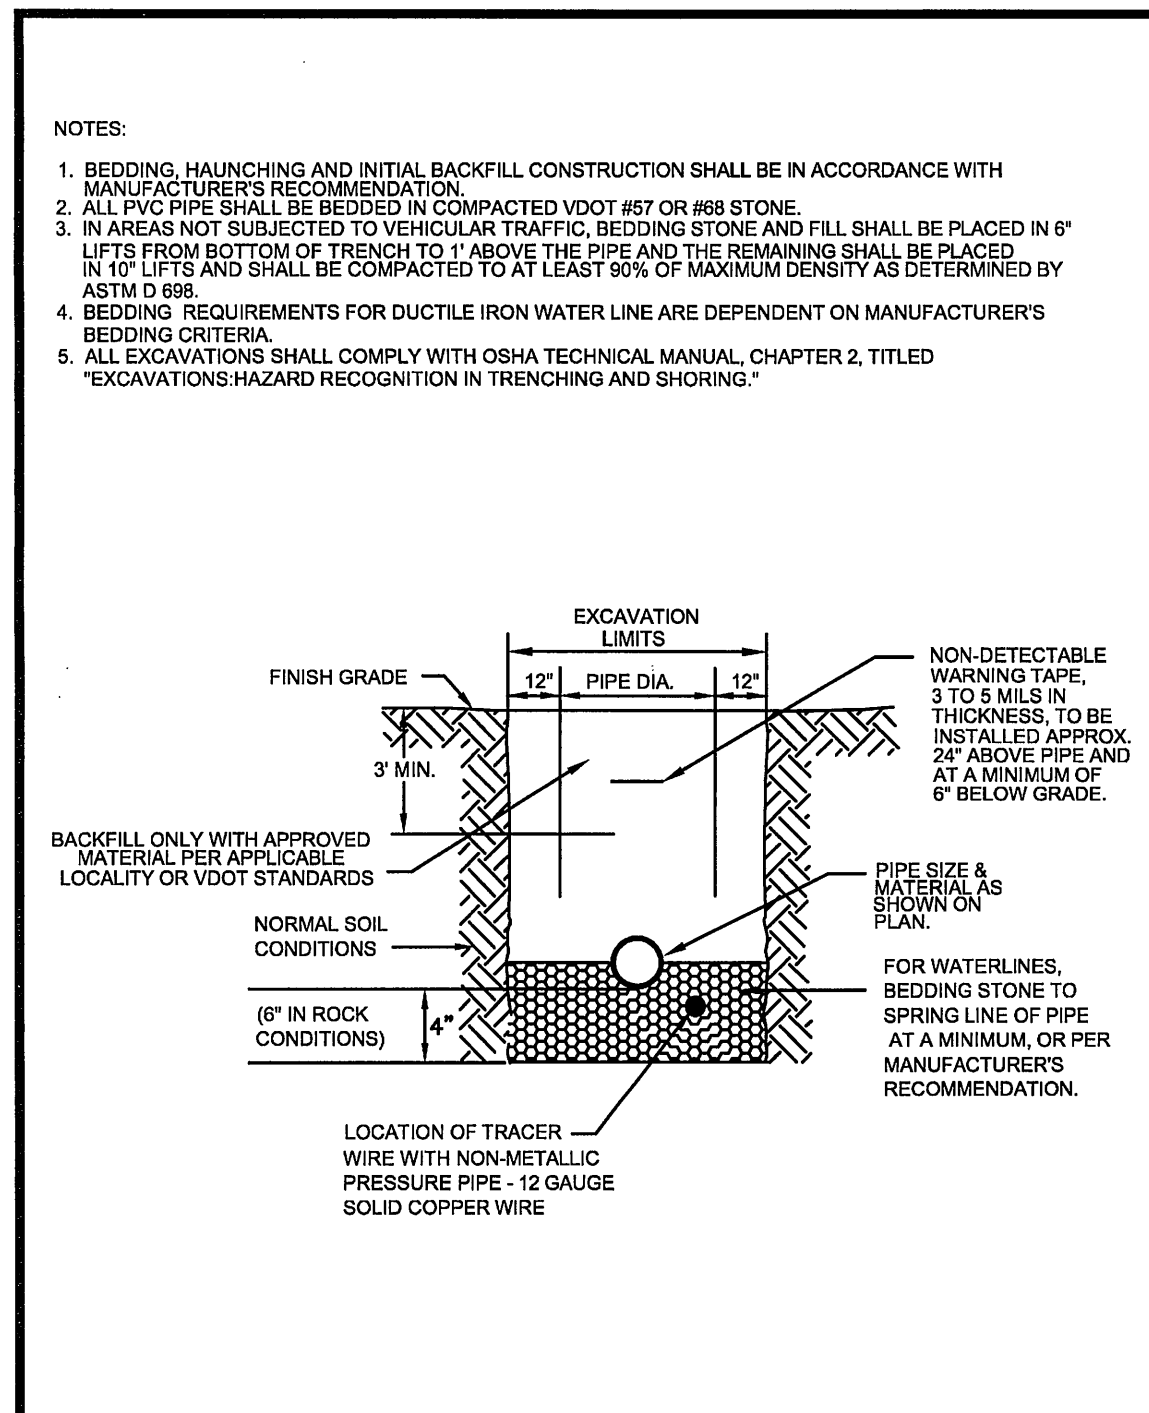


WESTERN VIRGINIA WATER AUTHORITY - CONSTRUCTION STANDARDS			
REVISION DATE			
07/01/04			
03/01/06			
	BEDDING AND BACKFILL OUTSIDE OF PAVED AREAS	W-24	

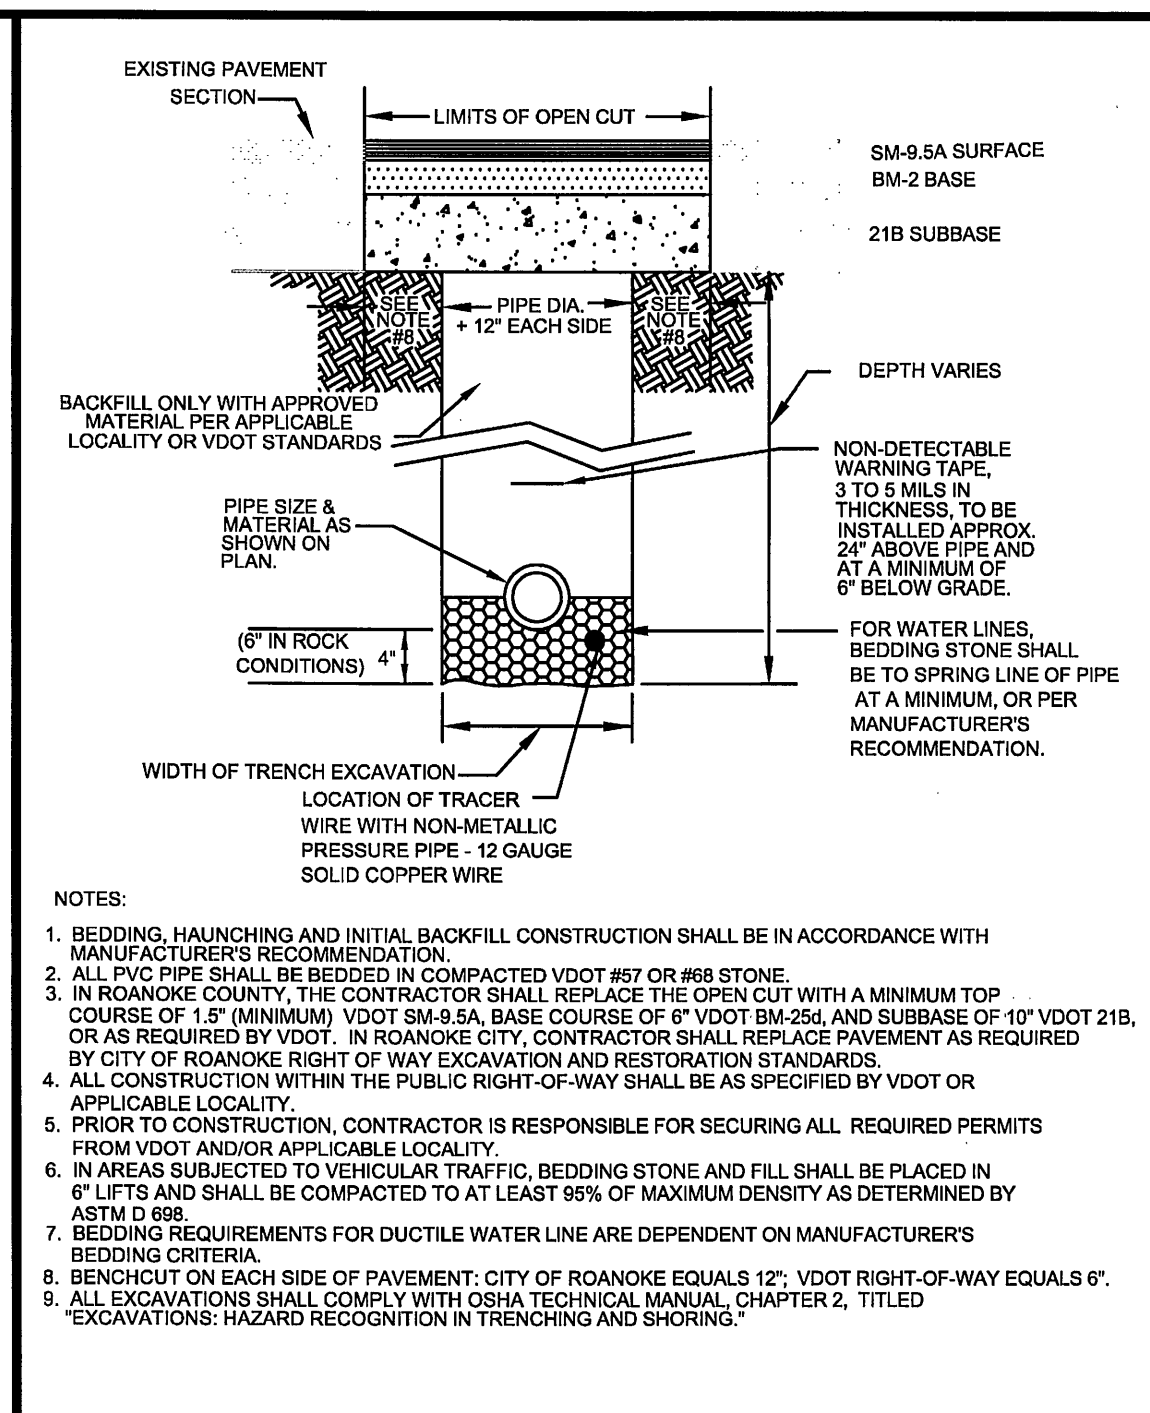

WESTERN VIRGINIA WATER AUTHORITY - CONSTRUCTION STANDARDS			
REVISION DATE			
07/01/04			
03/01/06			
	BEDDING AND BACKFILL UNDER PAVEMENT AND RIGHT-OF-WAY	W-25	

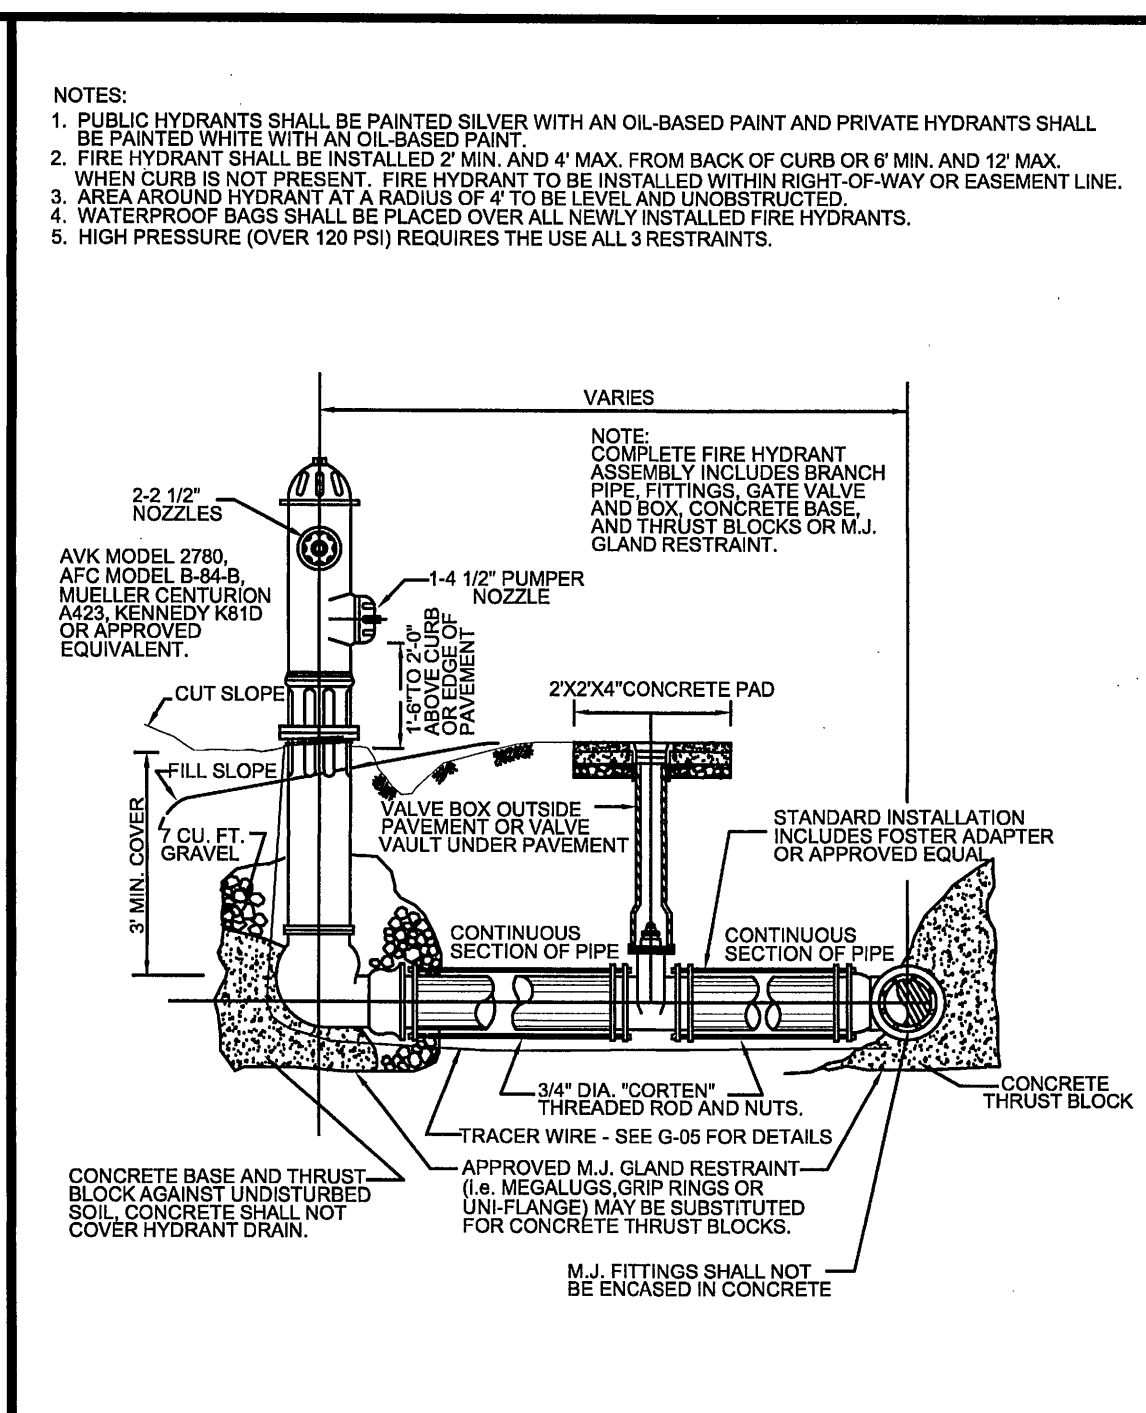


WESTERN VIRGINIA WATER AUTHORITY - CONSTRUCTION STANDARDS			
REVISION DATE			
07/01/04			
03/01/06			
	FIRE HYDRANT ASSEMBLY	W-16	

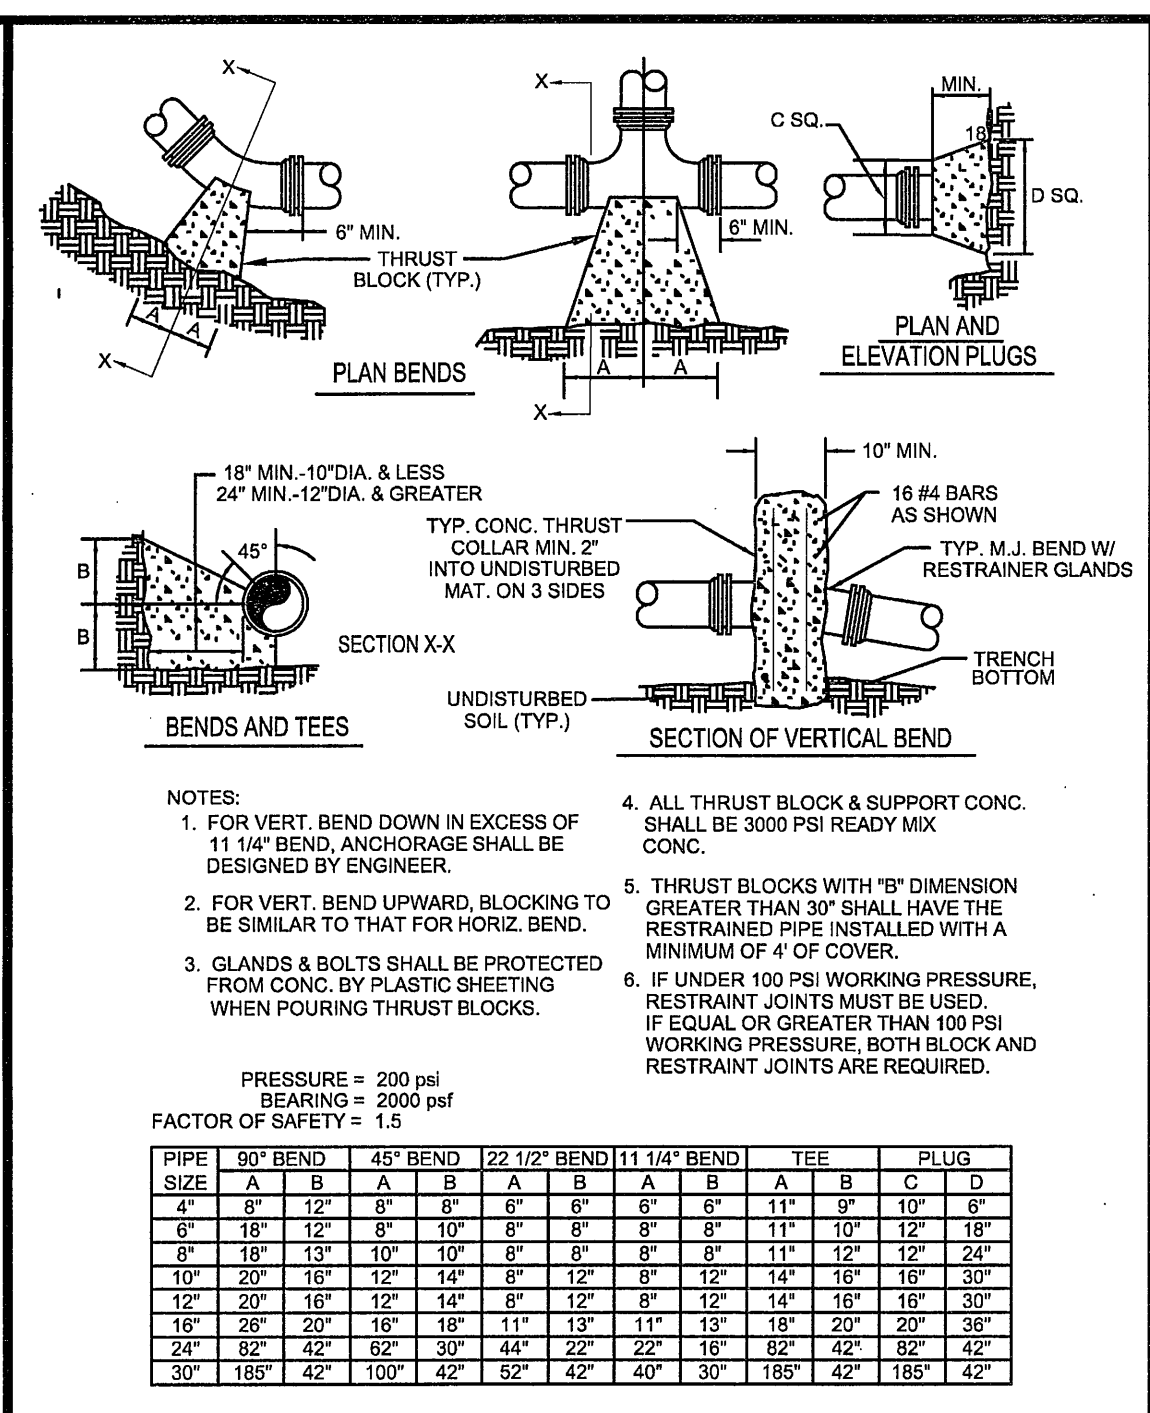

WESTERN VIRGINIA WATER AUTHORITY - CONSTRUCTION STANDARDS			
REVISION DATE			
07/01/04			
03/01/06			
	THRUST BLOCK CONSTRUCTION	W-19	

ELLINWOOD LAND DESIGN GROUP, LLC
 3862 HYDE PARK DRIVE
 ROANOKE, VIRGINIA 24018
 PHONE: 540-588-3311

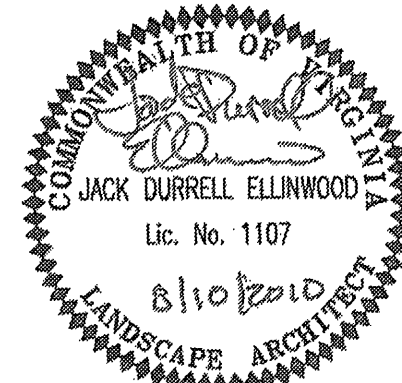

No.	Revision	By	Appd.	Date	Drawn	DRB
1	city comments 06/2010	DRB	JDE	06/11/10	Designed	JDE
2	city comments 07/13/10	DRB	JDE	08/10/10	Checked	JDE
					Approved	JDE

**DEVELOPMENT PLAN FOR
 LOT 8A - BLUE HILLS VILLAGE**
**MISCELLANEOUS DETAILS
 ROANOKE, VIRGINIA**

APPROVED SEP 10 2010 CP100024	SCALE: AS NOTED
JUNE 11, 2010	PROJECT: 201003
	3