
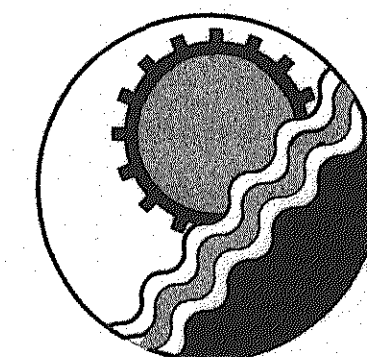
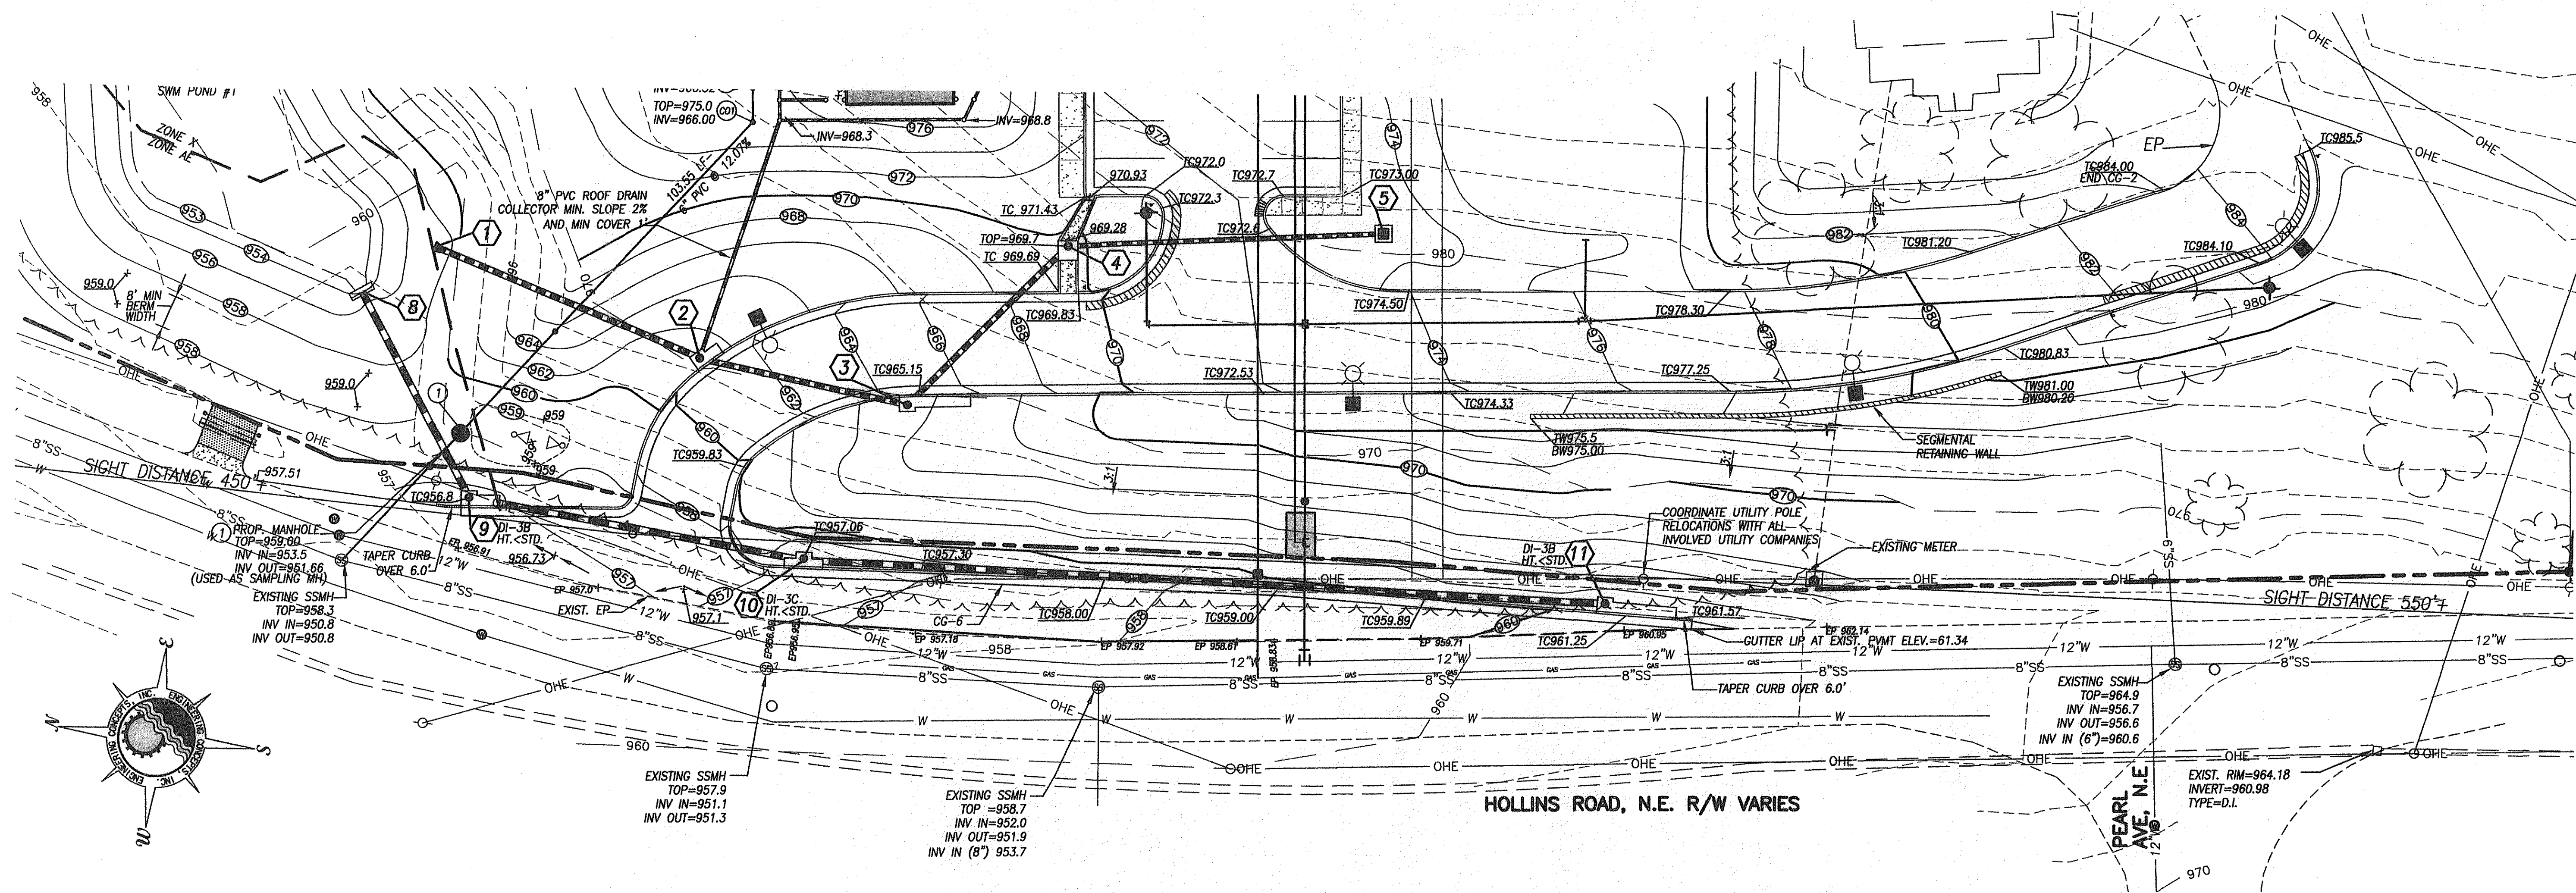
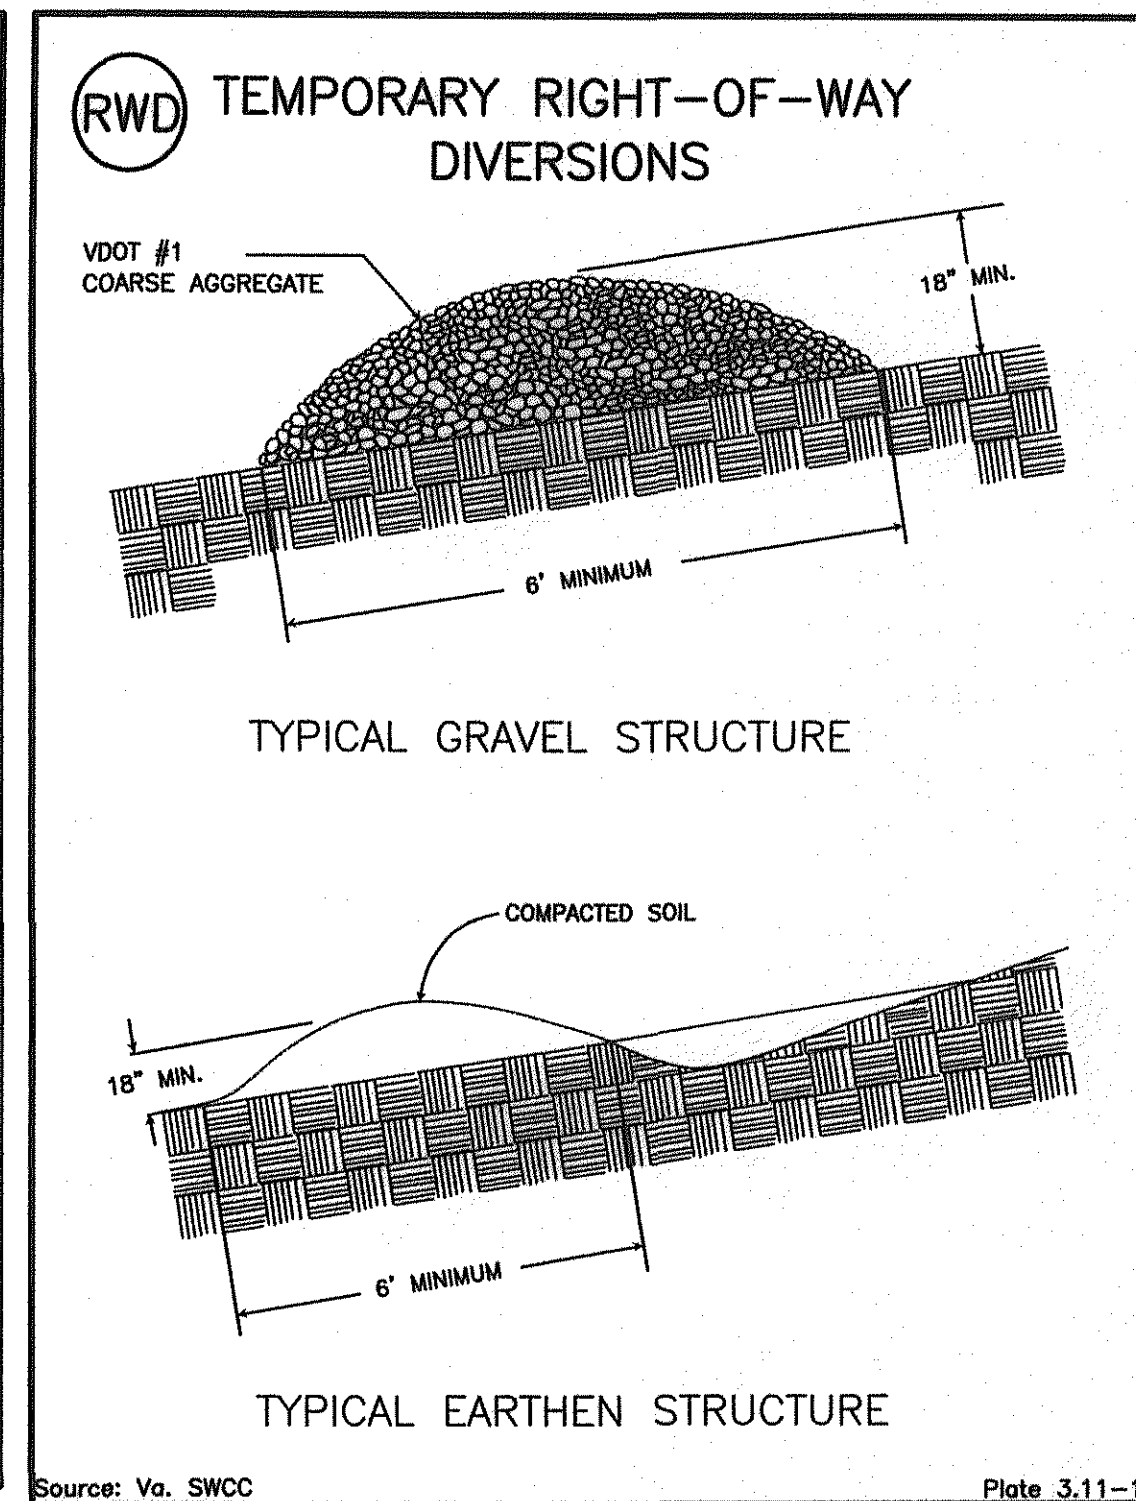


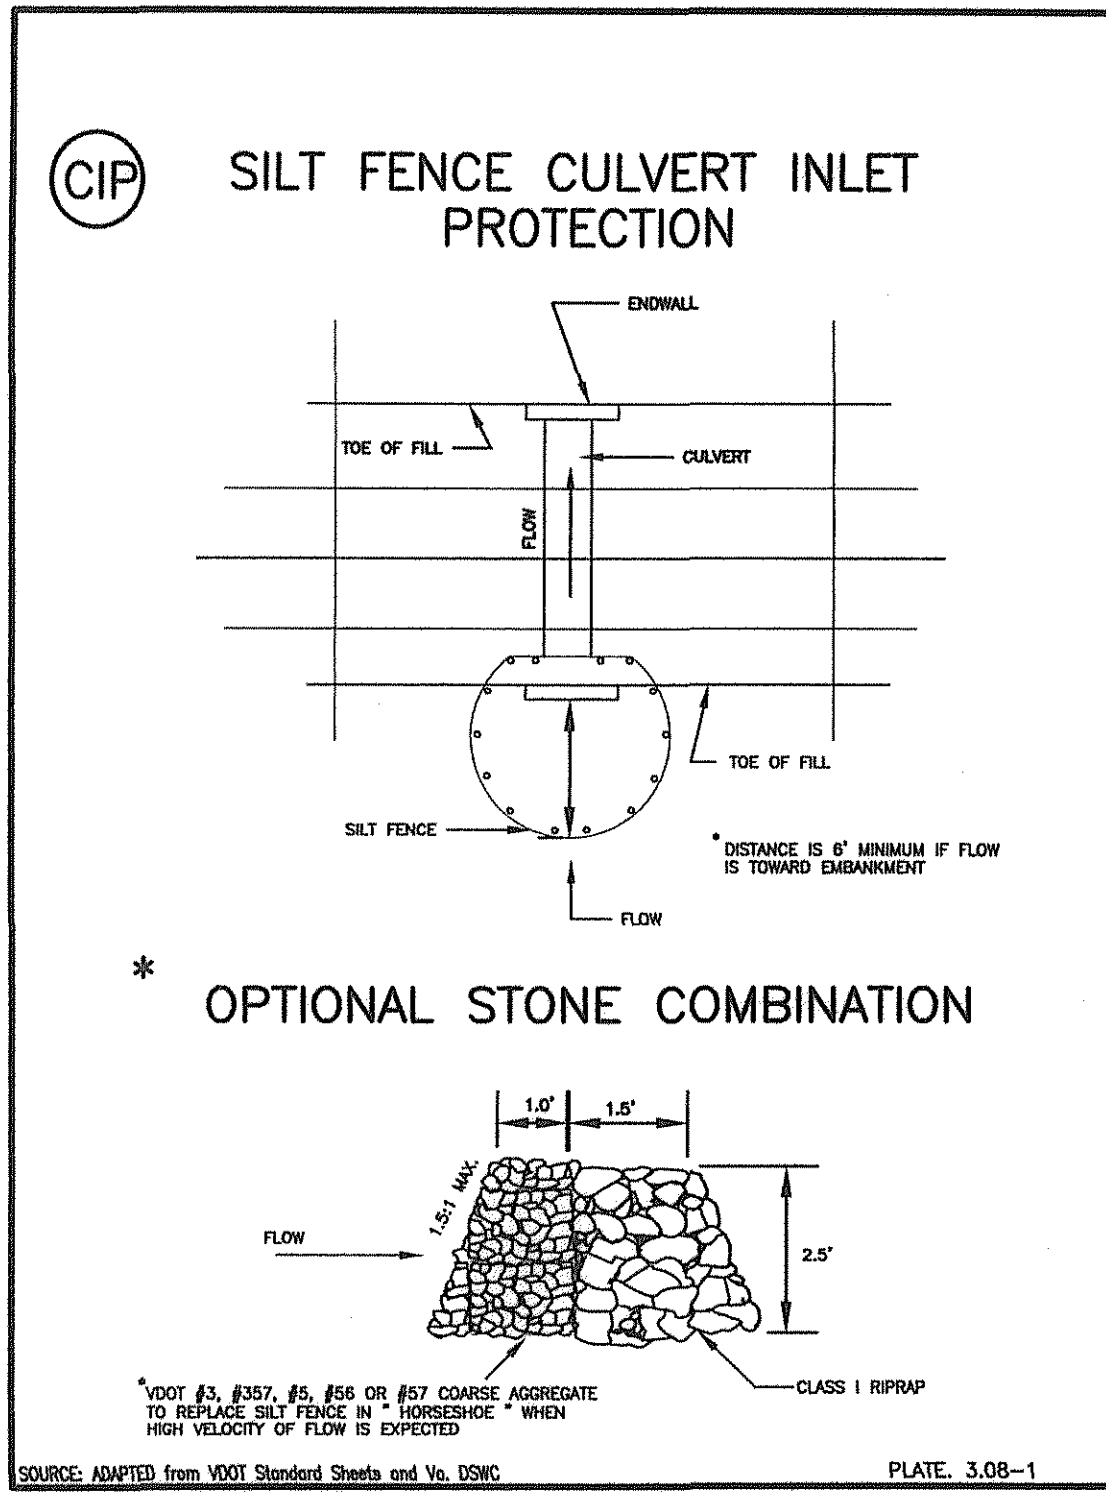


ENGINEERING CONCEPTS, INC.

3433 BRAMBLETON AVENUE, SUITE 200B
ROANOKE, VIRGINIA 24018
540.776.5715 FAX: 540.776.8543

date	project	designed	drawn	checked
May 30, 2007	061220	JDE	DRB	JDE
10.04.07	09.06.07	07.30.07		
3	2	1		
city	city	city	city	city
09.26.07	08.30.07	06.04.07		

RODRIGUEZ
RIPLEY
MADDUX
MOTLEY
ARCHITECTS

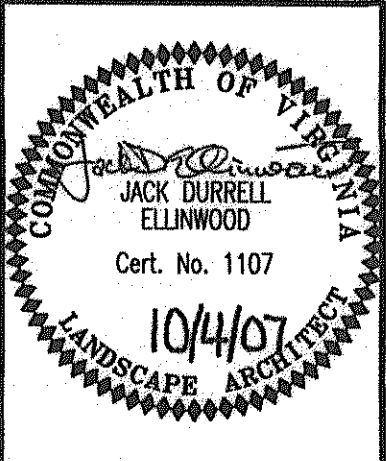

project BRBH - HOLLINS ROAD PROJECT

sheet 8

C1.06

of