

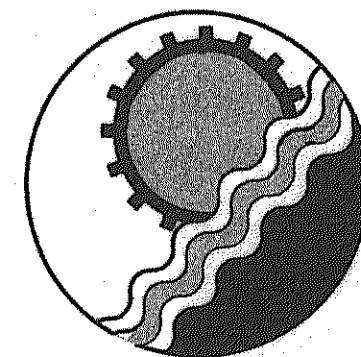
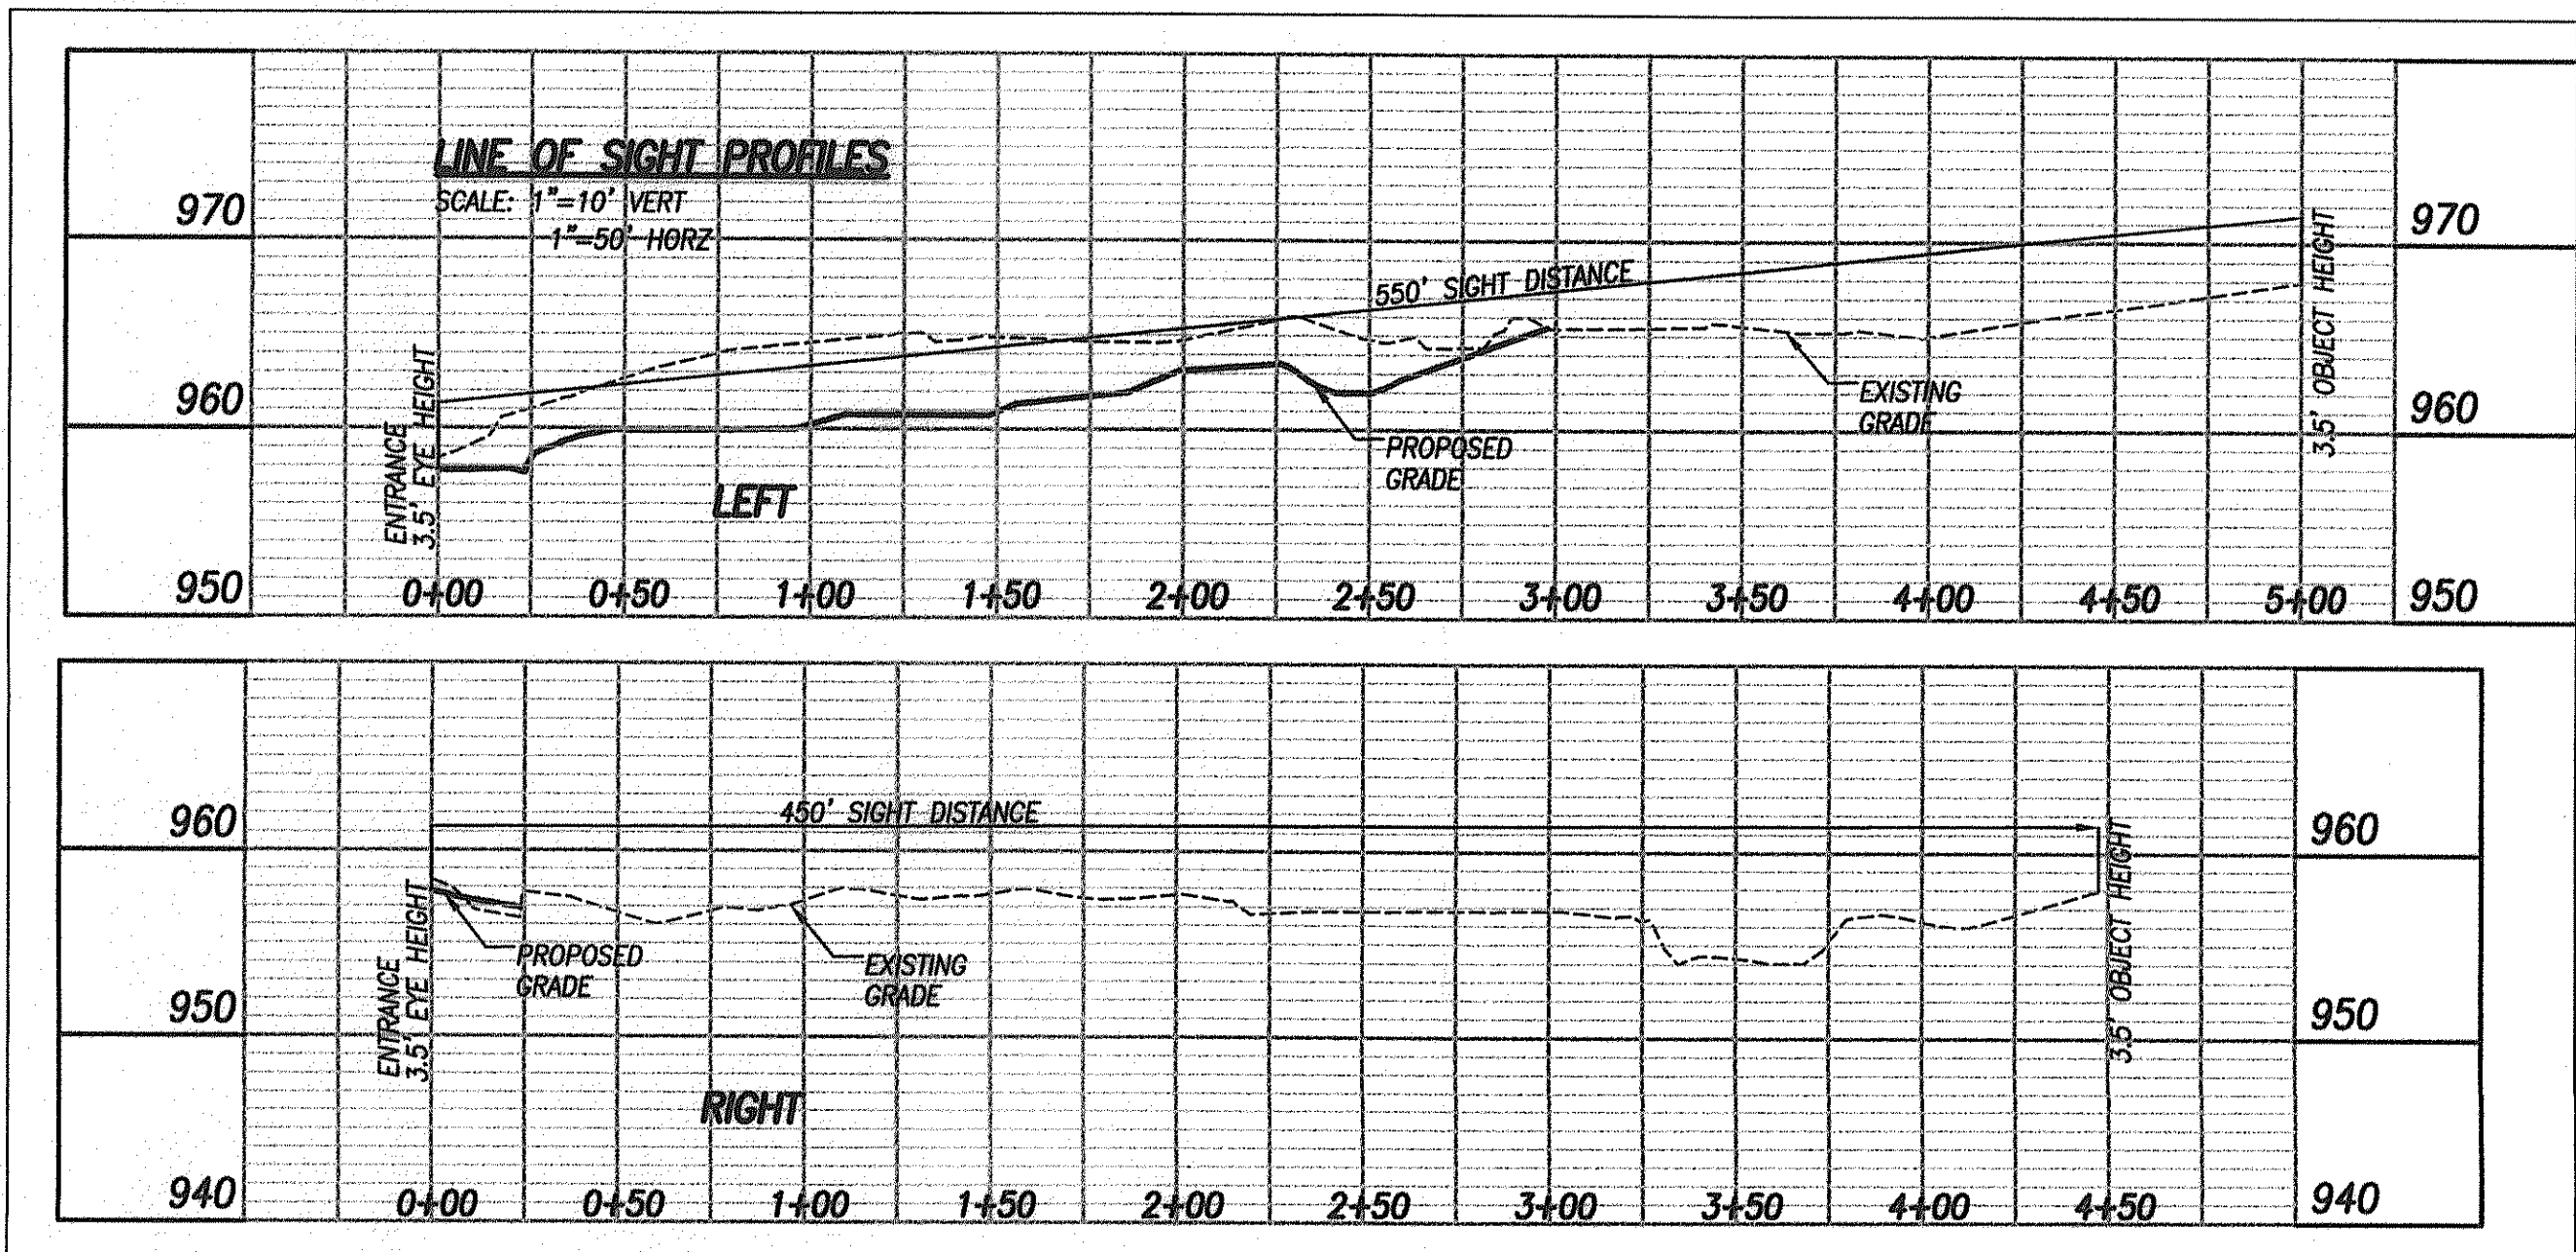
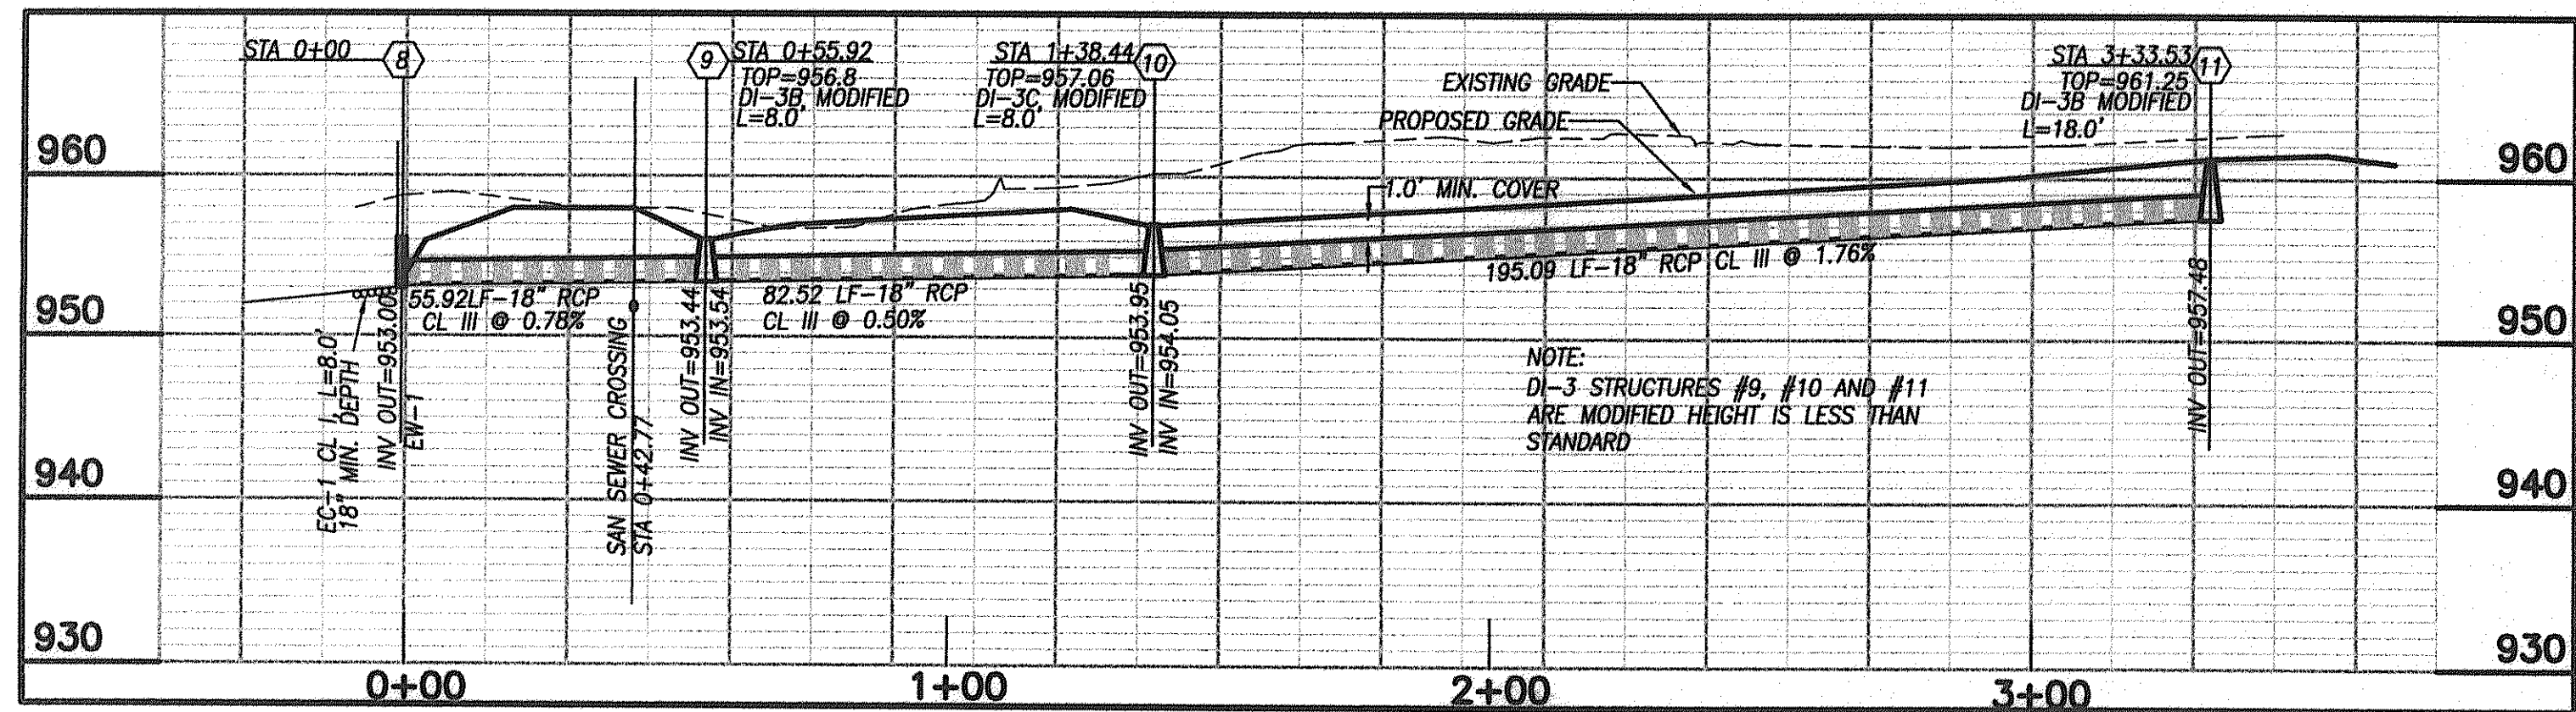
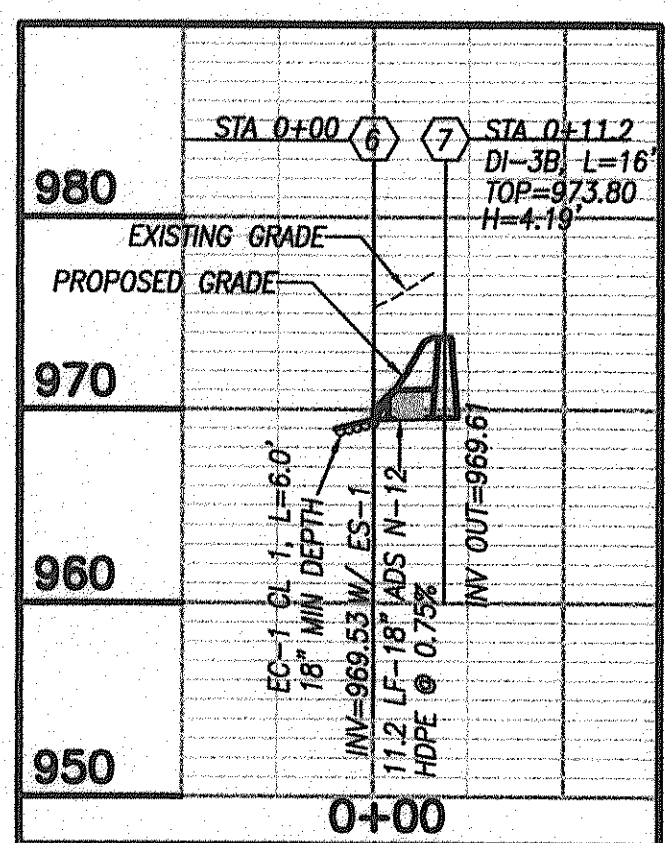
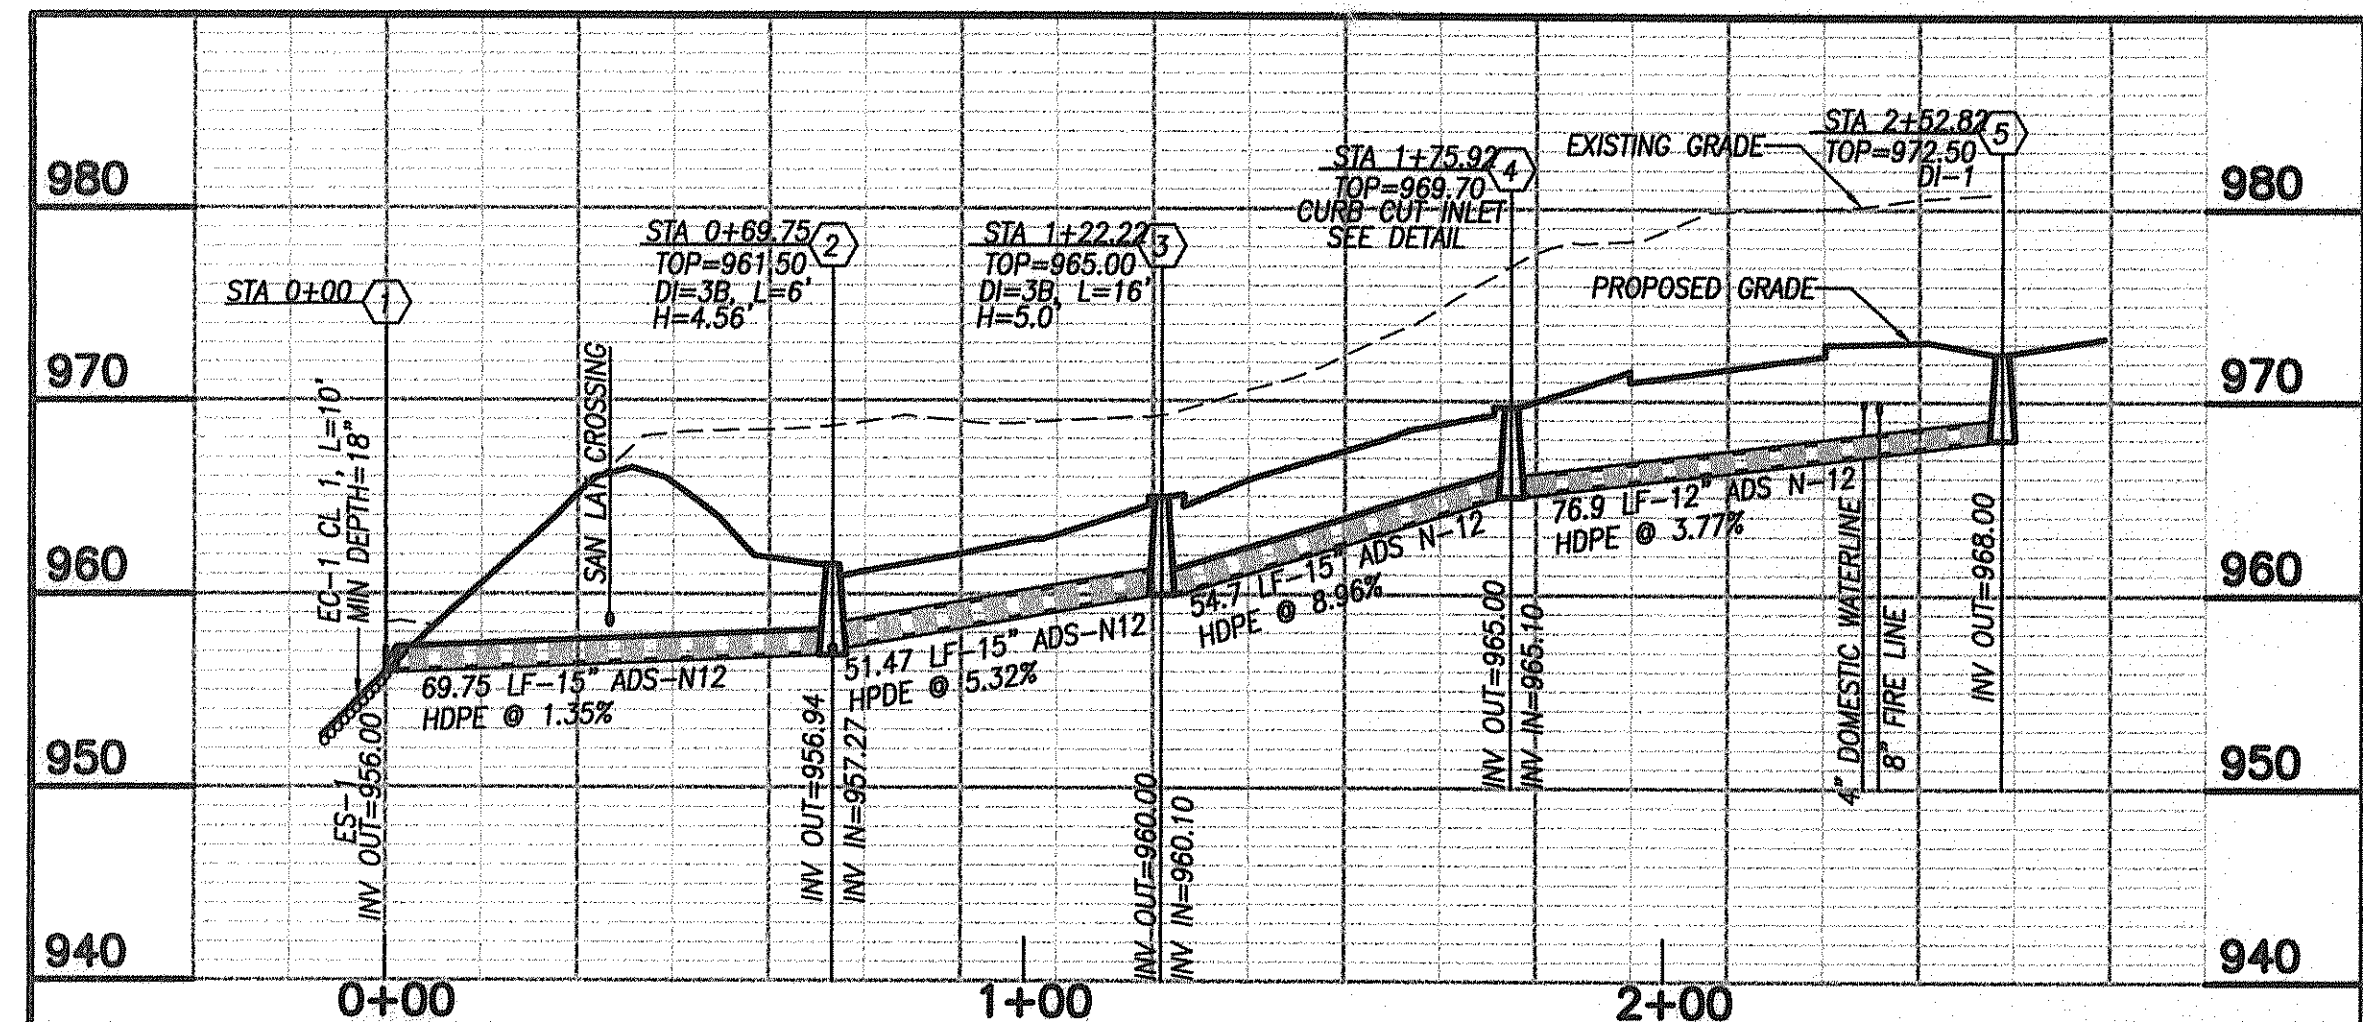
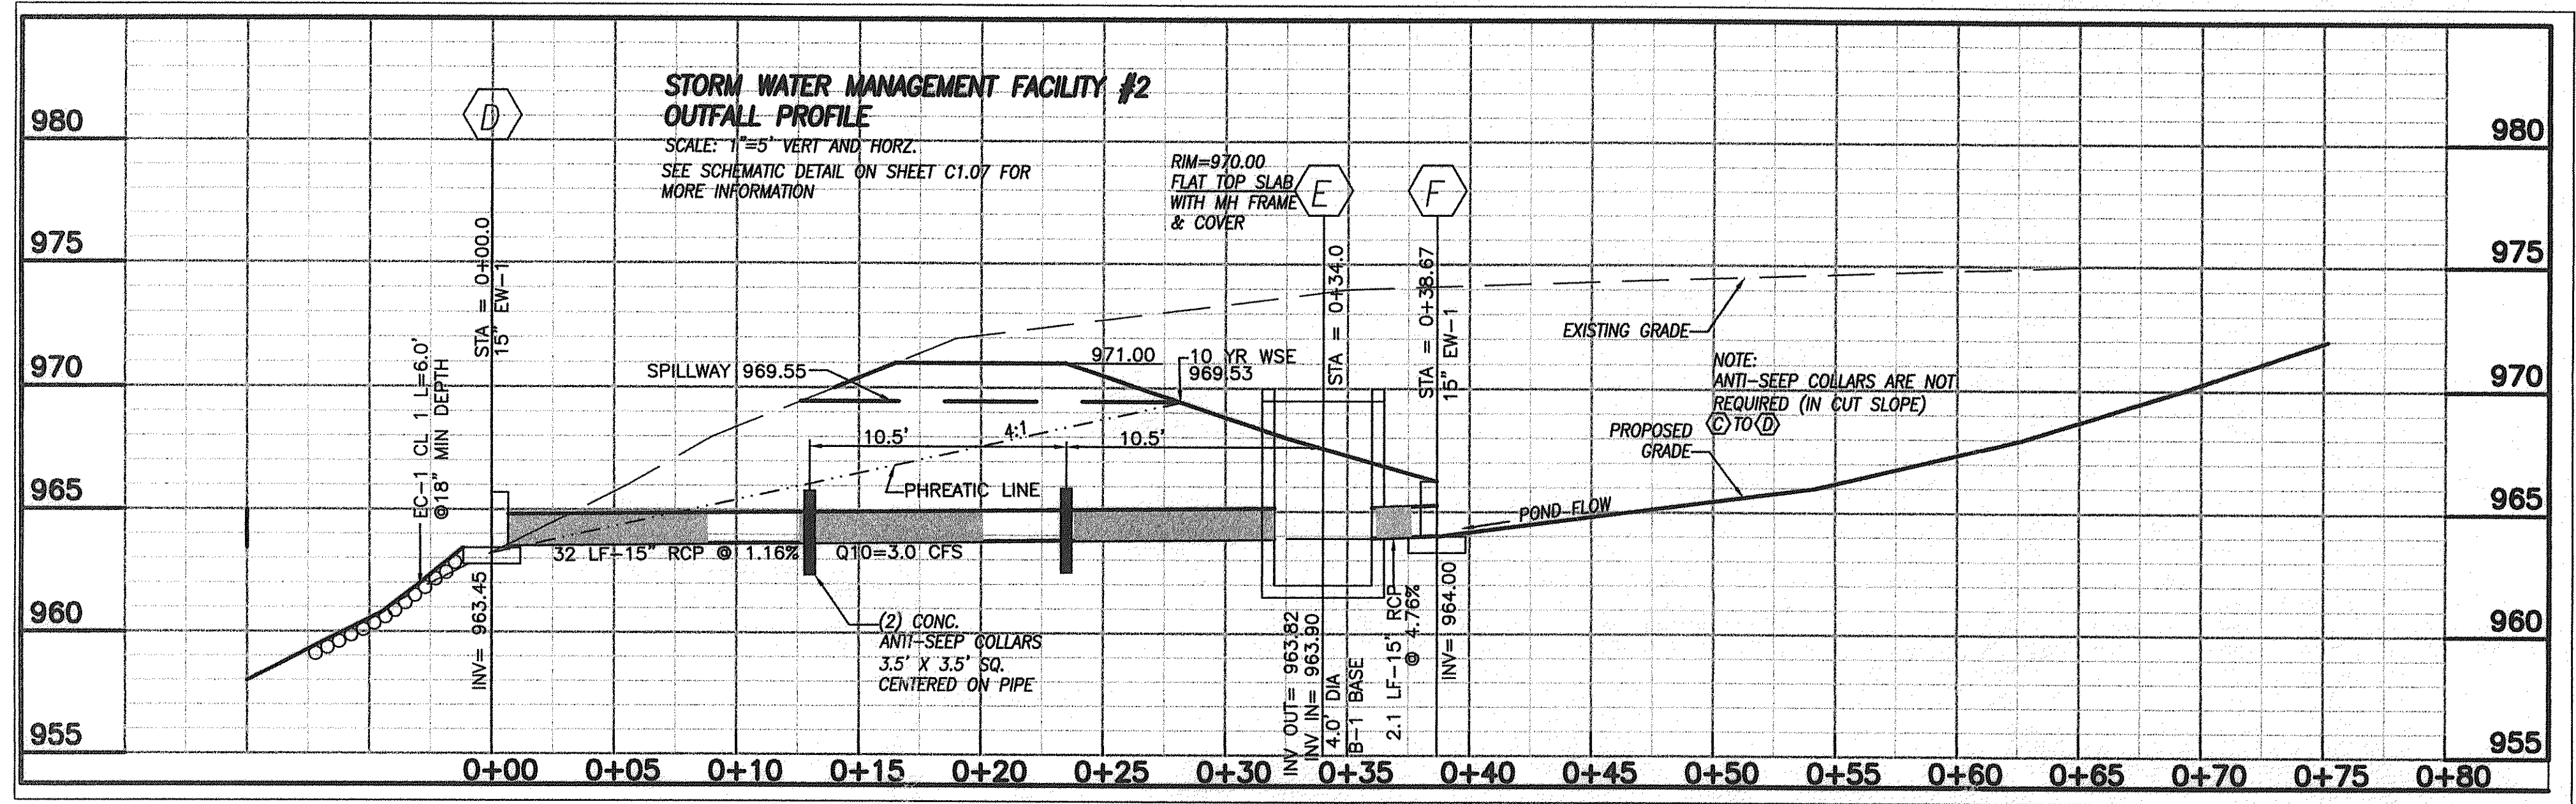


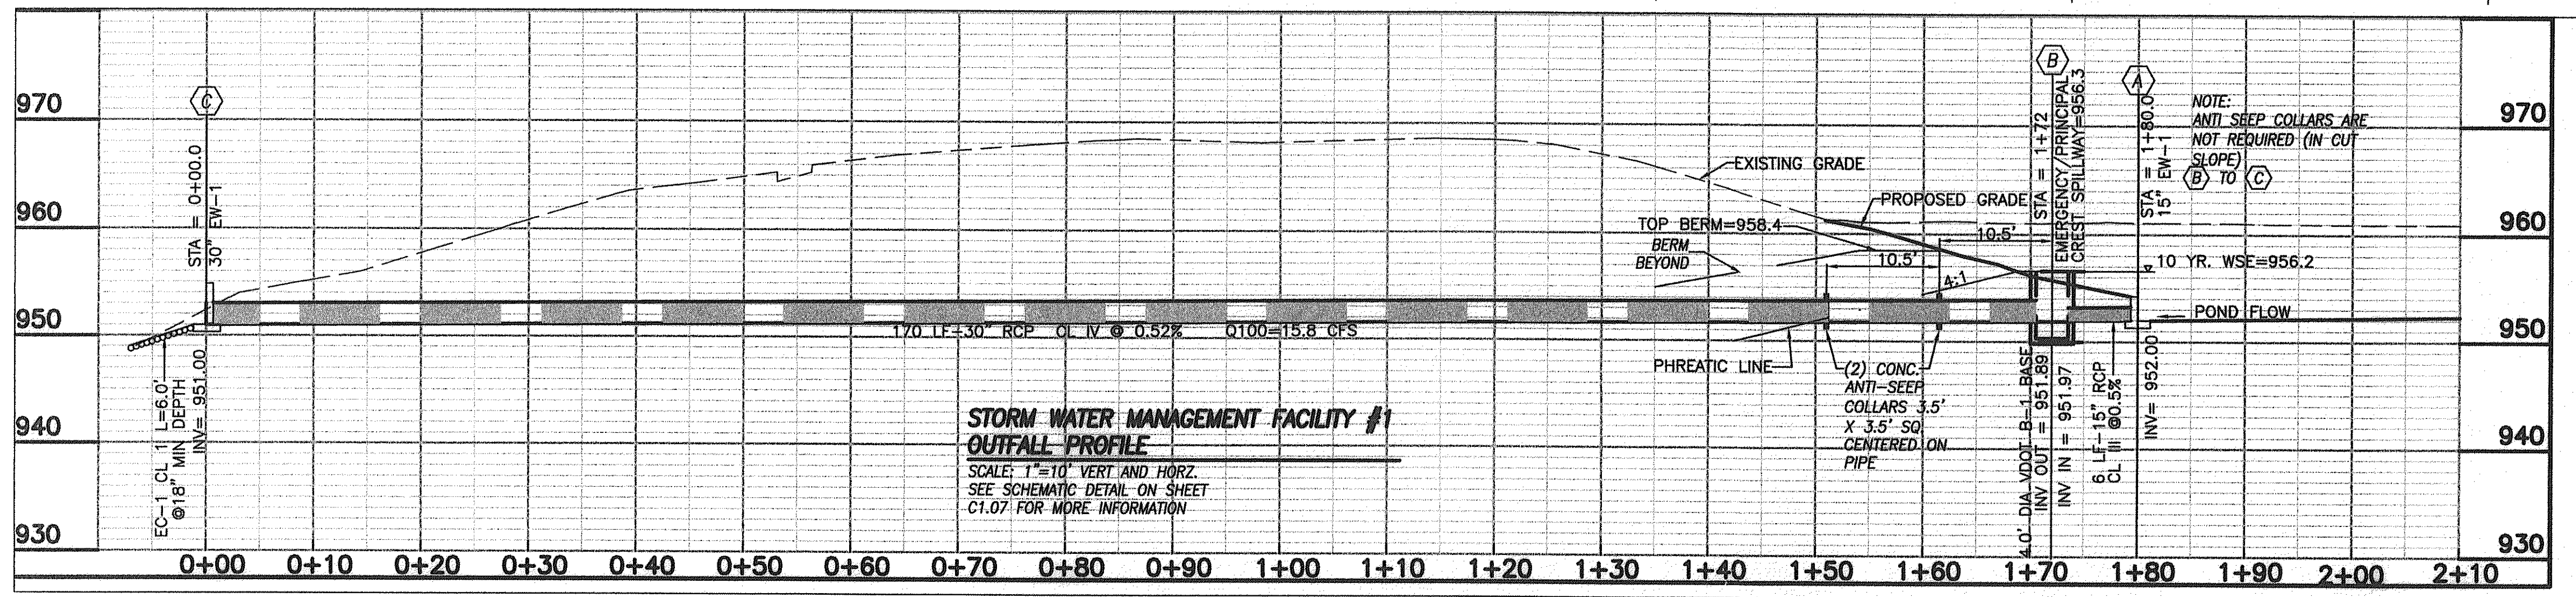

ENGINEERING CONCEPTS, INC.
3433 BRAMBLETON AVENUE, SUITE 200B
ROANOKE, VIRGINIA 24018
540.776.5715 FAX: 540.776.8543

date	project	designed	drawn	checked
May 20, 2007	06/22/00	JDE	DBB	JDE
10.04.07	09.06.07	07.30.07		
3	2	1		
				revisions

**RODRIGUEZ
RIPLEY
MADDUX
MOTLEY
ARCHITECTS**

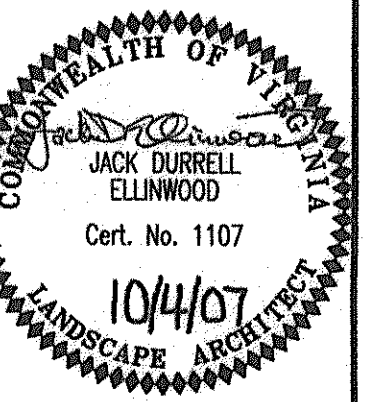

project BRBH - HOLLINS ROAD PROJECT
drawing
PROFILES

sheet 12

C2.01

of