



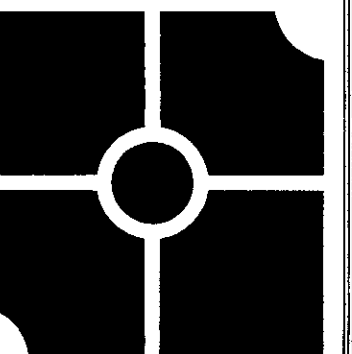


**parker**  
DESIGN GROUP

2122 Carolina Ave. SW  
Roanoke, VA 24014  
Ph: 540-387-1153  
Fax: 540-389-5767  
1915-B W. Cary Street  
Richmond, VA 23220  
Phone: 804-358-2947  
Fax: 804-359-9645  
www.parkerdg.com


These documents are the property of Parker Design Group (PDG) and may not be reproduced or used without the express permission of PDG. Any reuse of these documents without authorization of PDG will be at the sole risk of the individual or entity utilizing said documents.

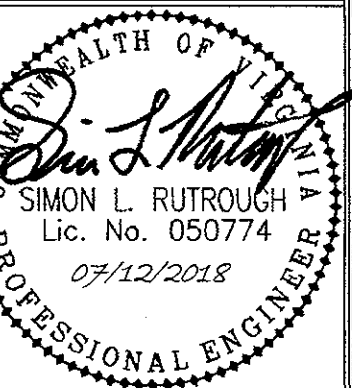


**Warehouse Expansion  
for Blue Ridge Beverage**  
4446 Barley Drive  
Roanoke County, Virginia

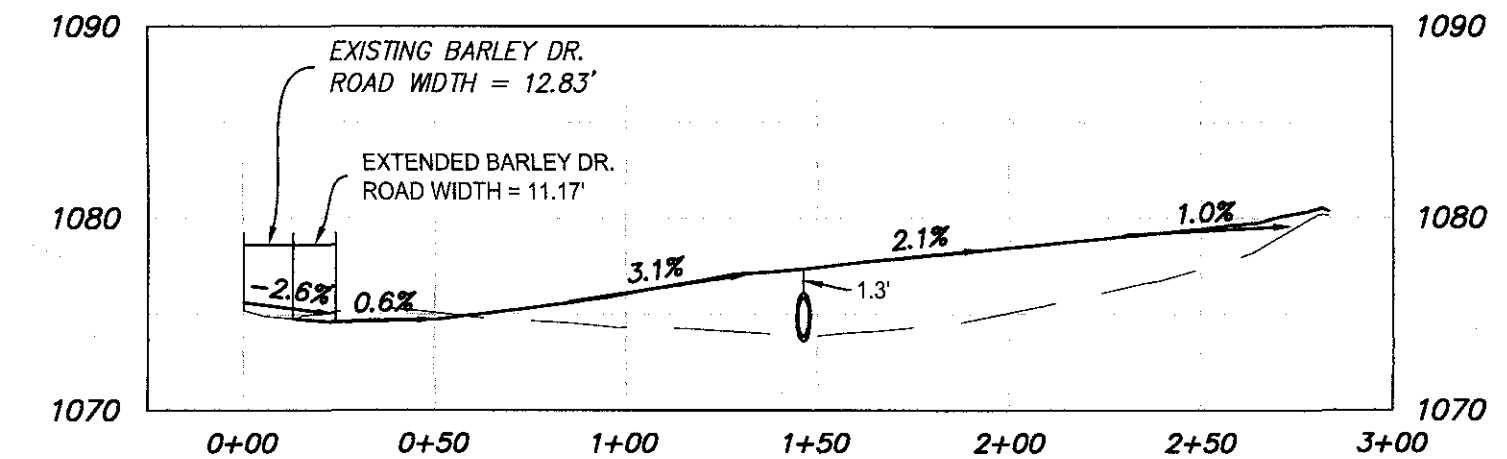


**ENTRANCE CENTERLINE PROFILE**  
1" = 50' Horizontal  
1" = 10' Vertical

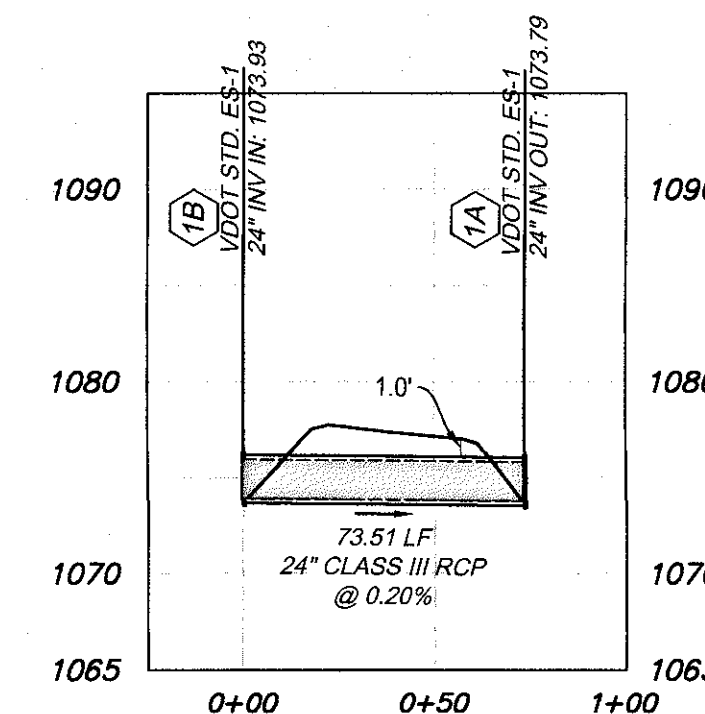

**CULVERT 1 PROFILE**  
1" = 50' Horizontal  
1" = 10' Vertical

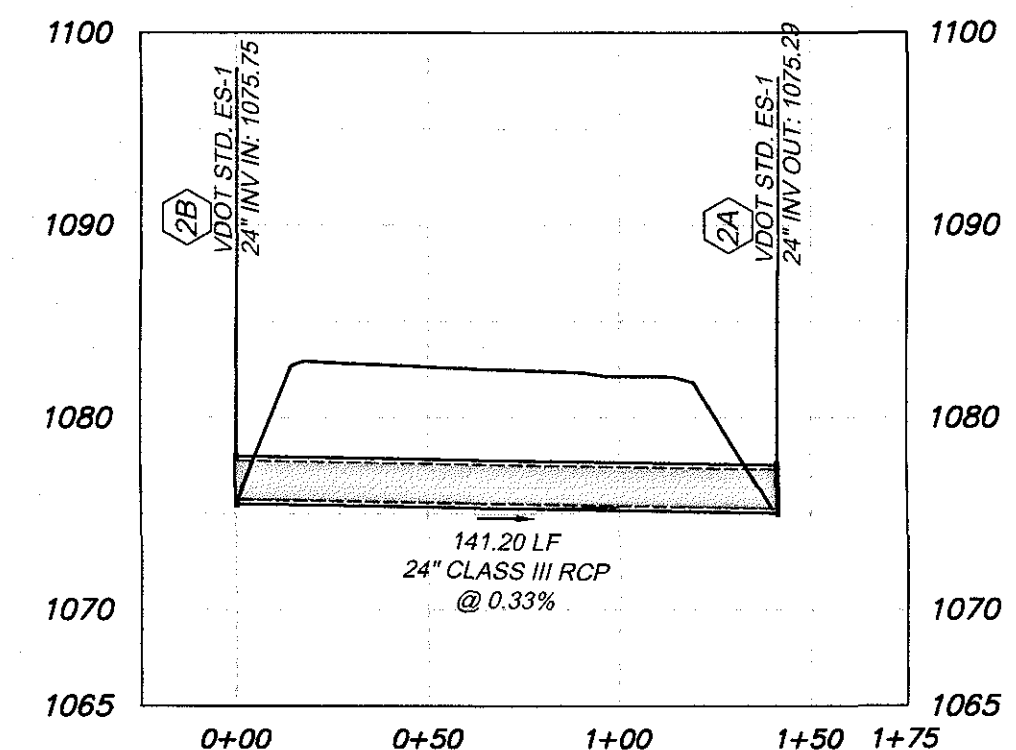

**CULVERT 2 PROFILE**  
1" = 50' Horizontal  
1" = 10' Vertical

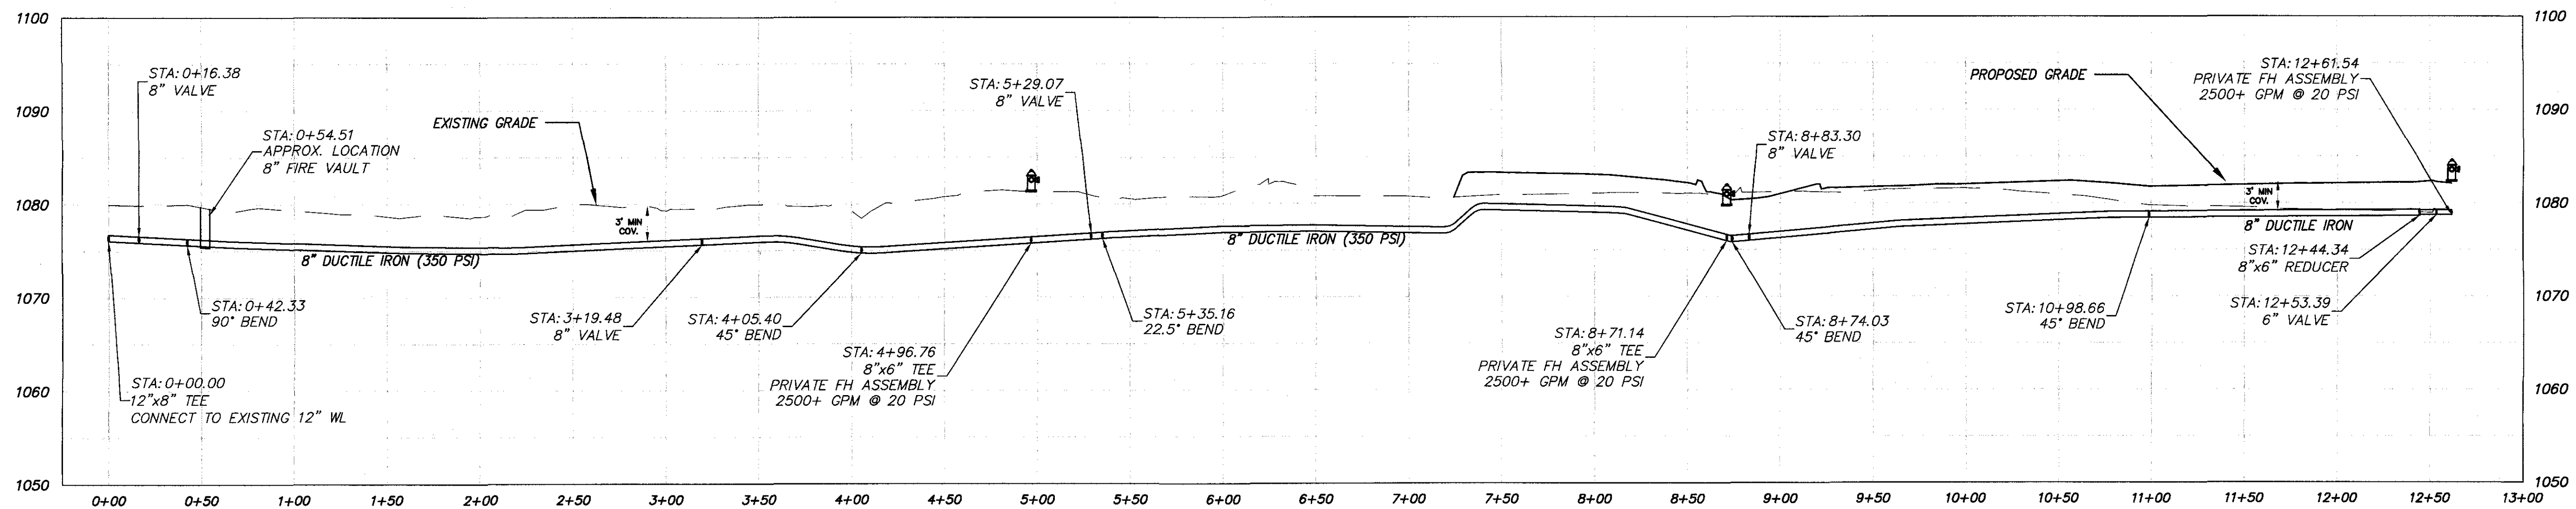

**WATERLINE PROFILE**  
1" = 50' Horizontal  
1" = 10' Vertical

REVISIONS:

|                                 |                  |
|---------------------------------|------------------|
| Address 1st Review Comments     | 12 February 2018 |
| Field Revision #1: Barrow Site  | 02 July 2018     |
| Address County Comments to City | 12 July 2018     |

DESIGNED BY: JLK  
DRAWN BY: JLK  
CHECKED BY: SLR

DATE:  
11 December 2017

SHEET TITLE:  
PROFILES SHEET

SCALE:  
AS SHOWN  
SHEET NO.

**C07**

APPROVED

Rka