



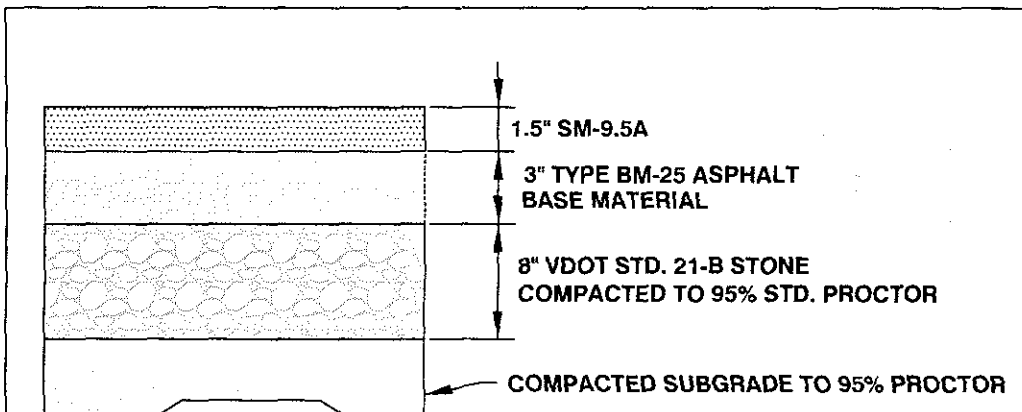


HEAVY DUTY PAVEMENT DETAIL
NOT TO SCALE


NOTE:
THE CONTRACTOR SHALL VERIFY THE PAVEMENT SECTIONS OF BARLEY DRIVE. IF THE PAVEMENT SECTIONS ARE GREATER THAN WHAT IS SPECIFIED IN THE HEAVY DUTY PAVEMENT DETAIL, THEN THE CONTRACTOR SHALL MATCH THE PAVEMENT SECTIONS OF BARLEY DRIVE FOR THE PROPOSED ROAD WIDENING AND ENTRANCE WITHIN VDOT RIGHT-OF-WAY.

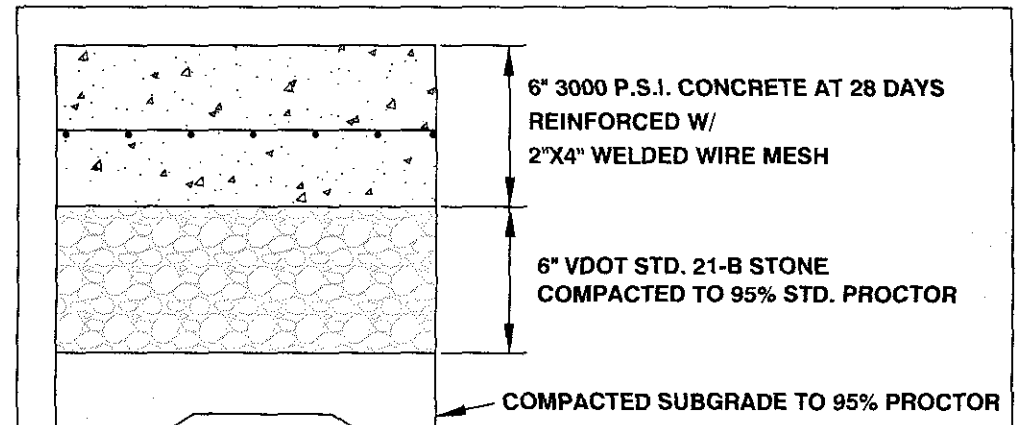


HEAVY DUTY CONCRETE DETAIL
NOT TO SCALE

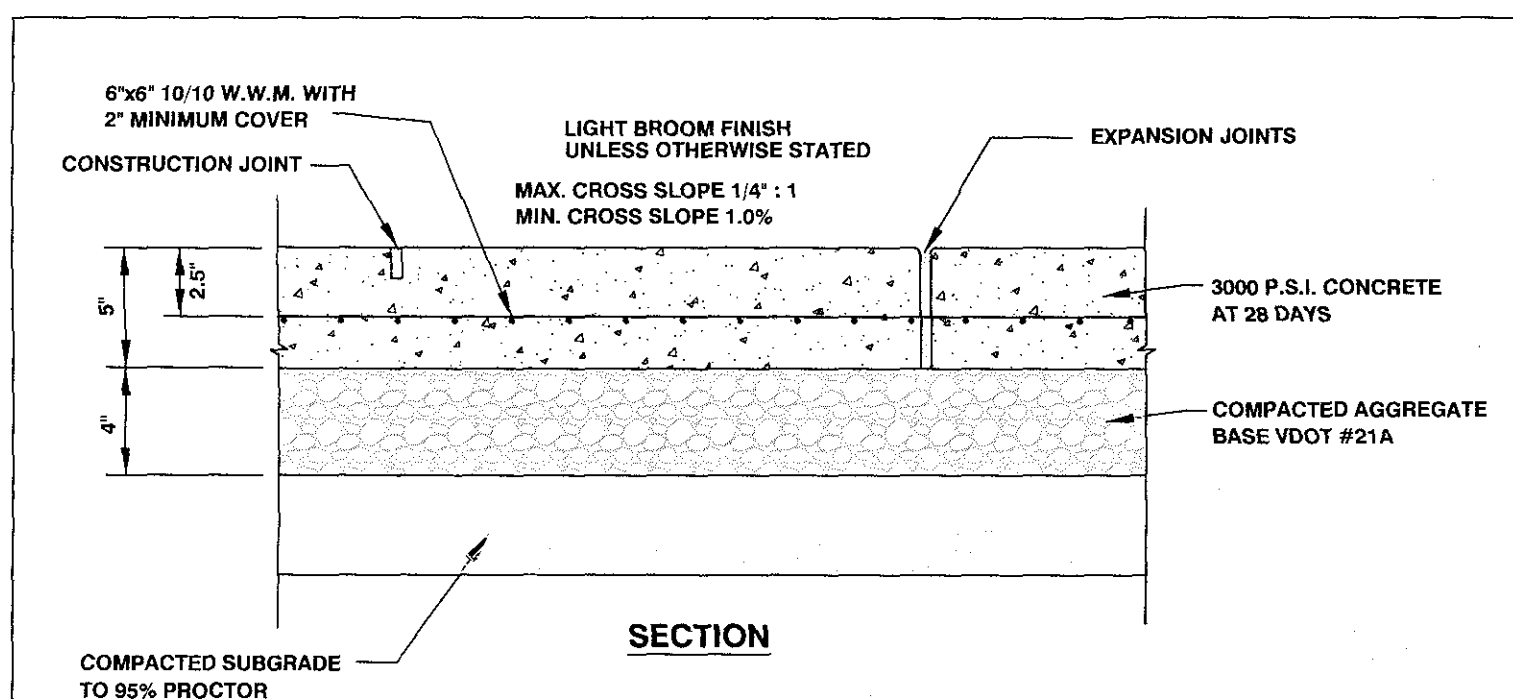


CONCRETE SIDEWALK DETAIL
NOT TO SCALE

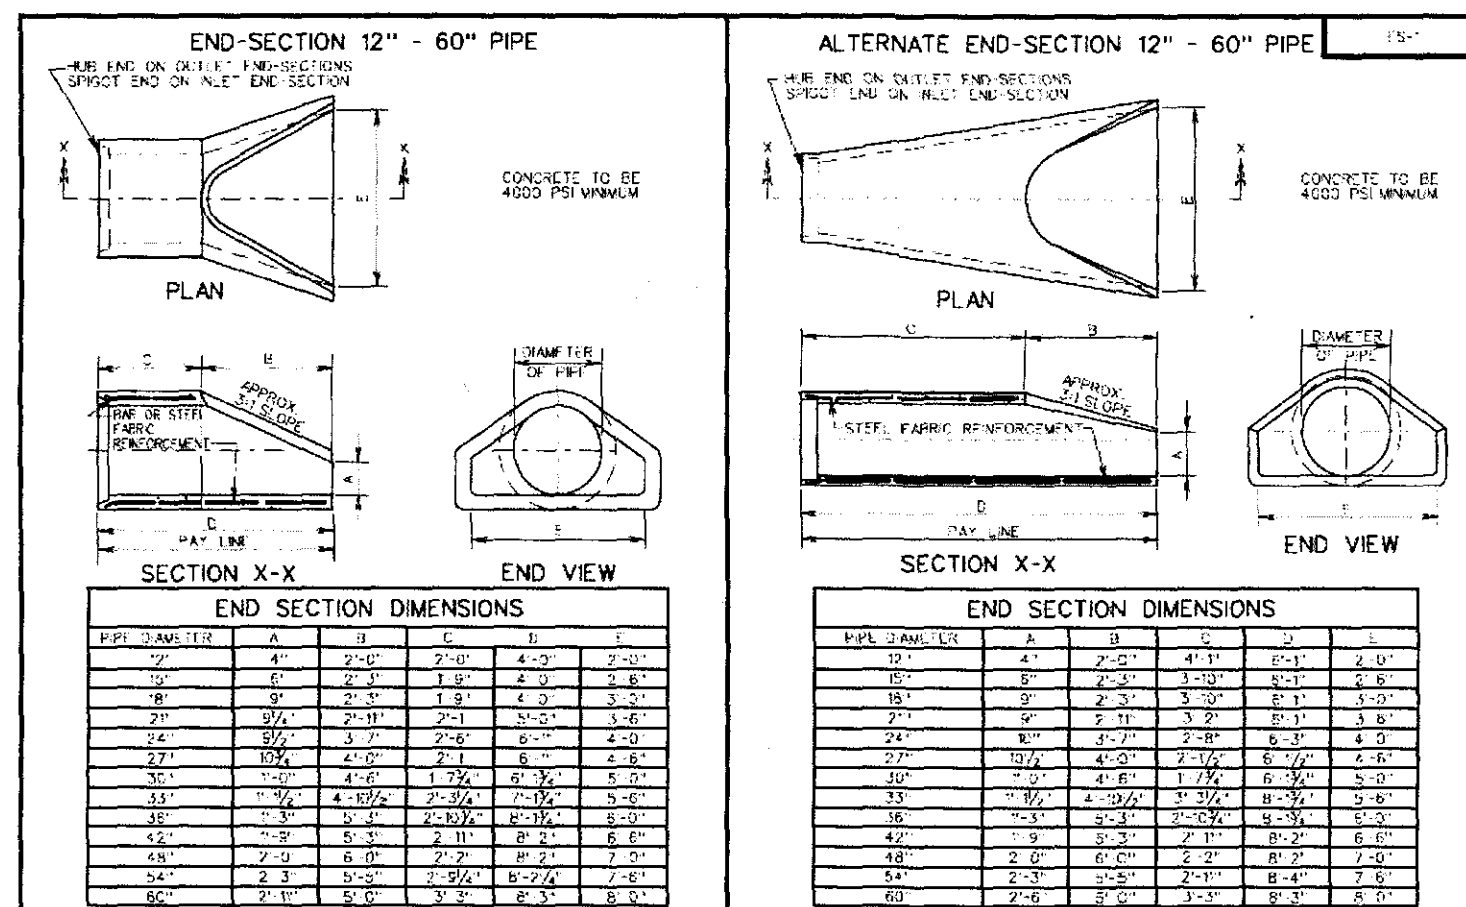


FLARED END SECTION
12\"/>

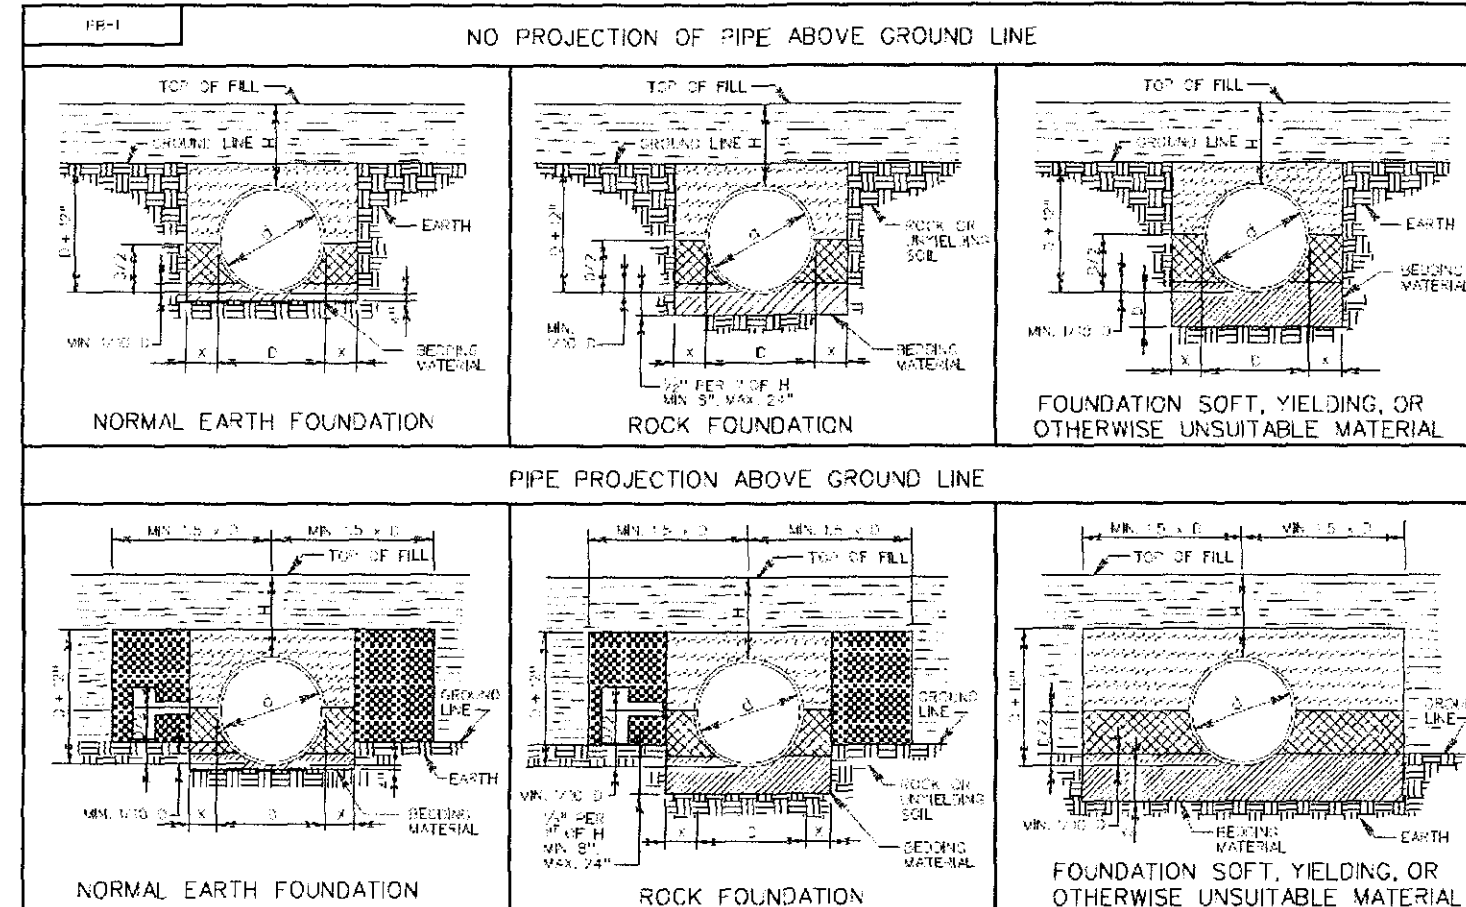


INSTALL OF PIPE CULVERTS AND STORM SEWERS
CIRC. PIPE BEDDING AND BACKFILL - METHOD "A"

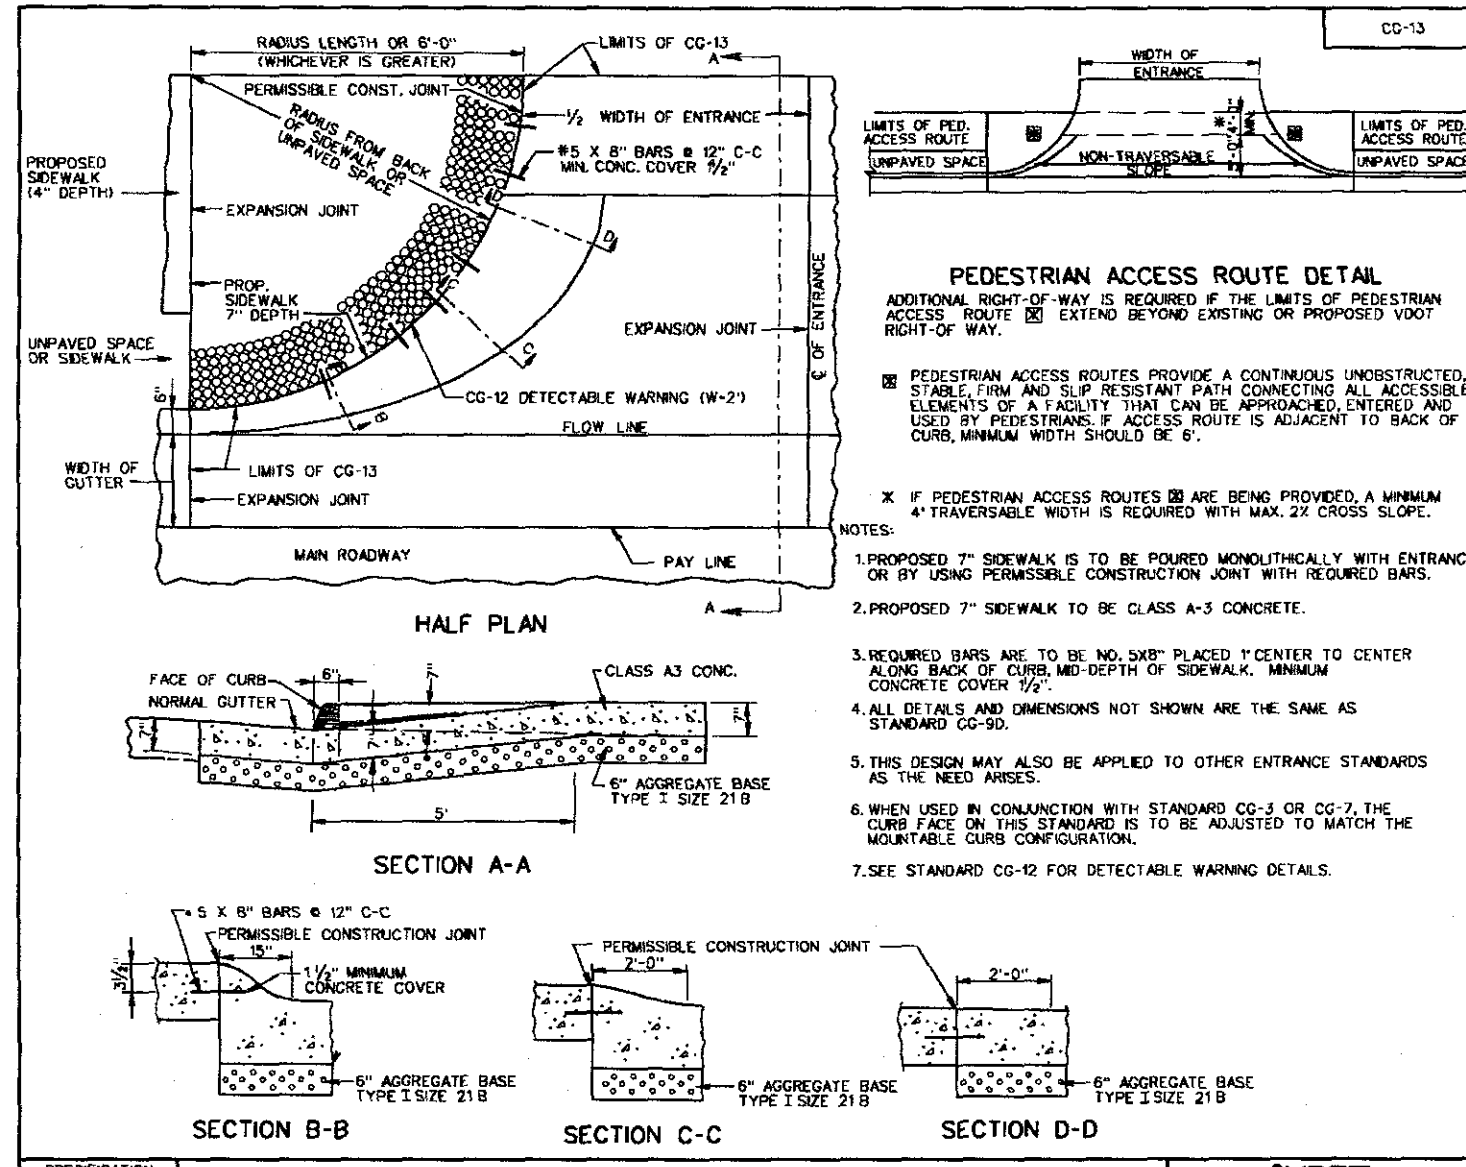

PEDESTRIAN ACCESS ROUTE DETAIL
(HEAVY TRUCK TRAFFIC ANTICIPATED)

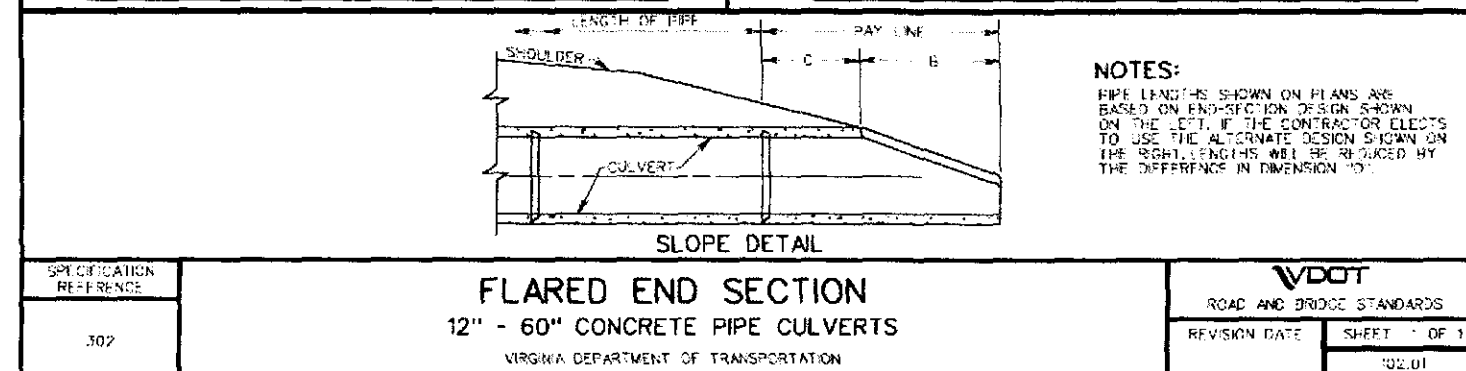


FLARED END SECTION
12\"/>

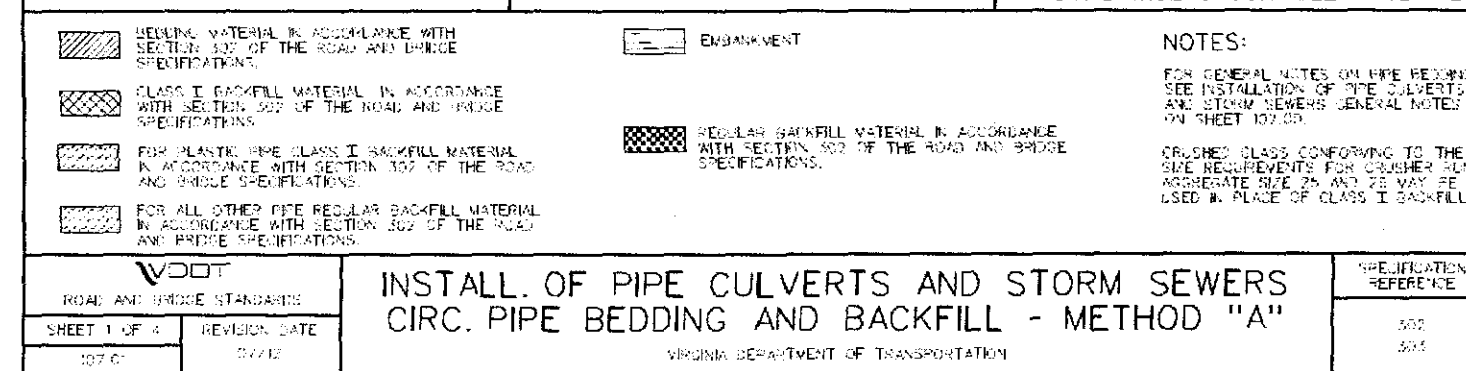


ASPHALT PAVEMENT WIDENING
FOR WIDENING SUBJECT TO TRAFFIC




COMMERCIAL ENTRANCE
(HEAVY TRUCK TRAFFIC ANTICIPATED)

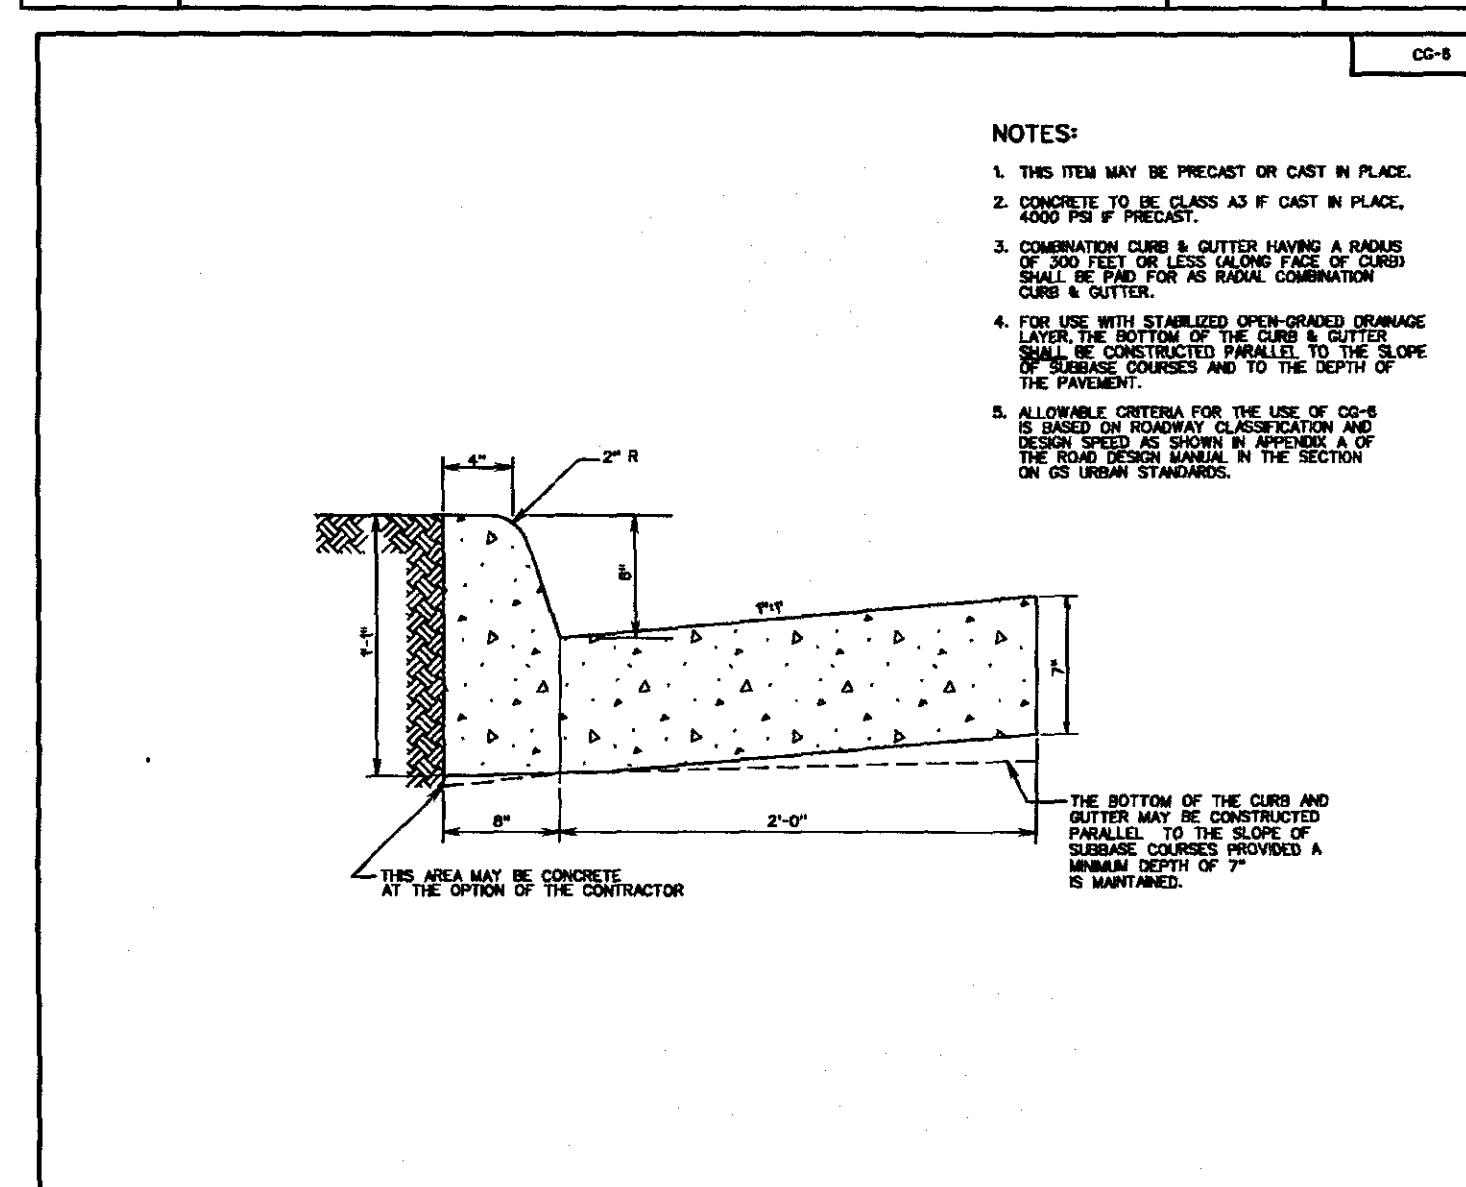


COMBINATION 6\"/>

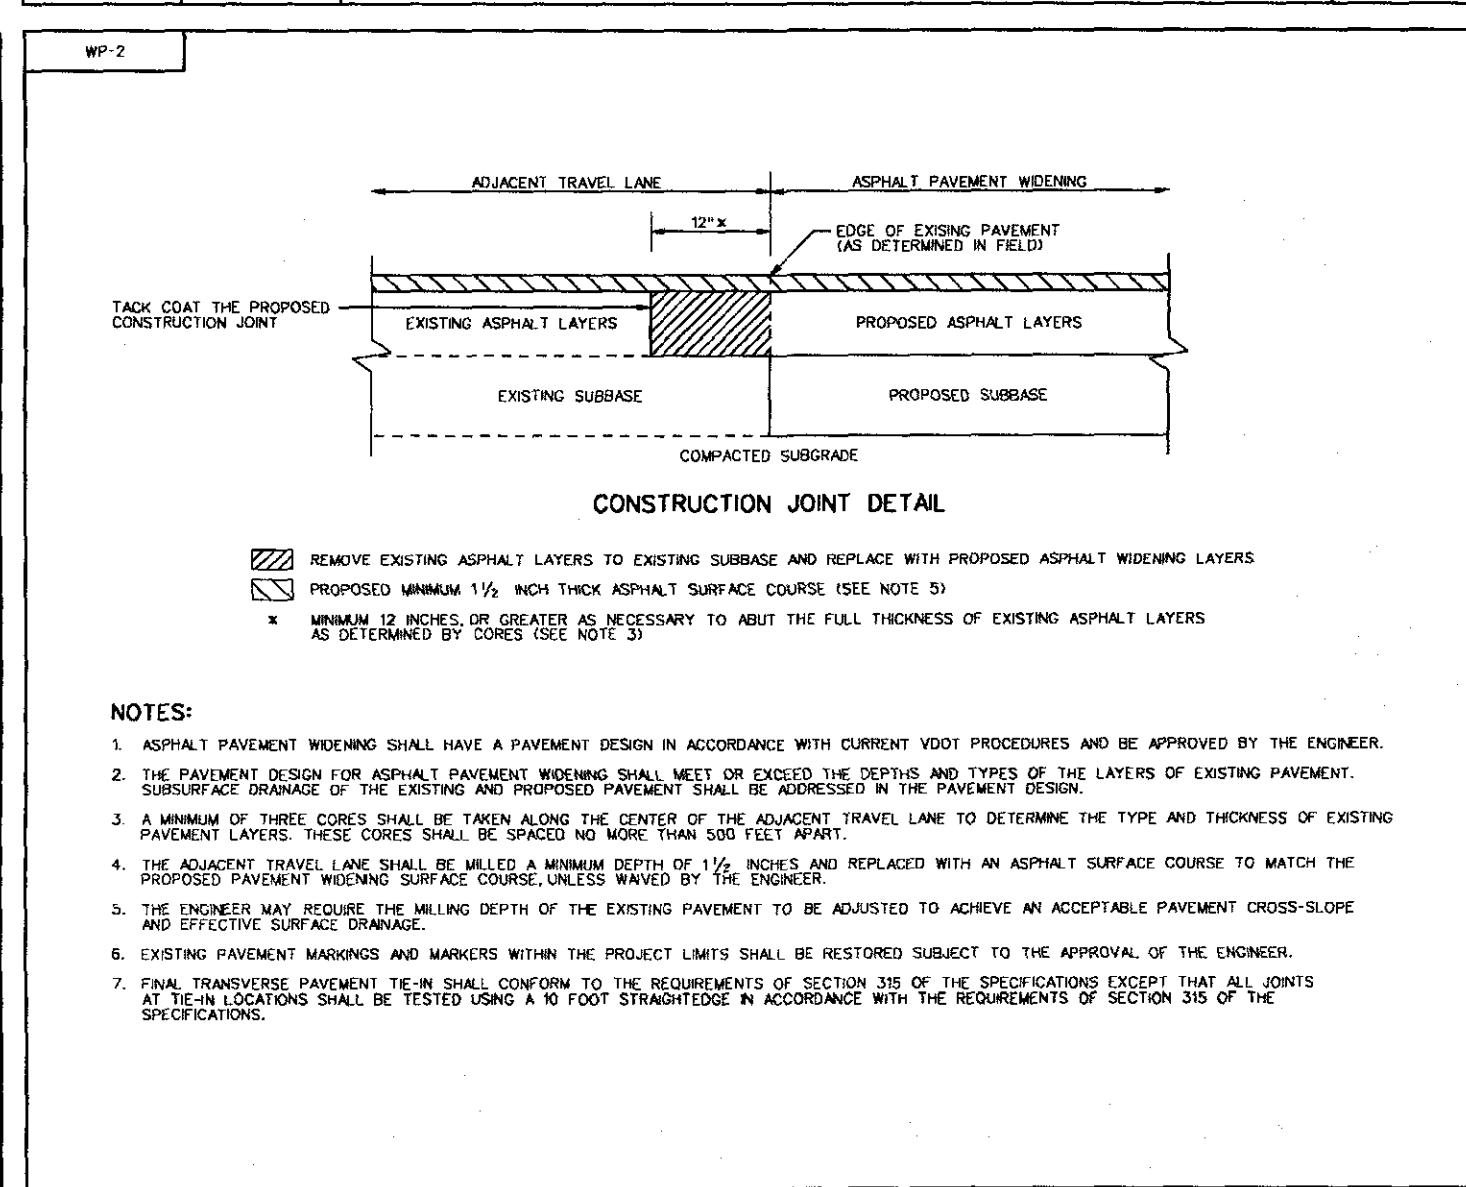


STANDARD BLOCKED-OUT W-BEAM GUARDRAIL
(STRONG POST SYSTEM)

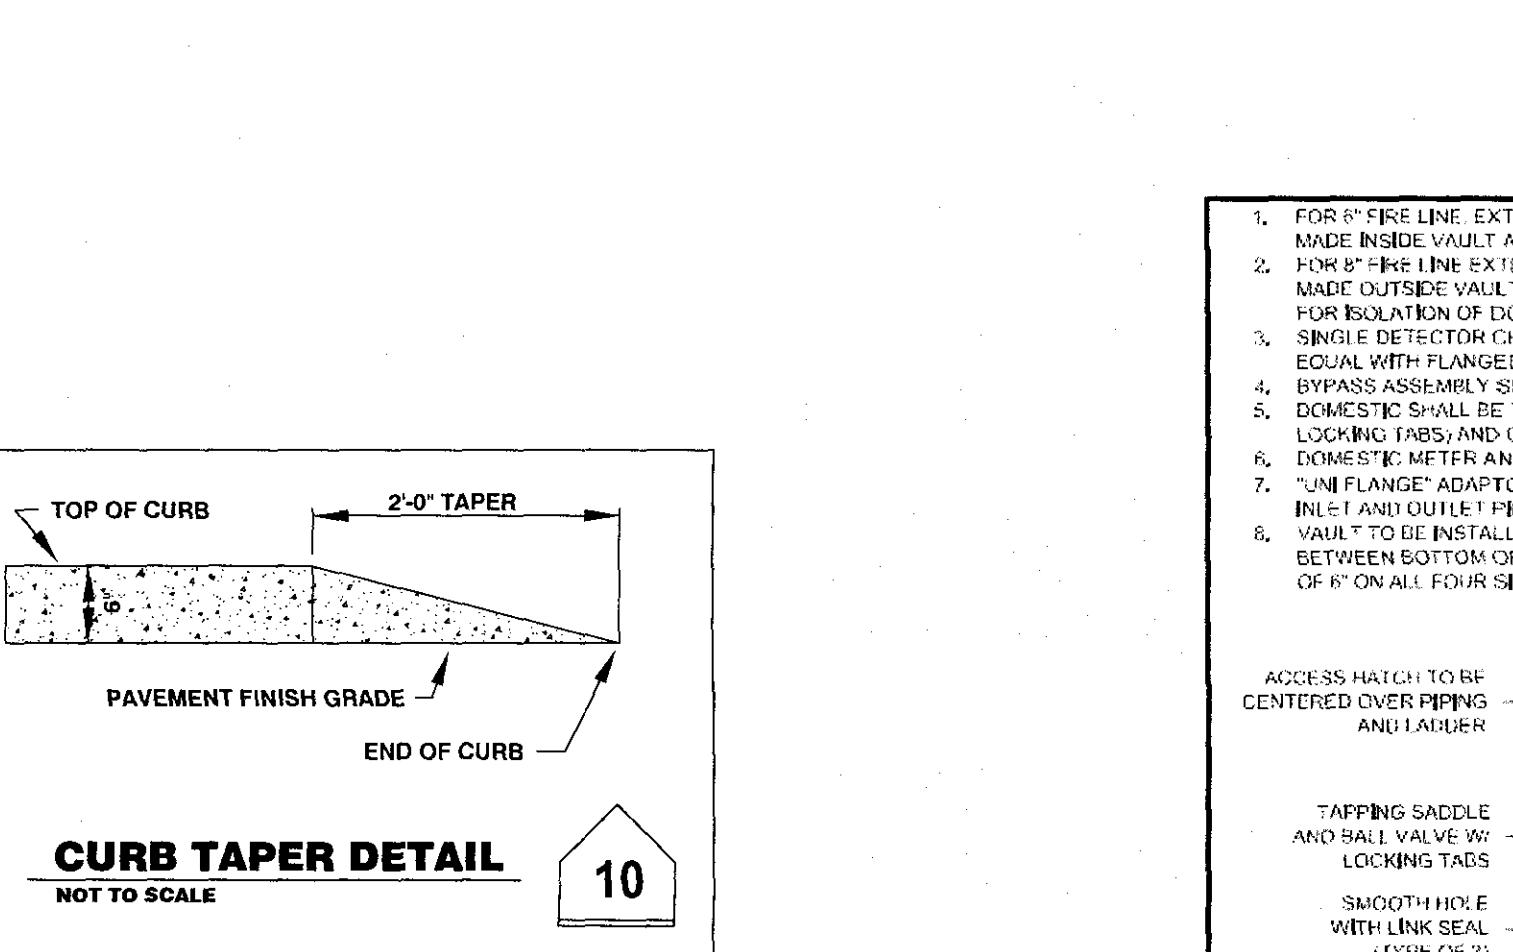


CURB TAPER DETAIL
NOT TO SCALE

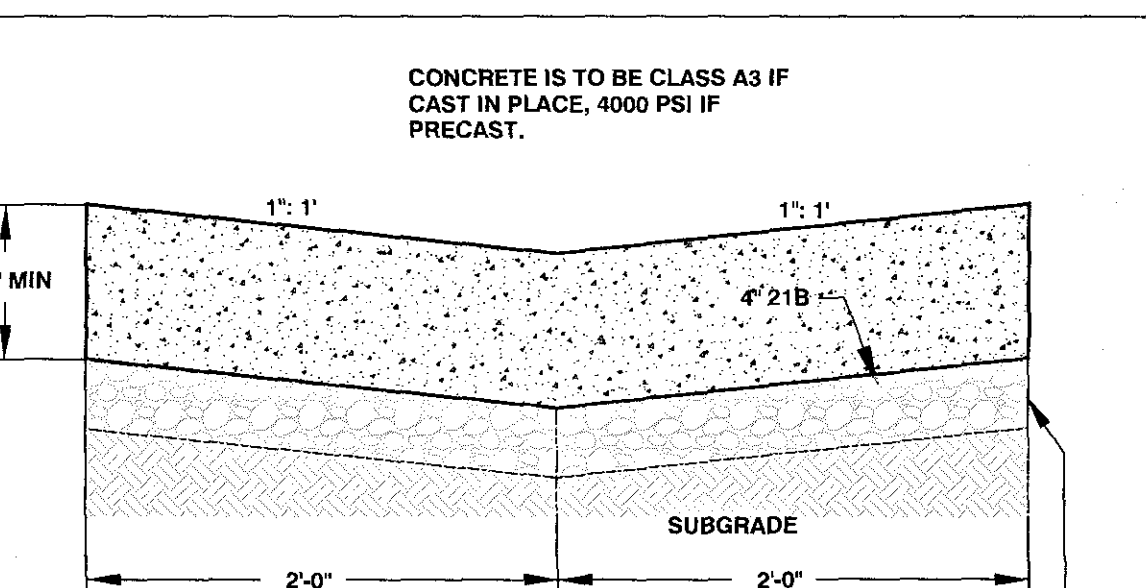


VALLEY GUTTER
NOT TO SCALE

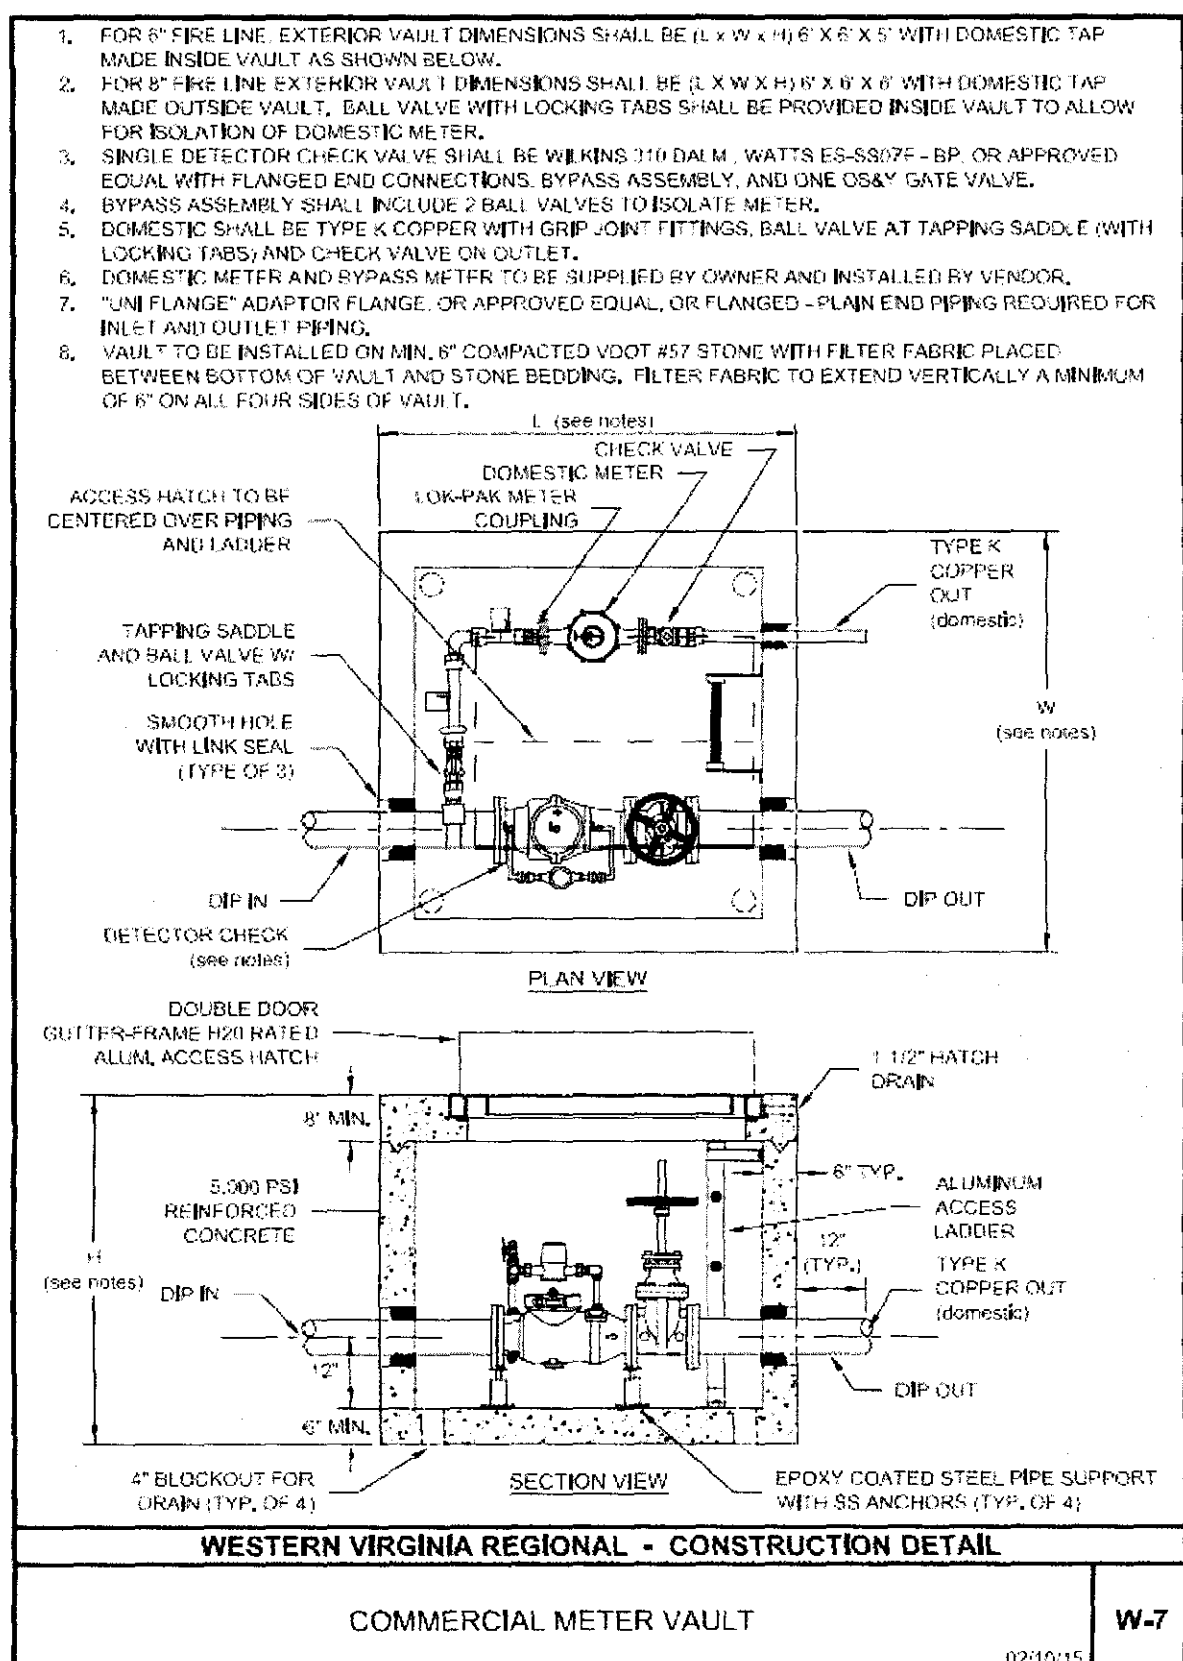


COMMERCIAL METER VAULT

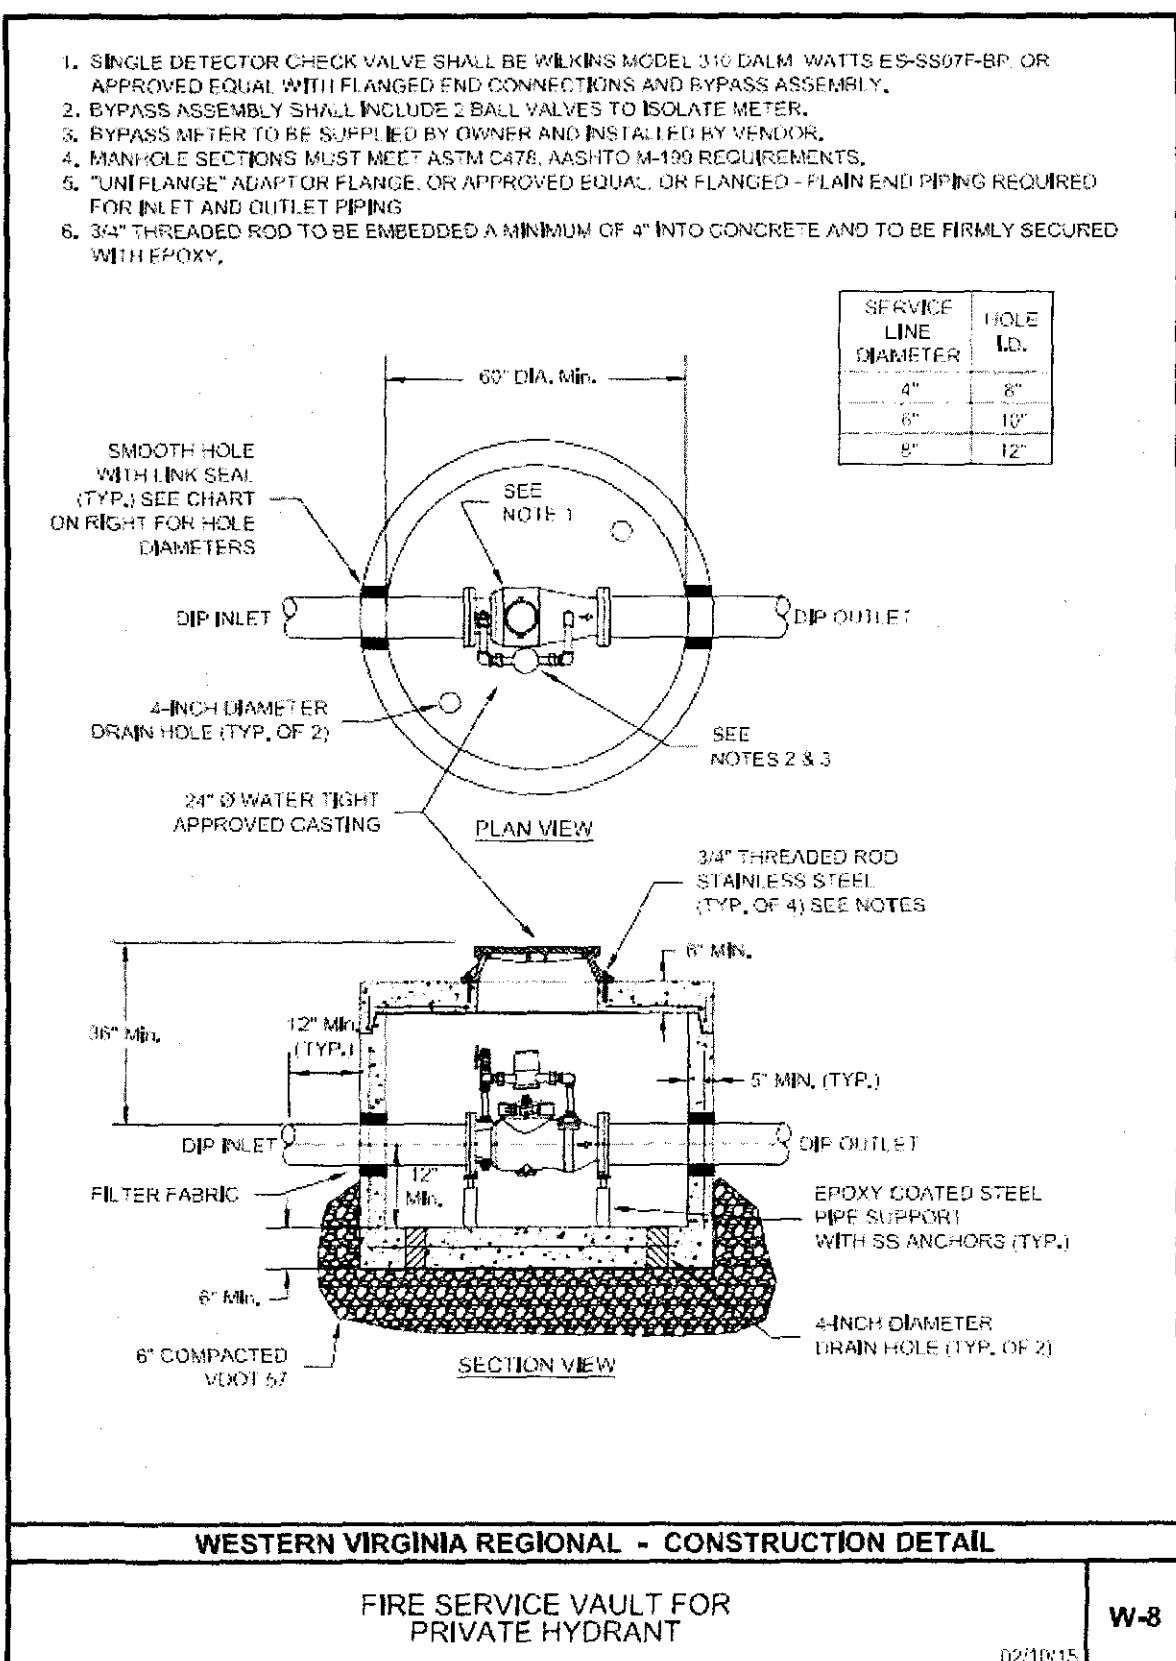

FIRE SERVICE VAULT FOR PRIVATE HYDRANT

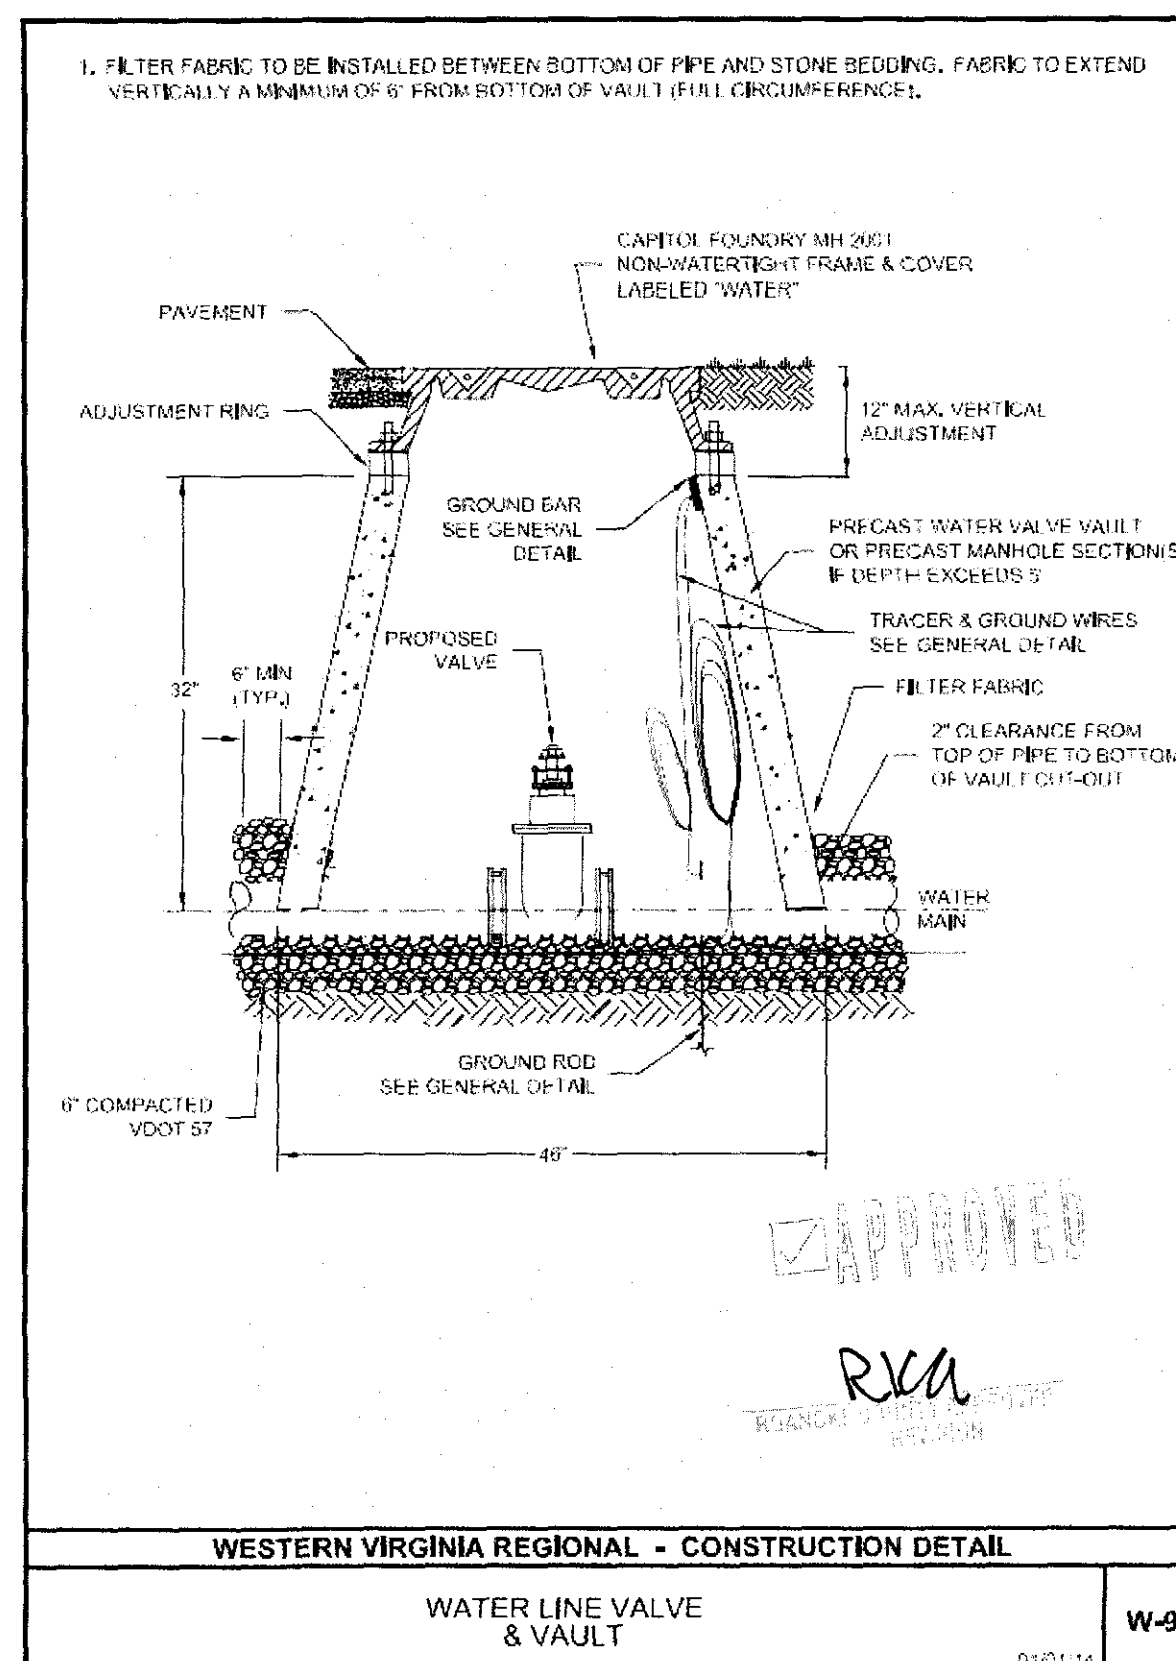

WATER LINE VALVE & VAULT

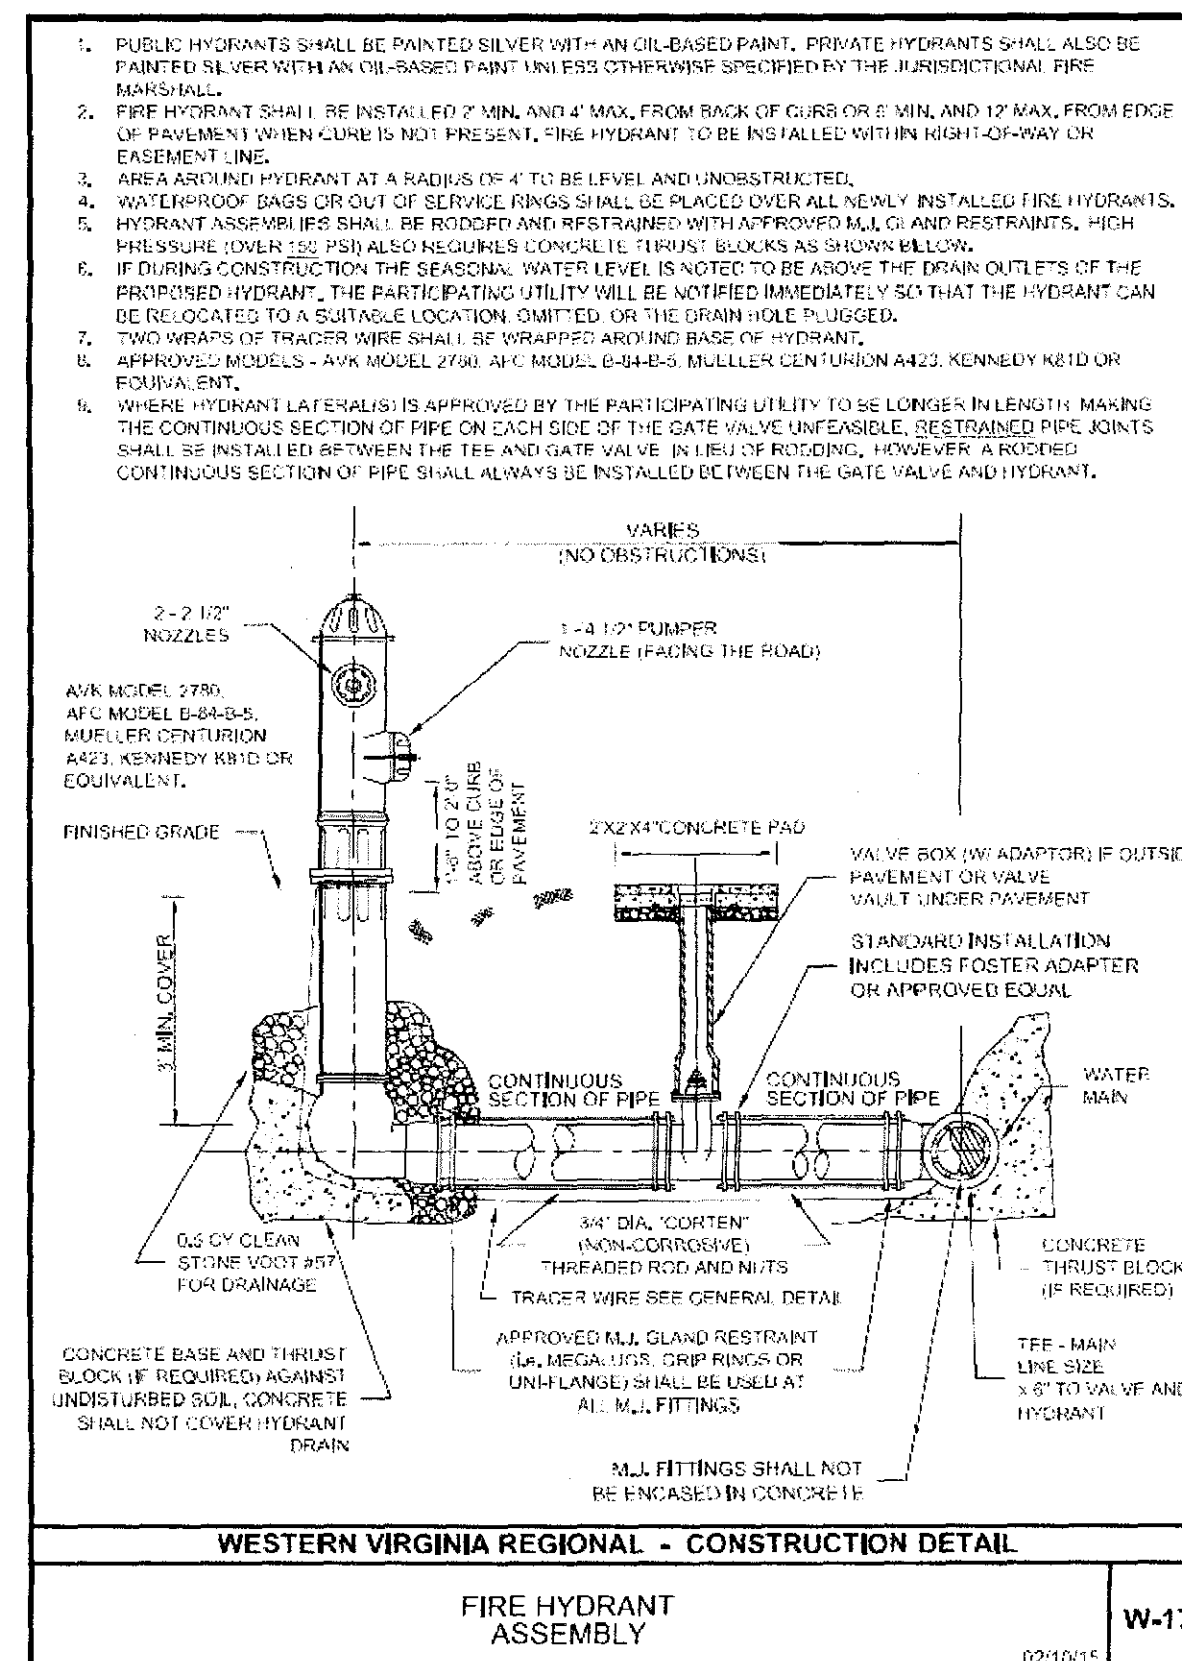


FIRE HYDRANT ASSEMBLY



parker
DESIGN GROUP
2122 Carolina Ave. SW
Roanoke, VA 24014
Ph: 540-387-1153
Fax: 540-389-5767
1915-B W. Cary Street
Richmond, VA 23220
Phone: 804-358-2947
Fax: 804-359-9645
www.parkergroup.com

These documents are the property of Parker Design Group and may not be reproduced or used without the express permission of PDG. Any reuse of these documents without authorization of PDG will be at the sole risk of the individual or entity utilizing said documents.

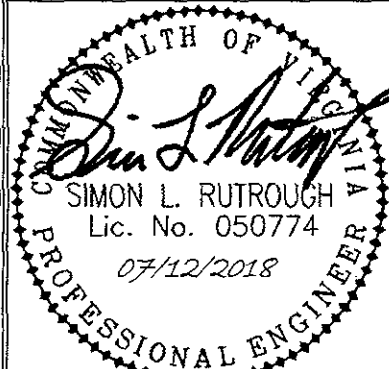

Warehouse Expansion
for Blue Ridge Beverage
4446 Barley Drive
Roanoke County, Virginia

REVISIONS:
Address 1st Review Comments
12 February 2018
Field Review #1, Borrow Site
12 July 2018
Address County Comments to Final
12 July 2018

DESIGNED BY: JLK
DRAWN BY: JLK
CHECKED BY: SLR

DATE:
11 December 2017
SHEET TITLE:
SITE DETAILS
SCALE:
N/A
SHEET NO.

C08