
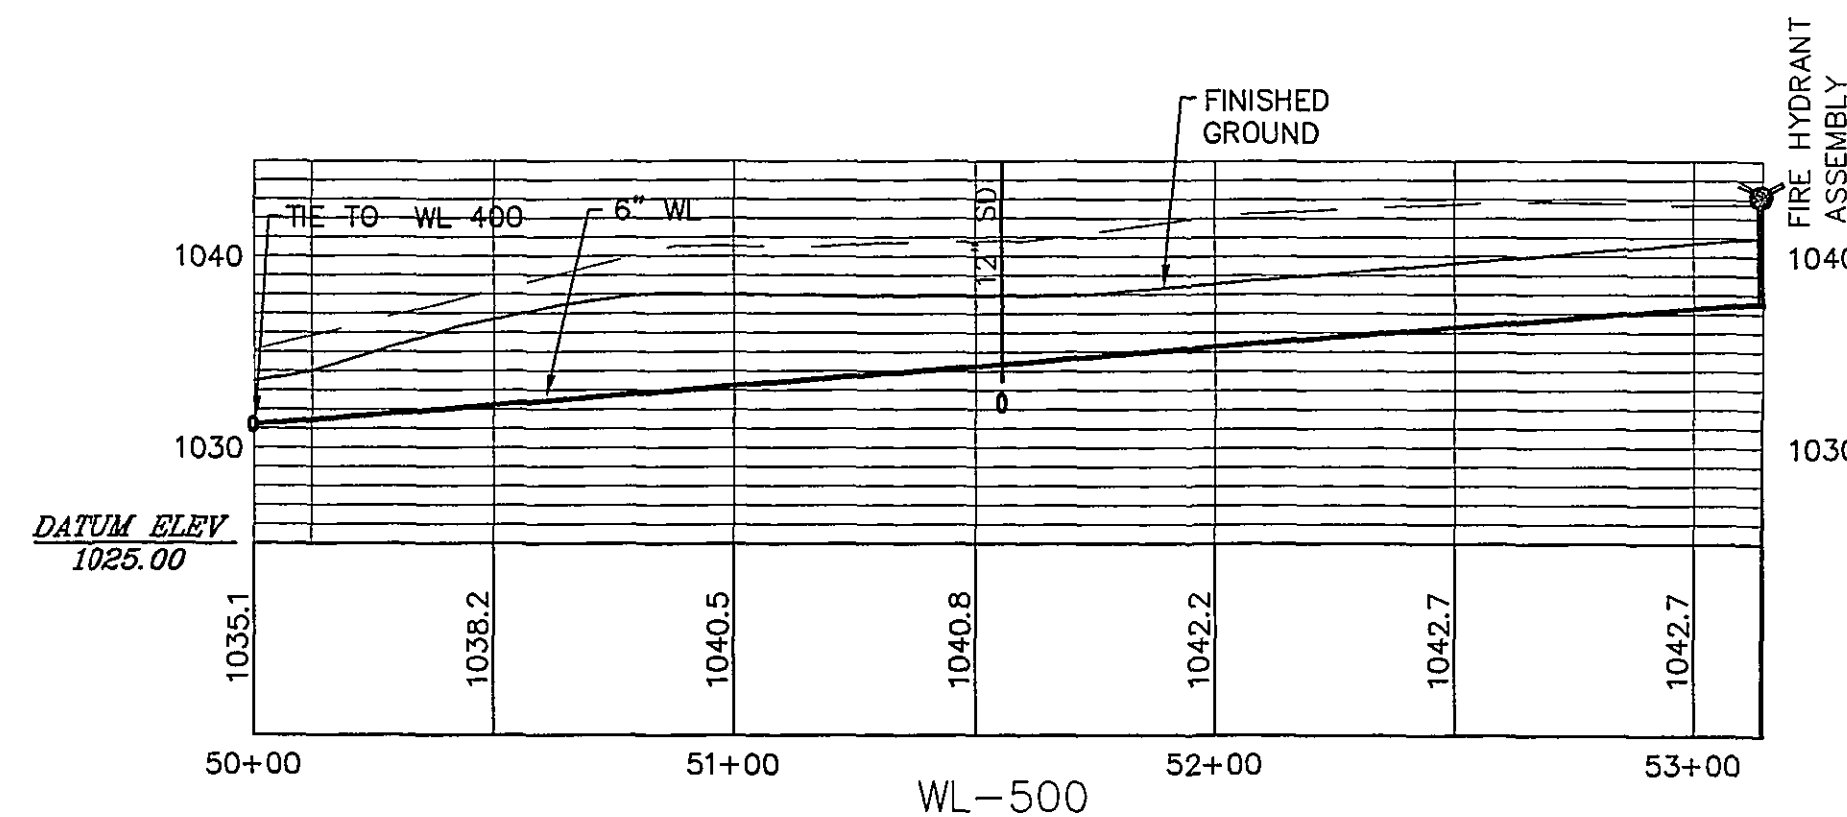
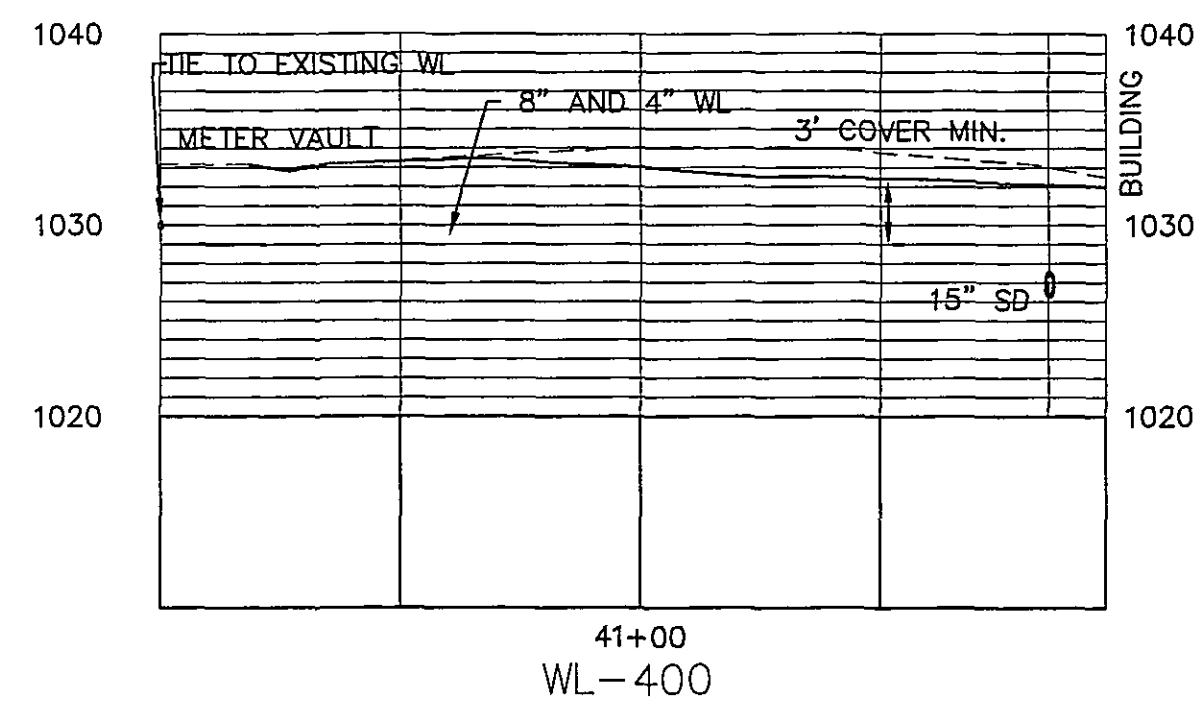
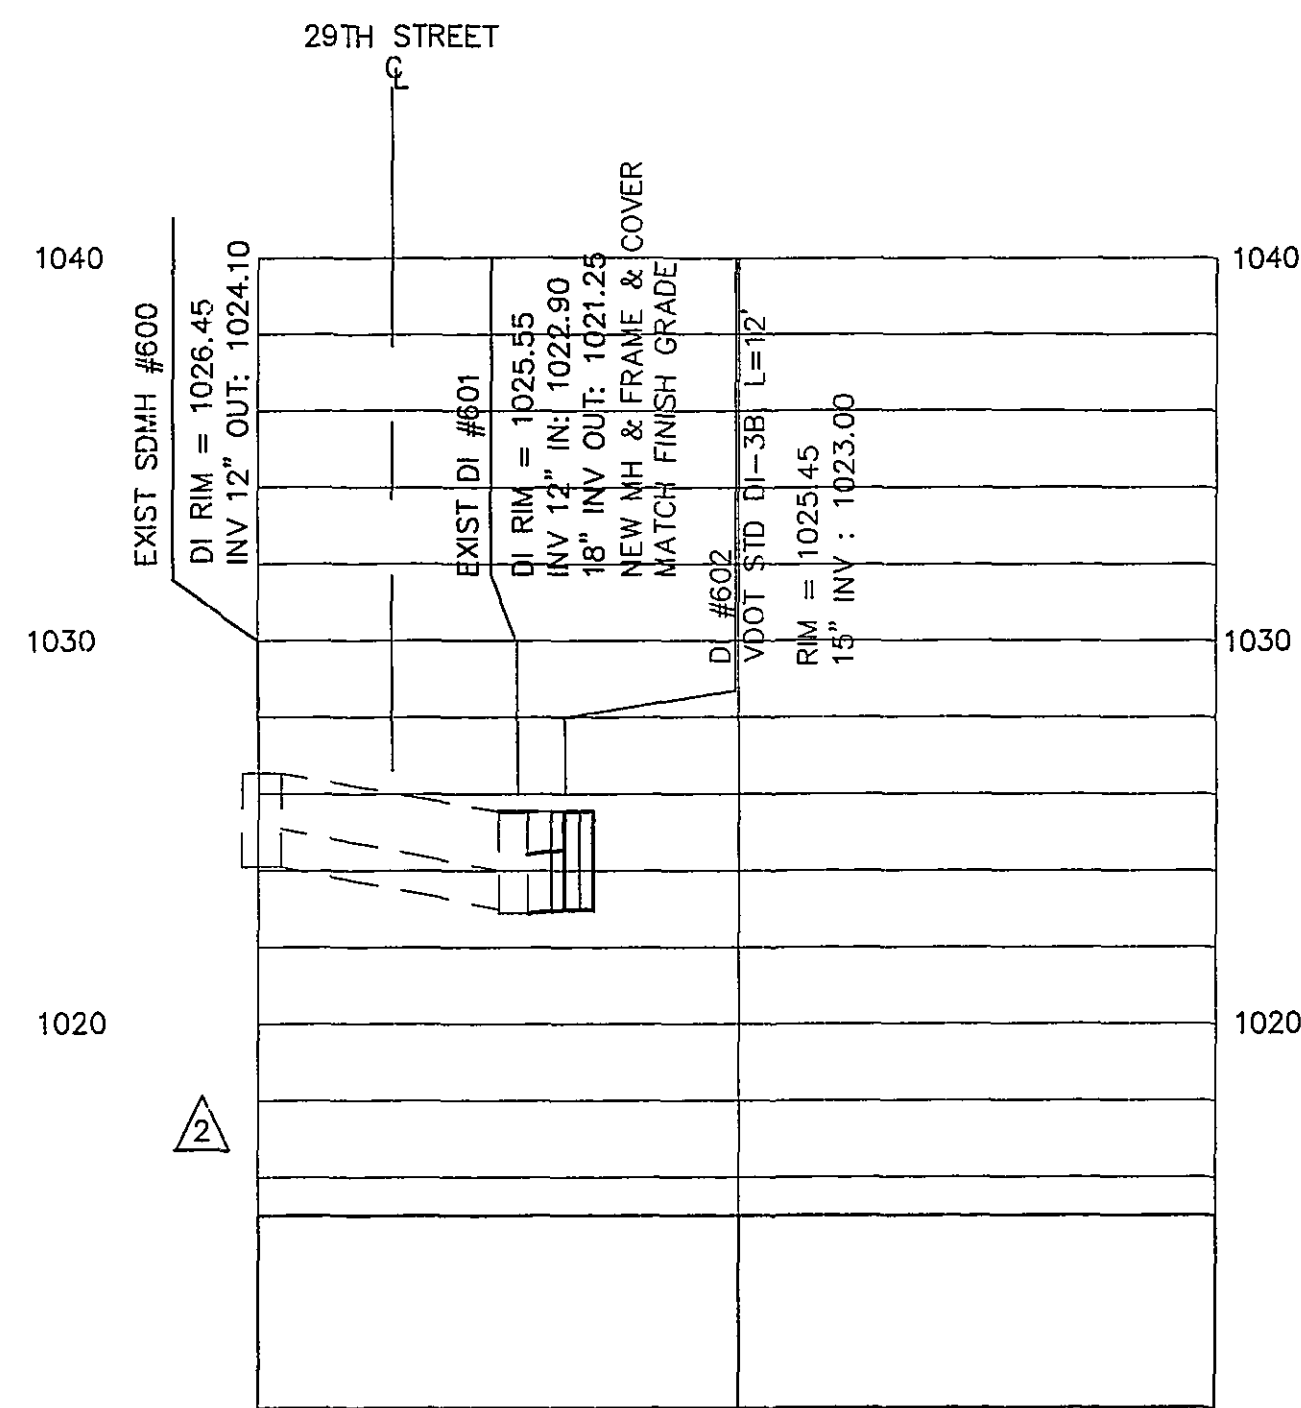
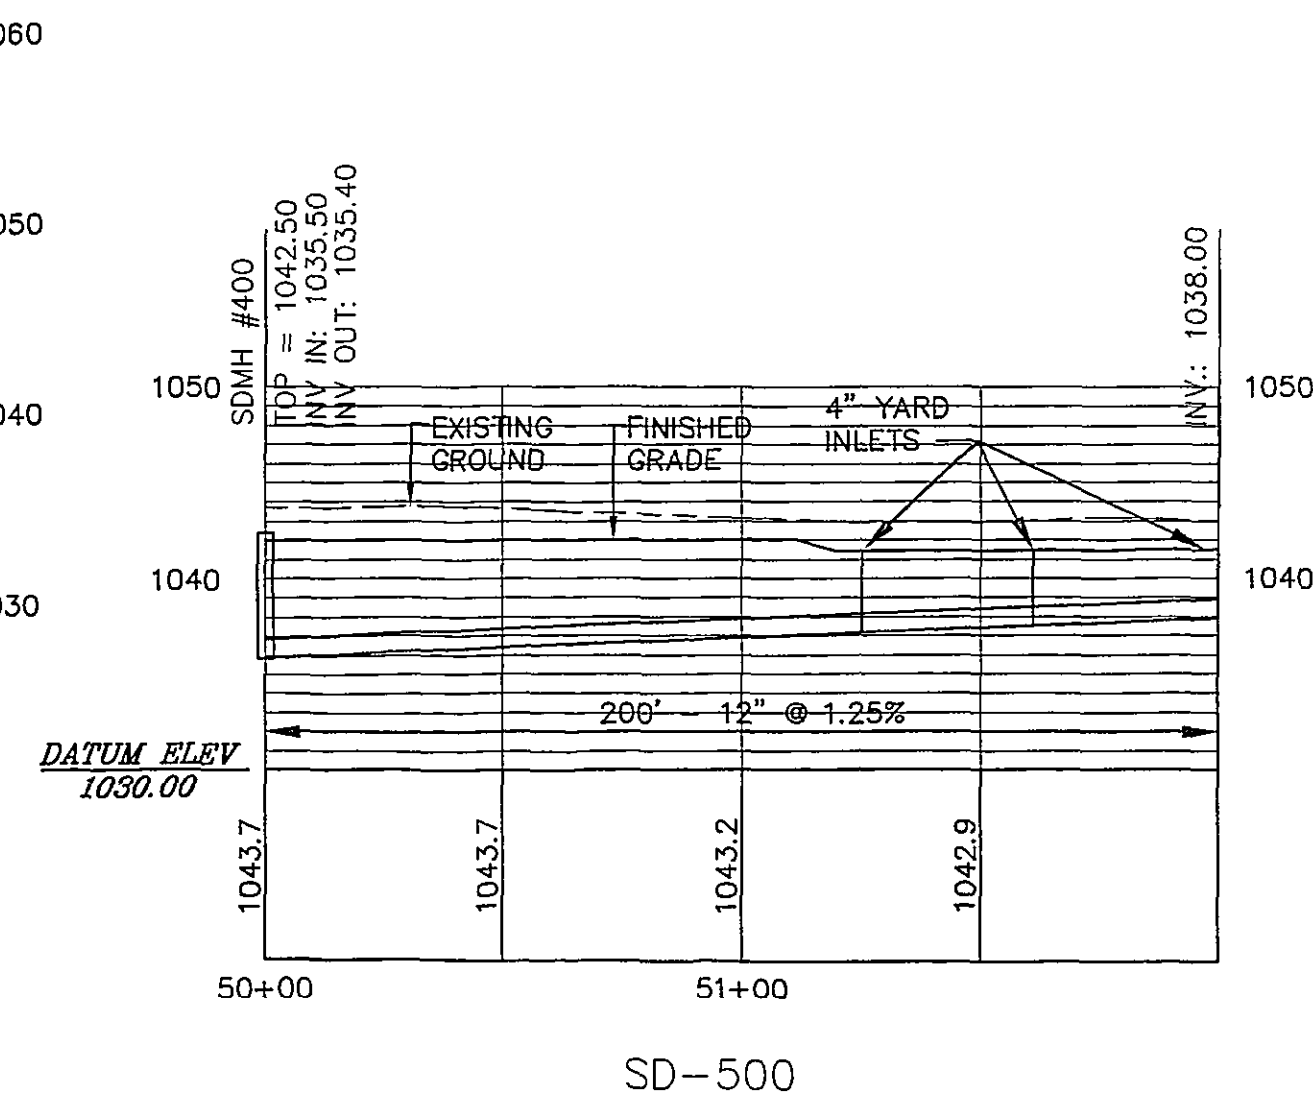
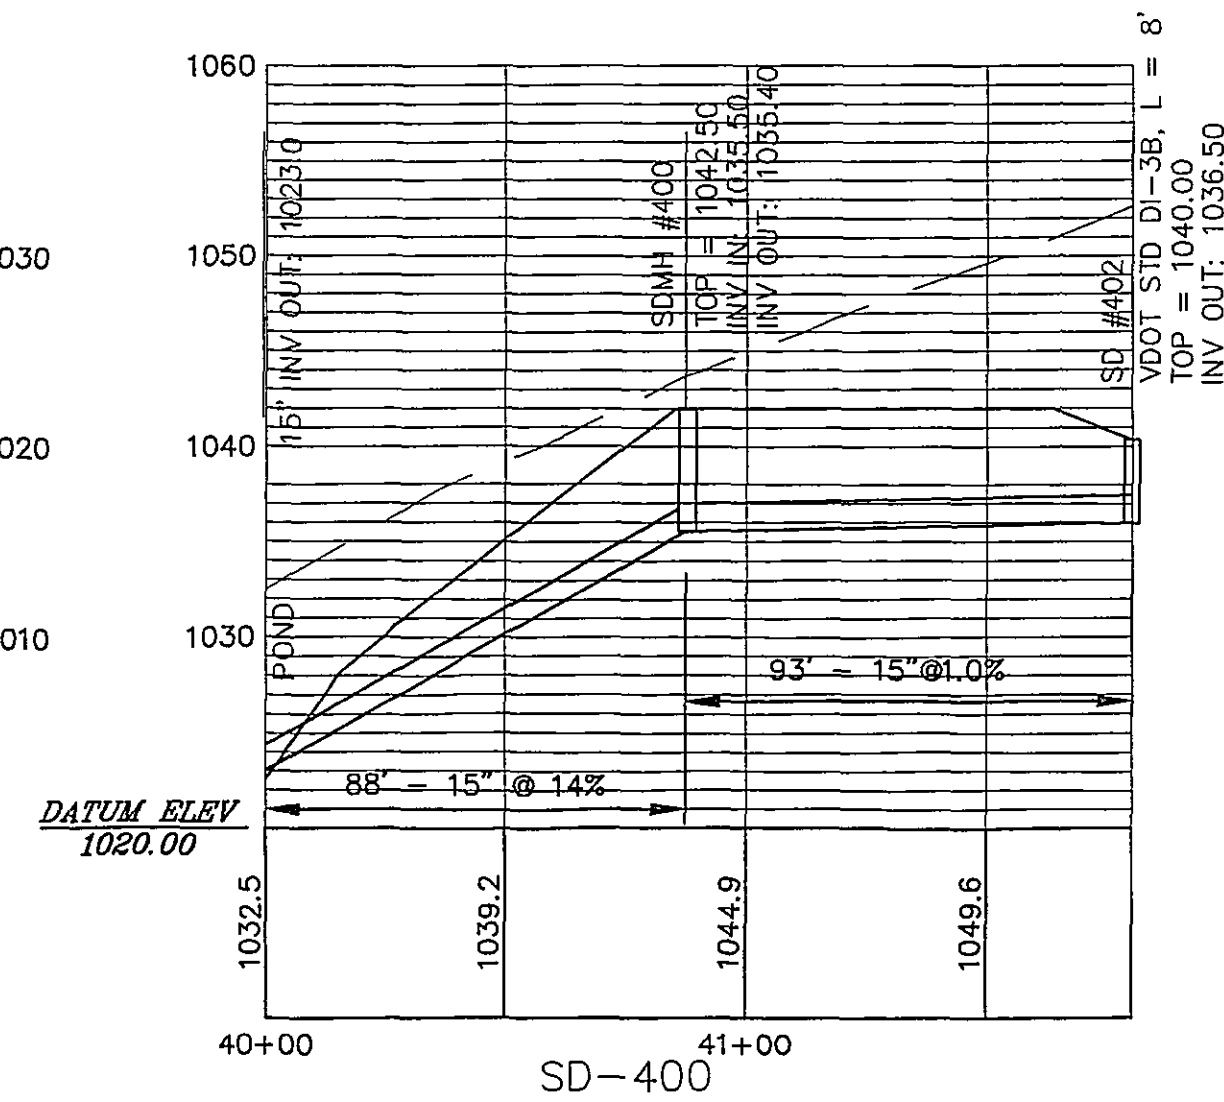
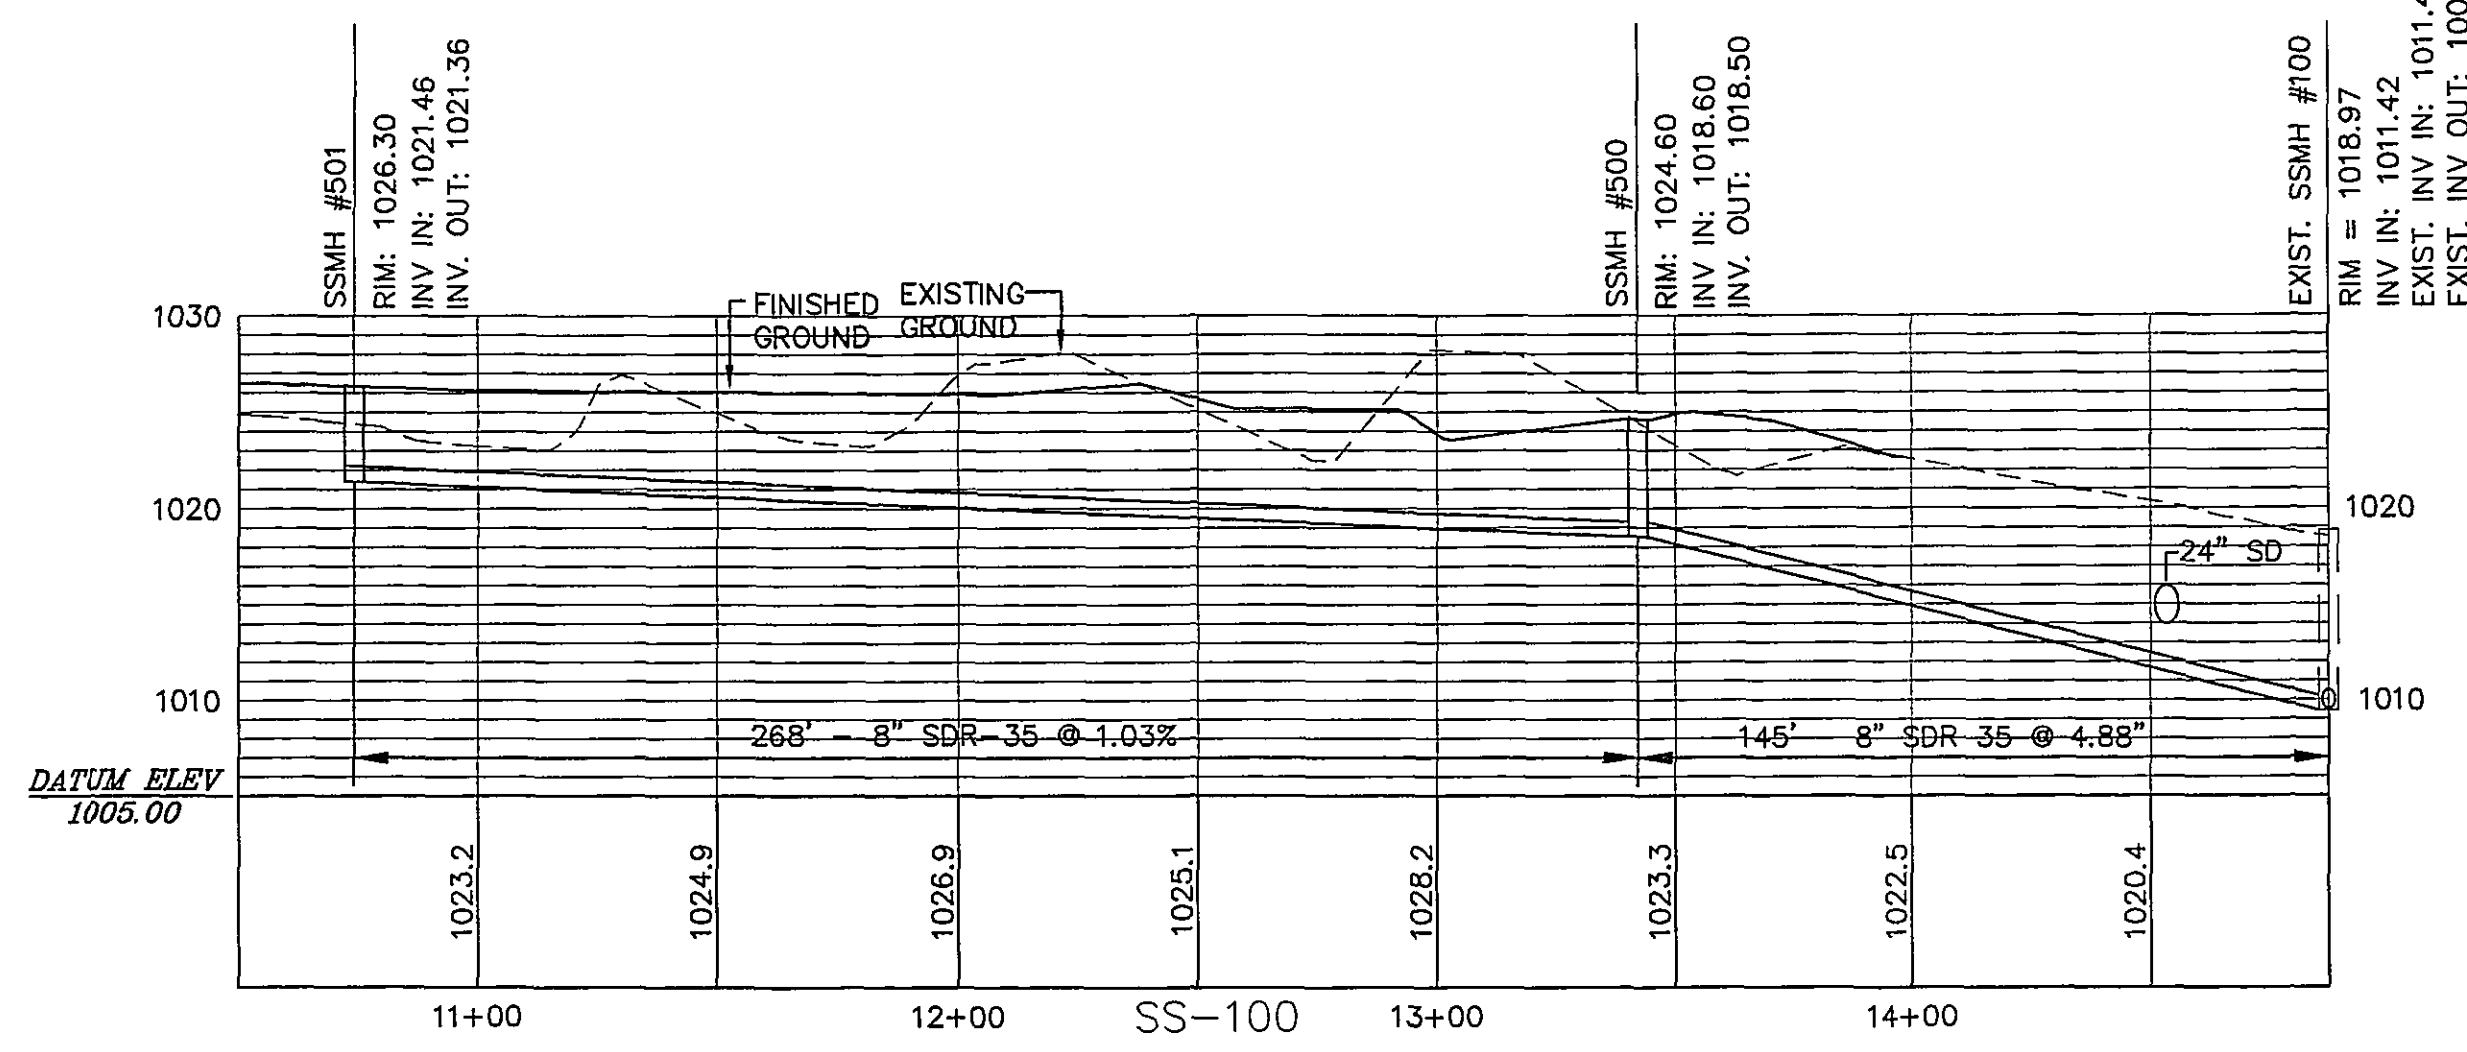
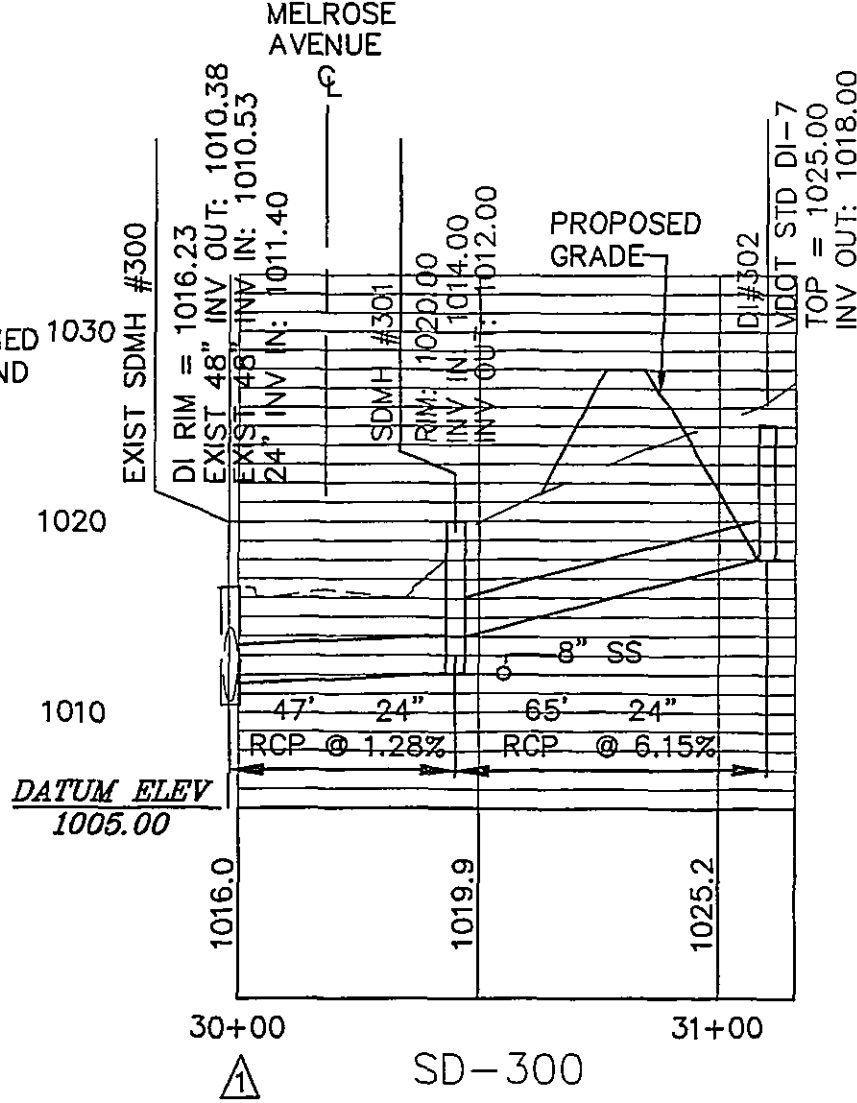
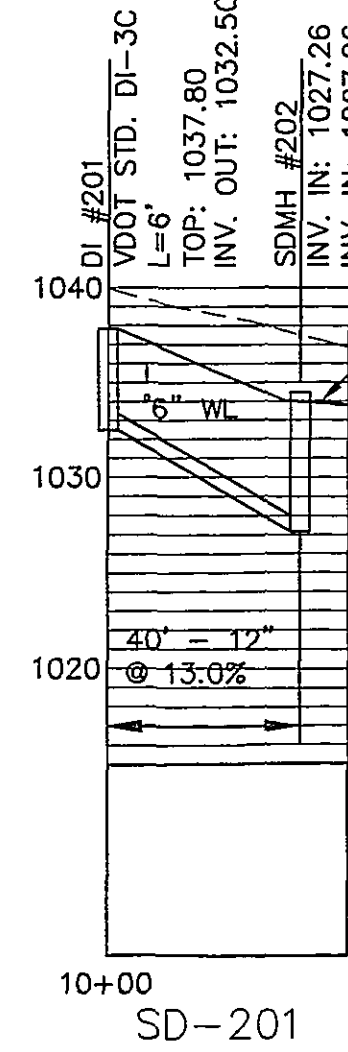
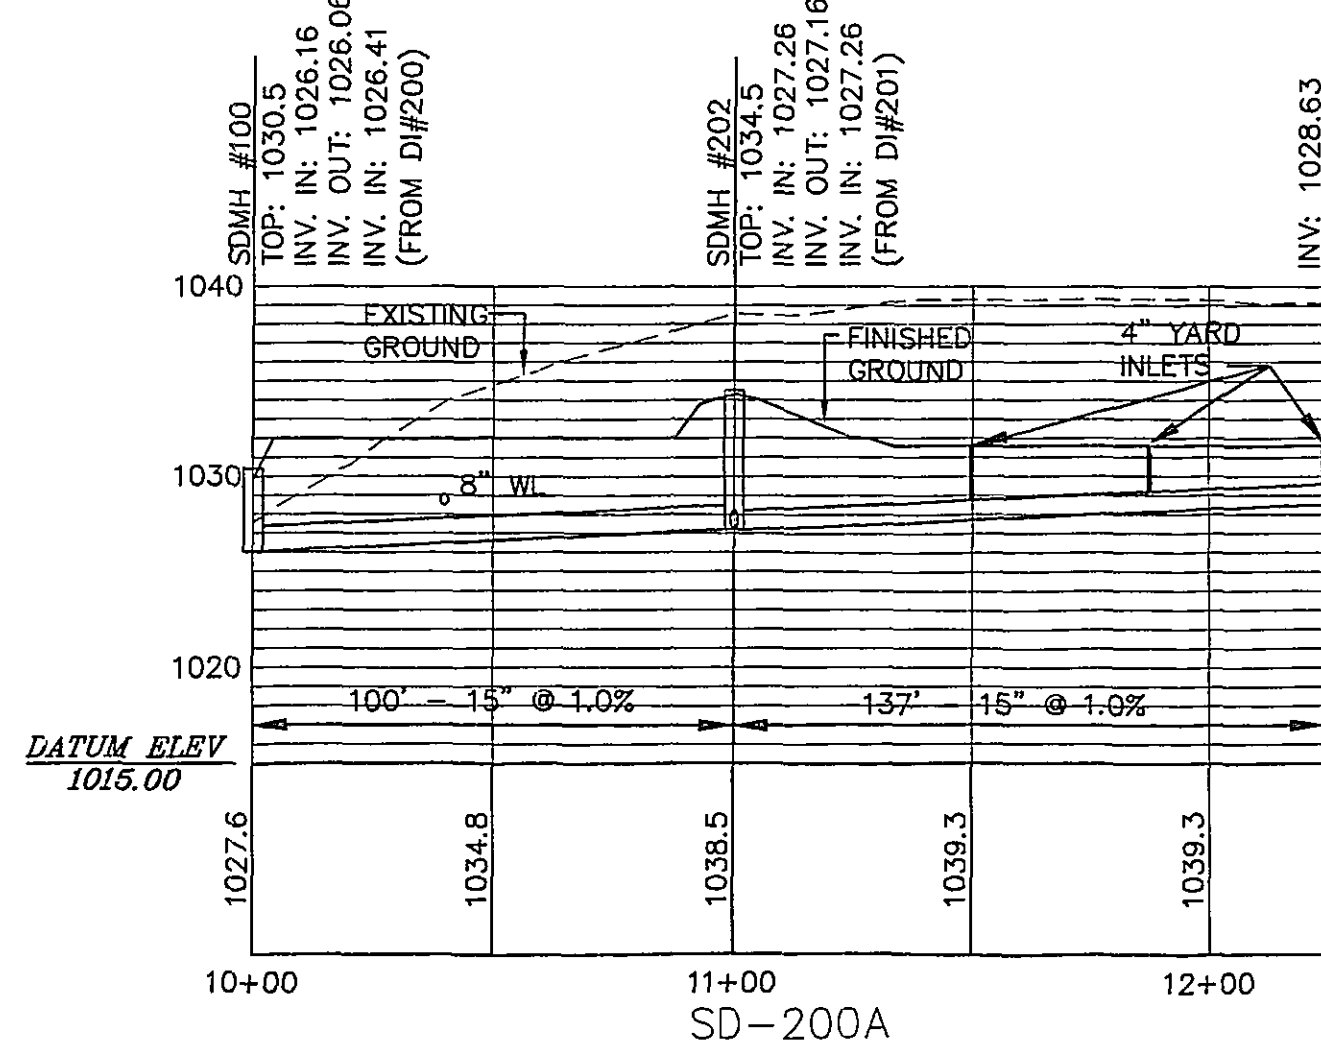


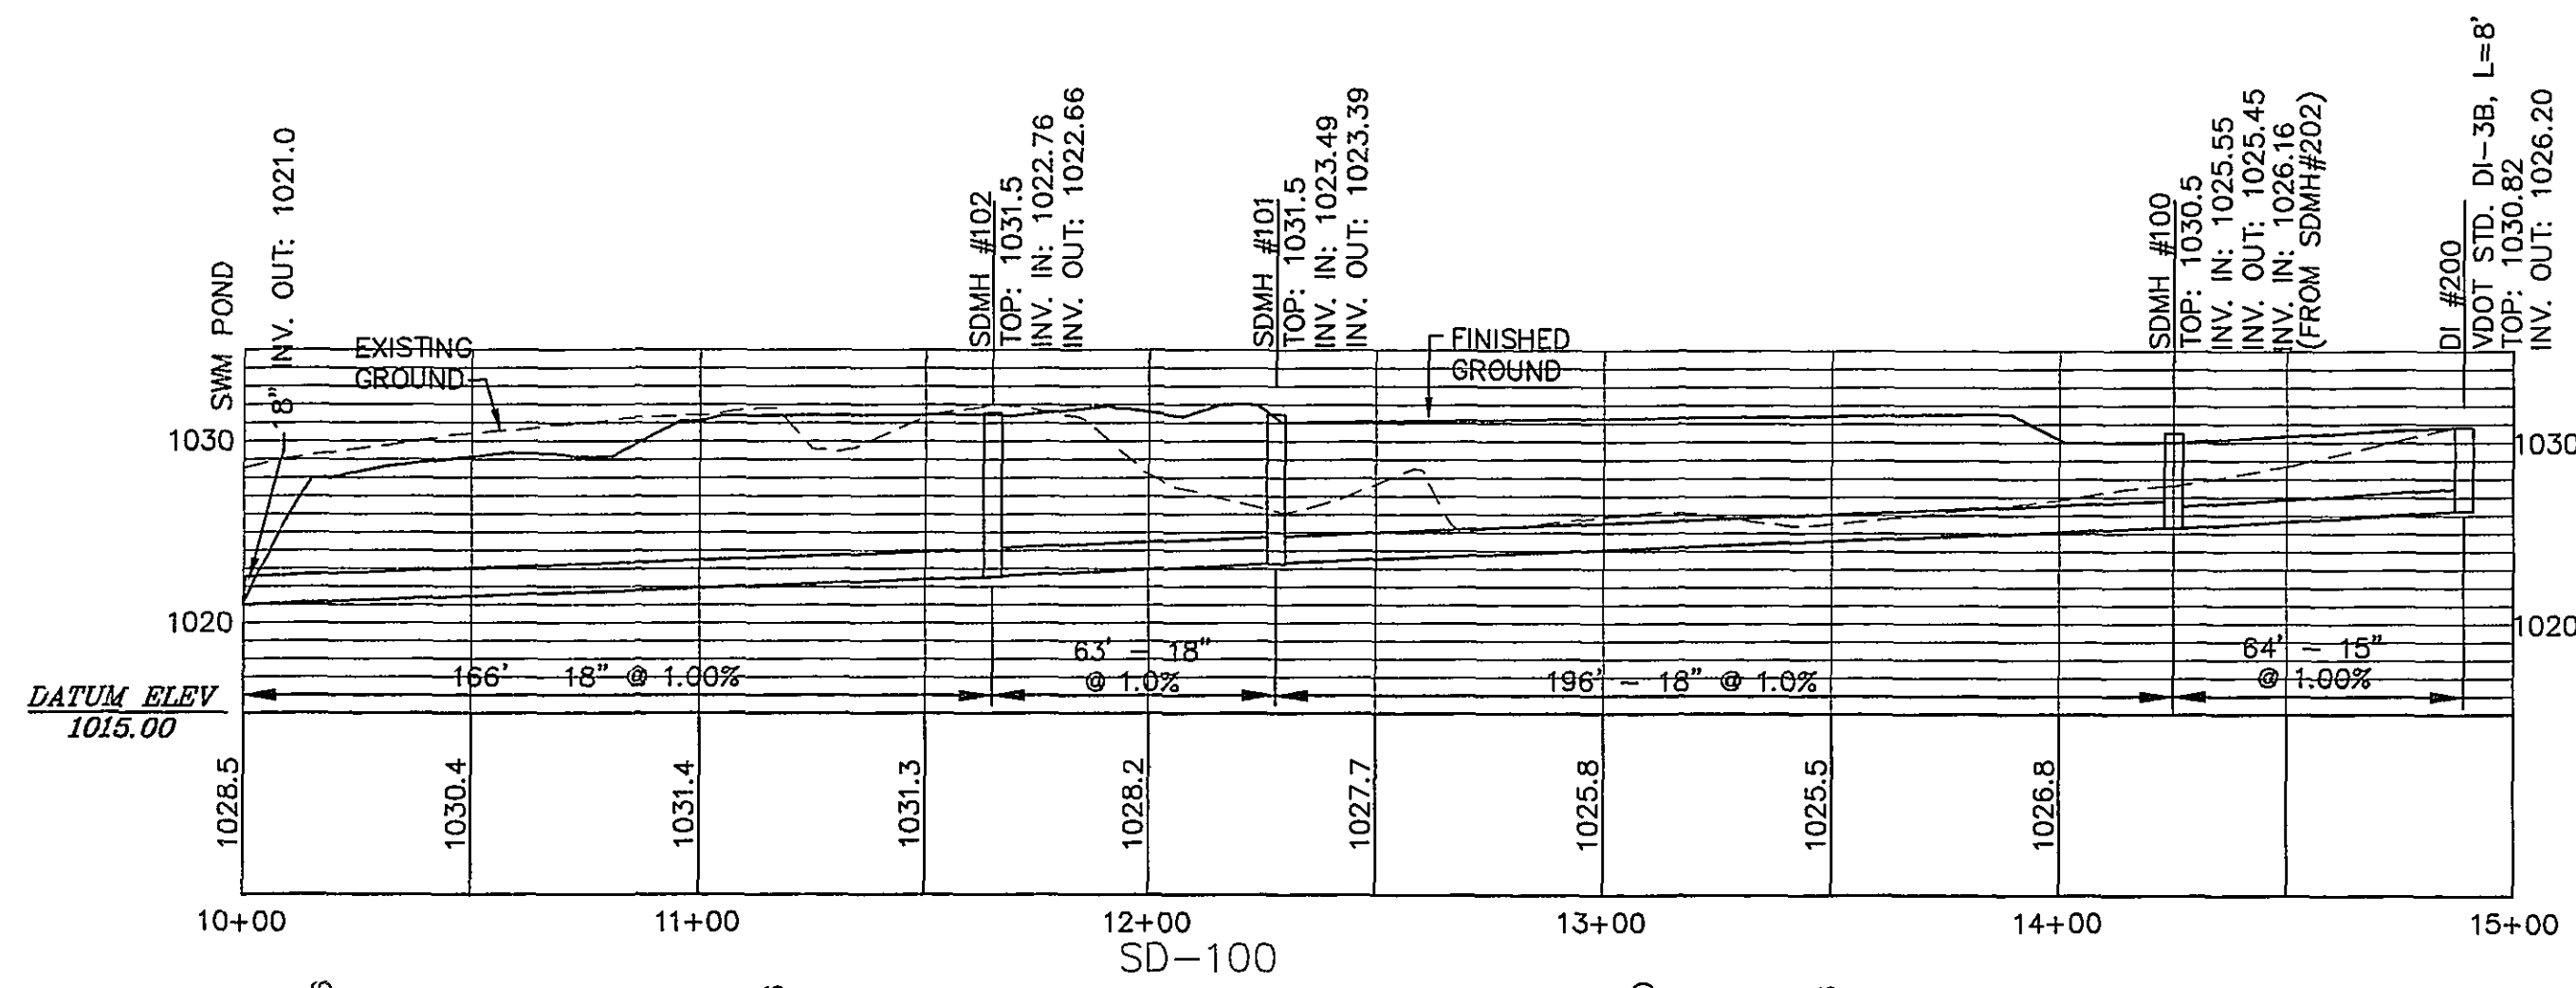

PROFILES			
NO.	DATE	DESCRIPTION	BY
2	1/15/04	CITY COMMENTS	KER
1	2/12/03	CITY COMMENTS	KER
DESIGNED BY KER			
DRAWN BY KER			
CHECKED BY			
APPROVED BY RCW			
SUBMITTED BY RCW			
DRAWING			
DATE 10/20/03			
SCALE AS NOTED			
COMMISSION NO. 1389L			
SHEET 8 OF 12			