


PROFILE	SURVEYED	BY	DATE
	PLOTTED		
	GRADES CHECKED		
	B. M.'S NOTED		
	STRUCTURE NOTATIONS CH'KD		

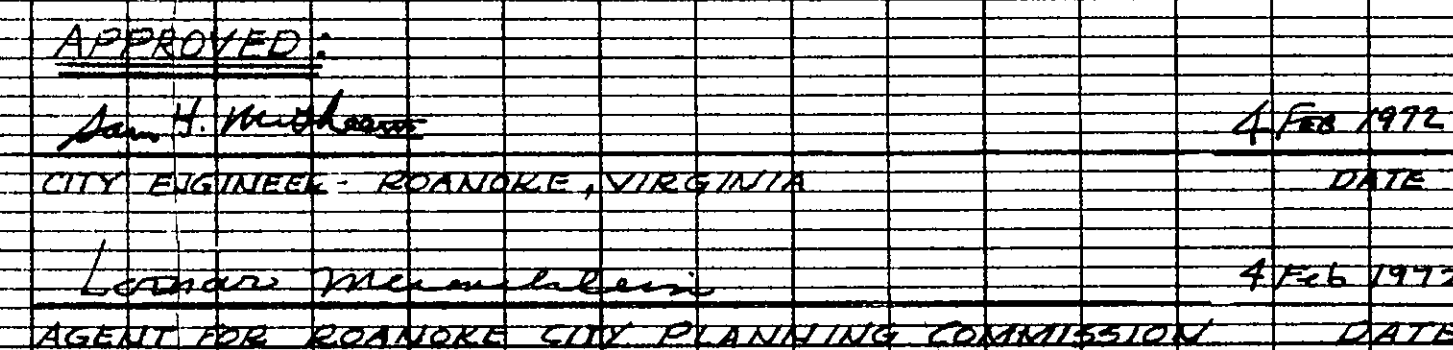

STREET & SANITARY SEWER PROFILE	
CORR. NO. <u>176</u> DES. W.T.L. CHECKED DATE <u>DEC. 71</u>	PUBLIC HOUSING PROJECT VA 11-9 72 DUPLEX DWELLING UNITS CITY OF ROANOKE REDEVELOPMENT AND HOUSING AUTHORITY FRALIN AND WALDRON, INC. - DEVELOPERS
REV. NO. <u>22 JAN. '72</u> REV. NO.	GREGORY & ASSOCIATES ARCHITECTS ROANOKE, VIRGINIA
	SHEET NO. C • 6 of 8