



ENTRANCE ROAD PROFILE

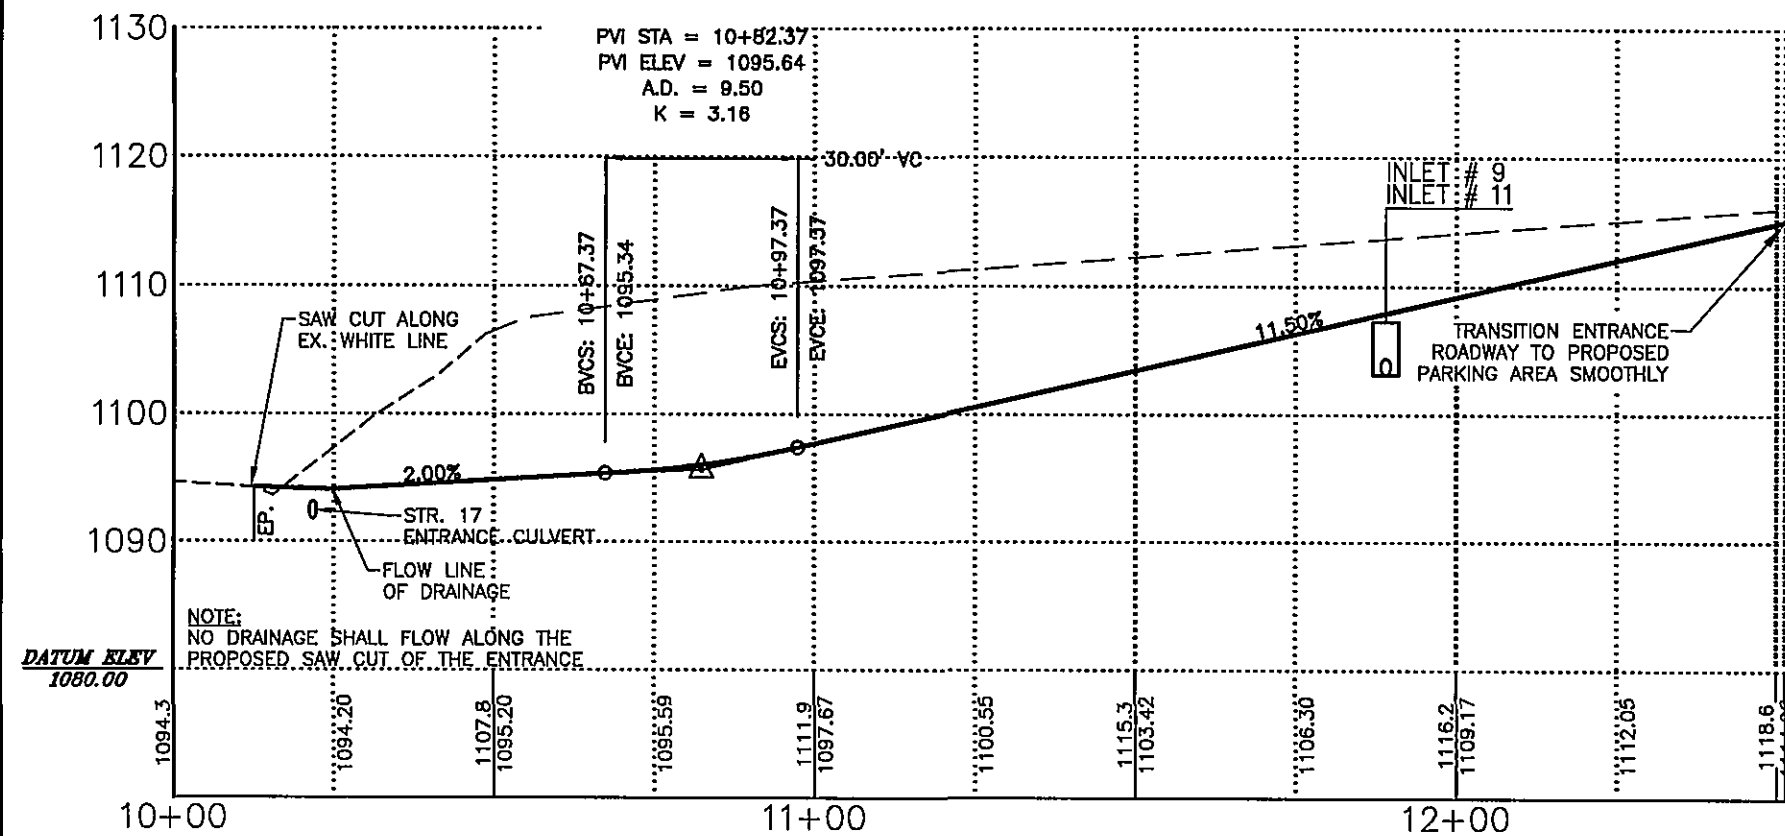


SCALE: HORIZONTAL 1"=30'
VERTICAL 1"=10'

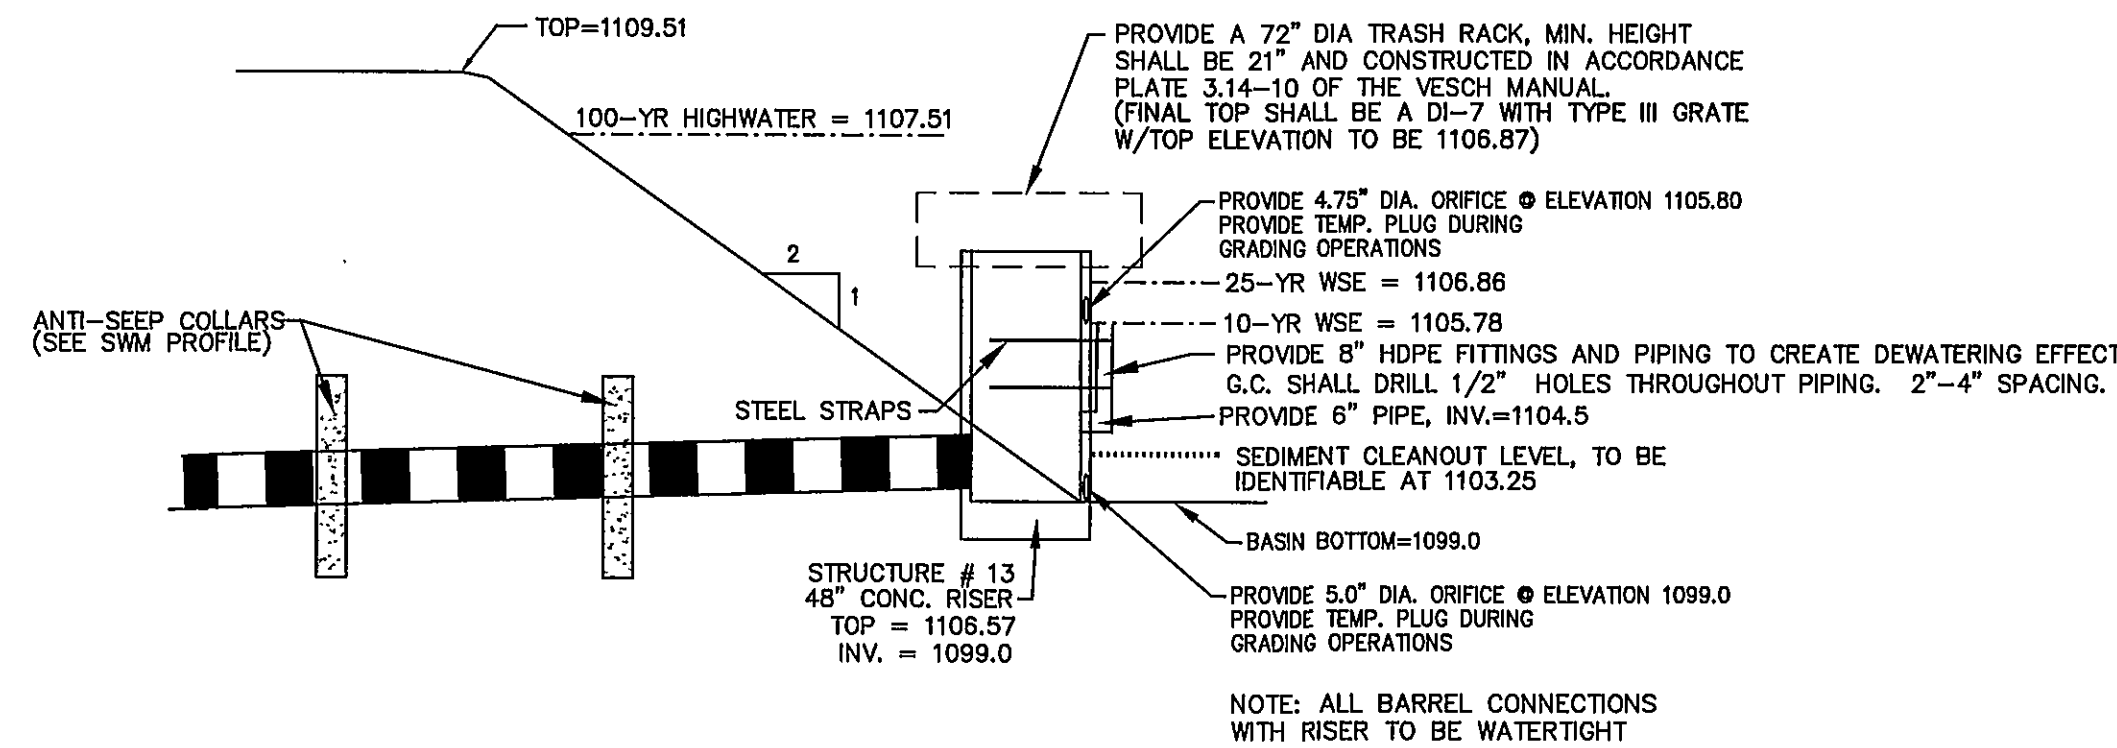


SWM AND TEMPORARY SEDIMENT BASIN #1

STORM PROFILE (STR. 13-16)
POND OUTLET

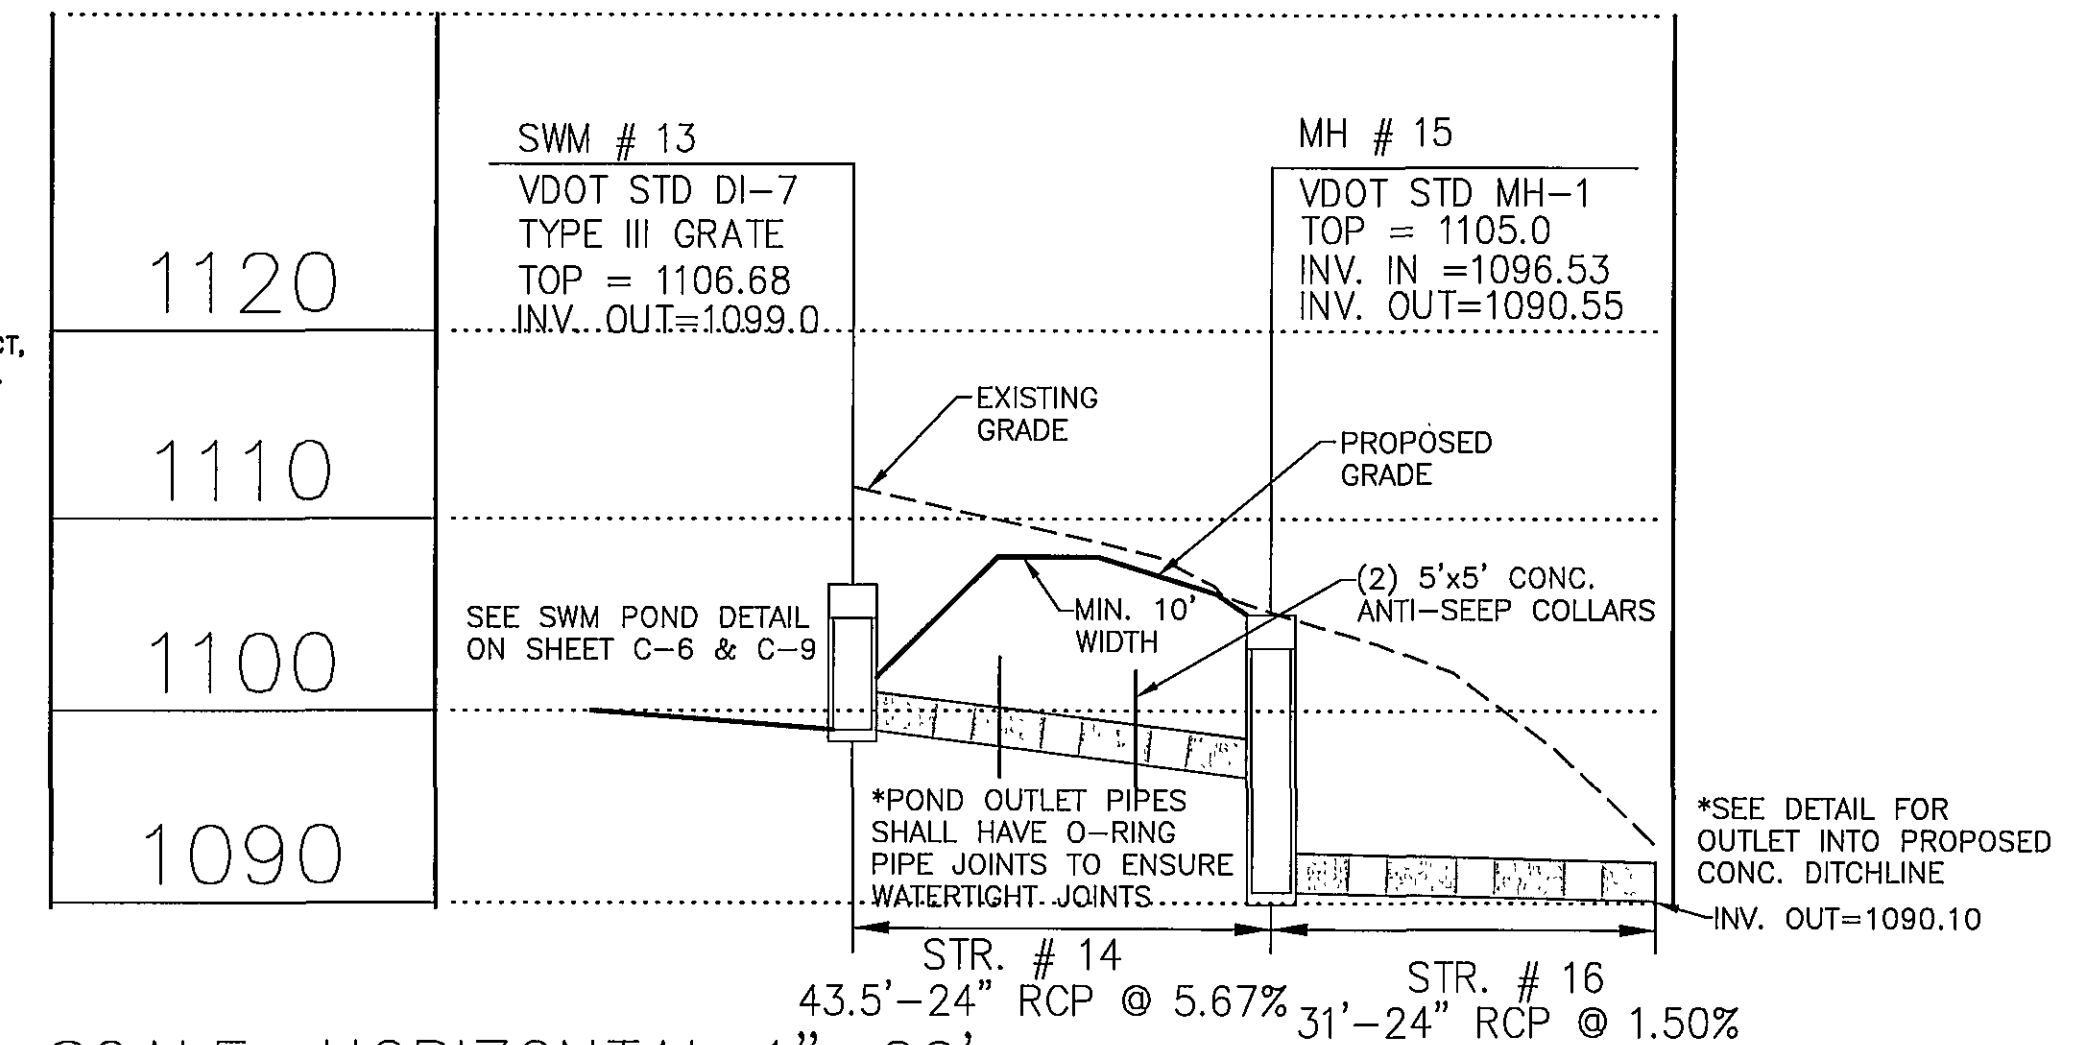


SCALE: HORIZONTAL 1"=20'
VERTICAL 1"=10'

STORM PROFILE (STR. 1-6)

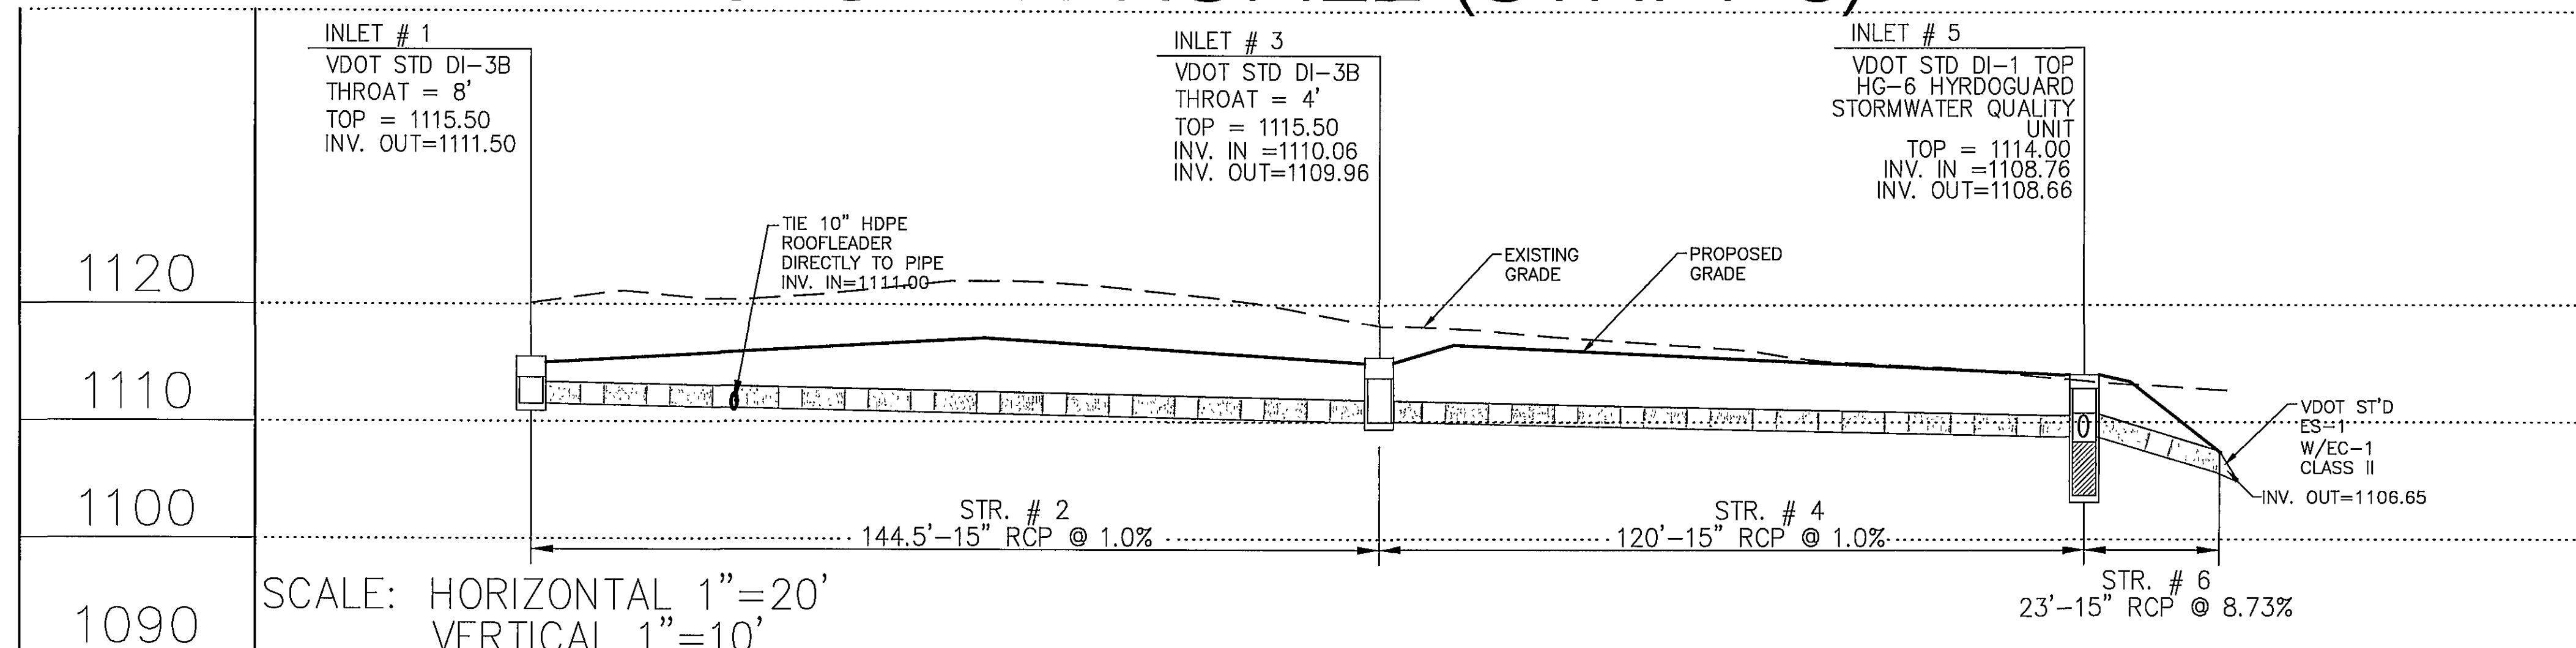


SCALE: HORIZONTAL 1"=20'
VERTICAL 1"=10'


STORM PROFILE (STR. 9-12) ENTRANCE ROAD
STORM PROFILE (STR. 7,8,5)

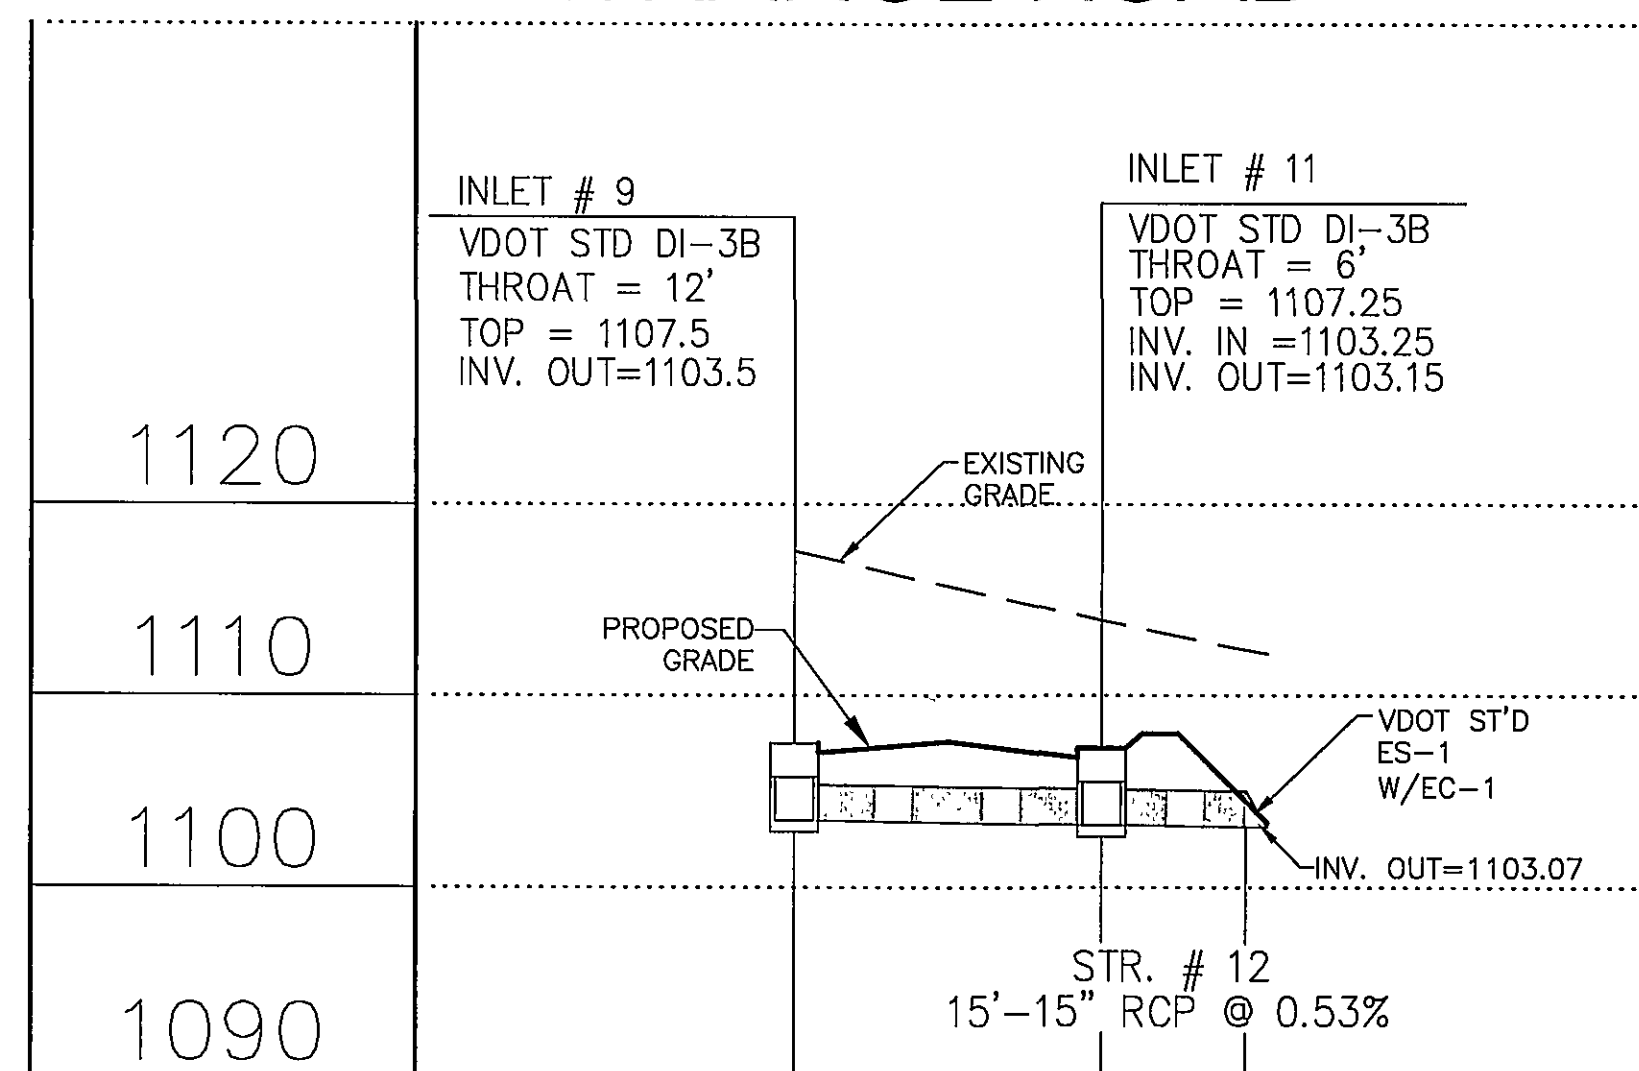

SCALE: HORIZONTAL 1"=20'
VERTICAL 1"=10'

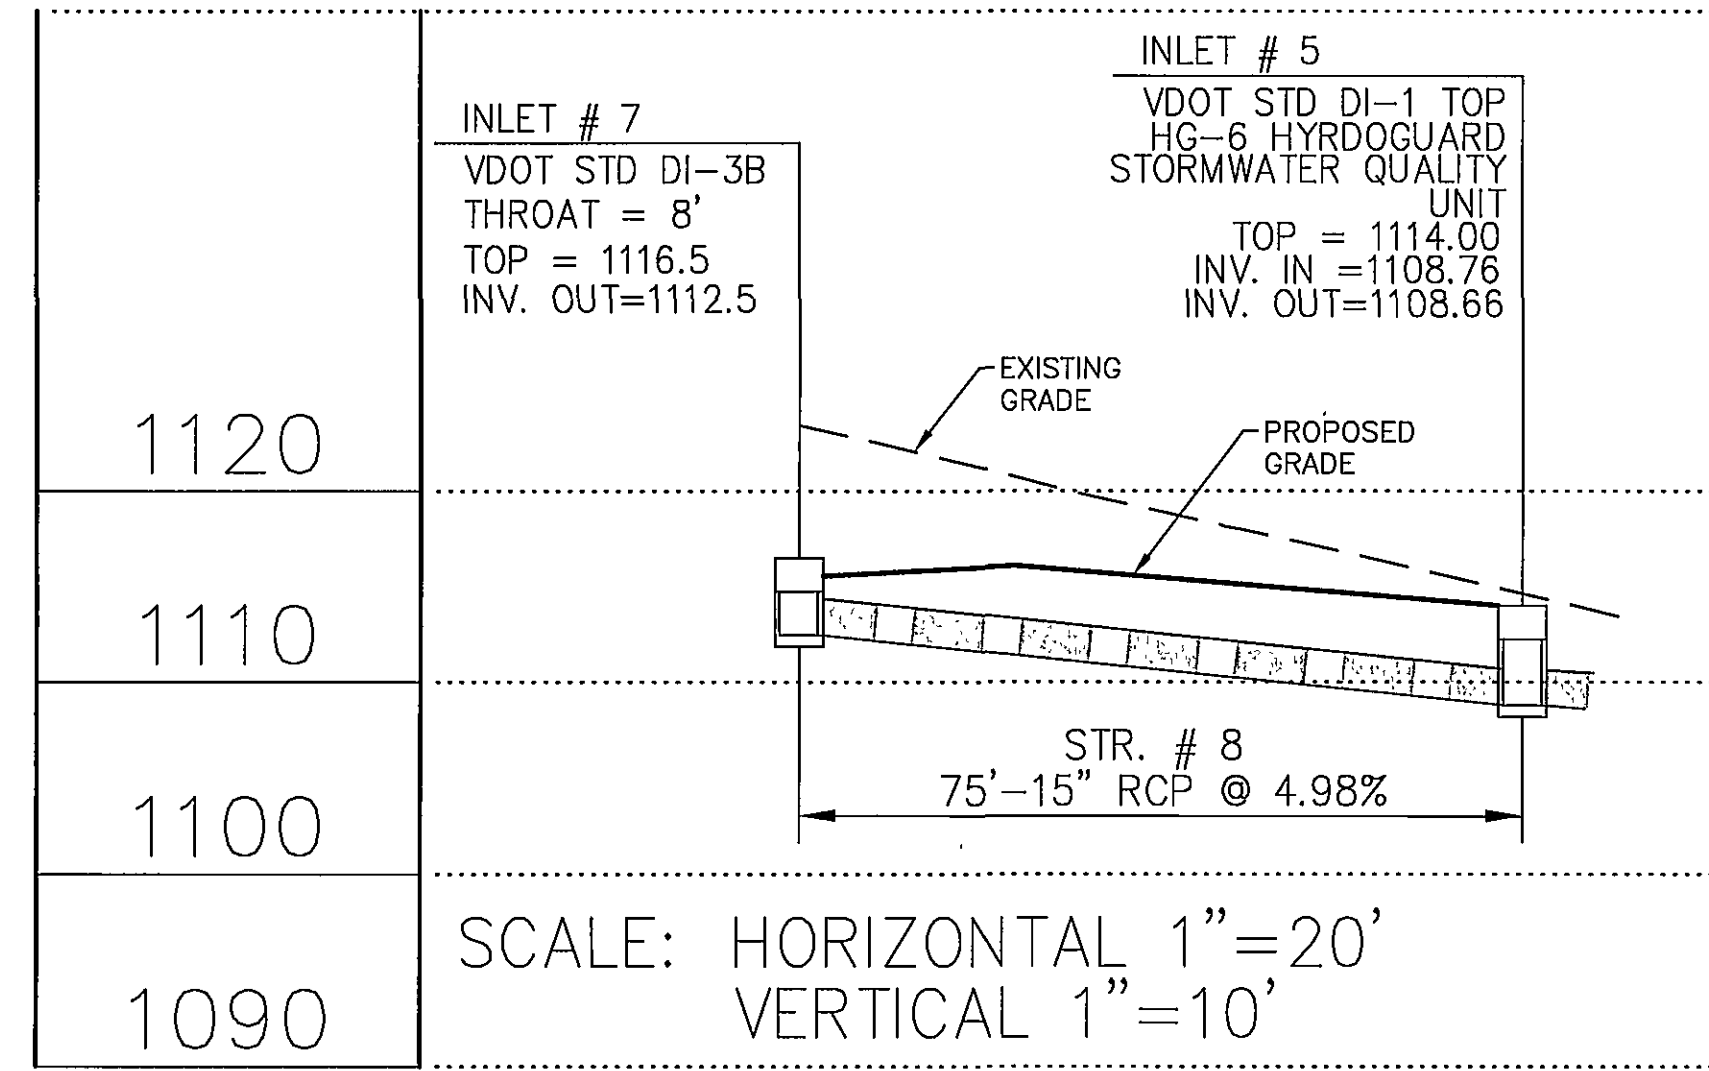

SCALE: HORIZONTAL 1"=20'
VERTICAL 1"=10'

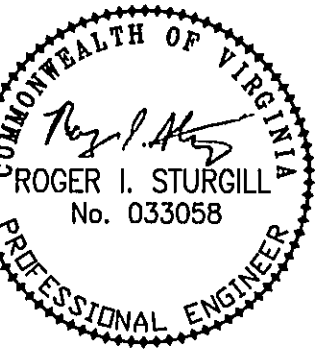

PLANNERS • ARCHITECTS
ENGINEERS • SURVEYORS

1208 Corporate Circle
Roanoke, Virginia 24018
Phone: 540/772-9580
FAX: 540/772-8050

501 Branchway Road
Richmond, Virginia 23236
Phone: 804/794-0571
FAX: 804/794-2035

880 Technology Park Drive
Suite 200
Glen Allen, Virginia 23059
Phone: 804/553-0132
FAX: 804/553-0133

448 Peppers Ferry Road, NW
Christiansburg, Virginia 24073
Phone: 540/381-4290
FAX: 540/381-4291

1551 Commerce Road
Suite 401
Verona, Virginia 24482
Phone: 540/248-3250
FAX: 540/248-3251

BOJANGLES RESTAURANT
PROFILES
HOLLINS
COUNTY OF ROANOKE, VIRGINIA

DRAWN BY: BTC
DESIGNED BY: BTC
CHECKED BY: RIS
DATE: 2-15-07
REVISIONS:
4-18-07
6-5-07
6-29-07

SCALE: 1"=20'
SHEET NO.
C-10
JOB NO.
R0600307.00