






NOTES:


1. FLOOR, WALLS, AND TOP SHALL BE MINIMUM 6" THICK CONCRETE.


2. VAULT SHALL BE FORMED FROM 5000 PSI REINFORCED CONCRETE

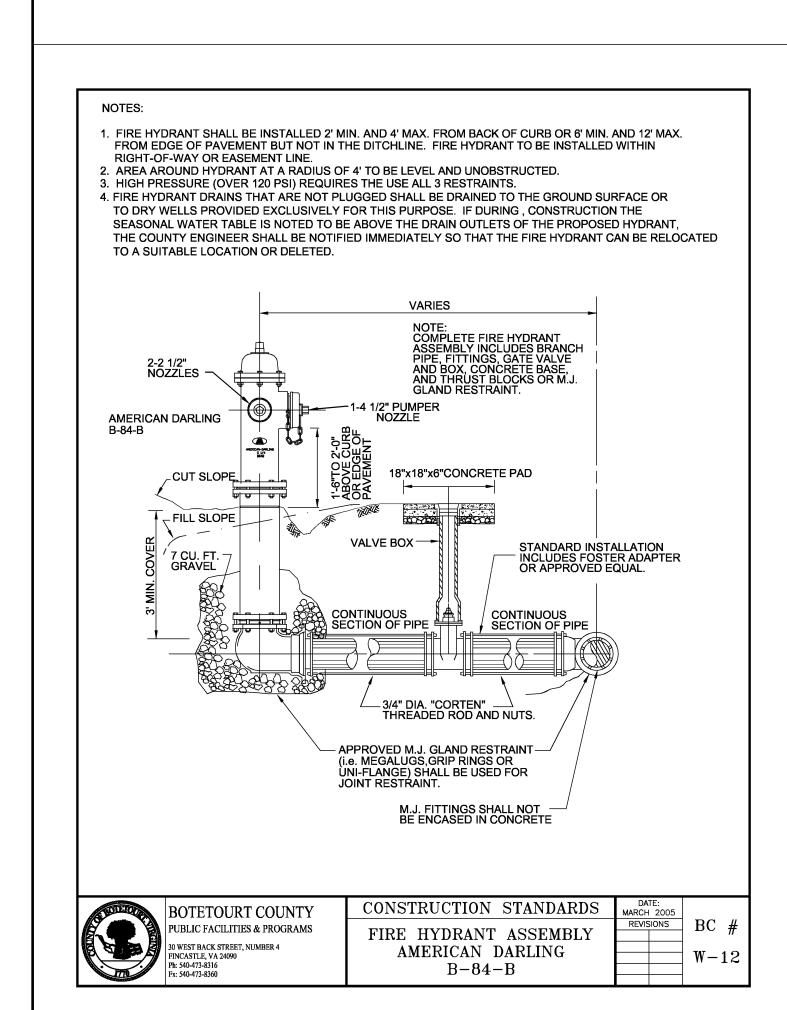

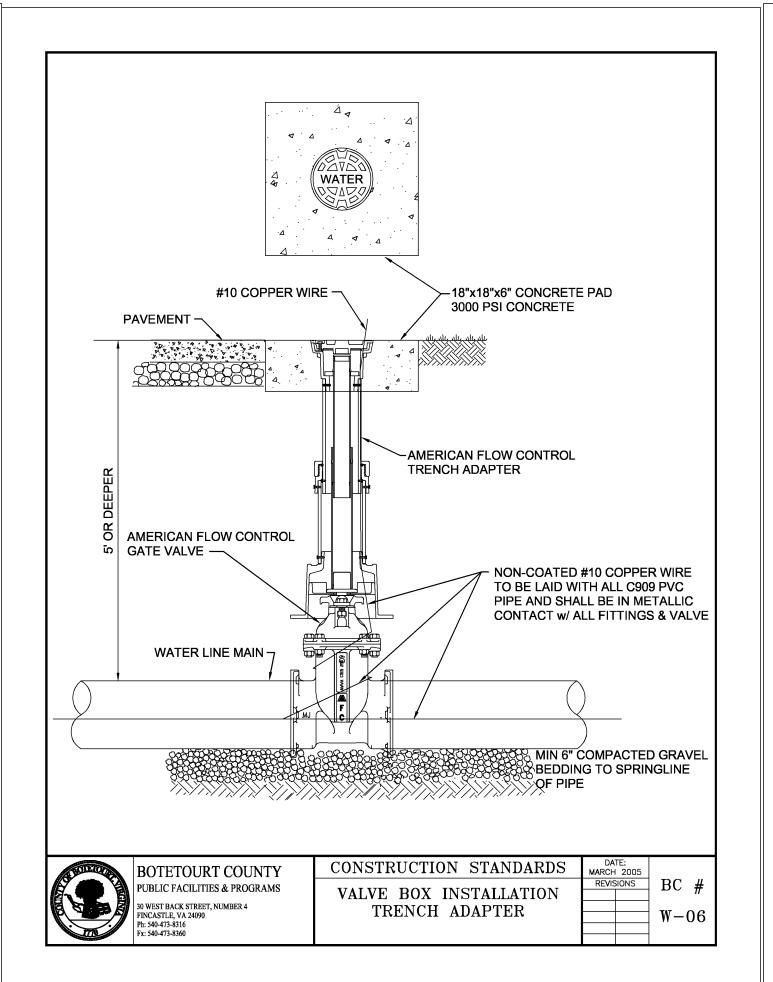

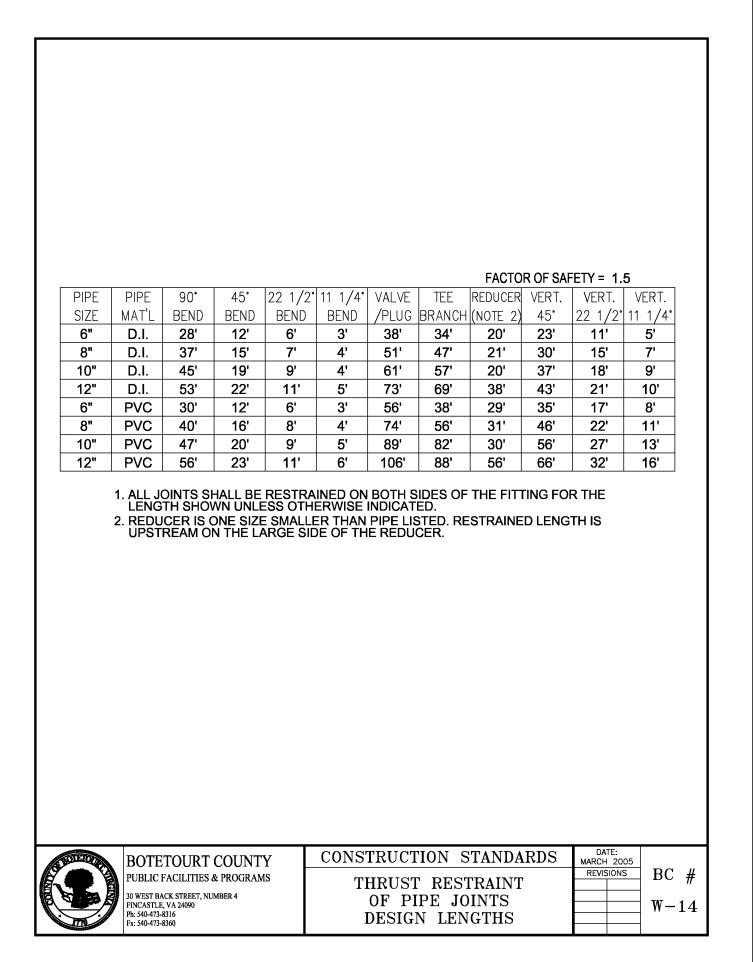

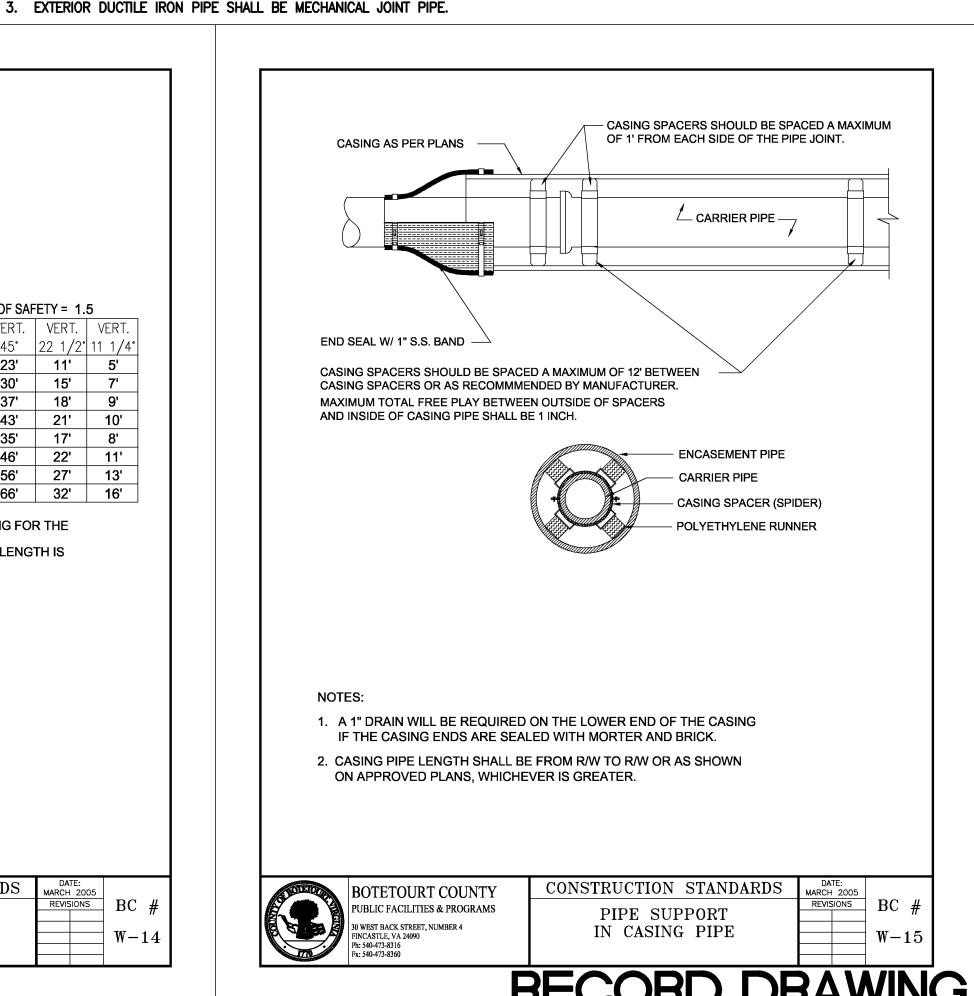

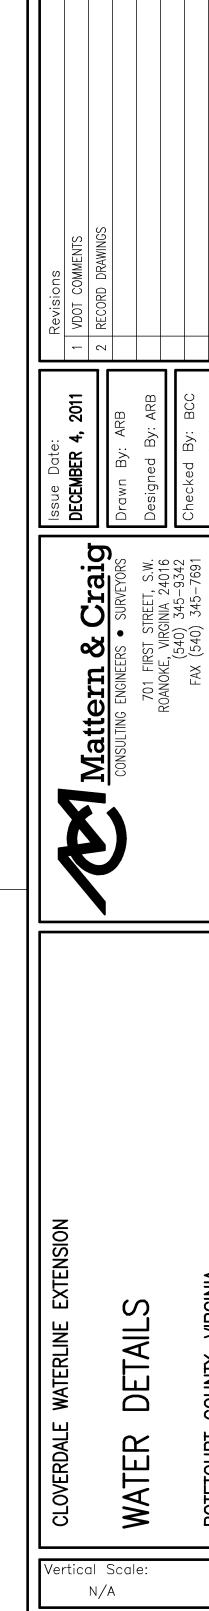

Horizontal Scale:

N/A

Sheet No.: