


63 White Oak Drive
Blue Ridge, VA 24064
Ph: (540) 537-2390



Scale: AS SHOWN
Date: 4-24-
Design By: SGT
CAD By: SGT
Checked By:
Project No.: 1201

C4

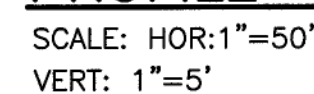

B(1)-26

The Department does not require the use of curb and gutter on subdivision streets but recognizes that it is an acceptable design alternative and preferred in high density developments. Curb and gutter designs shown in Figure 5 are appropriate for Subdivision streets.

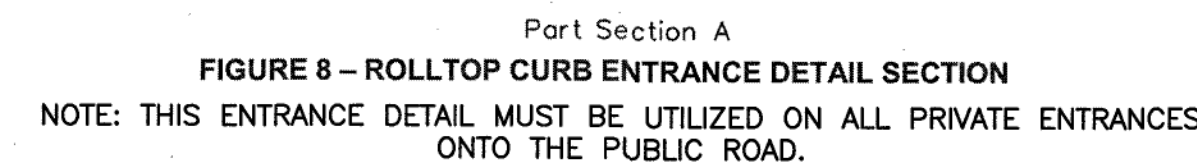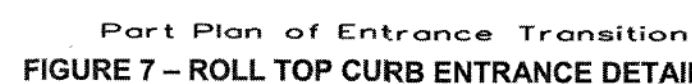

Sheet No _____