









SEE STANDARD SL-1 FOR APPLICABILITY OF SAFETY SLABS.

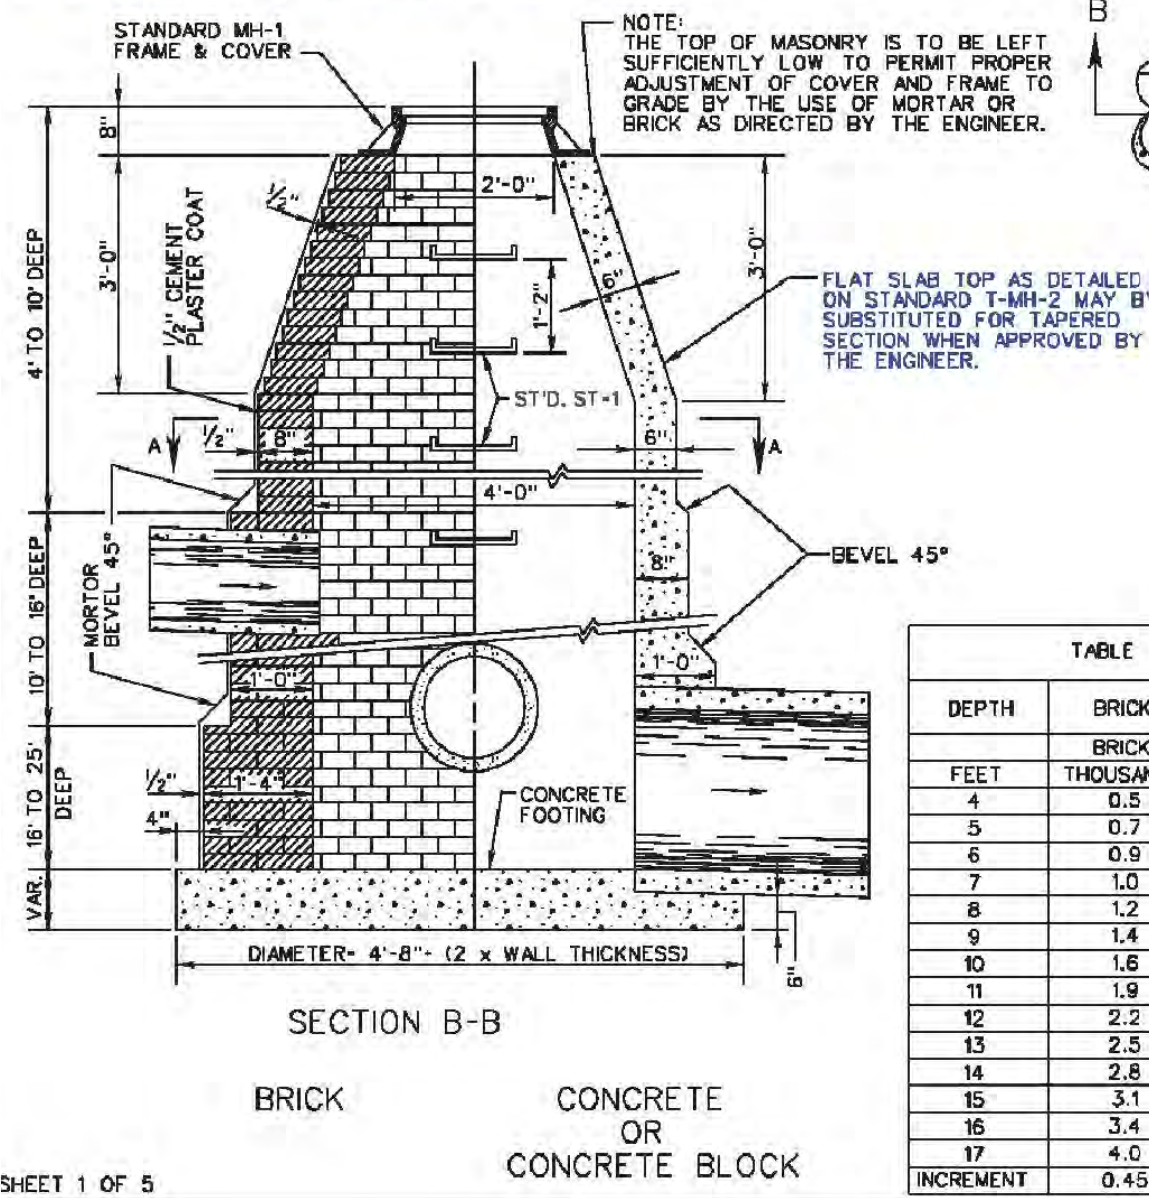

MANHOLE FOR 12" - 48" PIPE CULVERTS


VIRGINIA DEPARTMENT OF TRANSPORTATION

SPECIFICATION	REFERENCE
302	

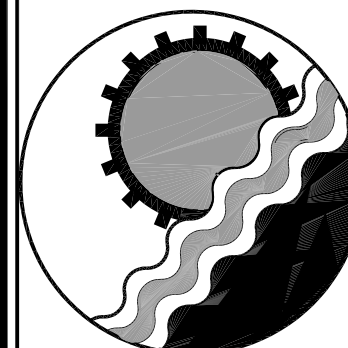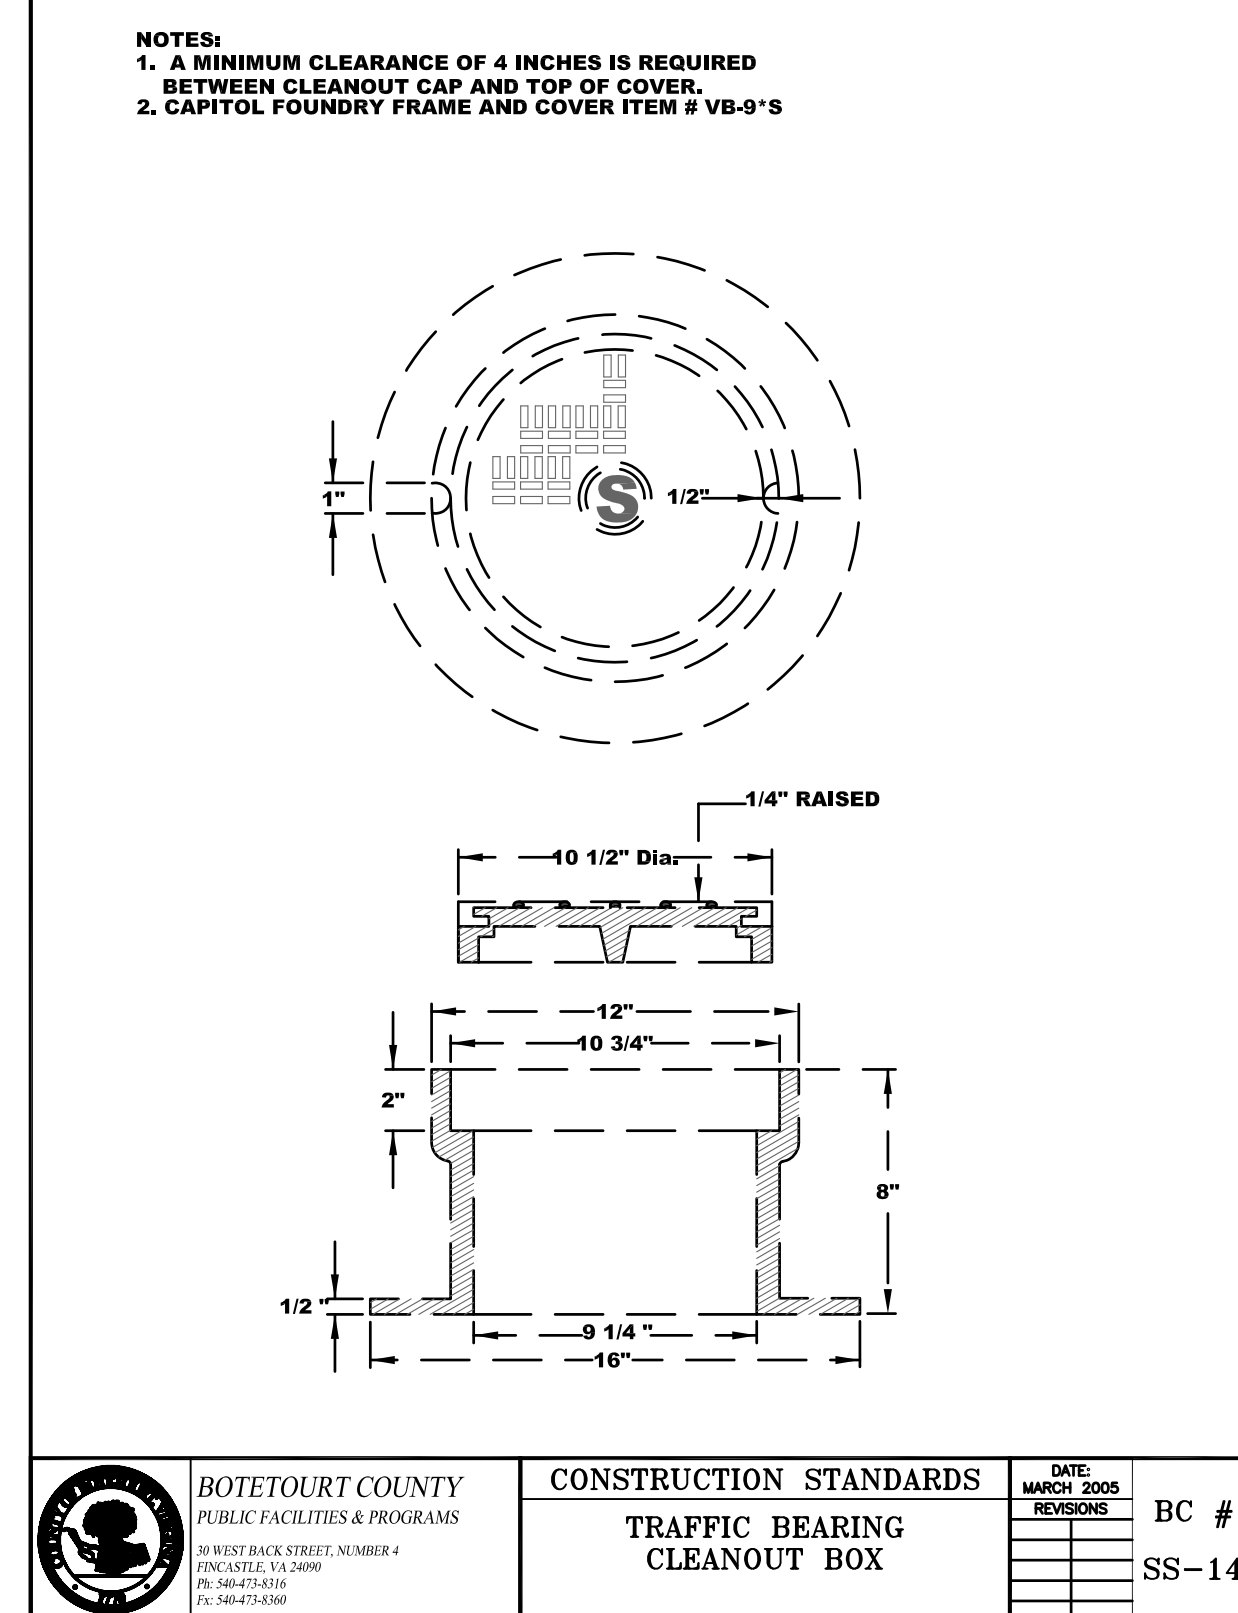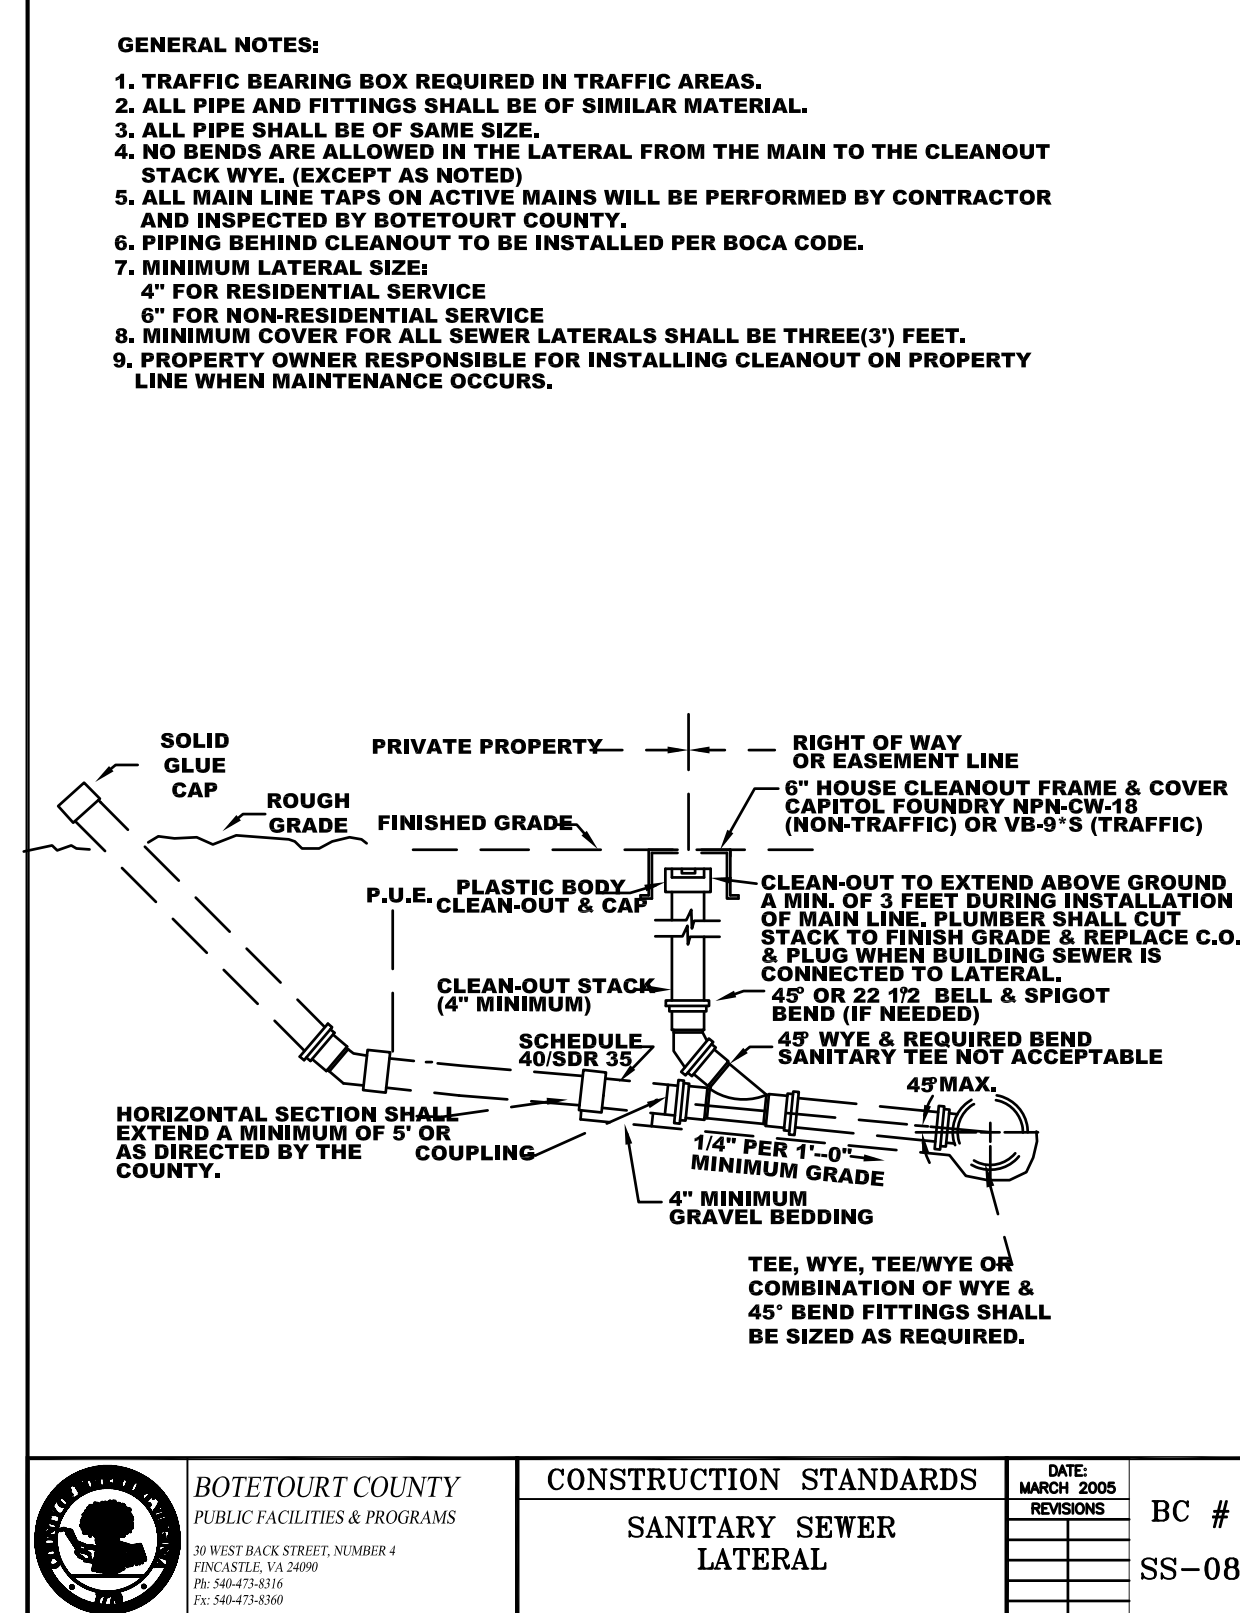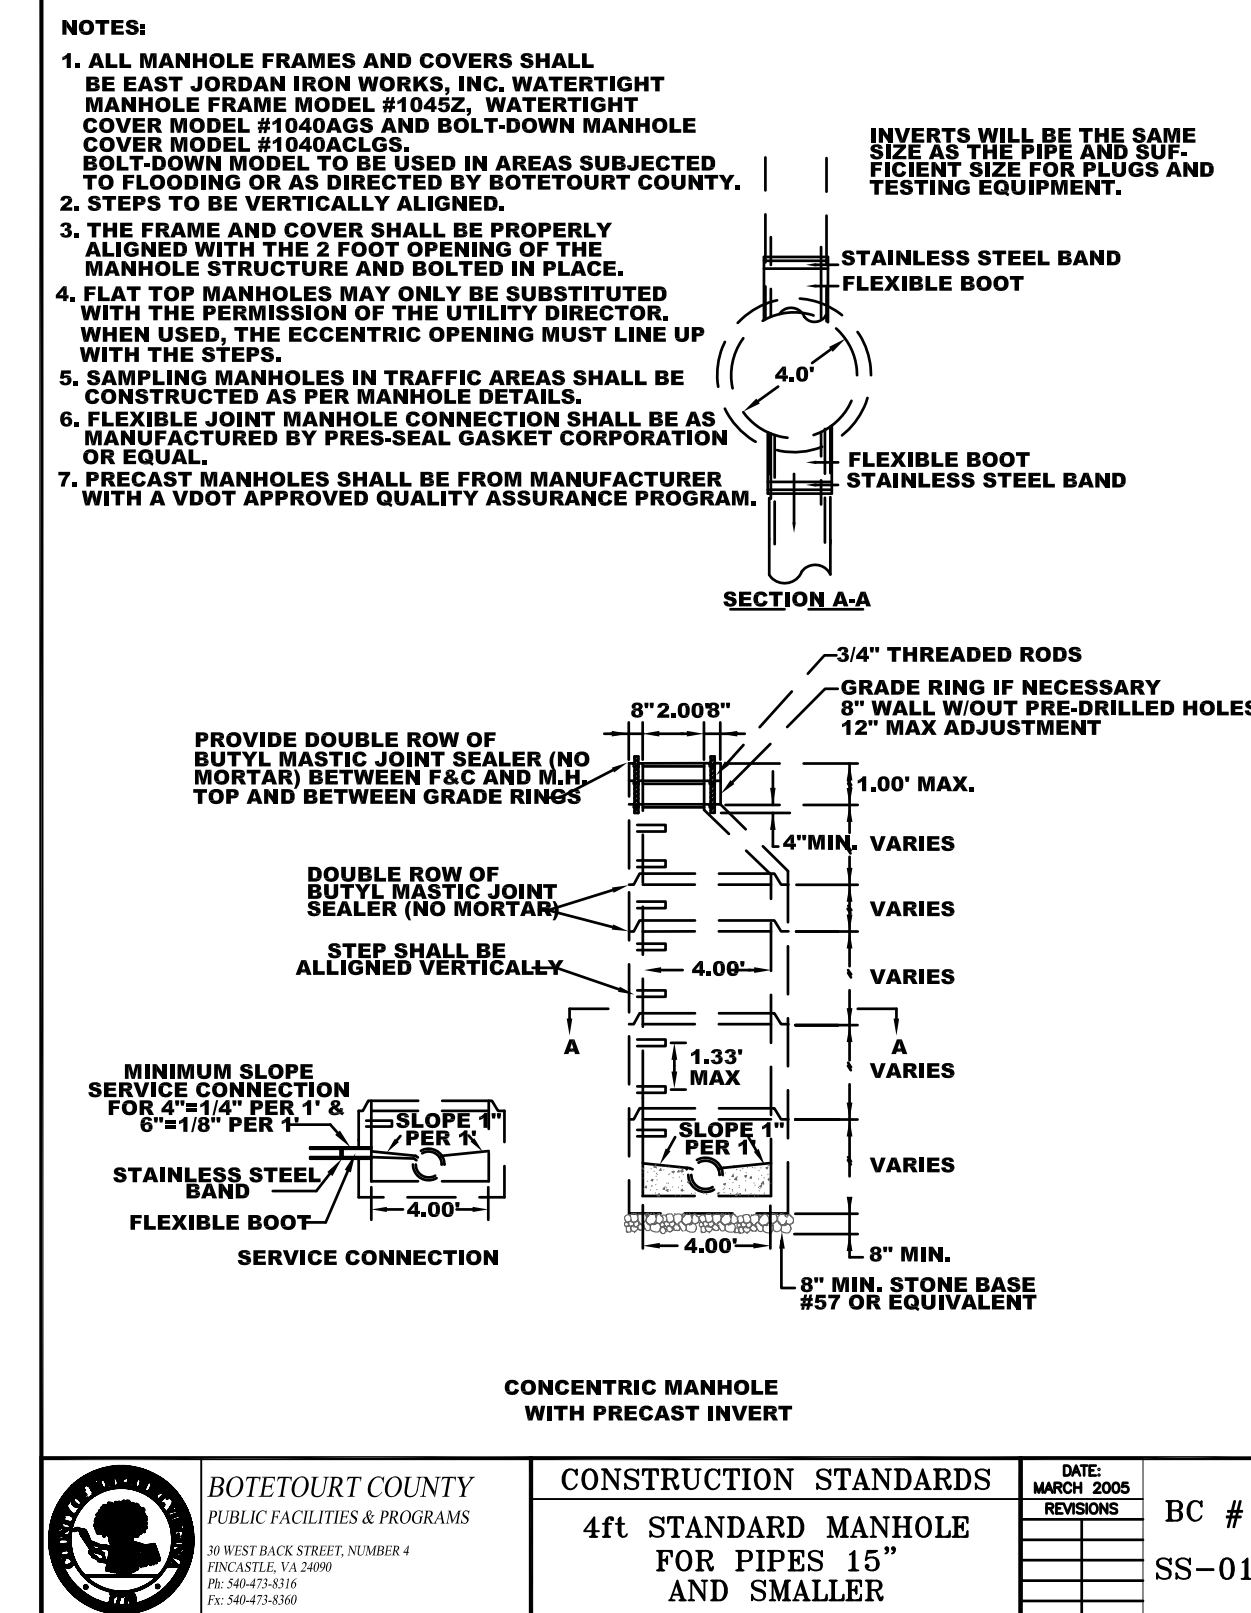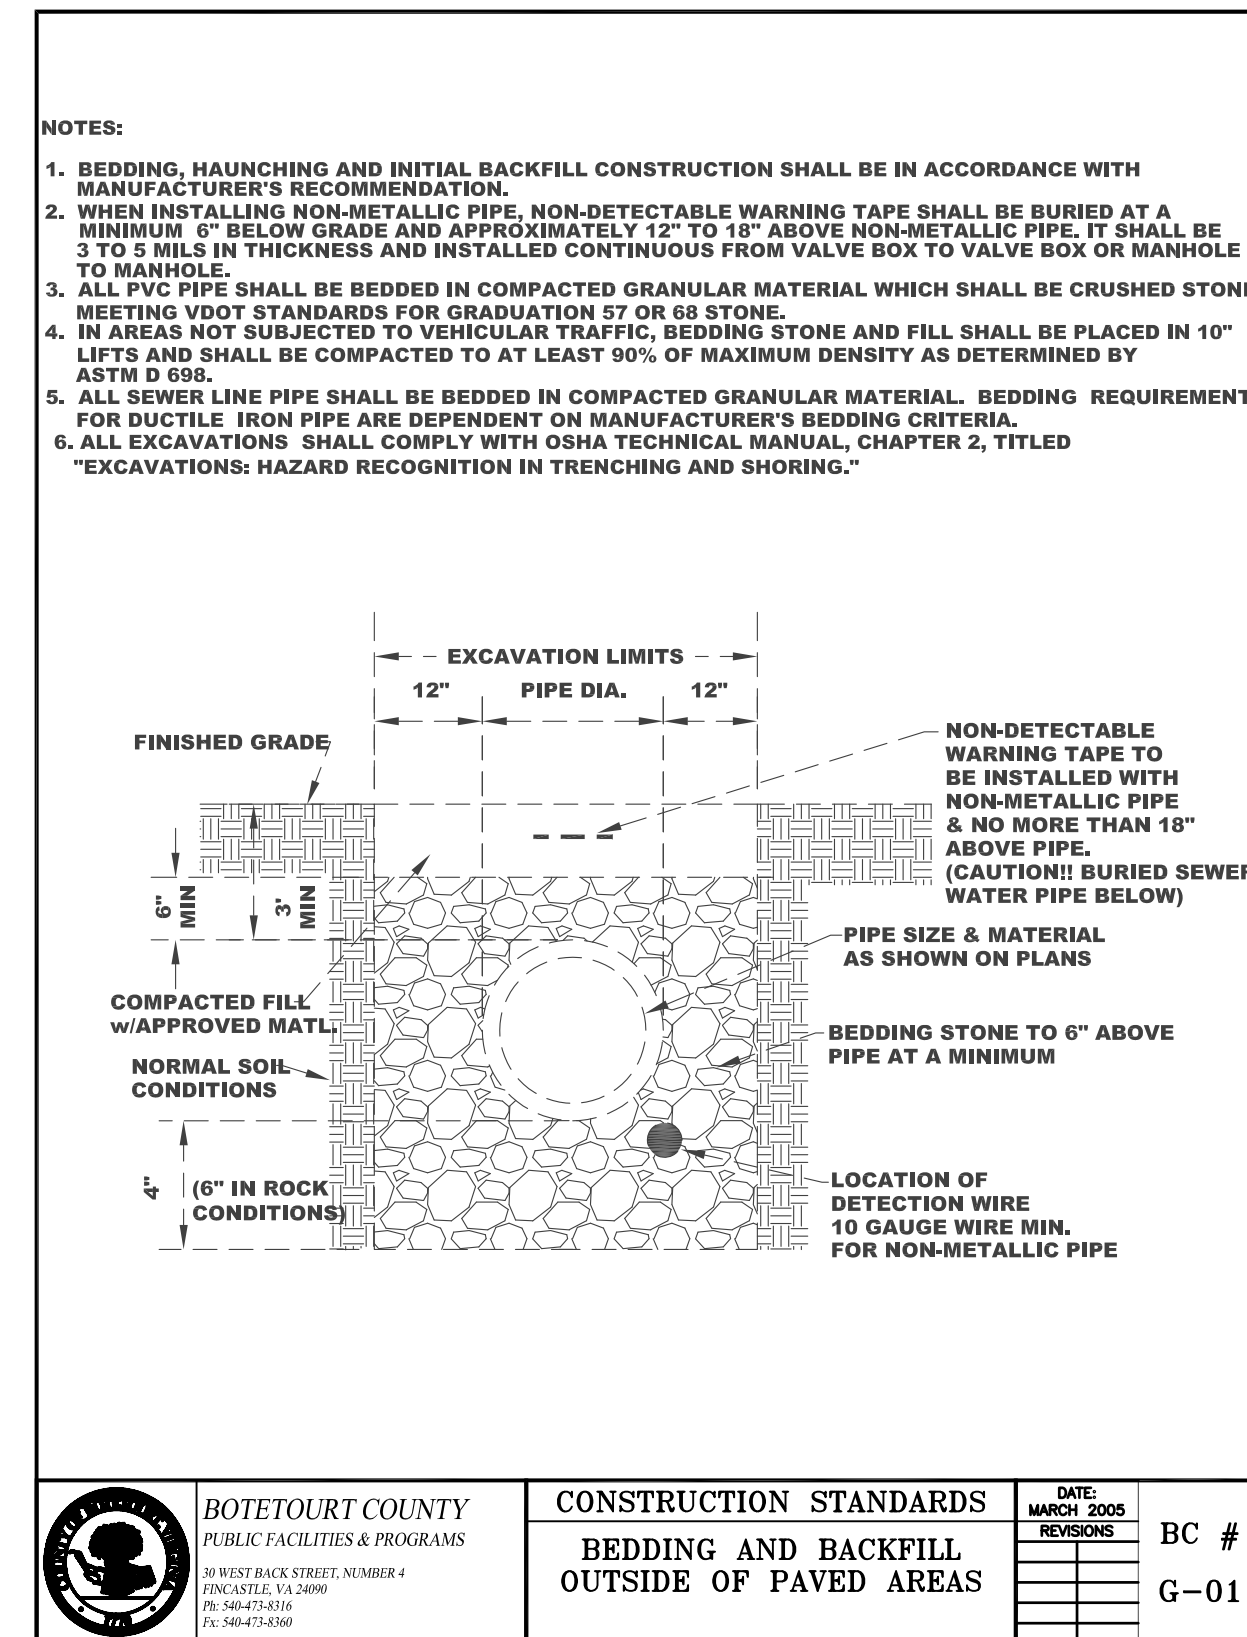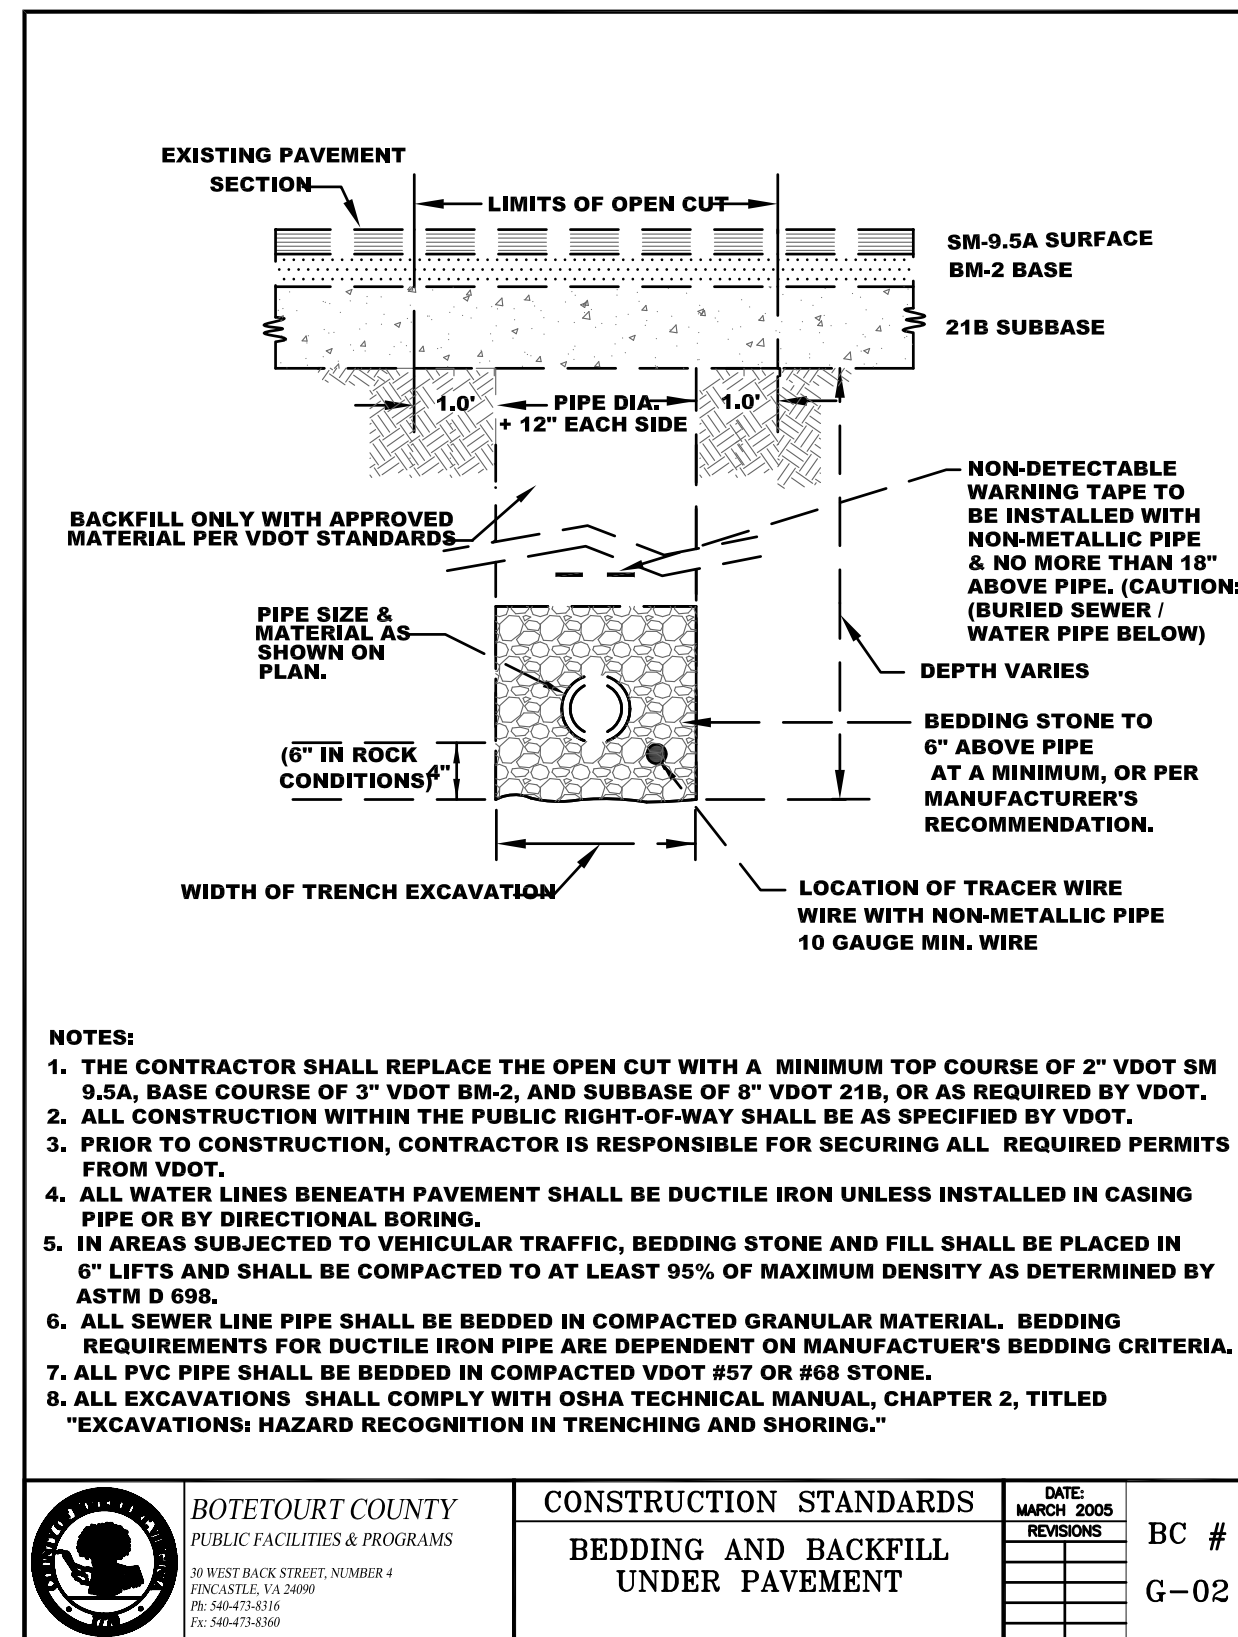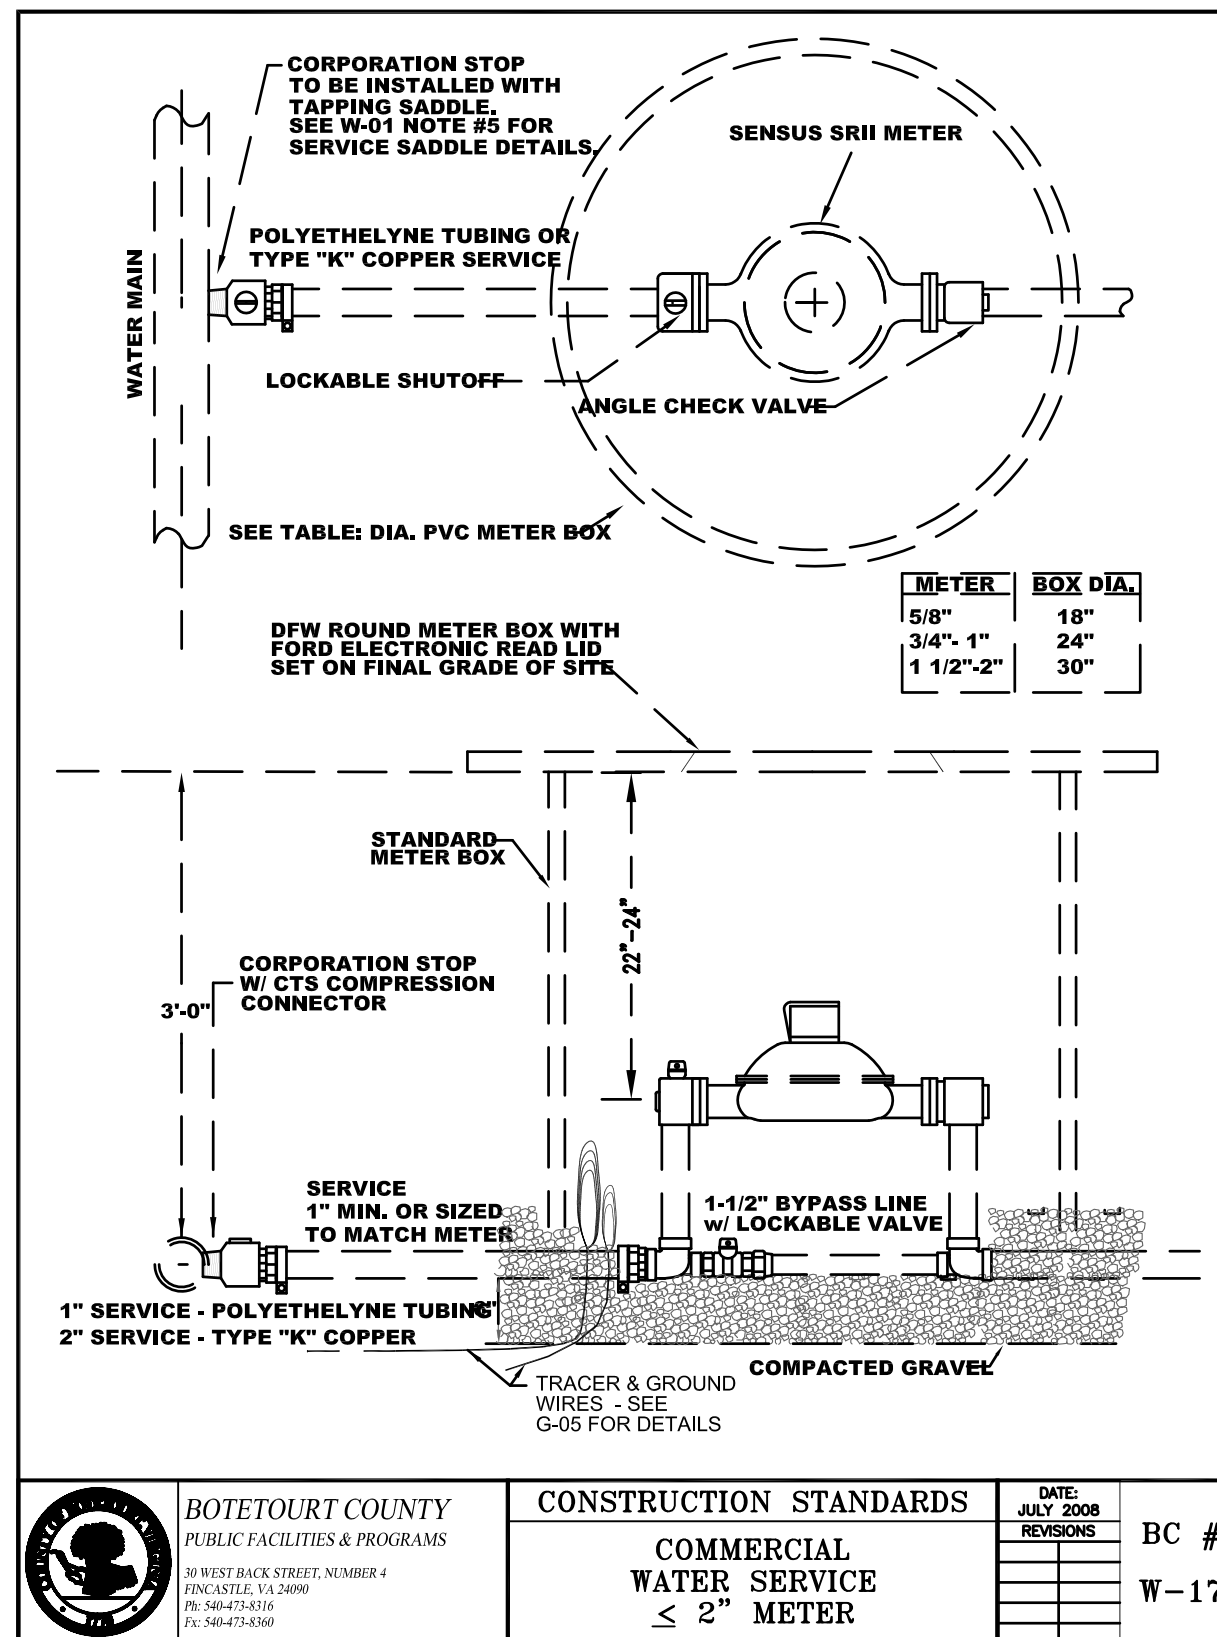

ENGINEERING CONCEPTS, INC.

20 S. ROANOKE ST., PO BOX 619
FINCASTLE, VIRGINIA 24090
540.473.1253 FAX: 540.473.1254

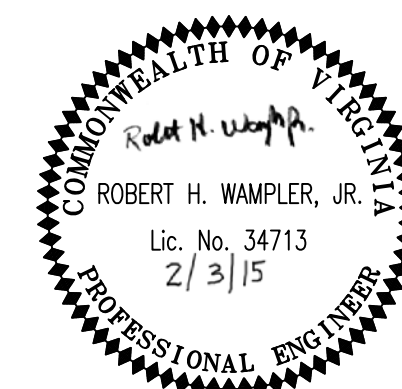

Drawn	MSMj	SCALE: NONE
Designed	RHW	DATE: Feb. 3, 2015
Checked	RHW	PROJECT: 14047
Approved	RHW	C-9

BANK OF BOTETOURT

AT DALEVILLE TOWN CENTER
BOTETOURT COUNTY - VIRGINIA