
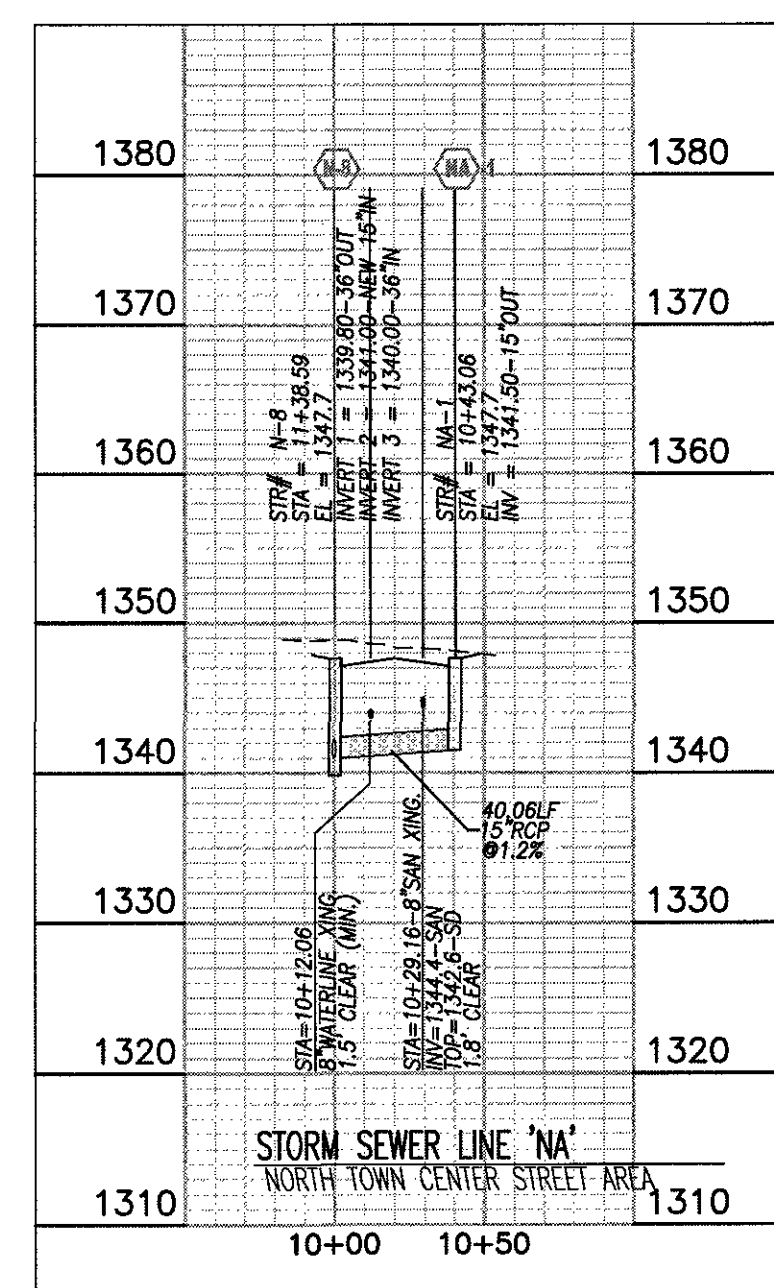
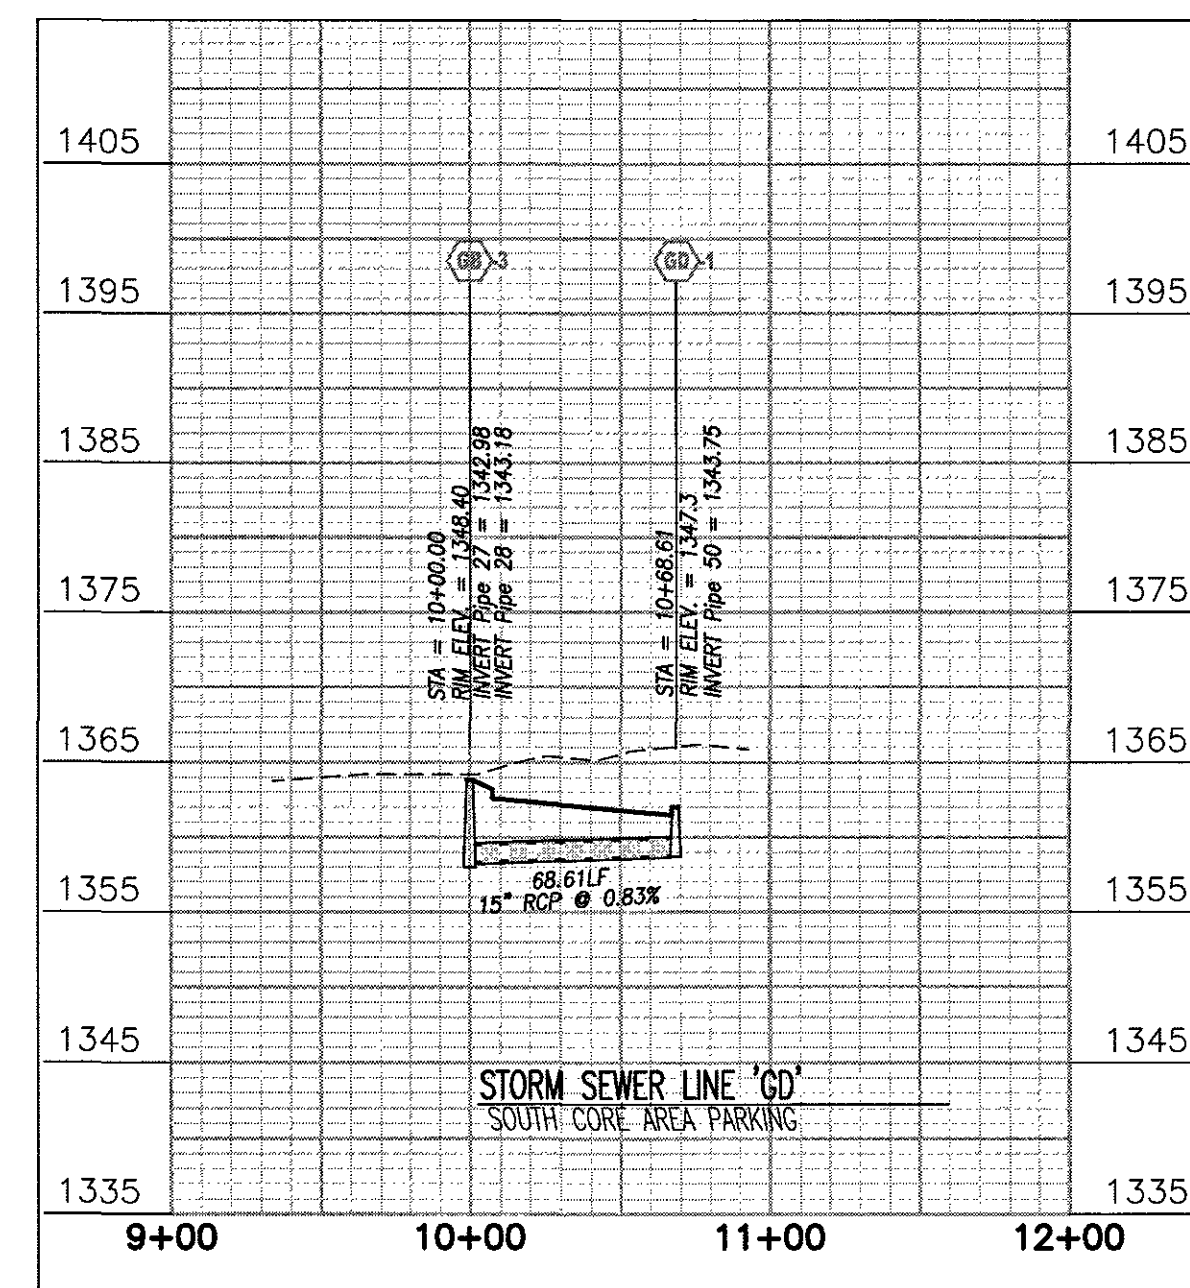
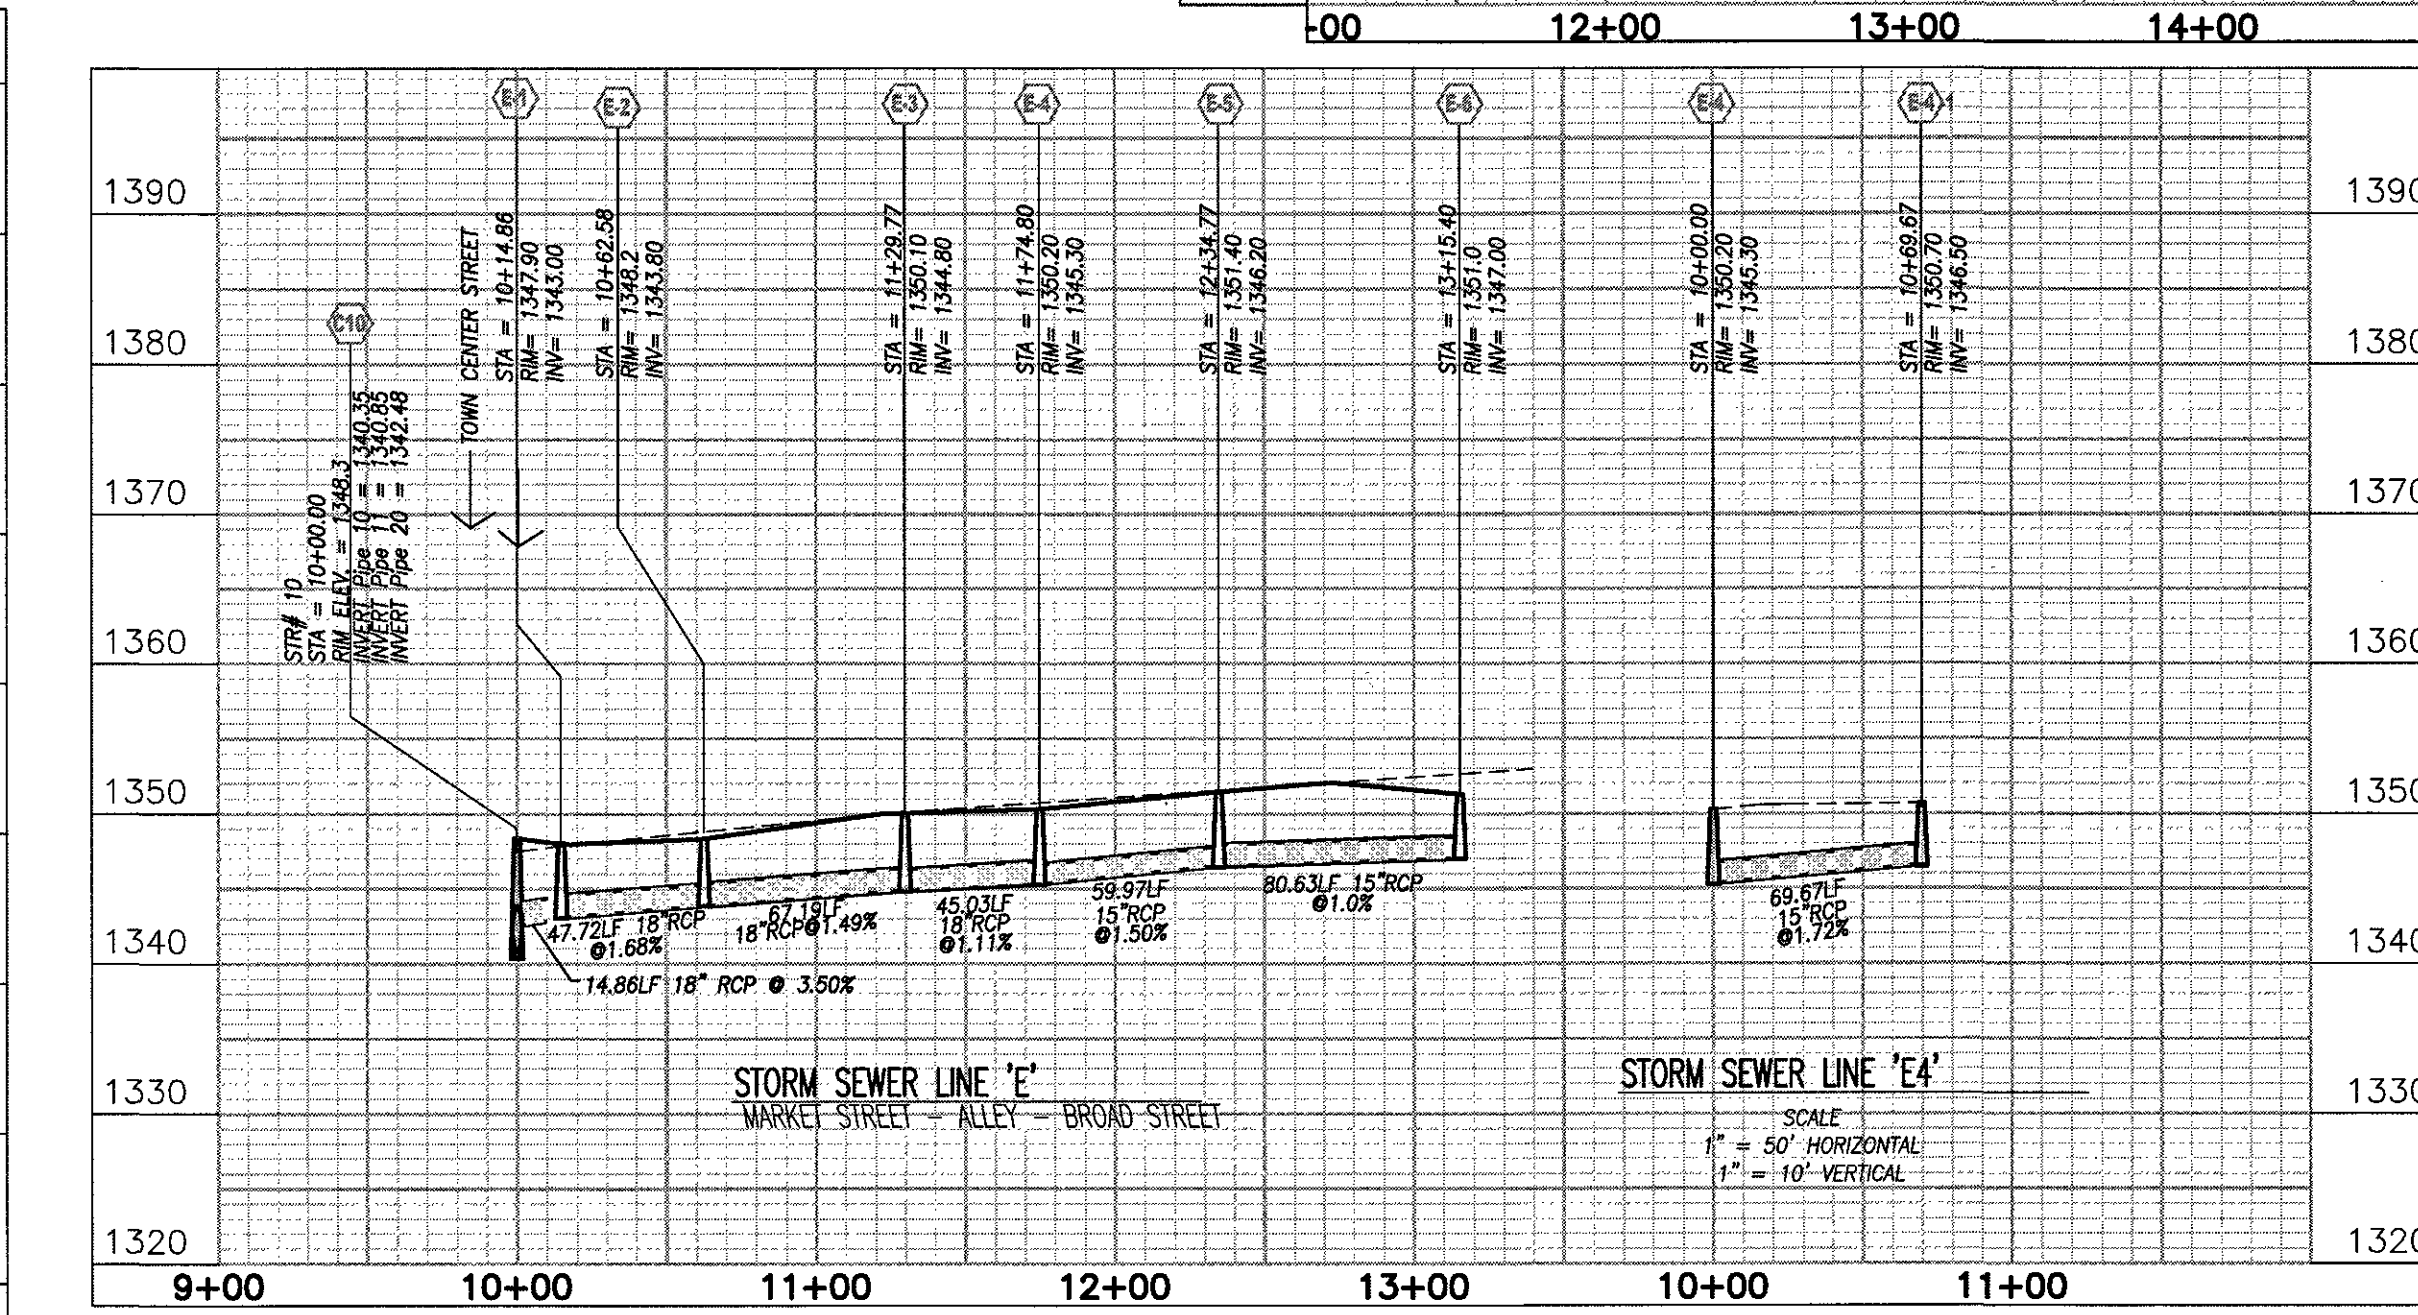
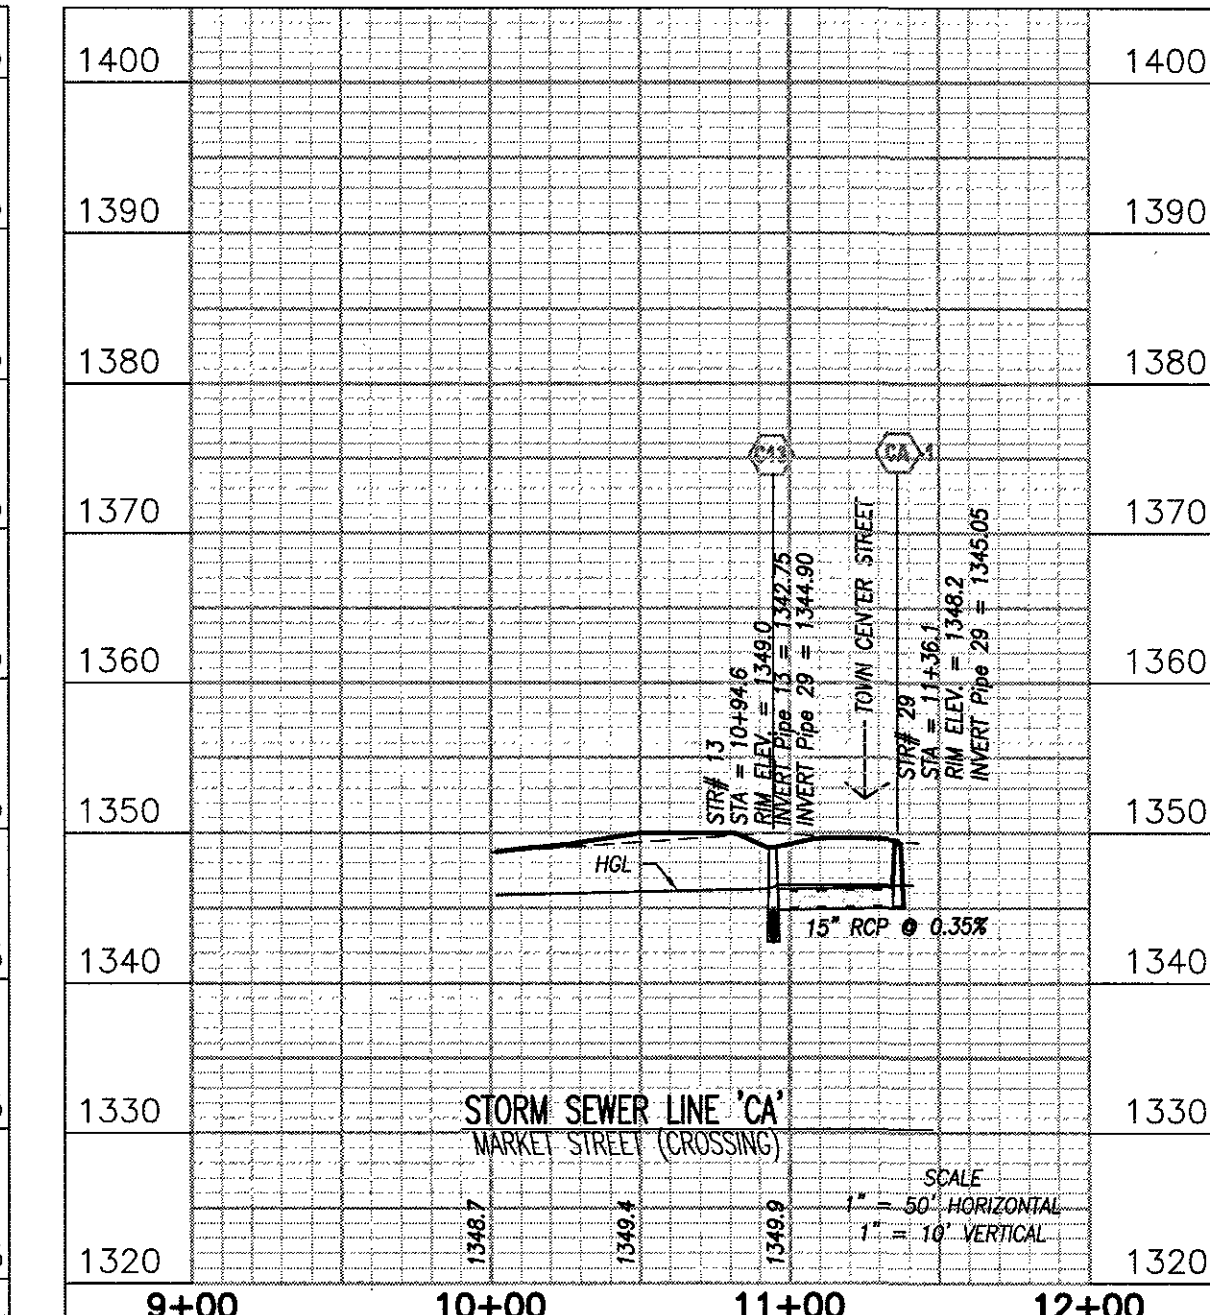


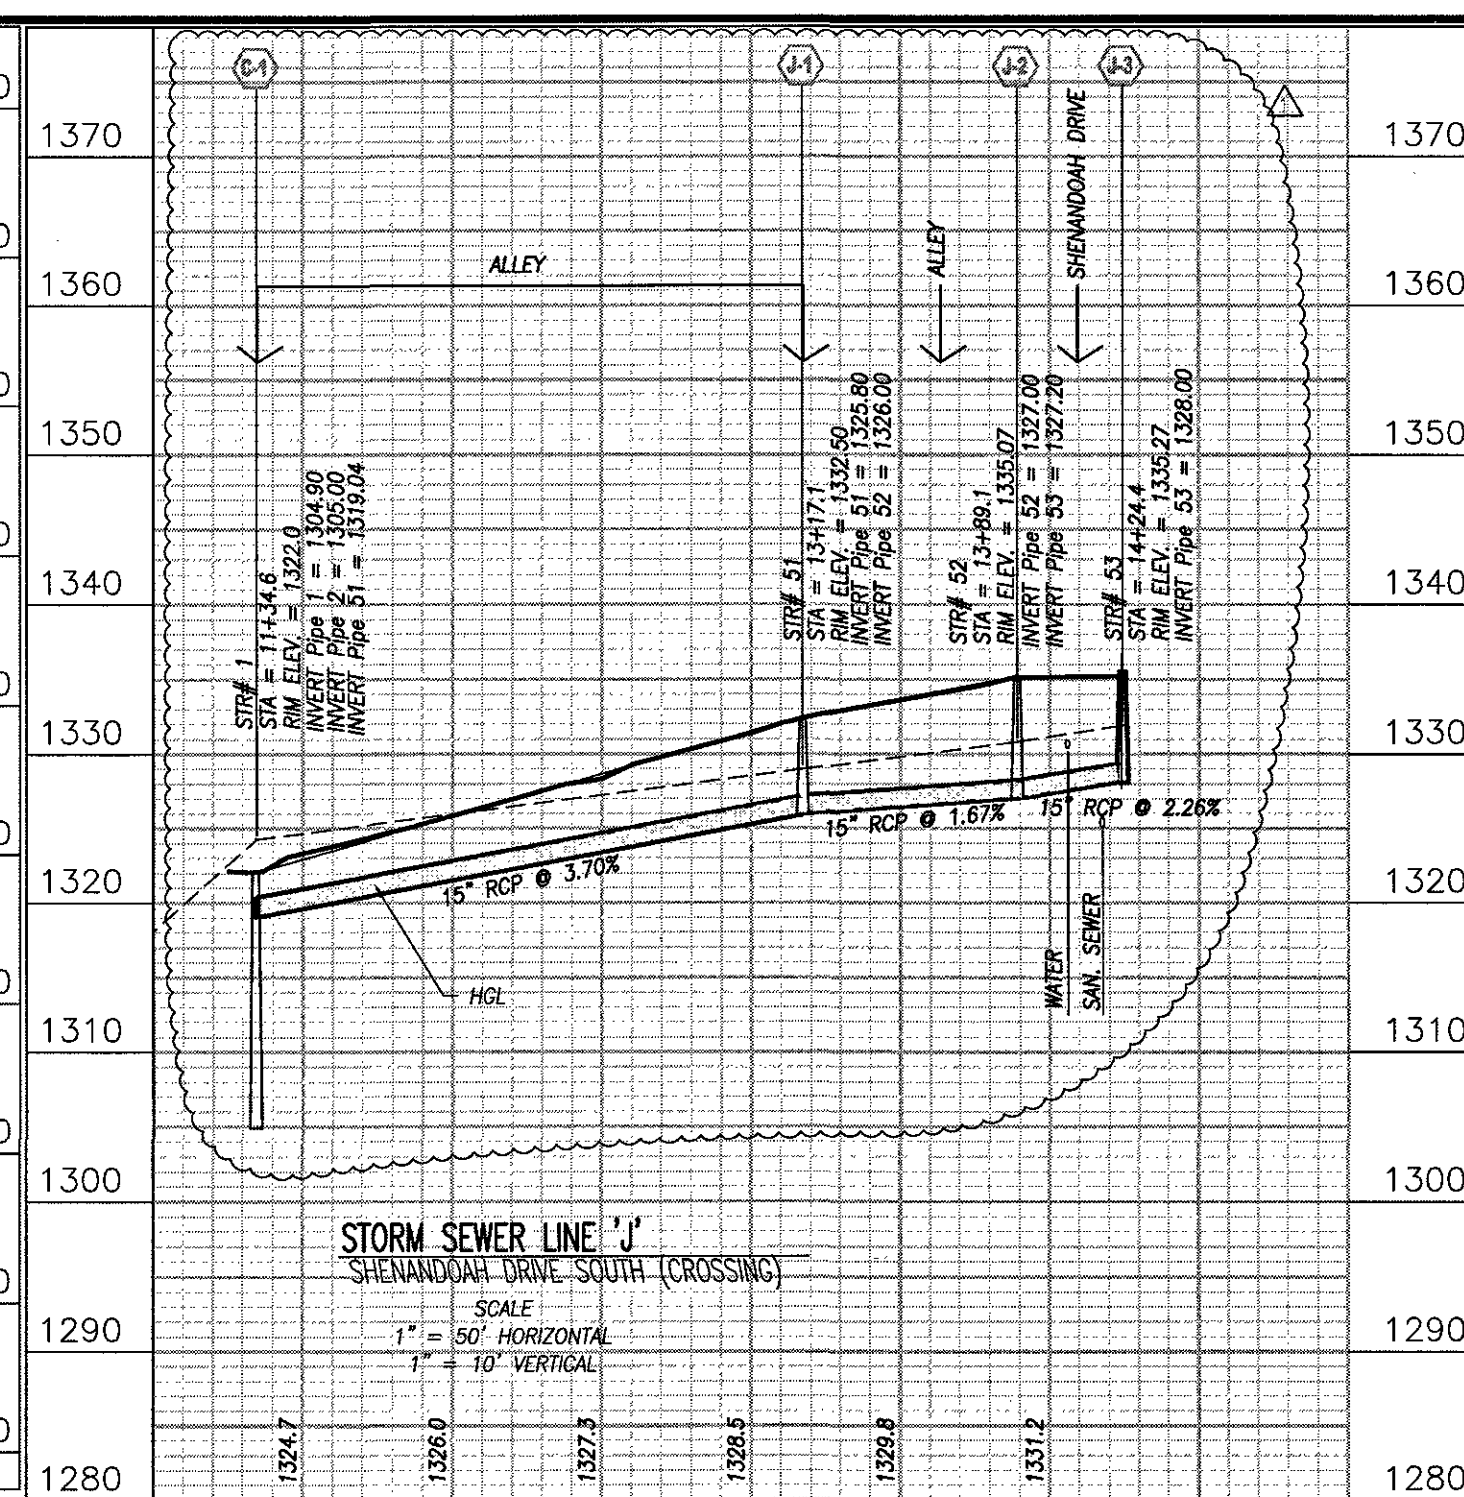


DATE	5/8/08
PROJECT	03083
DESIGNED	RHW
DRAWN	MSMJ
CHECKED	RHW

REVISIONS	MARK	DATE	BY	DESCRIPTION
	△	7/19/17	MSMJ	WYMA COMMENTS
	△	5/24/17	MSMJ	VARIOUS DEVELOPMENT REVISIONS

**ENGINEERING
CONCEPTS, INC.**

"Creating Success"

94 GREENFIELD STREET
DALEVILLE, VIRGINIA 24083
540.473.1253

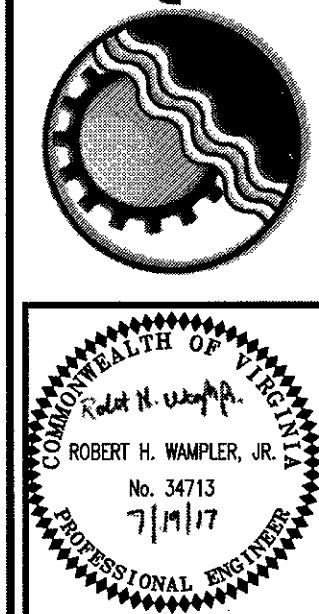

PROJECT FRALIN AND WALDRON
DALEVILLE TOWN CENTER

DRAWING **STORM DRAIN PROFILES**

SHEET