


COLONIAL CARE of FINCASTLE PROPOSED

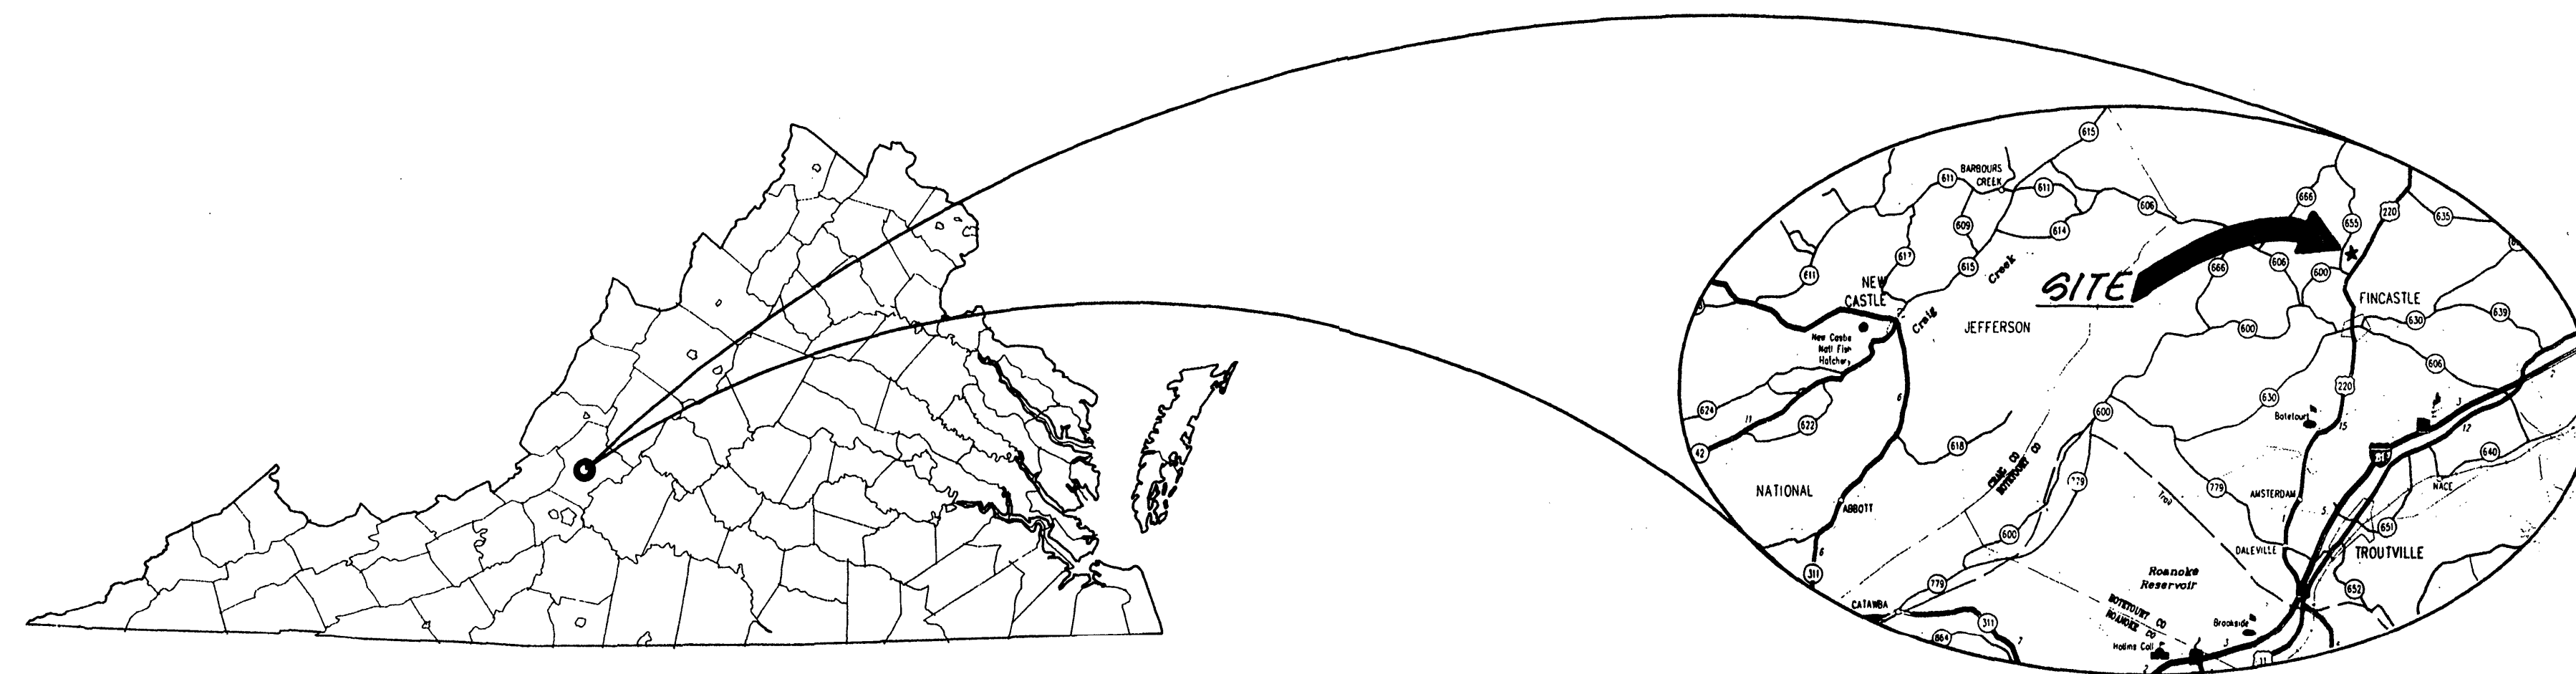

BRIAN CENTER NURSING CARE

NURSING HOME WATER SYSTEM

BOTETOURT COUNTY, VIRGINIA



CLEAN WATER ENGINEERS

P.O. BOX 218
FINCASTLE, VIRGINIA 24090

PROJECT NUMBER: 88114

DATE: JANUARY, 1990