




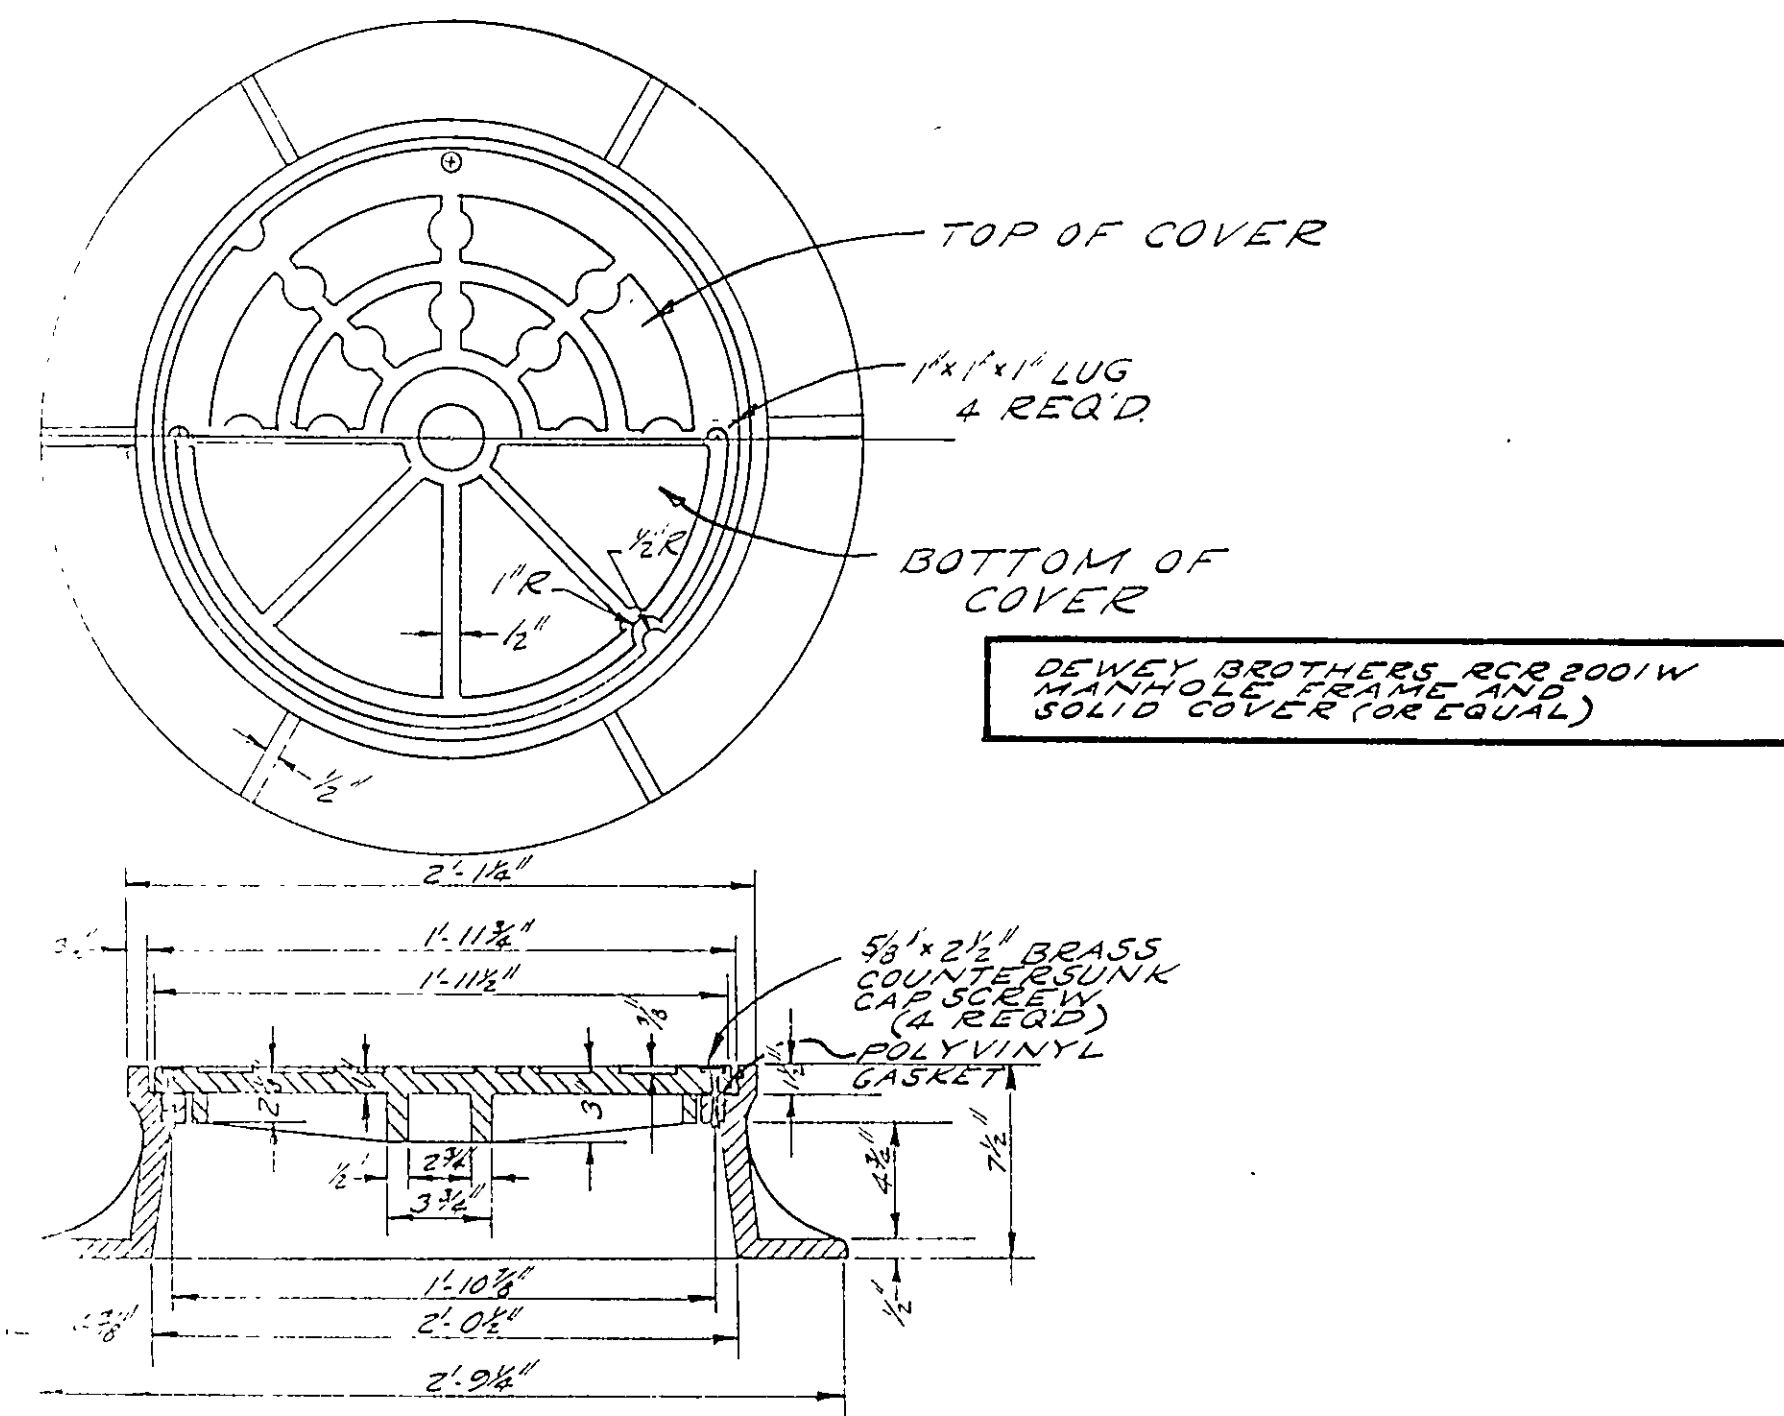

WATERTIGHT MANHOLE COVER

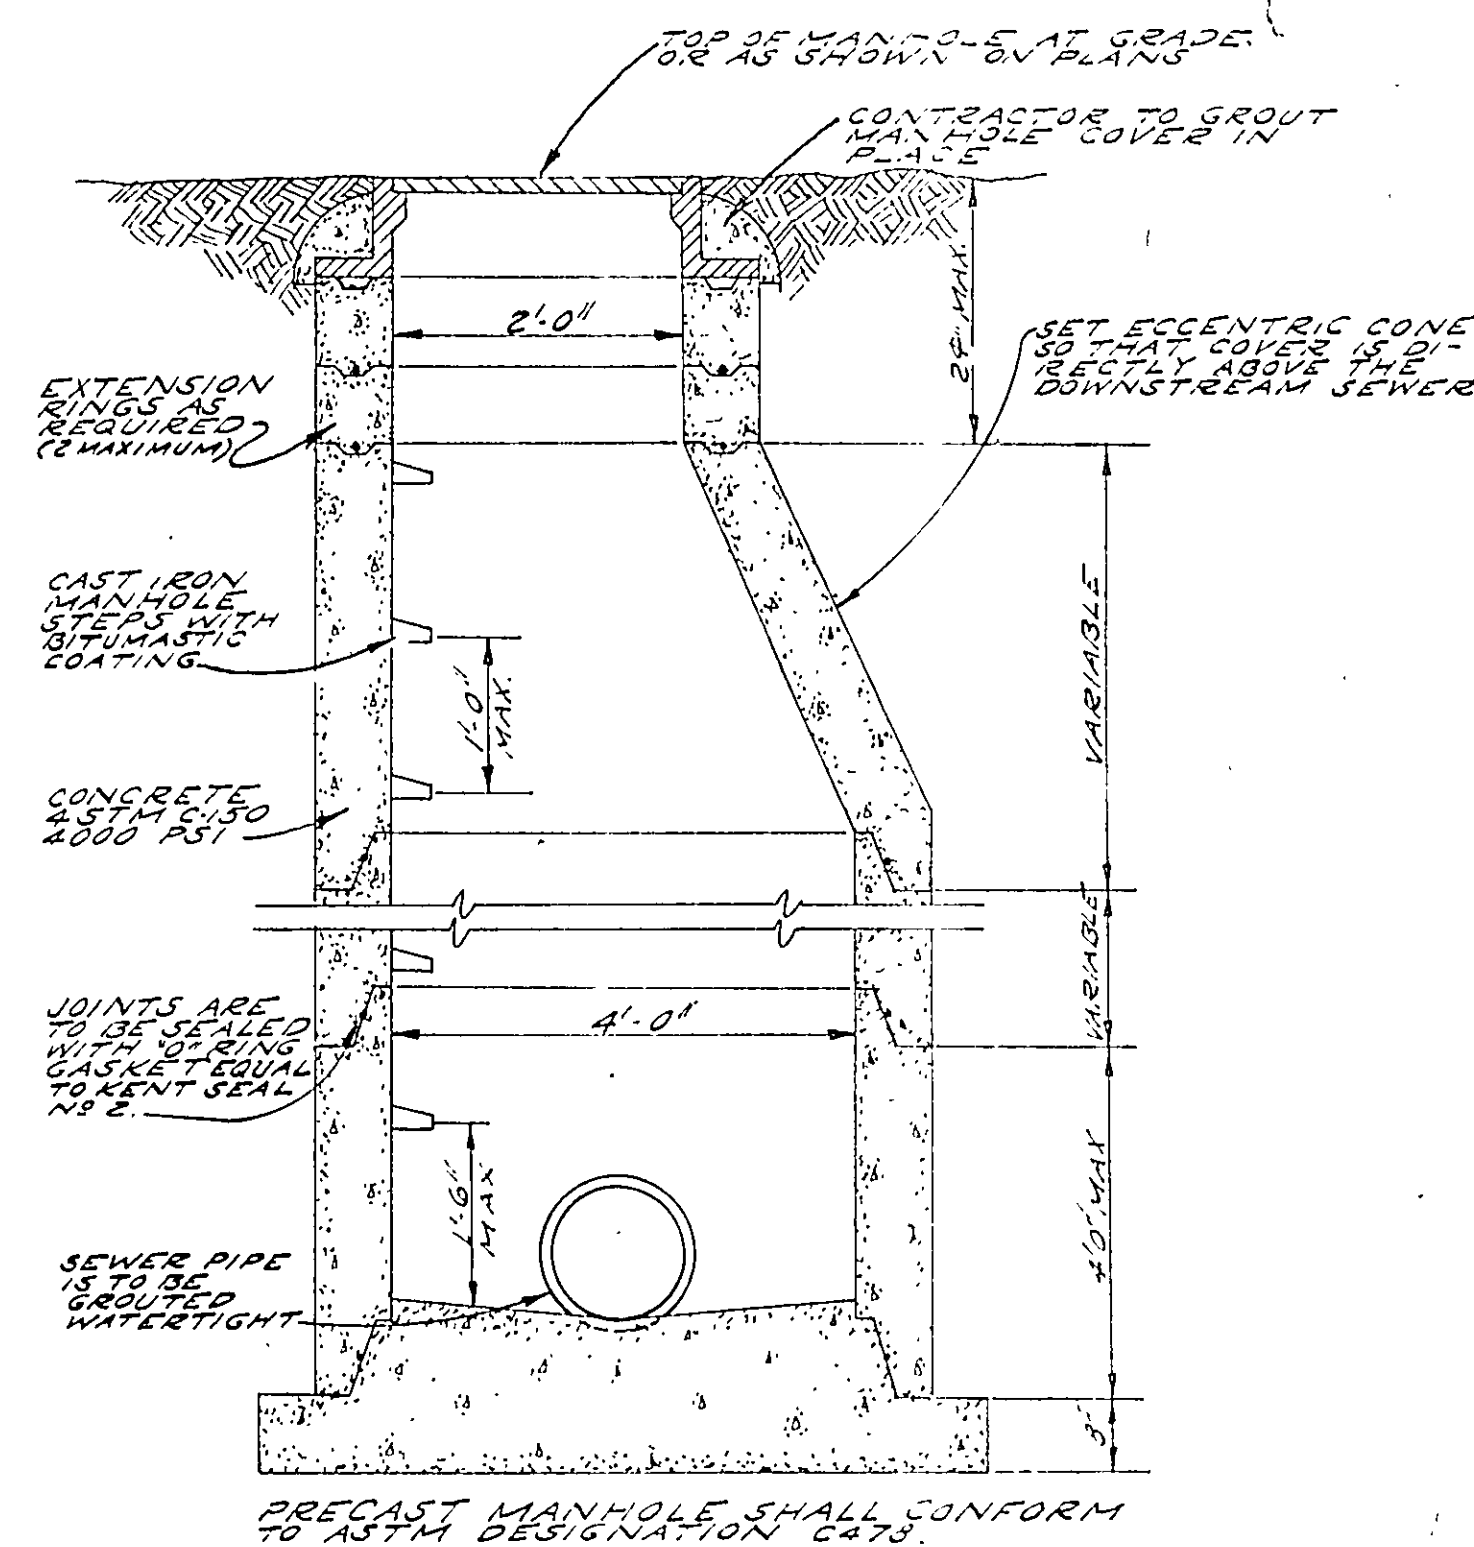


PRECAST STANDARD MANHOLE

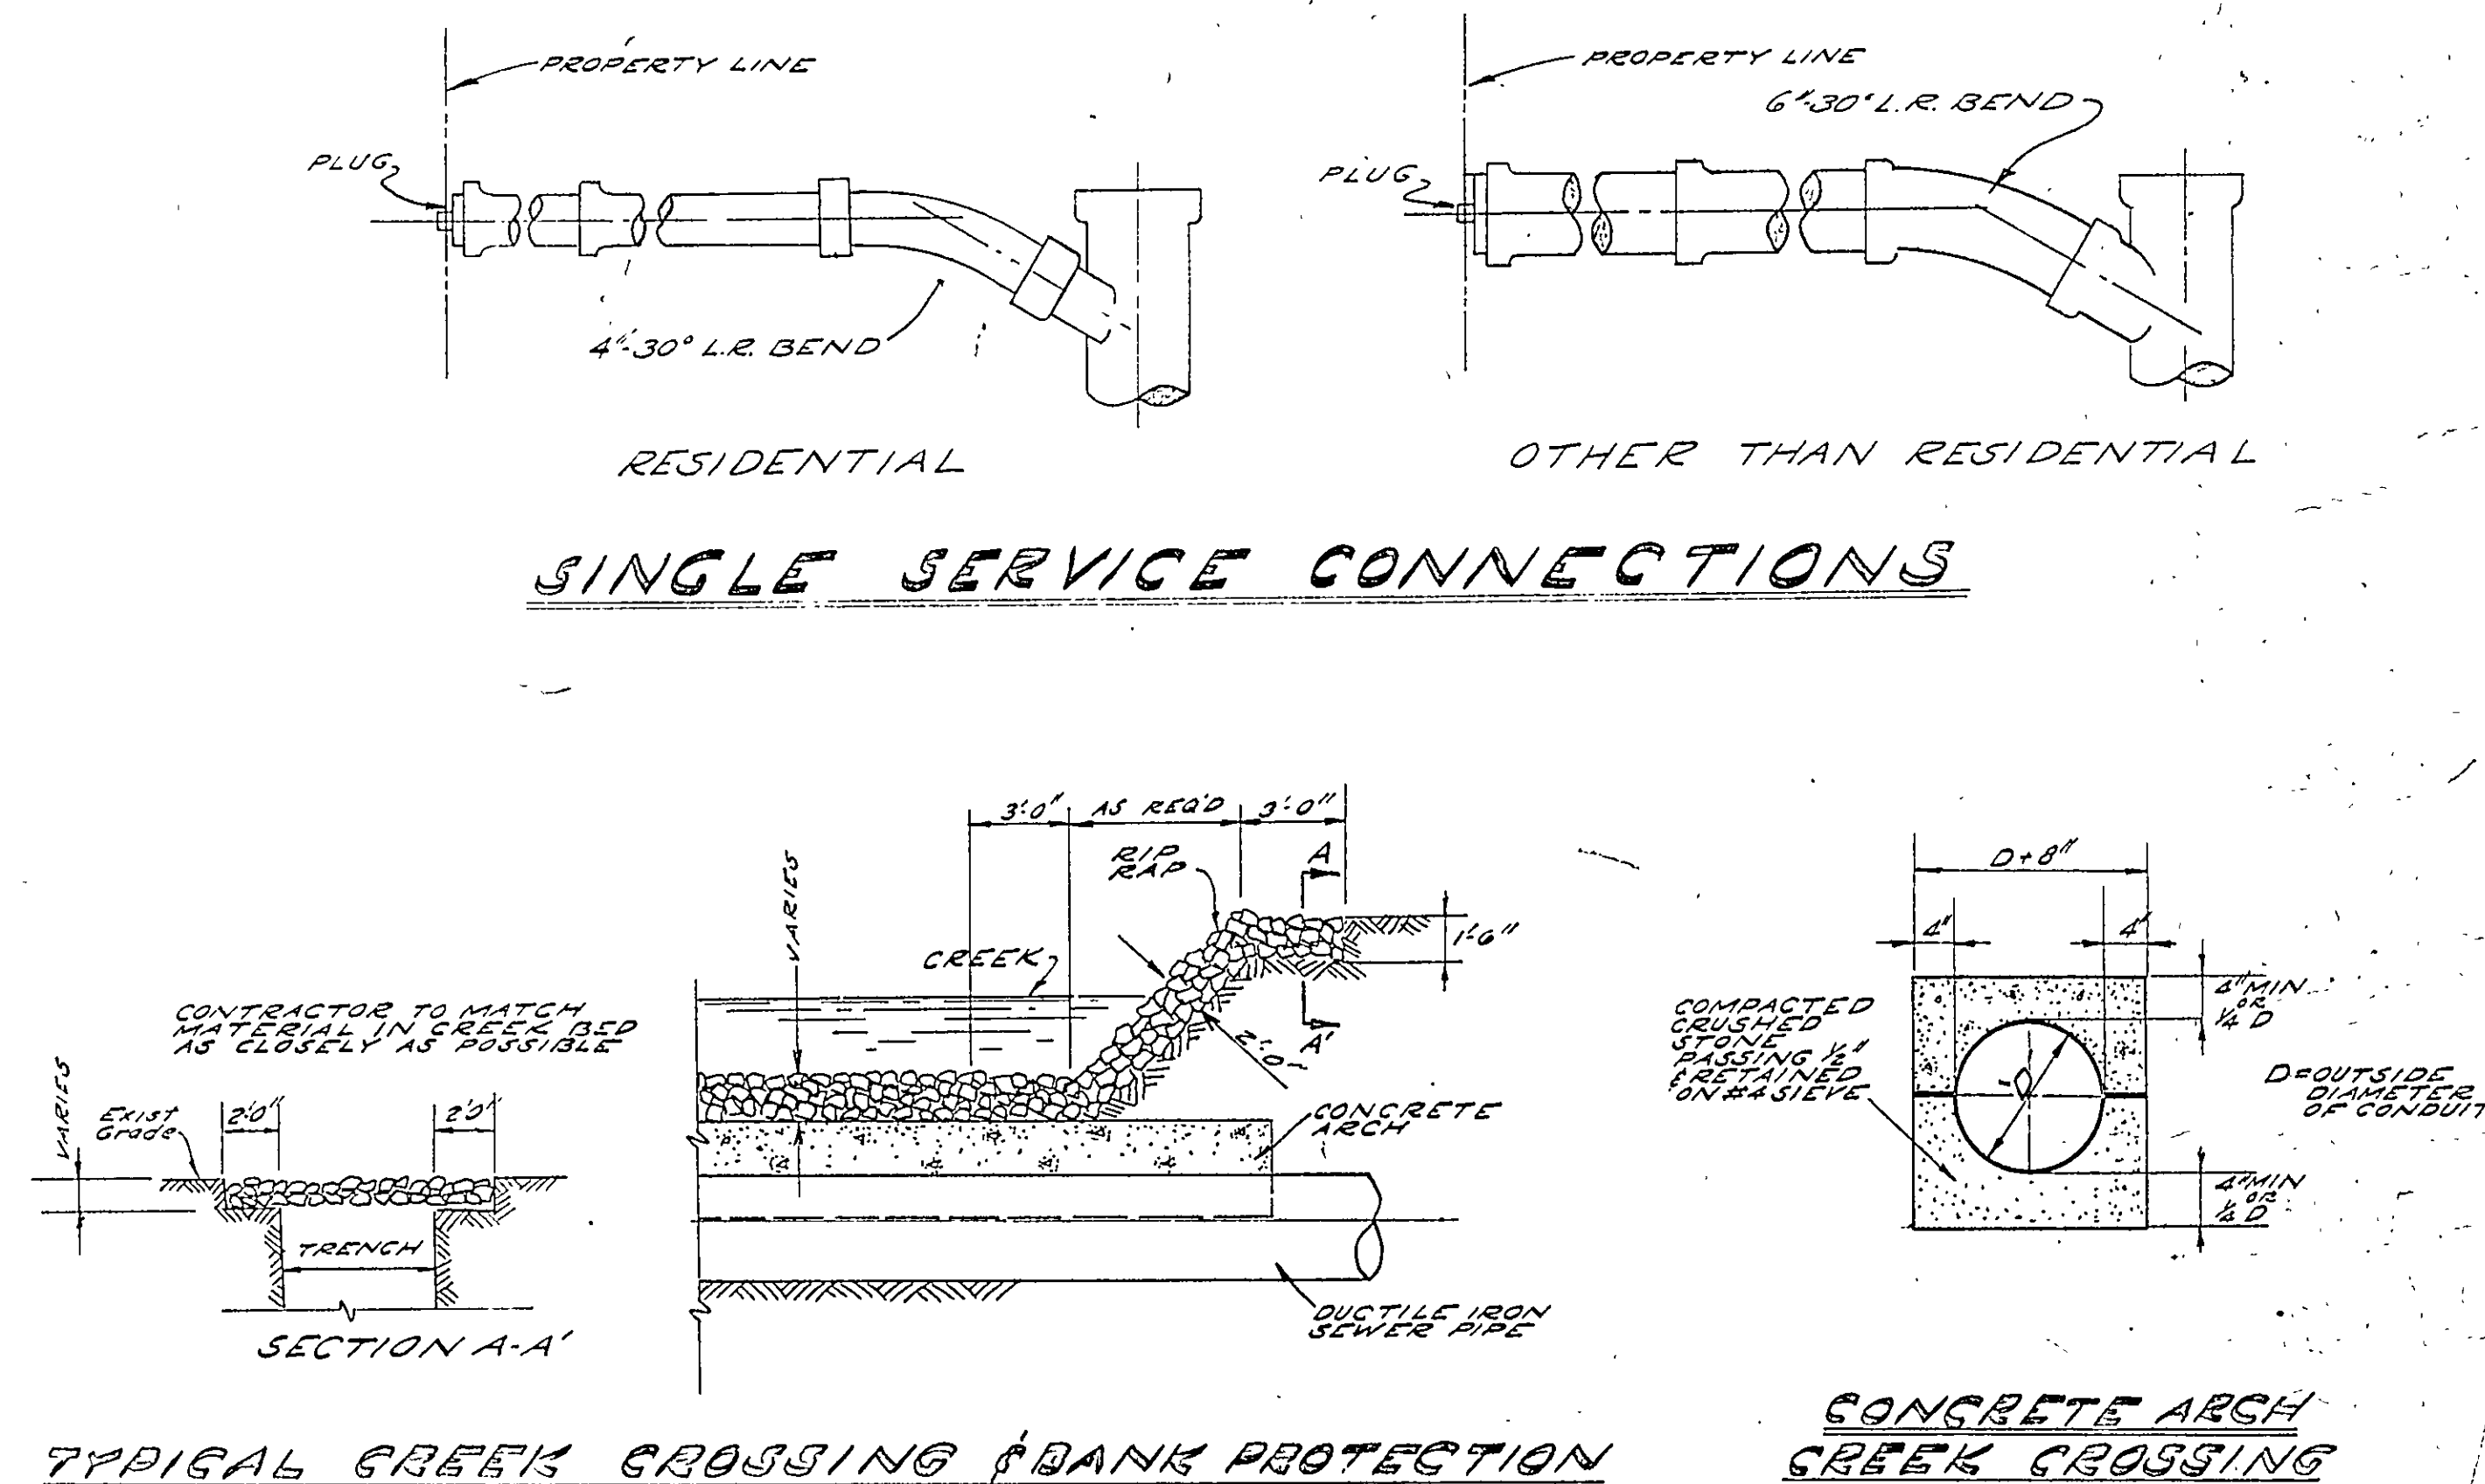


TYPICAL CREEK CROSSING & BANK PROTECTION


CONCRETE ARCH CREEK CROSSING

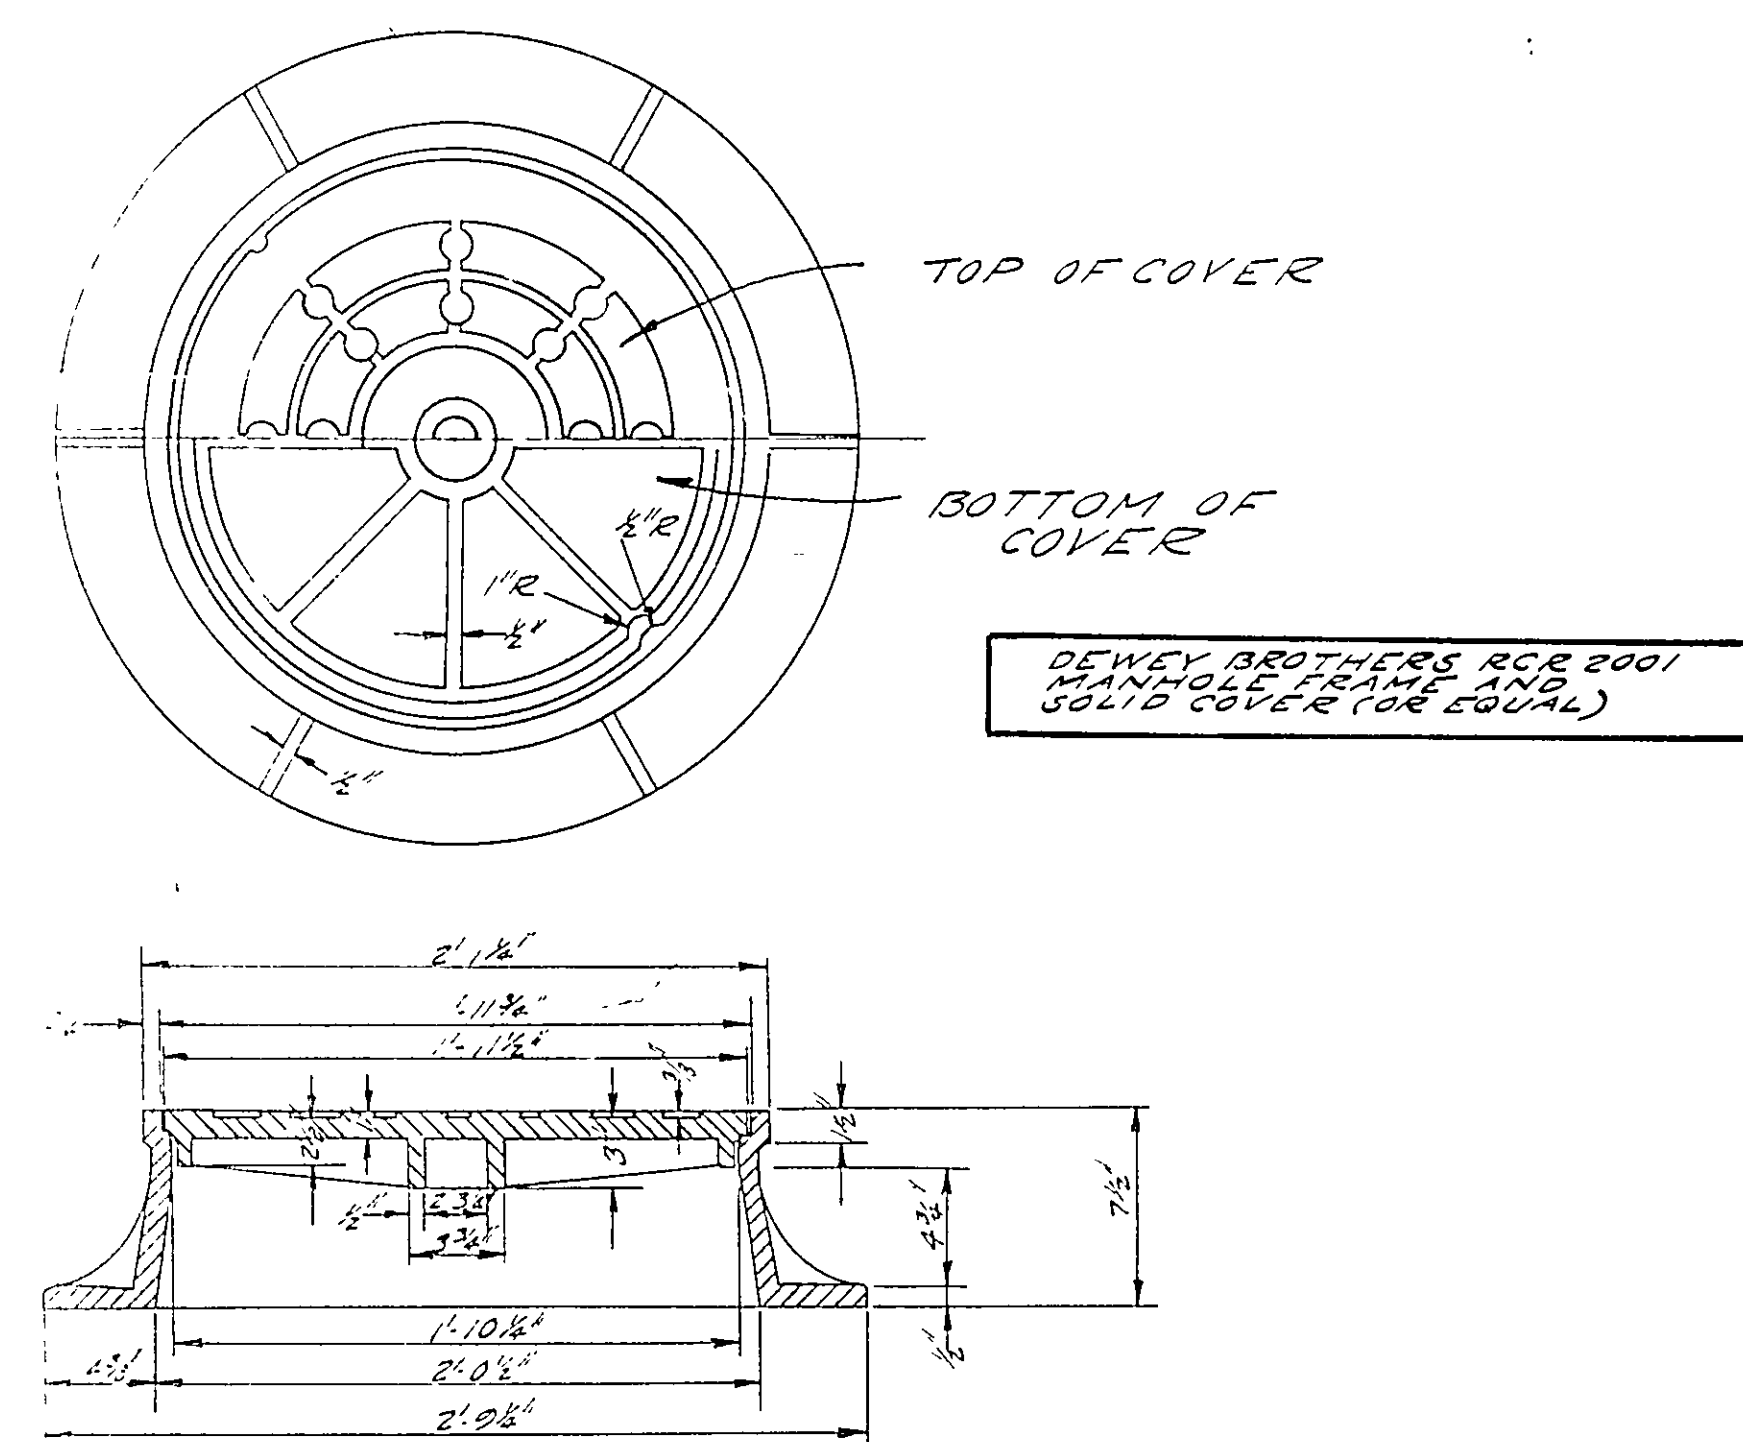


STANDARD MANHOLE COVER

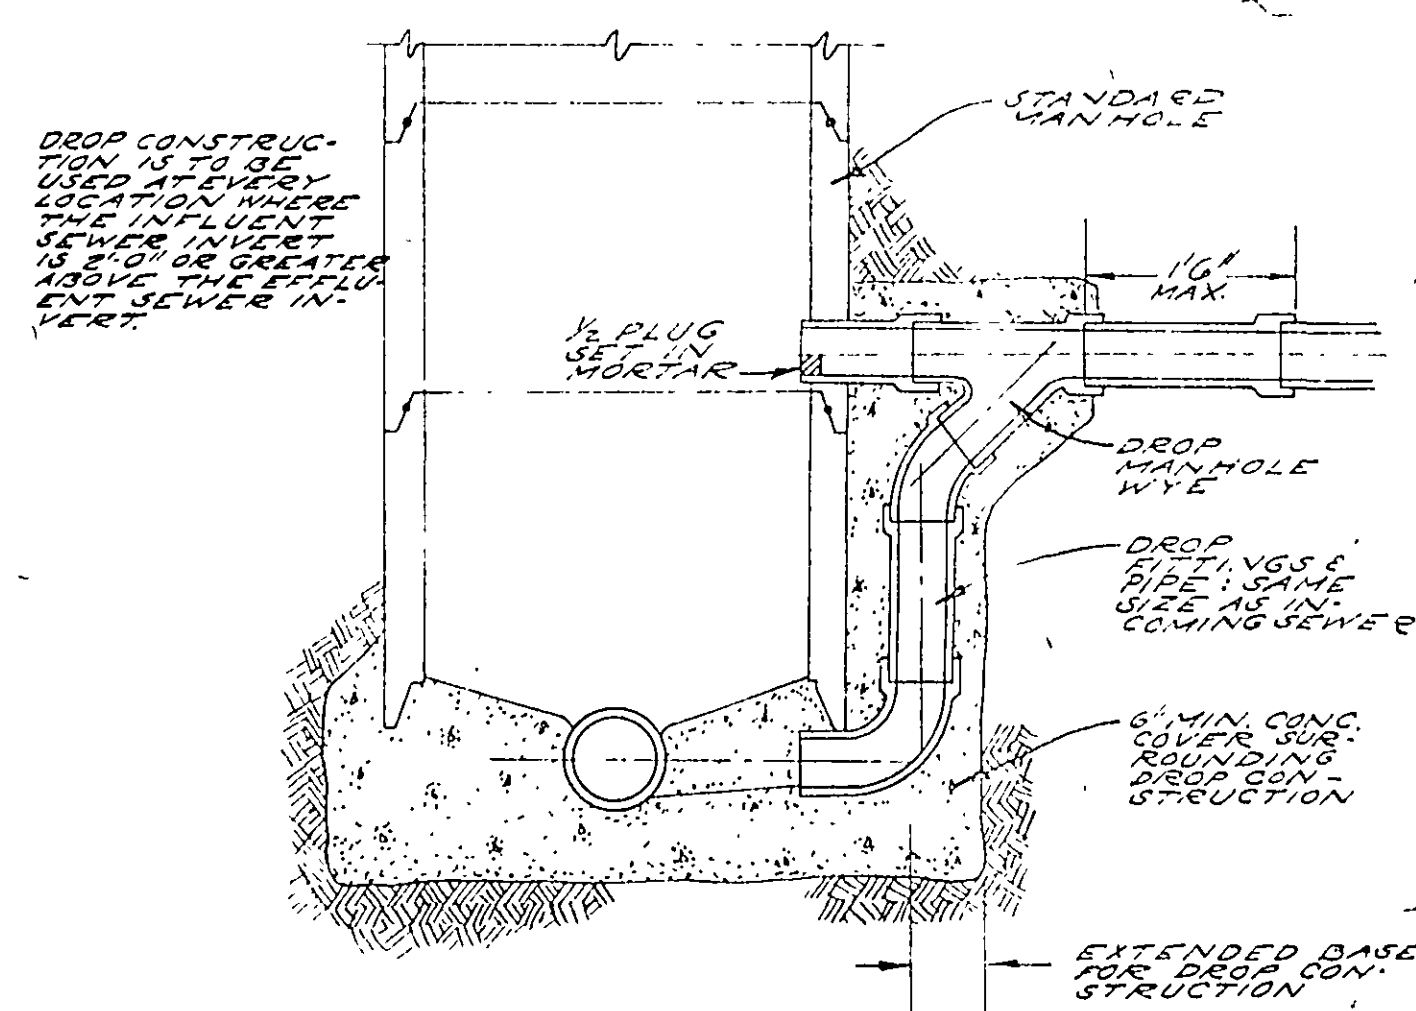

DROP CONSTRUCTION AT STANDARD MANHOLE

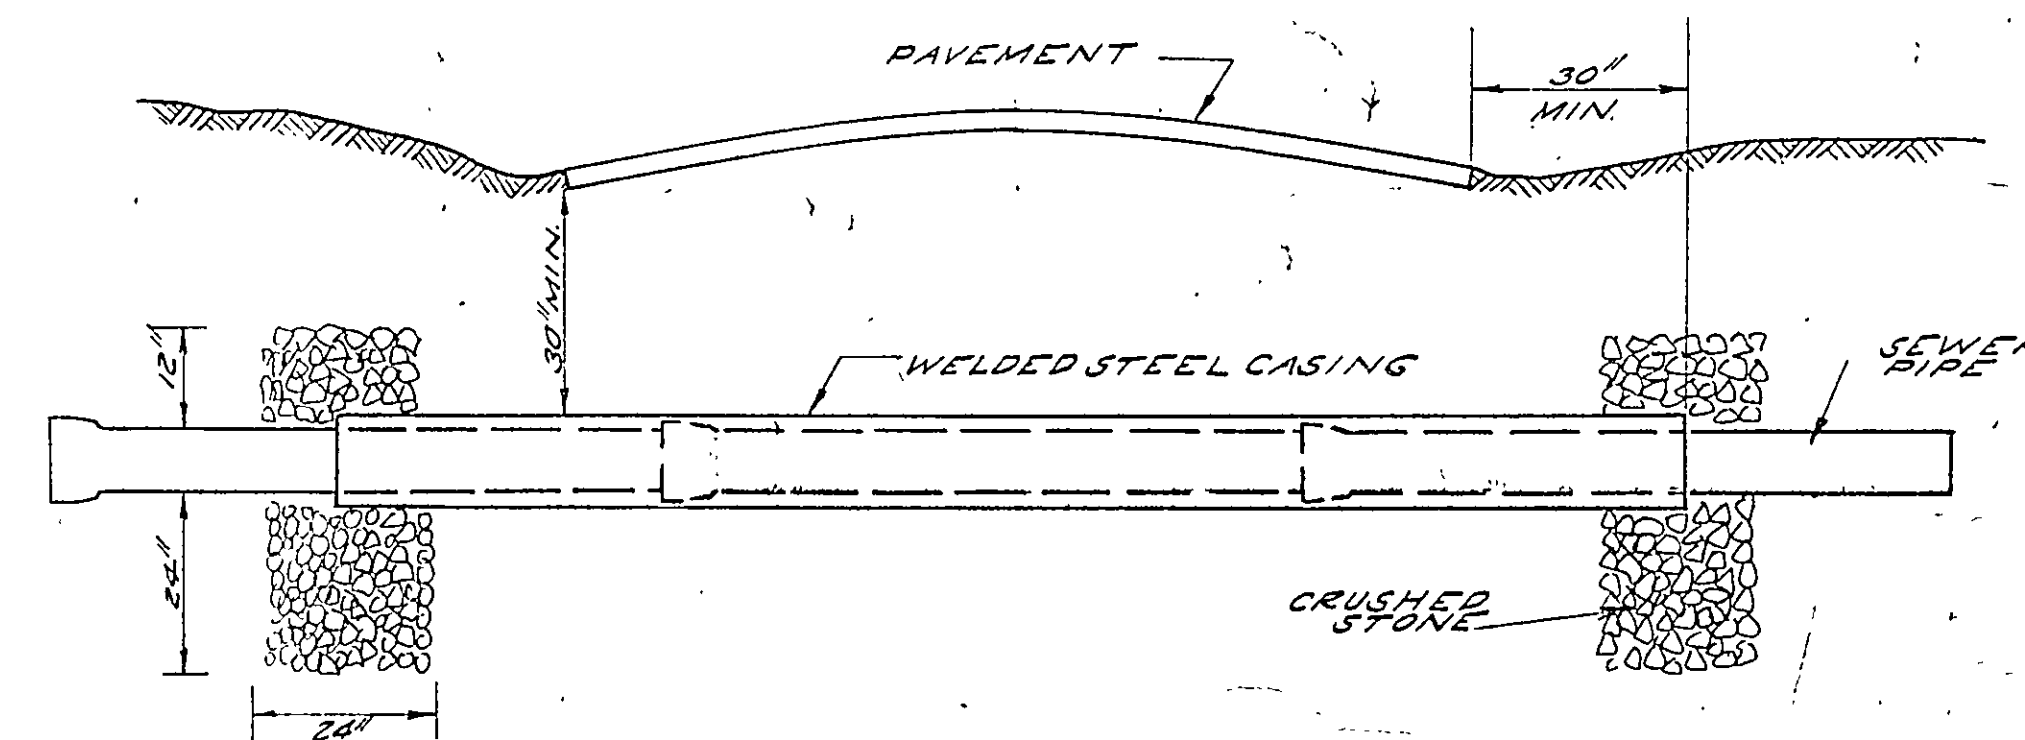

TYPICAL HIGHWAY CROSSING

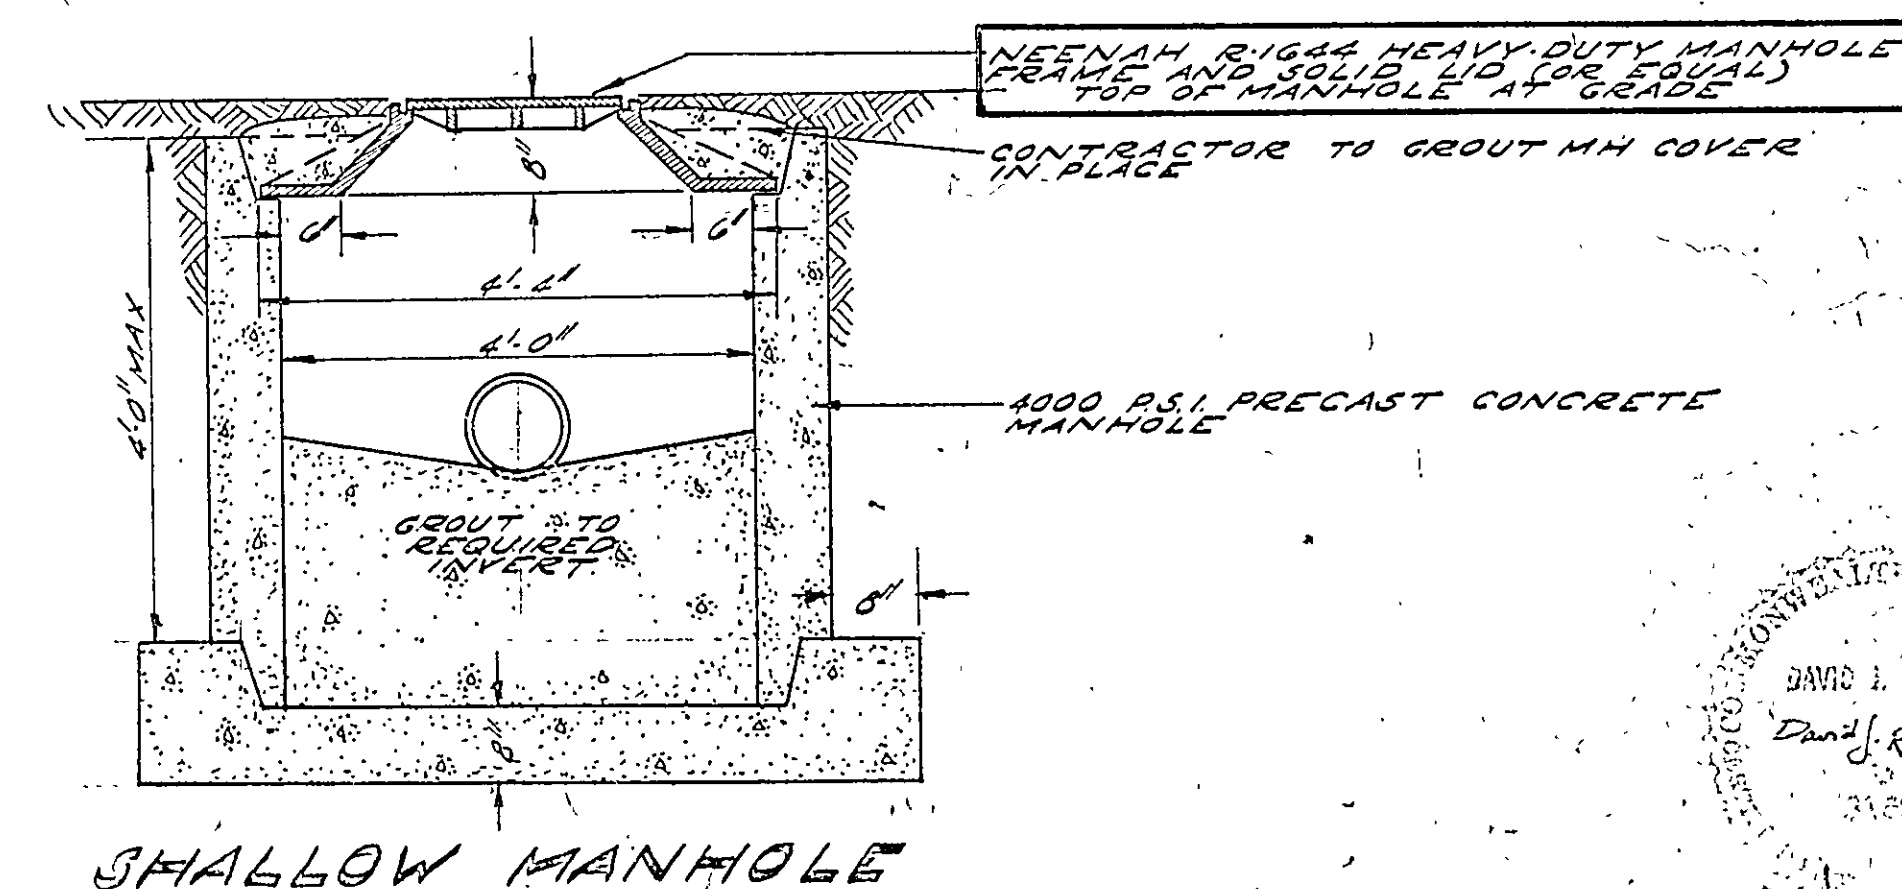

SHALLOW MANHOLE

MISCELLANEOUS DETAILS

DRAPER - ADEN ASSOCIATES, INC.
ENGINEERS - SURVEYORS - PLANNERS
BLACKSBURG, VIRGINIA

DESIGNED
DRAWN
CHECKED
DATE
D.J.R.
L.H.W.
D.J.R.
SEPTEMBER 1, 1977

TOWN OF FINCASTLE
WASTEWATER COLLECTION AND TREATMENT SYSTEM
BOTETOURT COUNTY, VIRGINIA

REVISIONS

SCALE: NO SCALE

PLAN N° T 75-194

SHEET
14 OF 25