

VENT

SEALED CONDUIT

2 1/2" F.I.P.
SEALED CAP

25 3/16"

18 5/8"

12"

3"

SLOPE AWAY

4" CONCRETE
6" x 6" SQUARE

1.5-WLS-72

1/4" DEPTH
3" F.I.P.

0.365"

36"

4" F.I.P.

12.6" S.G. IN. WITH
DOUBLE CHECK VALVES

16 7/8"


4" F.I.P.

8" F.I.P. STEEL WELL CASING


13 1/4"

#1 - WELL HEAD DETAIL


NOT TO SCALE.

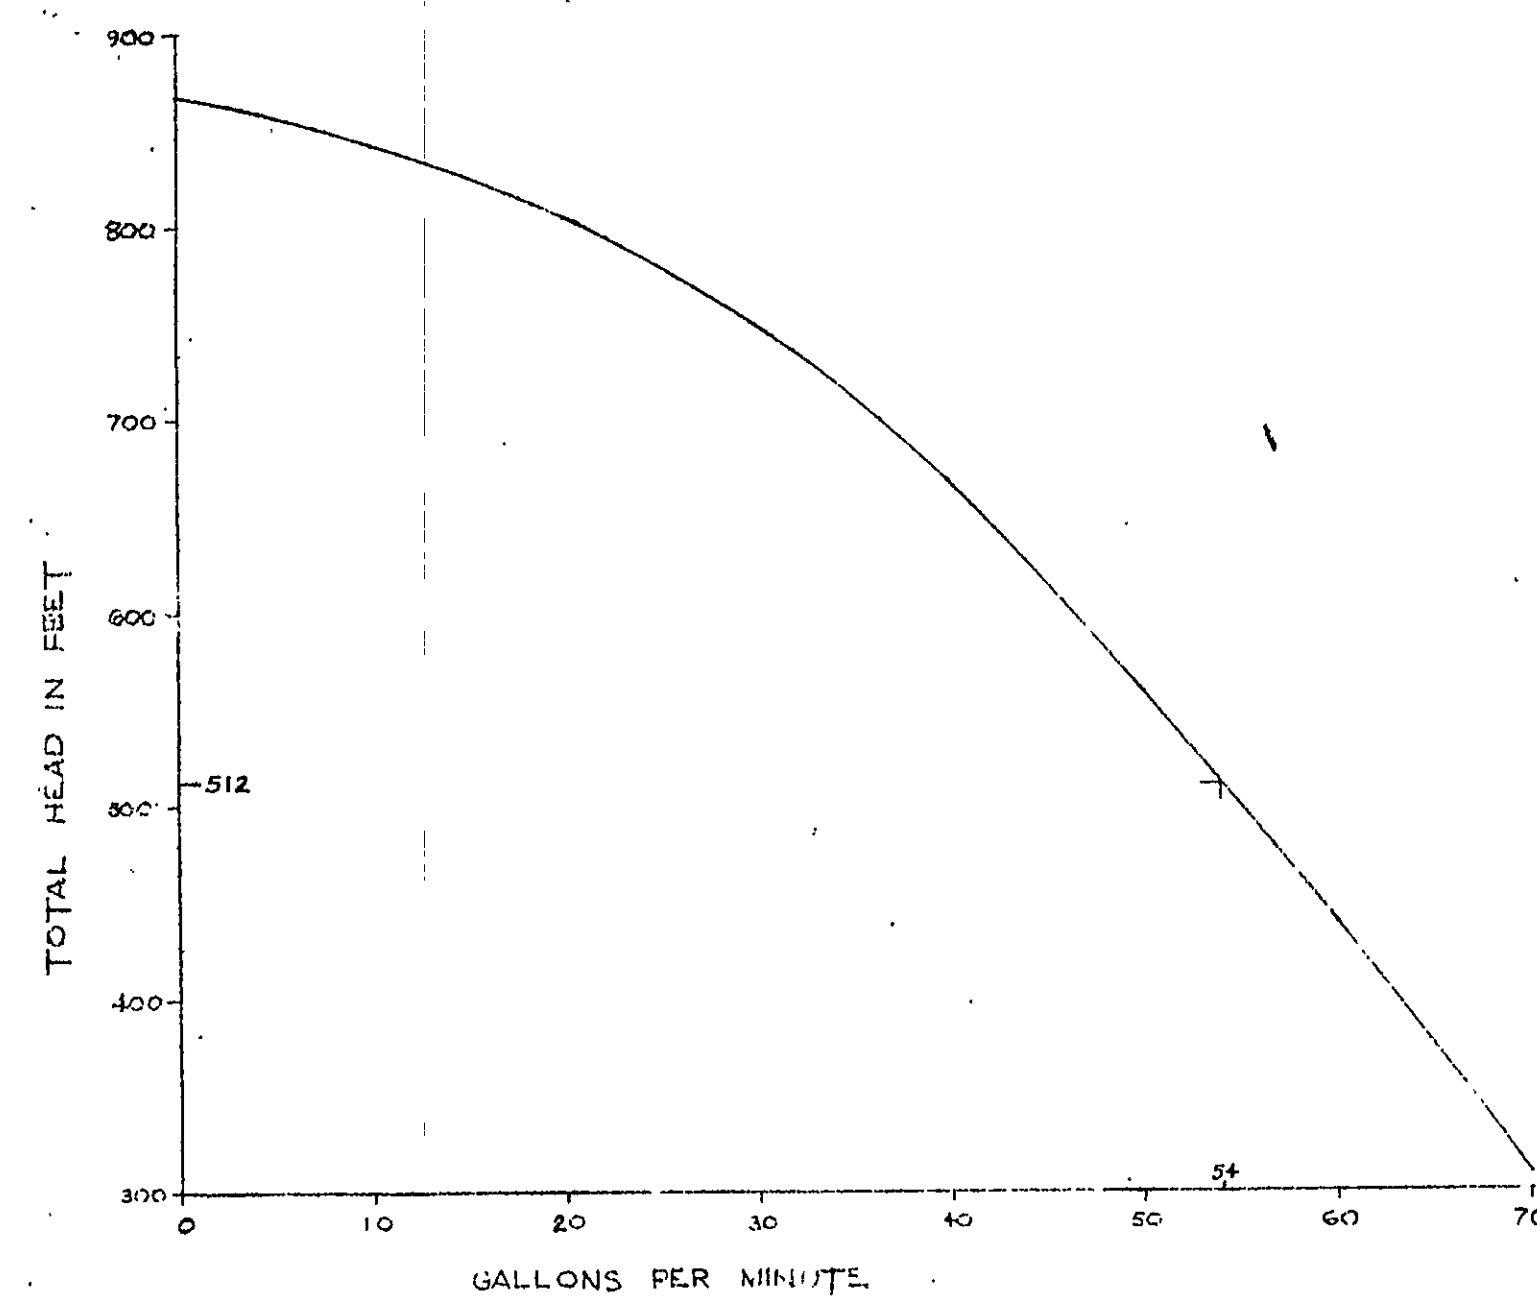

WELL # 1
PUMP PERFORMANCE CURVE

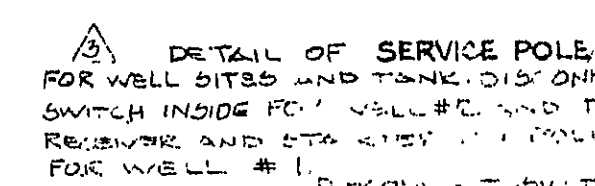


WELL #1
3#8, #.0 - 1" C.
WELL #2
3#10, 1#8 - C. C.
TANK
1/3 2#10, 1#12 - 3/4" C.
(120/124, 1 - 1 p.)

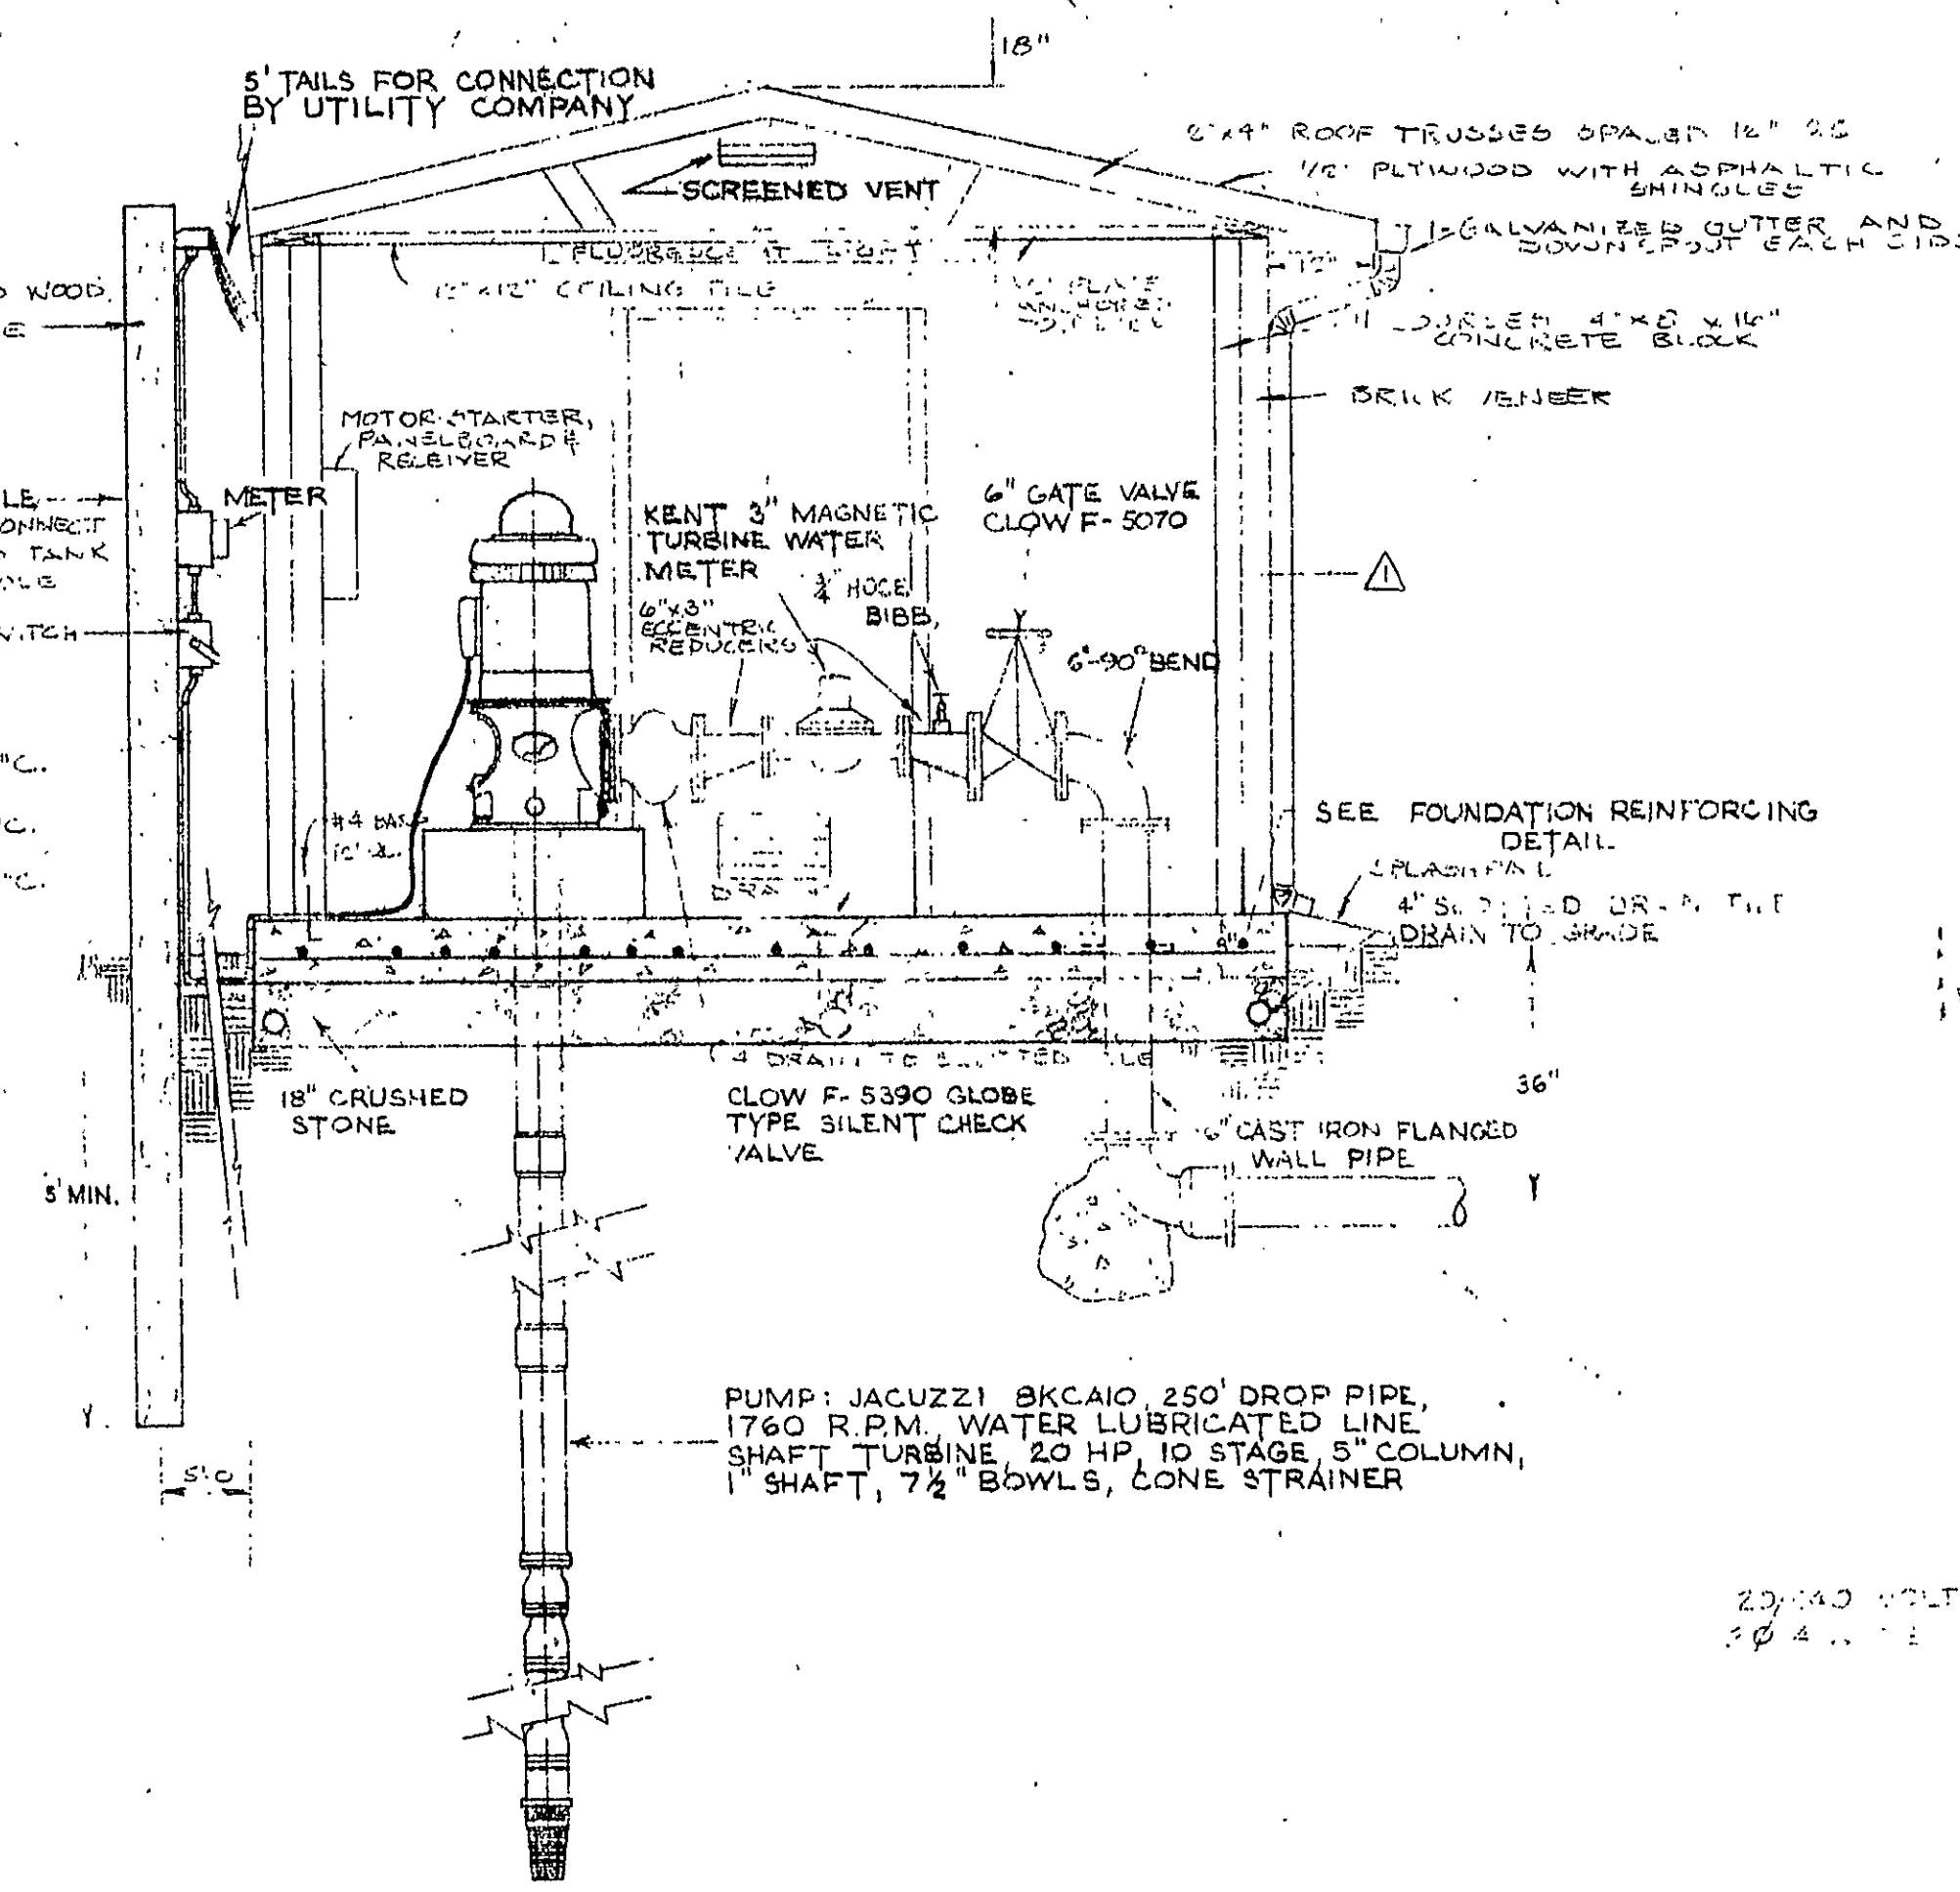


2 - WELL HOUSE DETAIL


SCALE: $\frac{1}{2}" = 1'-0"$

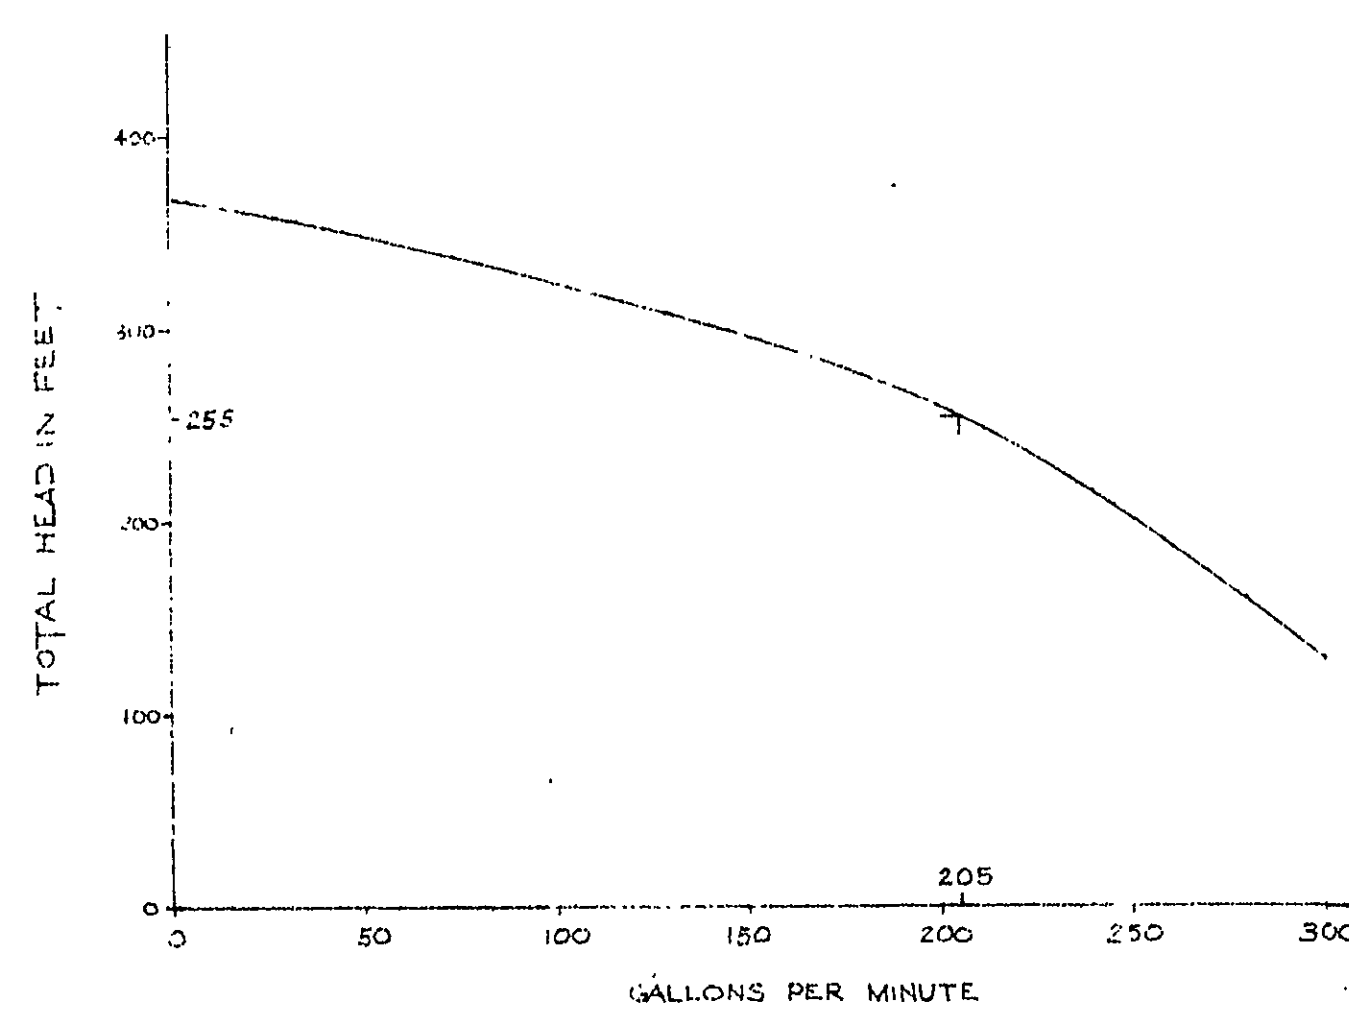


WELL # 2
PUMP PERFORMANCE CURVE

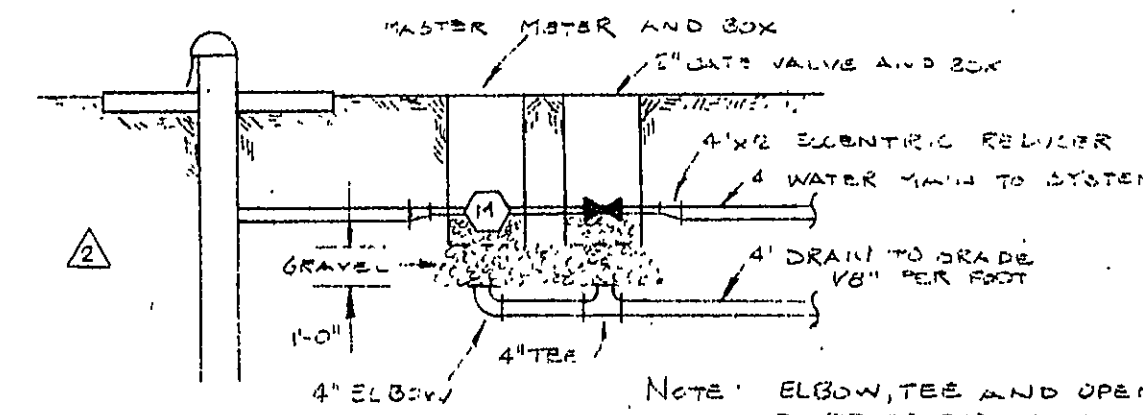


WELL No. 1 DRAIN DETAIL

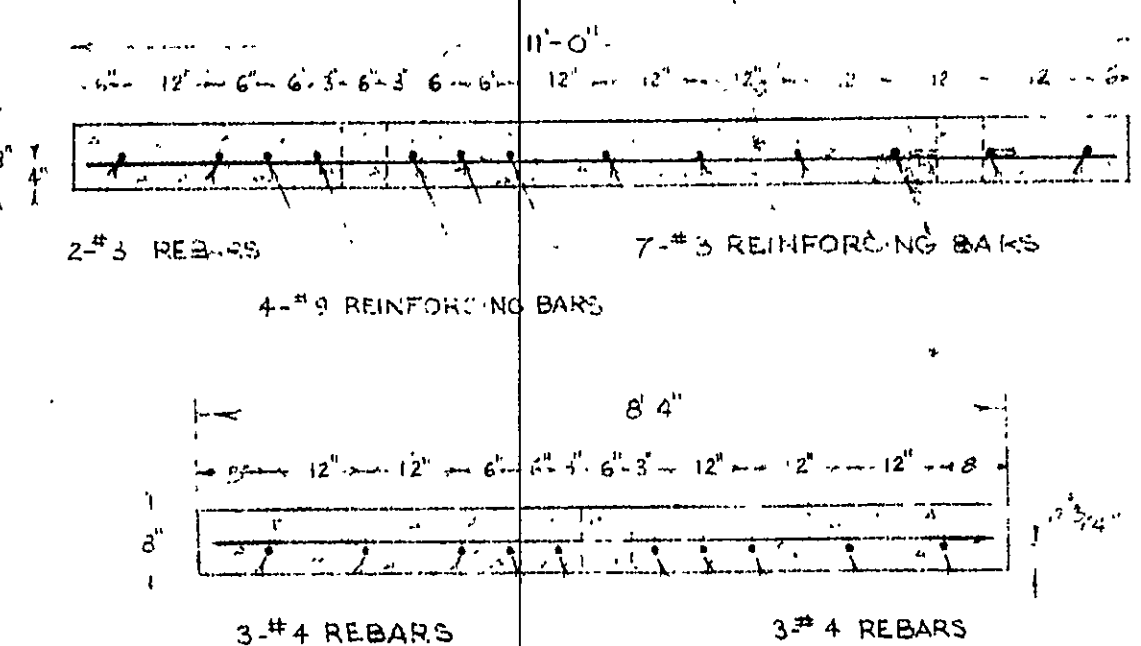


FOUNDATION REINFORCING DETAILS
SCALE: $\frac{1}{2}" = 1'-0"$

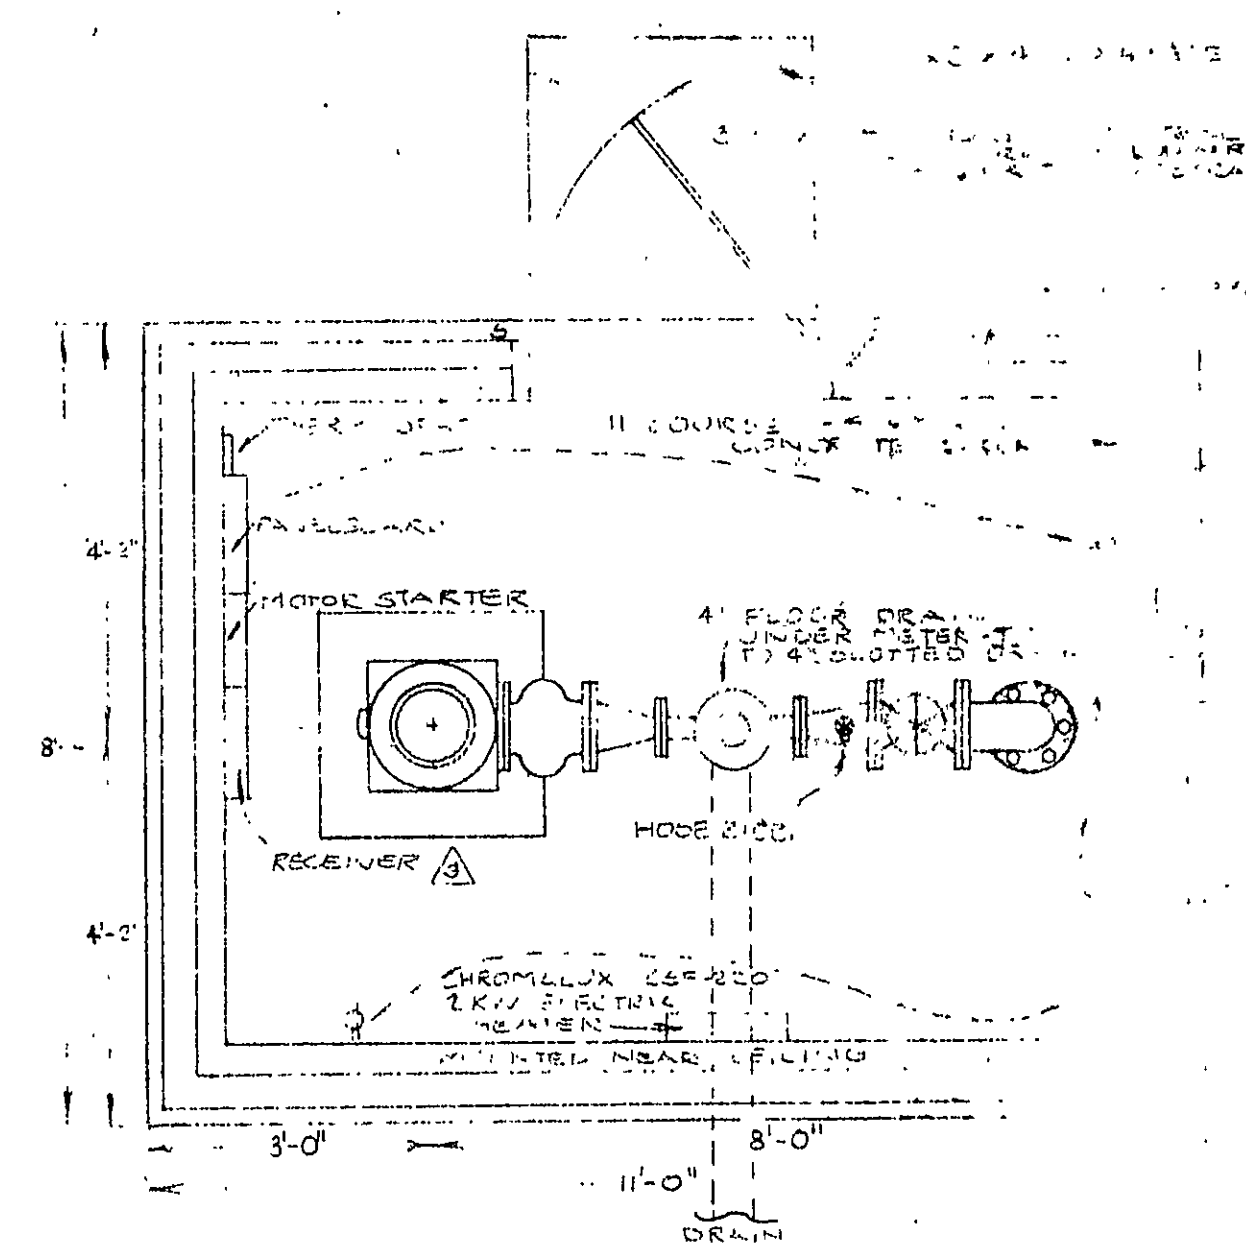


PLAN VIEW
SCALE $\frac{1}{2}'' = 1'-0''$

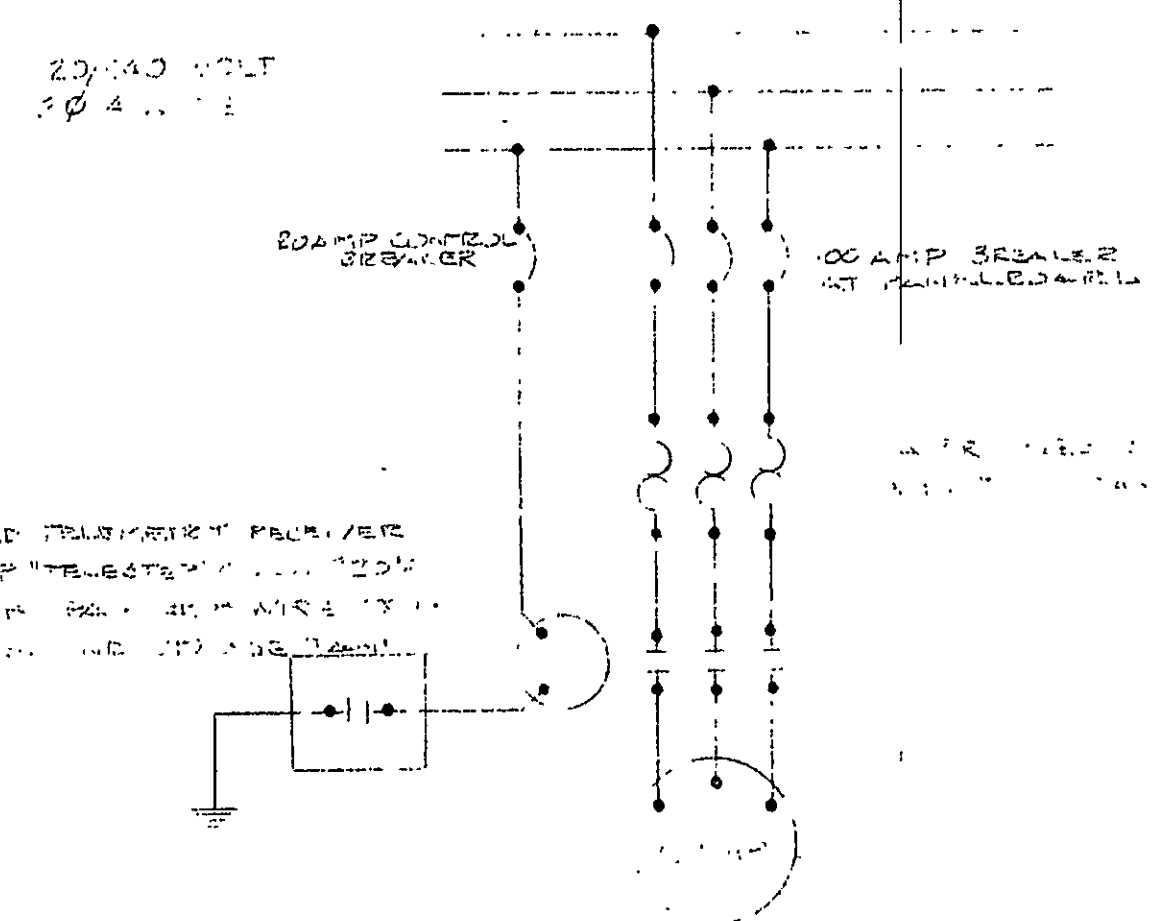


ELECTRIC SCHEMATIC
WELL PUMP #2

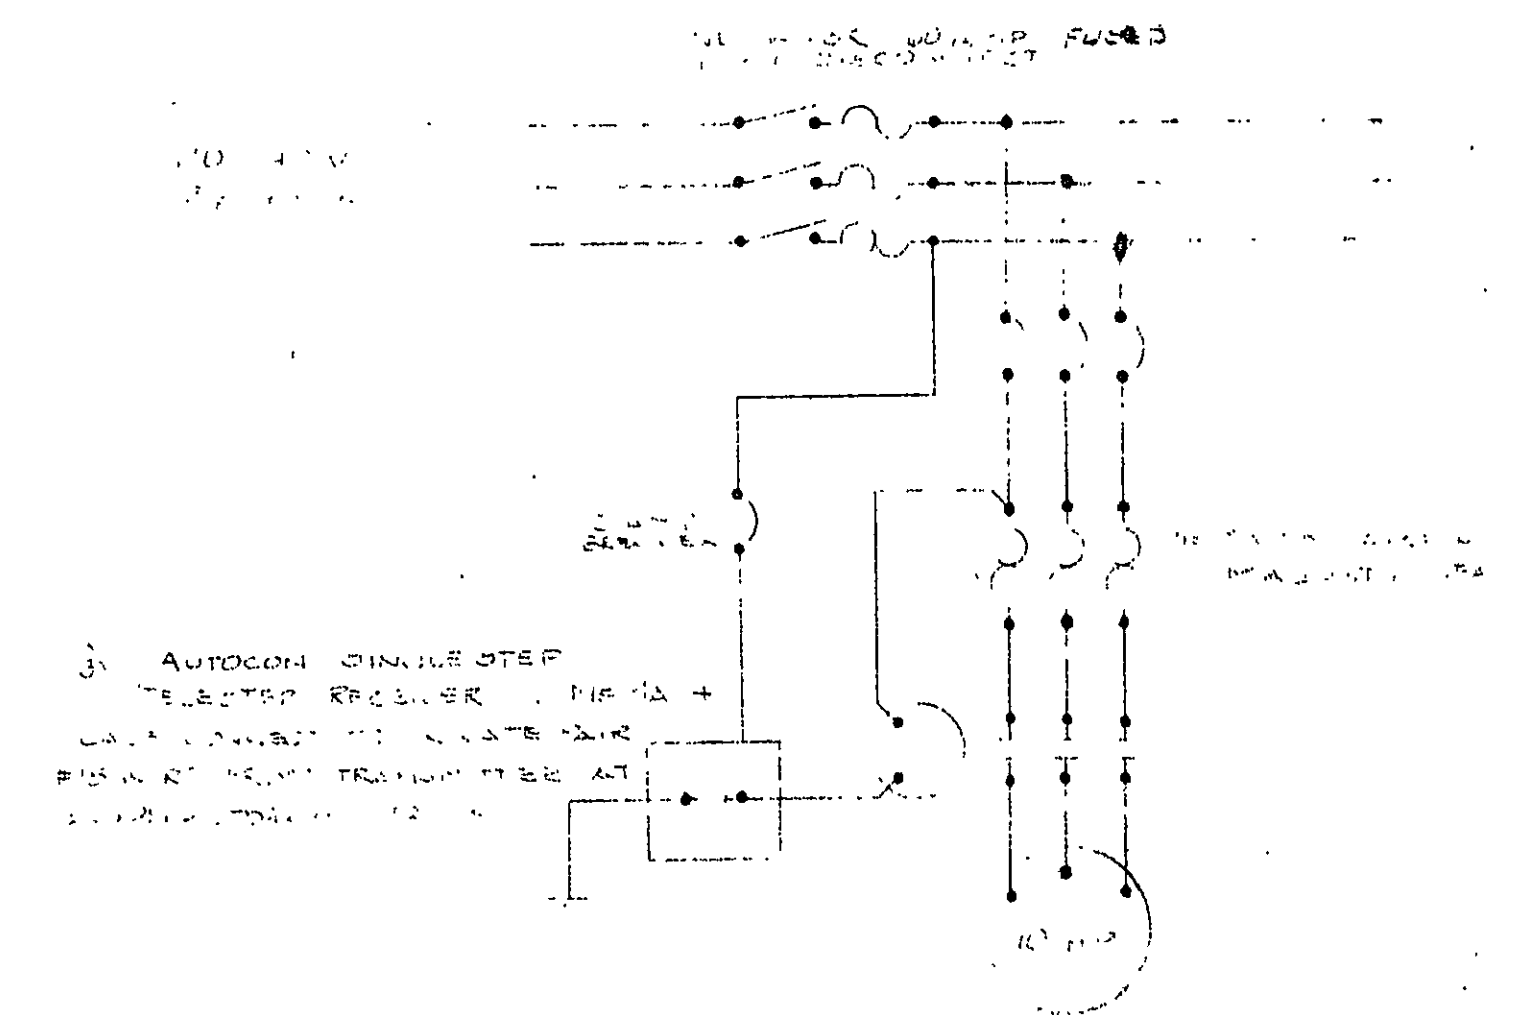

ELECTRIC SCHEMATIC
WELL PUMP #1

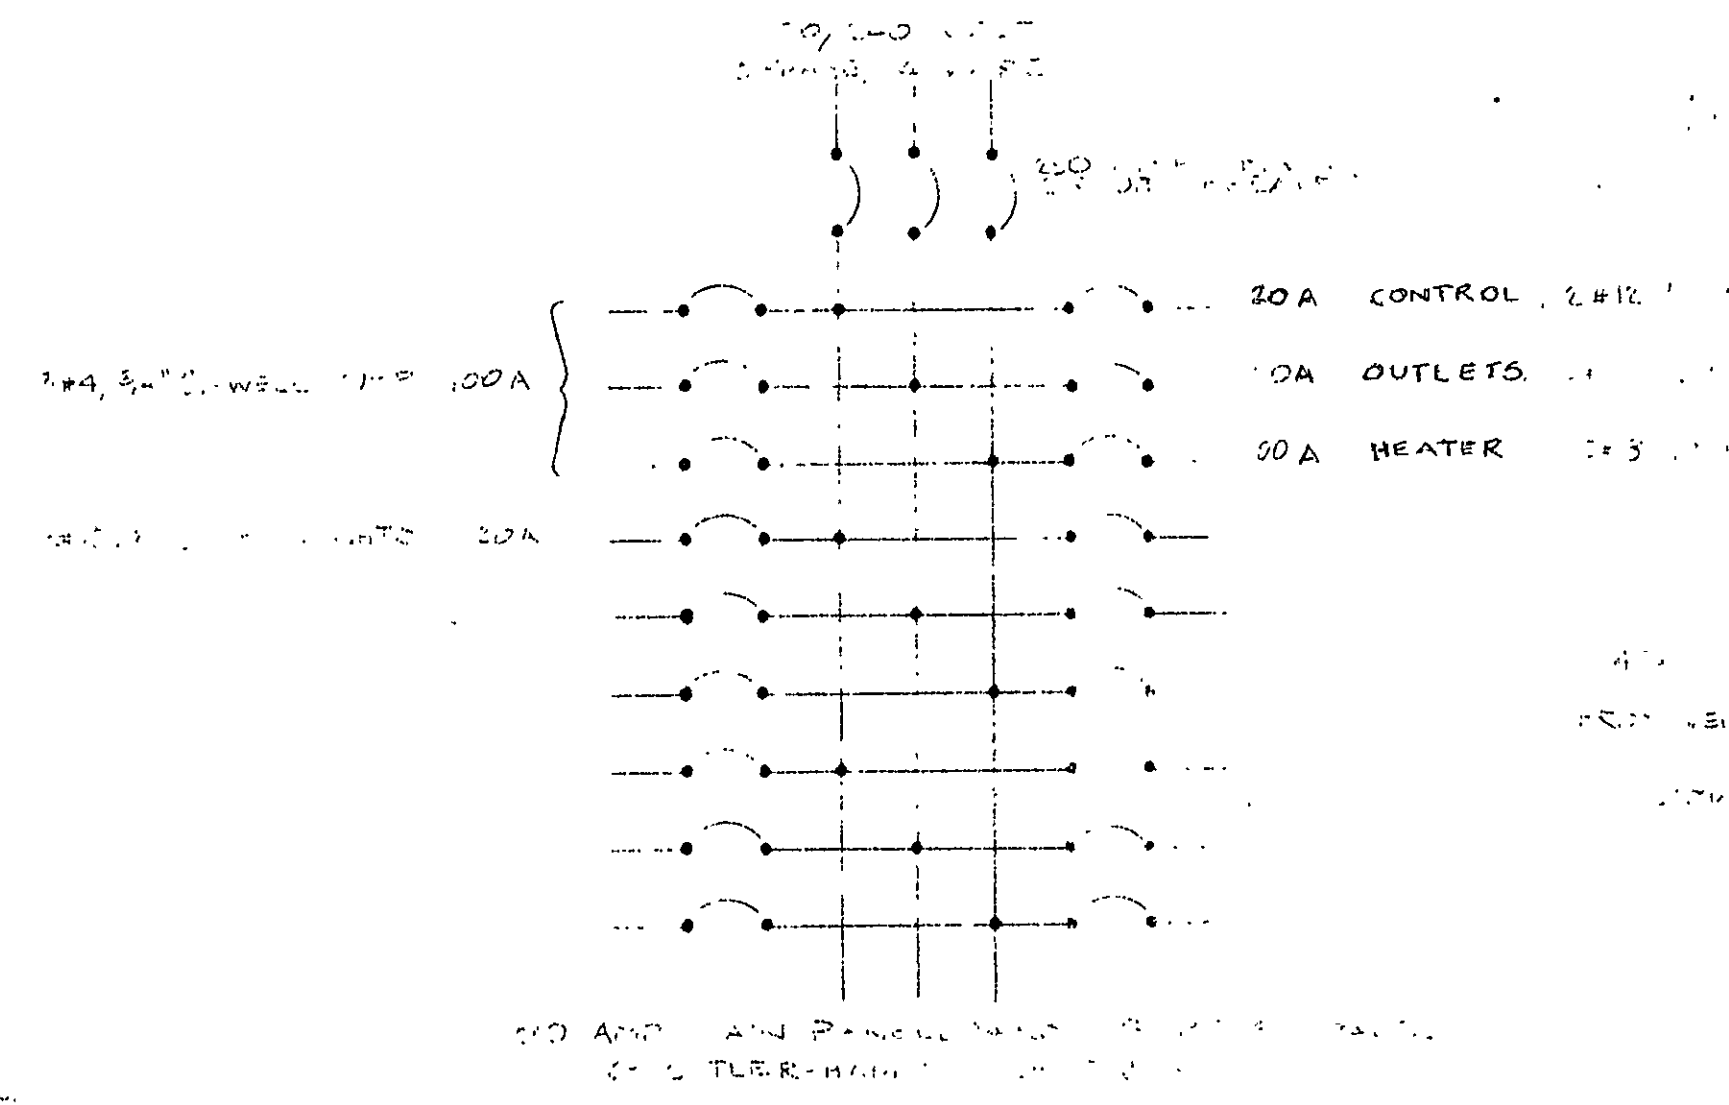

WELL #2 PANEL

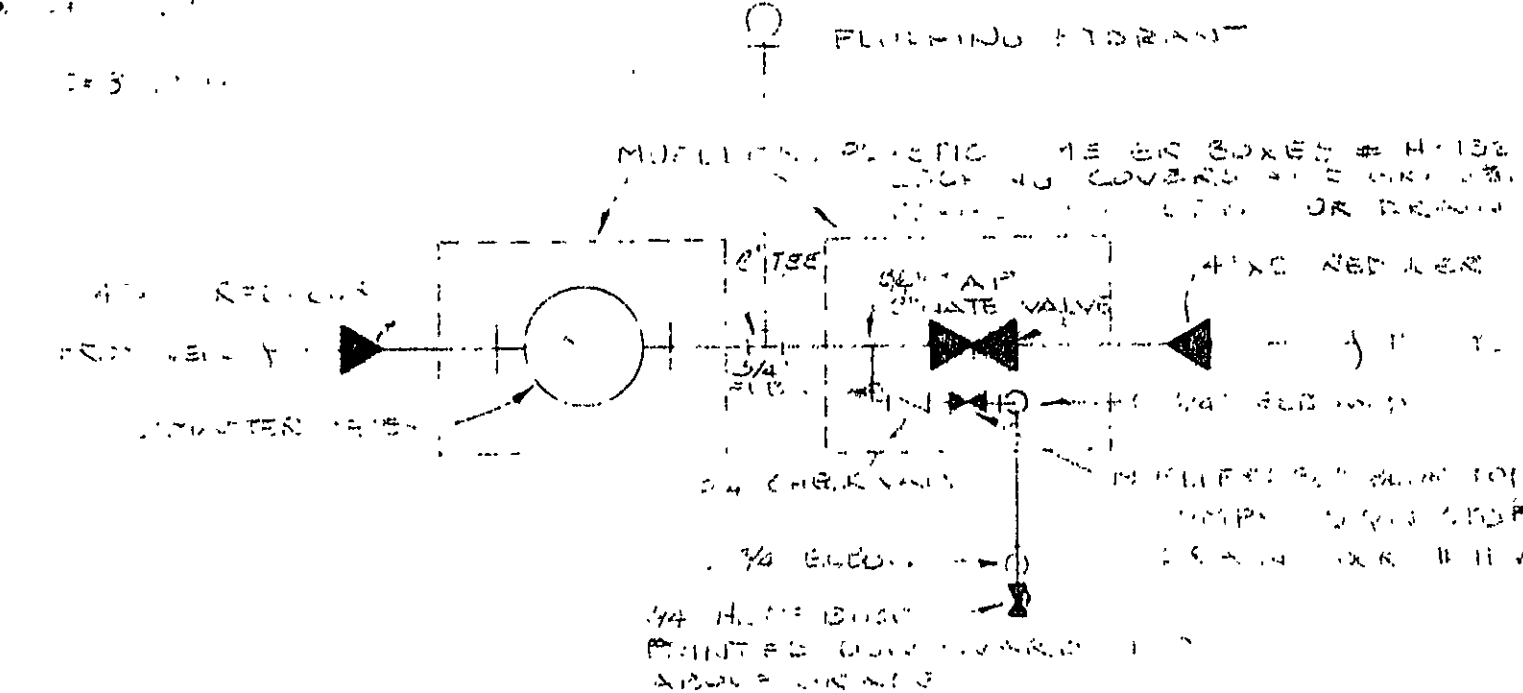

METER AND SAMPLING TAP
PLUMBING SCHEMATIC WELL NO. 1

UNIVERSITY OF MICHIGAN LIBRARY
DAVID J. RIGBY
David J. Rigby
No
8189

SHEET
10 OF 15