




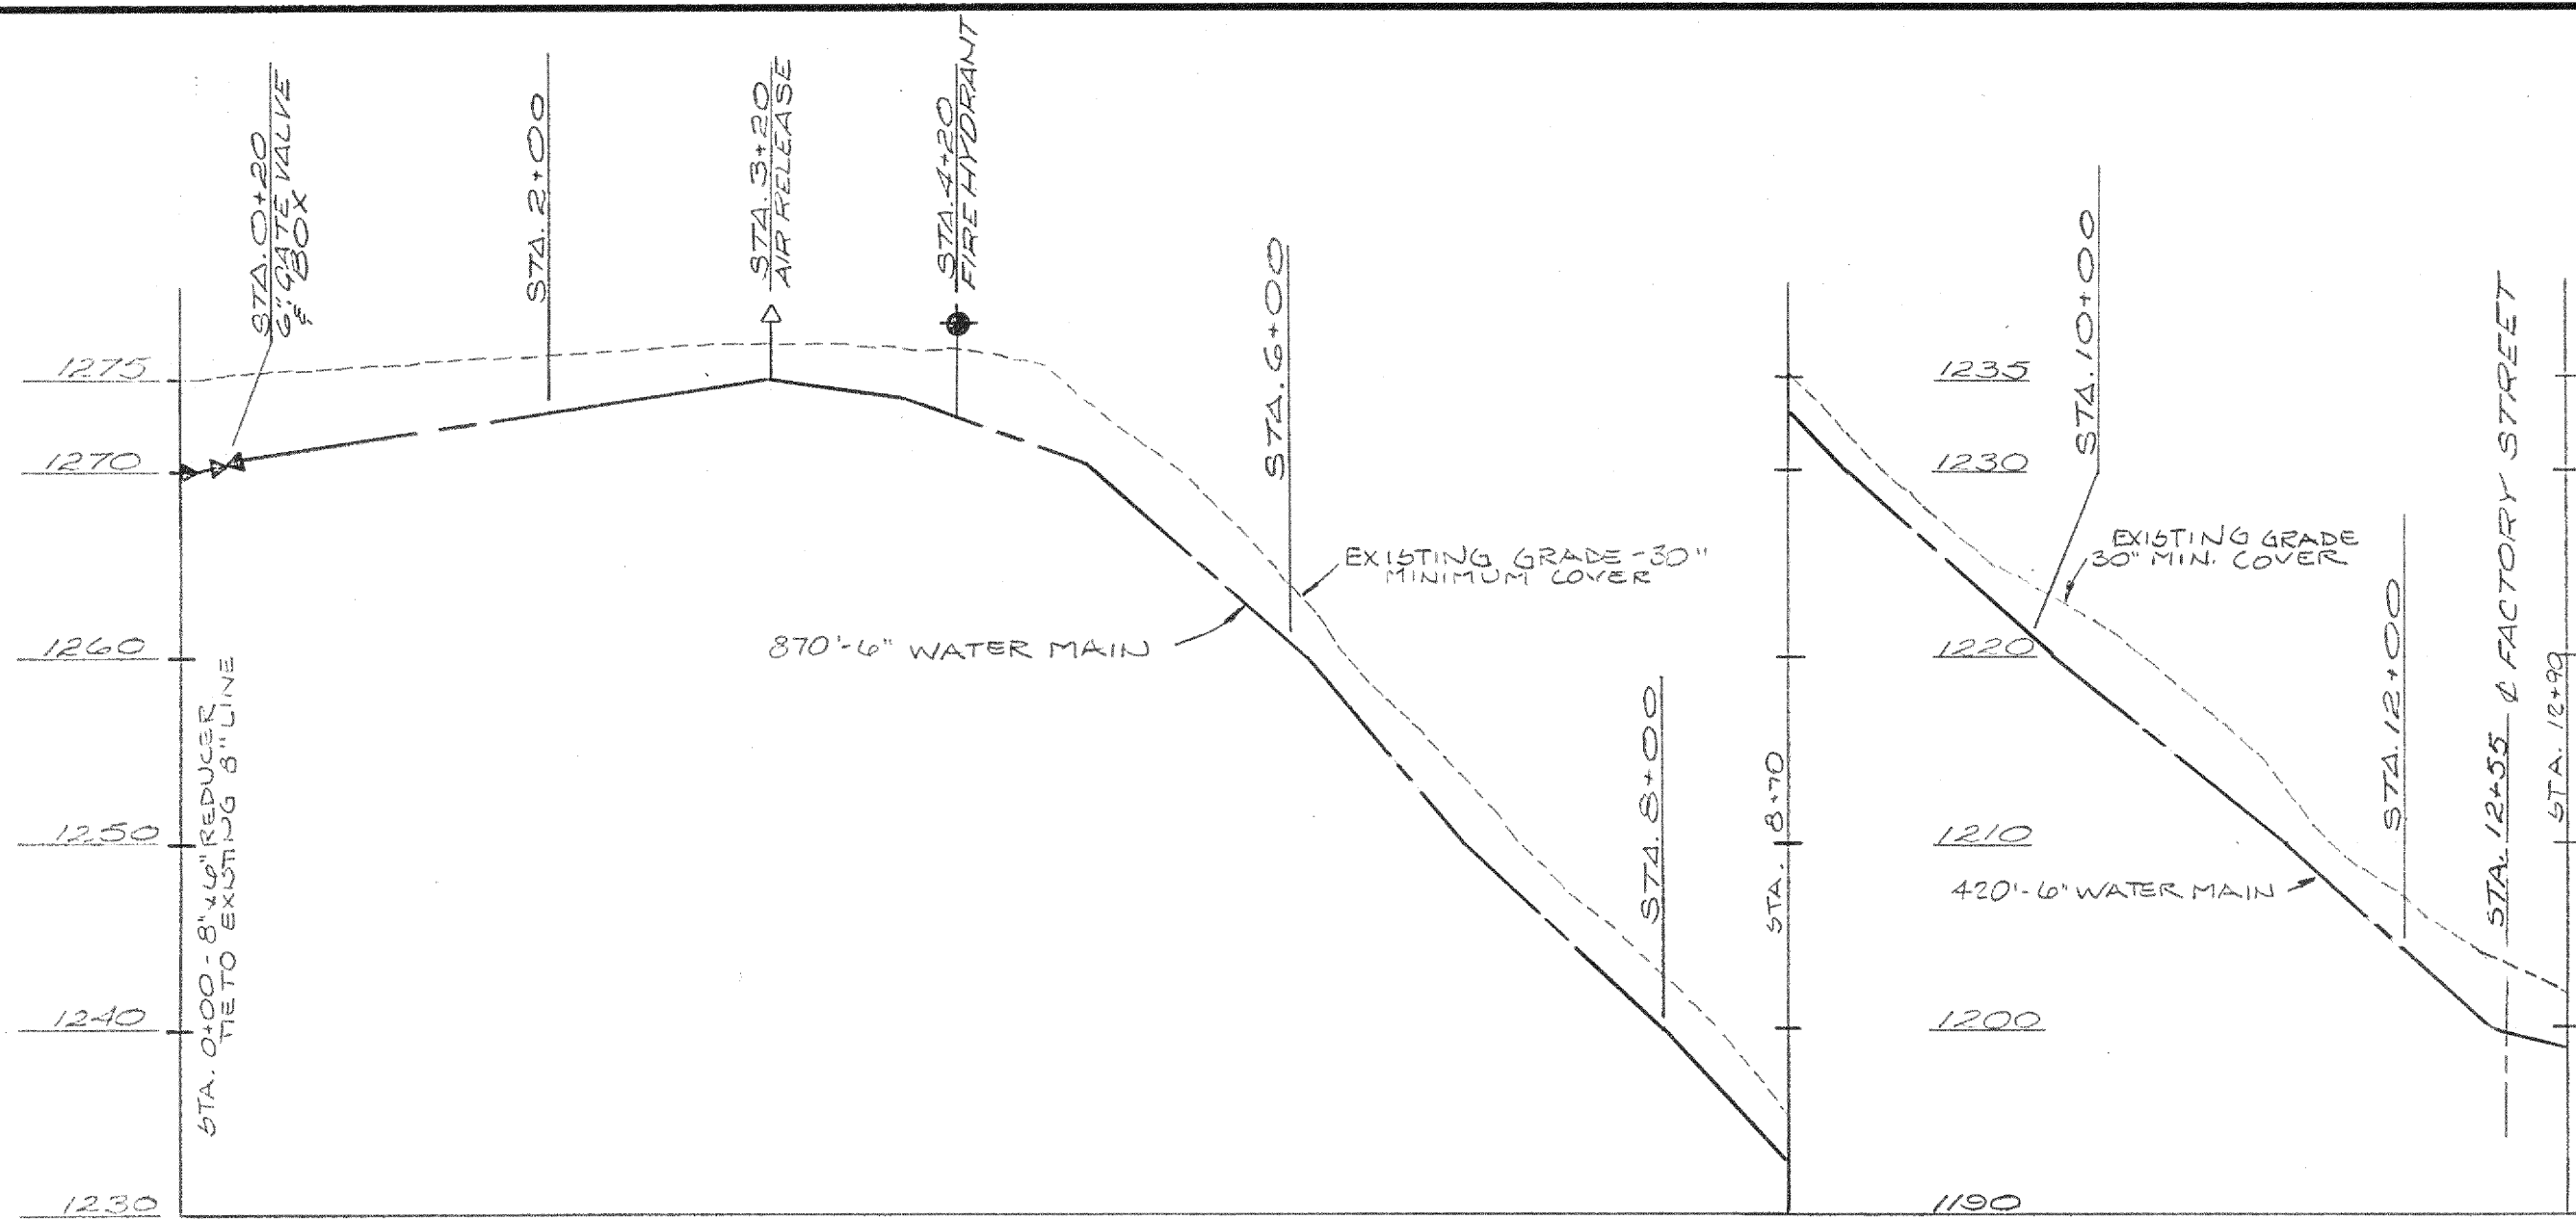


SHEET N° 3, SOUTH SIDE OF VA. RTE. 606

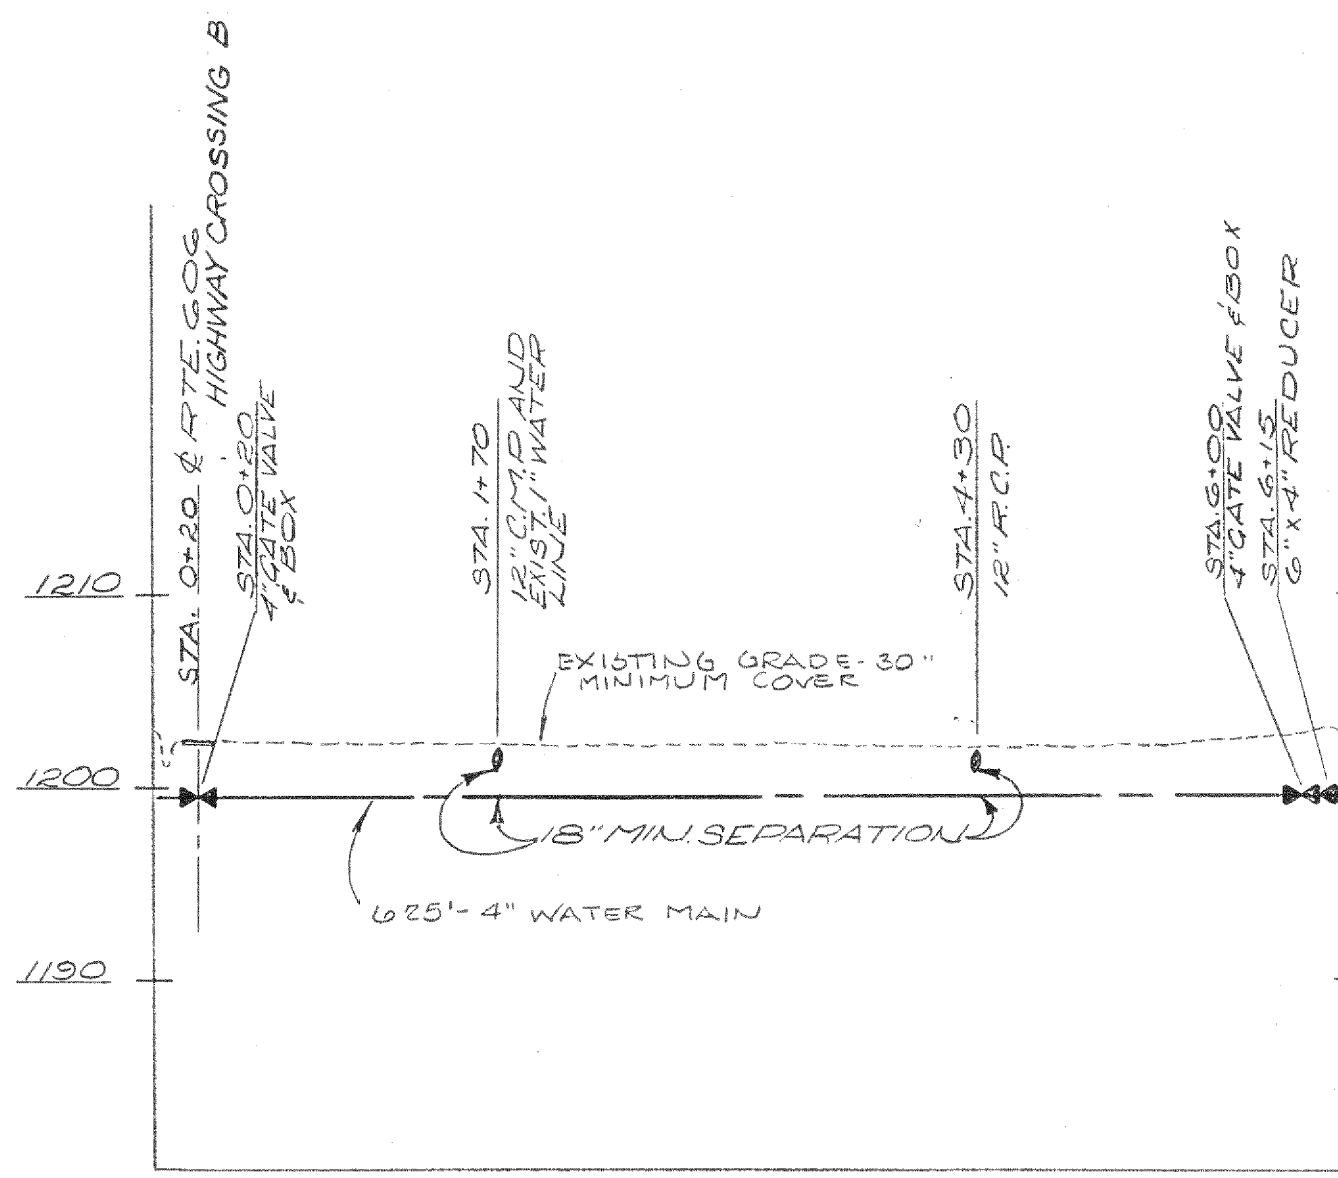


SHEET N° 3, EAST SIDE OF FACTORY STREET

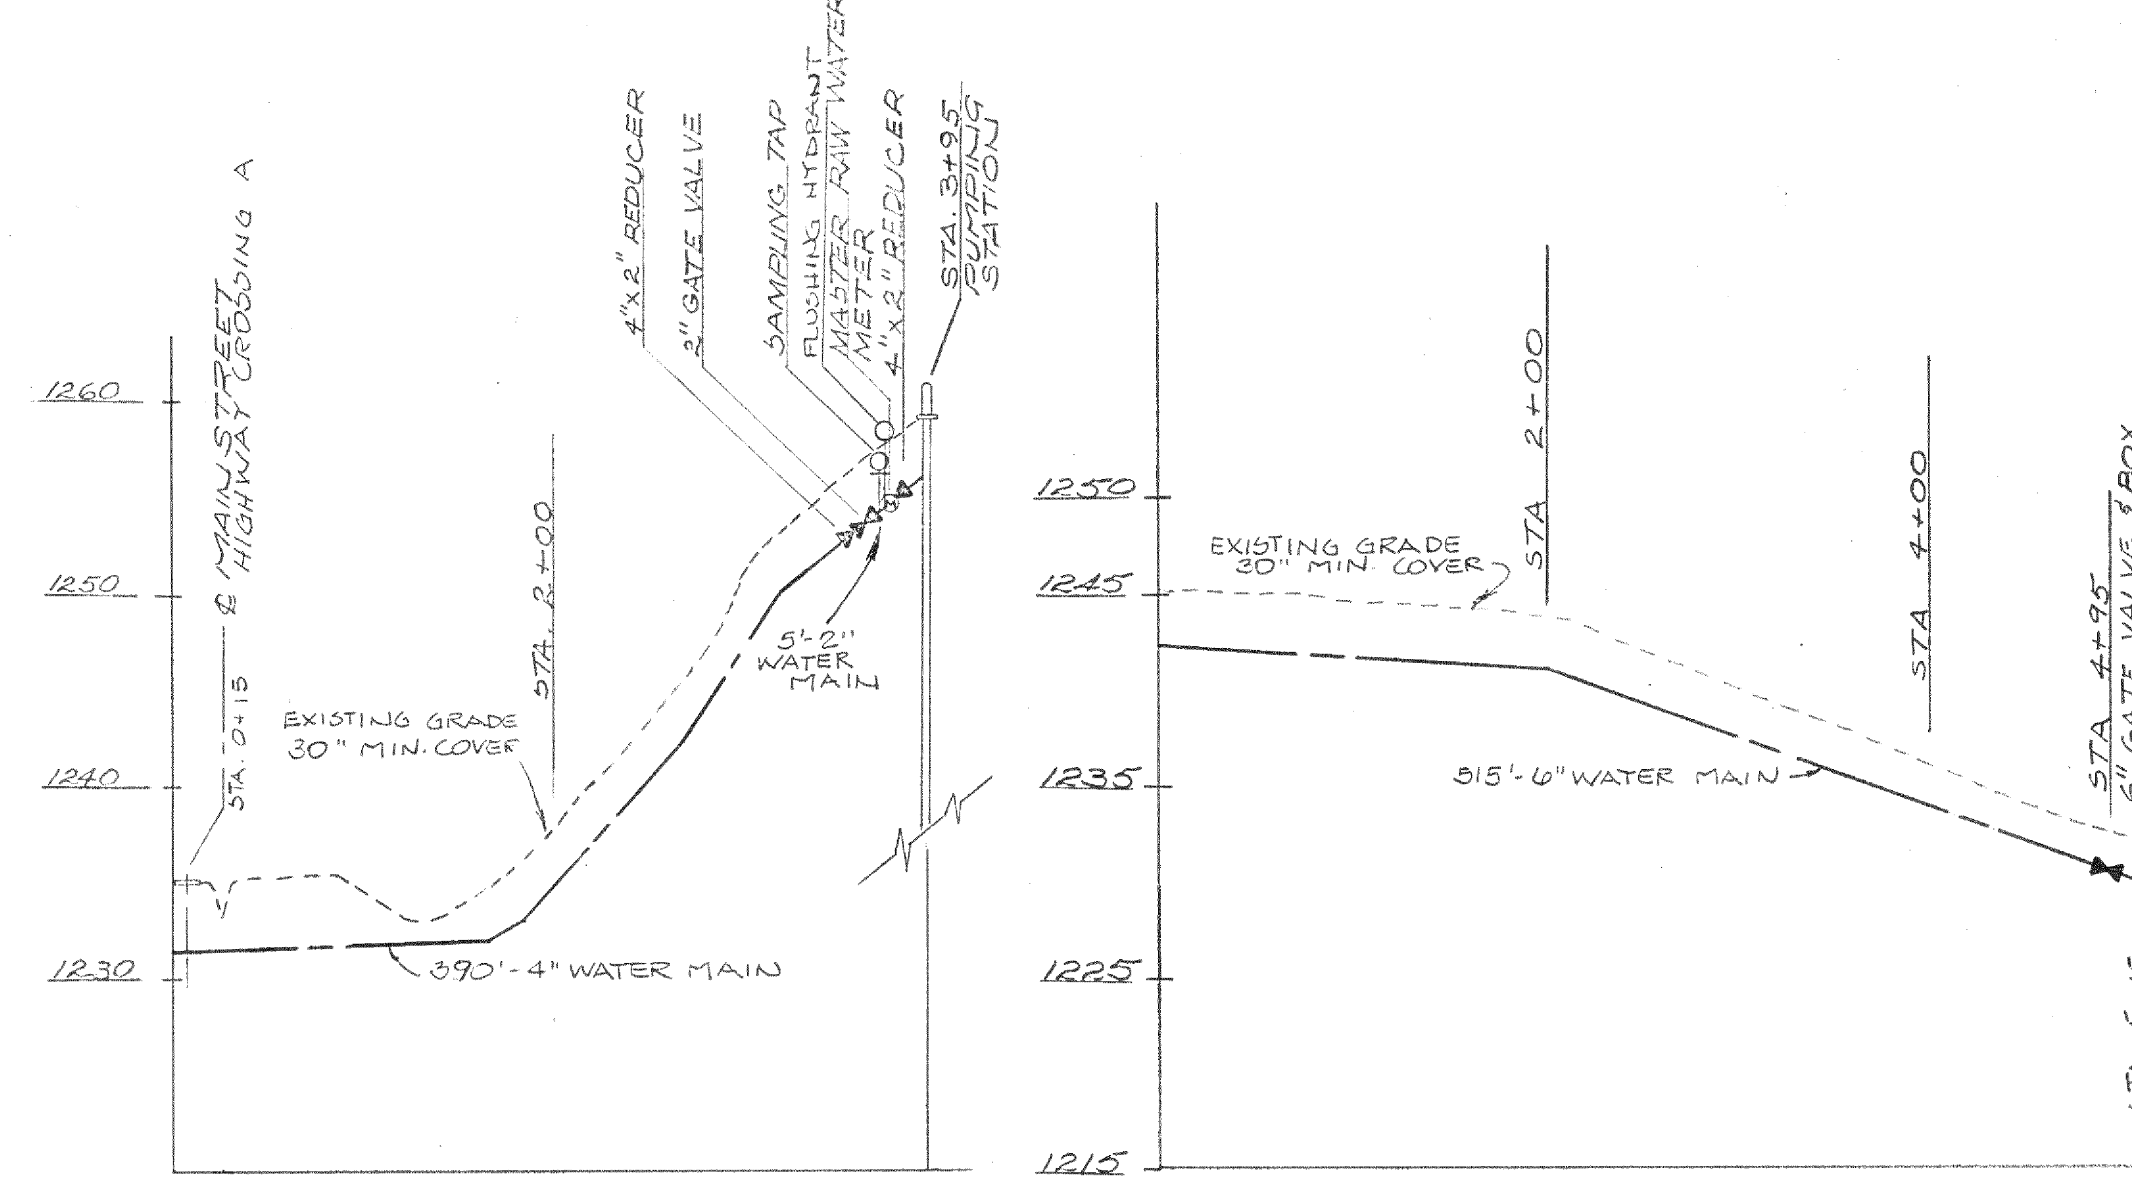


SHEET N° 5, NORTH SIDE OF ACADEMY STREET

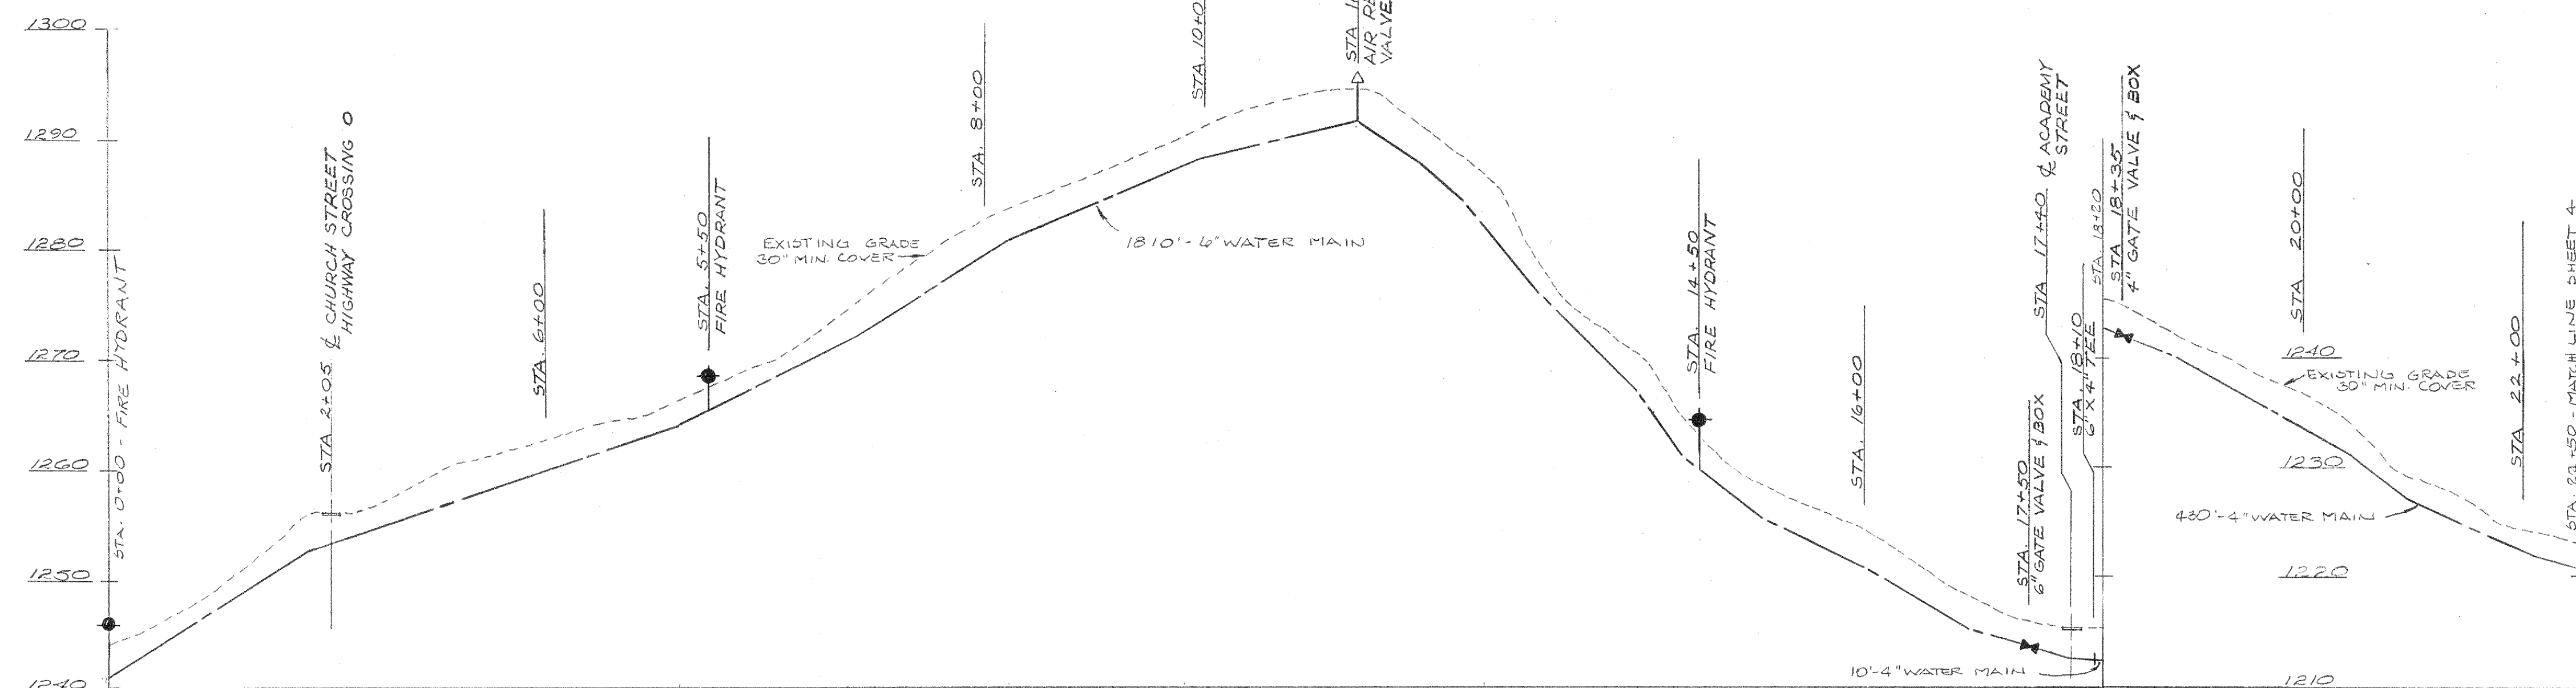


SHEET N° 5, WEST SIDE OF CHURCH STREET

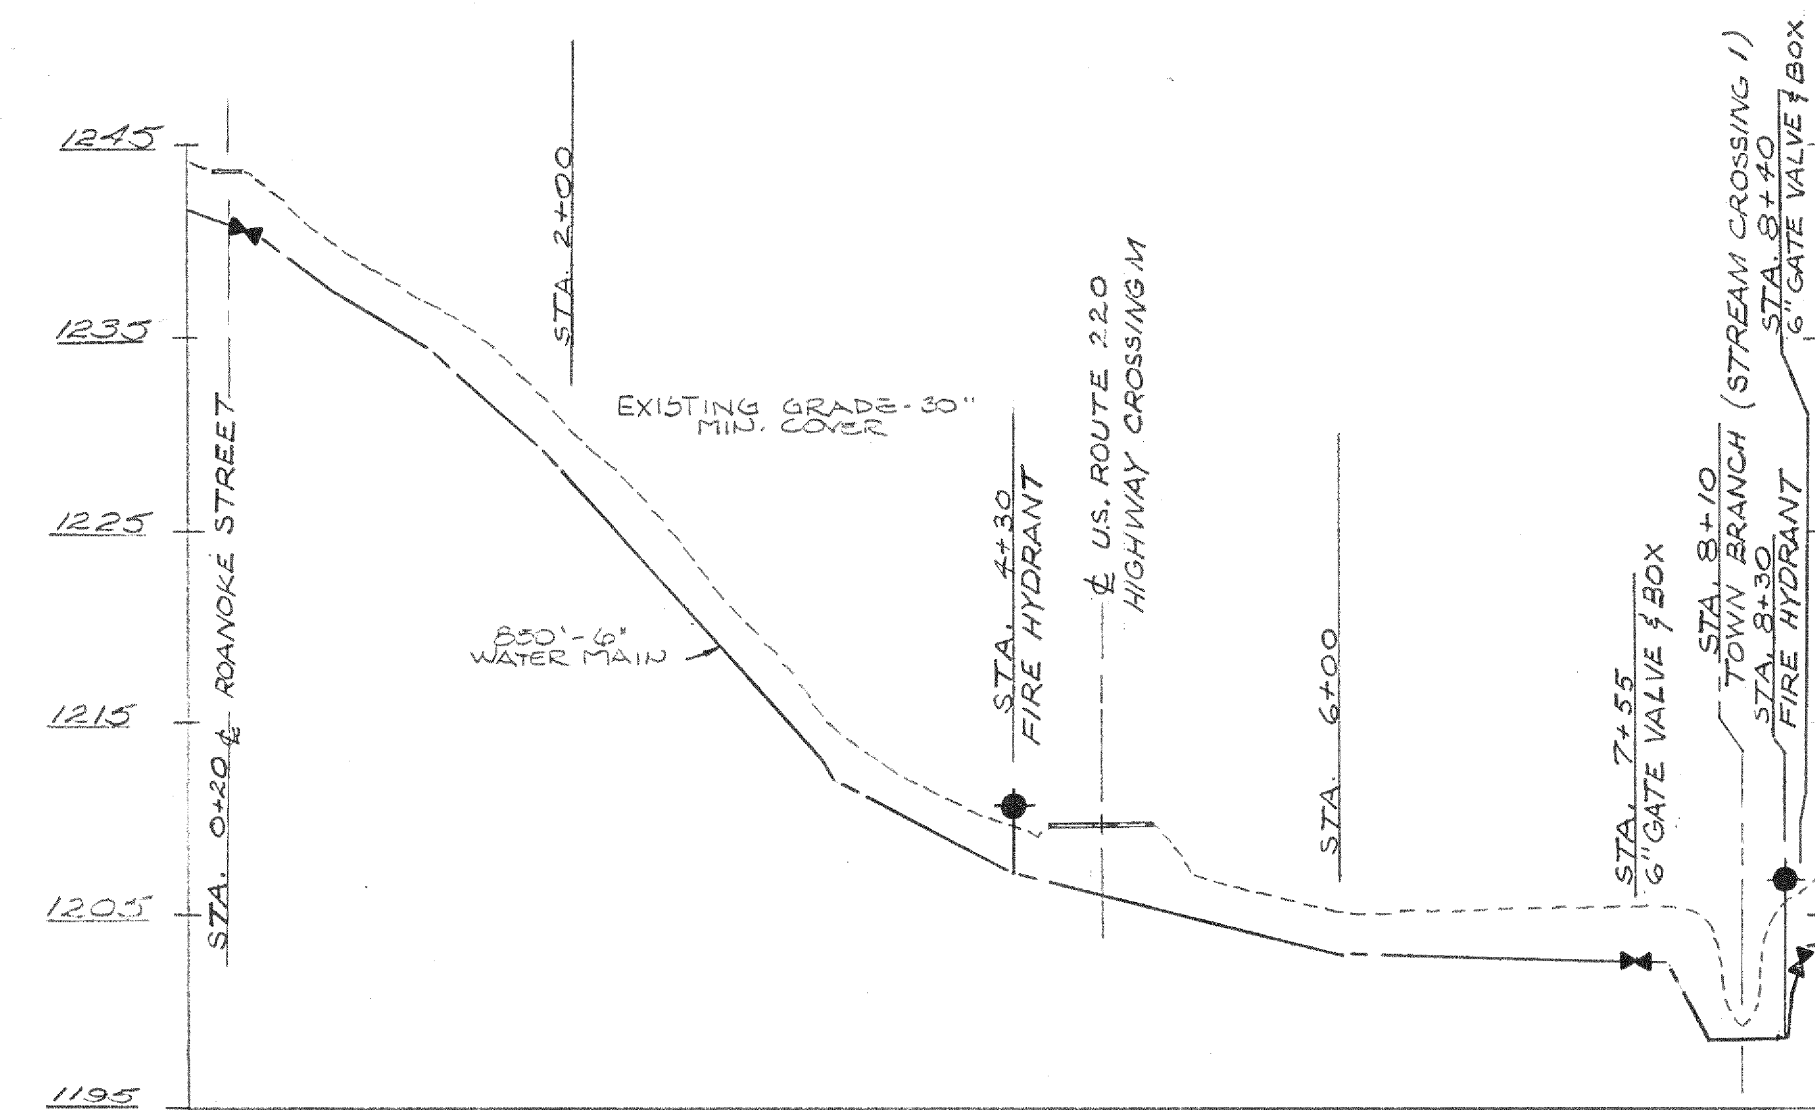


SHEET N° 5, HERNDON STREET

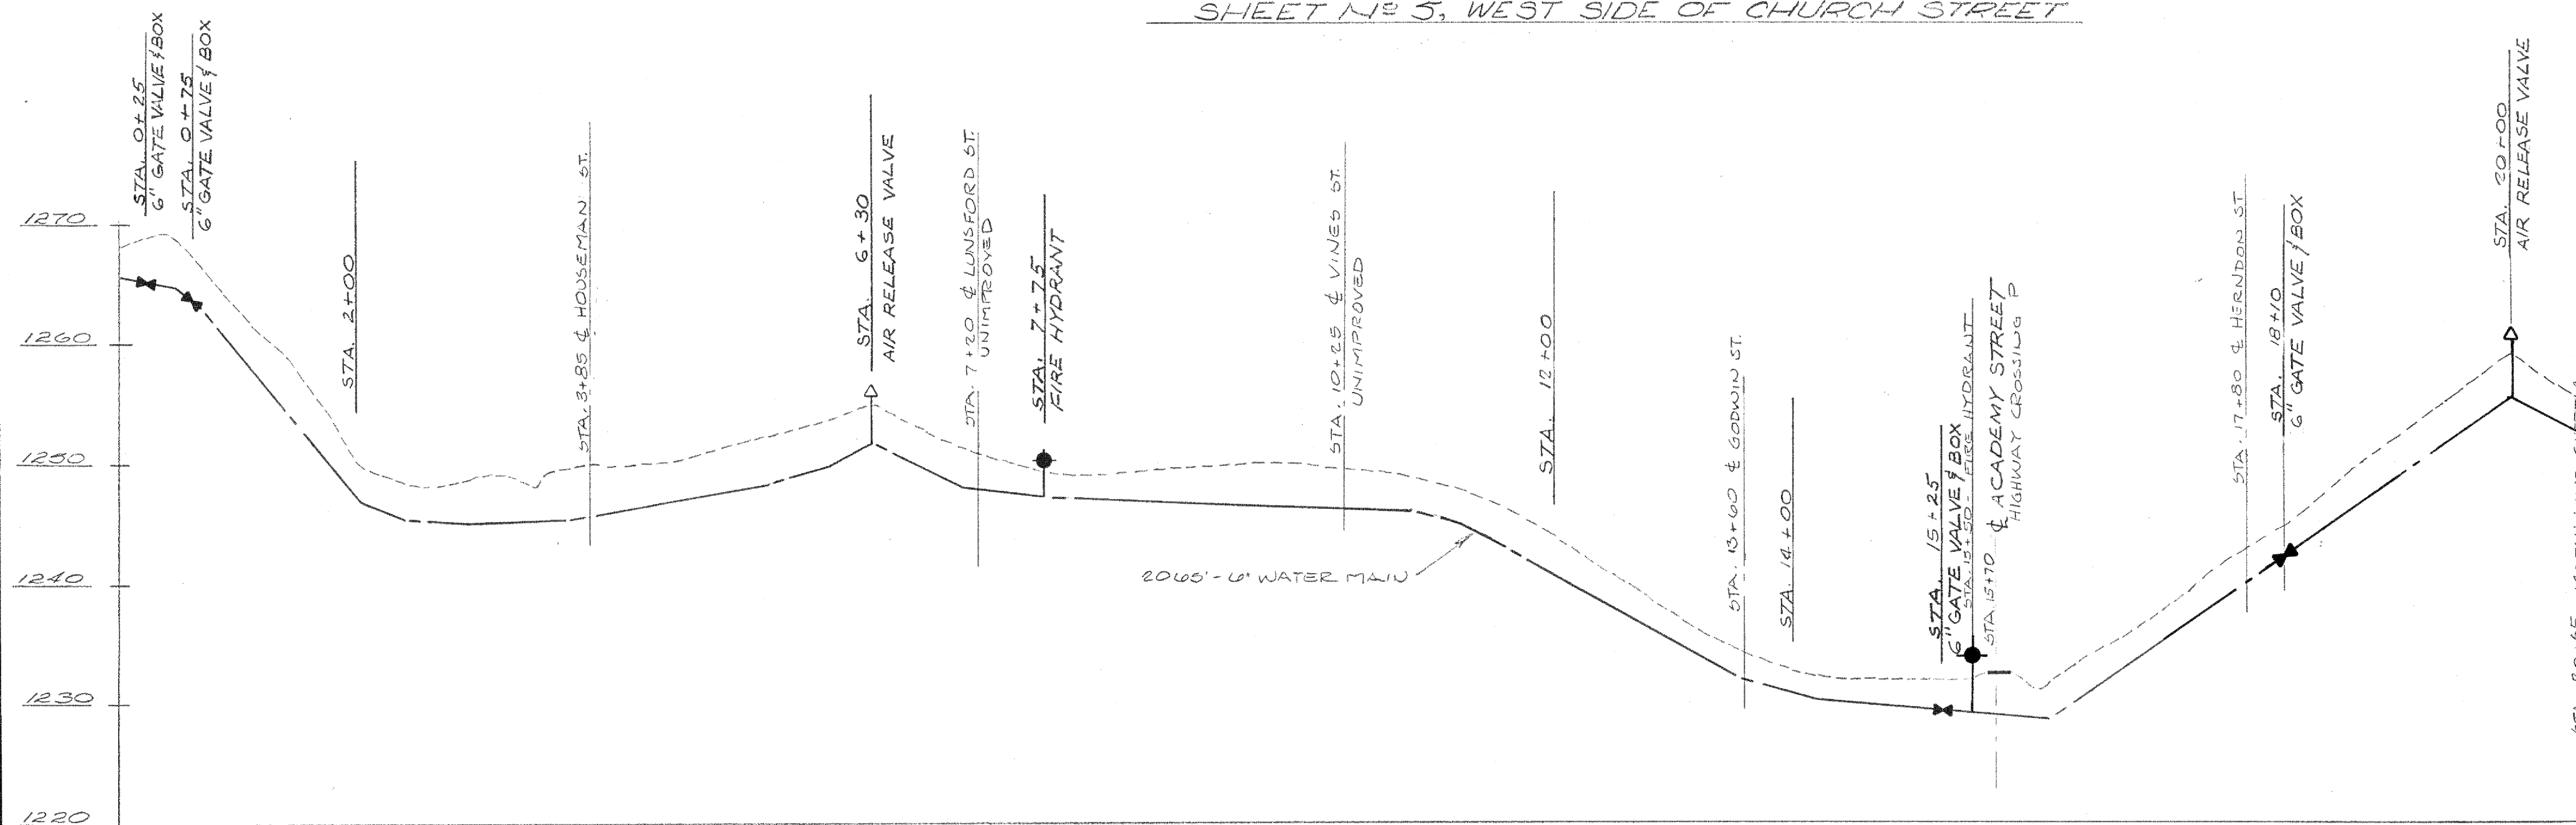

SHEET N° 5, EAST SIDE OF ROANOKE STREET, U.S. RTE. 220

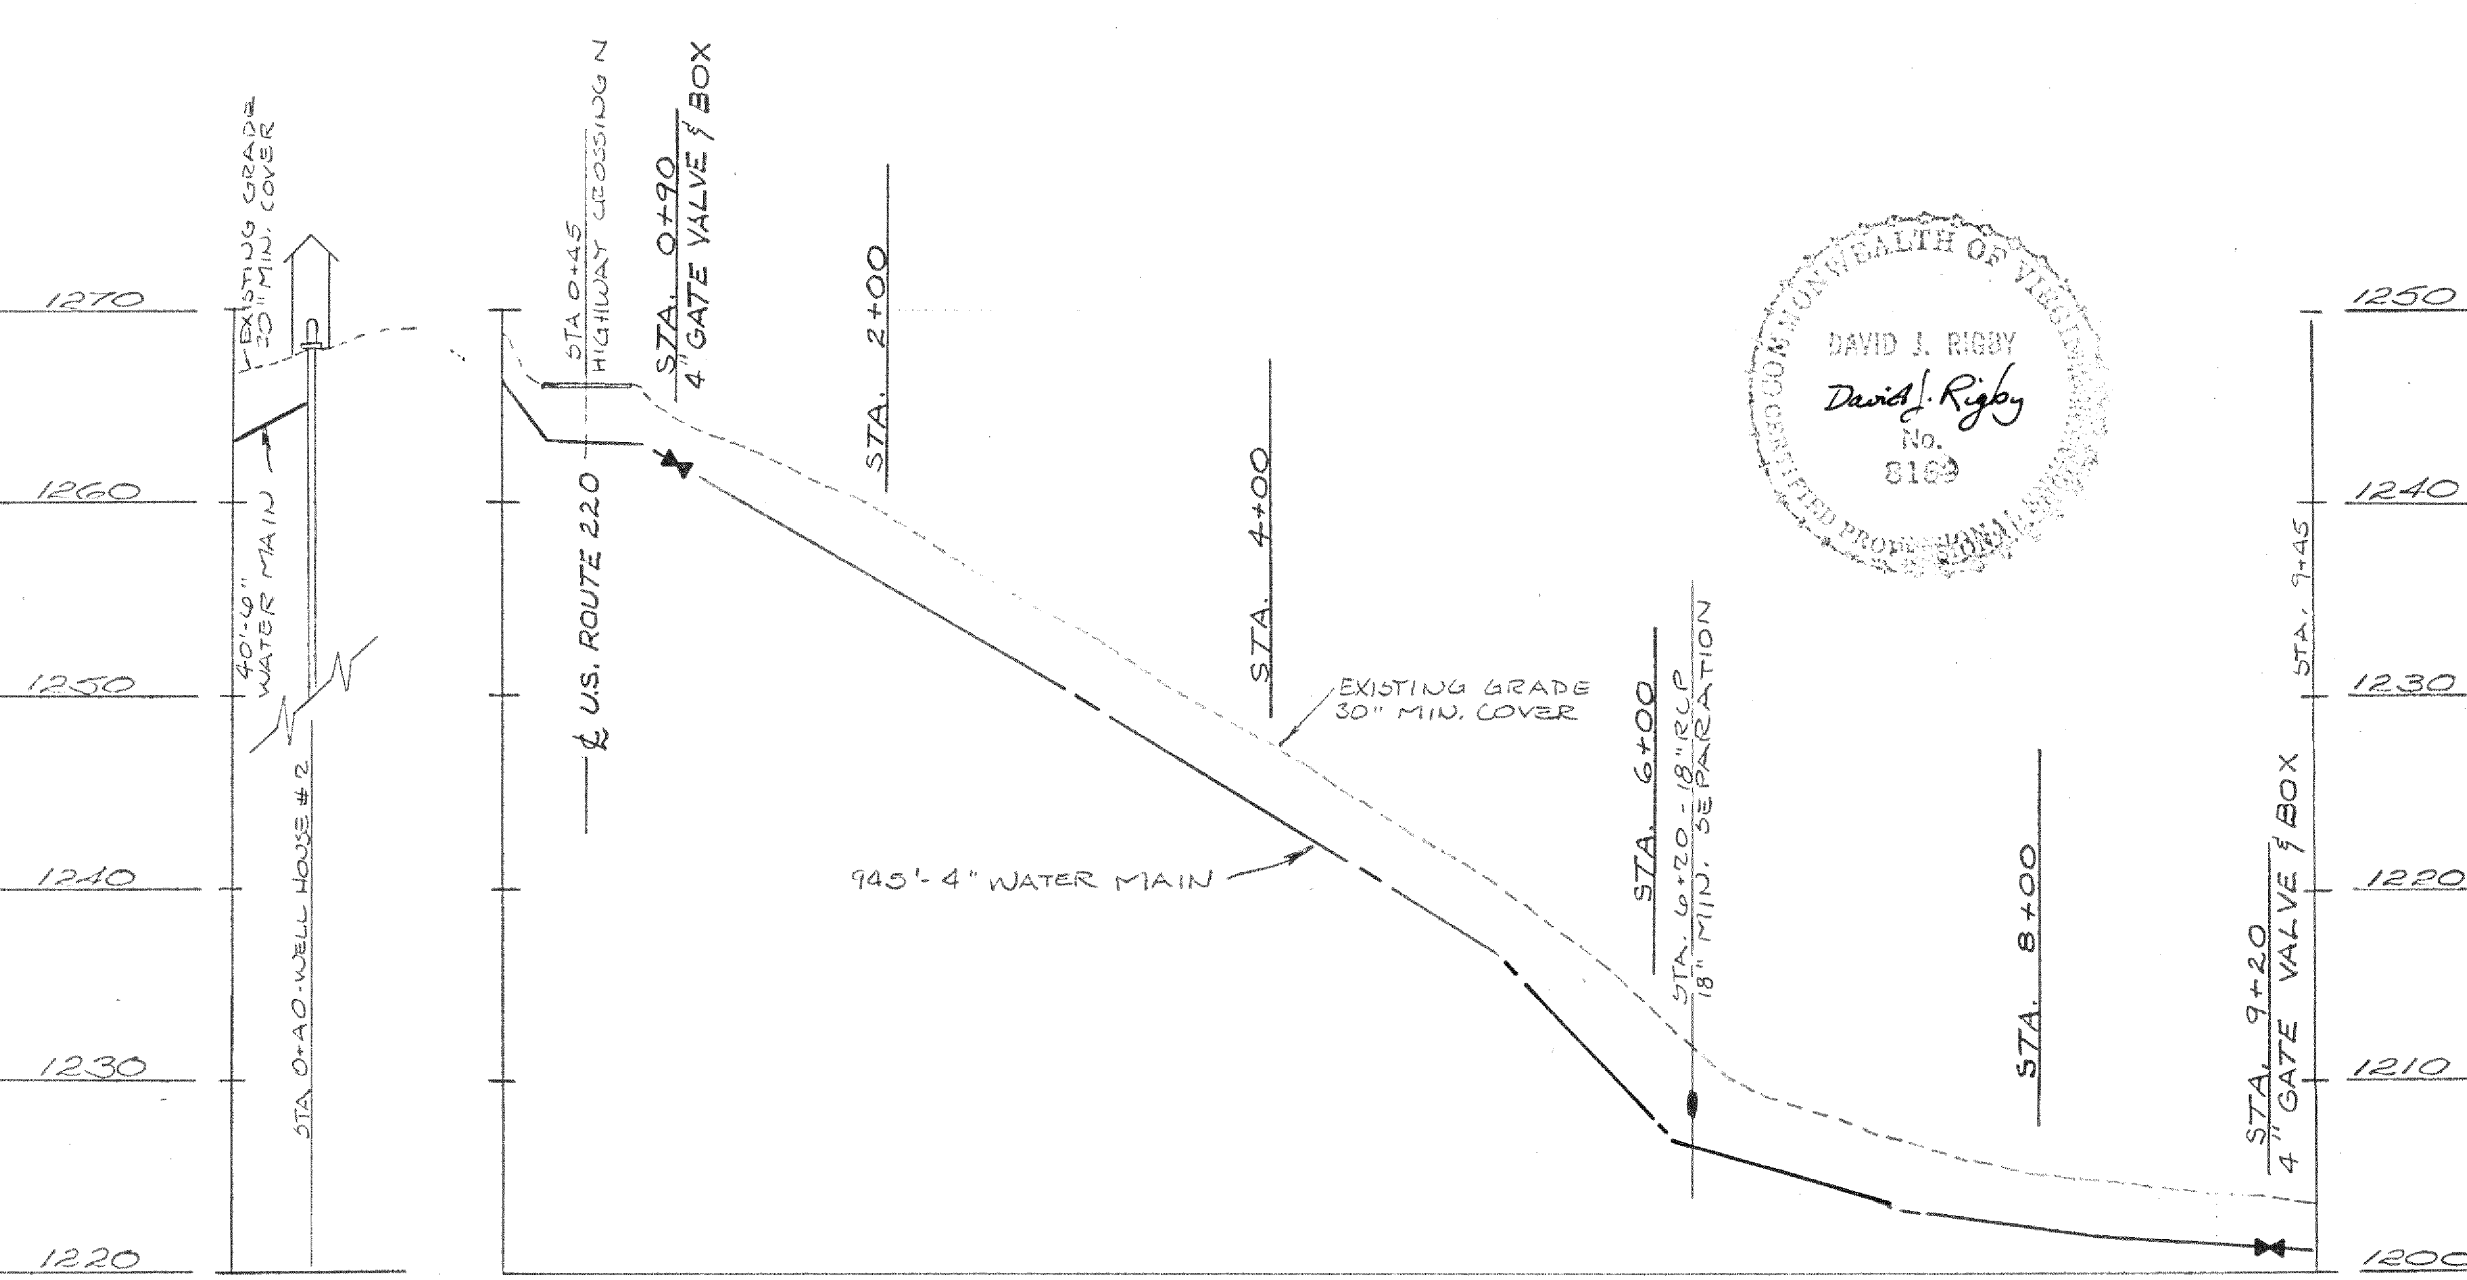

SHEET N° 5, WEST SIDE OF RTE. 220

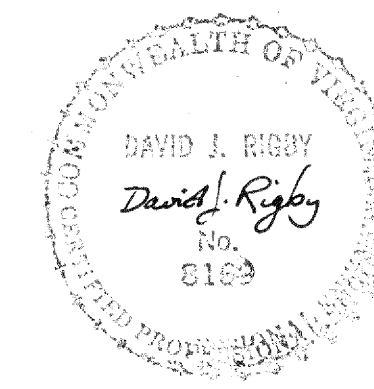

DRAPER - ADEN ASSOCIATES, INC.
ENGINEERS - SURVEYORS - PLANNERS
BLACKSBURG, VIRGINIA

DESIGNED DJR
DRAWN DJR
CHECKED DJR
DATE 10-14-76

TOWN OF FINCASTLE
WATER SUPPLY & DISTRIBUTION SYSTEM
BOTETOURT COUNTY, VIRGINIA

PROFILES

REVISIONS:

SCALE: 1"=100' HORIZONTAL
1"=10' VERTICAL
PLAN N° T-75-193

SHEET
12 OF 15