




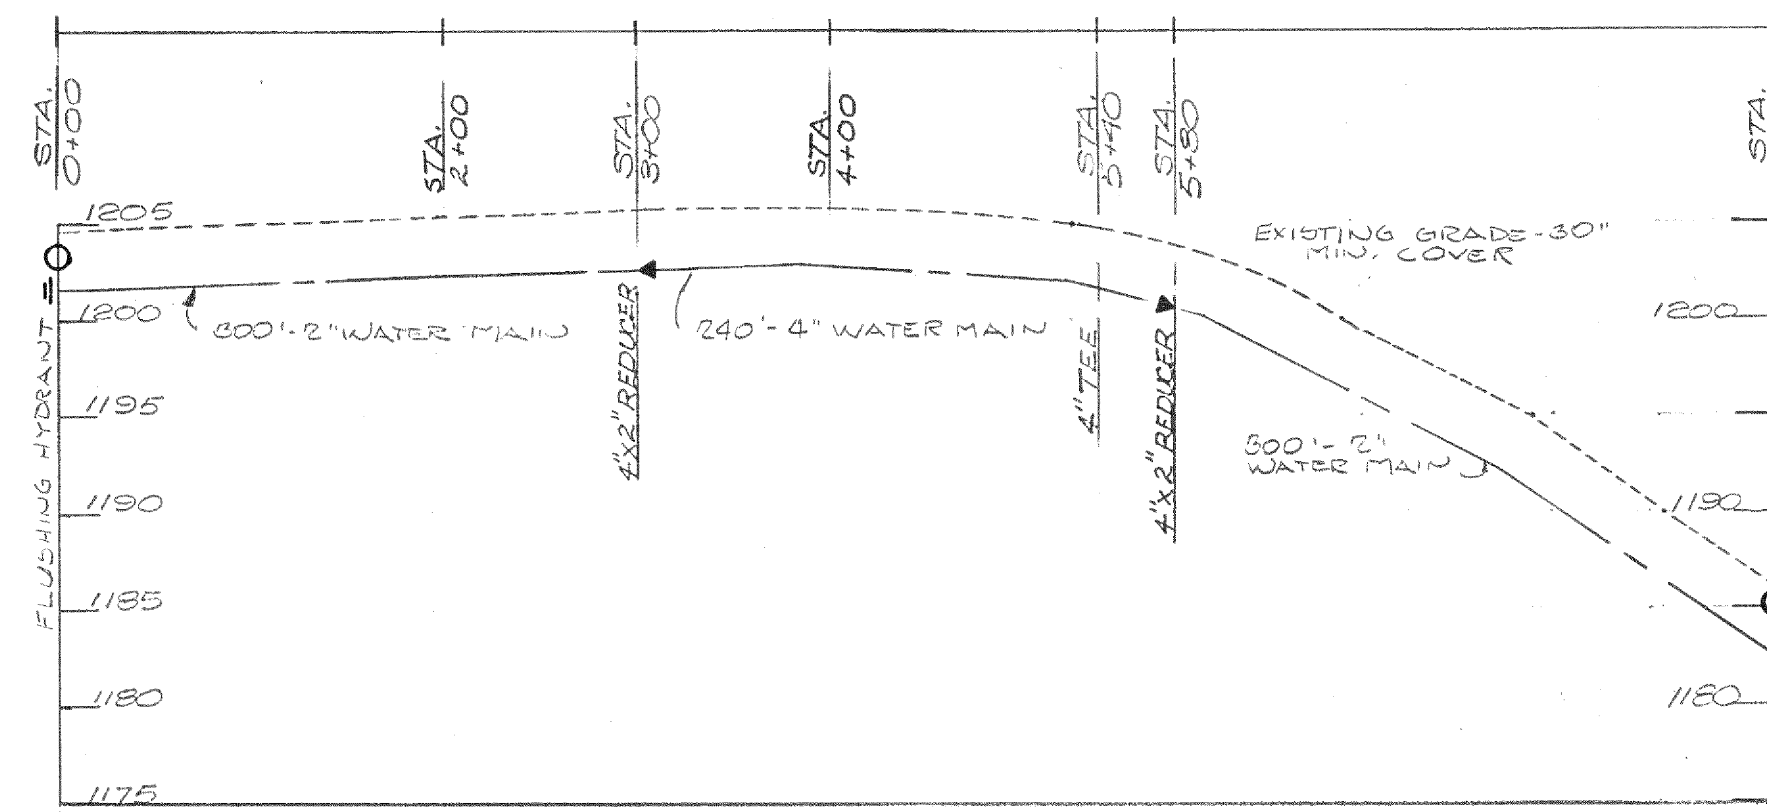


SHEET 4- WEST SIDE US 220

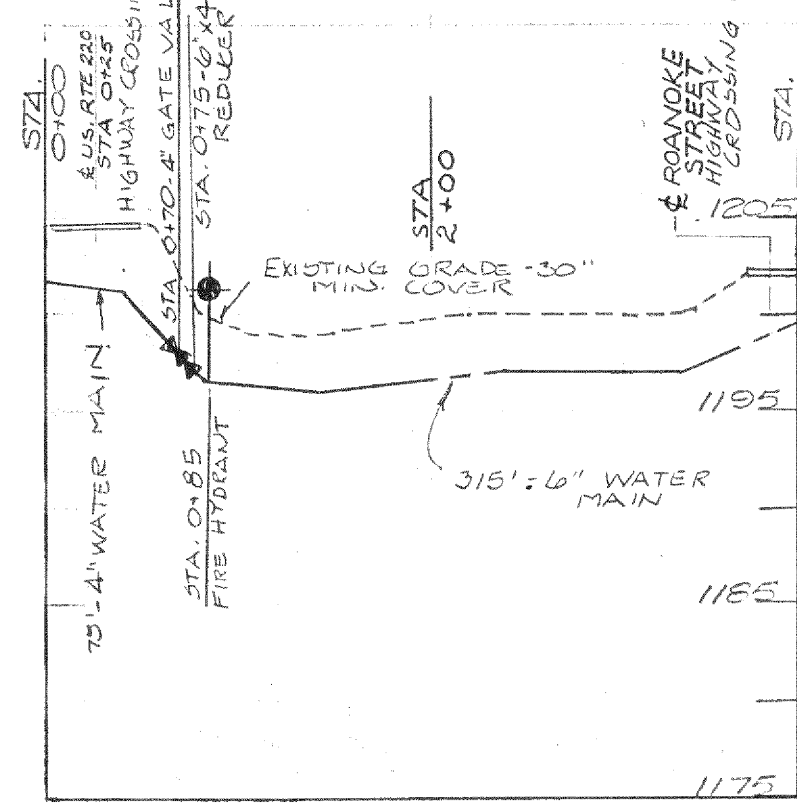


SHEET 4- FEDERAL STREET

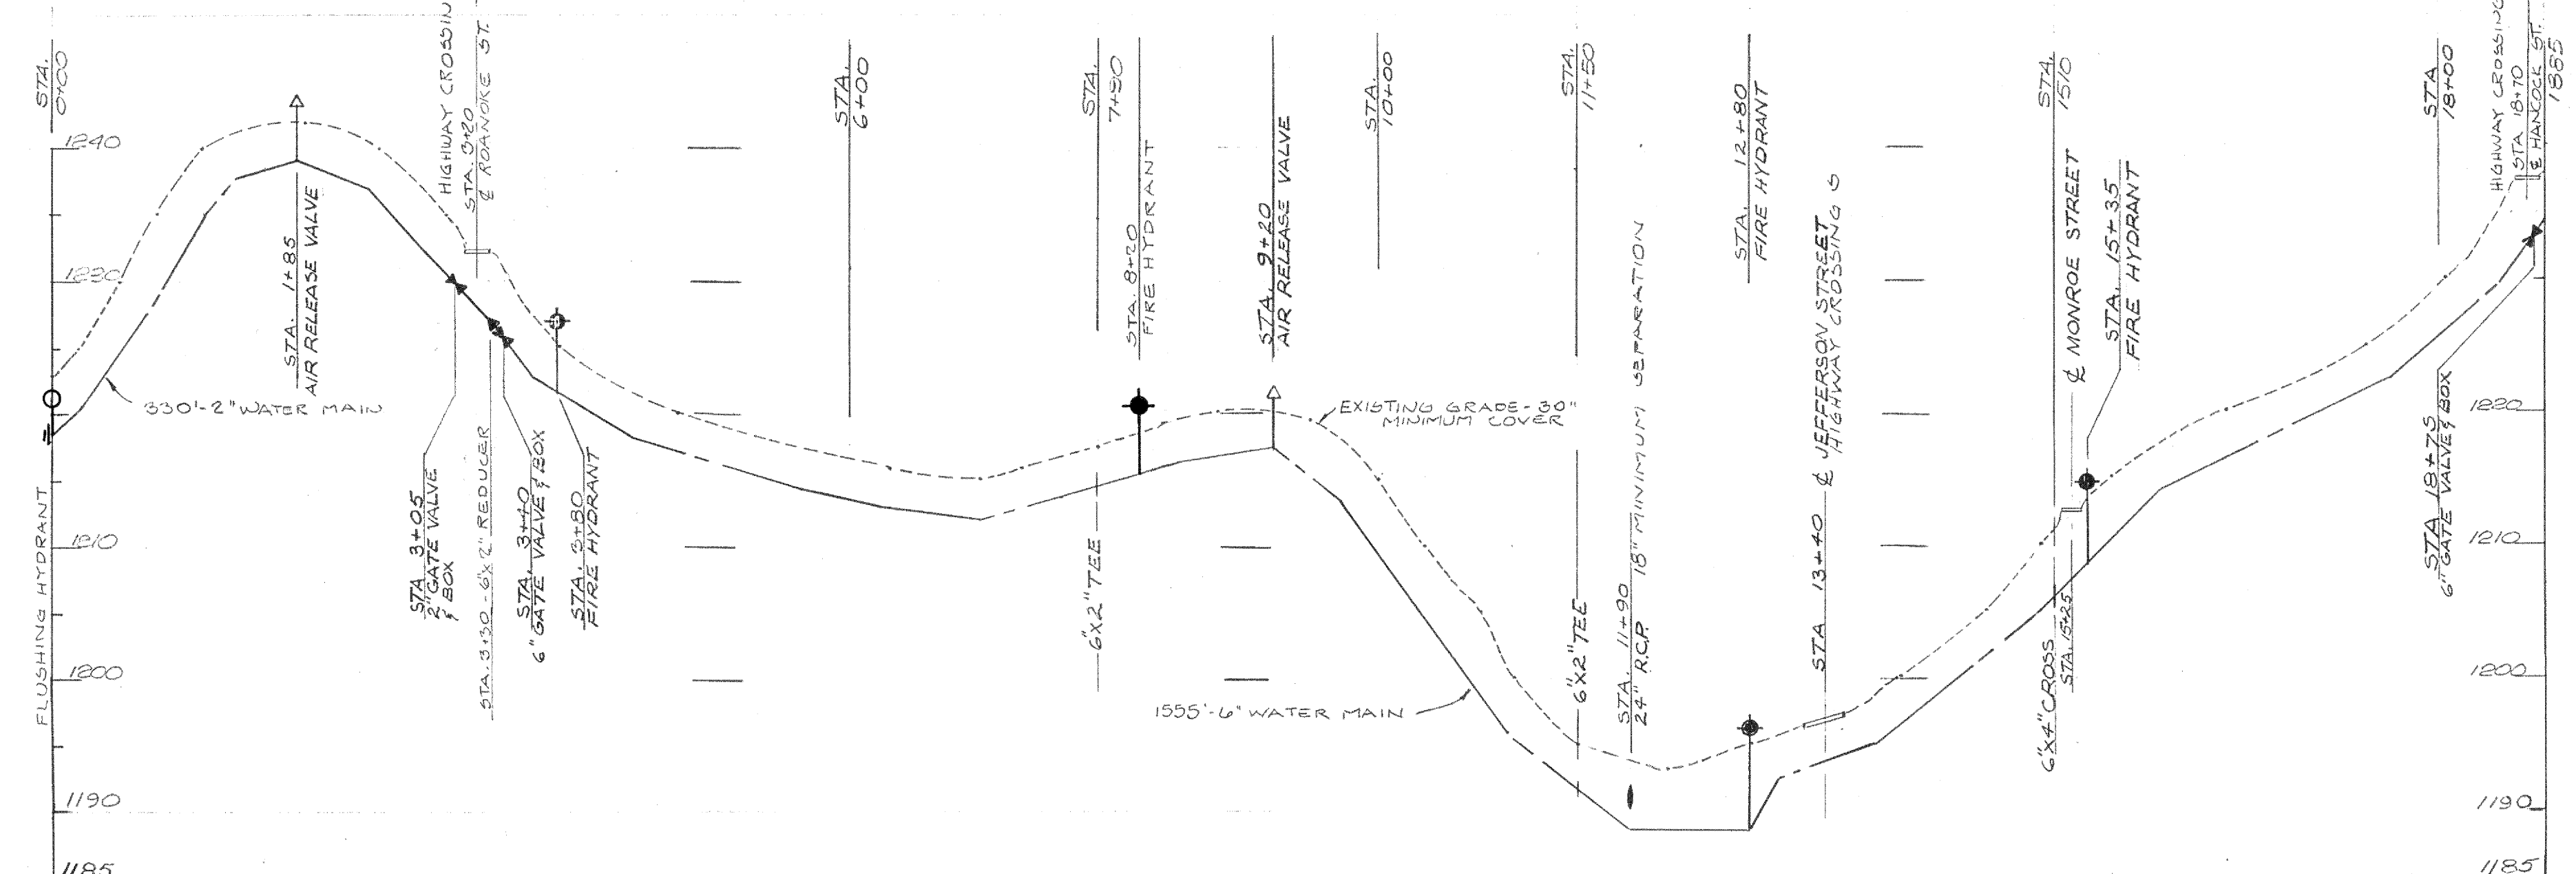


SHEET 4- NORTH SIDE OF BACK STREET

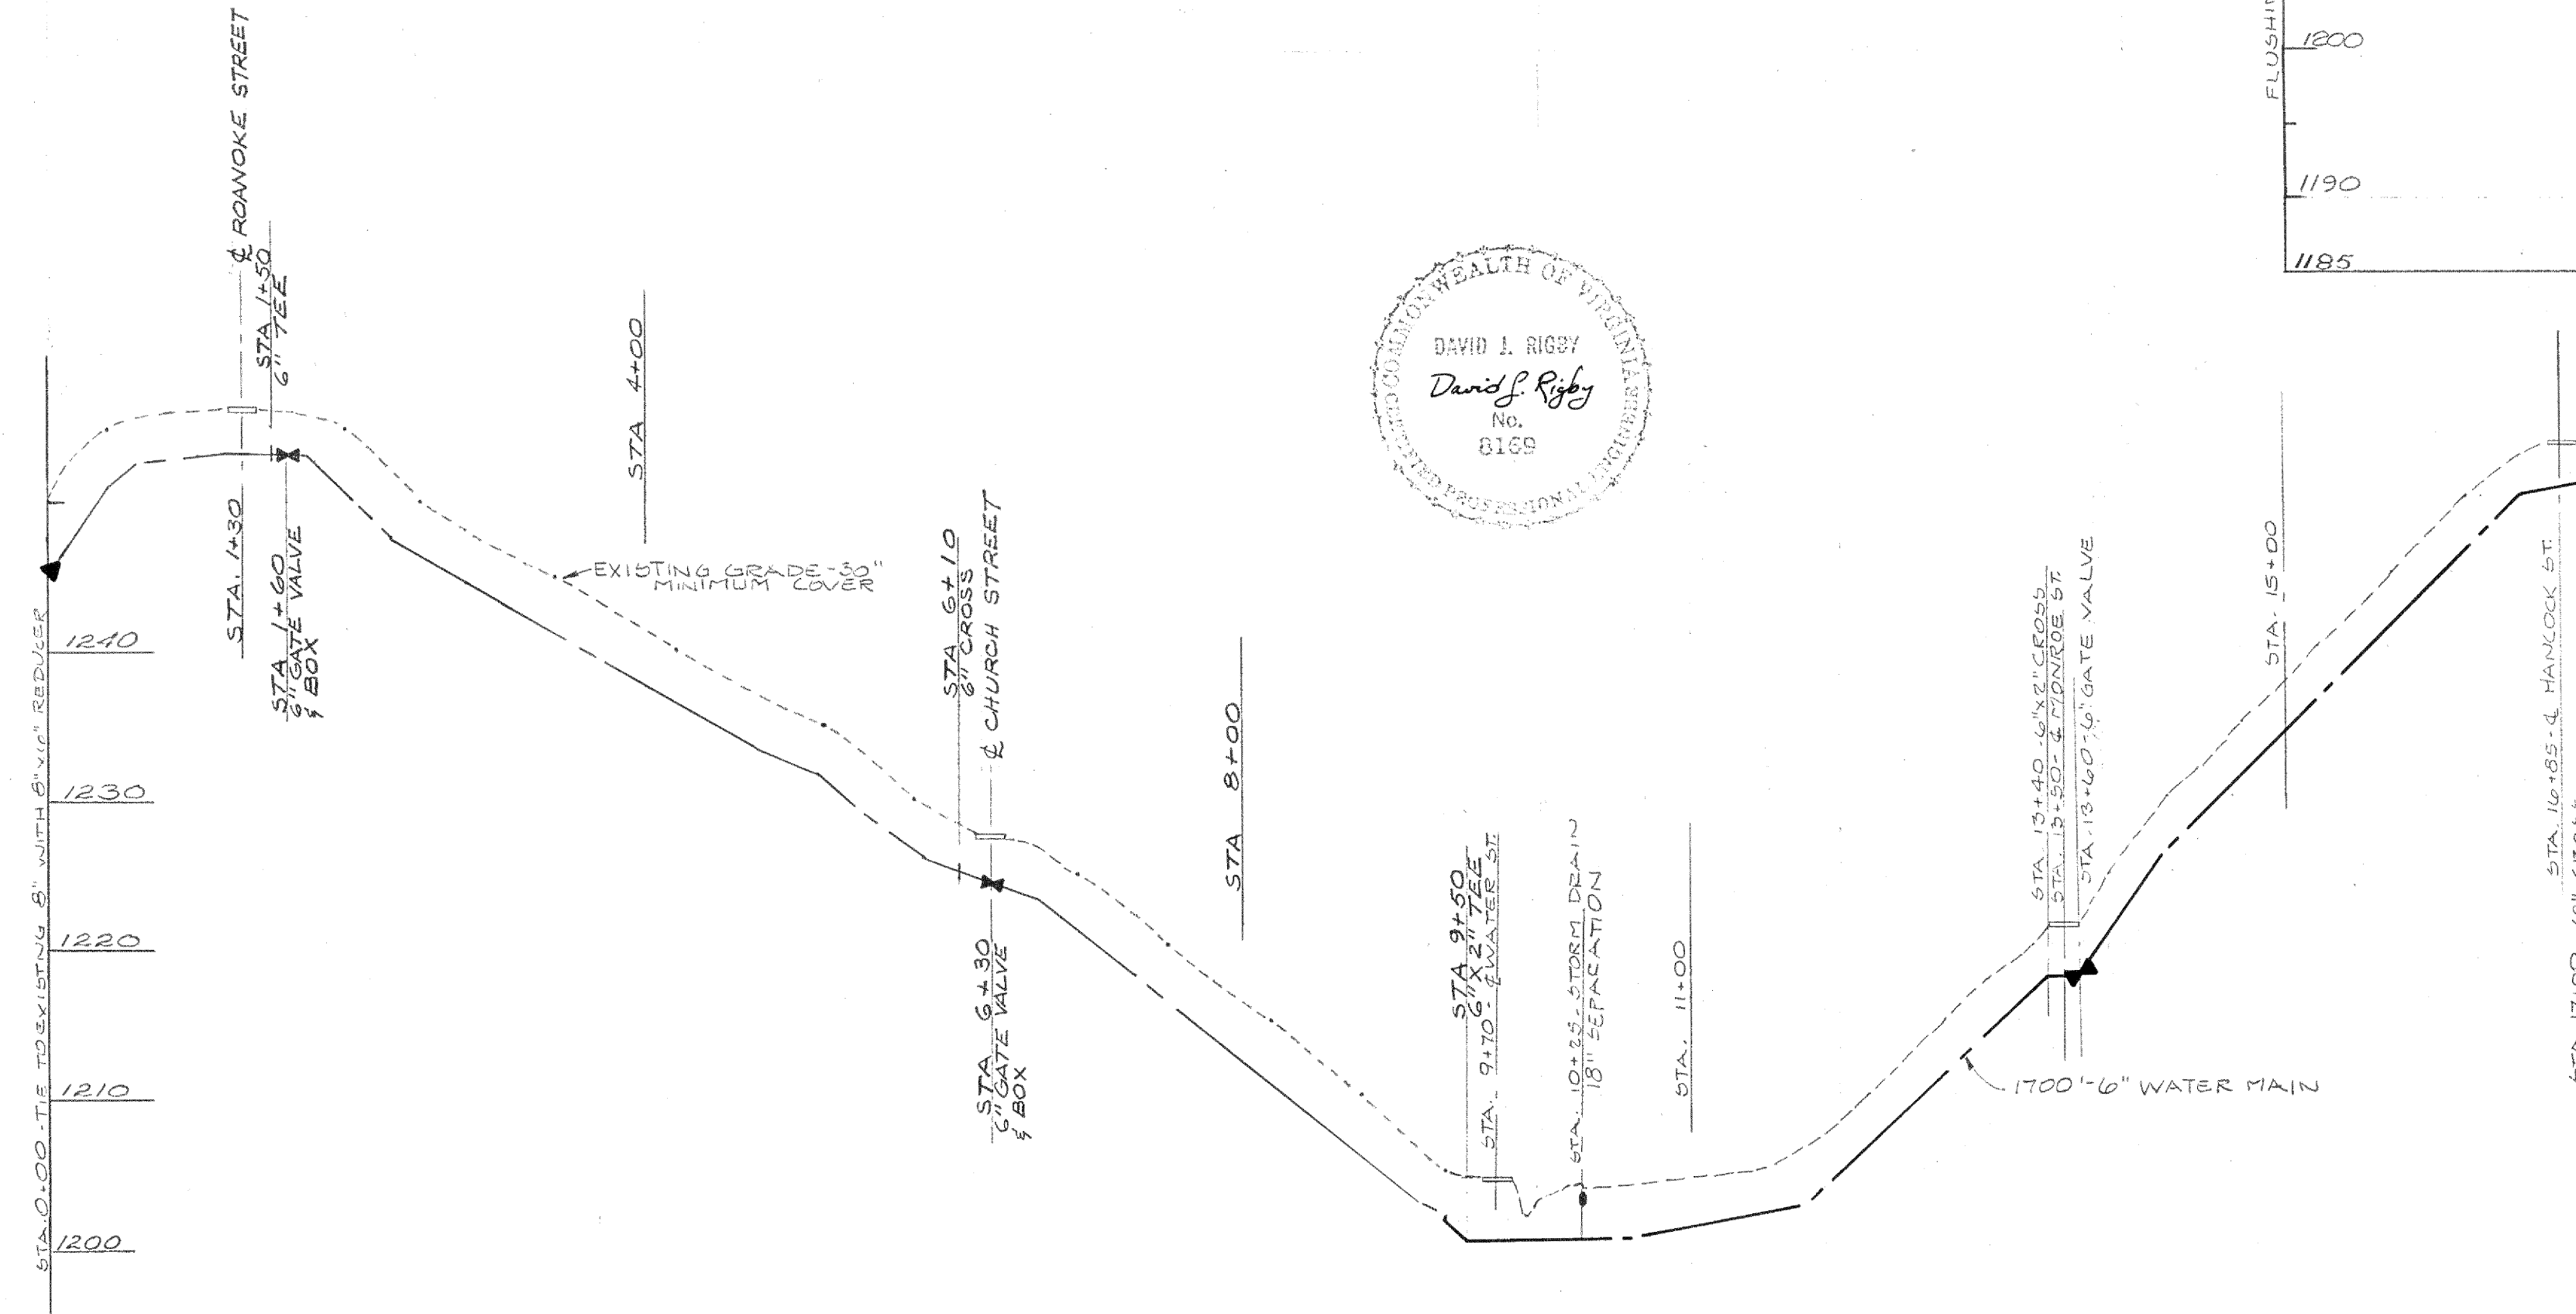

SHEET 4- MAIN STREET

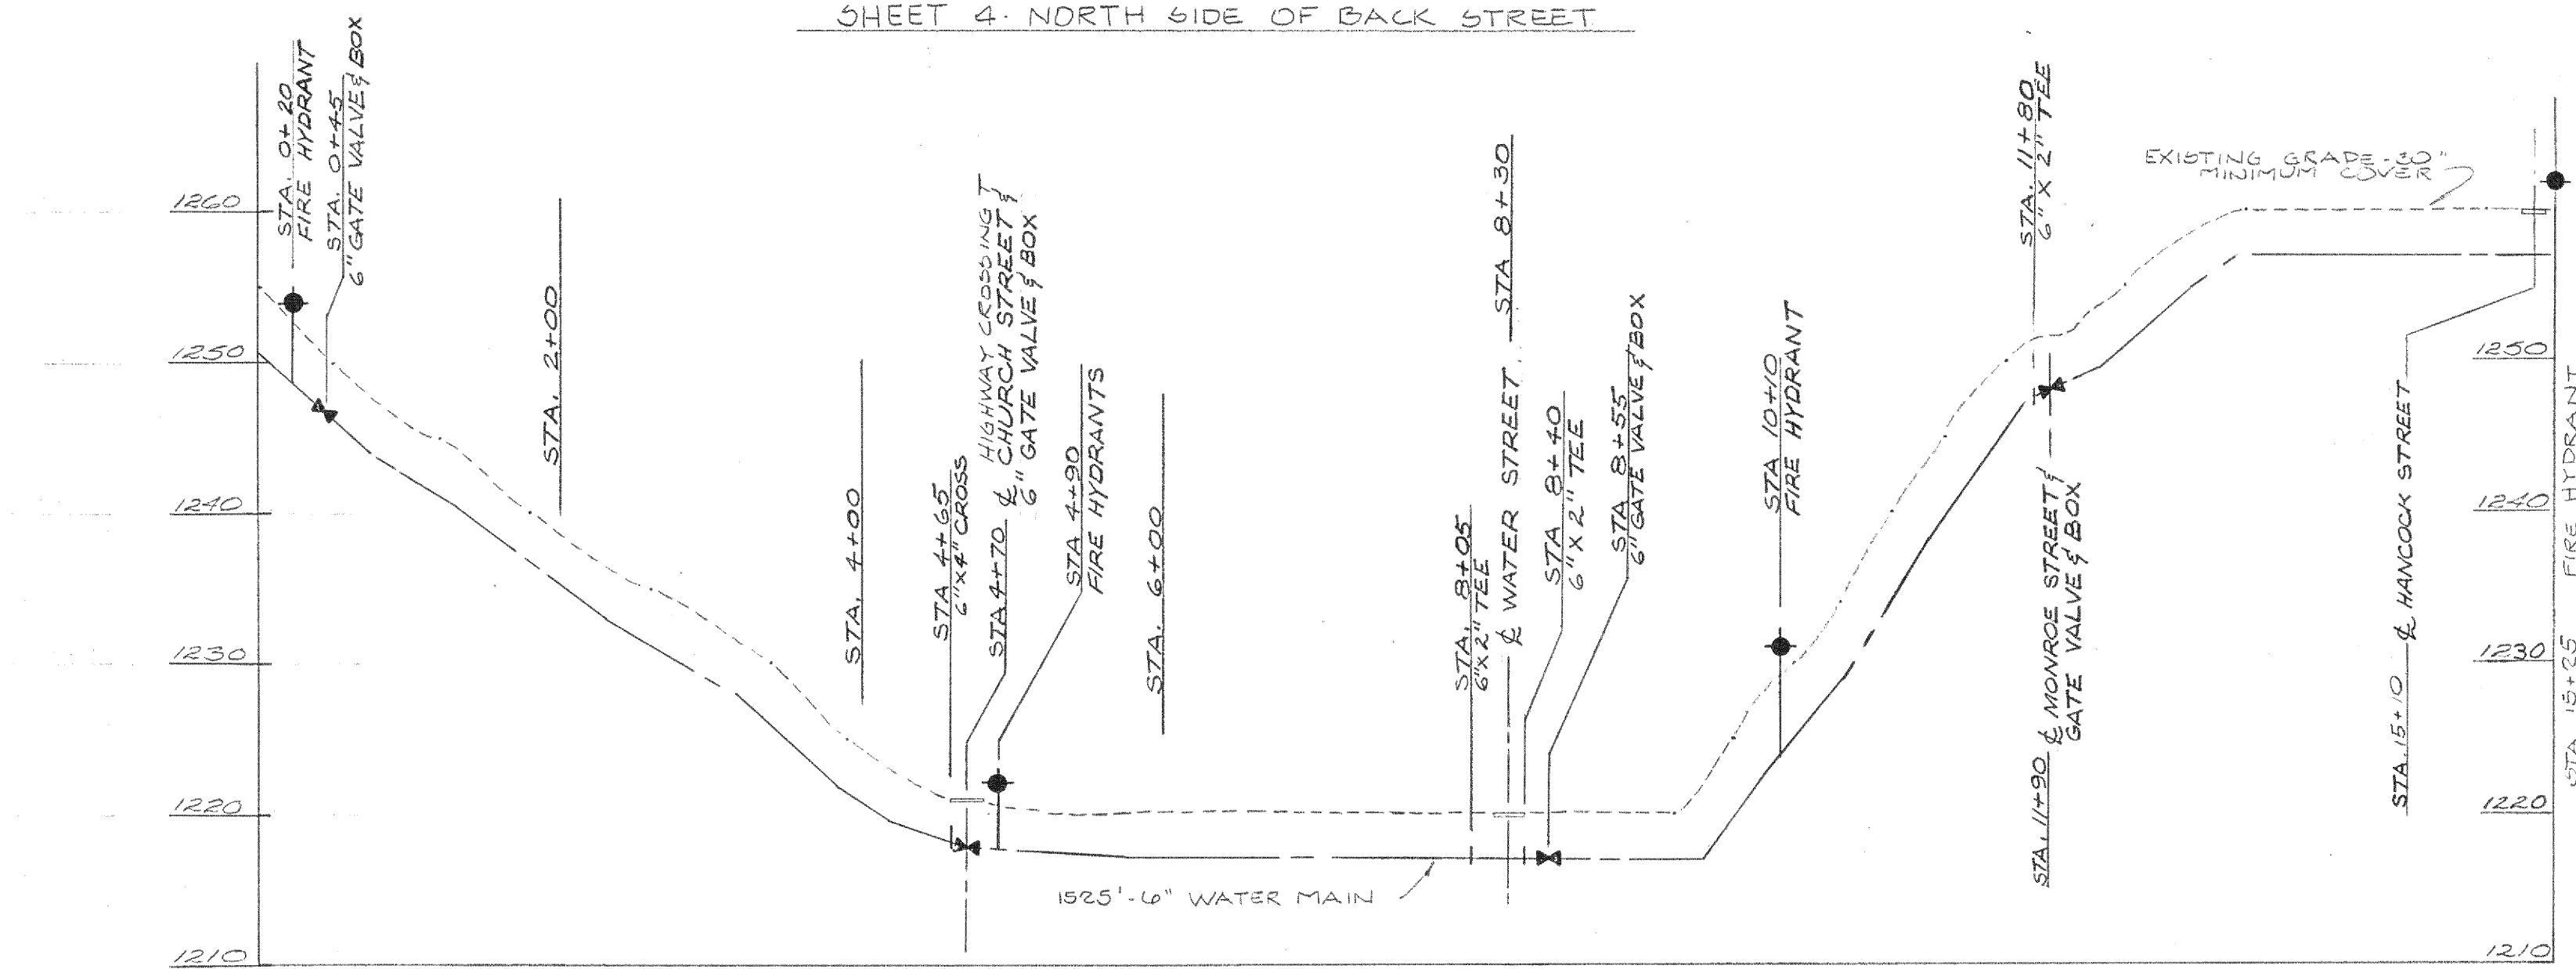

SHEET 4- NORTH SIDE OF MURRAY ST.

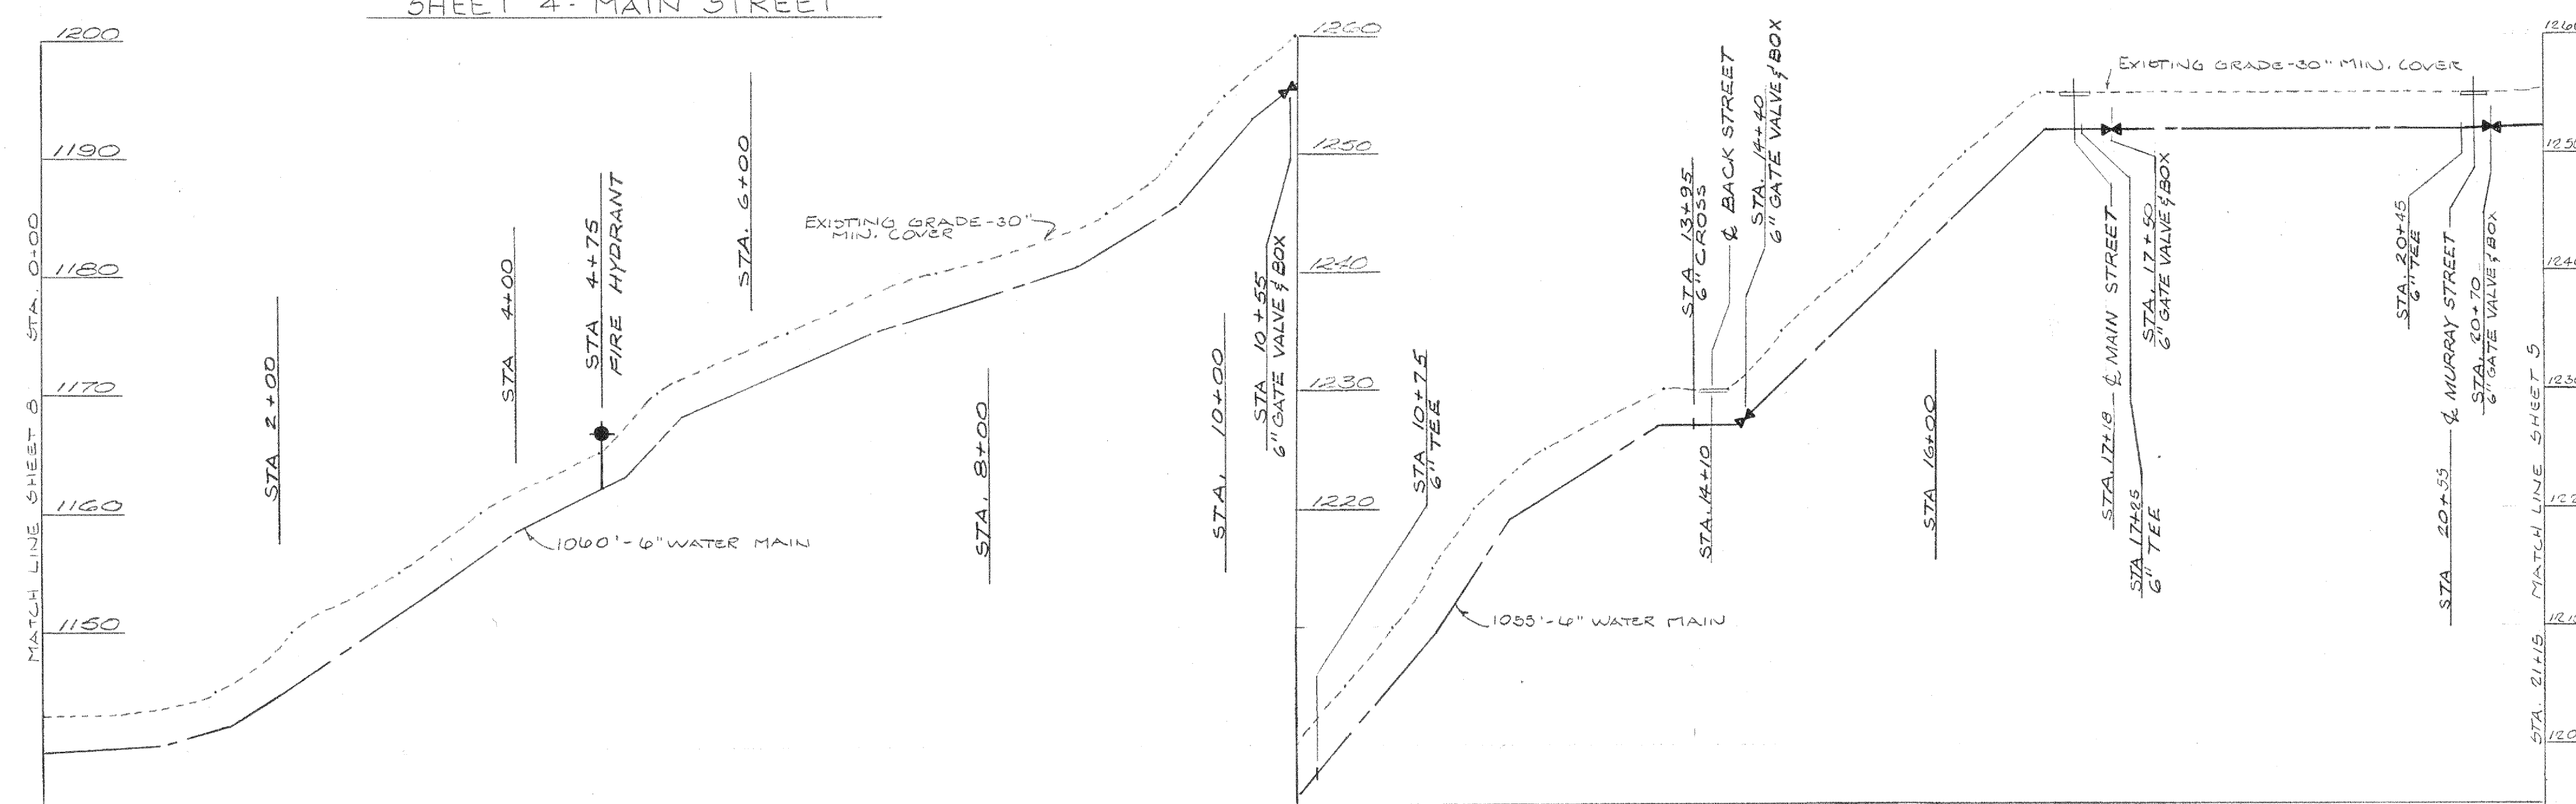

SHEET 4- EAST SIDE US 220 AND ROANOKE STREET



SHEET 4 NORTH SIDE OF ROUTE 606



DRAPER - ADEN ASSOCIATES, INC.
ENGINEERS - SURVEYORS - PLANNERS
BLACKSBURG, VIRGINIA

DESIGNED DJR
DRAWN OGB, EAT
CHECKED DJR
DATE 10-15-76

TOWN OF FINCASTLE
WATER SUPPLY & DISTRIBUTION SYSTEM
BOTETOURT COUNTY, VIRGINIA

PROFILES

REVISIONS:

SCALE: 1"=100' HORIZONTAL
1"=10' VERTICAL
PLAN No T-75-193

SHEET 13 OF 15

INDEXED