



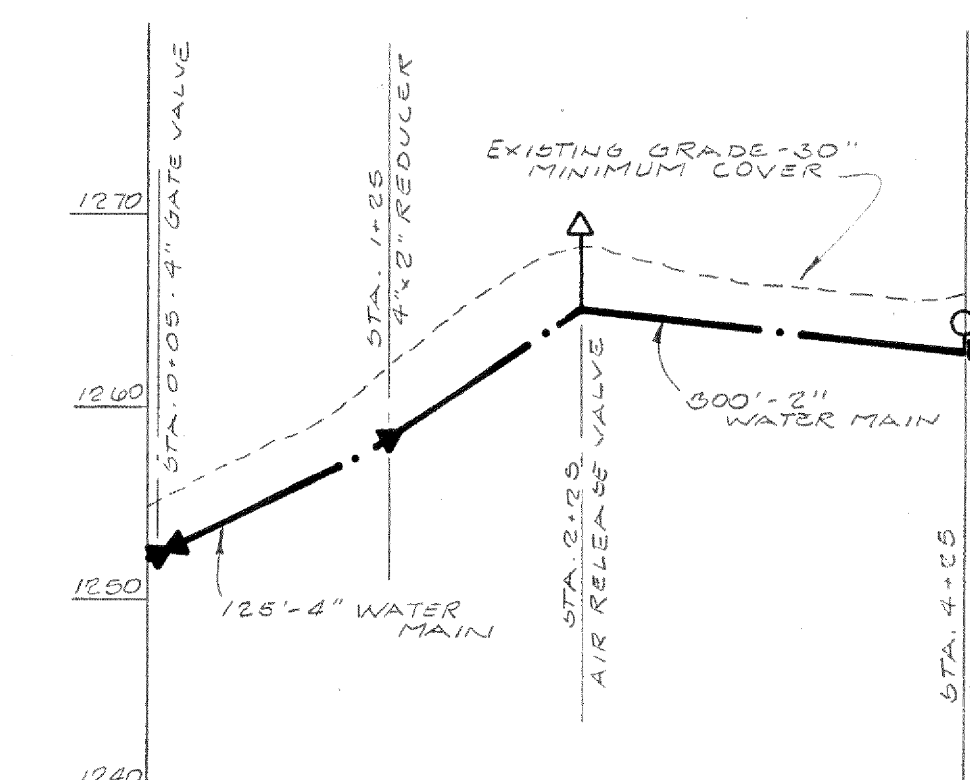

SHEET 4. SOUTH SIDE
OF MAIN ST. EXTENSION



SHEET 7 - EAST SIDE OF ROUTE 681

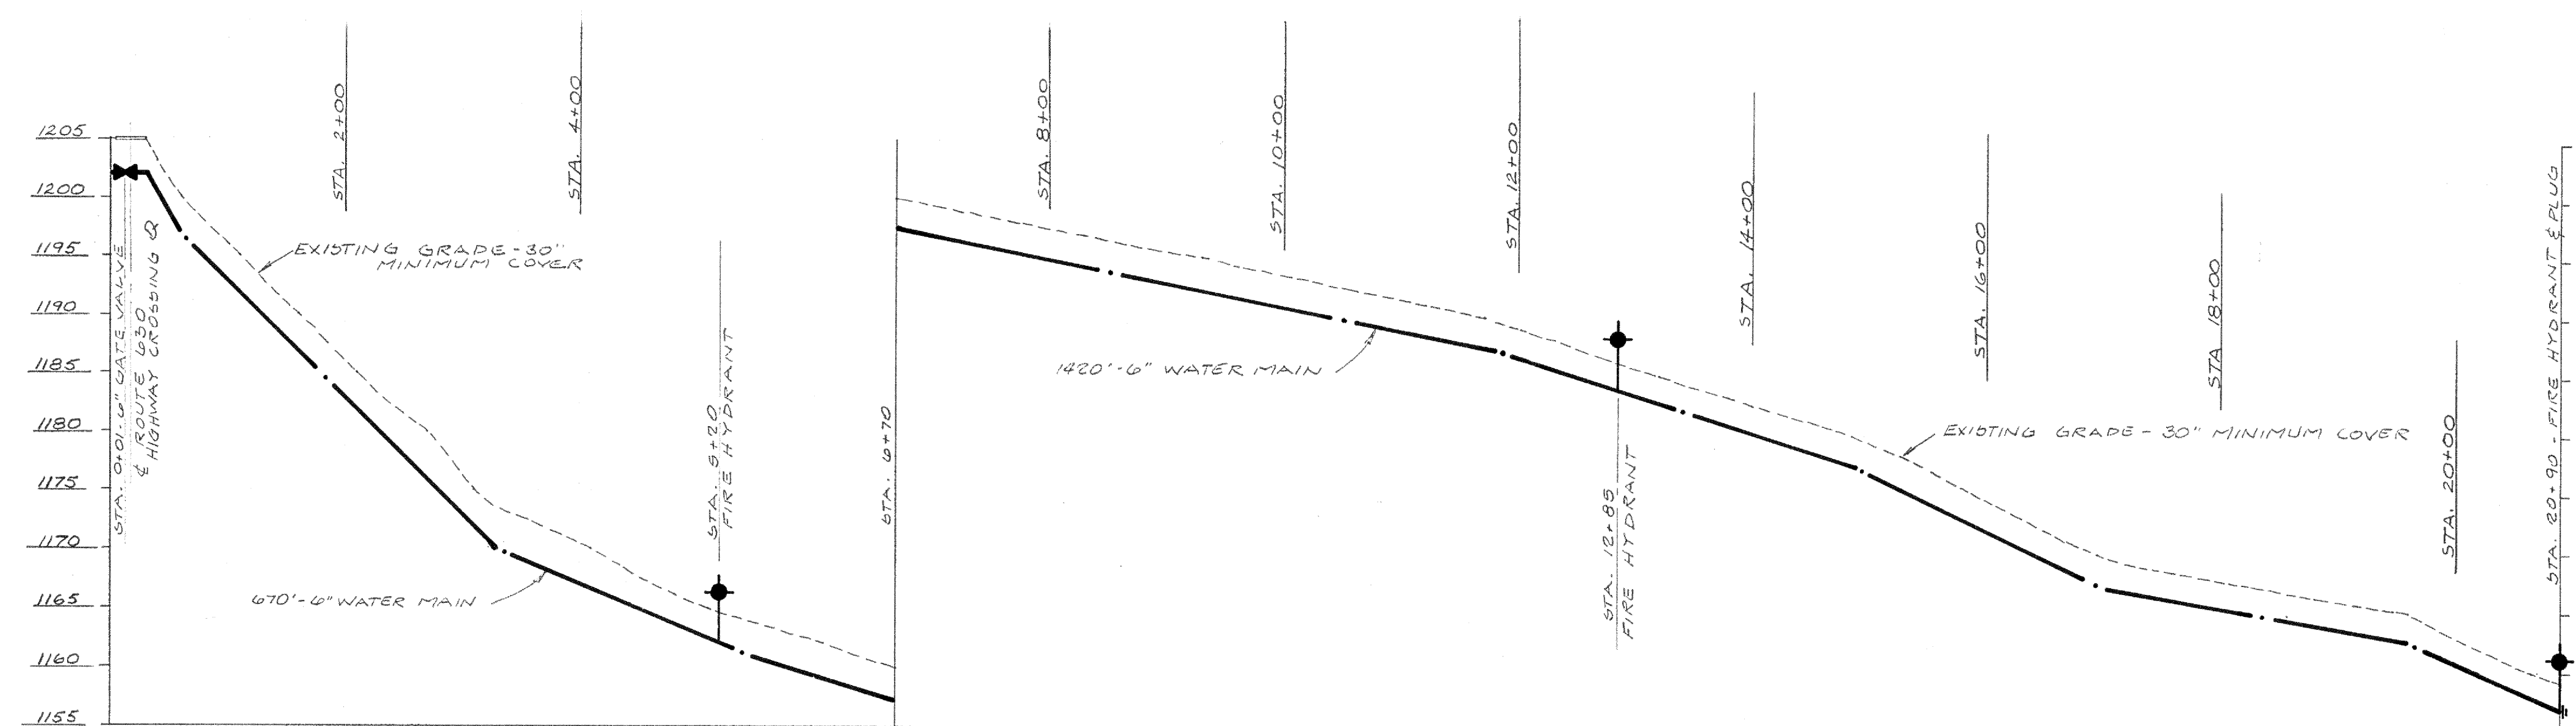

SHEET 7 - SOUTH SIDE OF ROUTE 630