

DEVELOPMENT PLANS
FINCASTLE FIRE DEPARTMENT
FINCASTLE MAGISTERIAL DISTRICT
BOTETOURT COUNTY, VIRGINIA


DATE: 09/21/07

REVISIONS
△
△
△
△

PIERSON
ENGINEERING
&
SURVEYING

P.O. BOX 311
1324 ROANOKE ROAD
DALEVILLE, VA 24083

(540) 966-3027 TEL
(540) 966-5906 FAX
e-mail: rpierson@rbnet.com

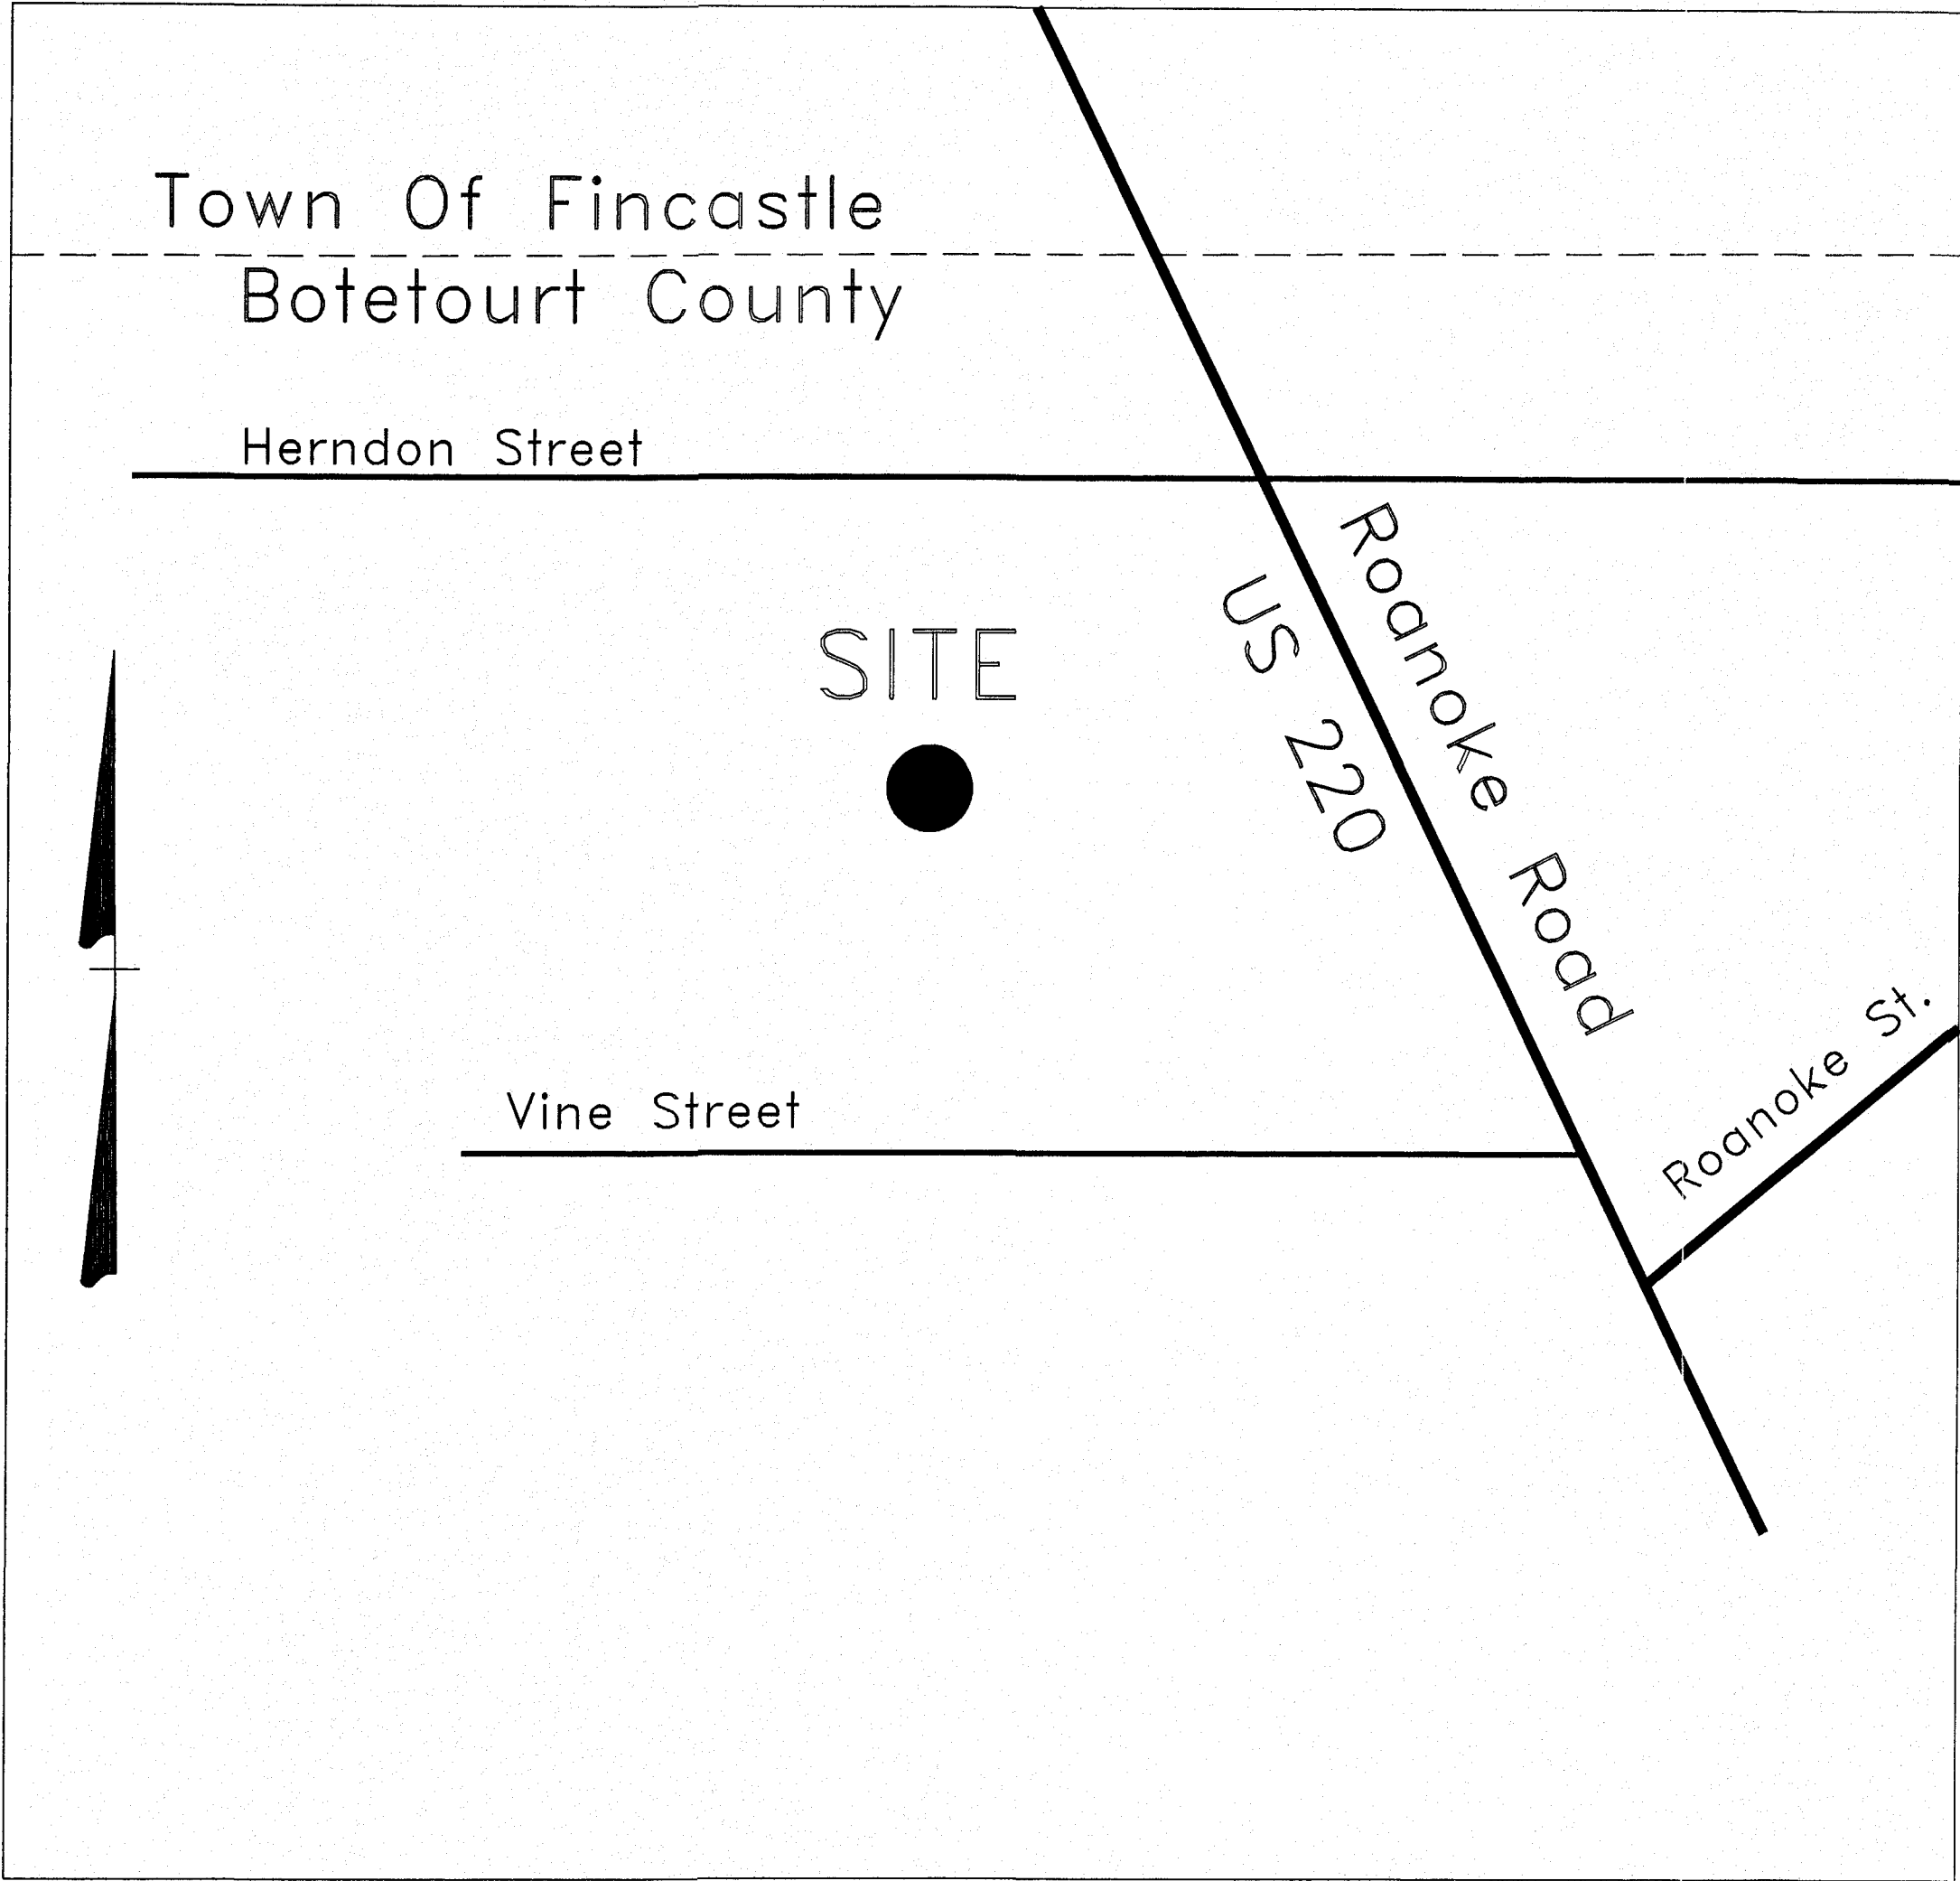

CONTACT INFORMATION:

FINCASTLE VOLUNTEER FIRE DEPARTMENT
25 VINE STREET ROAD
FINCASTLE, VA 24090
ATTN: GREG MILLER, 540.793.1396


MAIL TO:
P.O. BOX 32
FINCASTLE, VA 24090

540.589.6480

TAX#: 73-122A
ZONED: A-1

DEVELOPMENT PLANS
FOR
FINCASTLE FIRE DEPARTMENT
BOTETOURT COUNTY, VIRGINIA


COVER SHEET

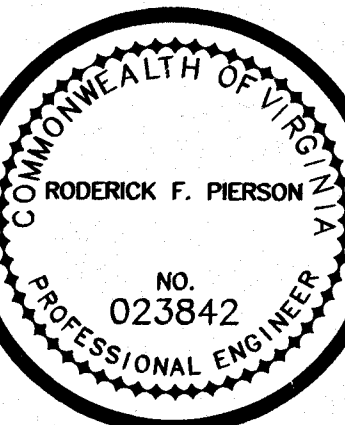

COMMISSION
R200762
SHEET
1

REV	DATE	DESCRIPTION

PIERSON ENGINEERING & SURVEYING
RODERICK F. PIERSON, LLS, PE
P.O. BOX 311
DALEVILLE, VA 24083
540.966.3027
540.966.5906 fax

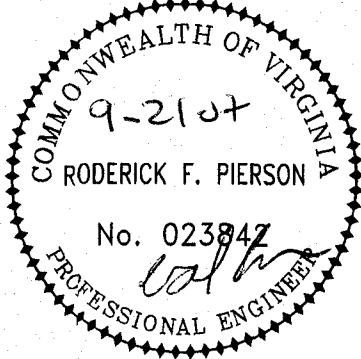

INDEX OF DRAWINGS

1. COVER SHEET
2. EXISTING SITE
3. SITE PLAN
4. GRADING AND E & S PLAN
5. PUMP STATION SHEET
6. E & S DETAIL