

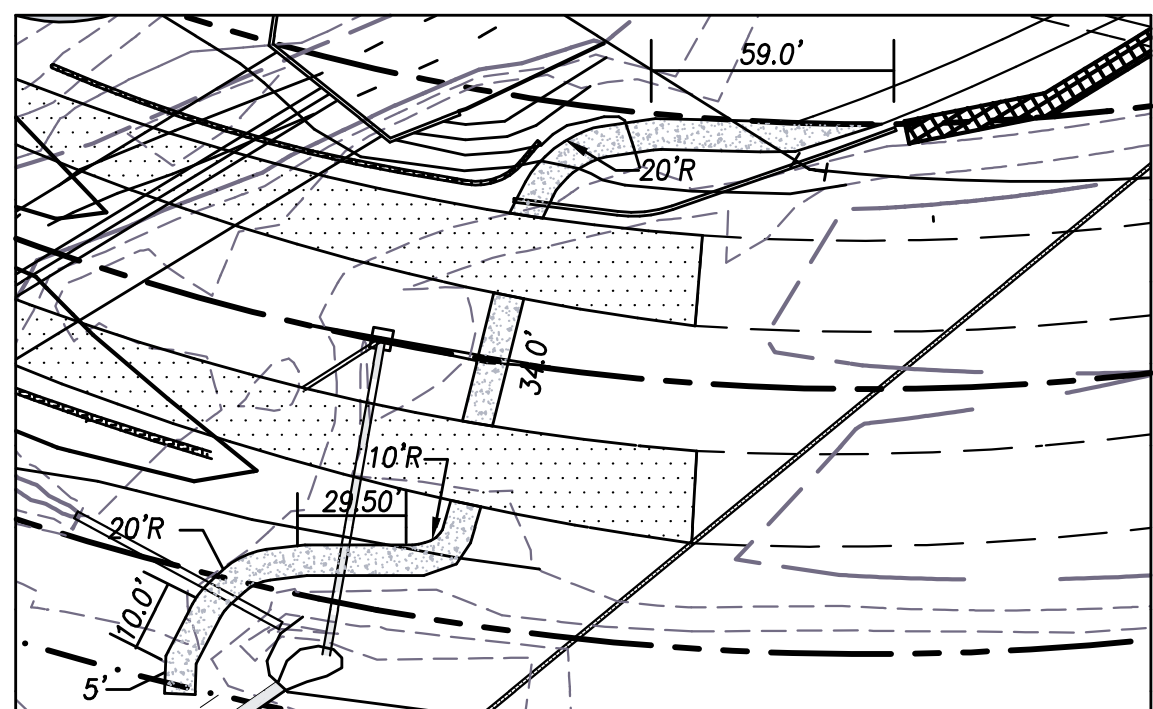
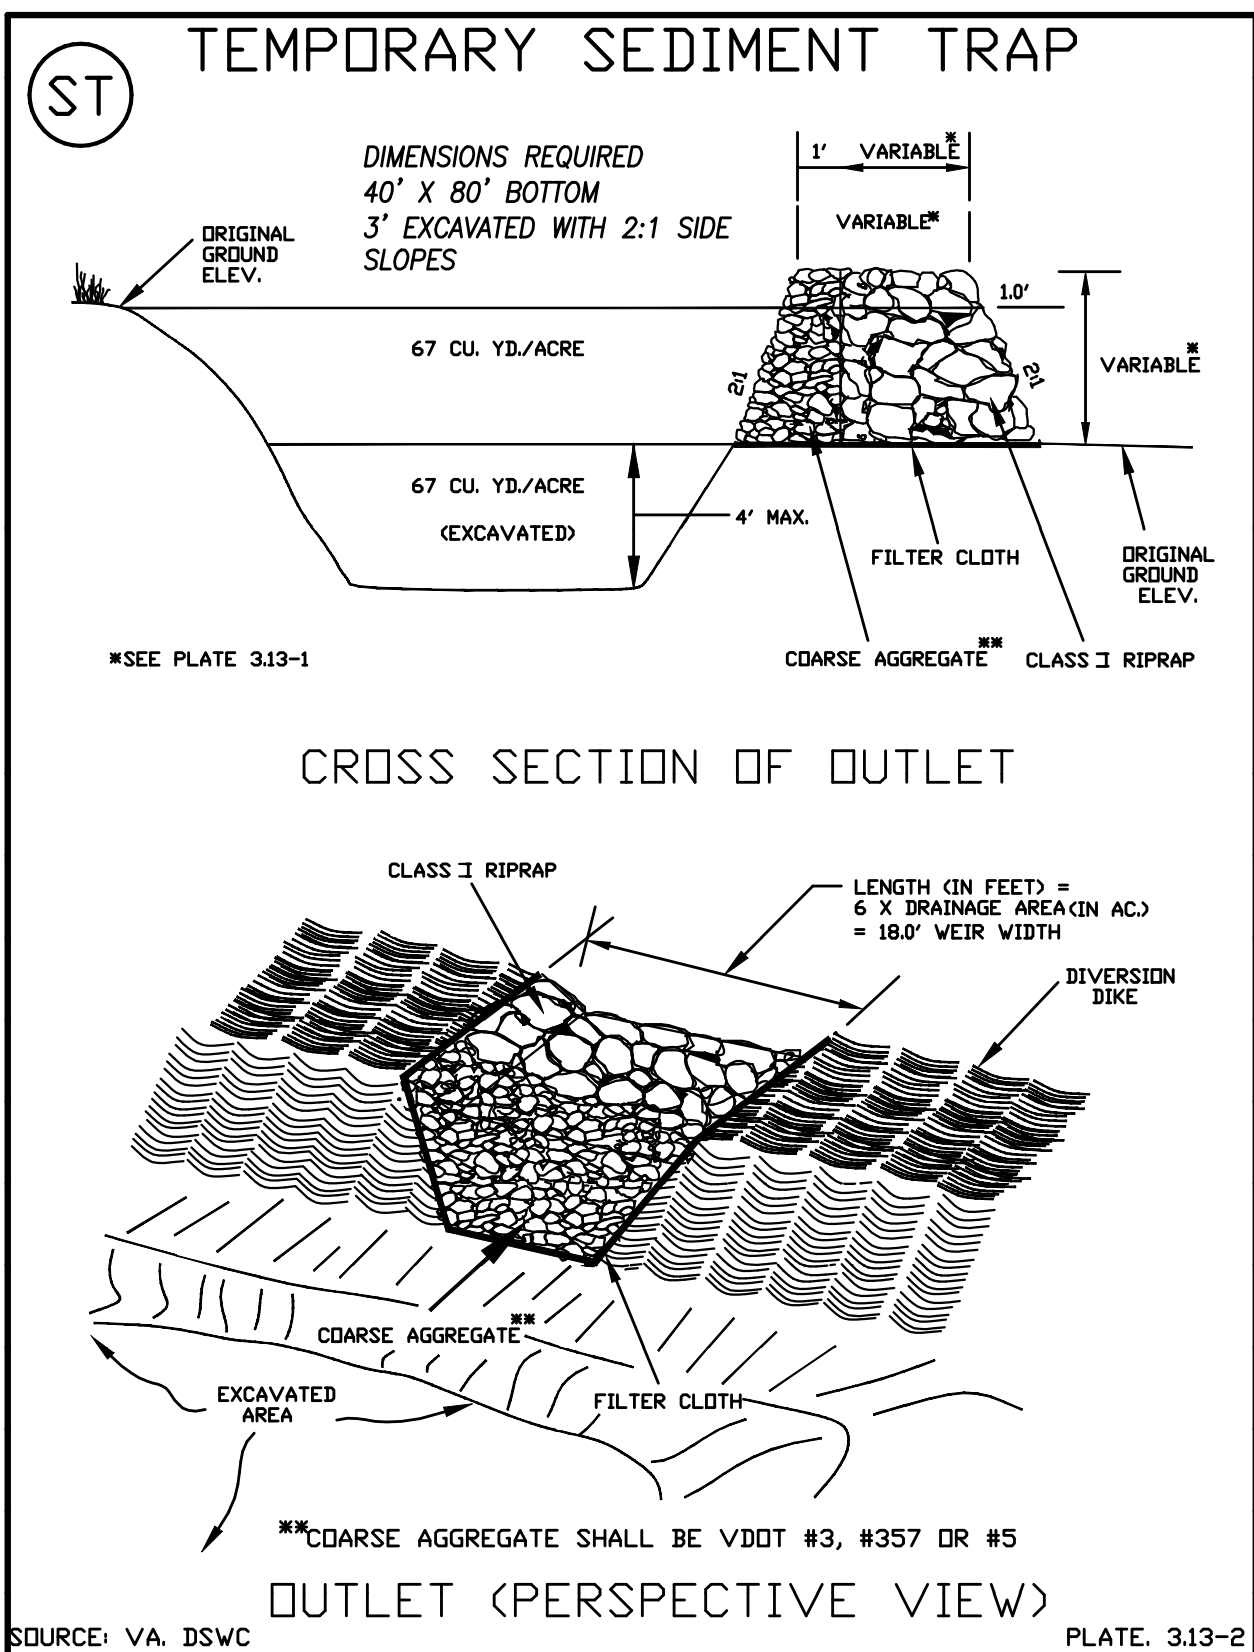


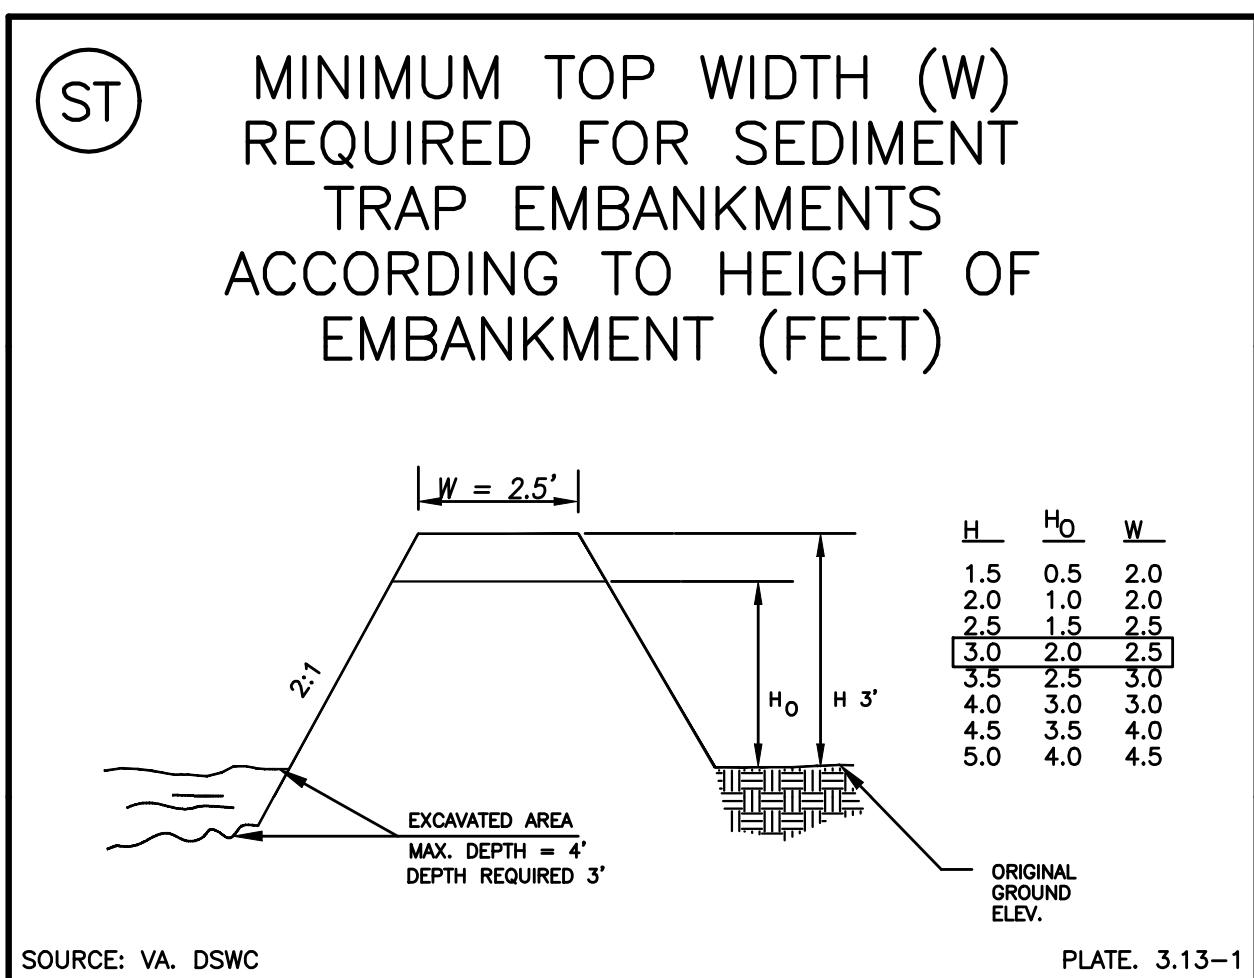

PLAN VIEW OF WALKING TRAIL









SCALE: 1"=50'

1. SEE SHEET 5 FOR X-SECTION OF WALKING TRAIL
2. GRADING OF WALKING TRAIL PER X-SECTION ON SHEET 5

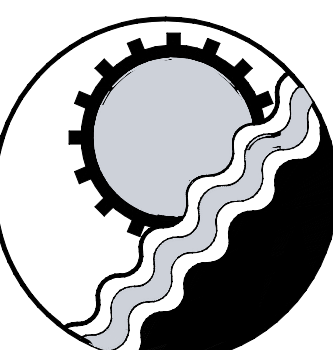

ENGINEERING CONCEPTS, INC.

20 S. ROANOKE ST., PO BOX 619
FINCASTLE, VIRGINIA 24090
540.473.1253 FAX: 540.473.1254

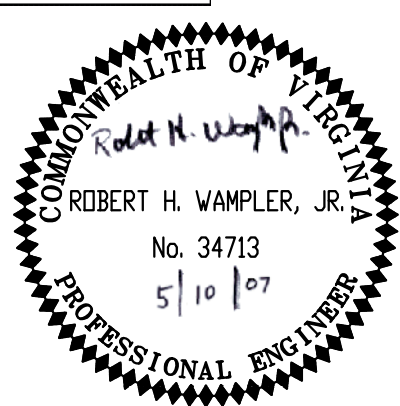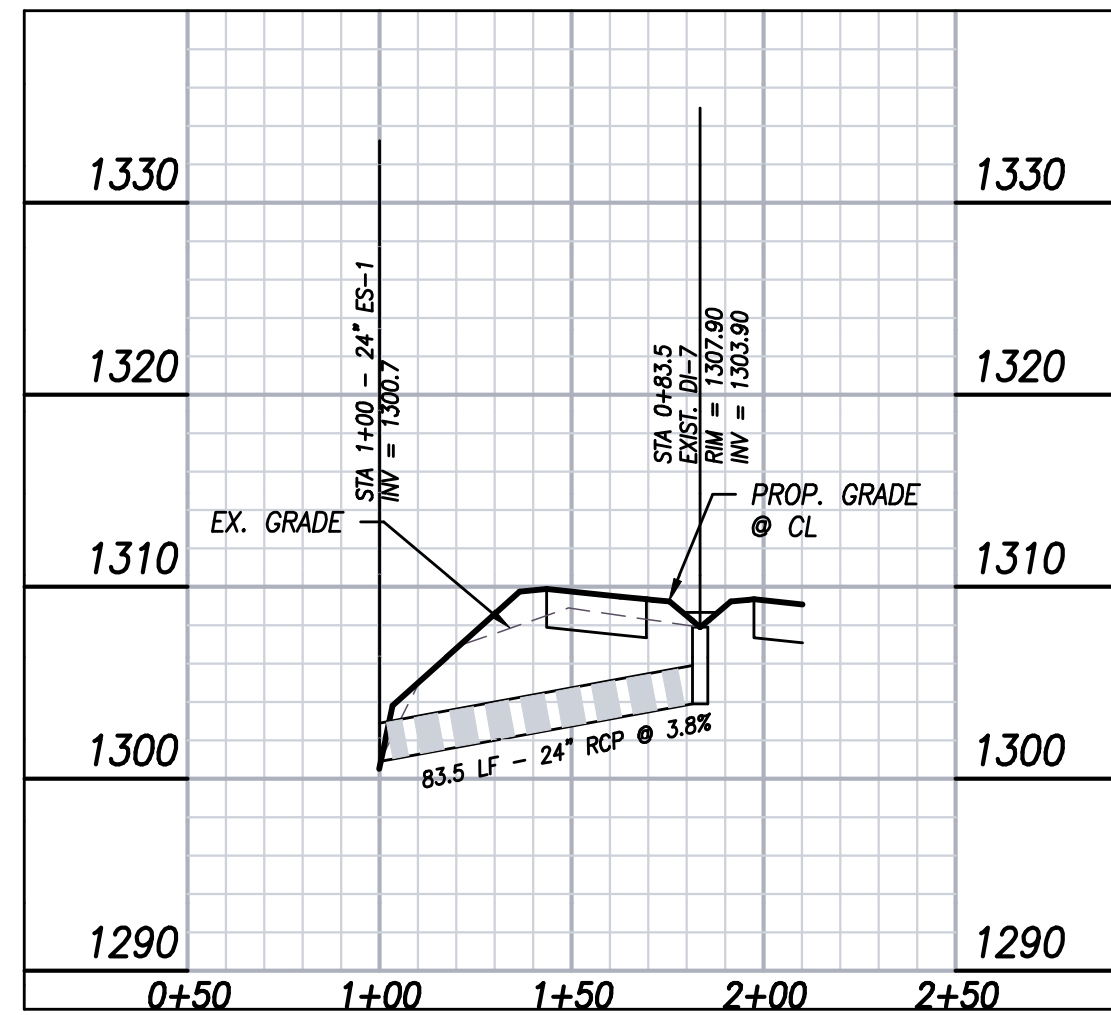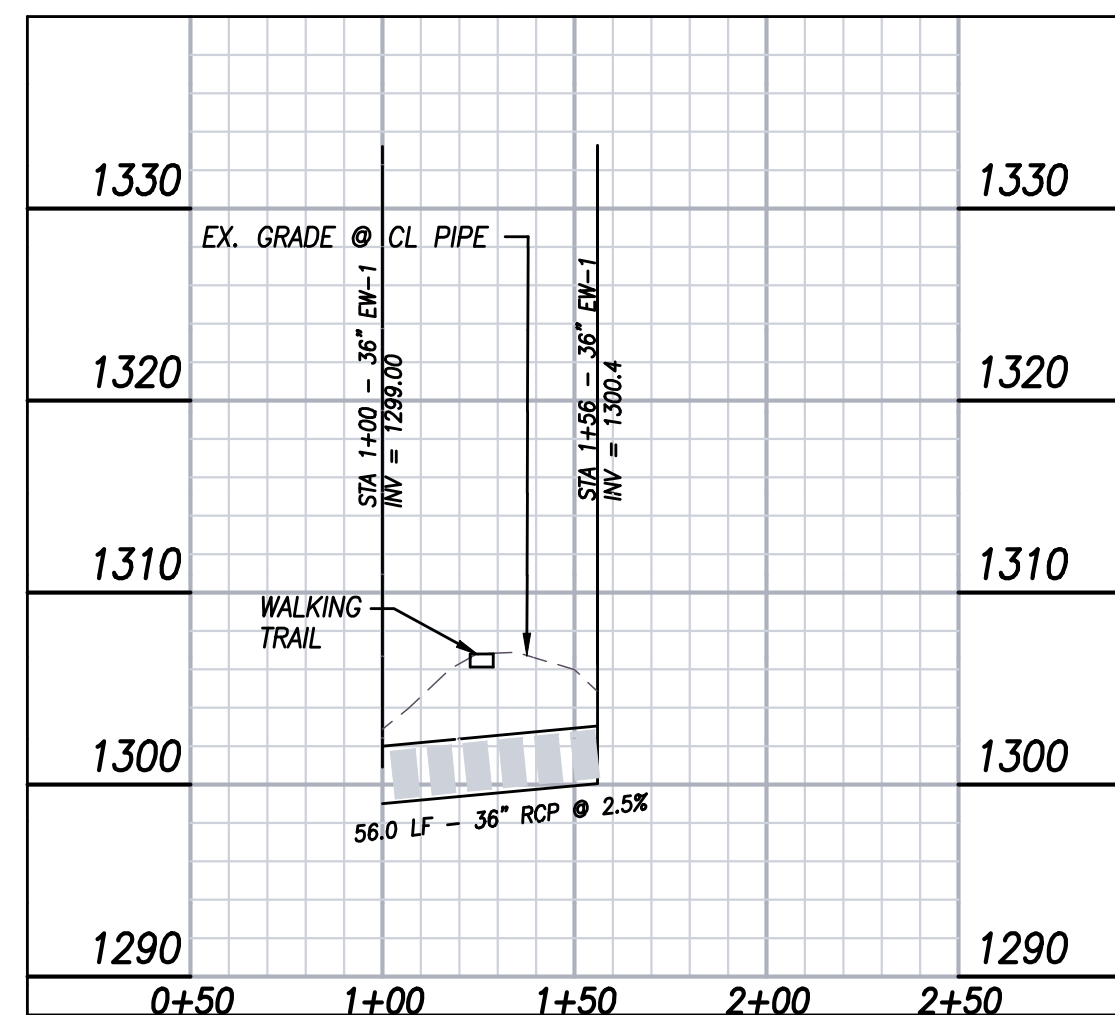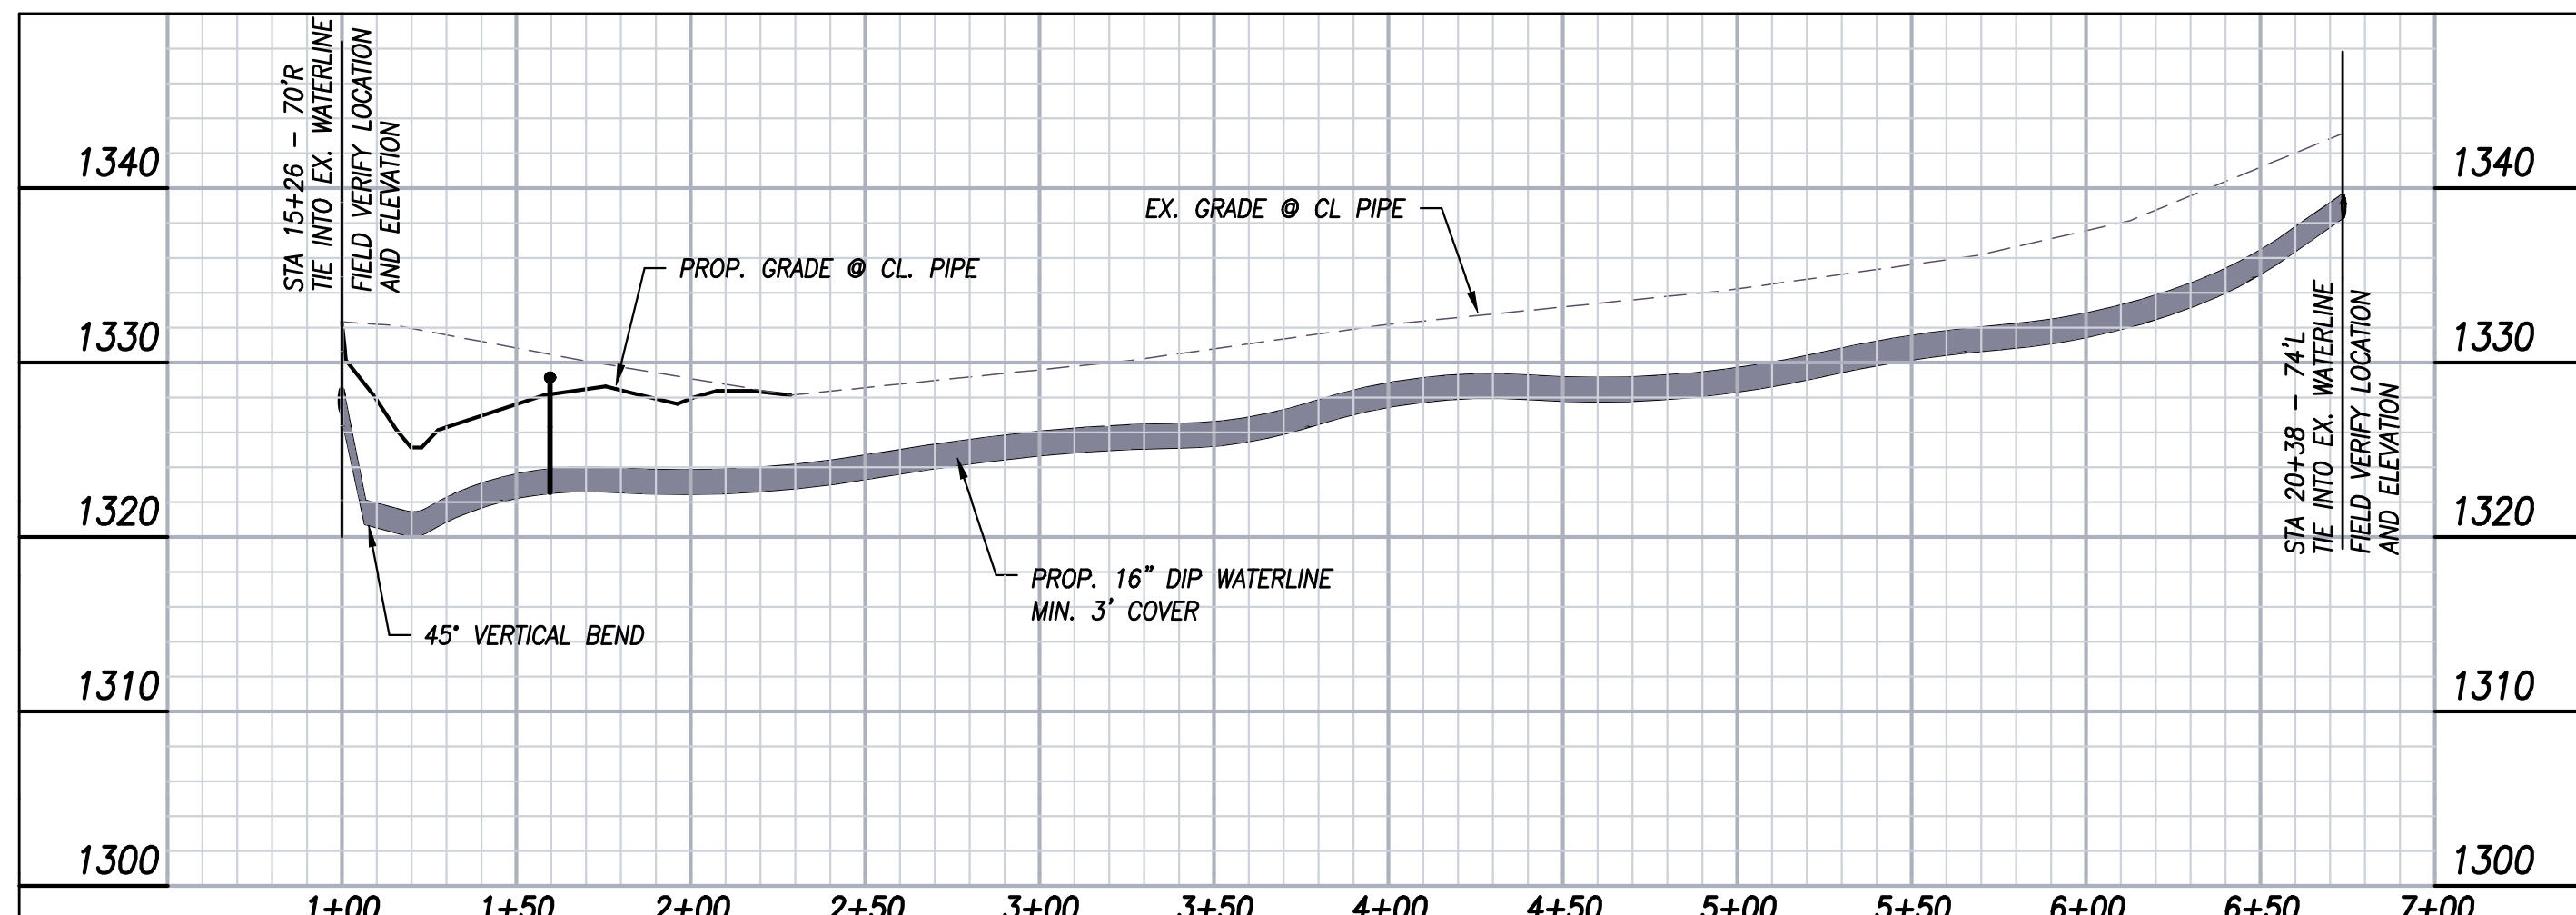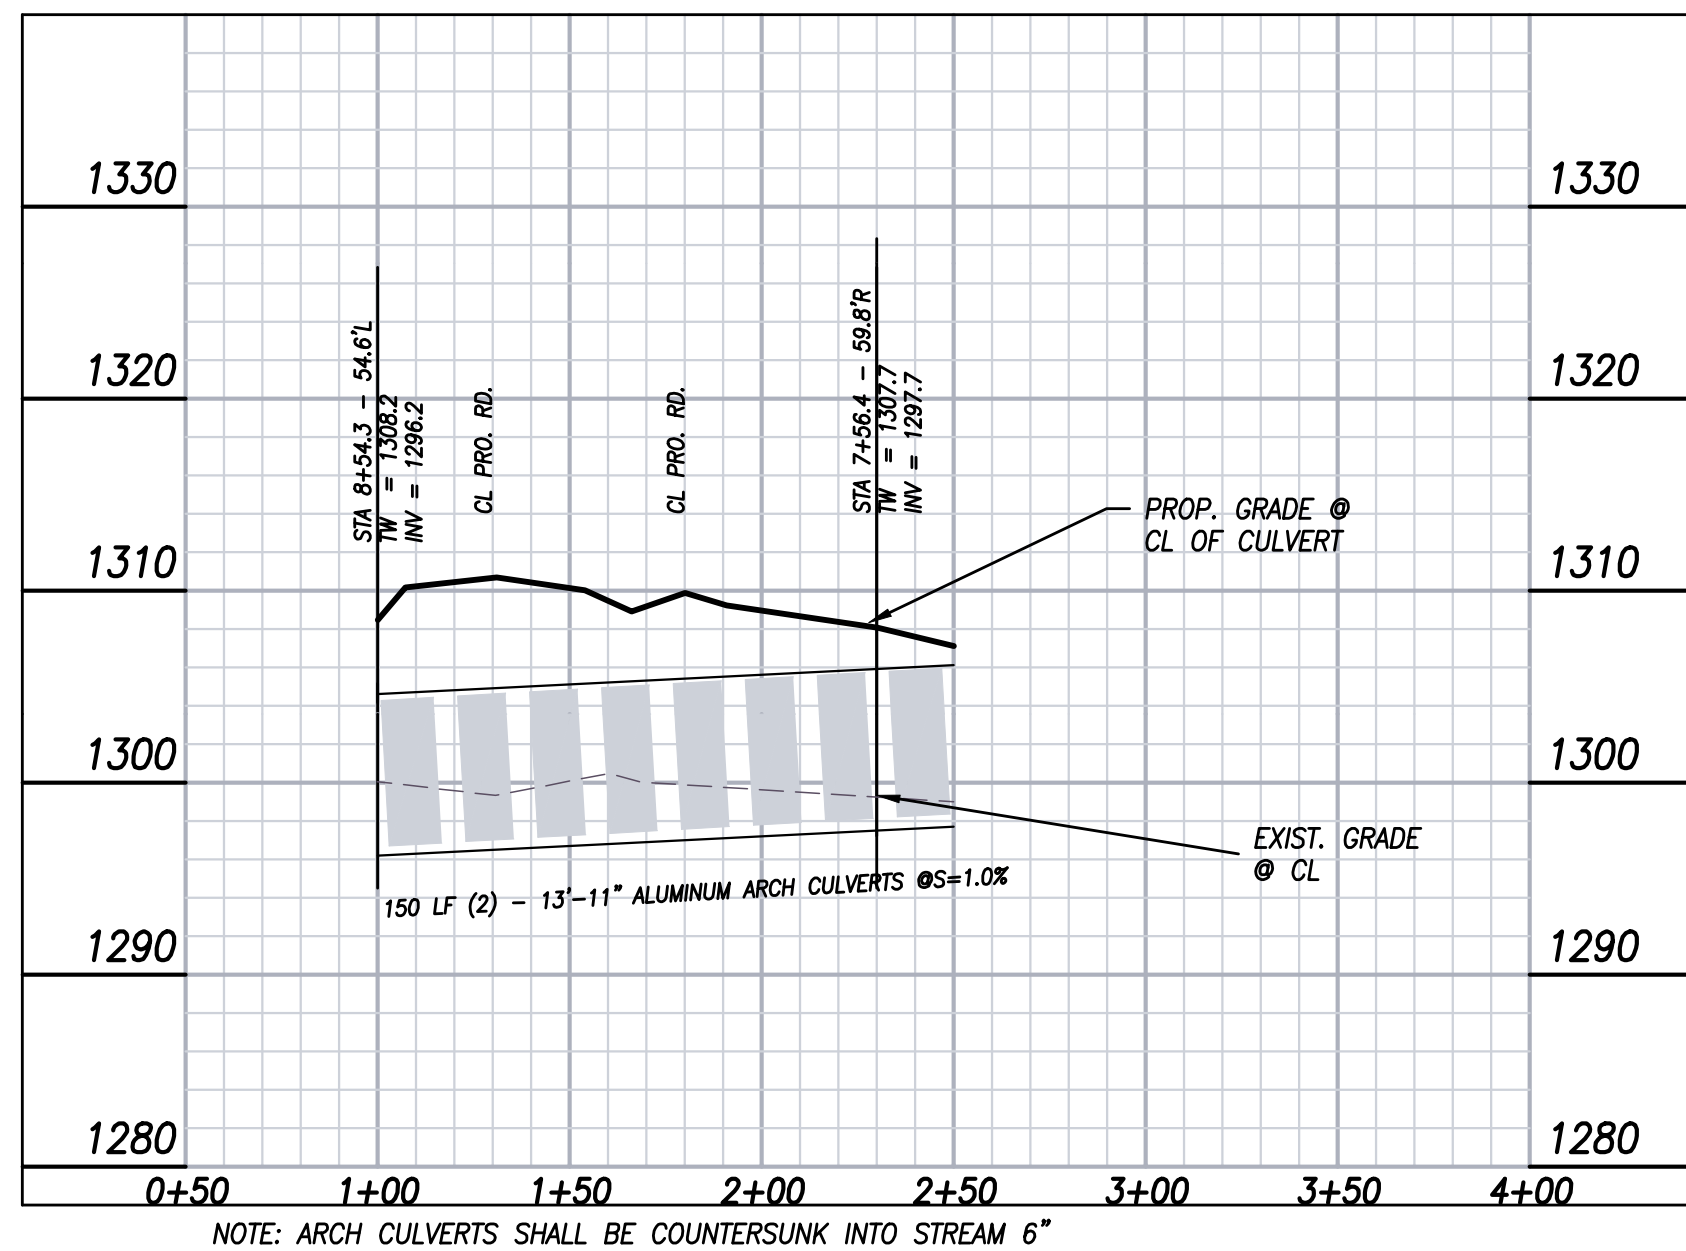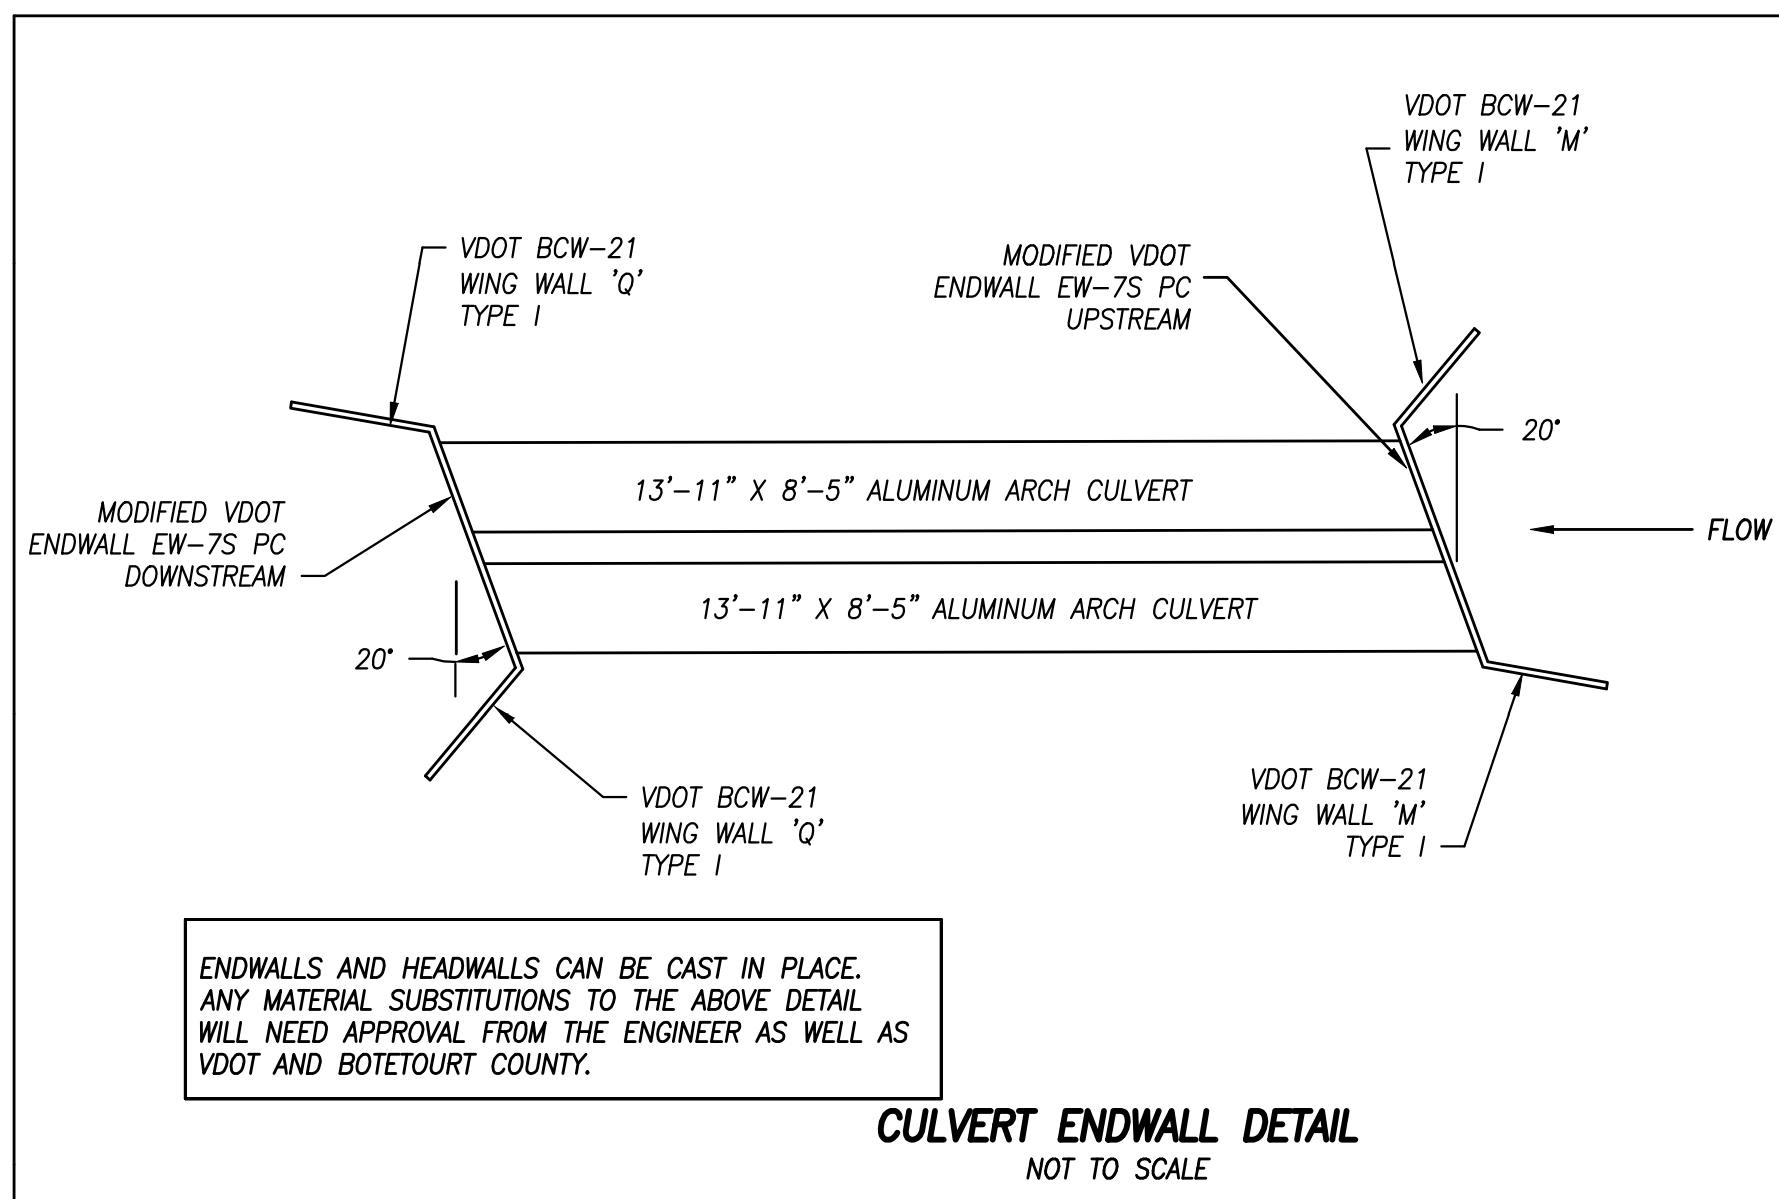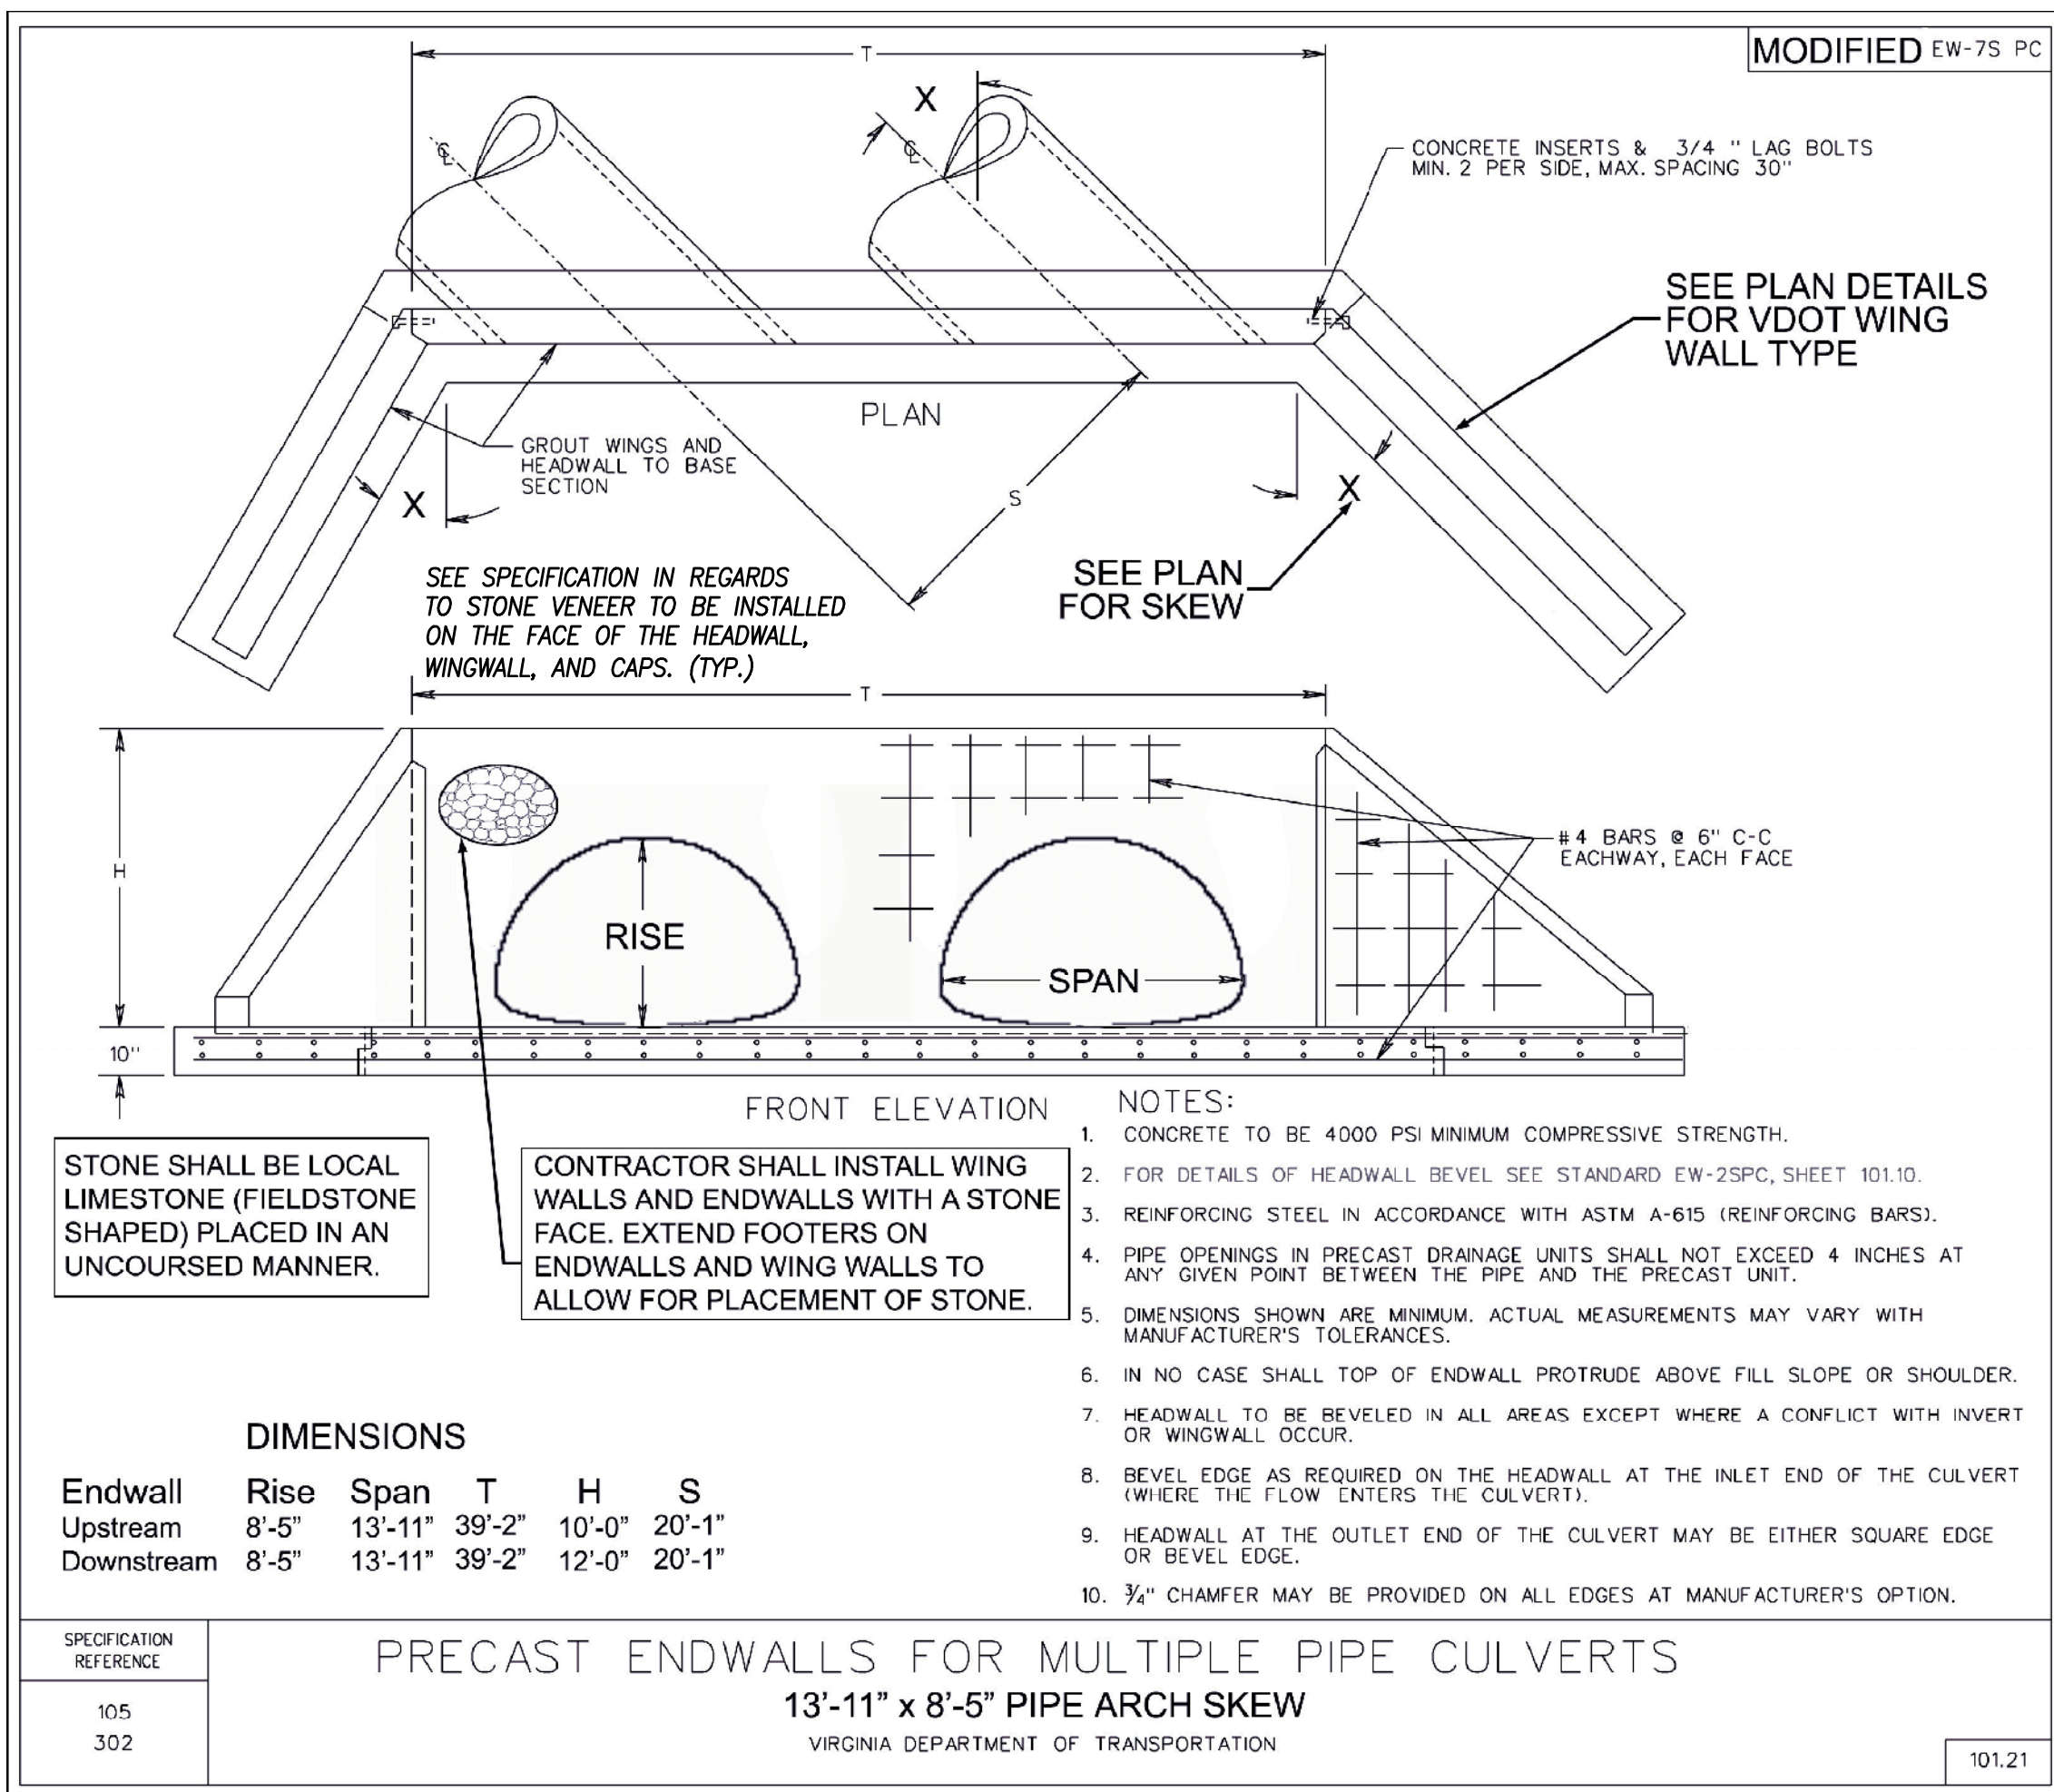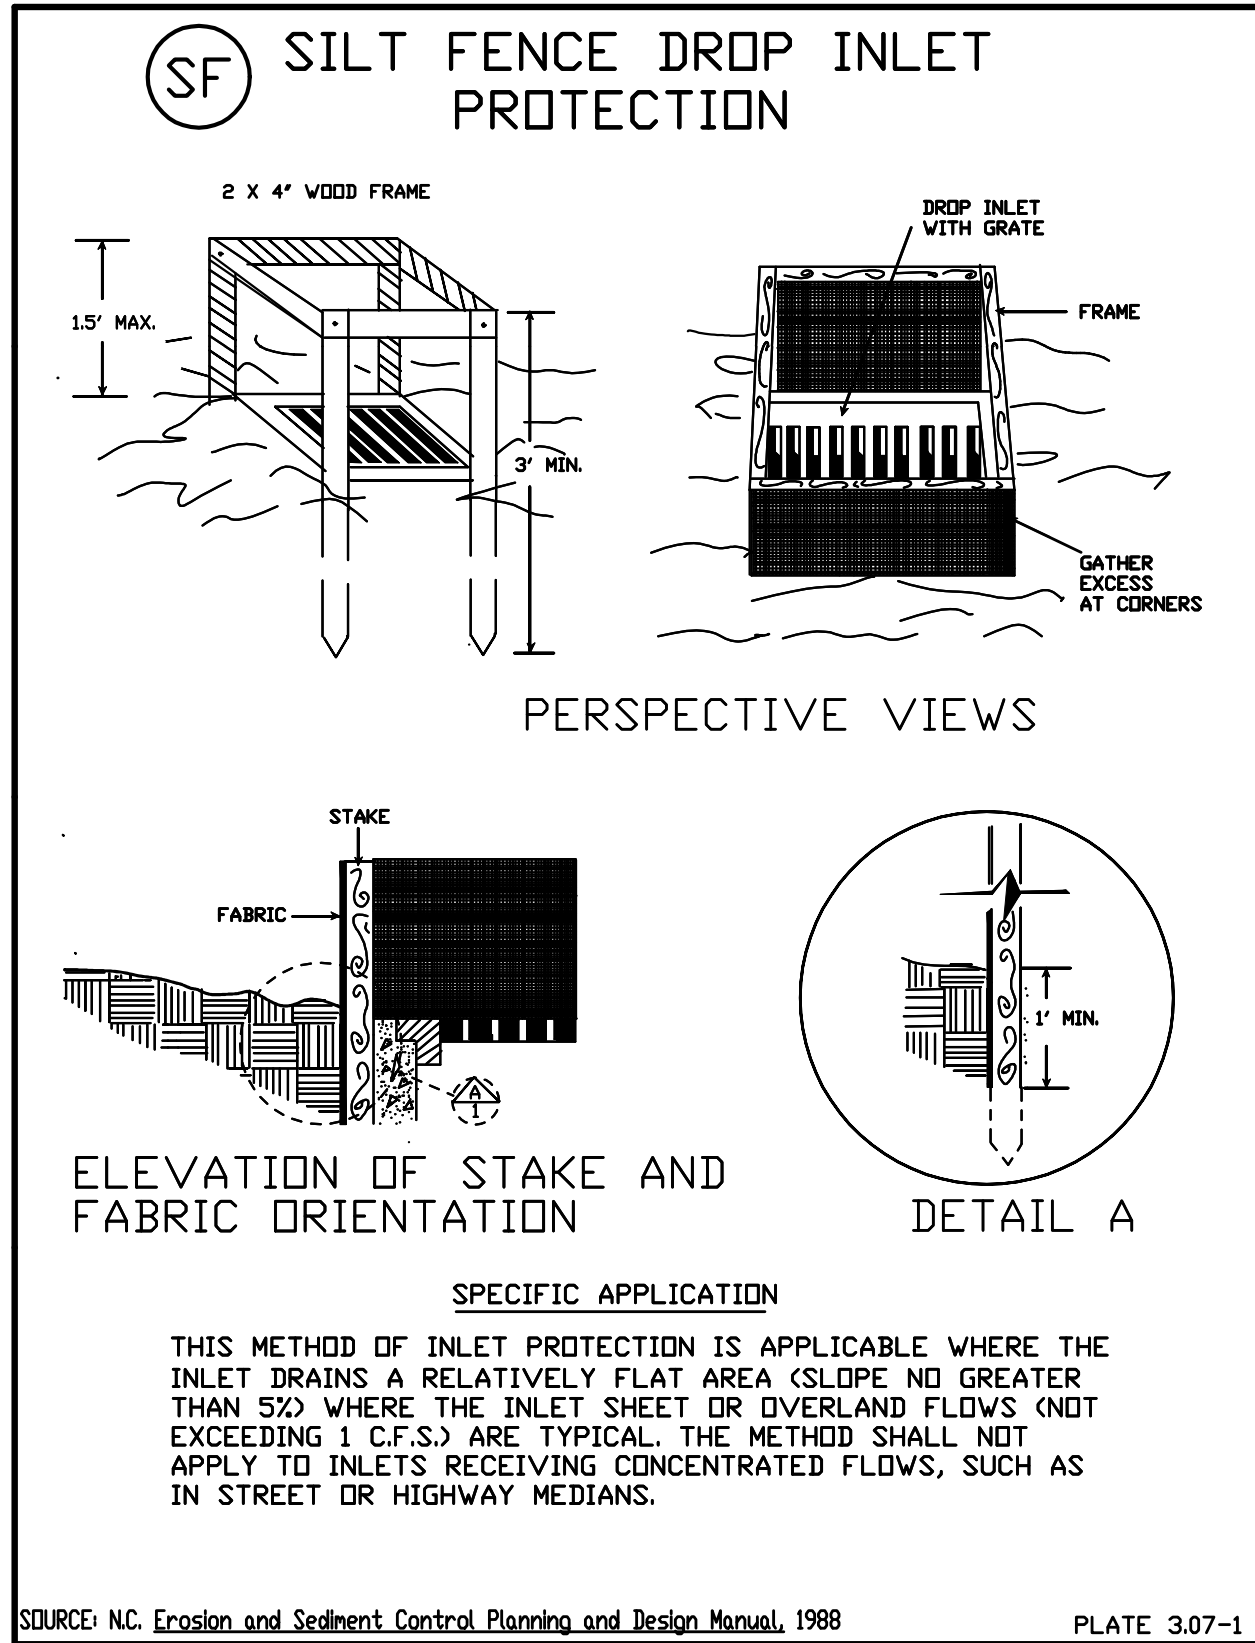

No.	Revision	By	Appd.	Date	Drawn
1	VDOT Comment	MLW	RH	11/21/06	GBB
2	ADD BID ALTERNAT	RHW	RHW	1/8/07	GBB
3	VDOT COMMENTS	RHW	RHW	5/10/07	RHW
					Approved
					RHW

**INTERNATIONAL PARKWAY
PHASE II**

**UTILITY
PROFILES**

H:1"=50' V:1"=10'

MAY 10, 2007

PROJECT: 05101