

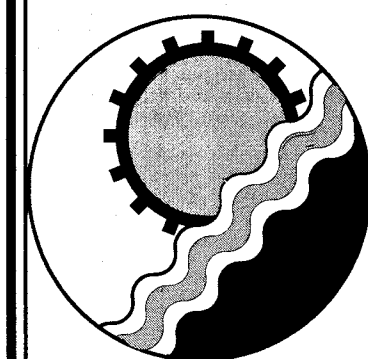
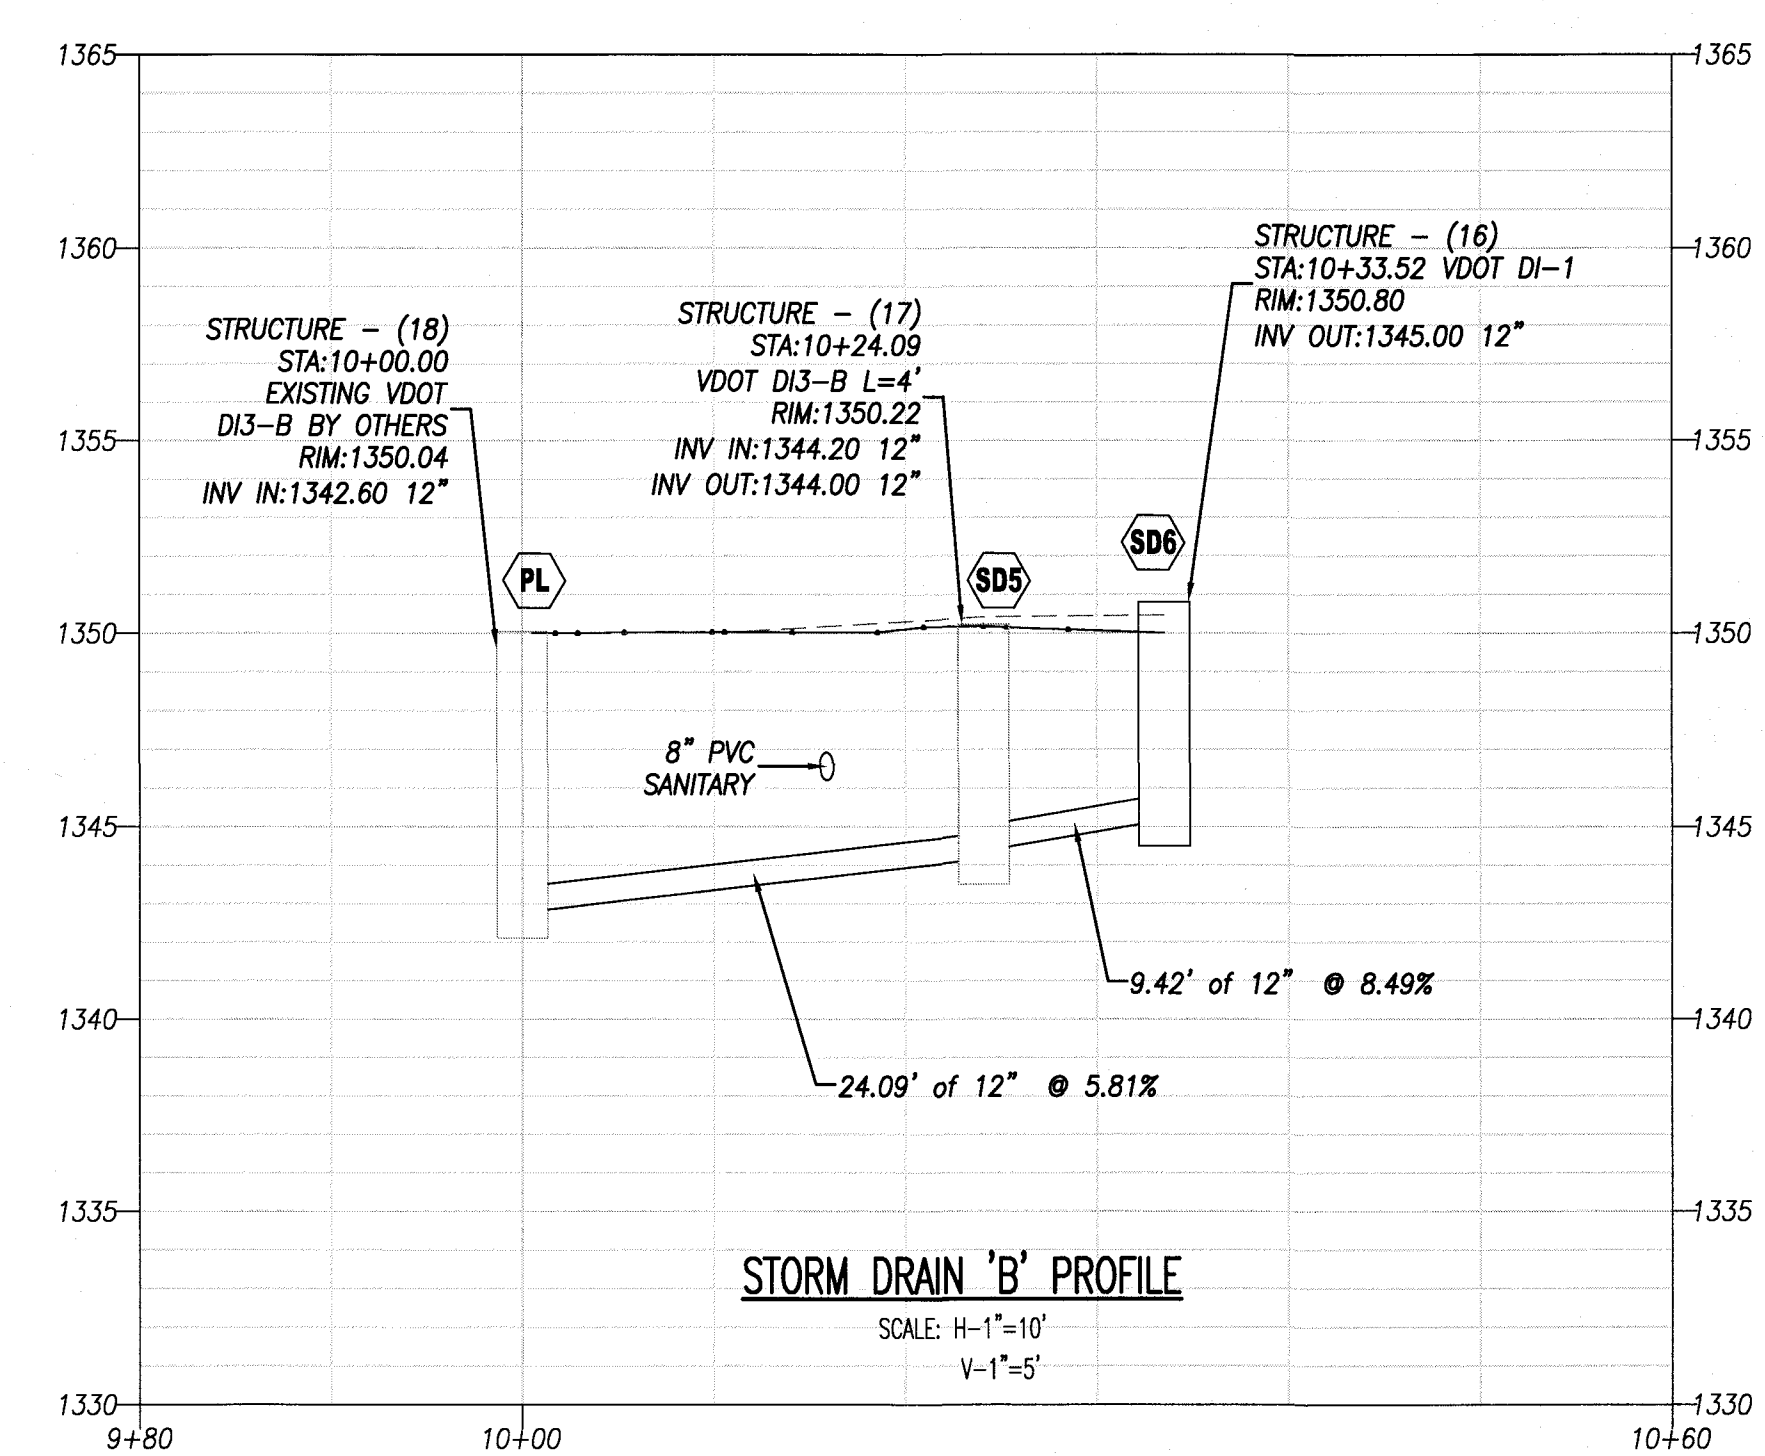
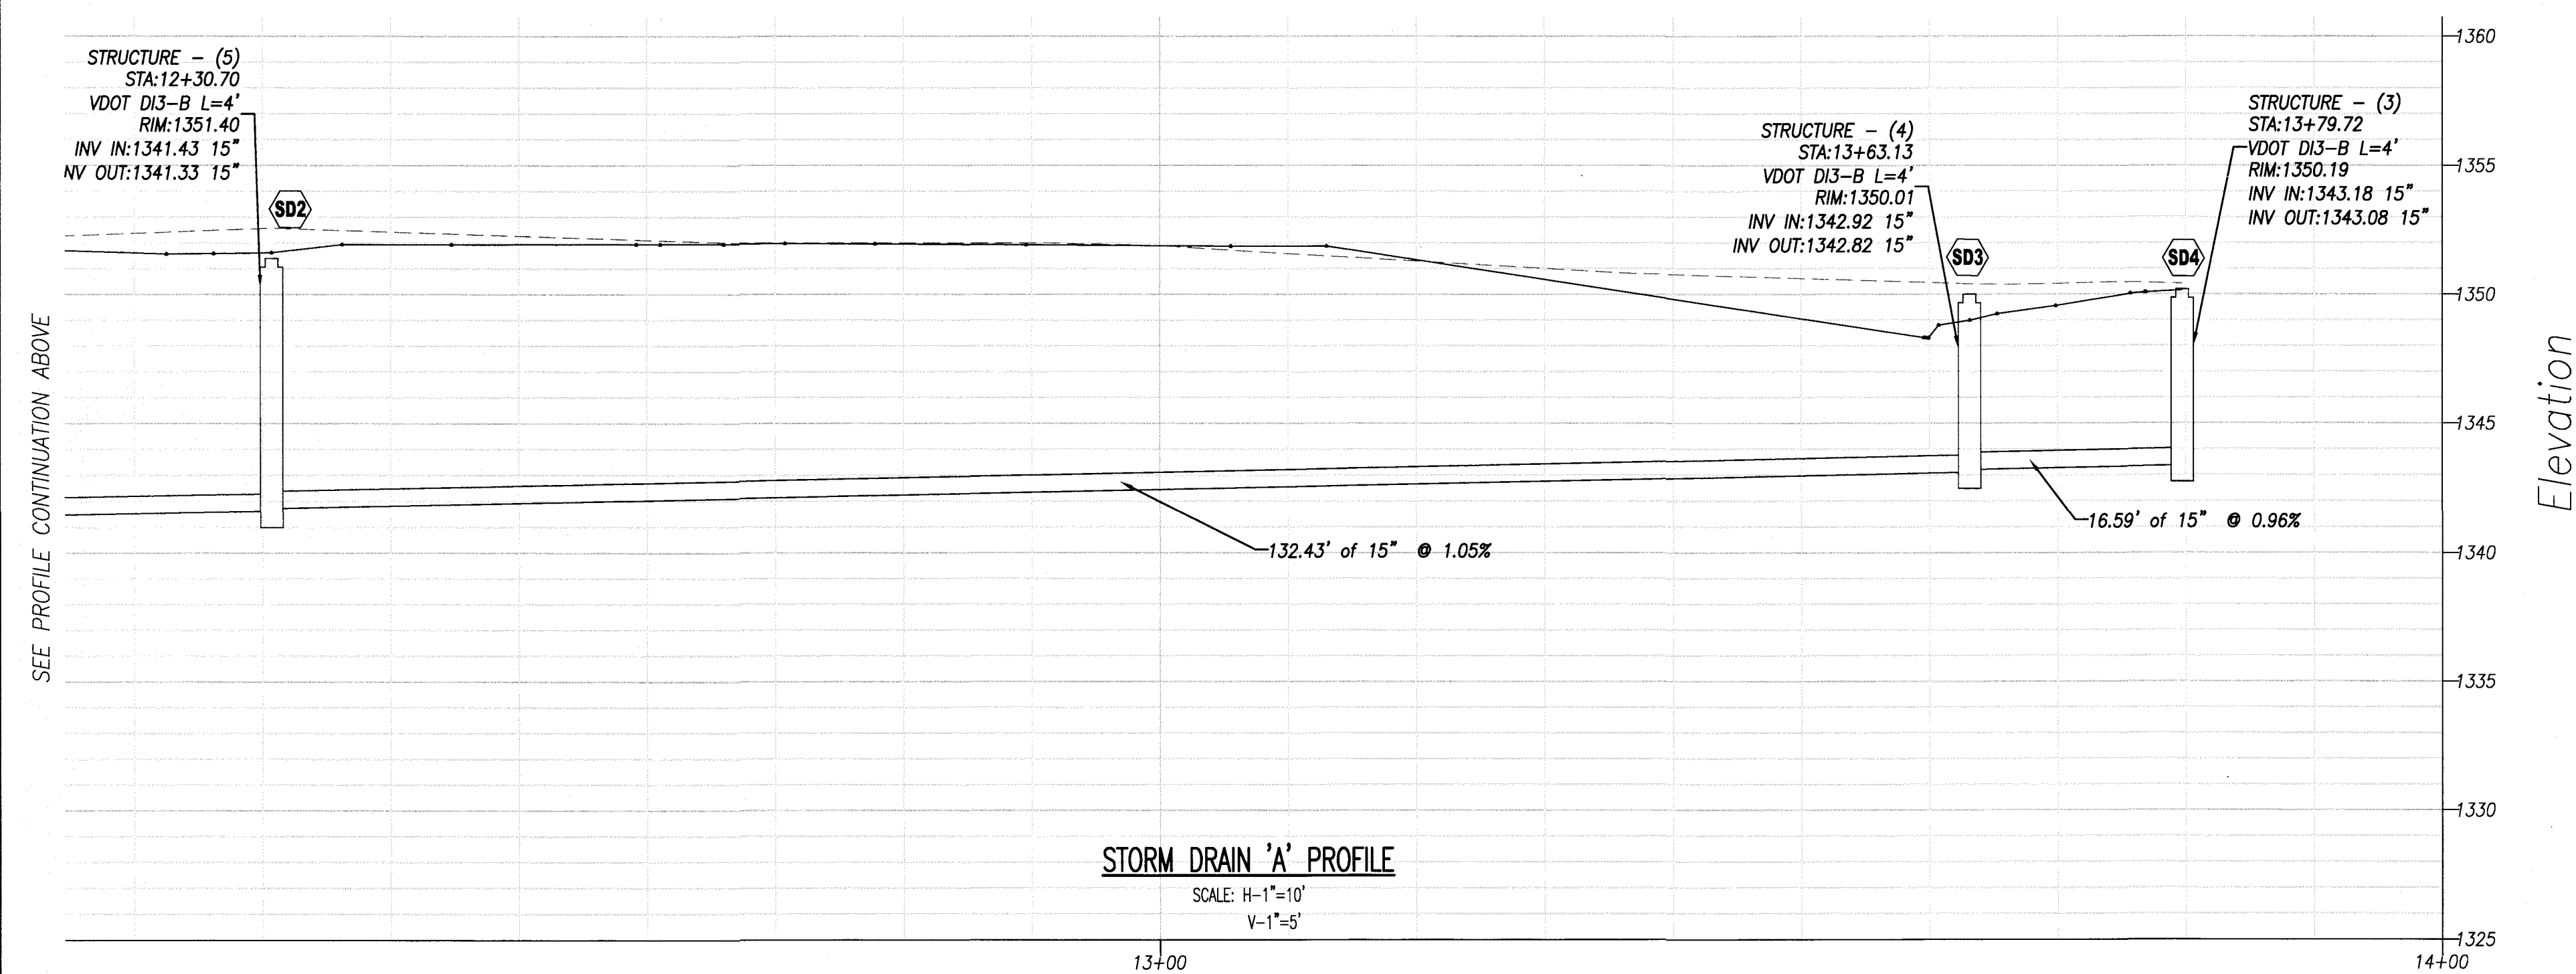


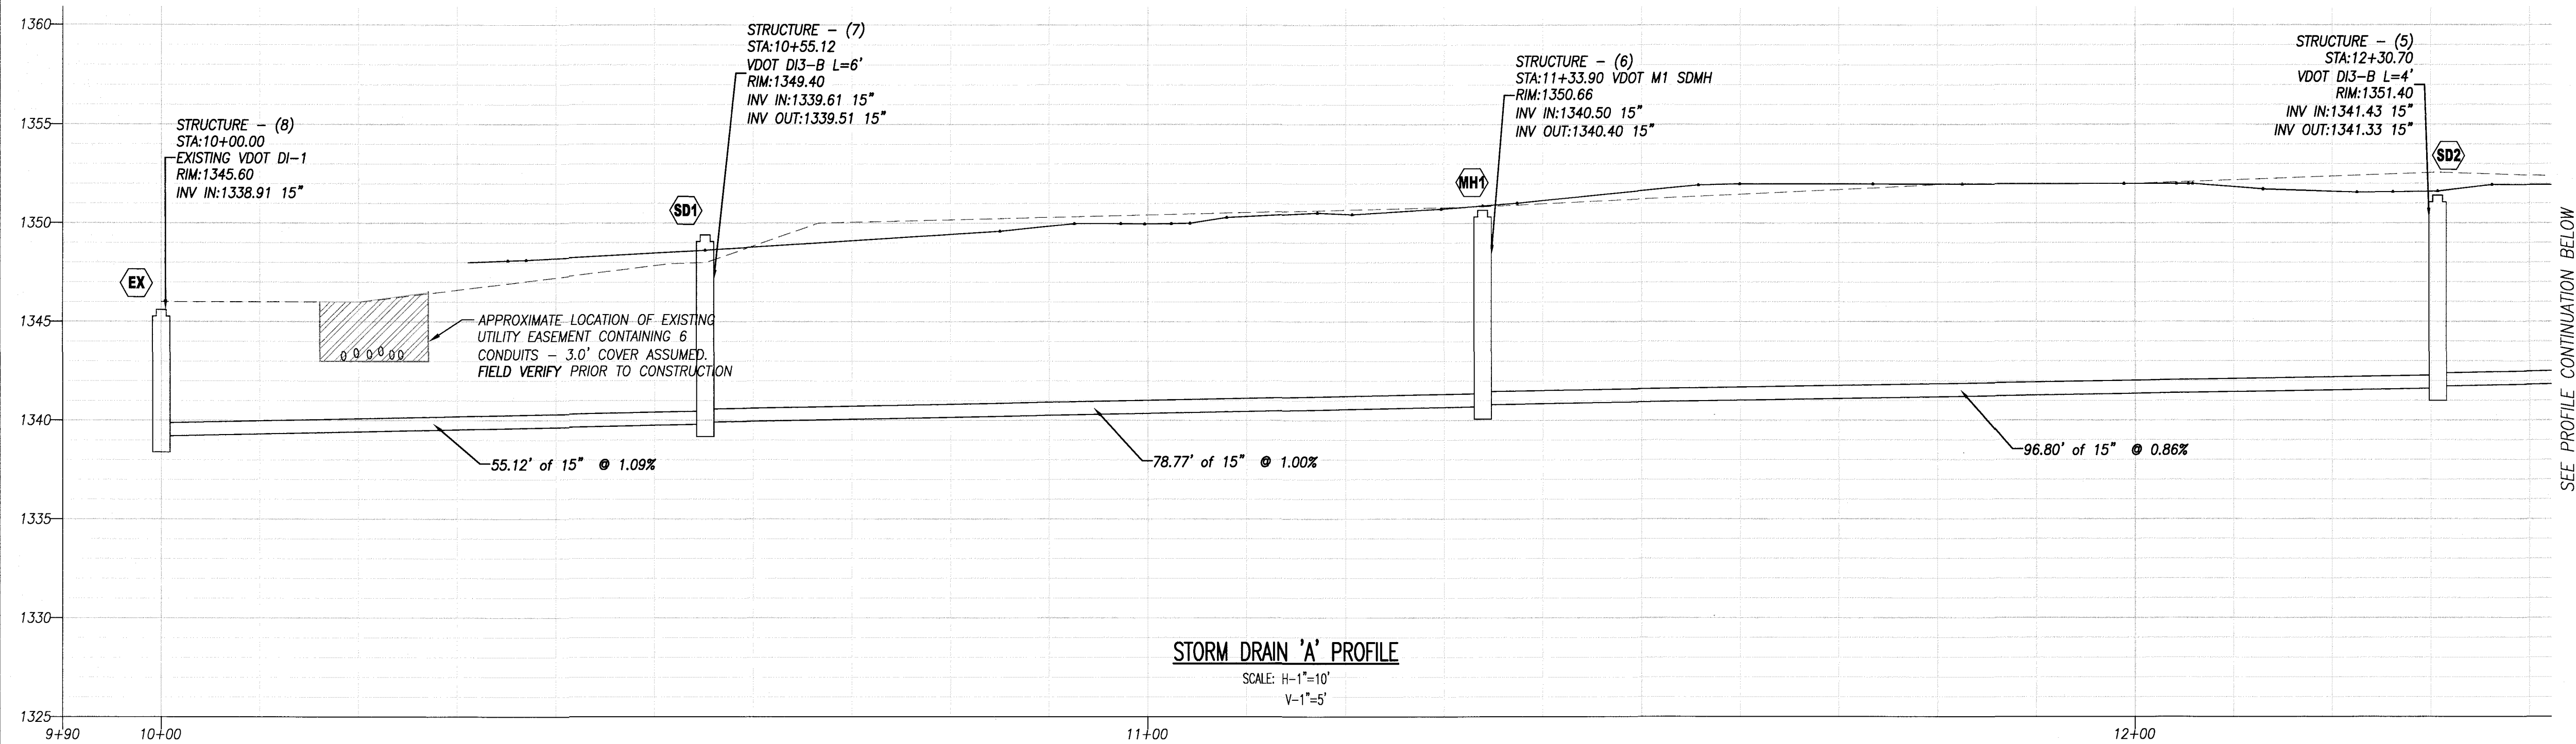

ENGINEERING CONCEPTS, INC.

94 GREENFIELD STREET
DALEVILLE, VIRGINIA 24083
540.473.1253

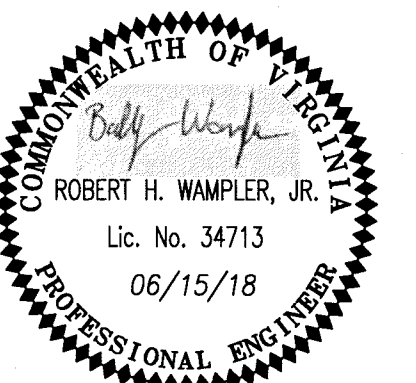

Drawn	ACF	STORM DRAIN PROFILES MEMBER ONE FEDERAL CREDIT UNION DALEVILLE TOWN CENTER BOUTETOURT COUNTY, VA	1" = 20'
Designed	ECI		DATE: JUNE 15, 2018
Checked			PROJECT: 17063
Approved			C09