


BOTETOURT COUNTY DETAILS

REVISED	STATE	STATE		SHEET NO.
		ROUTE	PROJECT	
	VA.	11	0081-011-120, PE-102 RW-202, C-502	181

AECOM TECH. SERV., INC  
ROANOKE, VIRGINIA  
UTILITY ENGINEER

THESE PLANS ARE UNFINISHED  
AND UNAPPROVED AND ARE NOT  
TO BE USED FOR ANY TYPE  
OF CONSTRUCTION.

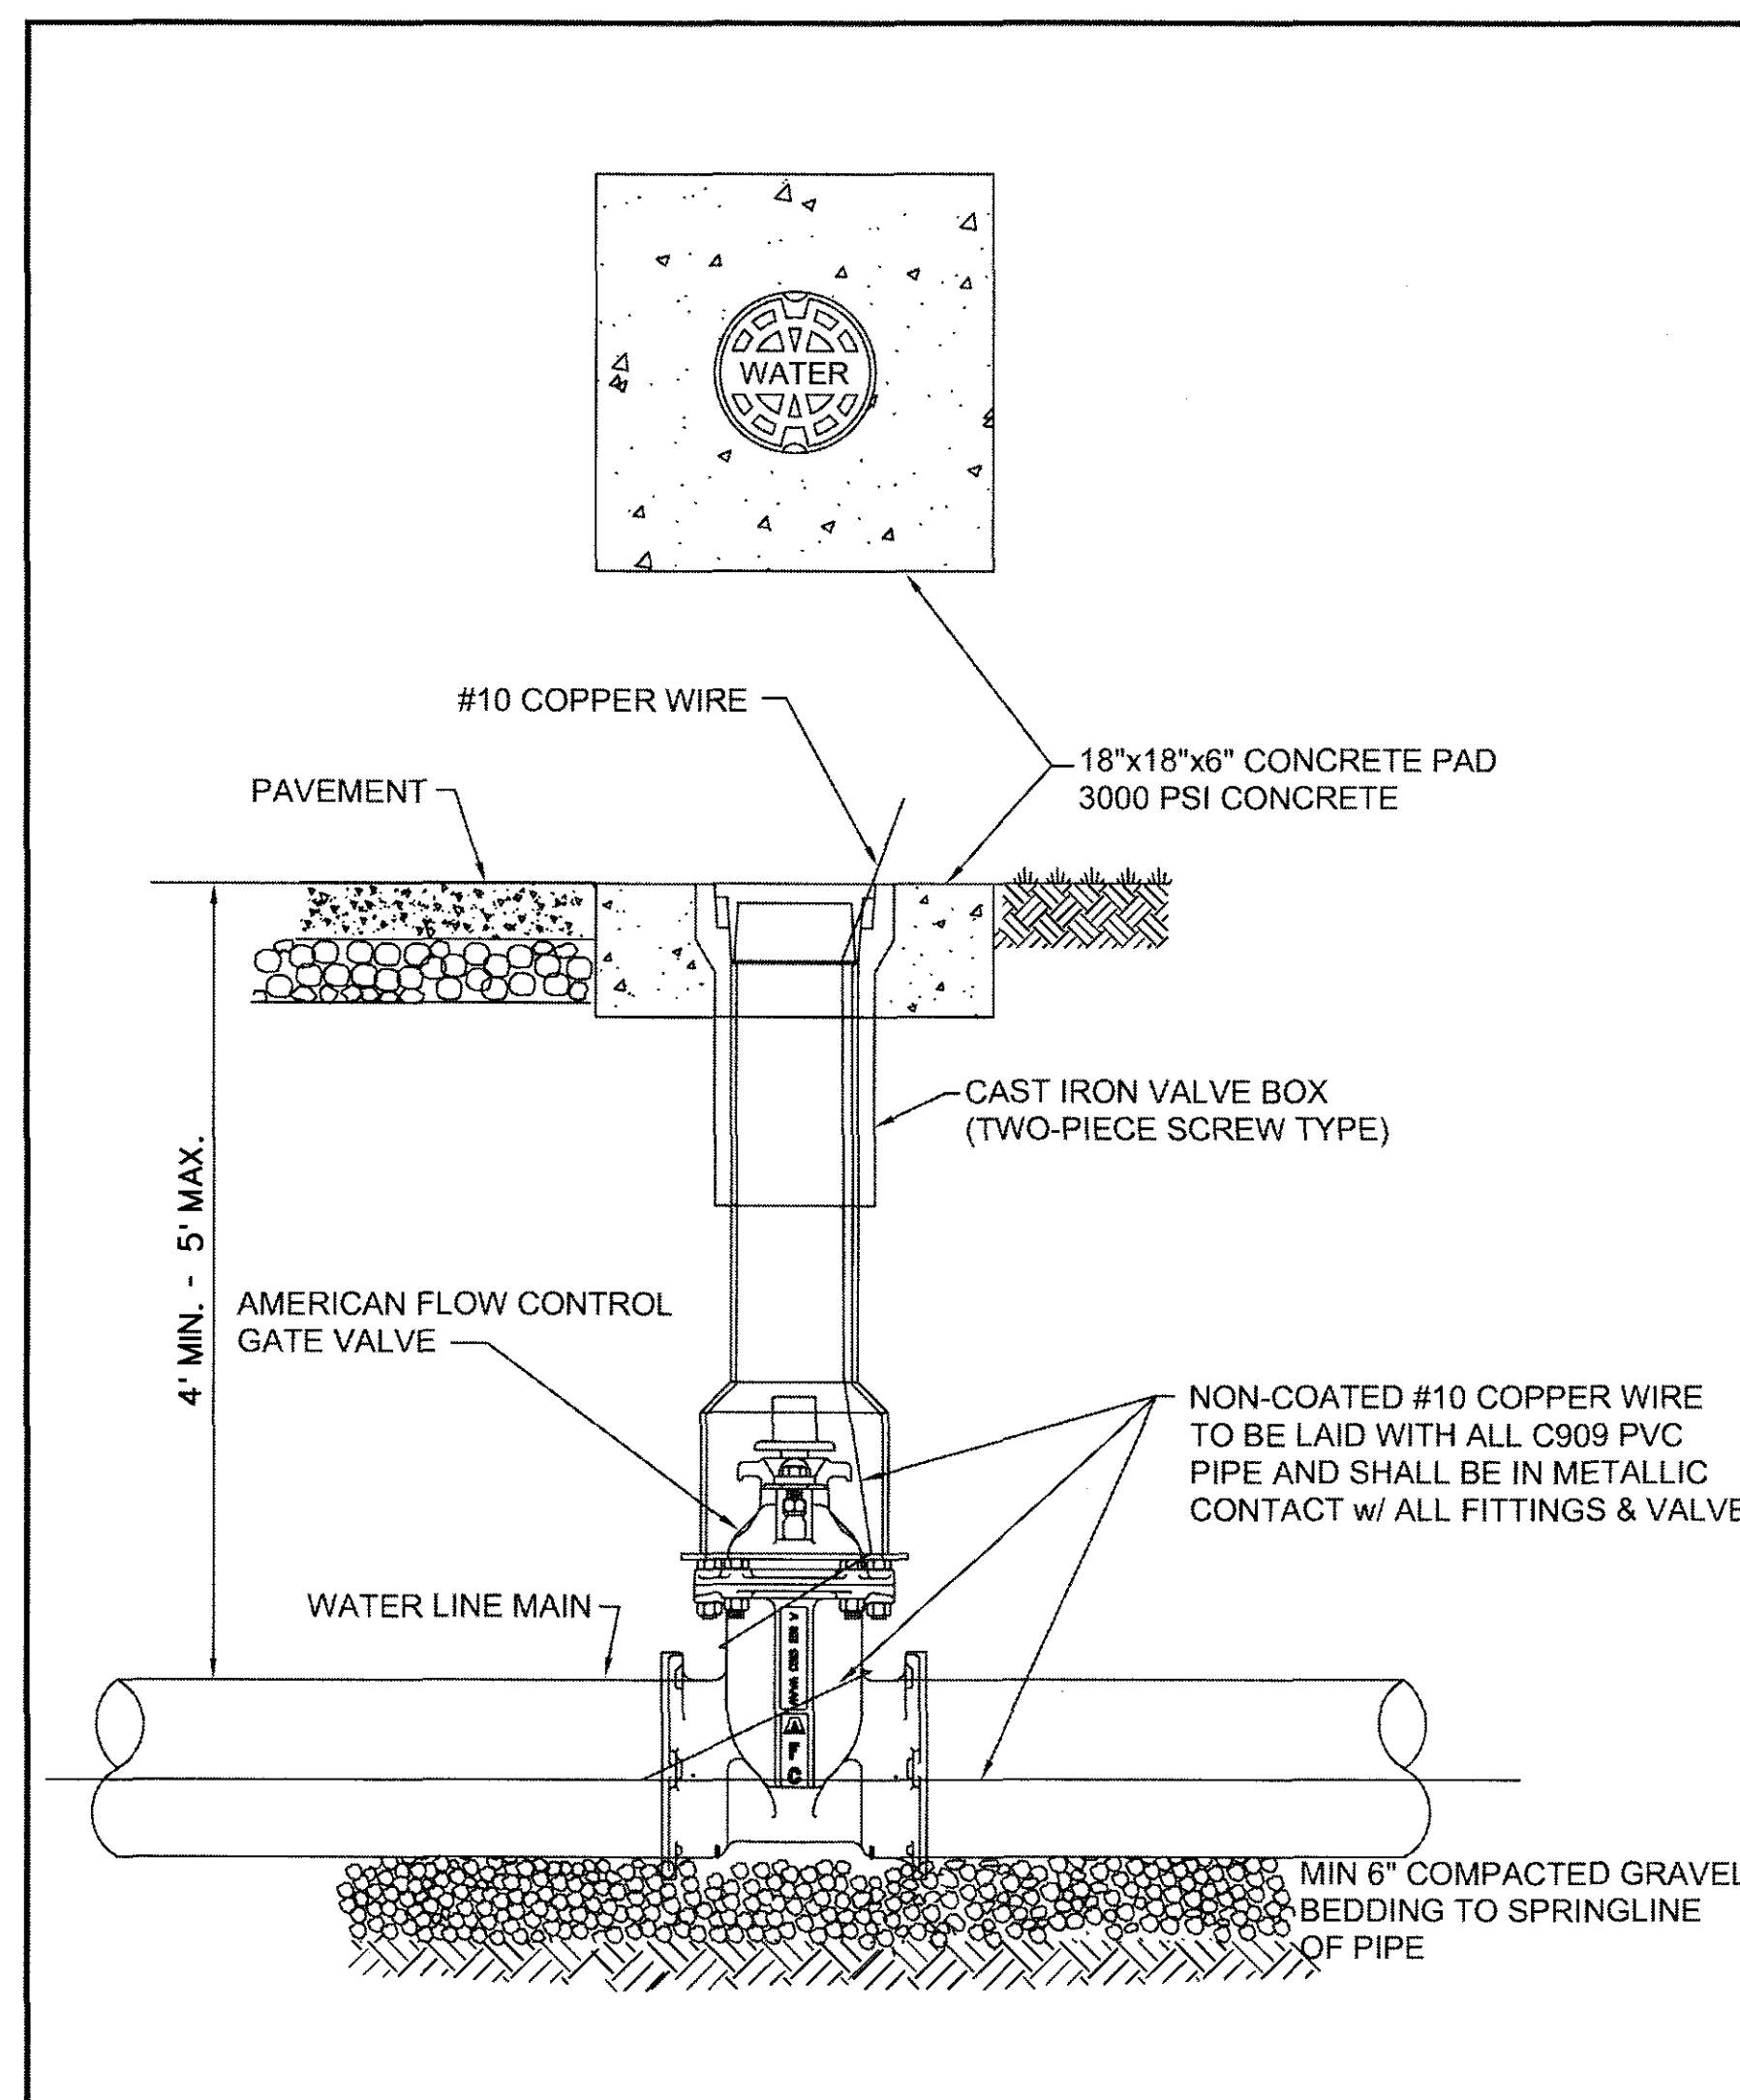


## CONSTRUCTION STANDARDS

### STANDARD VALVE BOX INSTALLATION

DATE:	
MARCH 2005	
REVISIONS	


BC #  
W-05

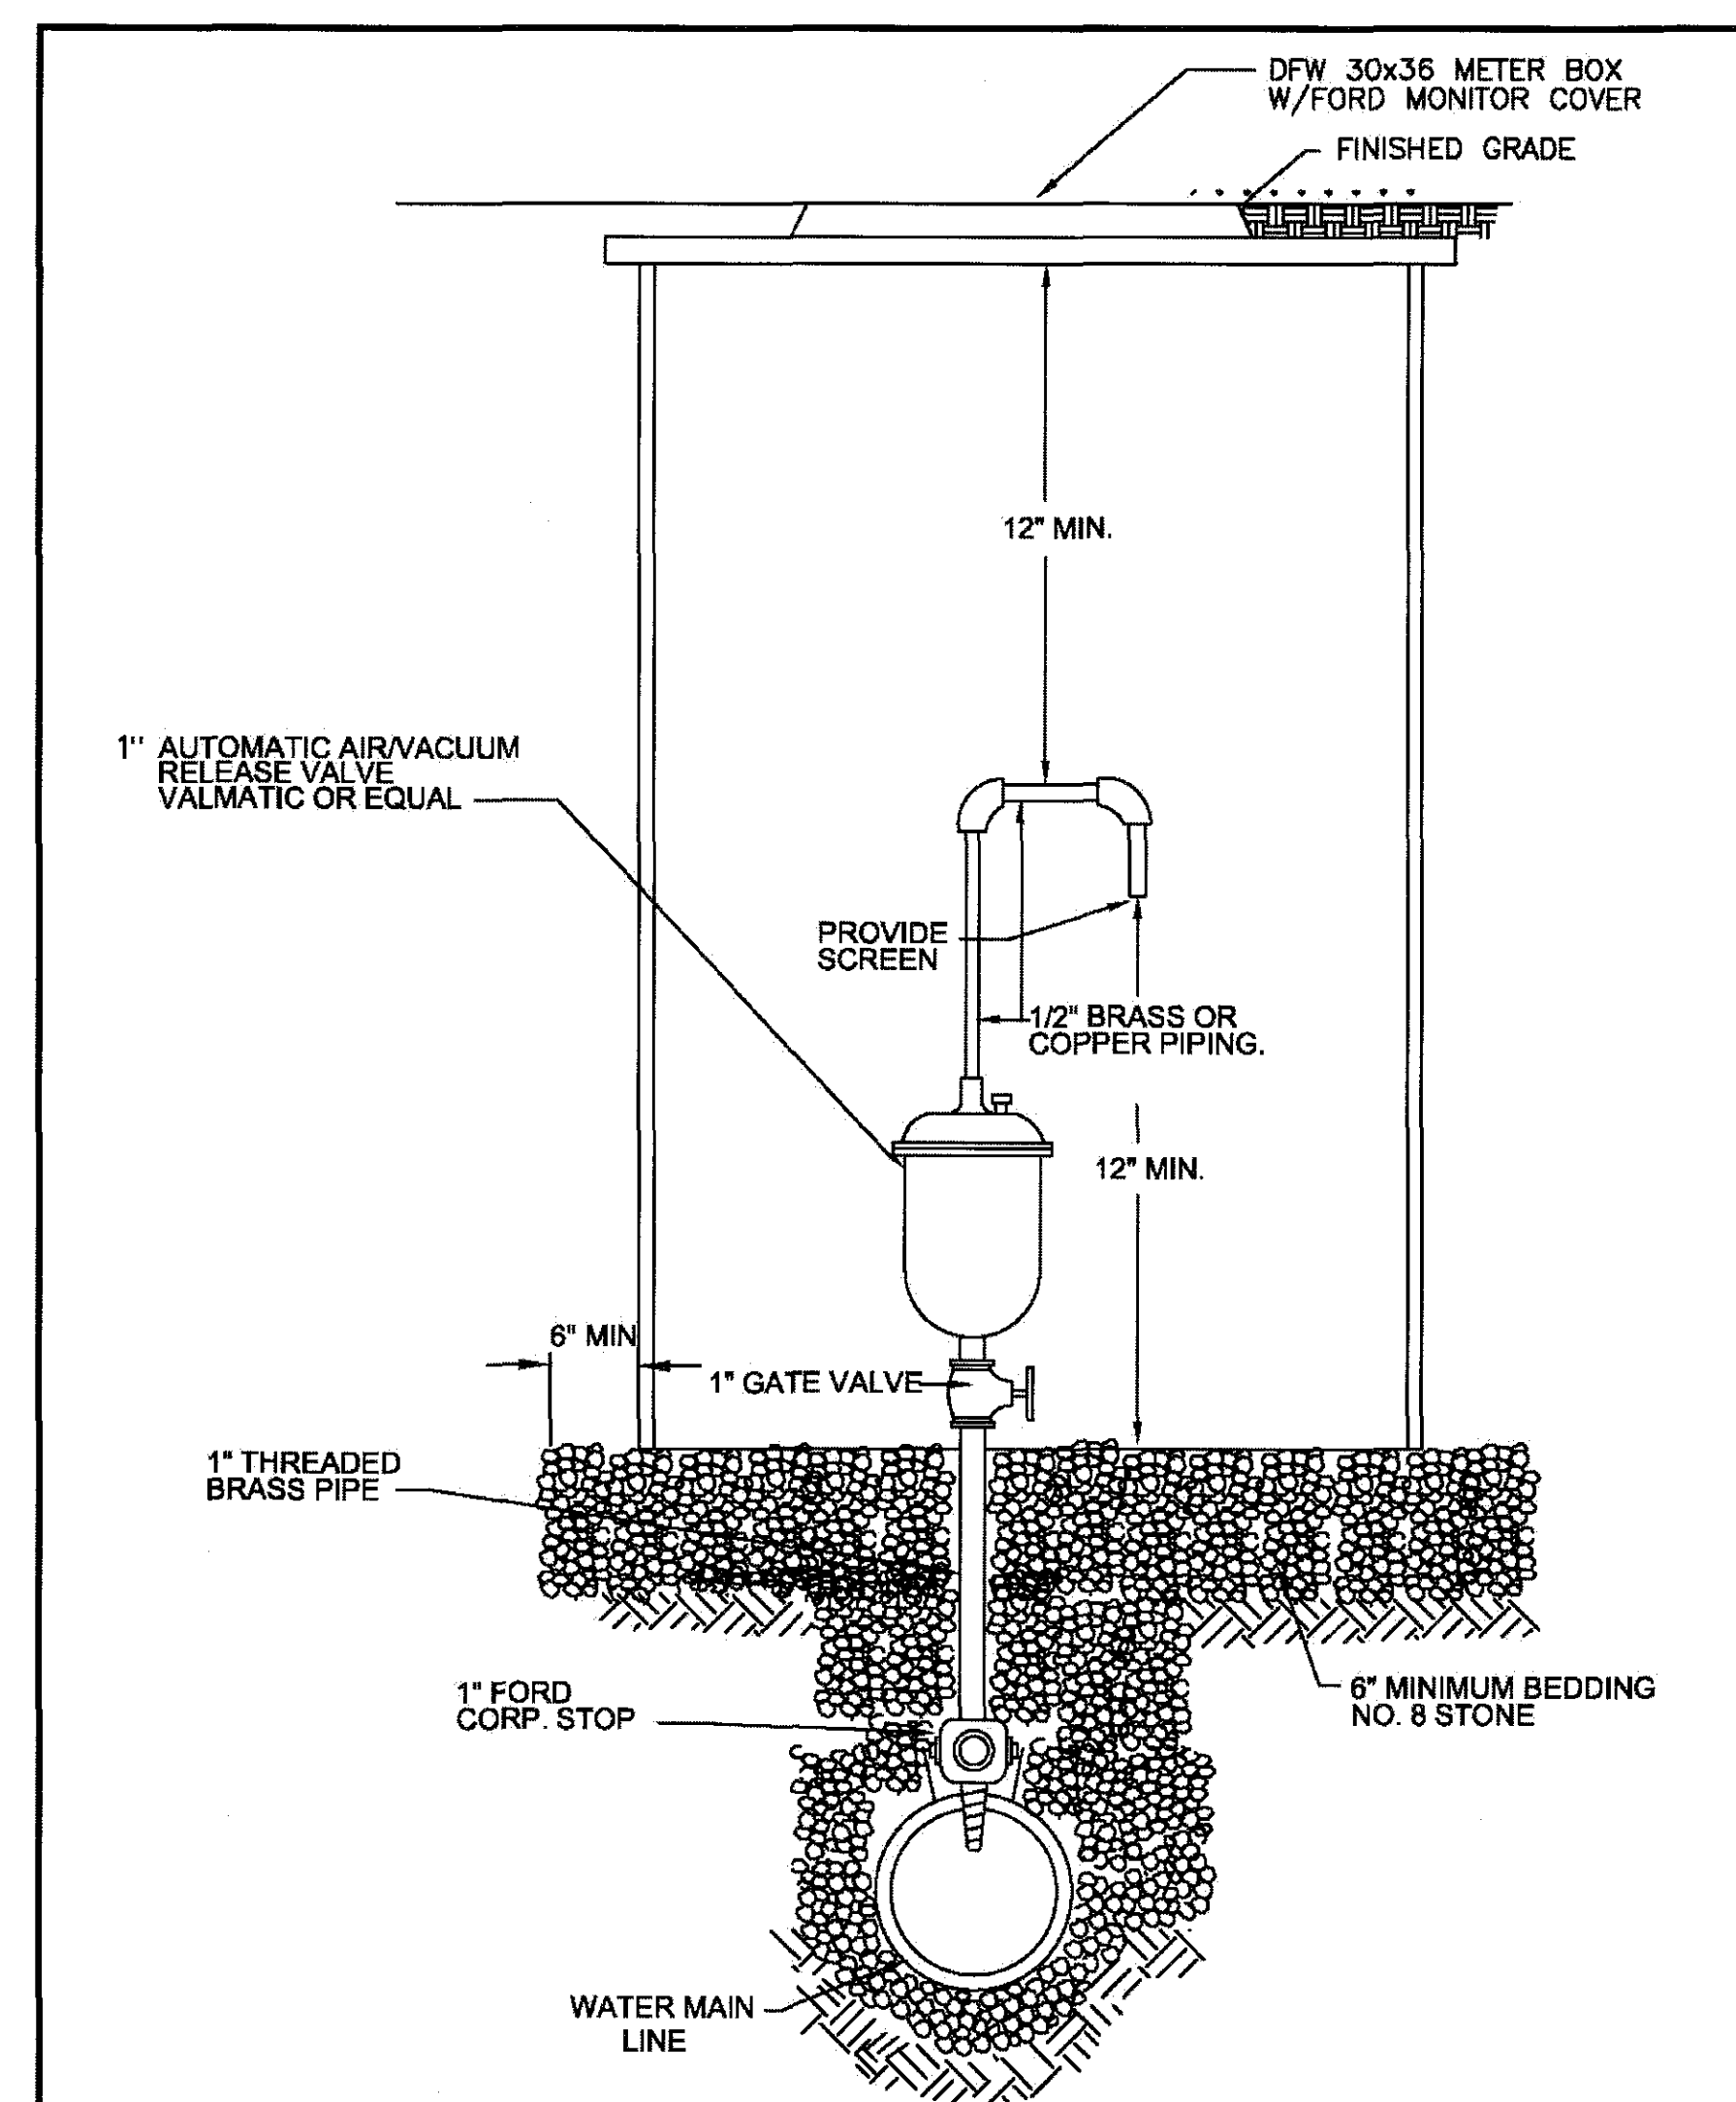

**CONSTRUCTION STANDARDS**  
**AUTOMATIC AIR/VACUUM**  
**RELEASE ASSEMBLY**  
**FOR DEEP WATER LINES**

DATE:	MARCH 2005
REVISIONS	

BC #  
W-11

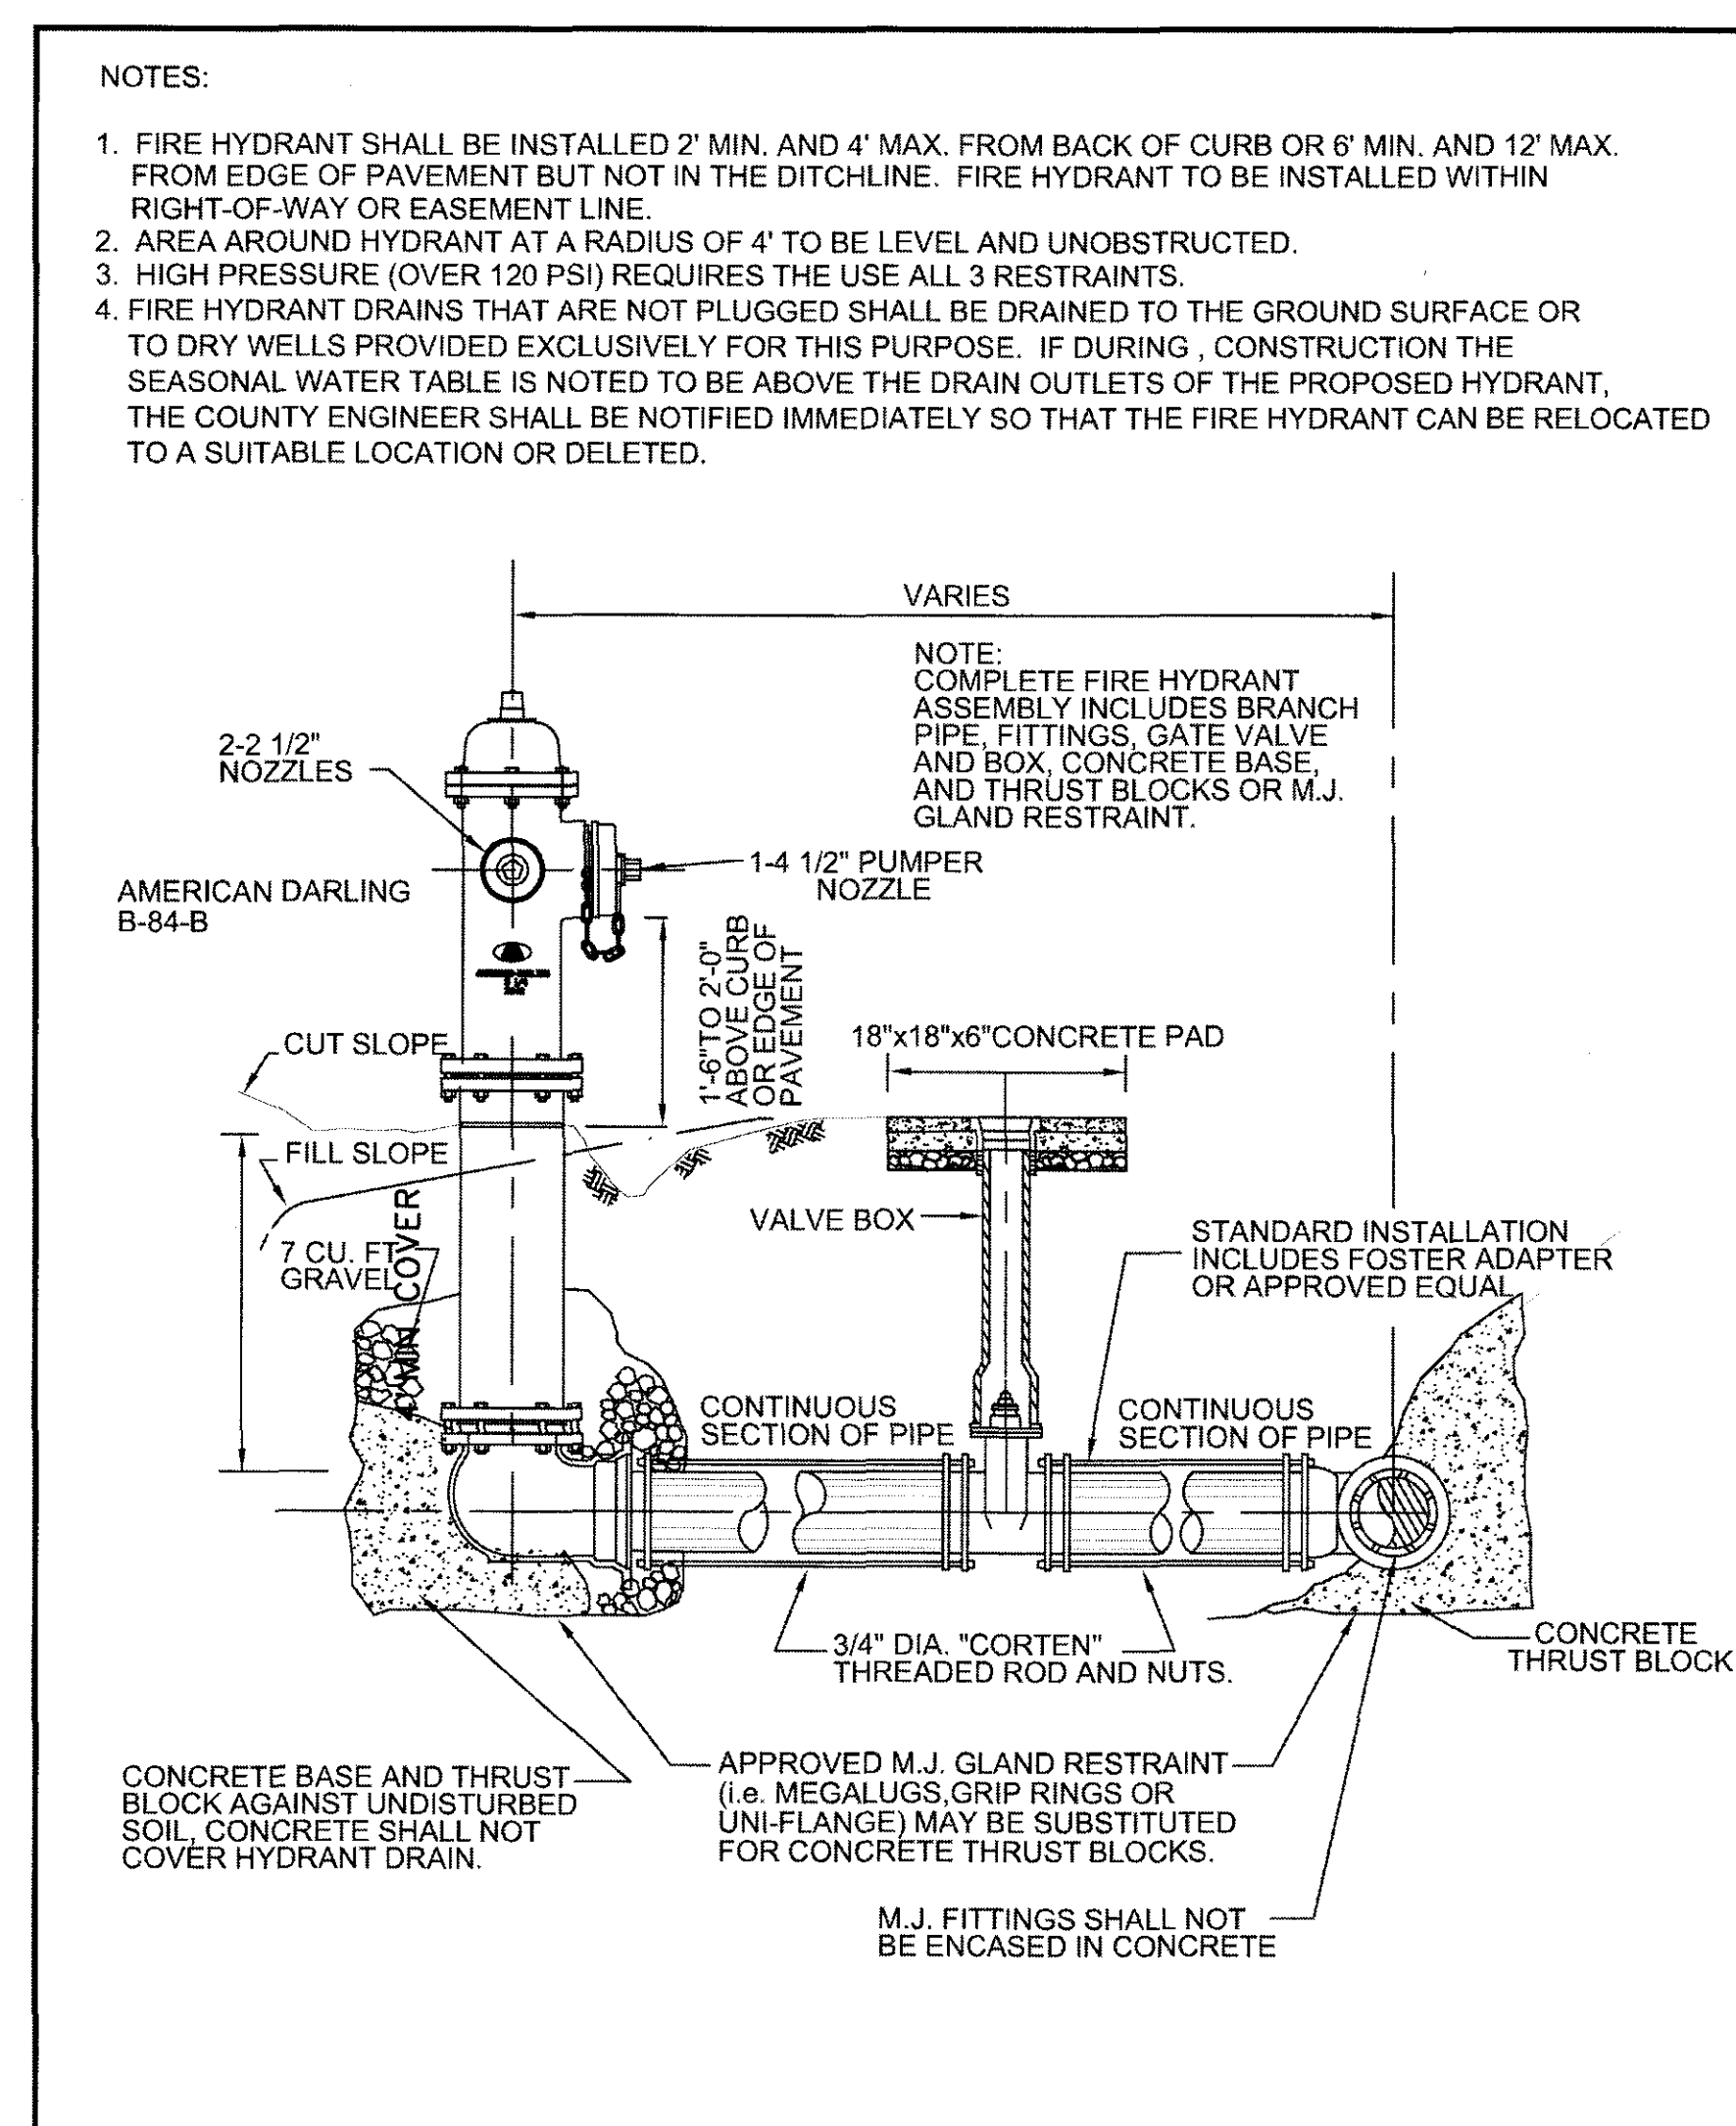

CONSTRUCTION STANDARDS
FIRE HYDRANT ASSEMBLY
AMERICAN DARLING
B-84-B

DATE: MARCH 2005	
REVISIONS	

BC #  
W-12