

PROJECT MANAGER: Mohammad Zaid, PE (540) 387-5374 (Salem)
SURVEYED BY: Richard Ziemis, L.S. (703) 631-5325 (Burgess & Niple)
DESIGN SUPERVISED BY: J. Scott Hodge, PE (540) 857-3322 (AECOM)
DESIGNED BY: Craig Riddle, PE (540) 857-3369 (AECOM)



BOTETOURT COUNTY DETAILS

REVISED	STATE	ROUTE	STATE PROJECT	SHEET NO.
	VA.	11	0081-011-120, PE-102 RW-202, C-502	18K

DESIGN FEATURES RELATING TO CONSTRUCTION
OR TO REGULATION AND CONTROL OF TRAFFIC
MAY BE SUBJECT TO CHANGE AS DEEMED
NECESSARY BY THE DEPARTMENT

AECOM TECH. SERV., INC.
ROANOKE, VIRGINIA
UTILITY ENGINEER

THESE PLANS ARE UNFINISHED
AND UNAPPROVED AND ARE NOT
TO BE USED FOR ANY TYPE
OF CONSTRUCTION.

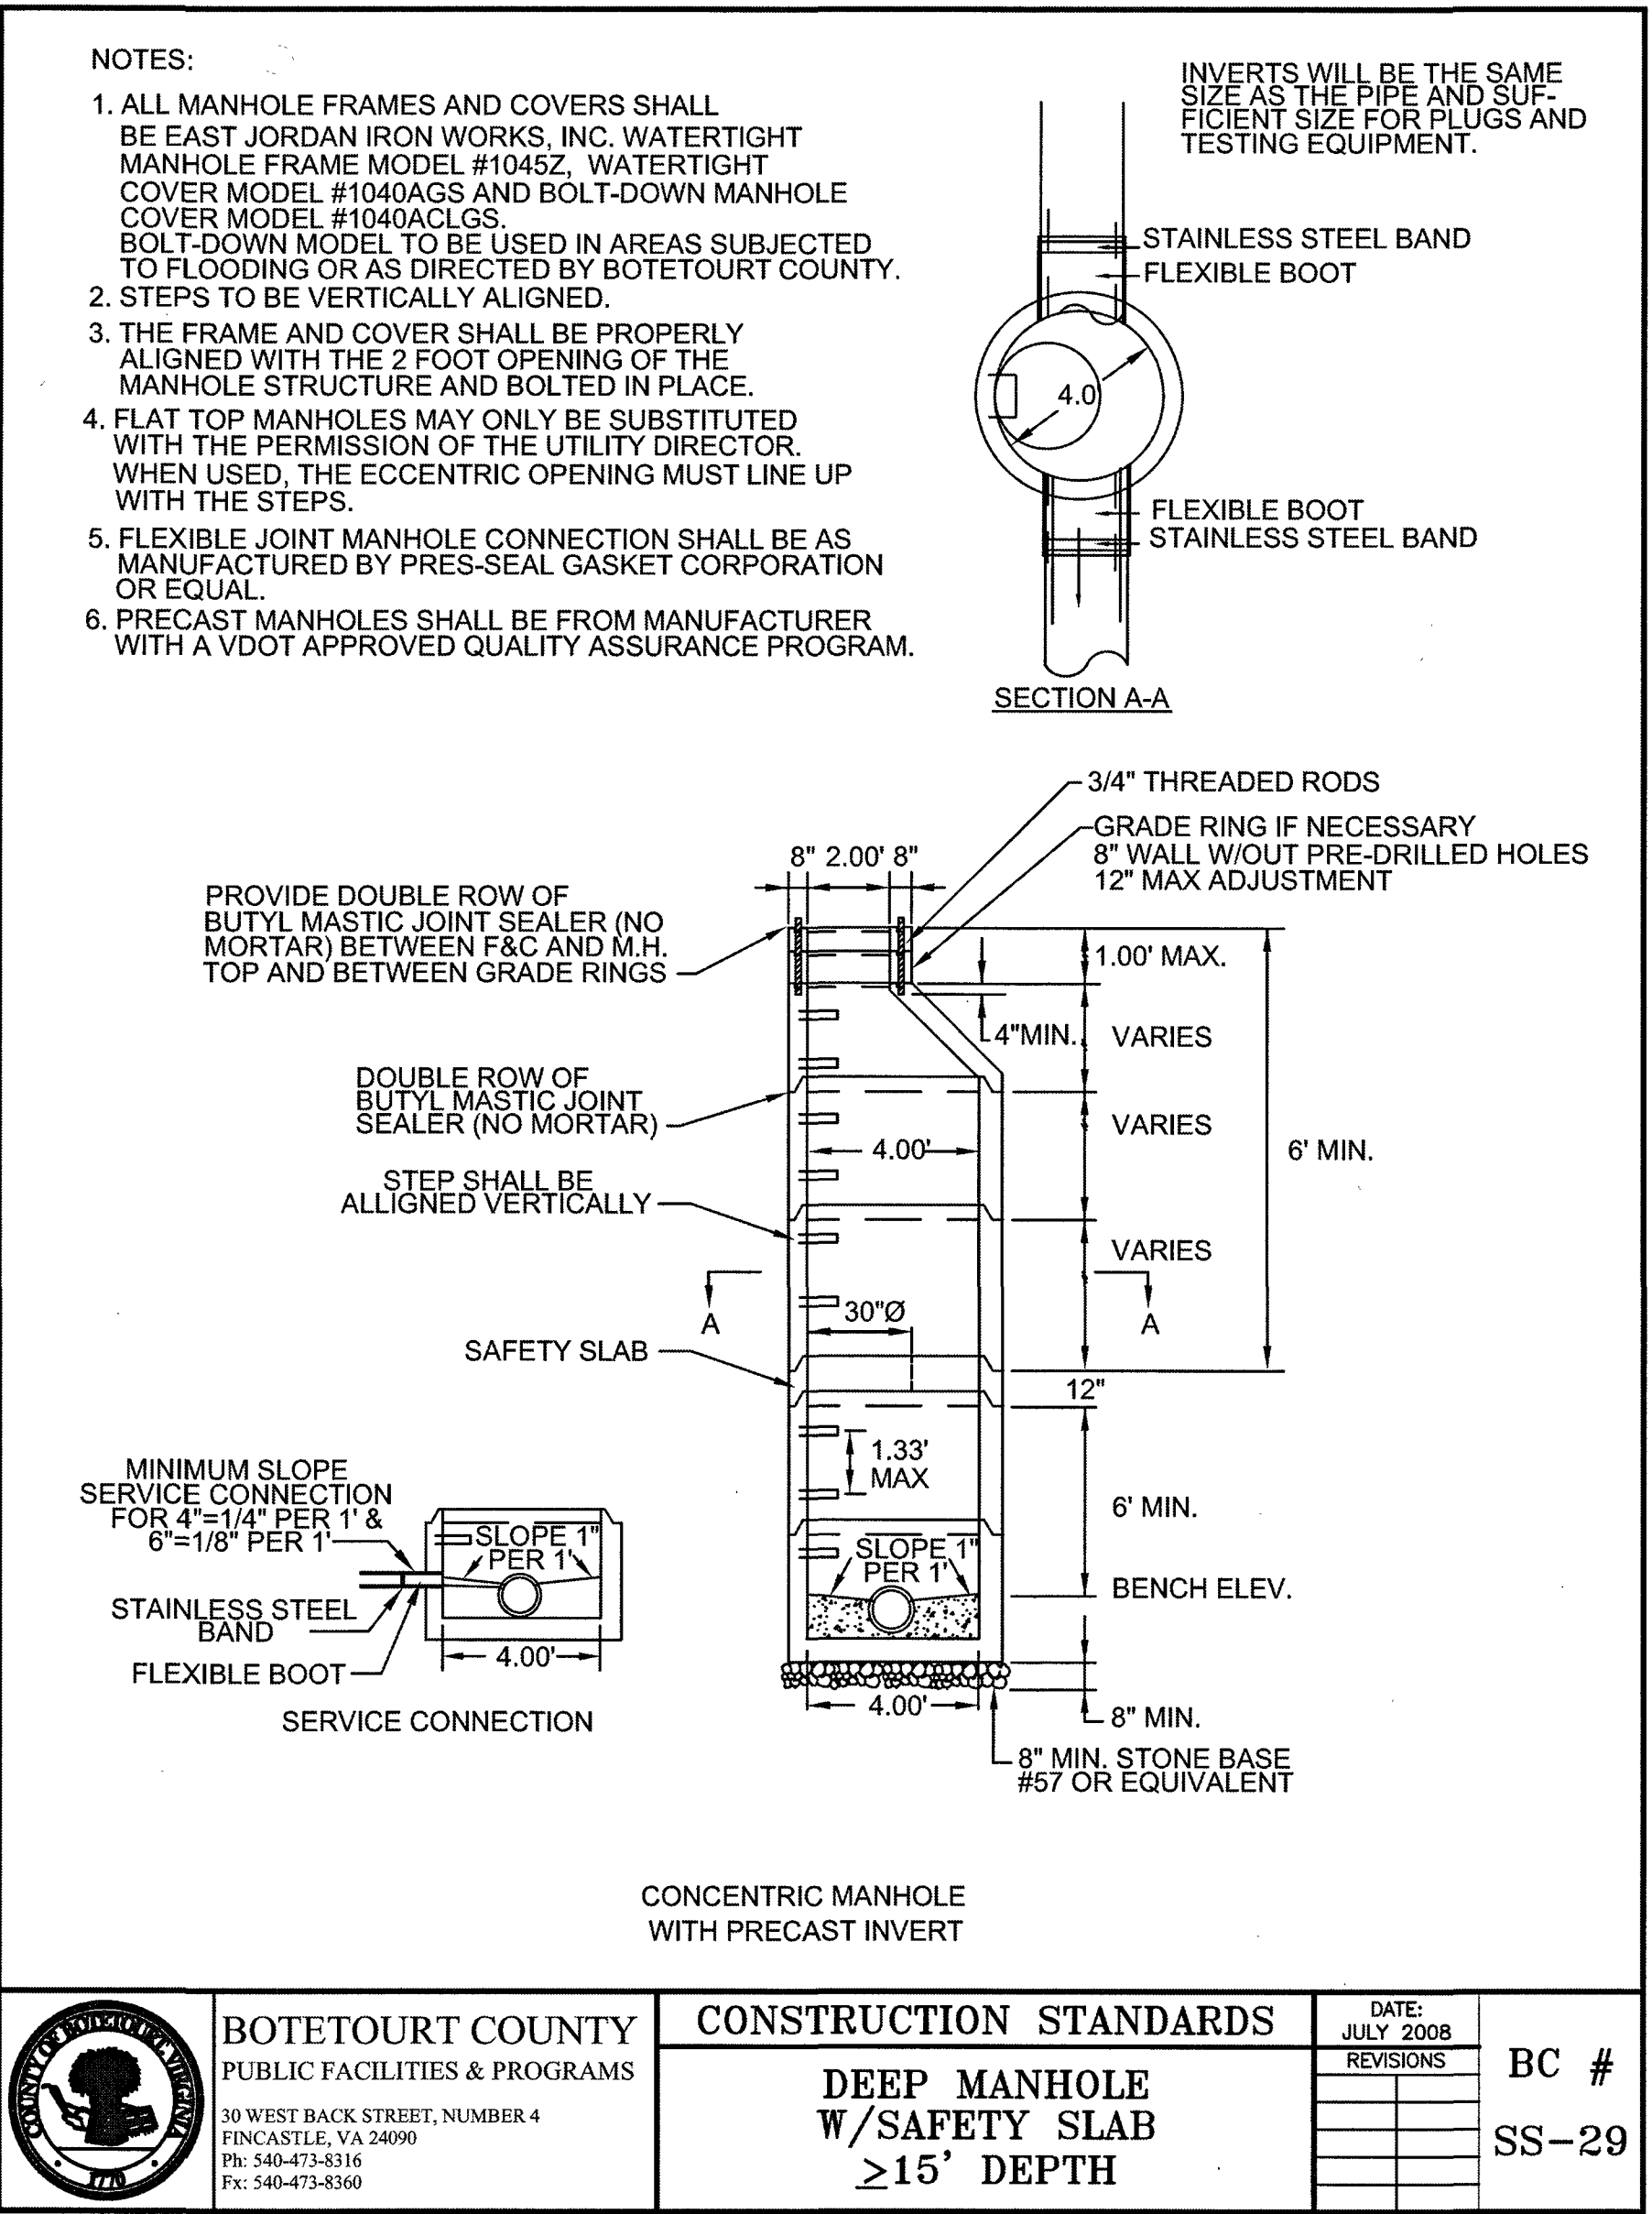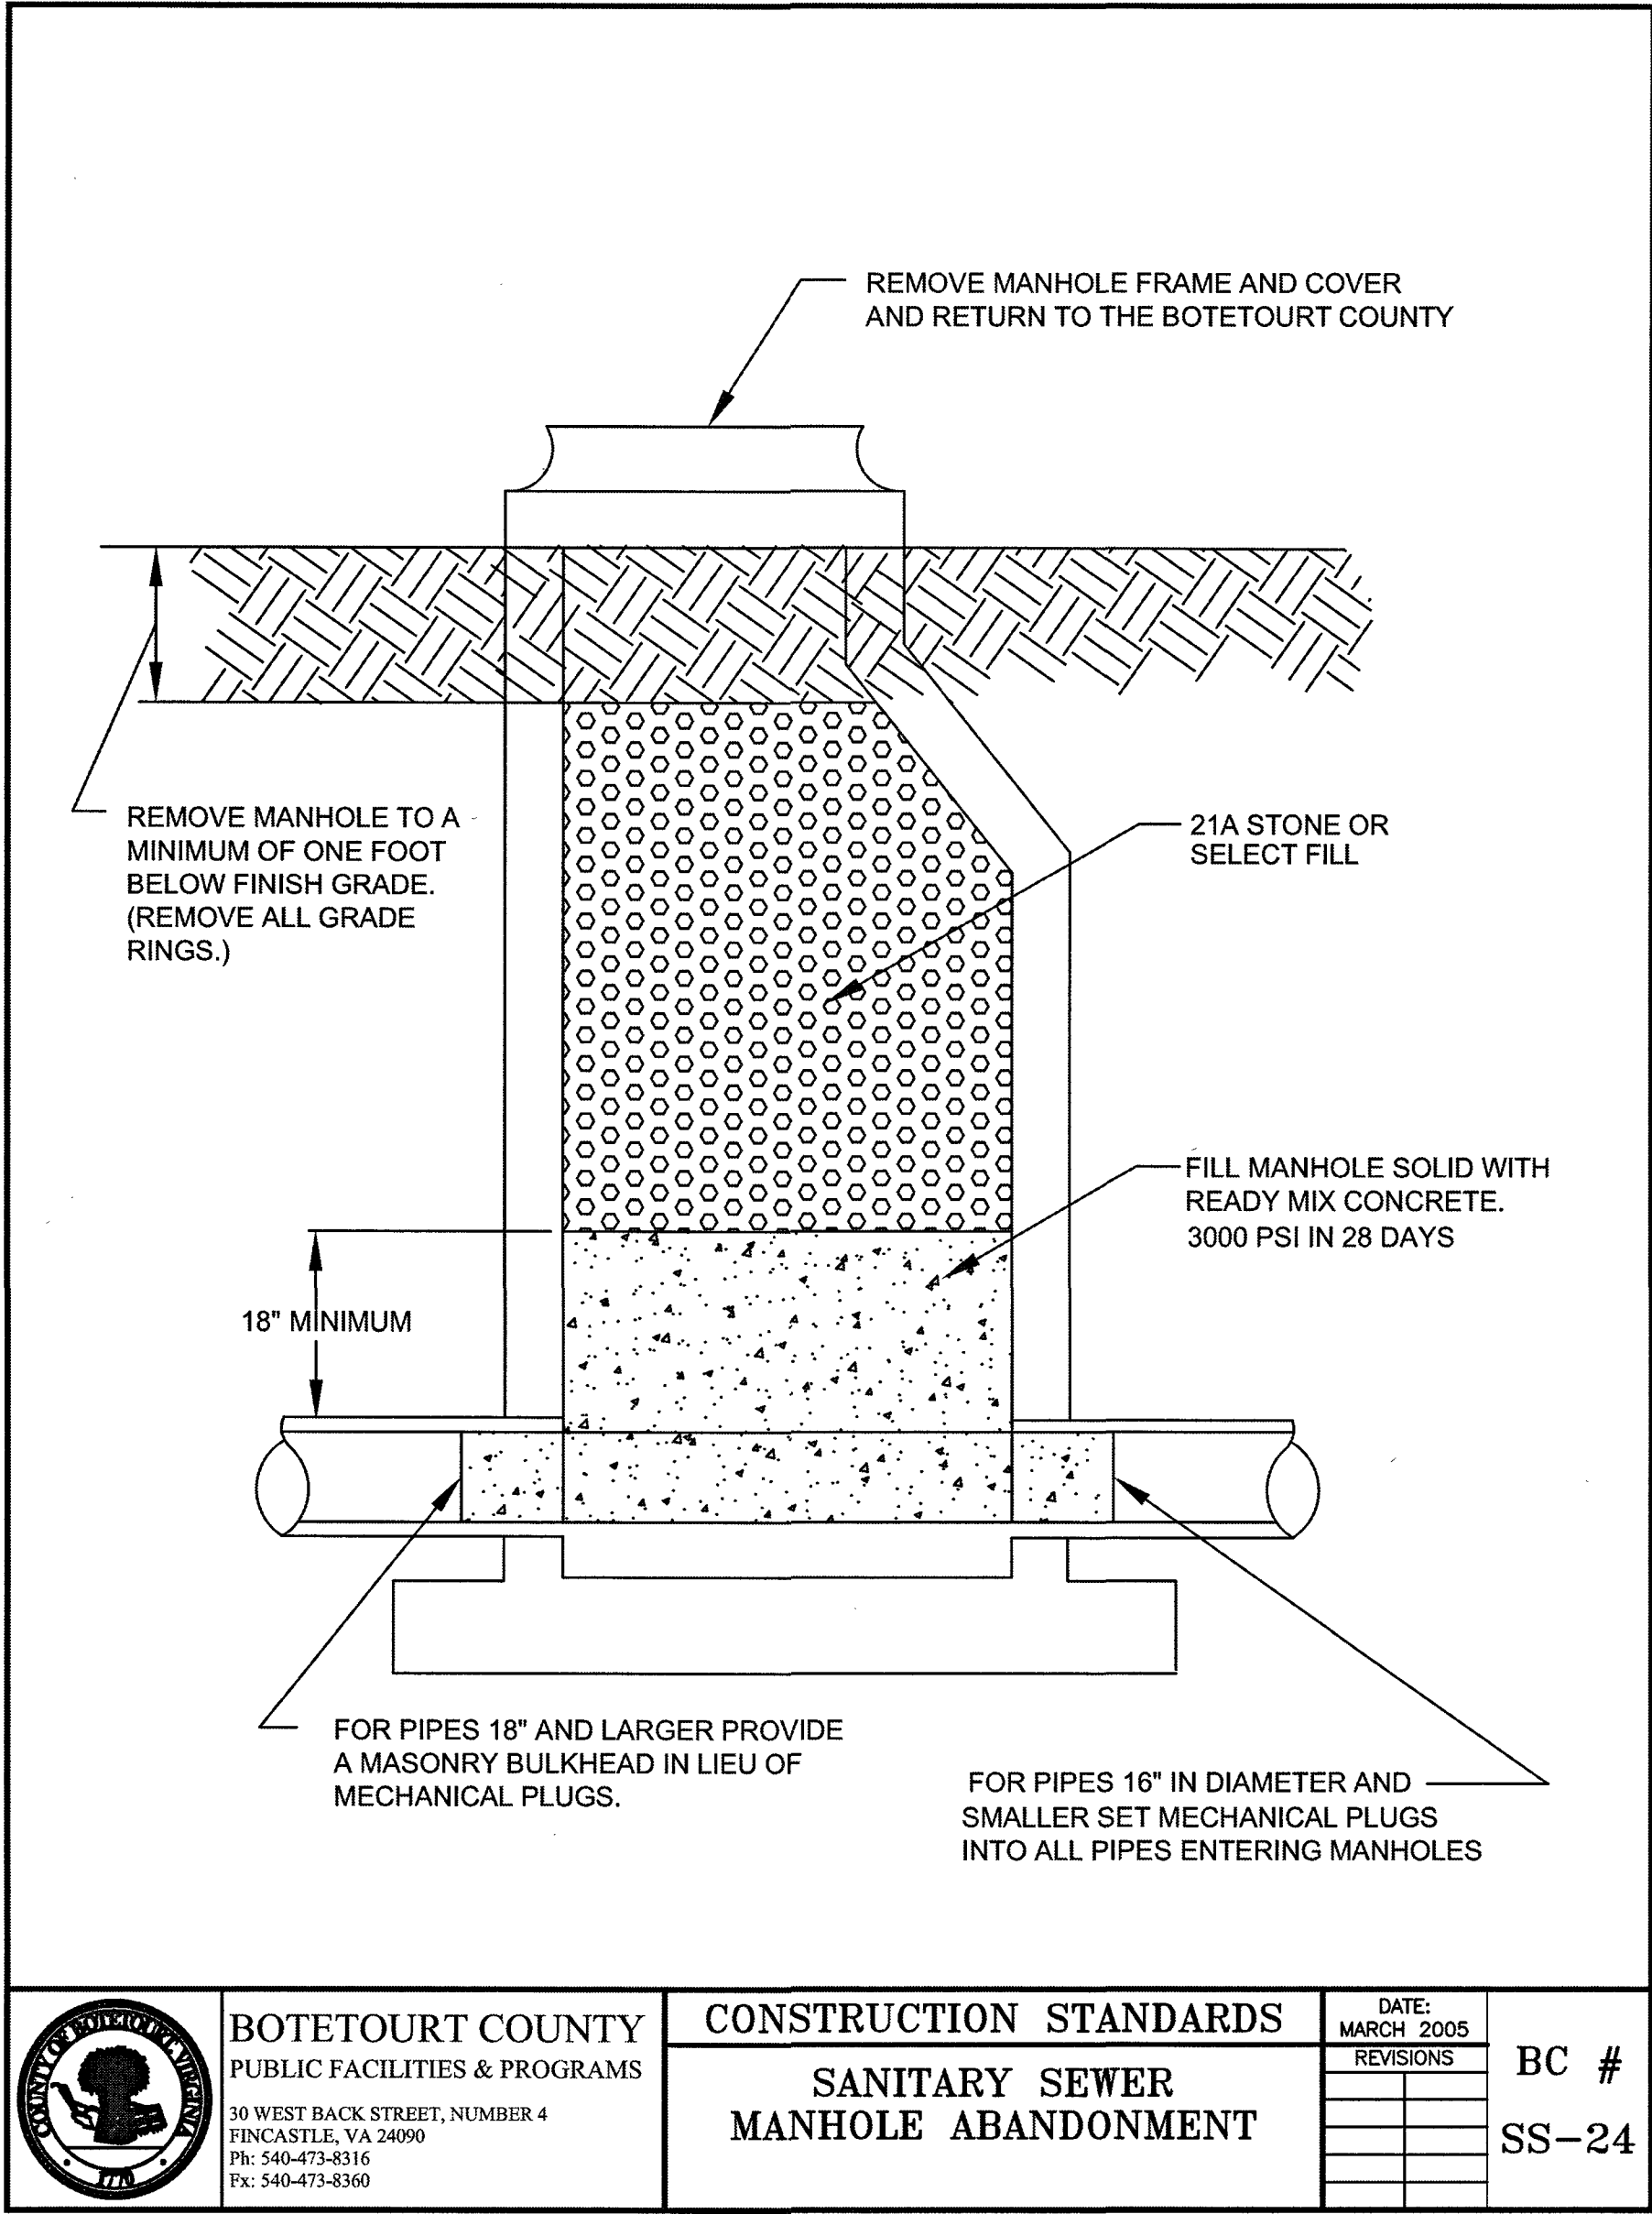

NOTE:
SANITARY DROP CONNECTIONS, WHERE INDICATED, PER VDOT SMH-1 DETAIL.

