


PROJECT MANAGER Brian Becker, PE (540) 378-5049 (Salem)
SURVEYED BY Richard Ziemis, LS (703) 631-5325 (Burgess & Niple)
DESIGN SUPERVISED BY J. Scott Hodge, PE (540) 857-3322 (AECOM)
DESIGNED BY Craig Riddle, PE (540) 857-3369 (AECOM)

HORIZONTAL SCALE: 0 25' 50'
VERTICAL SCALE: 0 5' 10'

REVISED	STATE	STATE		SHEET NO.
		ROUTE	PROJECT	
	VA.	II	0081-011-120, PE-102 RW-202, C-502	18(4HA)

DESIGN FEATURES RELATING TO CONSTRUCTION
OR TO REGULATION AND CONTROL OF TRAFFIC
MAY BE SUBJECT TO CHANGE AS DEEMED
NECESSARY BY THE DEPARTMENT

AECOM TECH. SERV., INC.
ROANOKE, VIRGINIA
UTILITIES ENGINEER

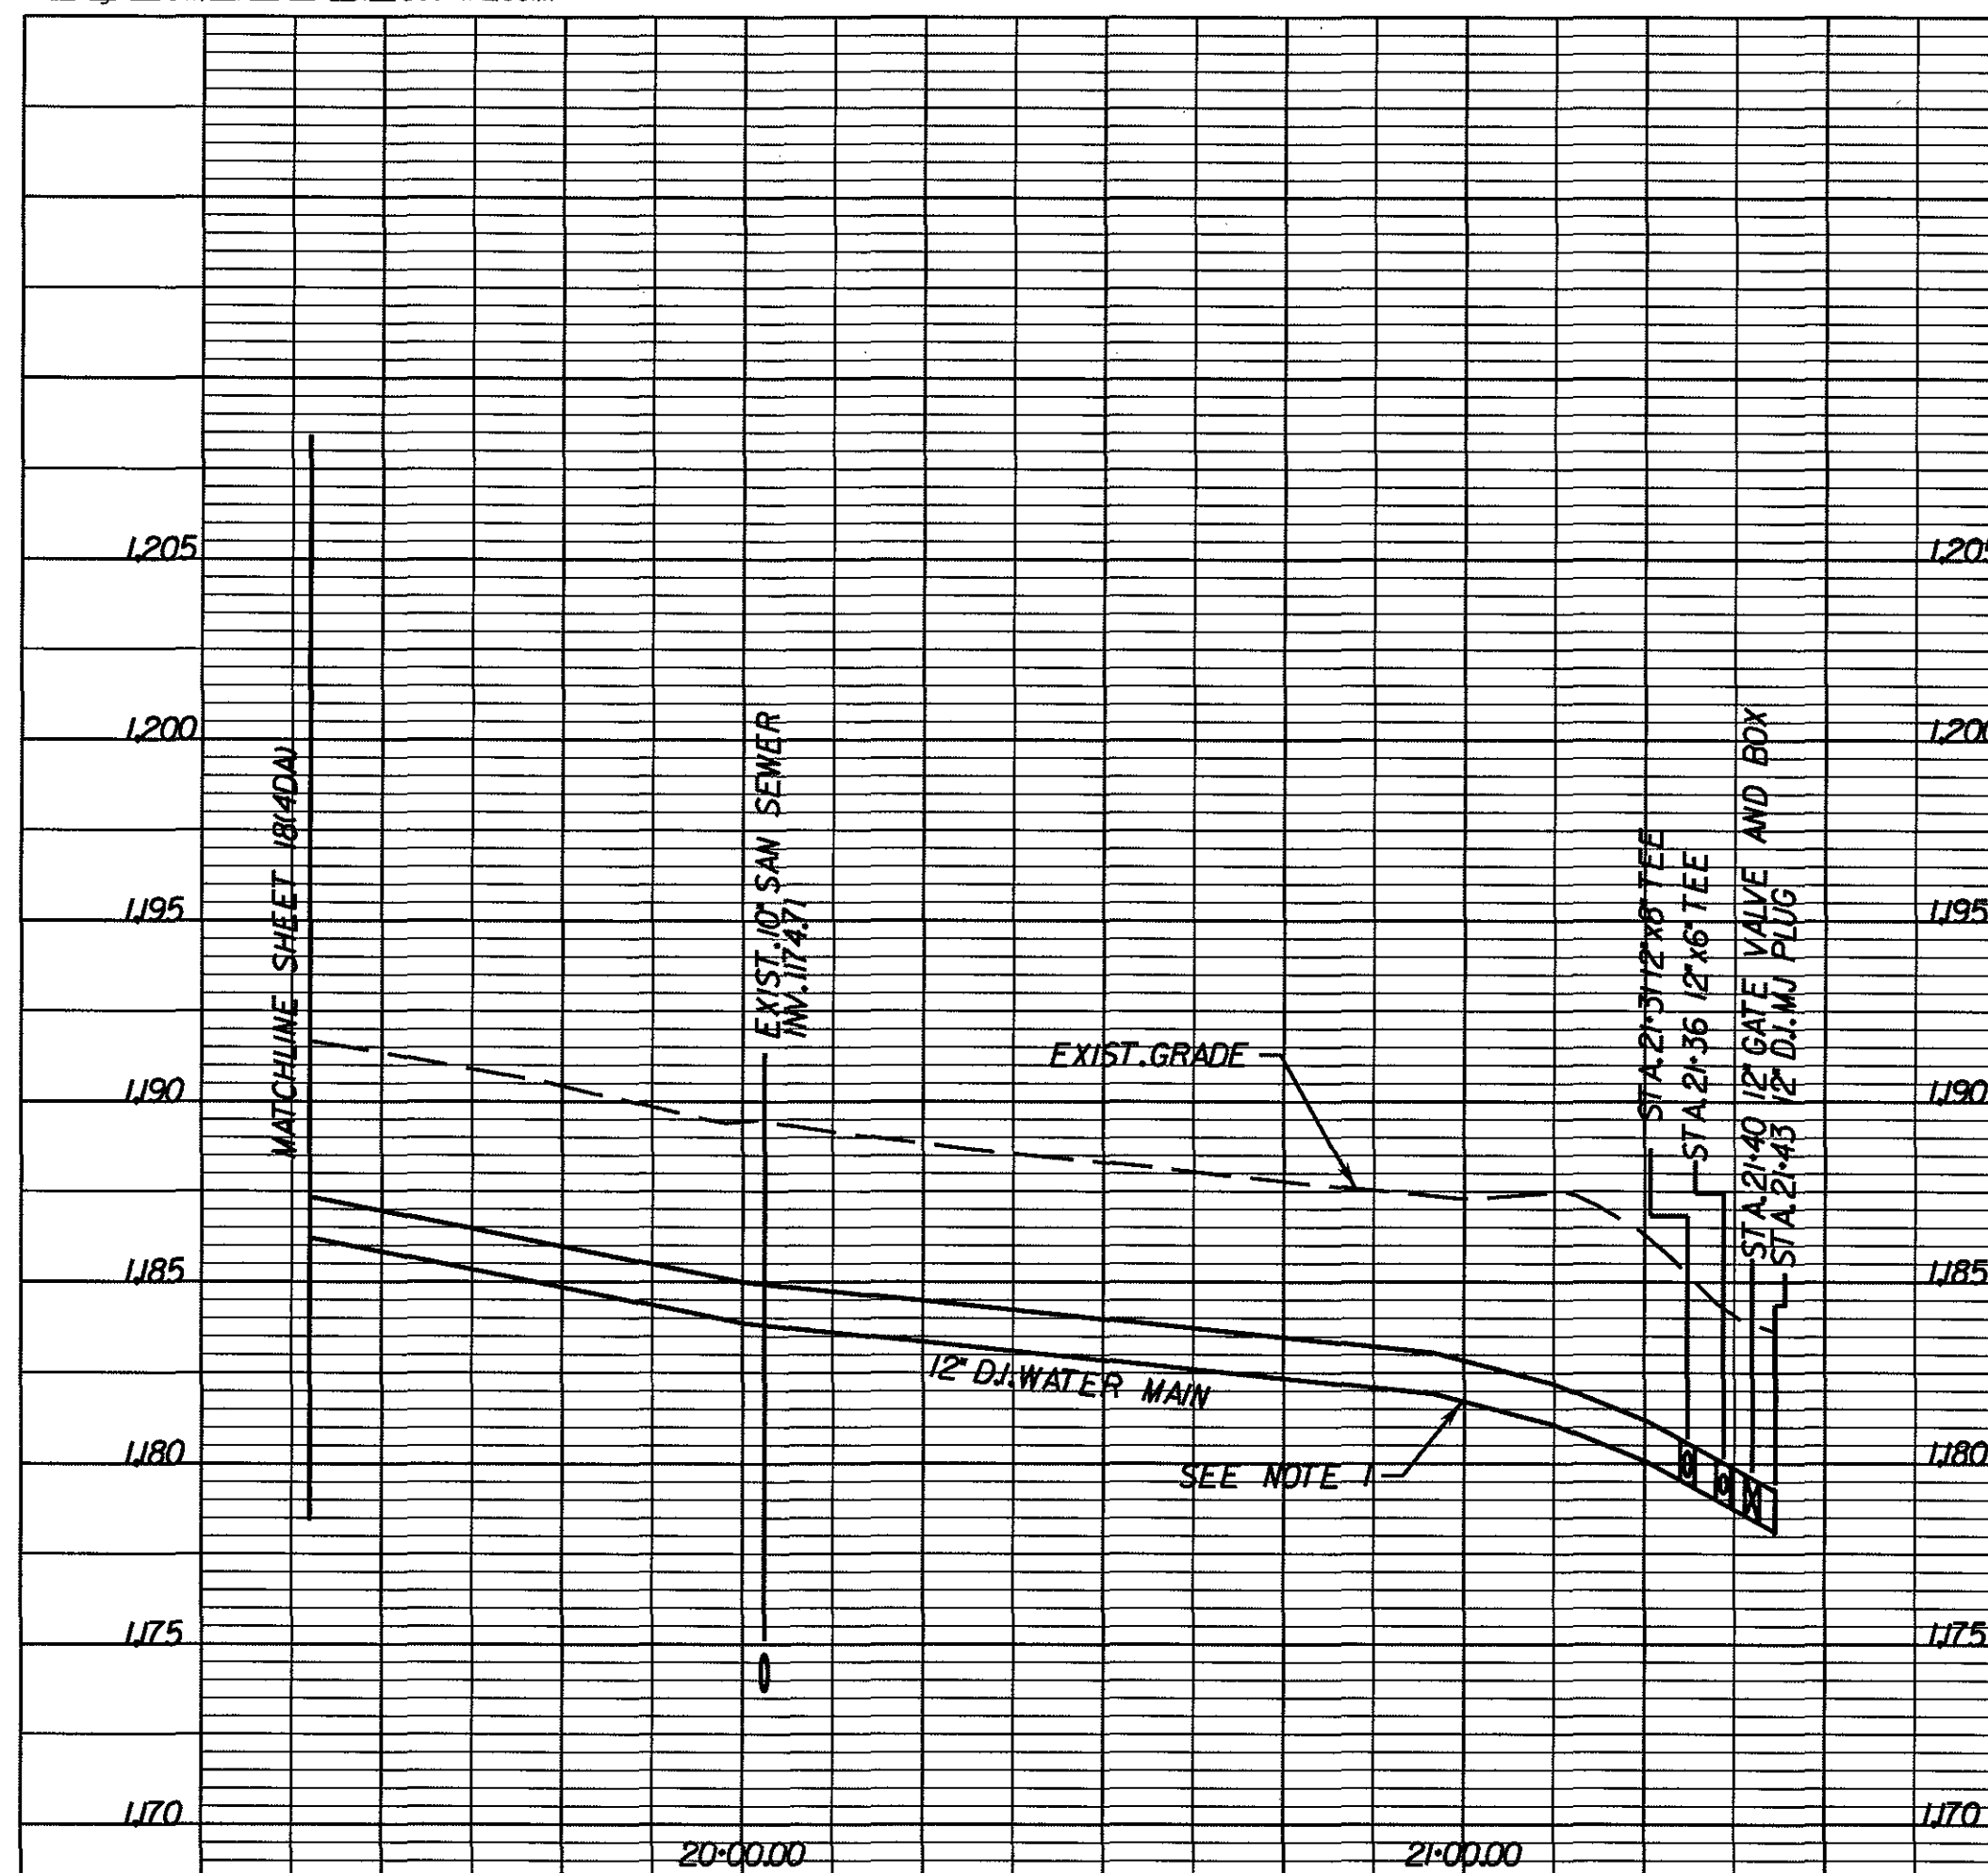

NOTE:

1. VERTICAL LOCATION OF EXISTING WATER MAIN APPROXIMATE. CONTRACTOR SHALL FIELD VERIFY LOCATION OF EXISTING WATER MAIN AND COORDINATE TO ENSURE CONNECTION MADE PER WATER / SANITARY SEWER UTILITY NOTES.

WATER MAIN "B" PROFILE