

PROJECT MANAGER Brian Becker, PE (540) 378-5049 (Salem)
SURVEYED BY Richard Ziemis, LS (703) 631-5325 (Burgess & Niple)
DESIGN SUPERVISED BY J. Scott Hodge, PE (540) 857-3322 (AECOM)
DESIGNED BY Craig Riddle, PE (540) 857-3369 (AECOM)




Craig S. Riddle
2015.10.07
16:13:13 -04'00"
AECOM TECH. SERV., INC.
ROANOKE, VIRGINIA
UTILITIES ENGINEER

REVISED	STATE	ROUTE	STATE PROJECT	SHEET NO.
10-9-2015	VA.	11	0081-011-120, PE-102 RW-202, C-502	18(6A)

DESIGN FEATURES RELATING TO CONSTRUCTION
OR TO REGULATION AND CONTROL OF TRAFFIC
MAY BE SUBJECT TO CHANGE AS DEEMED
NECESSARY BY THE DEPARTMENT

- NOTES:
1. CONNECT TO BUILDING SERVICE LINE AT EXISTING ELEVATION OF LINE PER PLAN.
 2. RE-ROUTED SANITARY SEWER LATERAL PER NOTE 7, PLAN SHEET 18(6).
 3. INVERT AT PROPOSED SANITARY SEWER MH 18(6)-4 BASED ON ASSUMED INVERT AT BUILDING CONNECTION.
PROVIDE MINIMUM 2% SLOPE FOR 8-INCH D.I. SANITARY SEWER BETWEEN PROPOSED SANITARY SEWER
MH 18(6)-4 AND MH 18(6)-4A.

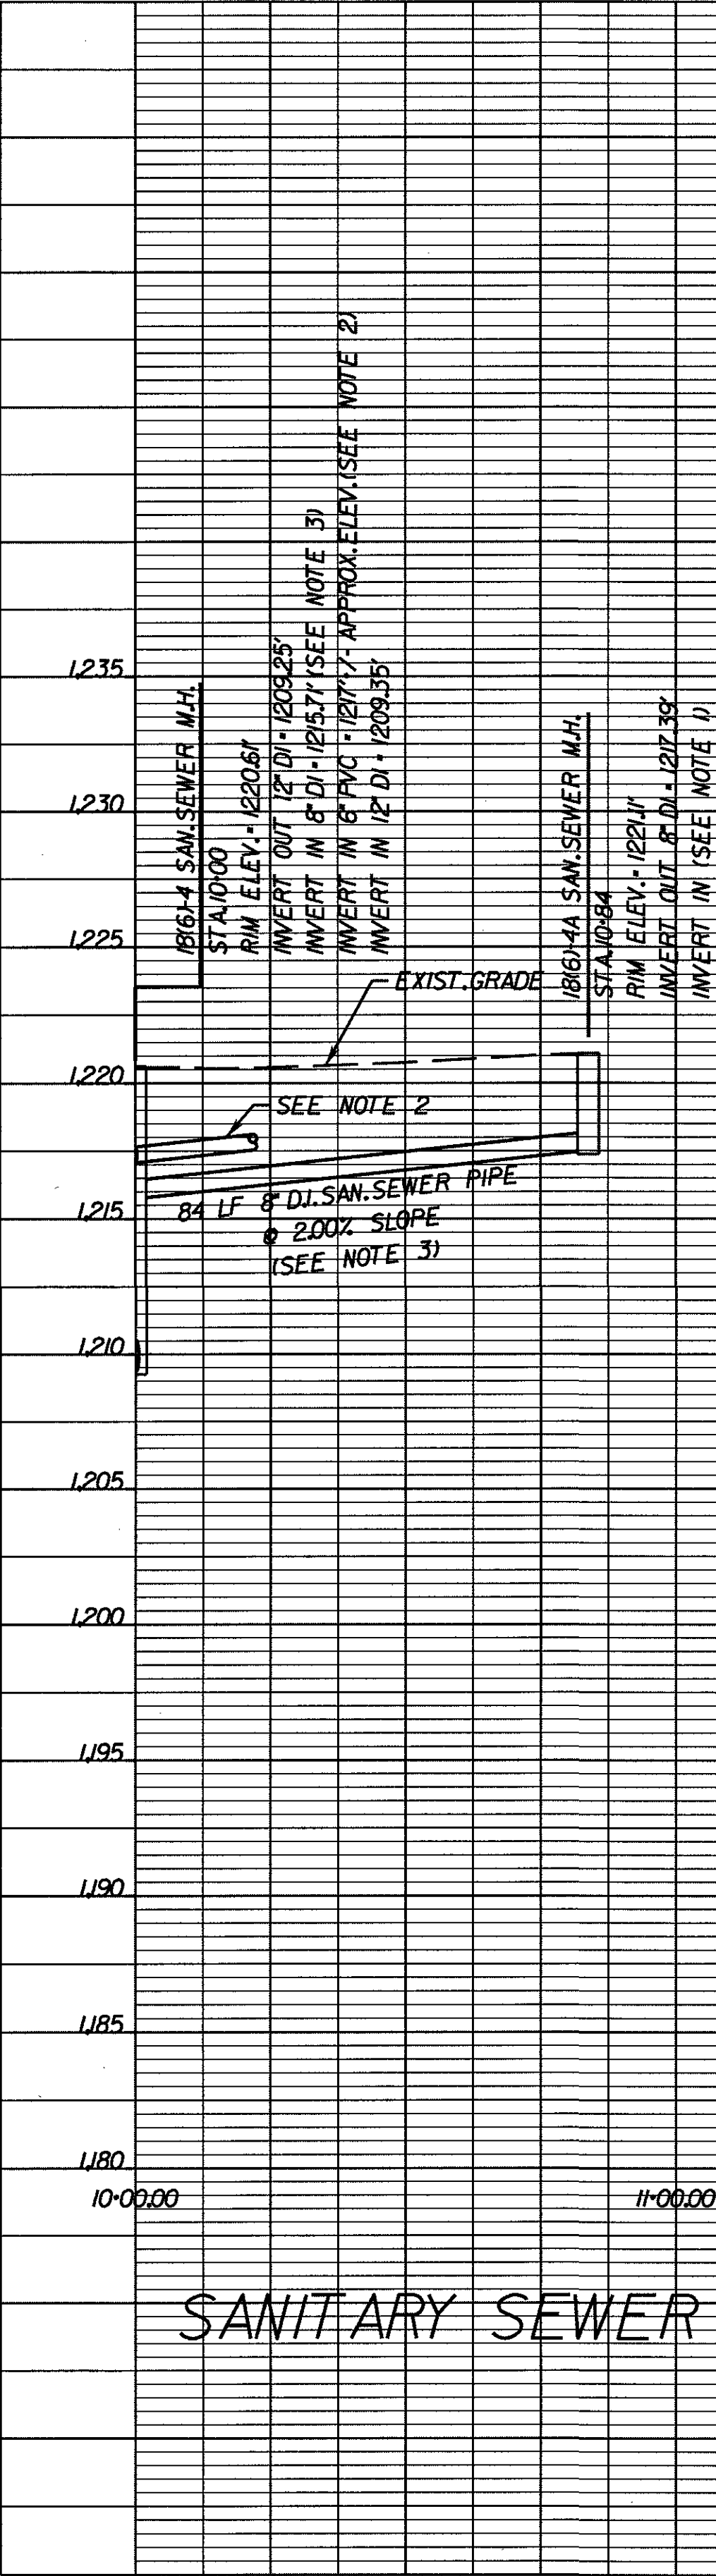

SANITARY SEWER PROFILE