


HORIZONTAL SCALE:  SCALE

VERTICAL SCALE:  SCALE

REVISED	STATE	STATE		SHEET NO.
		ROUTE	PROJECT	
	VA.	H	0081-011-120, PE-102 RW-202, C-502	1816EA

AECOM TECH. SERV., INC.
ROANOKE, VIRGINIA
UTILITIES ENGINEER

1. LENGTH OF SAN. SEWER PIPE SPECIFIED BETWEEN SAN. SEWER MH 1816+2 AND SAN. SEWER MH 1816+1.
2. LENGTH OF SAN. SEWER PIPE SPECIFIED BETWEEN SAN. SEWER MH 1816+2 AND SAN. SEWER MH 1816+6.
3. TEMPORARY RISER SECTIONS FOR SANITARY SEWER MANHOLES MAY BE REQUIRED BASED UPON TIMING OF GRADING ACTIVITIES. BUILD PROPOSED MANHOLES TO EXISTING GRADE AND ADJUST TO FINAL GRADE.

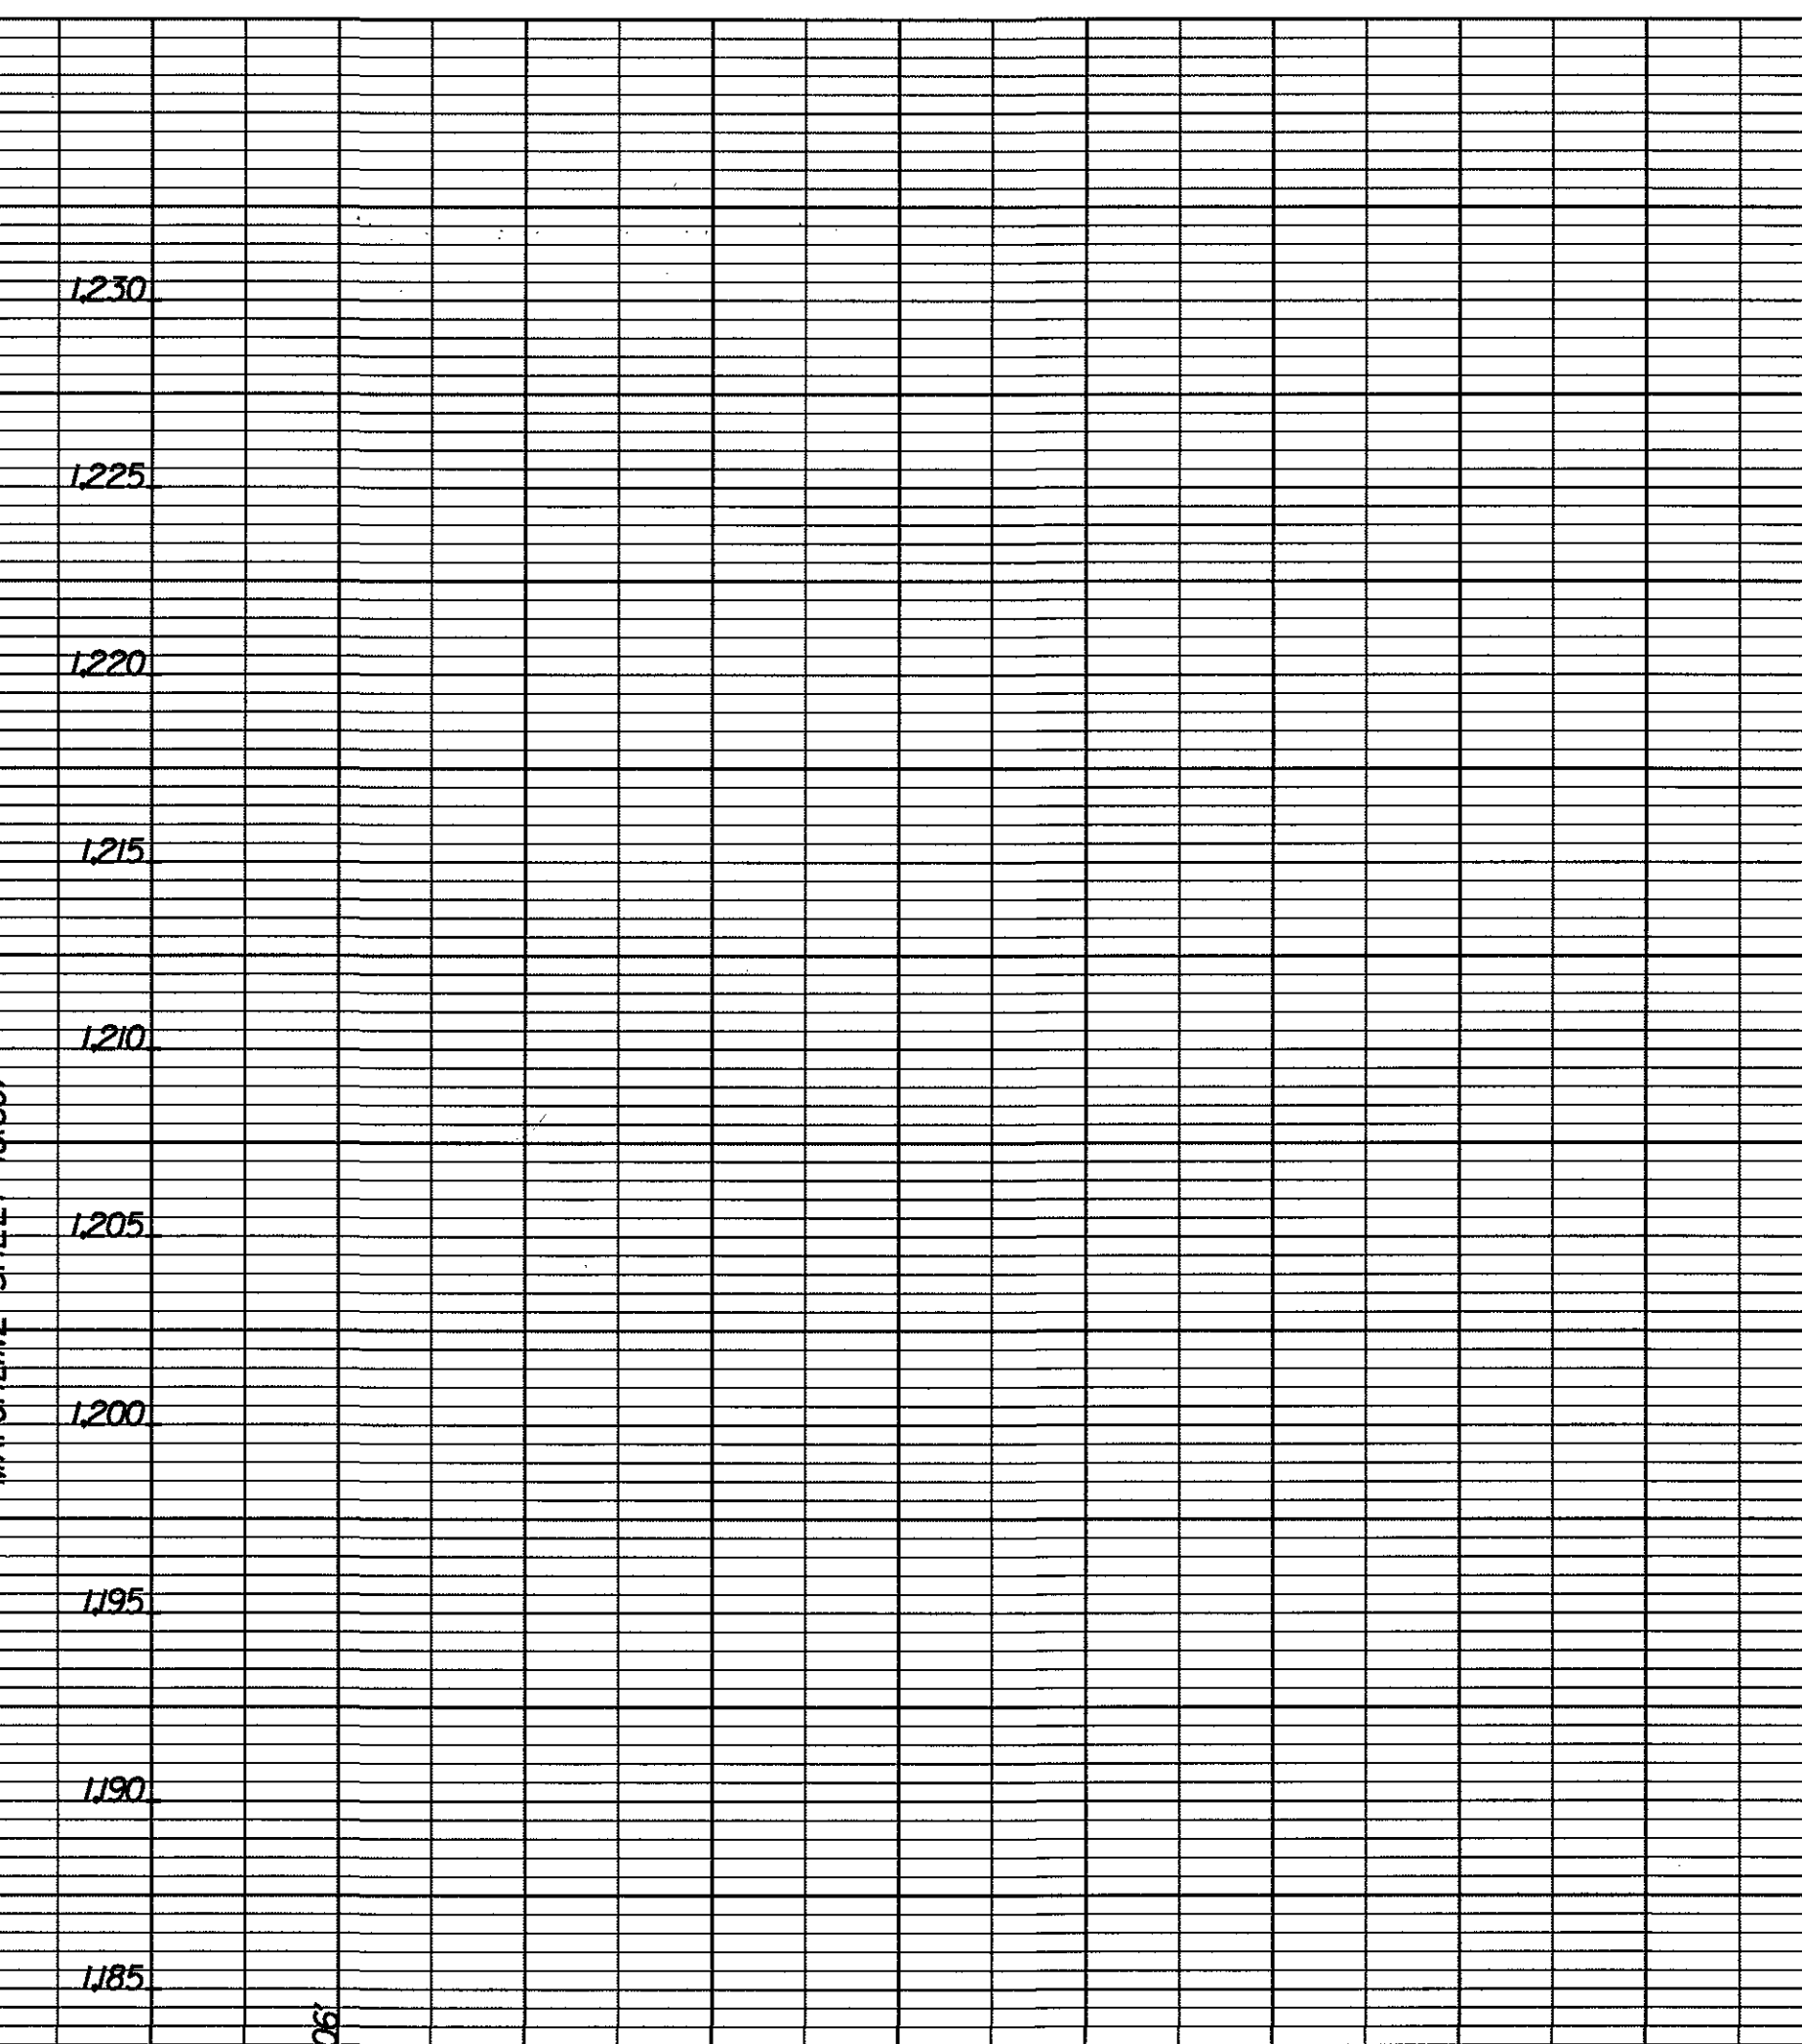

SANITARY SEWER PROFILE

	PROJECT <i>0081-011-120</i>	SHEET NO. <i>18(6E A)</i>
--	--------------------------------	------------------------------