


PLAN SURVEYED
PLOTTED
CHECKED
BY
DATE


PROFILE SURVEYED
PLOTTED
CHECKED
BY
DATE

FILE NUMBER
18

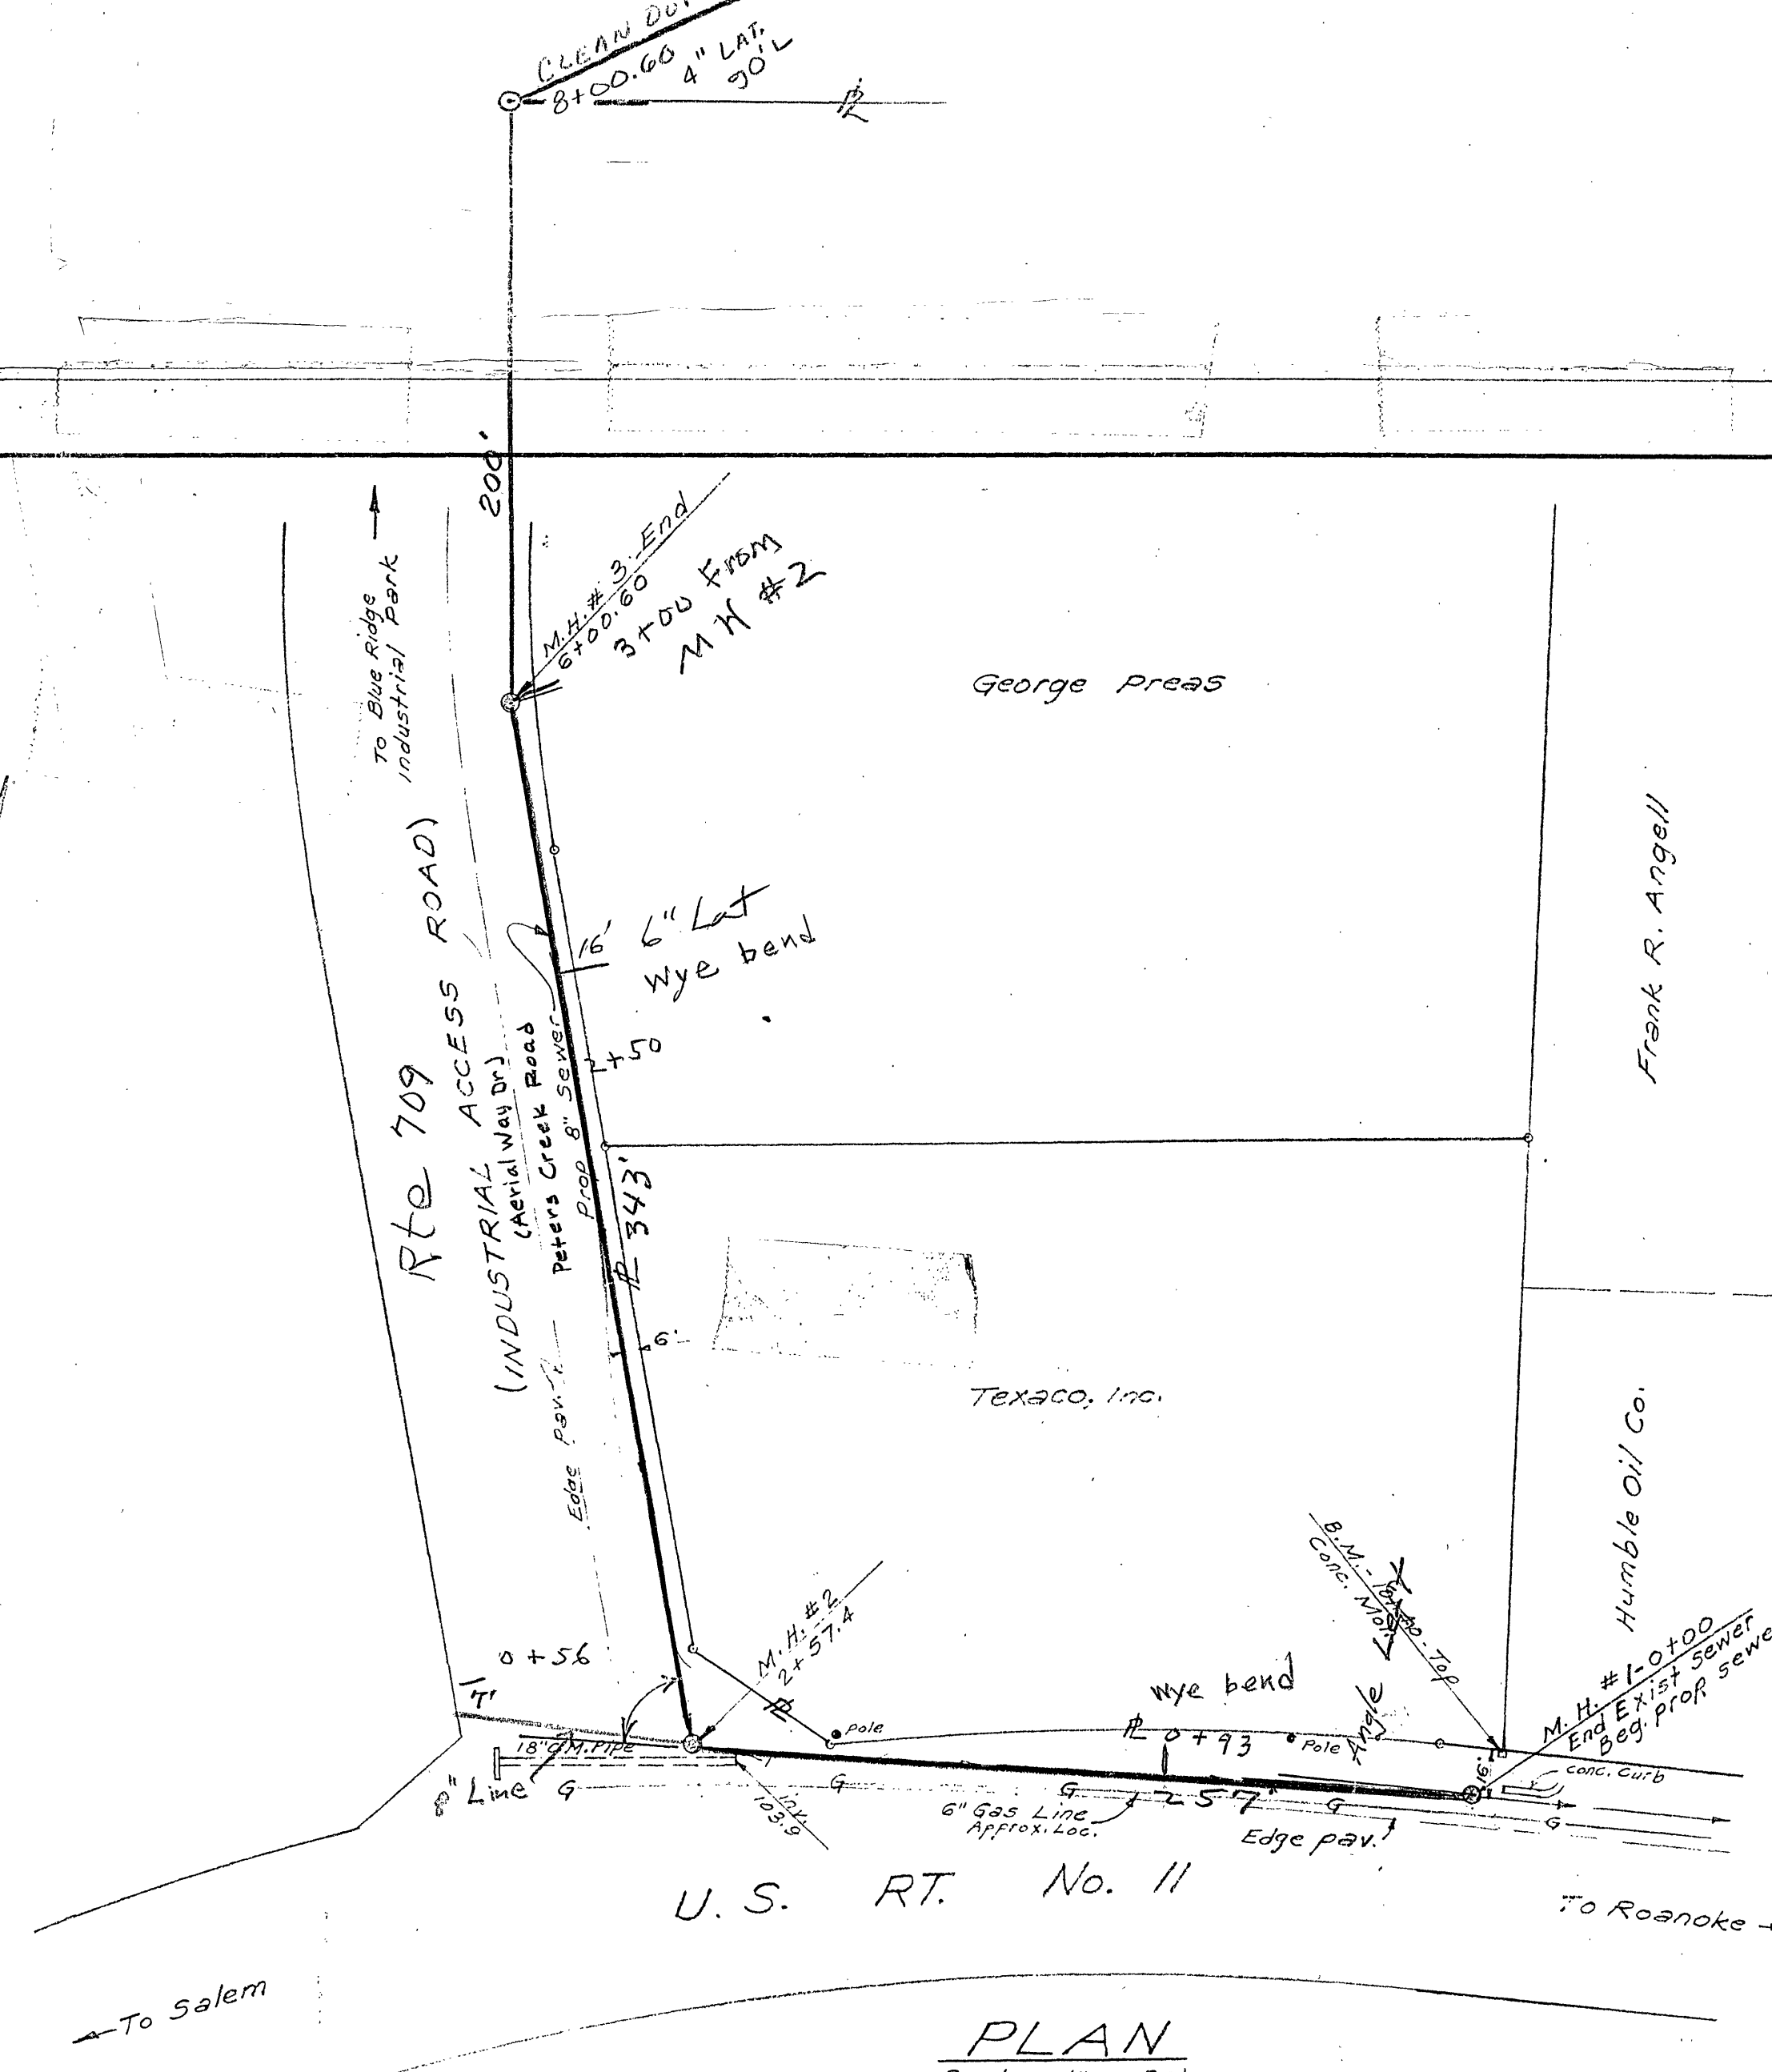

PLAN
Scale: 1" = 50'

NOTE:
Sewer to be Constructed According to
Roanoke City & Roanoke Co. Sanitation
Authority Specifications & Requirements.
Manhole Covers to have one Pick-Hole
in Center Only.

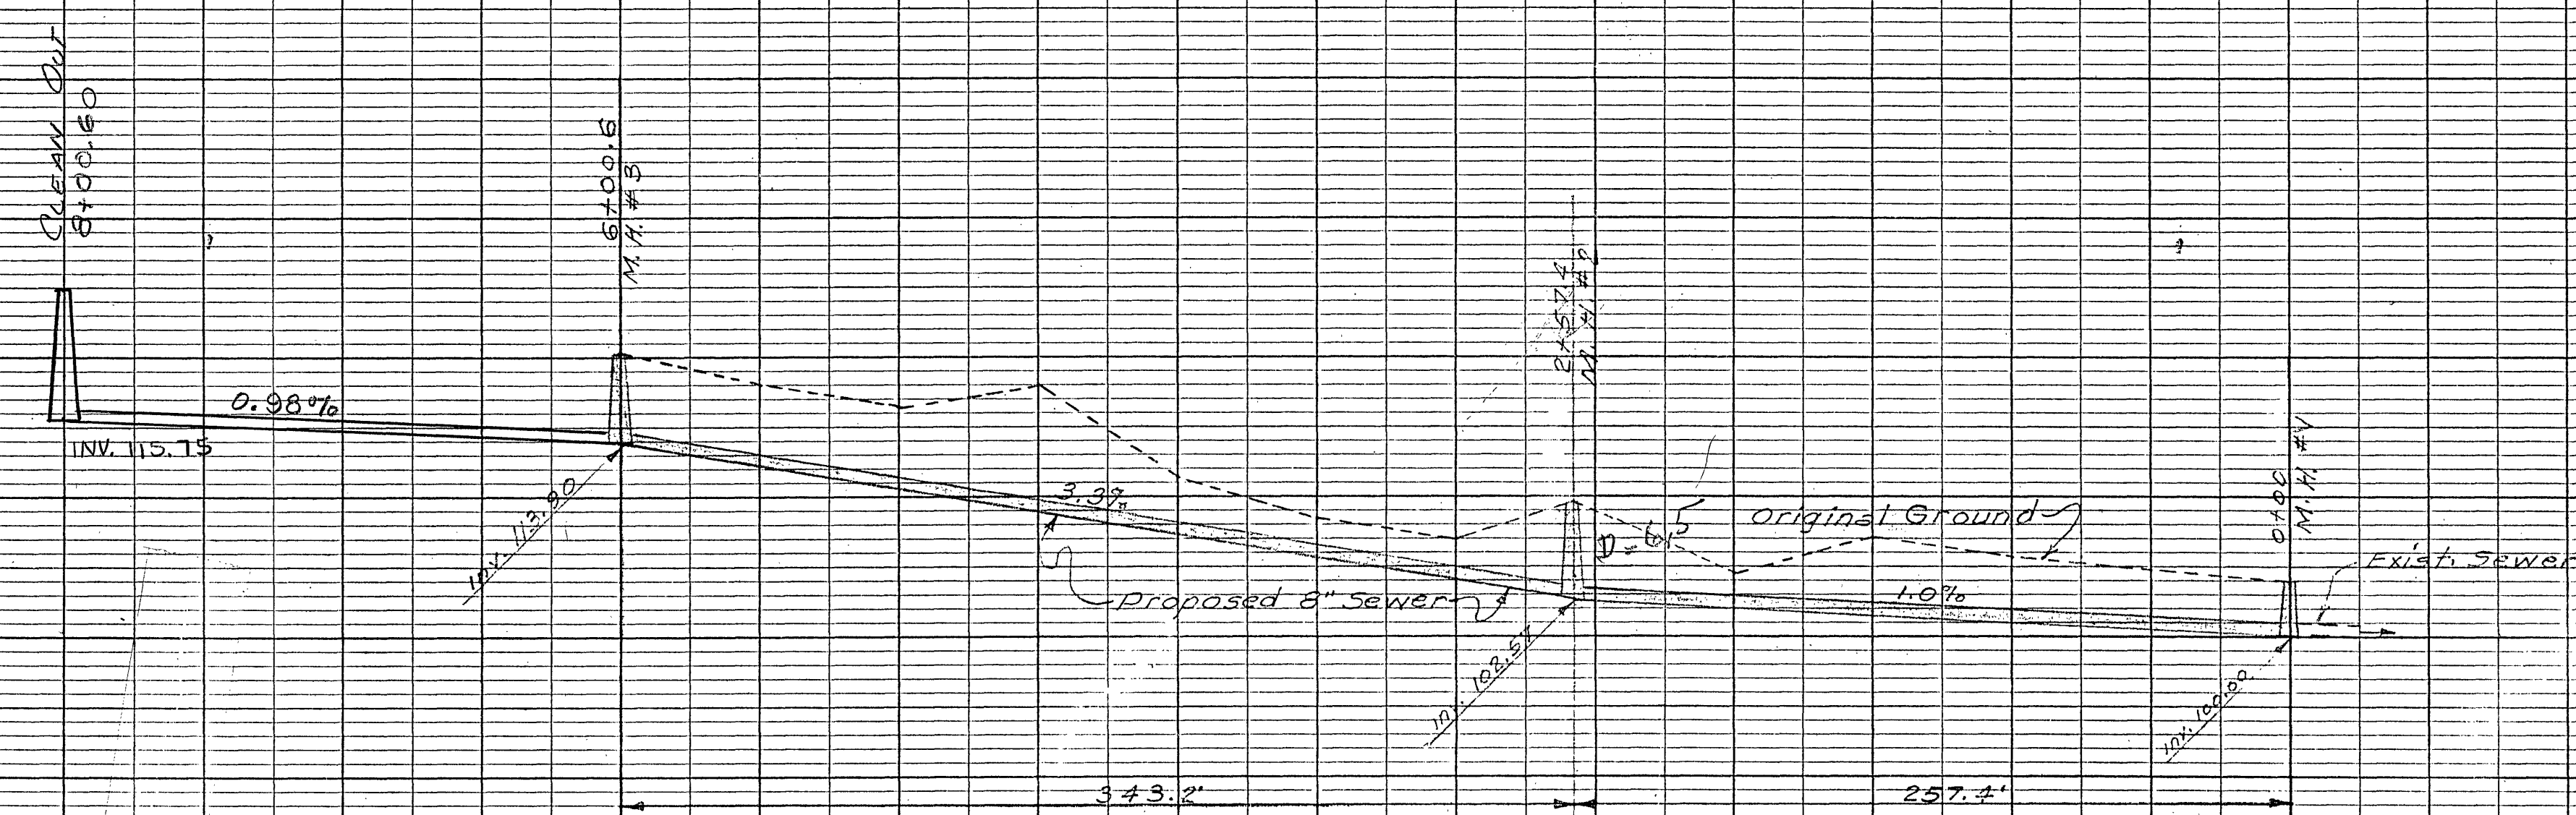

PROFILE
Scale: 1" = 10' Vert.
1" = 50' Horiz.

COMMONWEALTH OF VIRGINIA
DAVID DICK
REGISTERED LAND SURVEYOR
CERTIFICATE NO. 181

COMMONWEALTH OF VIRGINIA
HARRY A. WALL
REGISTERED PROFESSIONAL ENGINEER
CERTIFICATE NO. 870

ROANOKE CO. SAN. AUTHORITY
PLAN & PROFILE
OF
8" SEWER LINE
AT Intersection of U.S. Route No. 11 and Blue
Ridge Industrial Park Rd.
ROANOKE CO. VA.
BY: David Dick & Harry A. Wall
Civil Engineers & Surveyors
DATE: May 18, 1966
SCALE: AS SHOWN

LEE Highway