


TRAFFIC NOTES:

1. The contractor shall inspect all signs for proper placement prior to crew(s) beginning work each morning.
2. Winthrop Avenue shall be opened at the end of each working day and steel plates shall be used to cover excavated area to allow through traffic.

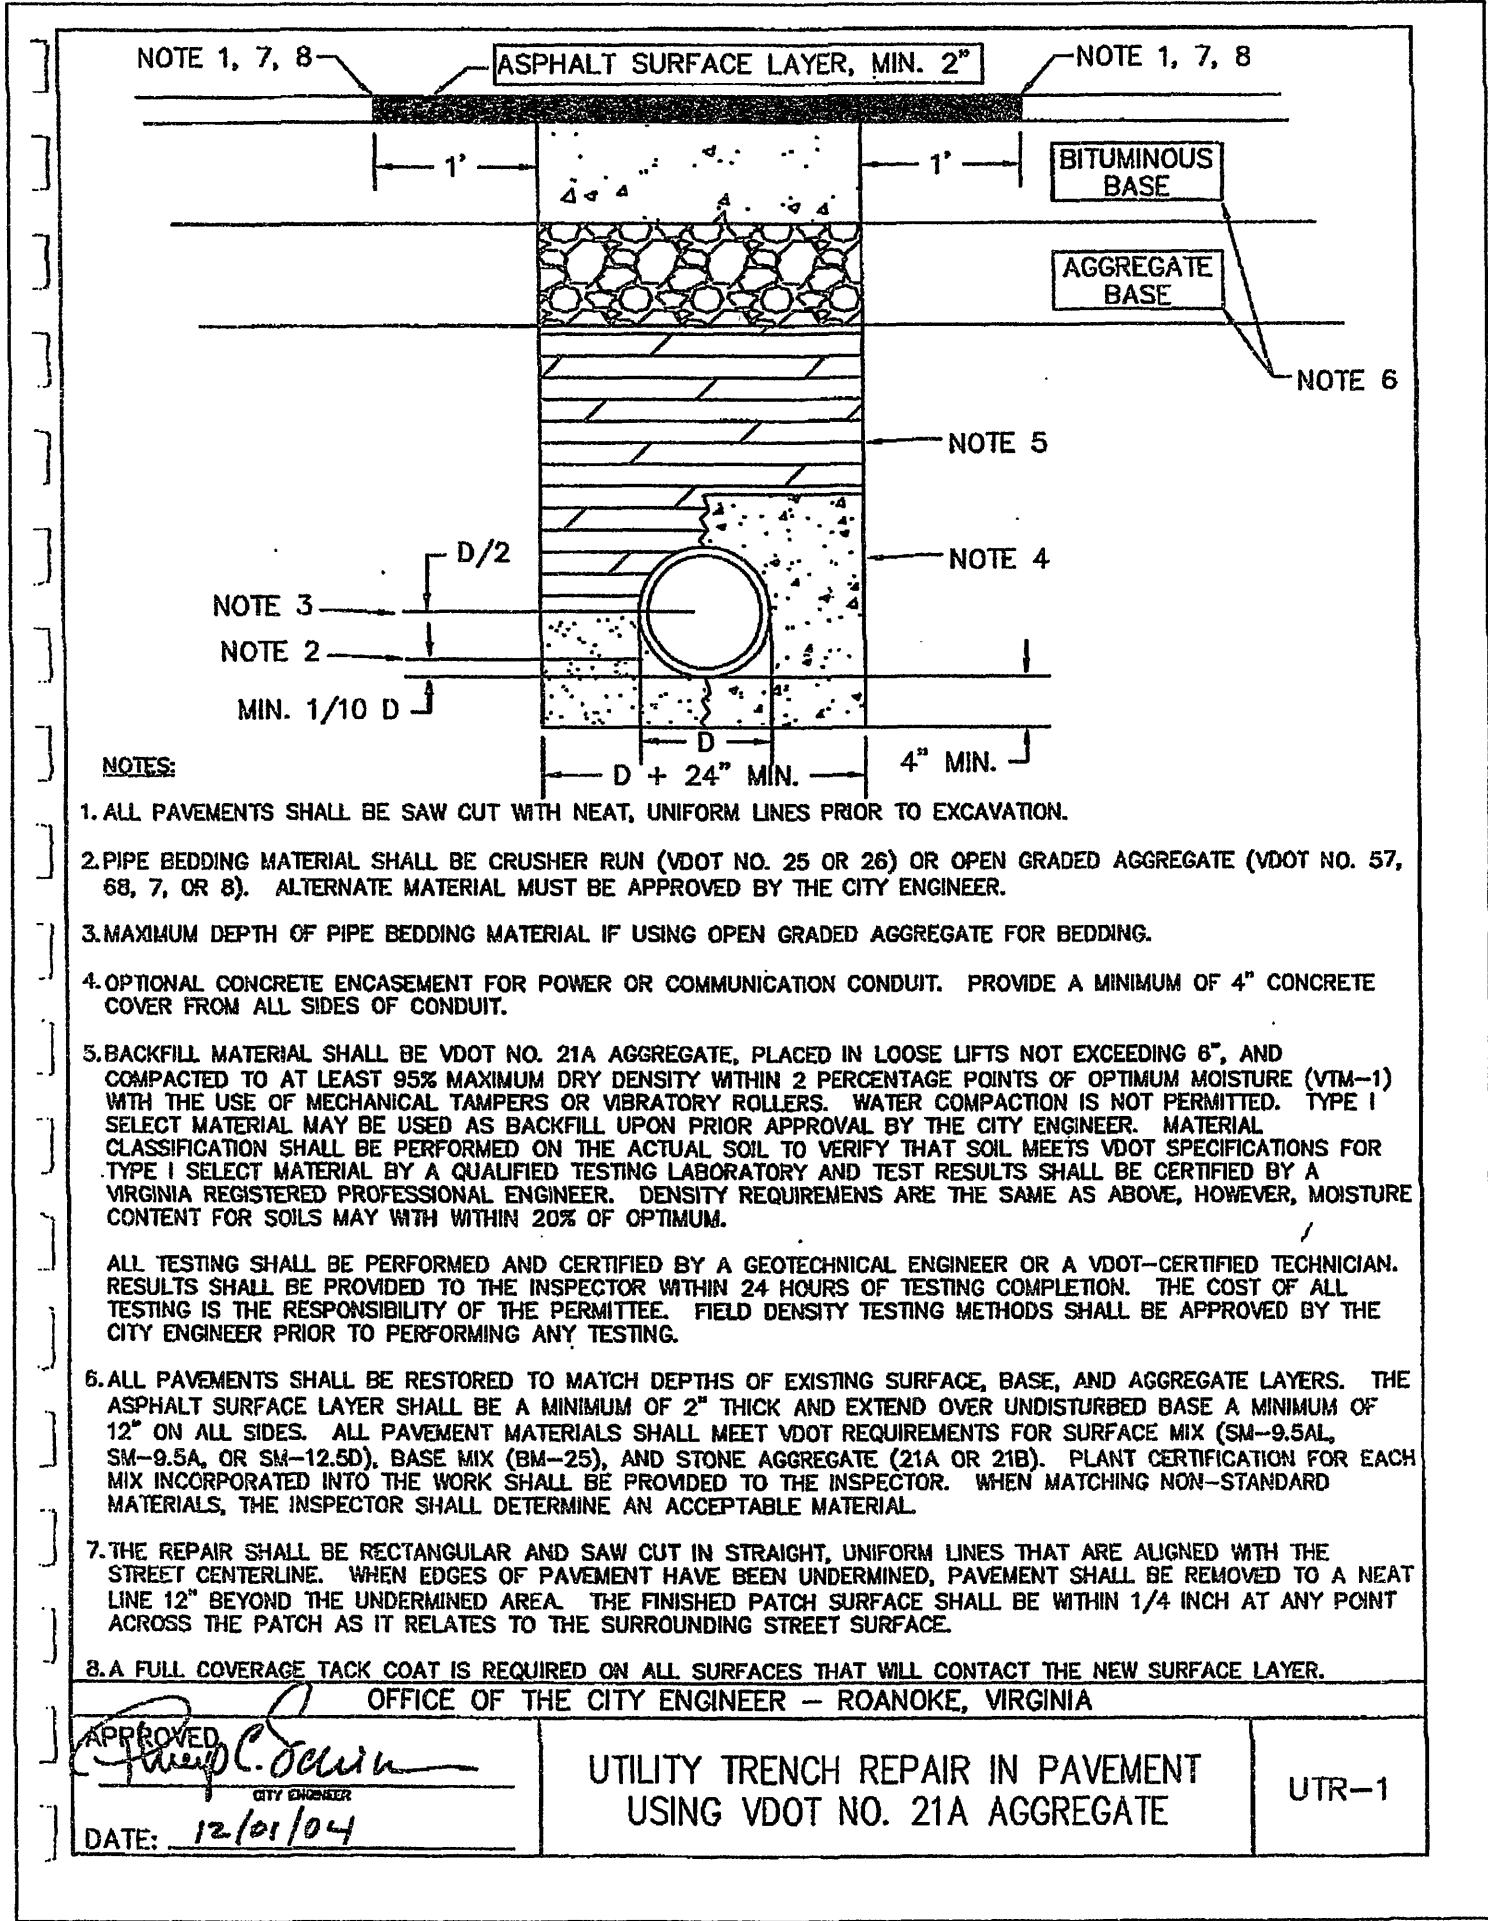

WESTERN VIRGINIA
WATER AUTHORITY
ENGINEERING SERVICES
601 S JEFFERSON ST, SUITE 300
ROANOKE, VA 24011
540-853-5700

Cassandra D. Alucia
Lic. No. 035887
8/20/09
PROFESSIONAL ENGINEER

Brandon Lane
Sewer Replacement

TRAFFIC CONTROL
PLAN

Rev	Description	Date	By
1	Change per city review	8/22/09	CDA

Designed: CDA
Drawn: CDA
Checked: AAS
Approved: JGR
Date: 14 MAY 2009
Project:

C6
Sheet 6 of 6

CP PERMIT #CP090031