

COMM. # 6060

1957

Plotted
by Dot

1/100
1/100
6" max
200 ft

NOTE: SEWER MAIN AND MAN HOLES TO BE CONSTRUCTED
ACCORDING TO CITY OF ROANOKE STANDARDS AND
SPECIFICATIONS.

Sewer
320

APPROVED *H. Clinton Boyles*
CITY ENGINEER OF ROANOKE VIRGINIA
DATE 5-15-57

J. F. Hildebrand
AGENT FOR ROANOKE CITY PLANNING COMM.
DATE MAY 15, 1957

OWNER CHAS. C. RUSH, JR. PRES.
DATE 5/14/57

Sewers Checked by *J. F. H.*
7/17/62 - Sewer Map #320

PRELIMINARY
PLAN & PROFILE
OF

STREETS & SEWER
SECTION NO. 3

BRENTWOOD


PROPERTY OF

BRENTWOOD SALES & DEVELOPMENT CORP.
CHAS. C. RUSH, JR. PRES. & G. W. REED, JR. SECT.

ROANOKE, VIRGINIA

BY: C. B. MALCOLM & SON
VA. STATE CERT. ENGINEERS

DATE: MAY 9, 1957 SCALES: AS NOTED

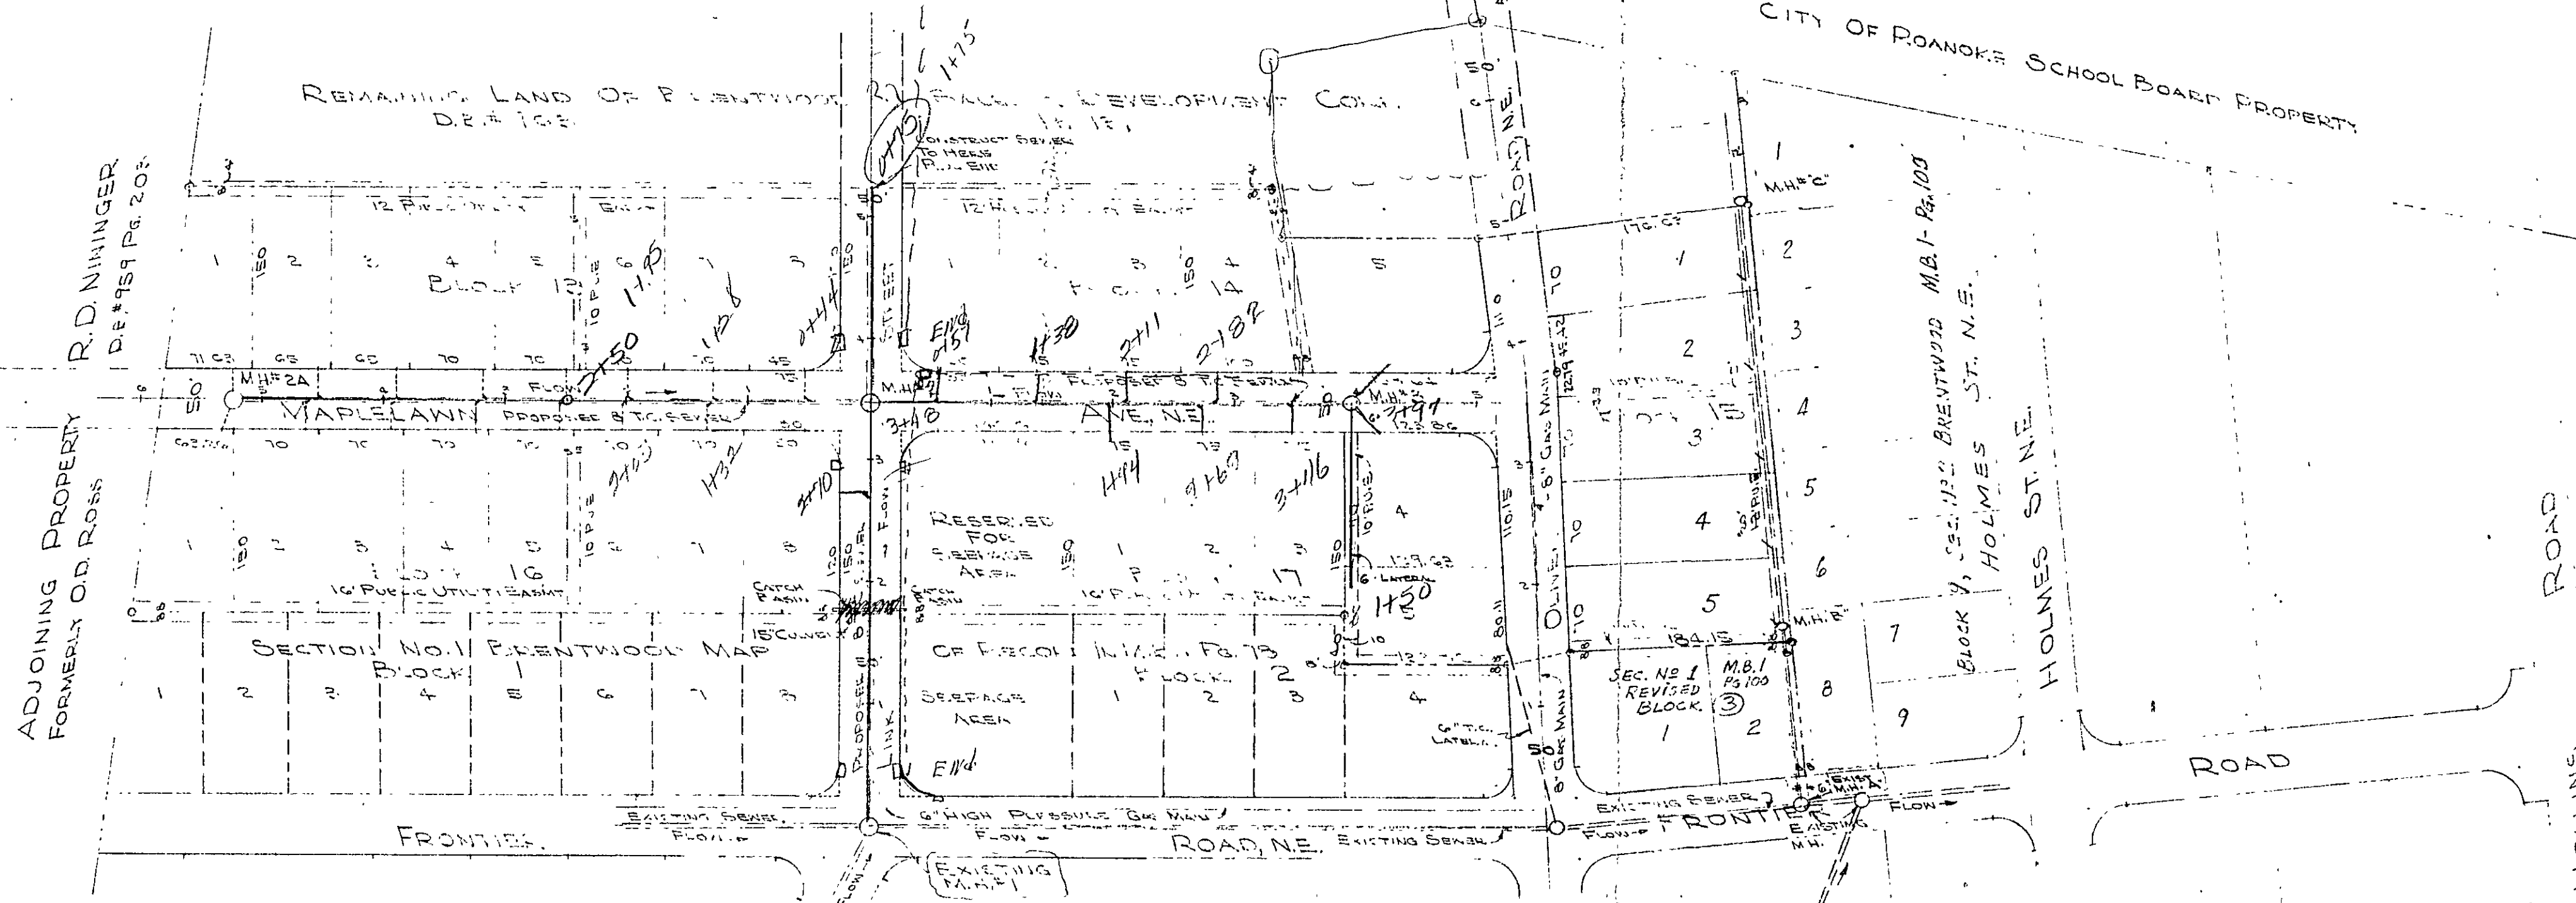

PROFILE OF MAPLELAWN AVENUE, NE

PROFILE OF LINK STREET, NE

PROFILE OF OLIVER ROAD, NE

PROFILE ALONG EAST SIDE BLOCK 15

