


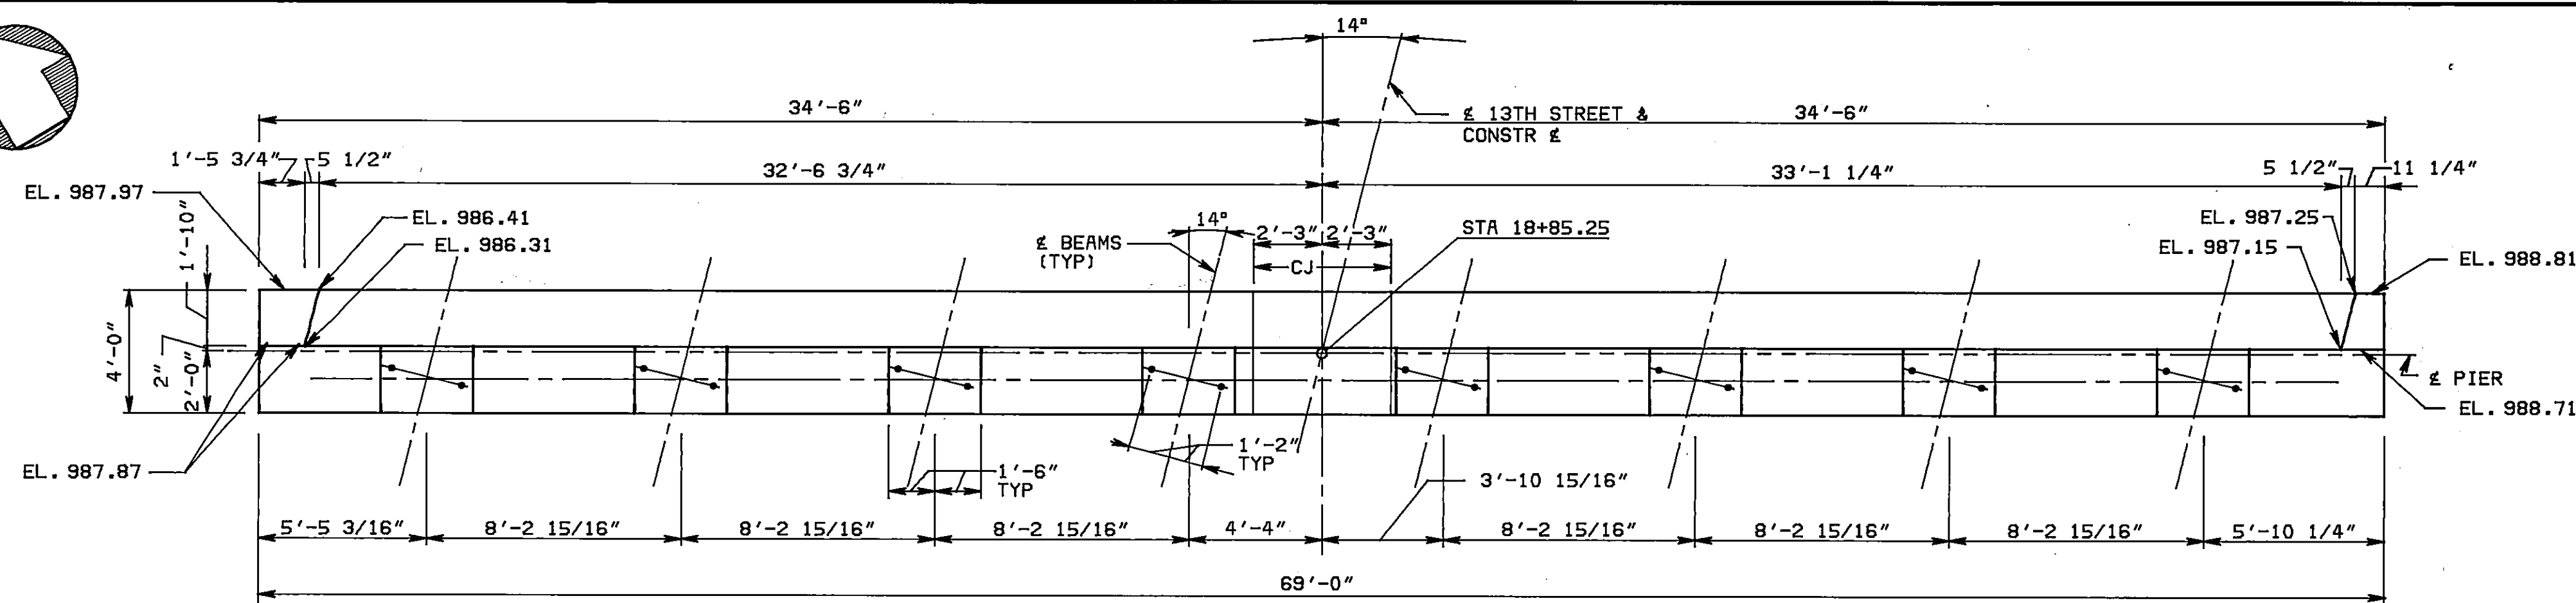


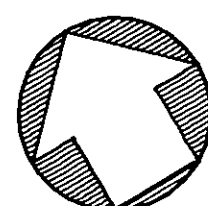

PLAN - PIER 2
SCALE: 1/4" = 1'-0"

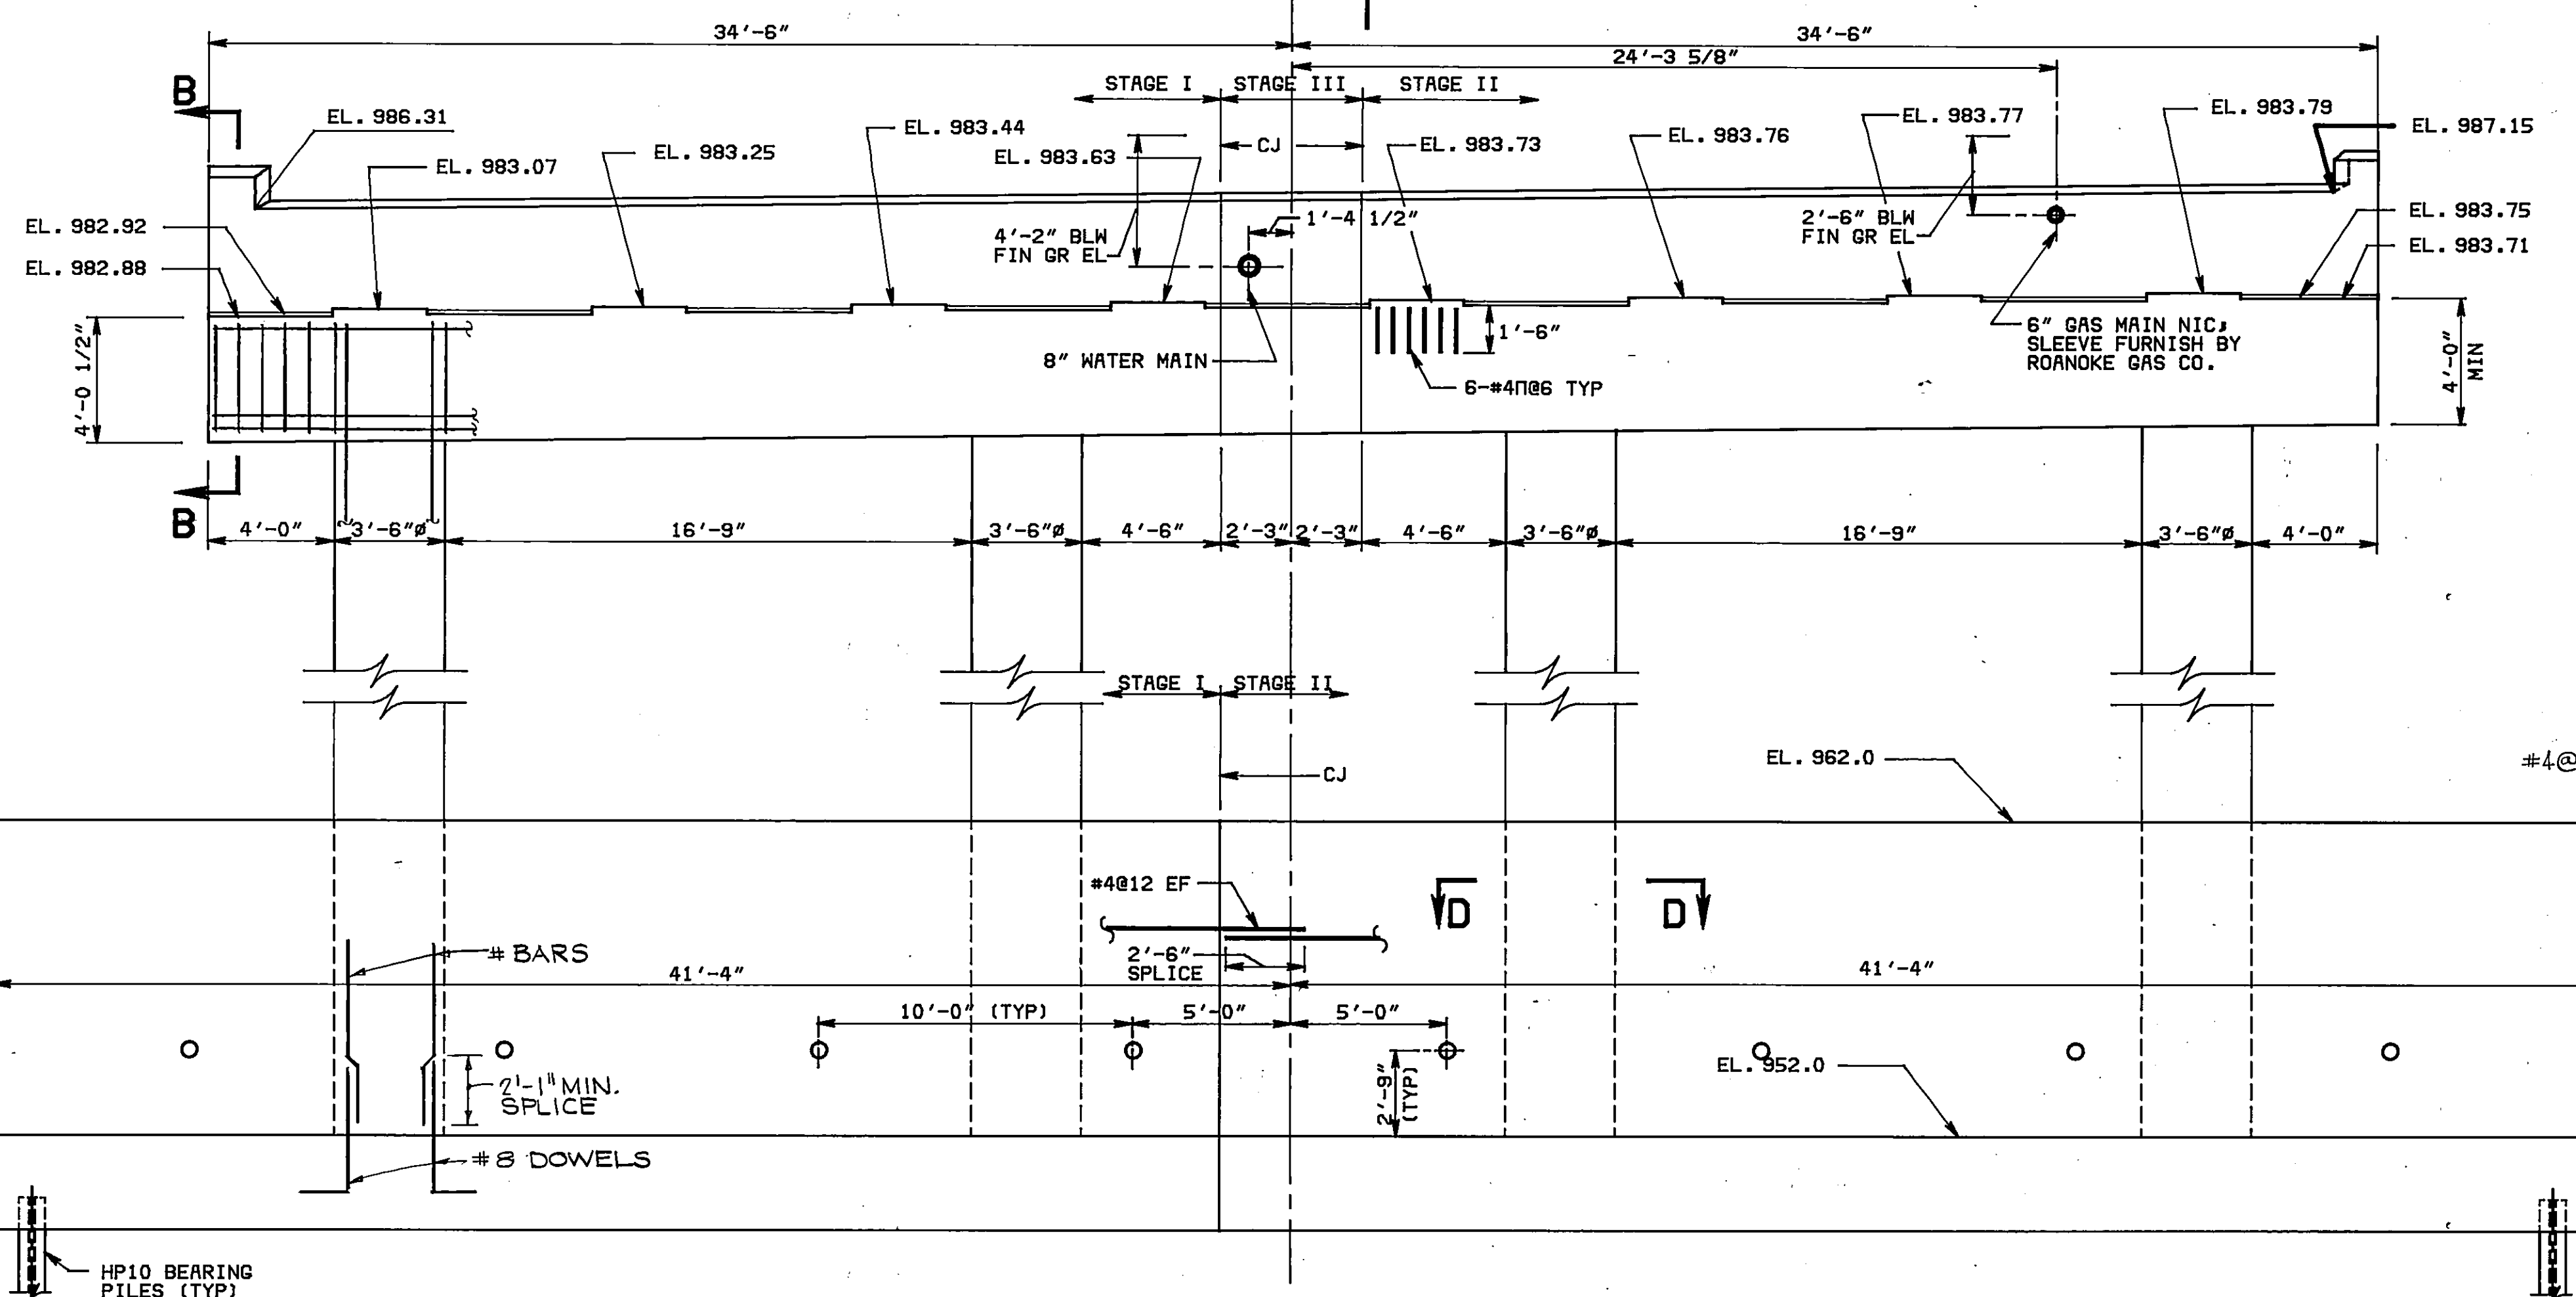


ELEVATION - PIER 2
SCALE: 1/4" = 1'-0"

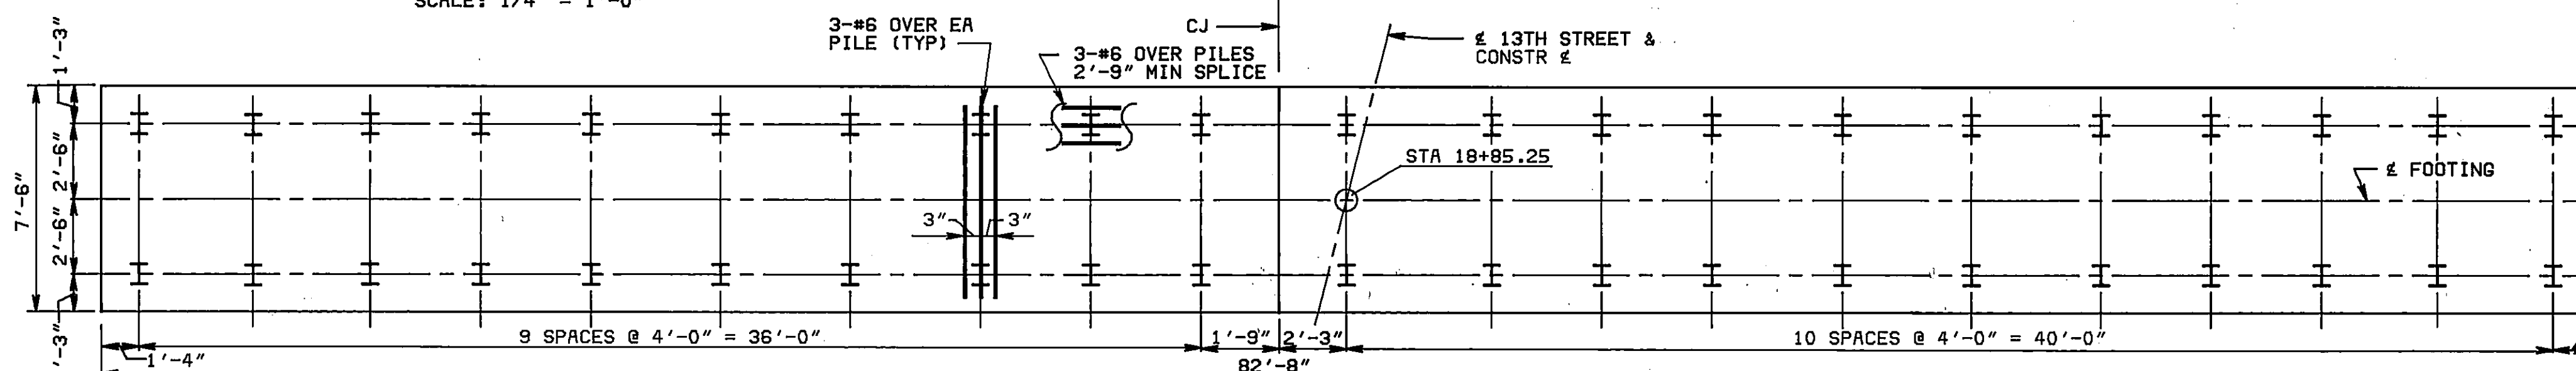


FOOTING PLAN - PIER 2
SCALE: 1/4" = 1'-0"

F.H.W.A. REGION	STATE	FEDERAL AID ROUTE	PROJECT	STATE ROUTE	PROJECT	SHEET NO.	TOTAL SHEETS

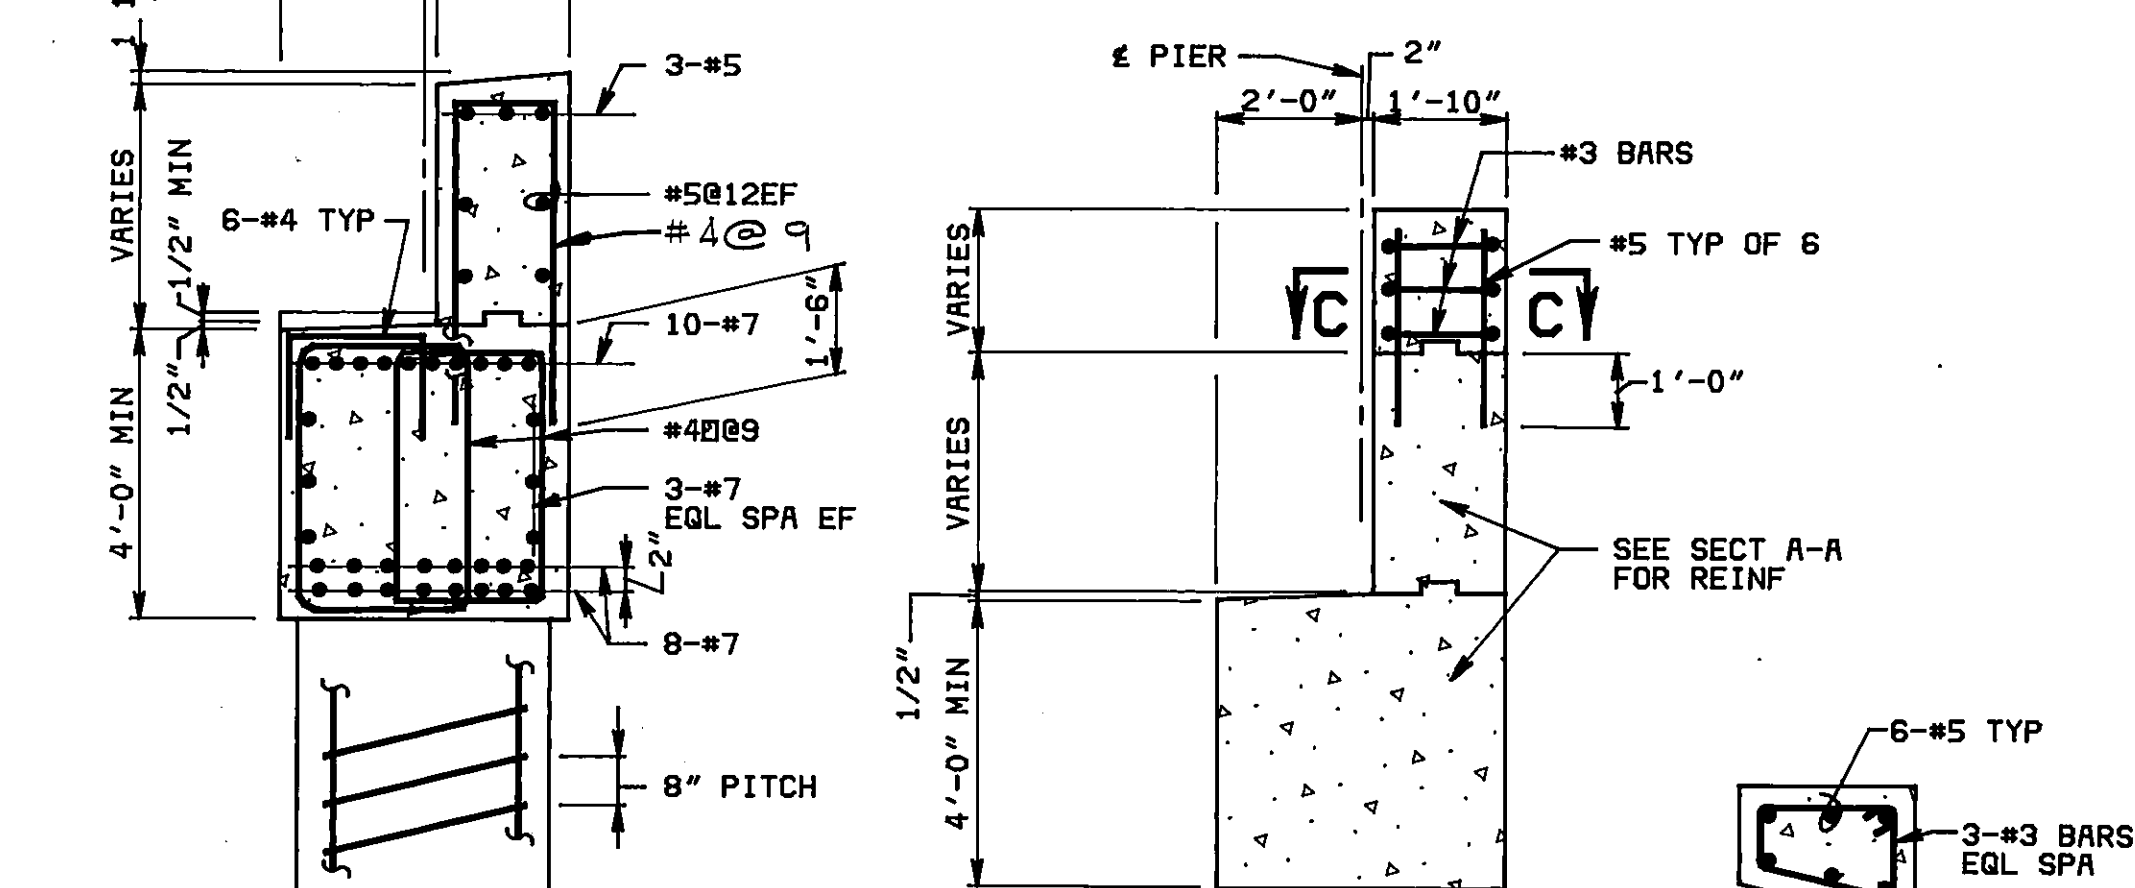

SECTION B-B
SCALE: 3/8" = 1'-0"


SECTION C-C
SCALE: 1/2" = 1'-0"

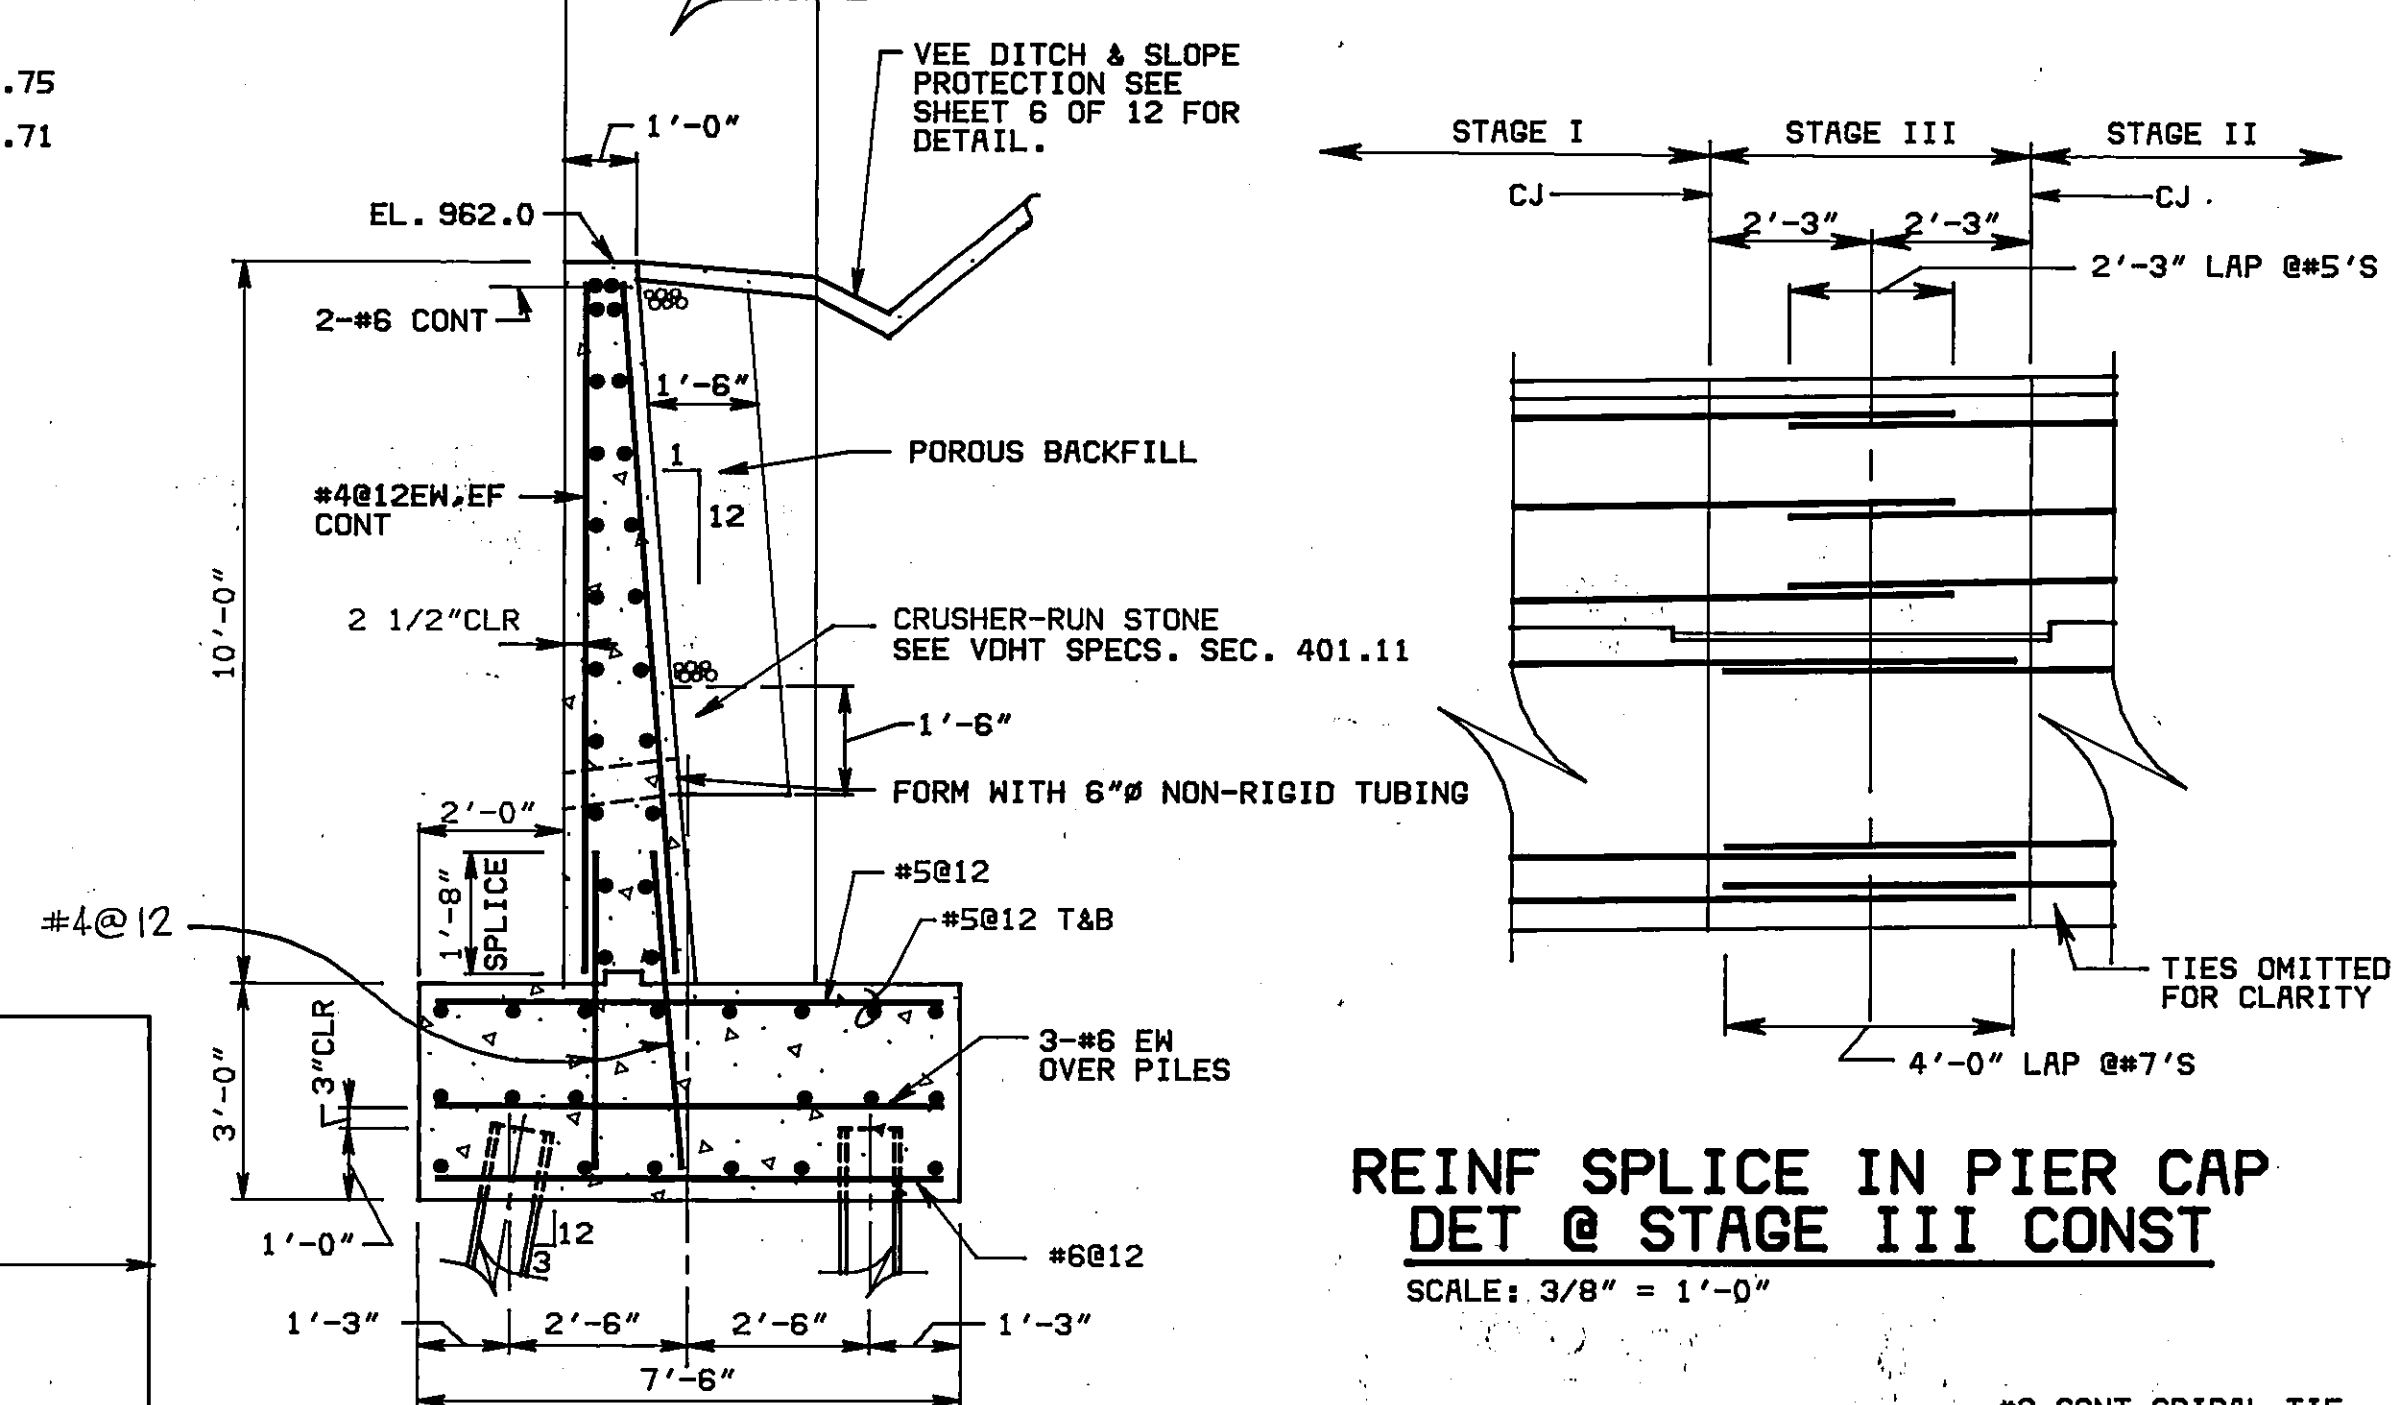

SECTION A-A
SCALE: 3/8" = 1'-0"

SECTION D-D
SCALE: 3/8" = 1'-0"

REINF SPLICE IN PIER CAP DET @ STAGE III CONST
SCALE: 3/8" = 1'-0"

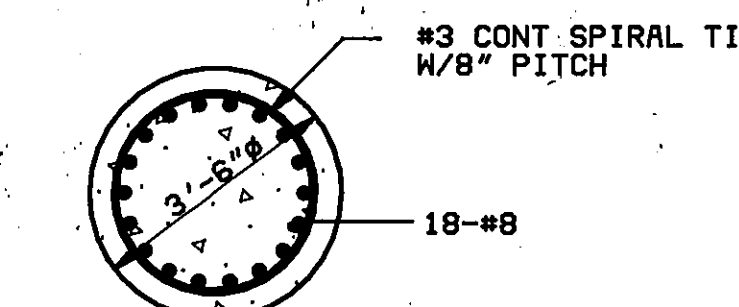

SECTION E-E
SCALE: 3/8" = 1'-0"

REVISION	DATE	DESCRIPTION	BY	APP
DESIGNED	RWW	13TH STREET OVER NW RAILWAY		
DRAWN	DAM	CITY OF ROANOKE, VIRGINIA		
CHECKED	RWF/HWP			
APPROVED	HSH	PIER 2		
SUBMITTED	JPC			
HAYES, SEAY, MATTERN & MATTERN		SCALE AS NOTED	COMM. NO. 2802A	
ARCHITECTS - ENGINEERS - PLANNERS		DATE JULY 1983	SHEET 10 OF 20	
ROANOKE, VIRGINIA				