




F.H.W.A. REGION	STATE	FEDERAL AID ROUTE	PROJECT	STATE ROUTE	PROJECT	SHEET NO.	TOTAL SHEETS

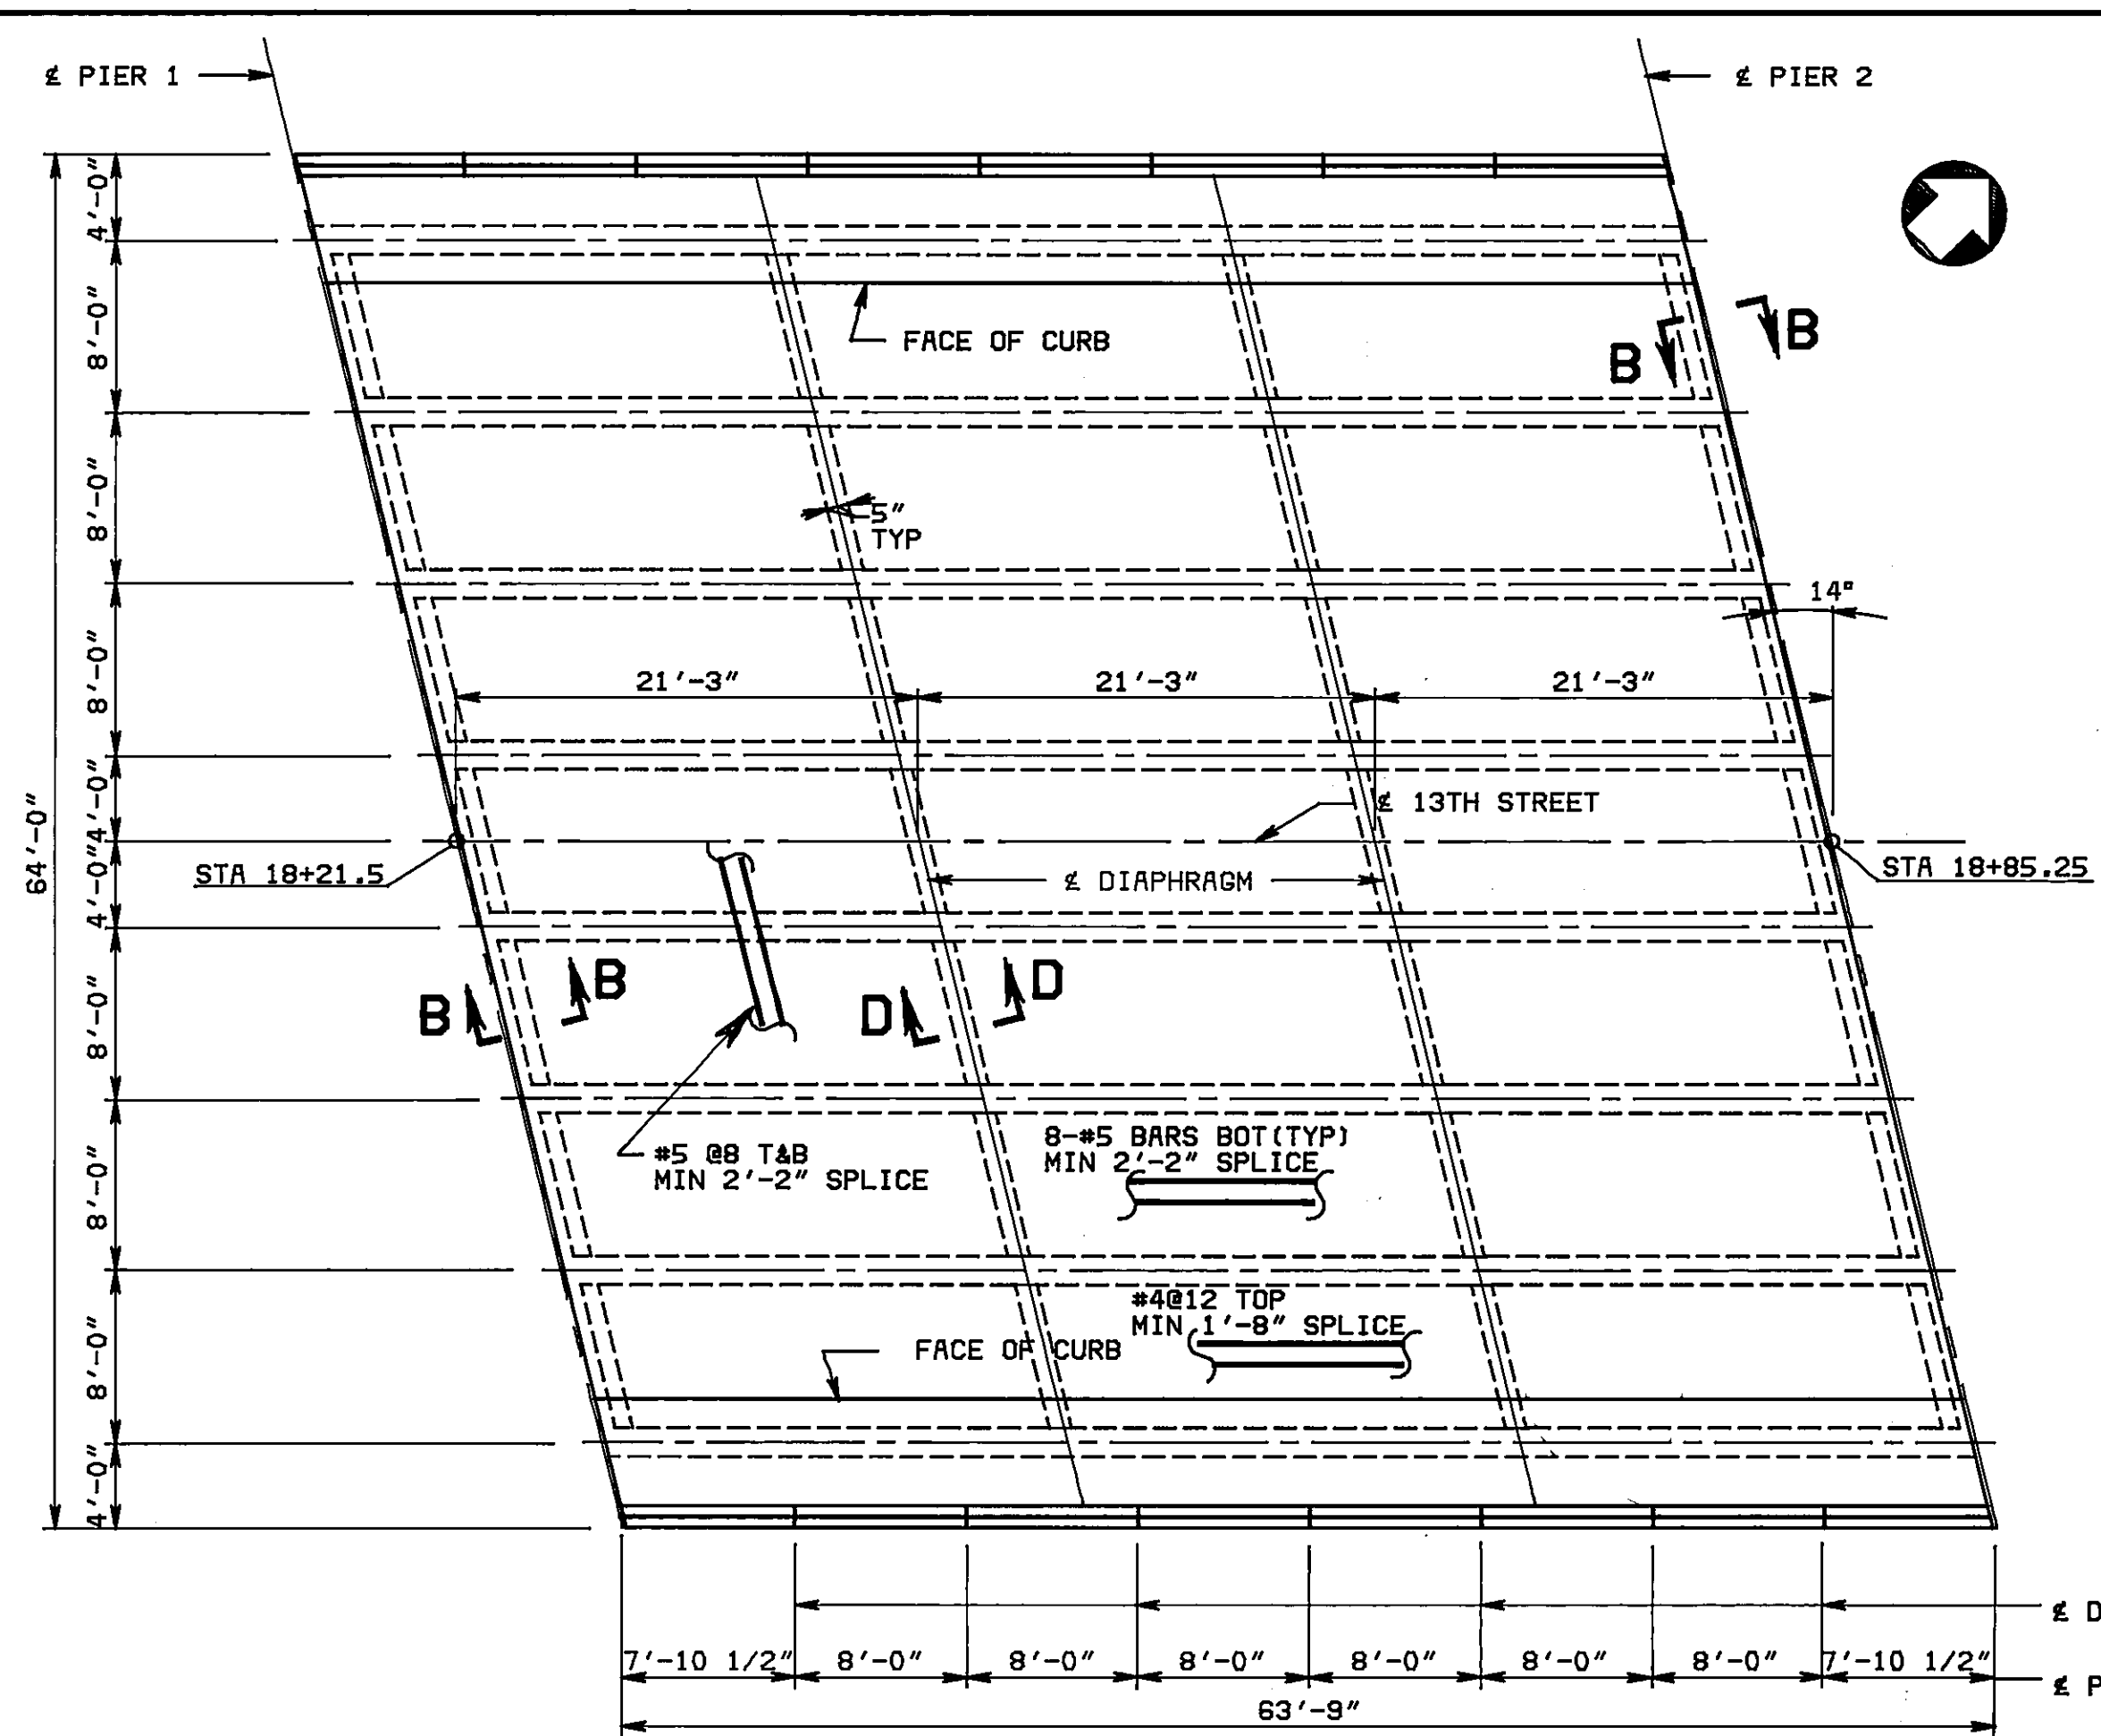


PLAN - SPAN 2
SCALE: 1/8" = 1'-0"

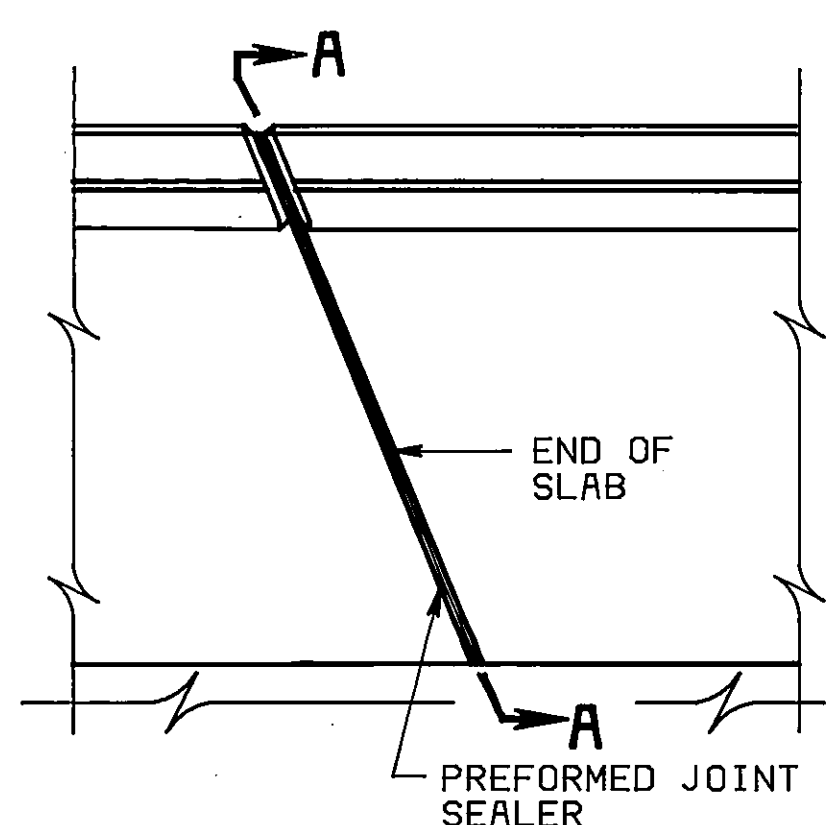

PART PLAN @ PIERS
SCALE: 1/2" = 1'-0"

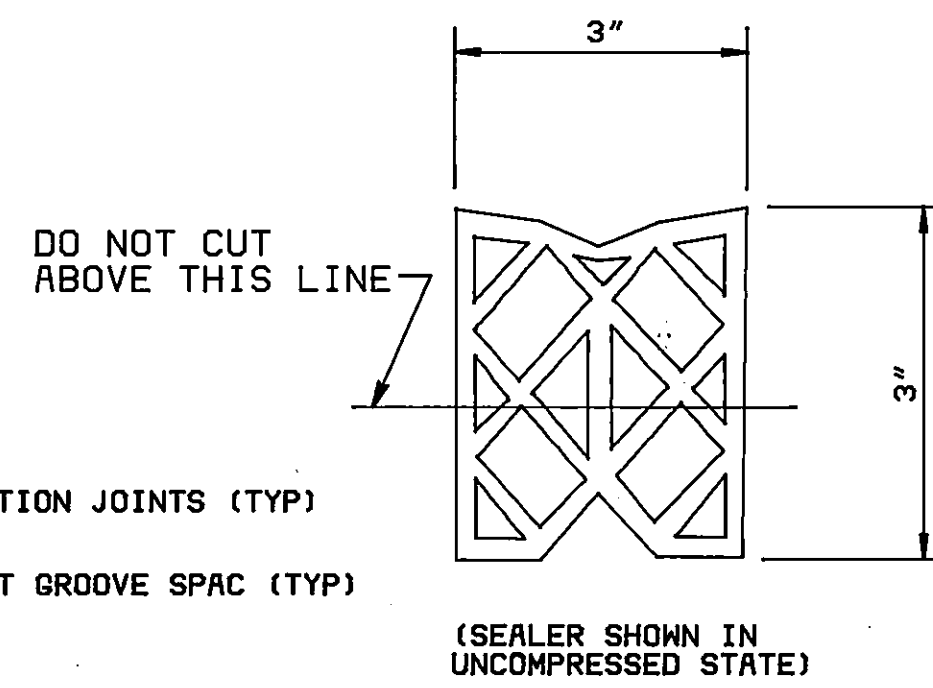


PREFORMED ELASTOMERIC JOINT SEALER
NO SCALE

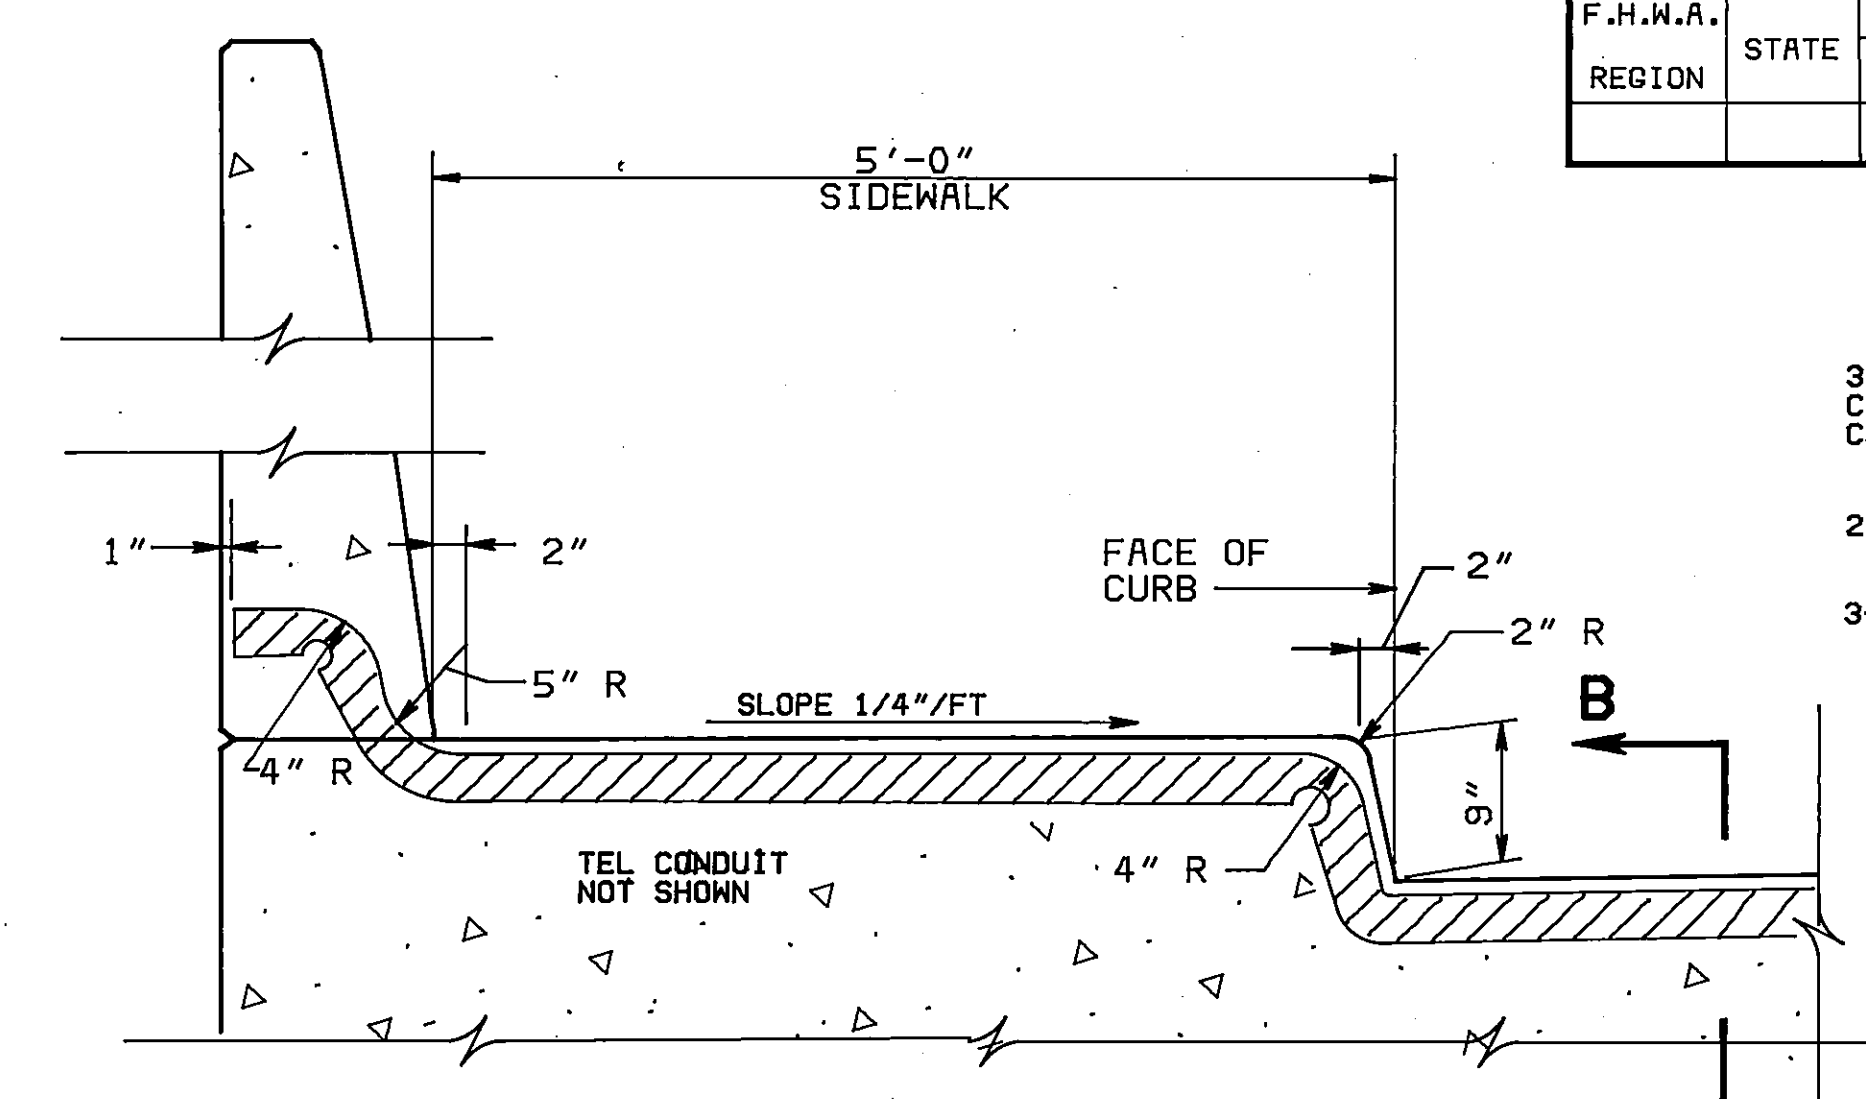


SECTION A-A
SCALE: 1" = 1'-0"


PREFORMED ELASTOMERIC JOINT SEALER NOTES:
SECTION OF SEALER SHOWN IS FOR HEAVY-DUTY STRUCTURAL TYPE SEALER AND MAY VARY SLIGHTLY DEPENDING ON MANUFACTURER.
SIDES OF JOINT SHALL BE STRAIGHT, VERTICAL AND PARALLEL WITH OPPOSITE SIDES. THE AREA OF THE INSTALLATION SHALL BE FREE FROM CRACKS AND SPALLS.
A TEMPORARY SEAL SHALL BE INSTALLED DURING STAGE I CONSTRUCTION. TEMPORARY SEAL SHALL BE REMOVED ENTIRELY AND THE PERMANENT PREFORMED ELASTOMERIC SEAL SHALL BE INSTALLED IN ONE CONTINUOUS PIECE APPLYING LUBRICANT-ADHESIVE ON THE SIDES OF JOINT PRIOR TO INSTALLATION.
JOINT WIDTH (W) IS MEASURED AT 60°F CONCRETE PLACING TEMPERATURE. THIS WIDTH SHALL BE INCREASED OR DECREASED 1/16" FOR EVERY 10° TEMPERATURE DROP OR RISE.

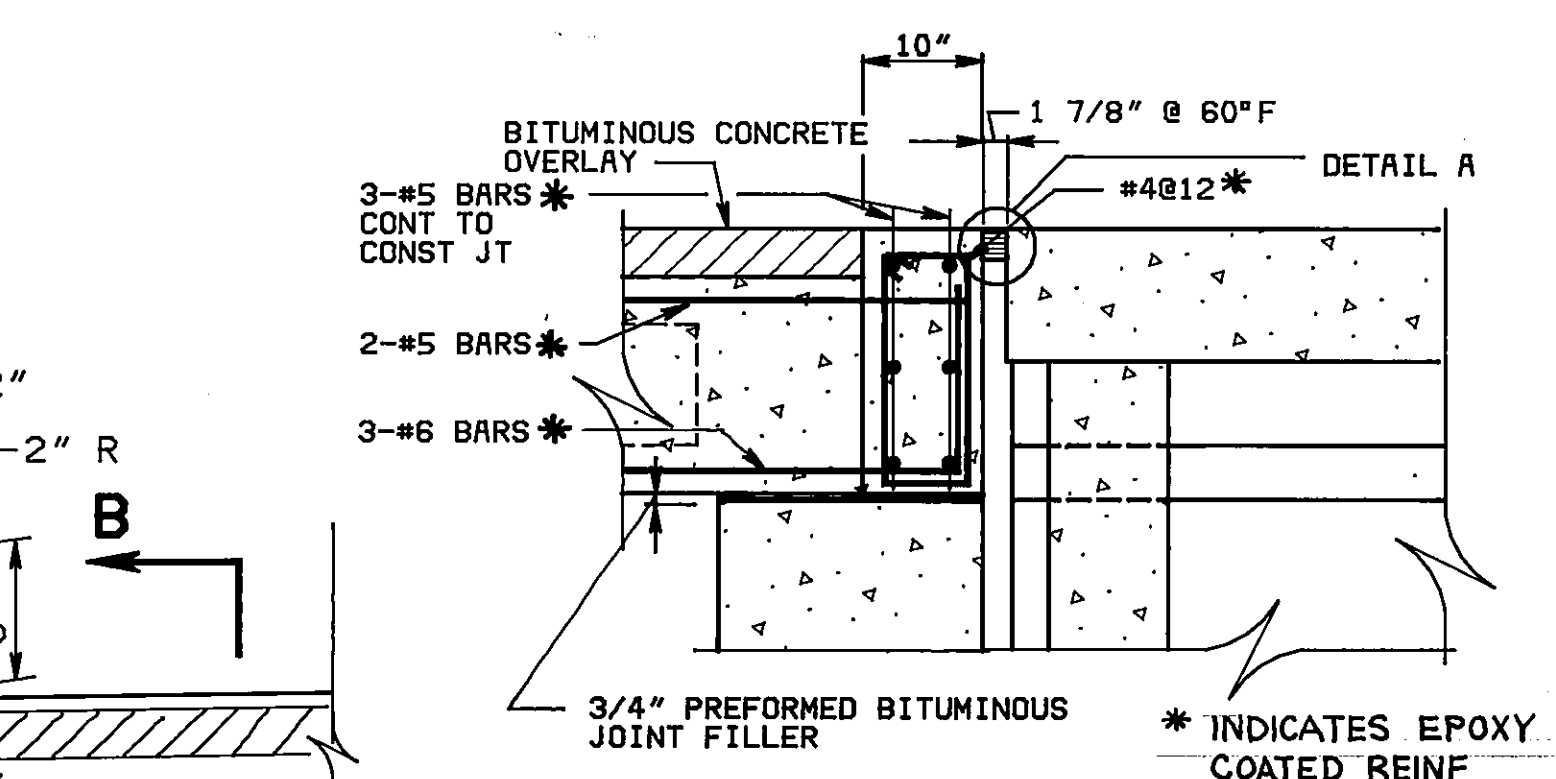


SECTION B-B
SCALE: 3/4" = 1'-0"

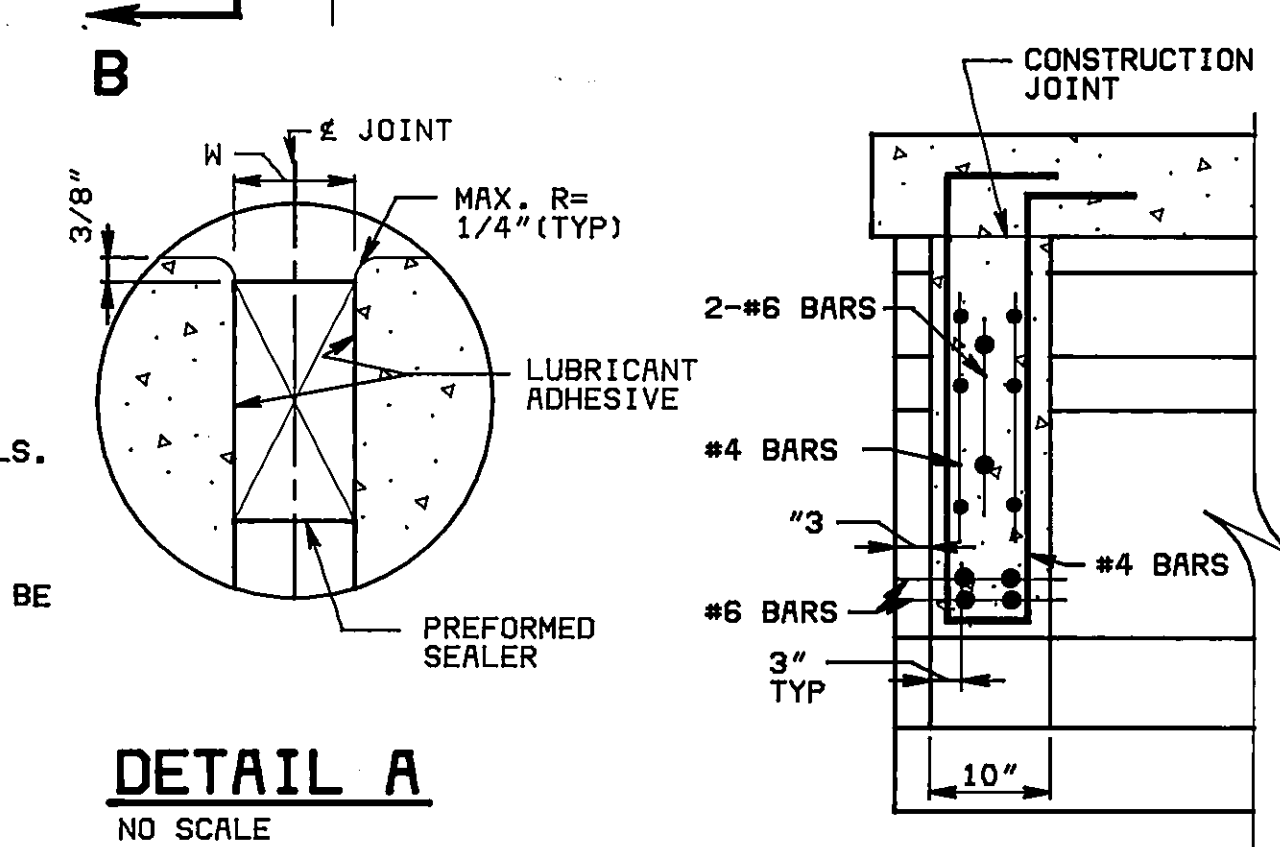

DETAIL A
NO SCALE

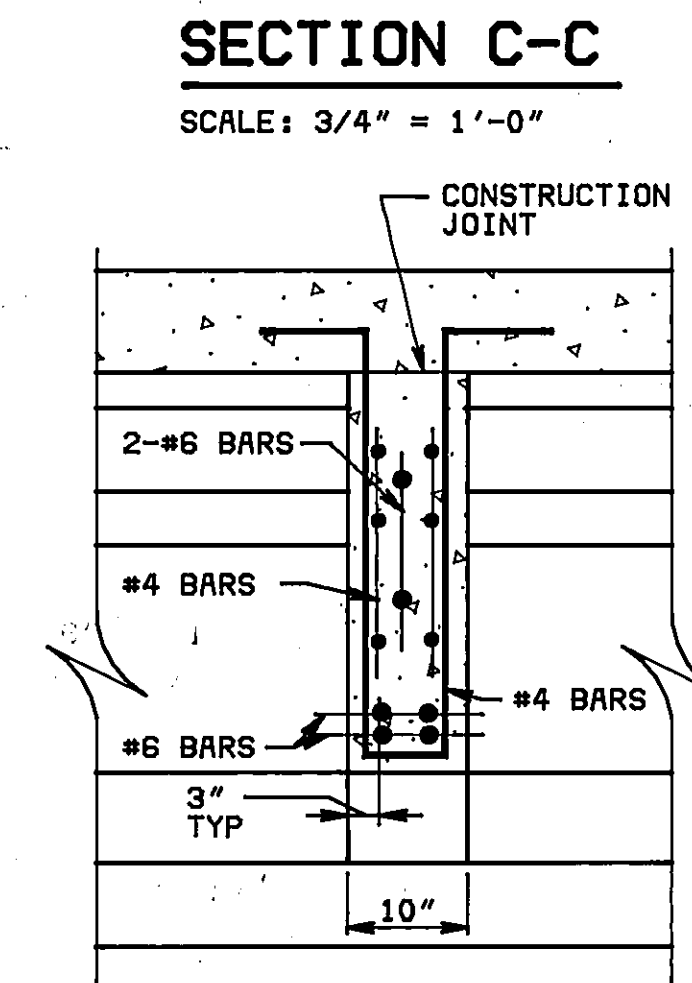

SECTION C-C
SCALE: 3/4" = 1'-0"

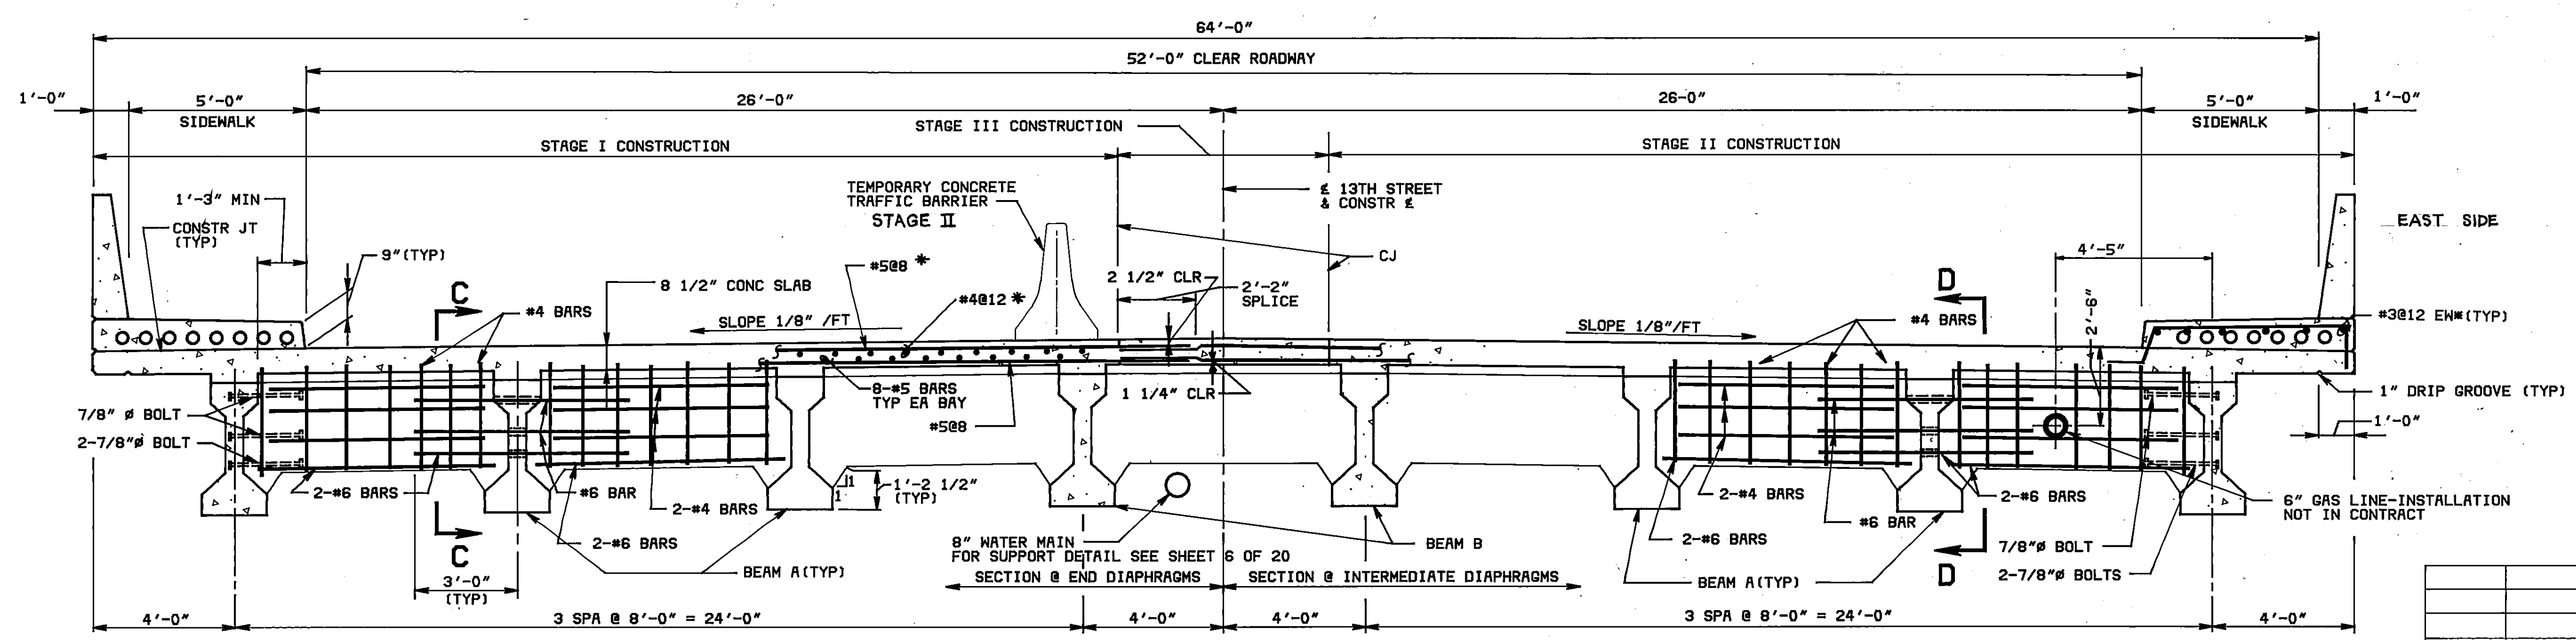

TRANSVERSE SECTION - SPAN 2
SCALE: 3/8" = 1'-0"

SECTION D-D
SCALE: 3/4" = 1'-0"

REVISION	DATE	DESCRIPTION	BY	APP
DESIGNED	HWP			
DRAWN	DAM			
CHECKED	RWF			
APPROVED	HWH			
SUBMITTED	JCH			

HAYES, SEAY, MATTERN & MATTERN ARCHITECTS - ENGINEERS - PLANNERS ROANOKE, VIRGINIA		SCALE AS NOTED	COMM. NO. 2802A
		DATE JULY 1993	SHEET 12 OF 20