

86









Blackburg, VA
Greensboro, NC
Engineers
Surveyors
Planners
ANDERSON
AND
ASSOCIATES, Inc.

SUPERVISED BY R. WORLEY, T. STOWE
DESIGNED BY A. D. PILES CONSULTING ENGINEERS
COORDINATED BY J. MARSTON

PLAN
NOTE BOOK
NO.

DESIGN FEATURES RELATING TO CONSTRUCTION
OR TO REGULATION AND CONTROL OF TRAFFIC
MAY BE SUBJECT TO CHANGE AS DEEMED
NECESSARY BY THE DEPARTMENT

REVISED	FHWA REGION	STATE	FEDERAL AID PROJECT	ROUTE	STATE PROJECT	SHEET NO.
	3	VA.			U000-128-V18, PE-101 U000-128-V18, RW-201 U000-128-V18, C-501 U000-128-V18, B-611	9(8)

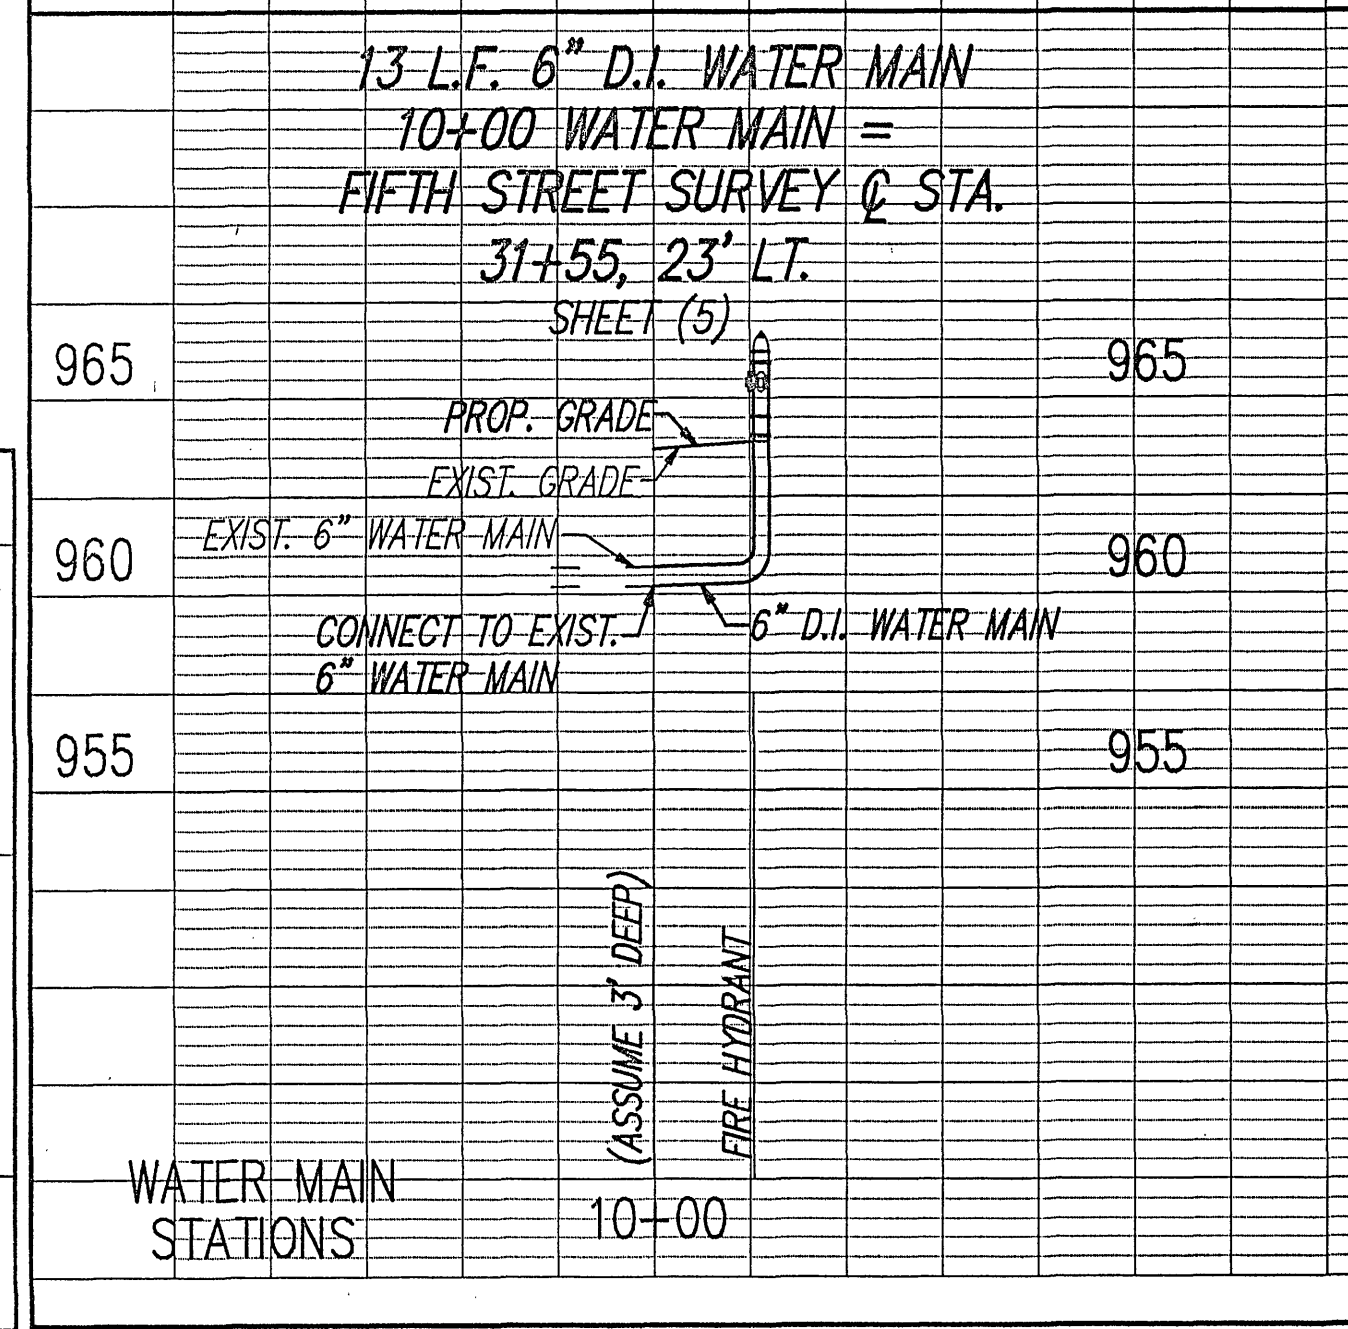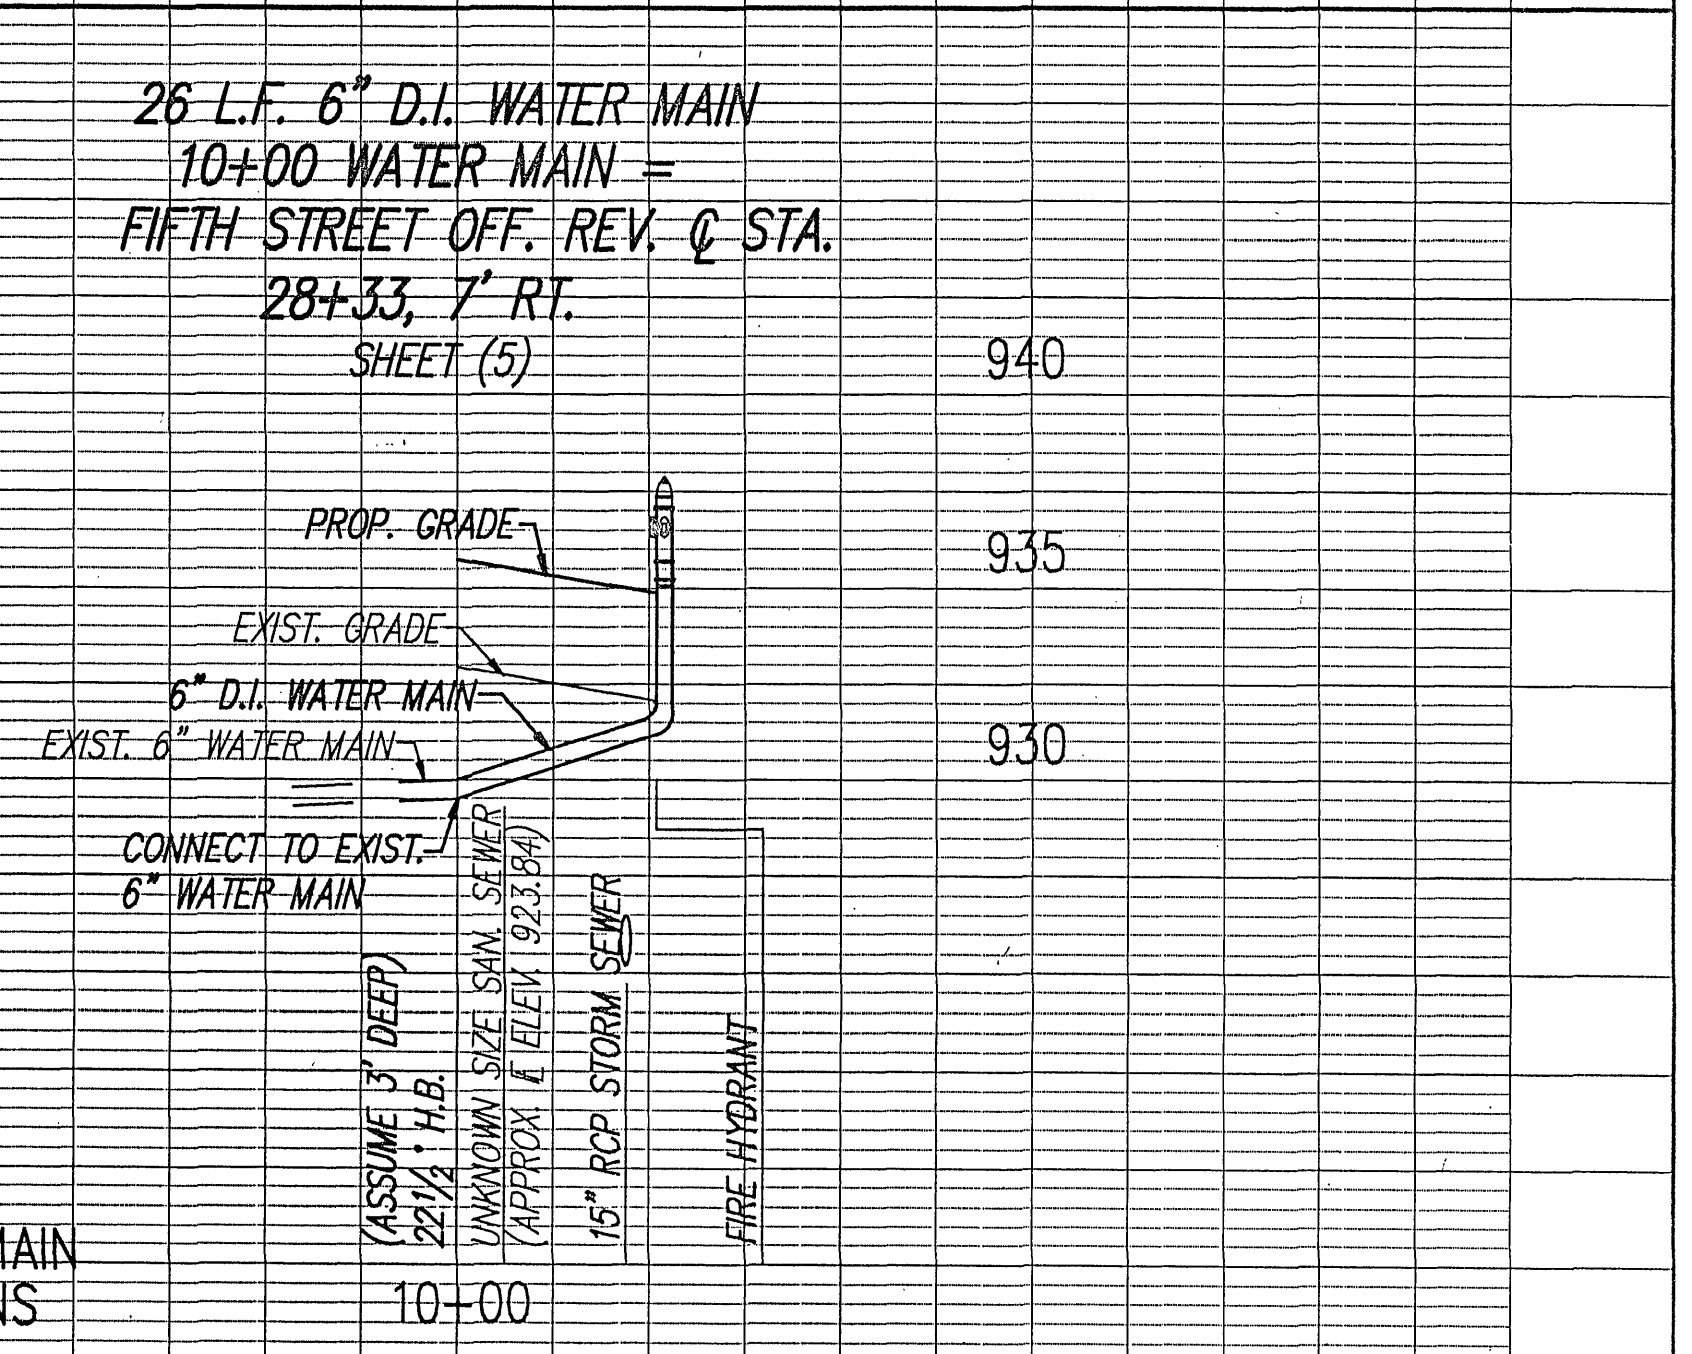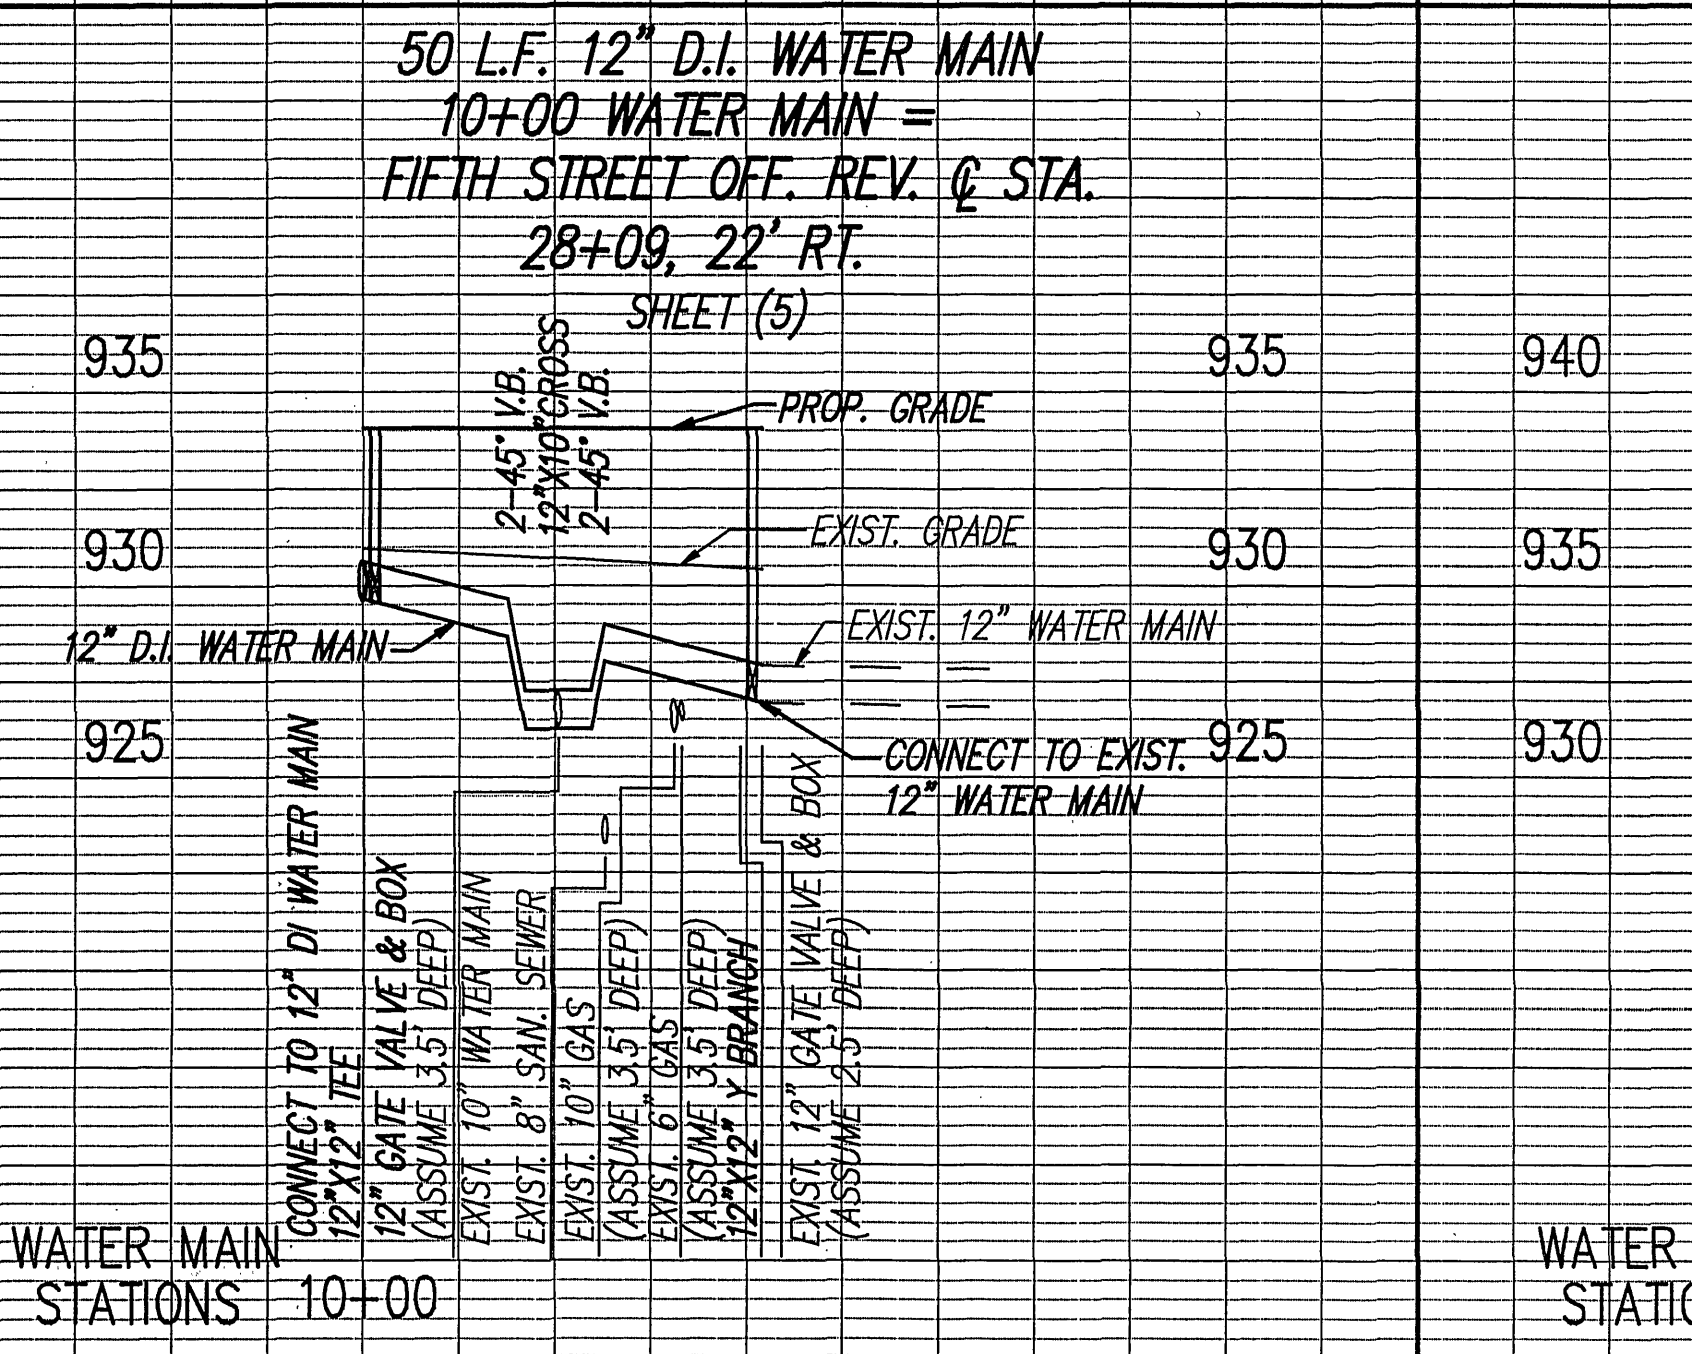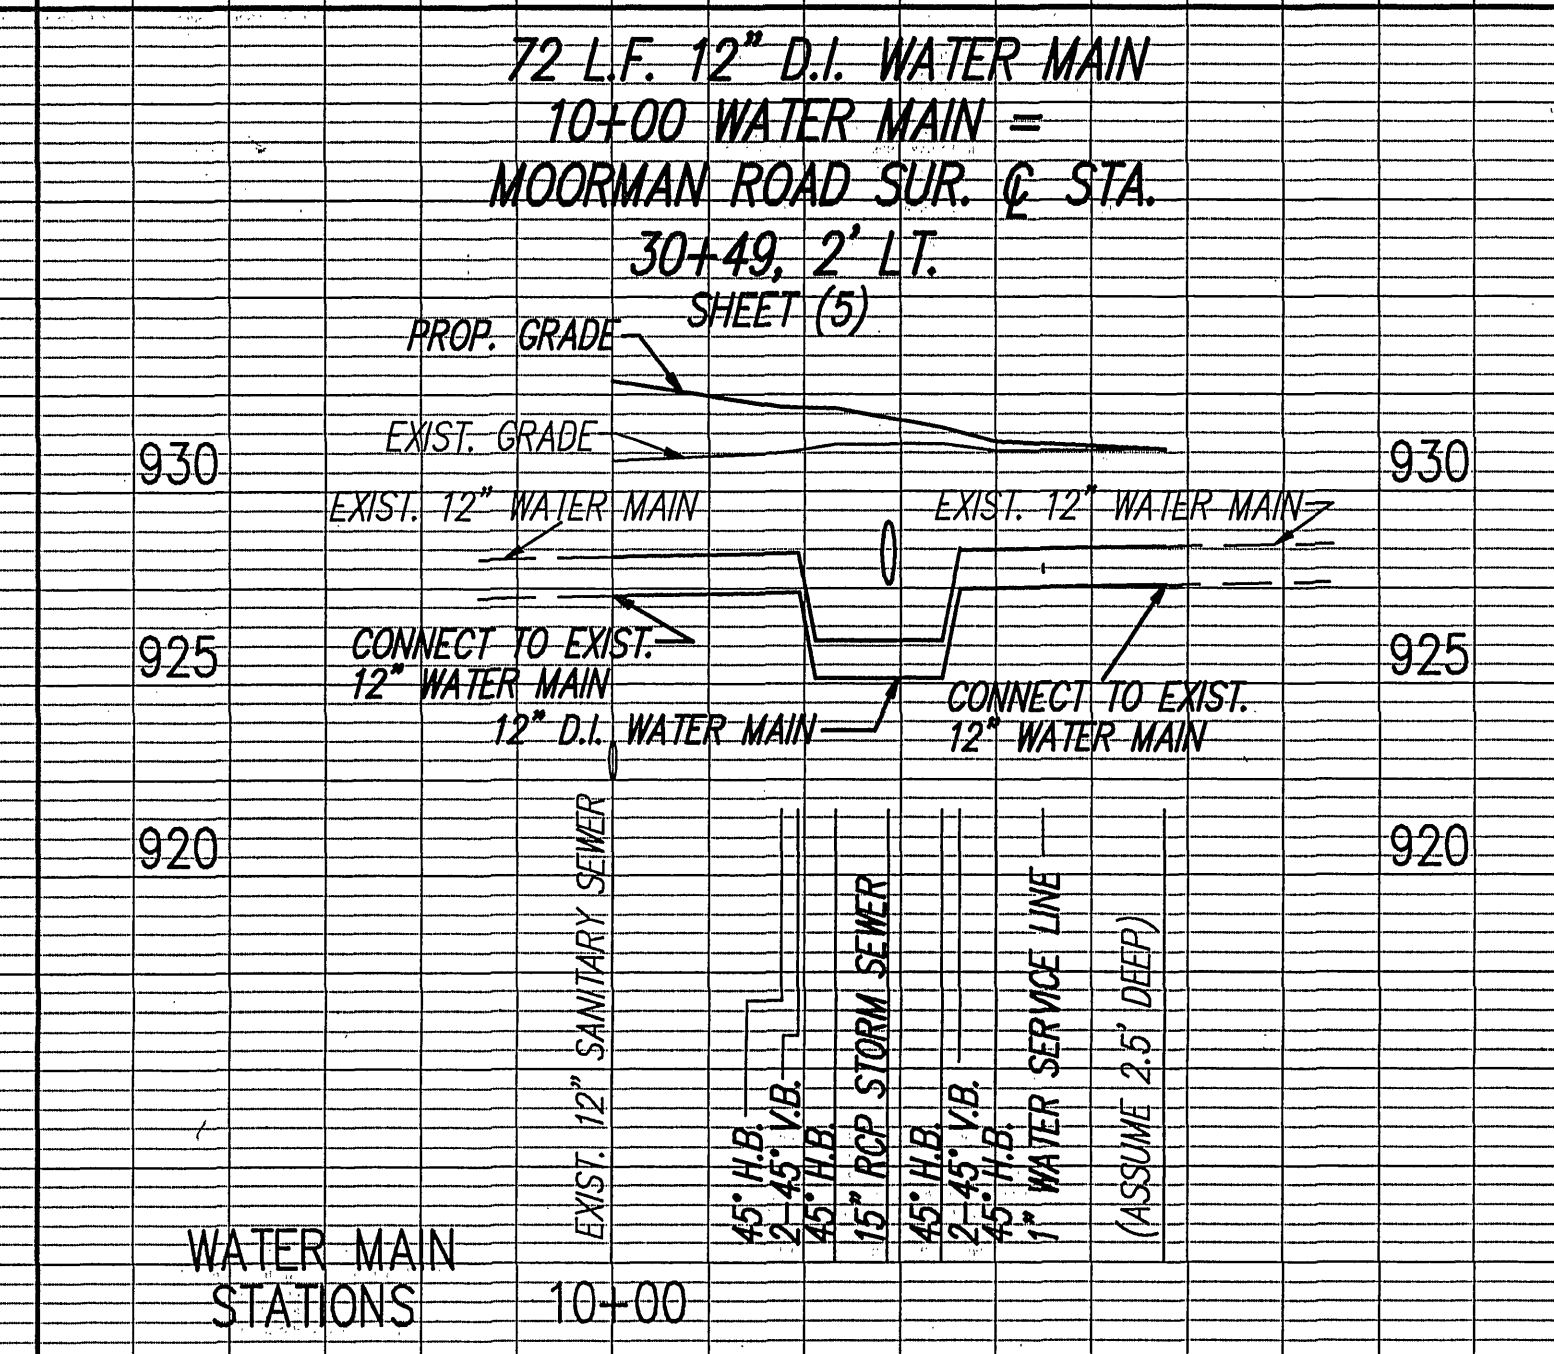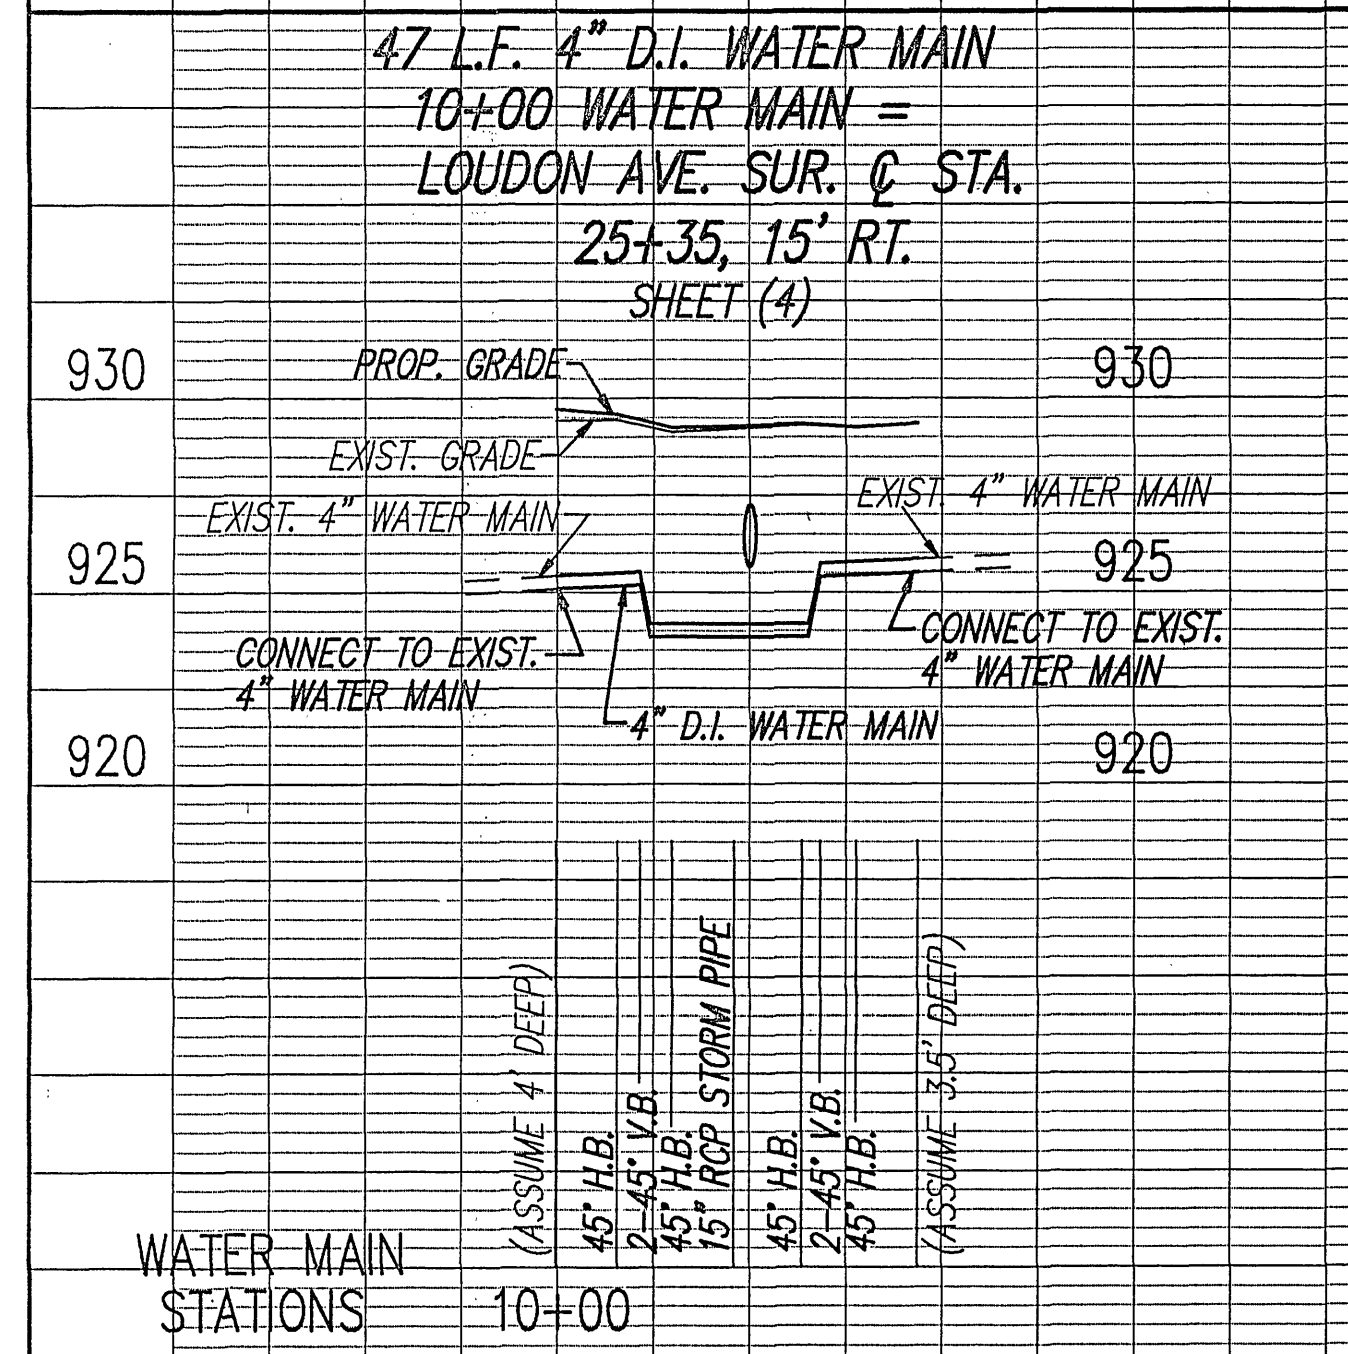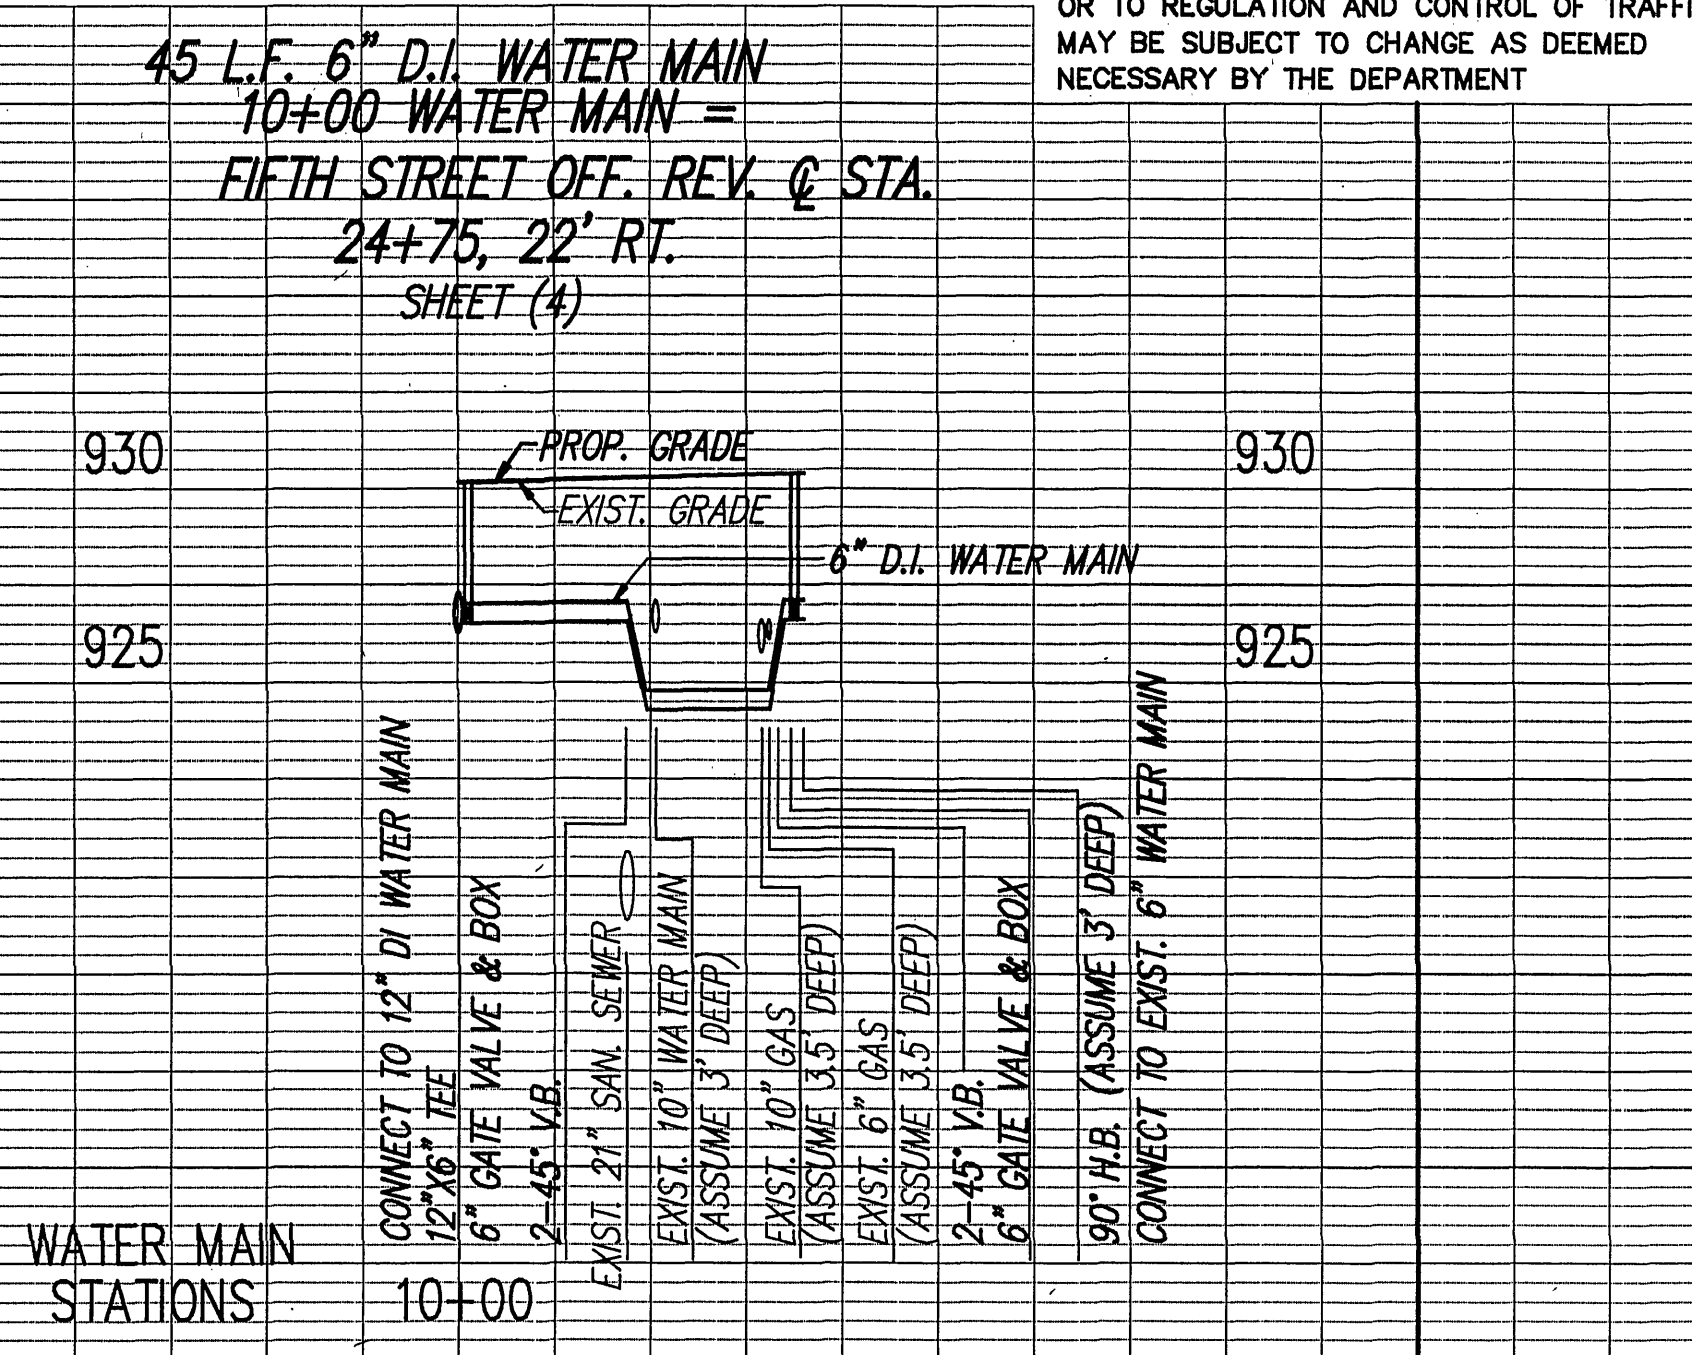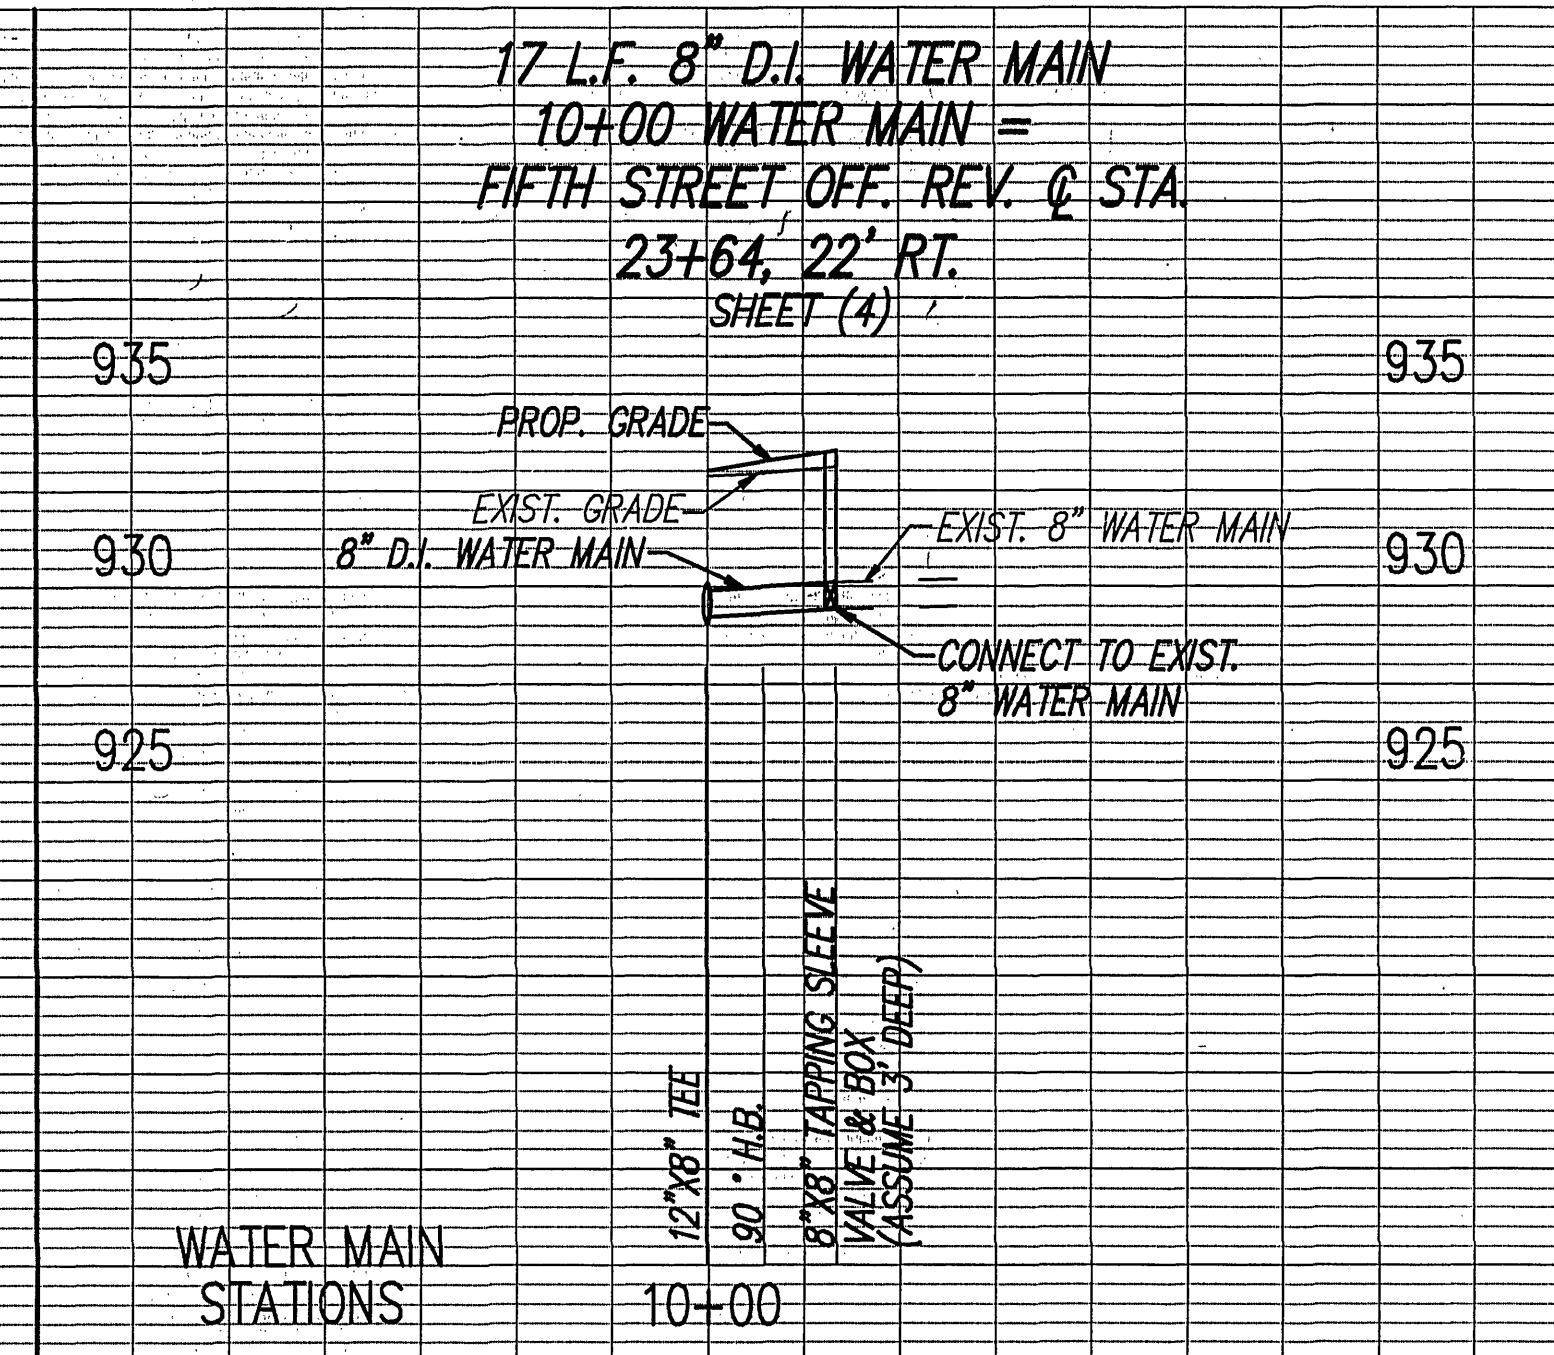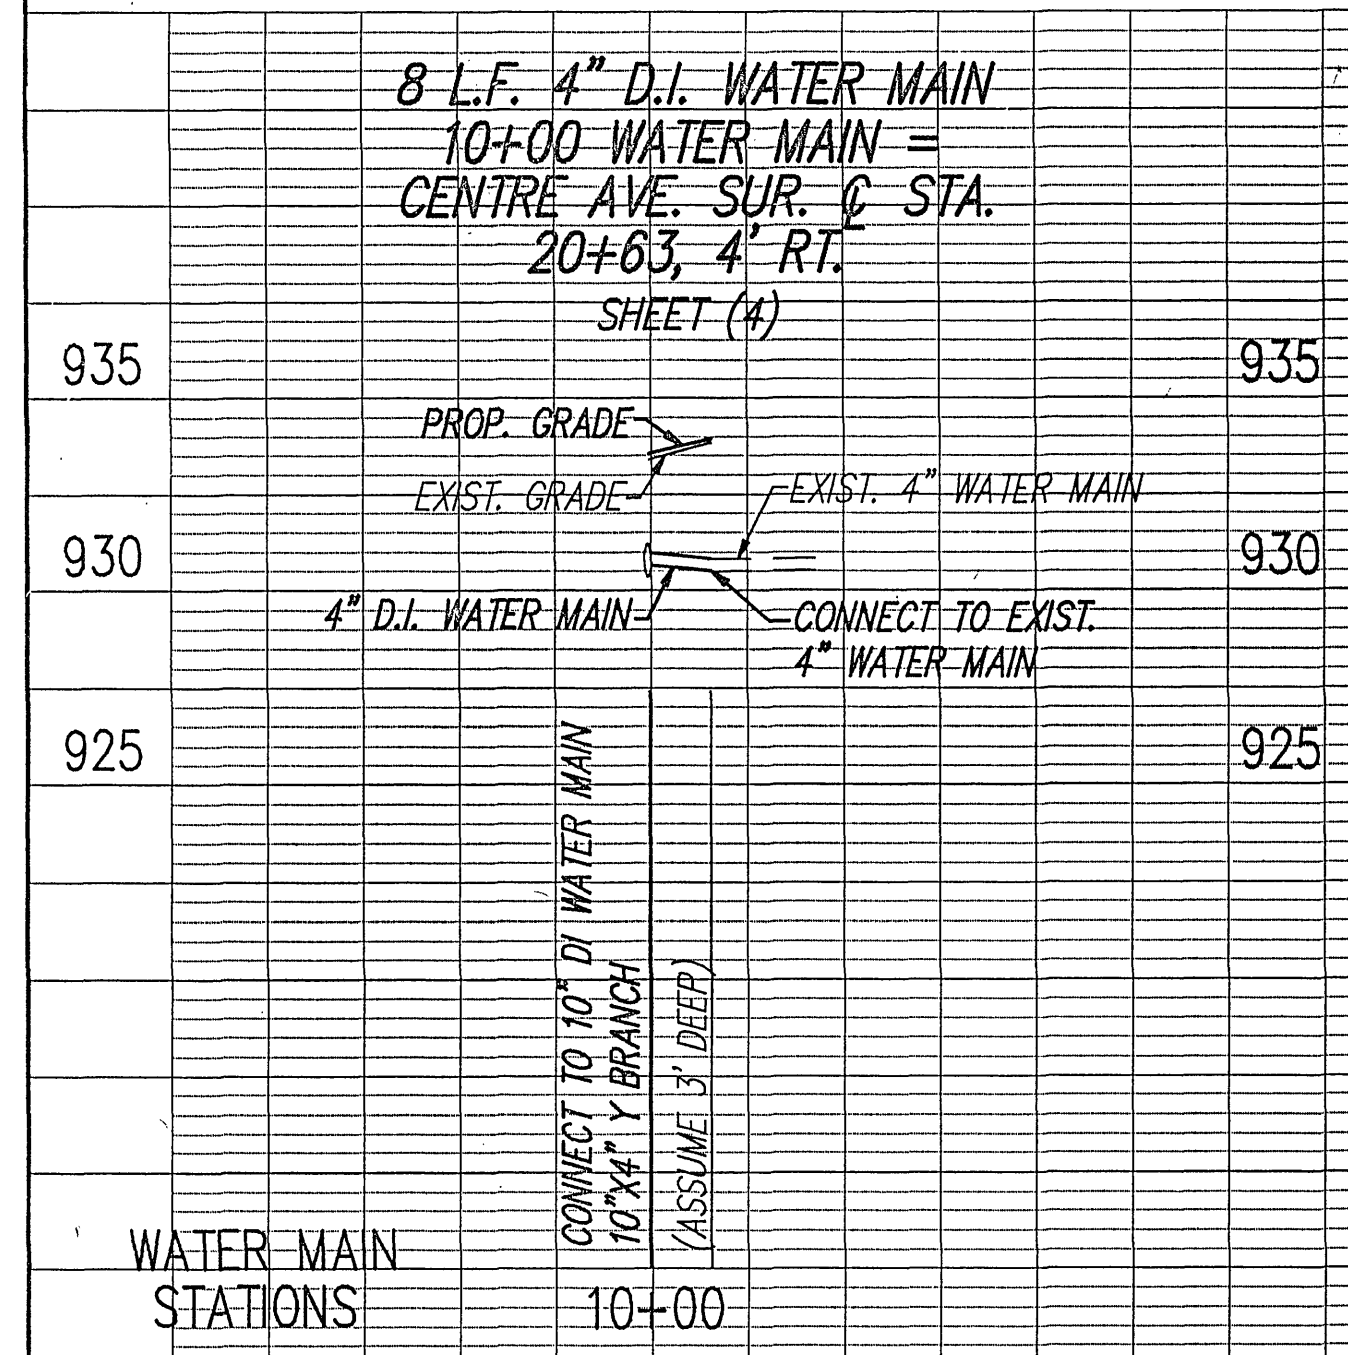

PLAN NO.	PROJECT	FILE NO.	SHEET NO.
A	U000-128-V18	60 8 3	9(8)