



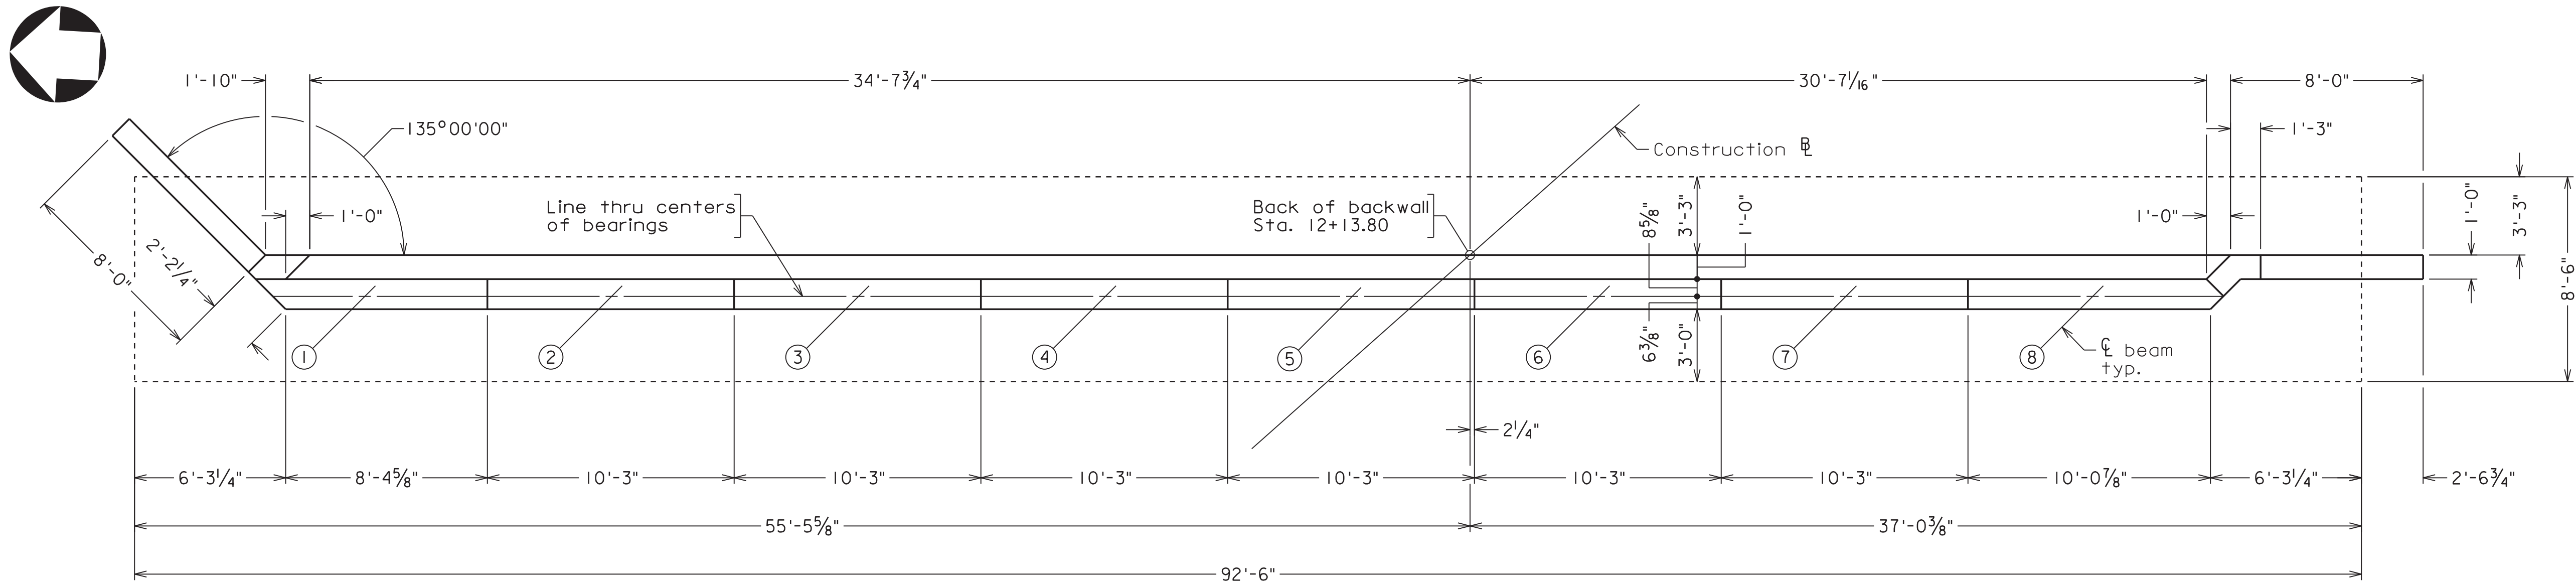

ABUTMENT B PLAN
Scale: 1/4" = 1'-0"

Bearing seat elevations:
Beam 1 - 933.99
Beam 2 - 933.57
Beam 3 - 933.15
Beam 4 - 932.72
Beam 5 - 932.30
Beam 6 - 931.88
Beam 7 - 931.46
Beam 8 - 931.04

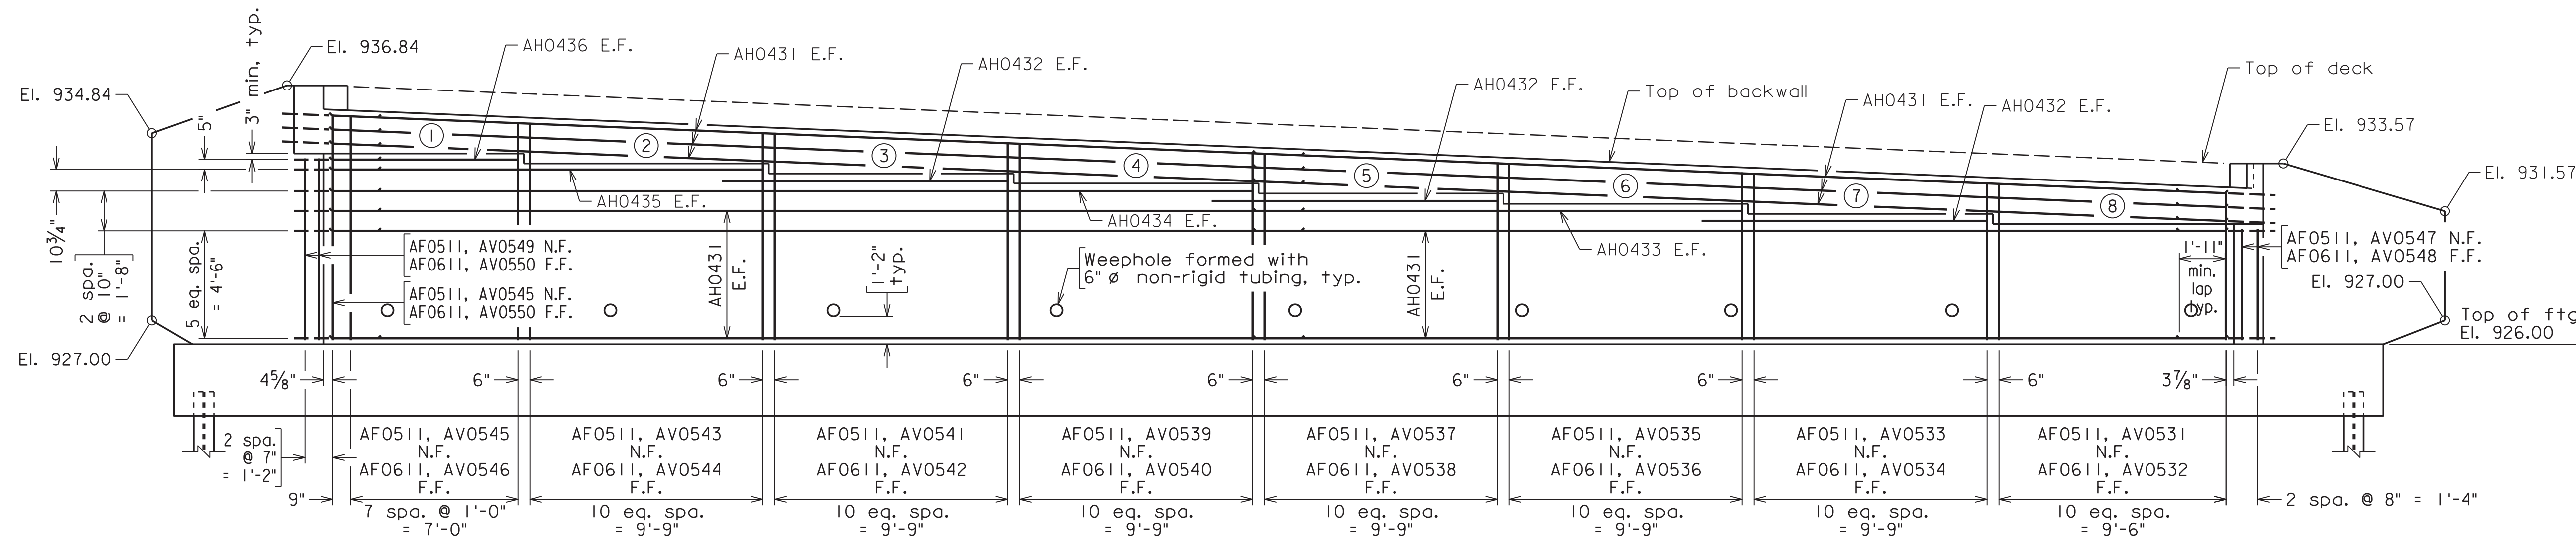

ABUTMENT B ELEVATION
Scale: 1/4" = 1'-0"

Note: Near facing bars shown only.

COMMONWEALTH OF VIRGINIA
03/10/2017
CHAD M. THOMAS
Lic. No. 036992
PROFESSIONAL ENGINEER

Revisions

Issue Date: 03/10/17
Drawn By: DKA
Designed By: MLF
Checked By: CMT
Date: 03/10/17

Matthew & Craig
ENGINEERS • SURVEYORS
701 FIRST STREET, S.W.
ROANOKE, VIRGINIA 24016
(540) 346-9342
FAX (540) 345-1691

City of Roanoke
Planning, Building, & Development
COMPREHENSIVE DEVELOPMENT PLAN
APPROVED
by Adrian Gilbert 03/15/2018

BERKLEY ROAD OVER GLADE CREEK TRIBUTARY A
ABUTMENT B
PLAN AND ELEVATION
CITY OF ROANOKE, VA

Vertical Scale:
N/A

Horizontal Scale:
AS NOTED

Commission Number:
34301

Sheet No.:
B-4