




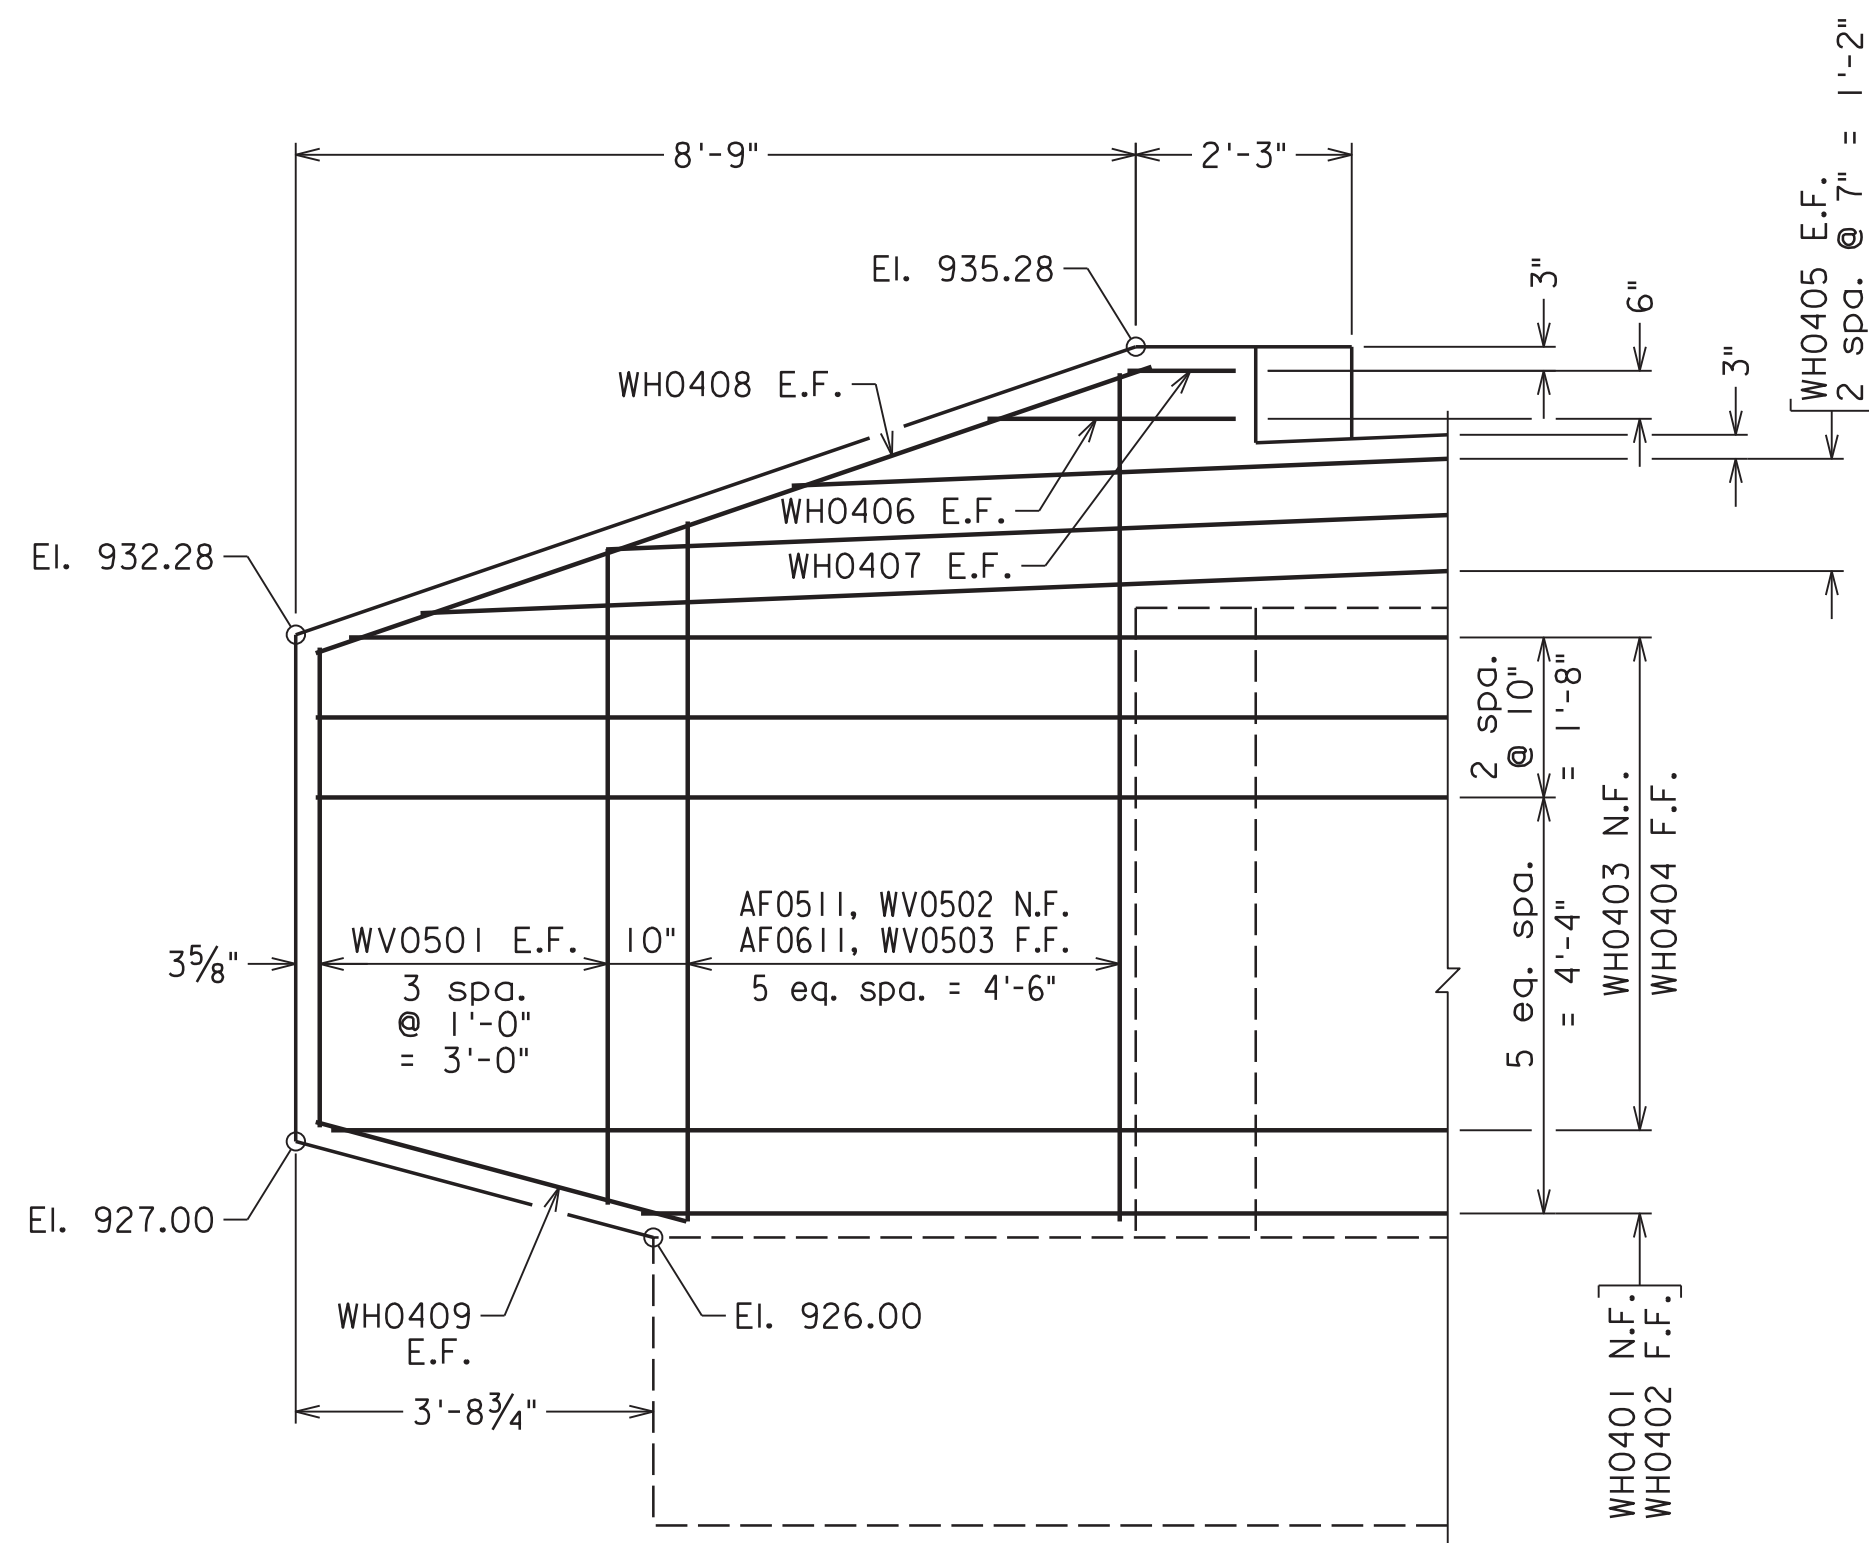


ABUTMENT A DOWNSTREAM WINGWALL
Scale: 1/2" = 1'-0"

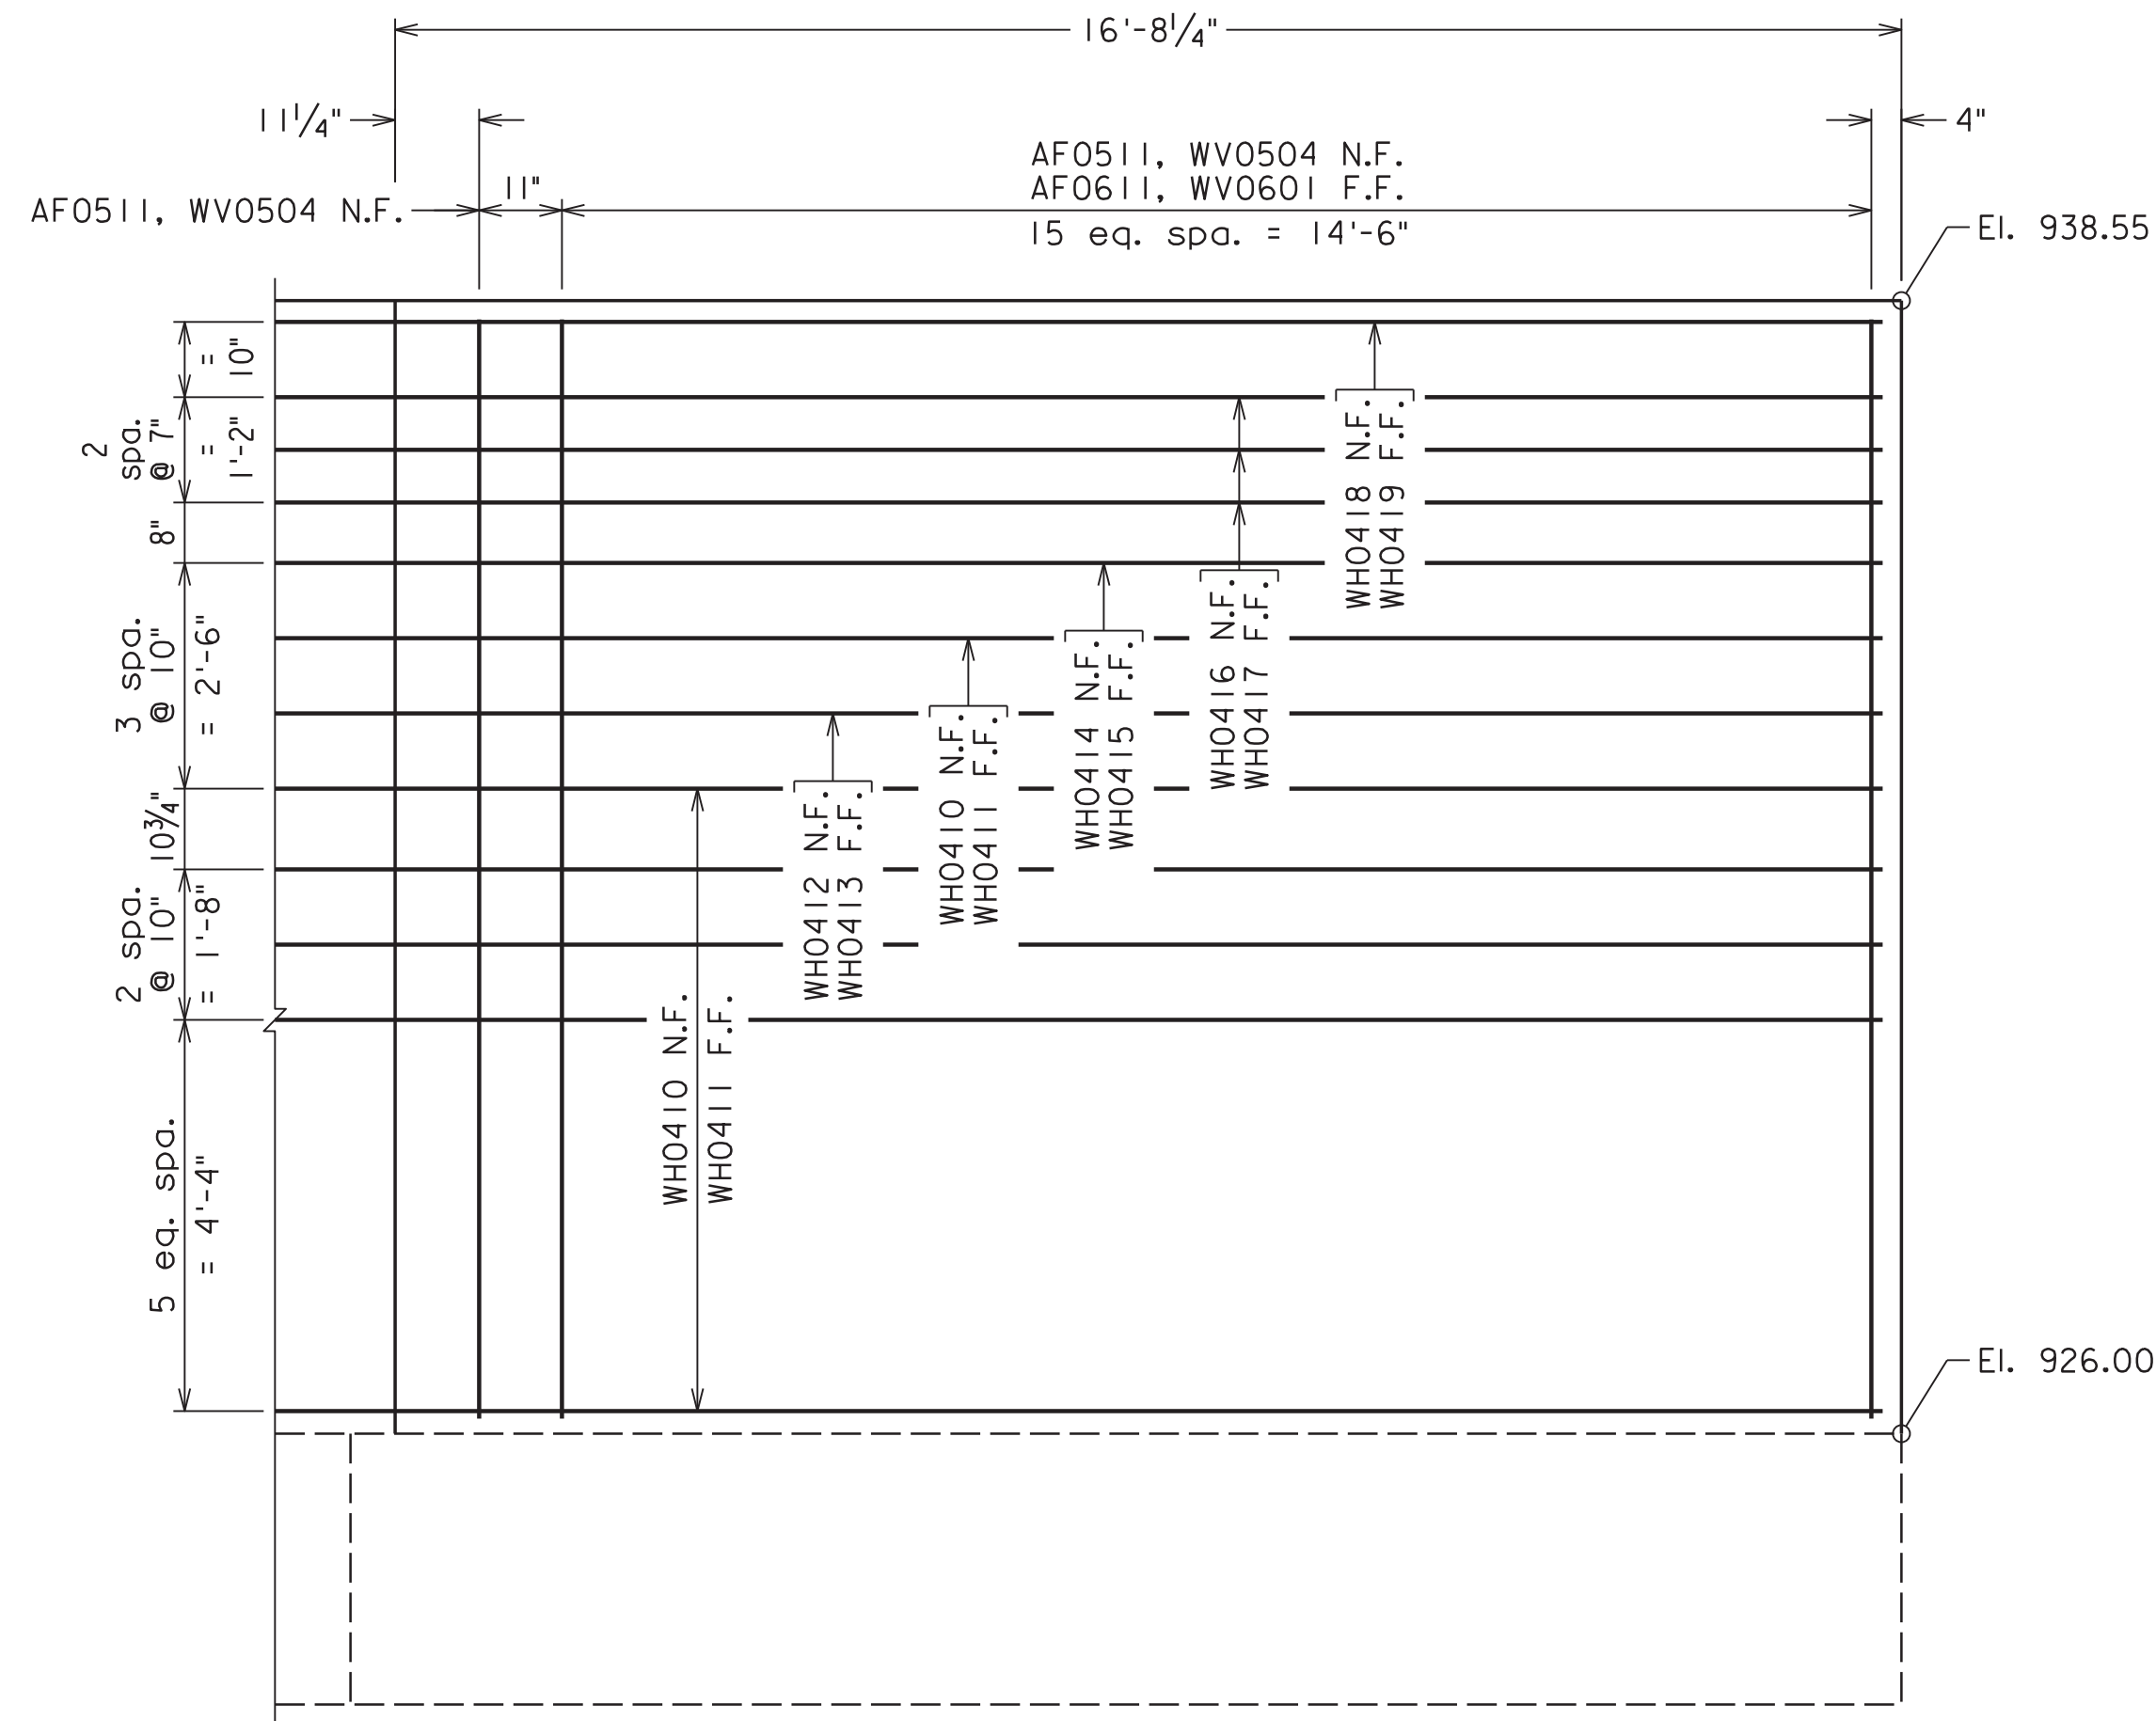

ABUTMENT A UPSTREAM WINGWALL
Scale: 1/2" = 1'-0"

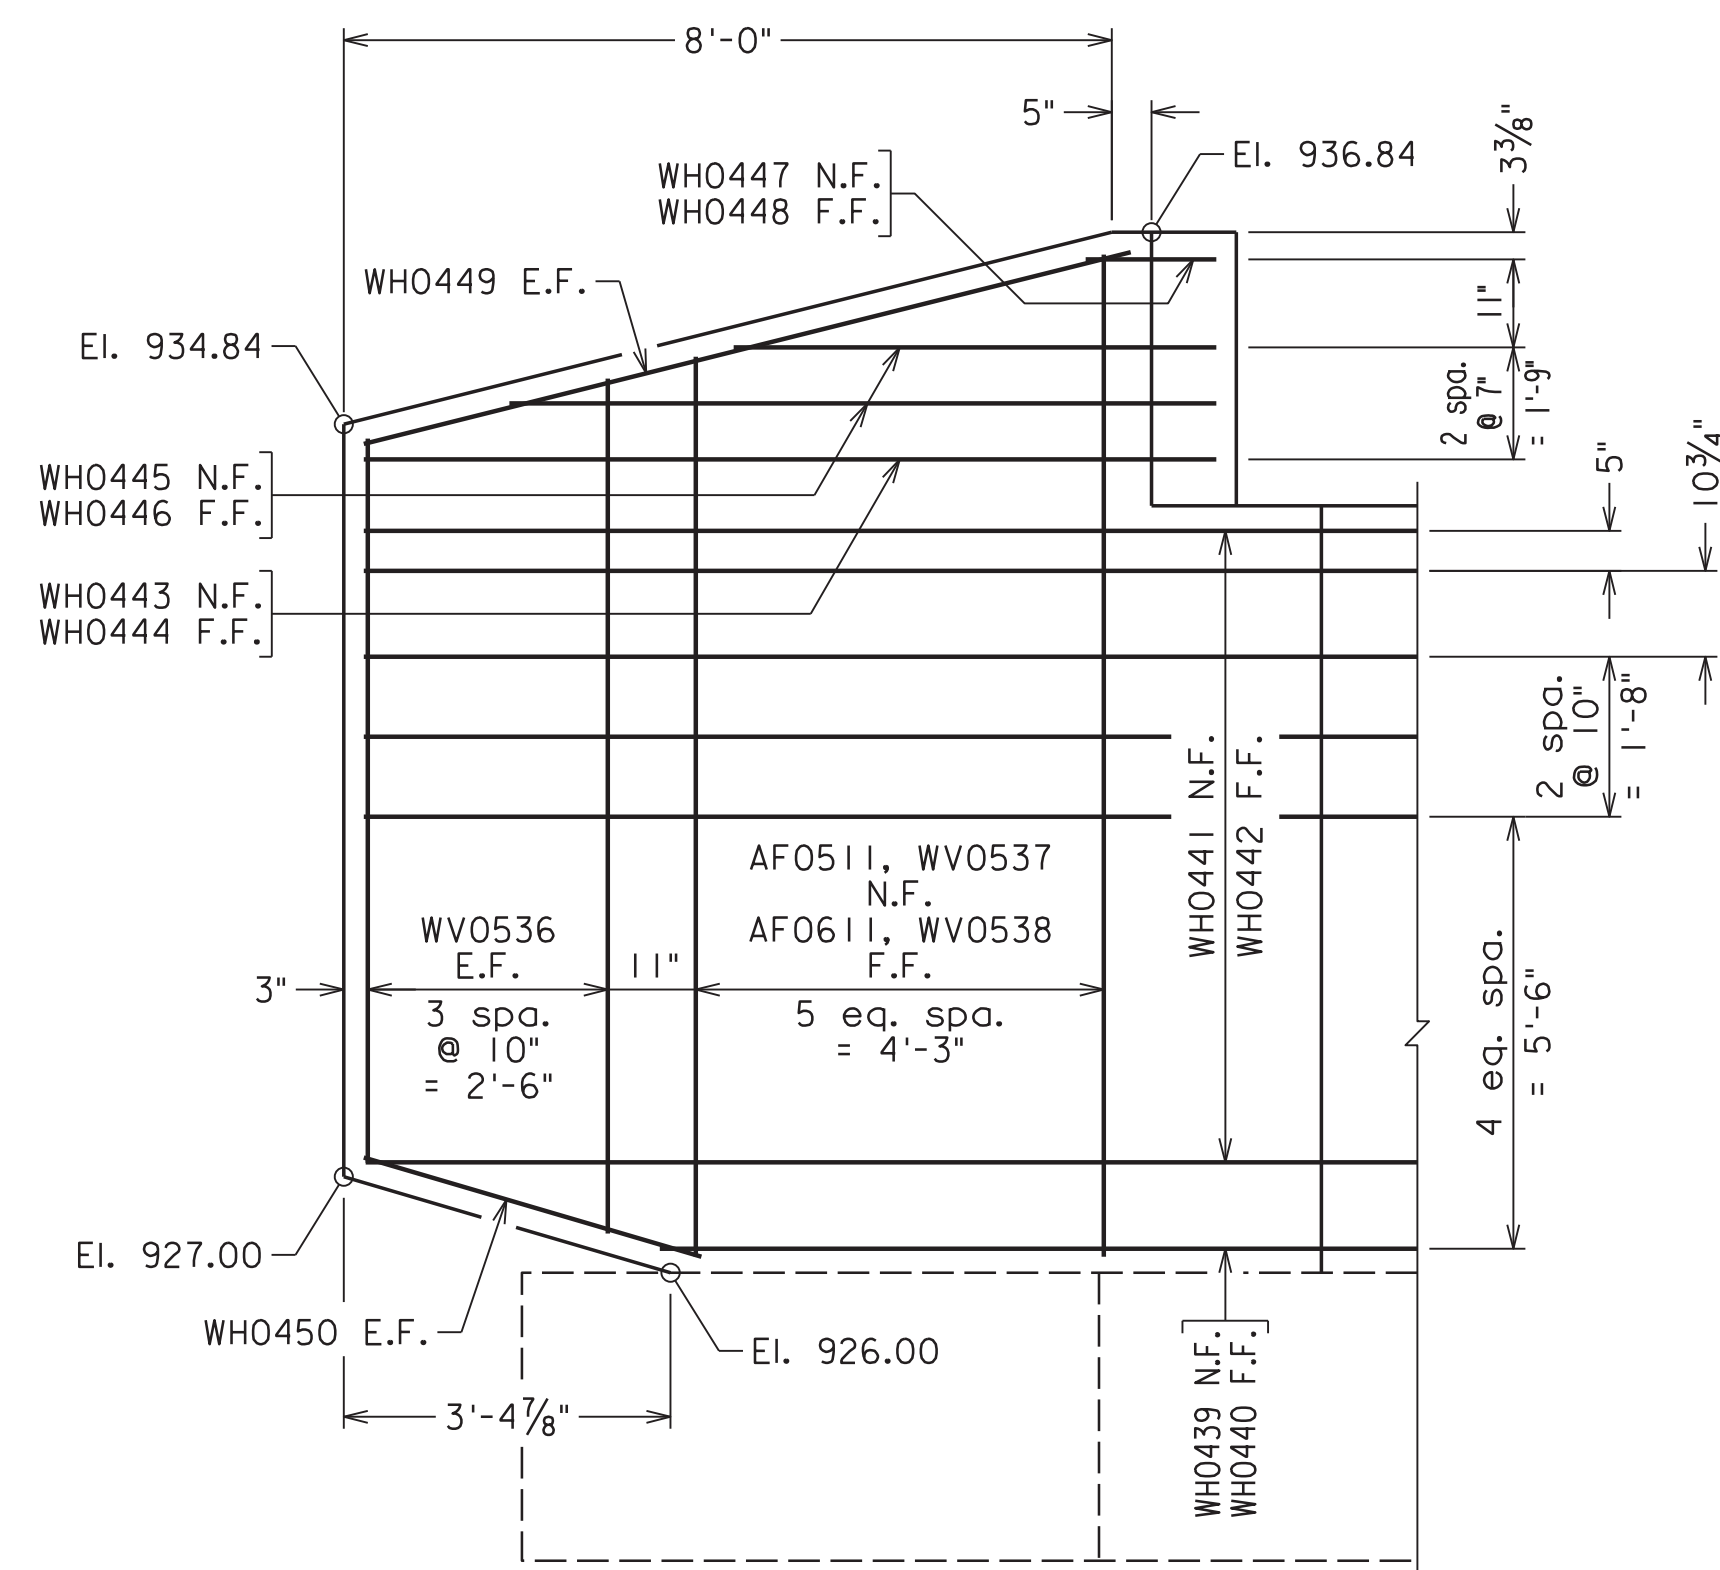

ABUTMENT B UPSTREAM WINGWALL
Scale: 1/2" = 1'-0"

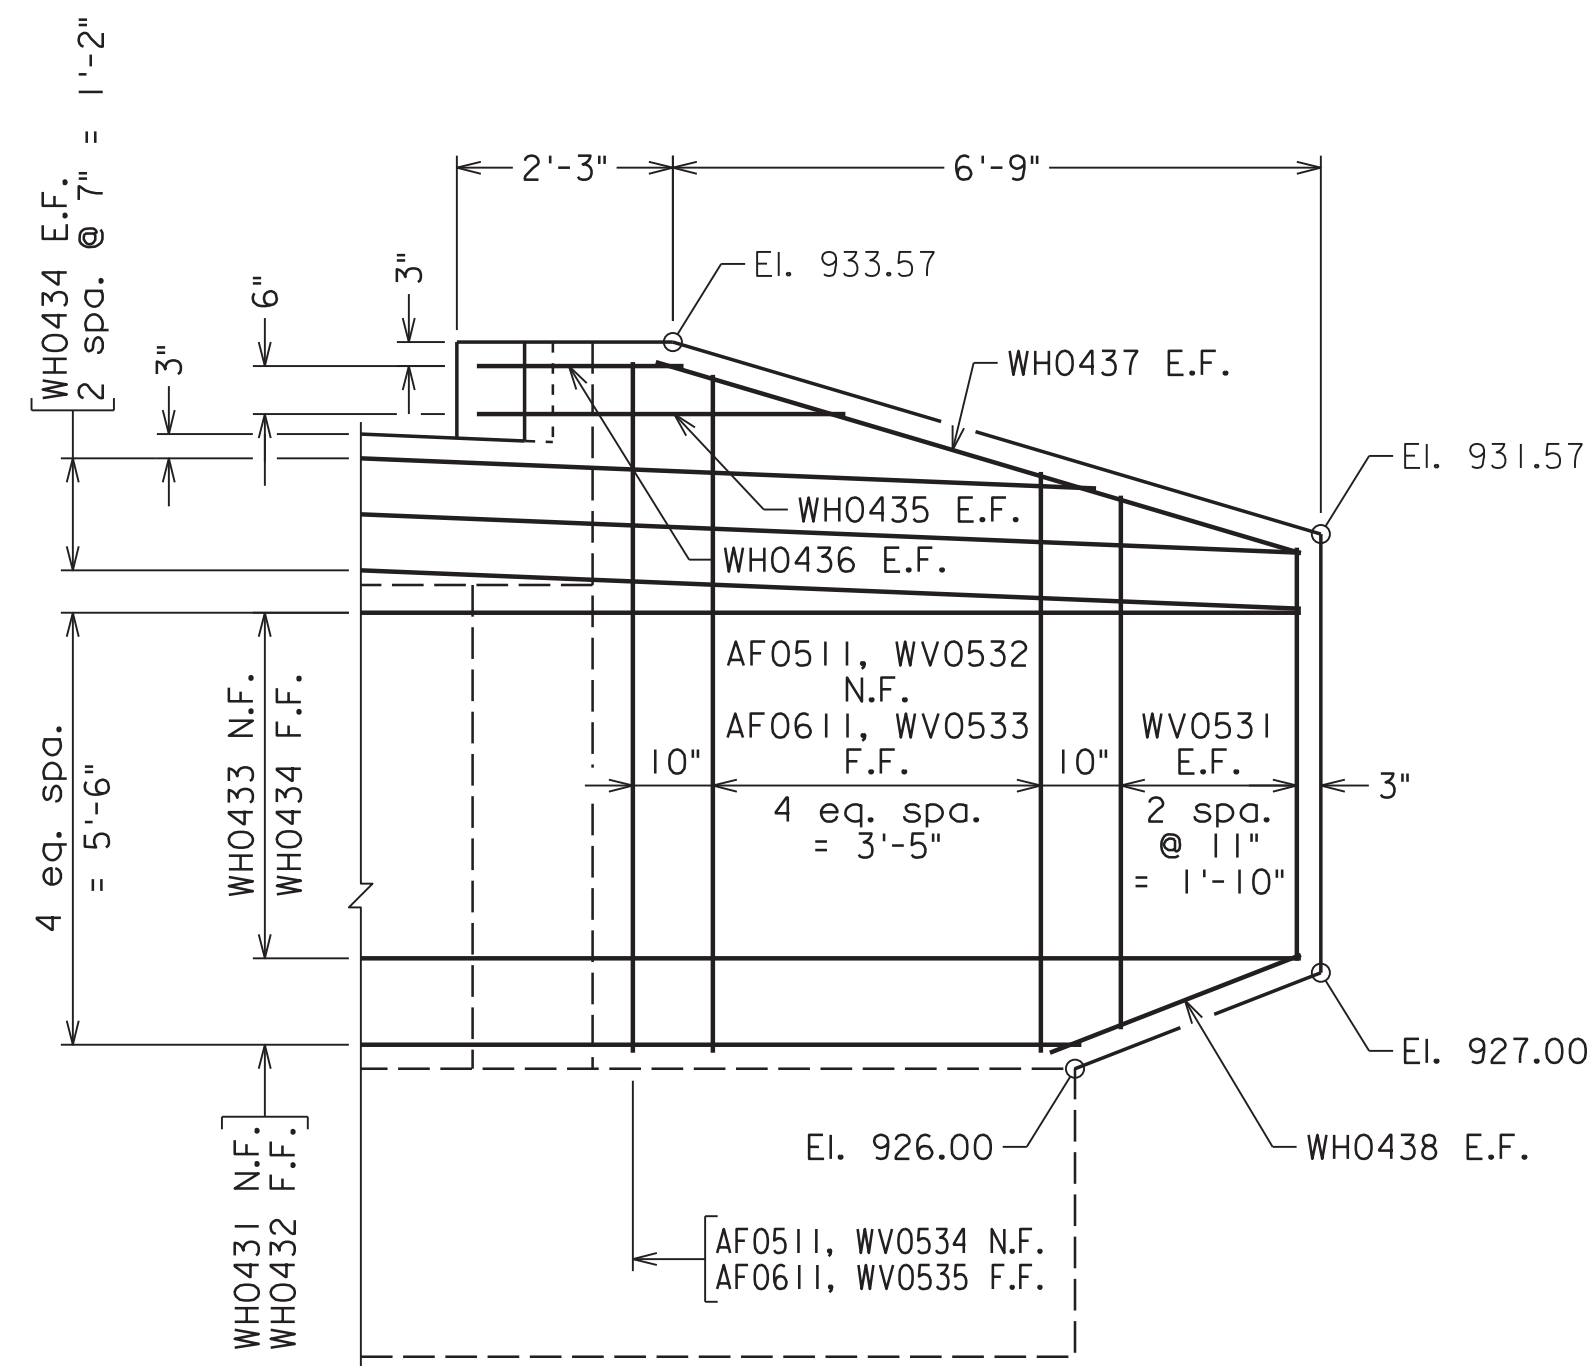

ABUTMENT B DOWNSTREAM WINGWALL
Scale: 1/2" = 1'-0"



Revisions	Date

Issue Date:	03/10/17
Drawn By:	DKA
Designed By:	MLF
Checked By:	CMT
Date:	03/10/17

Mattem & Craig
ENGINEERS • SURVEYORS
701 FIRST STREET, S.W.
ROANOKE, VIRGINIA 24016
(540) 346-9342
FAX (540) 345-1691

City of Roanoke
Planning, Building, & Development
COMPREHENSIVE DEVELOPMENT PLAN
APPROVED
by Adrian Gilbert 03/15/2018

BERKLEY ROAD OVER GLADE CREEK TRIBUTARY A
ABUTMENT WINGWALL ELEVATIONS
CITY OF ROANOKE, VA

Vertical Scale:	N/A
Horizontal Scale:	AS NOTED
Commission Number:	34301
Sheet No.:	B-7