


PROJECT LOCATION MAP

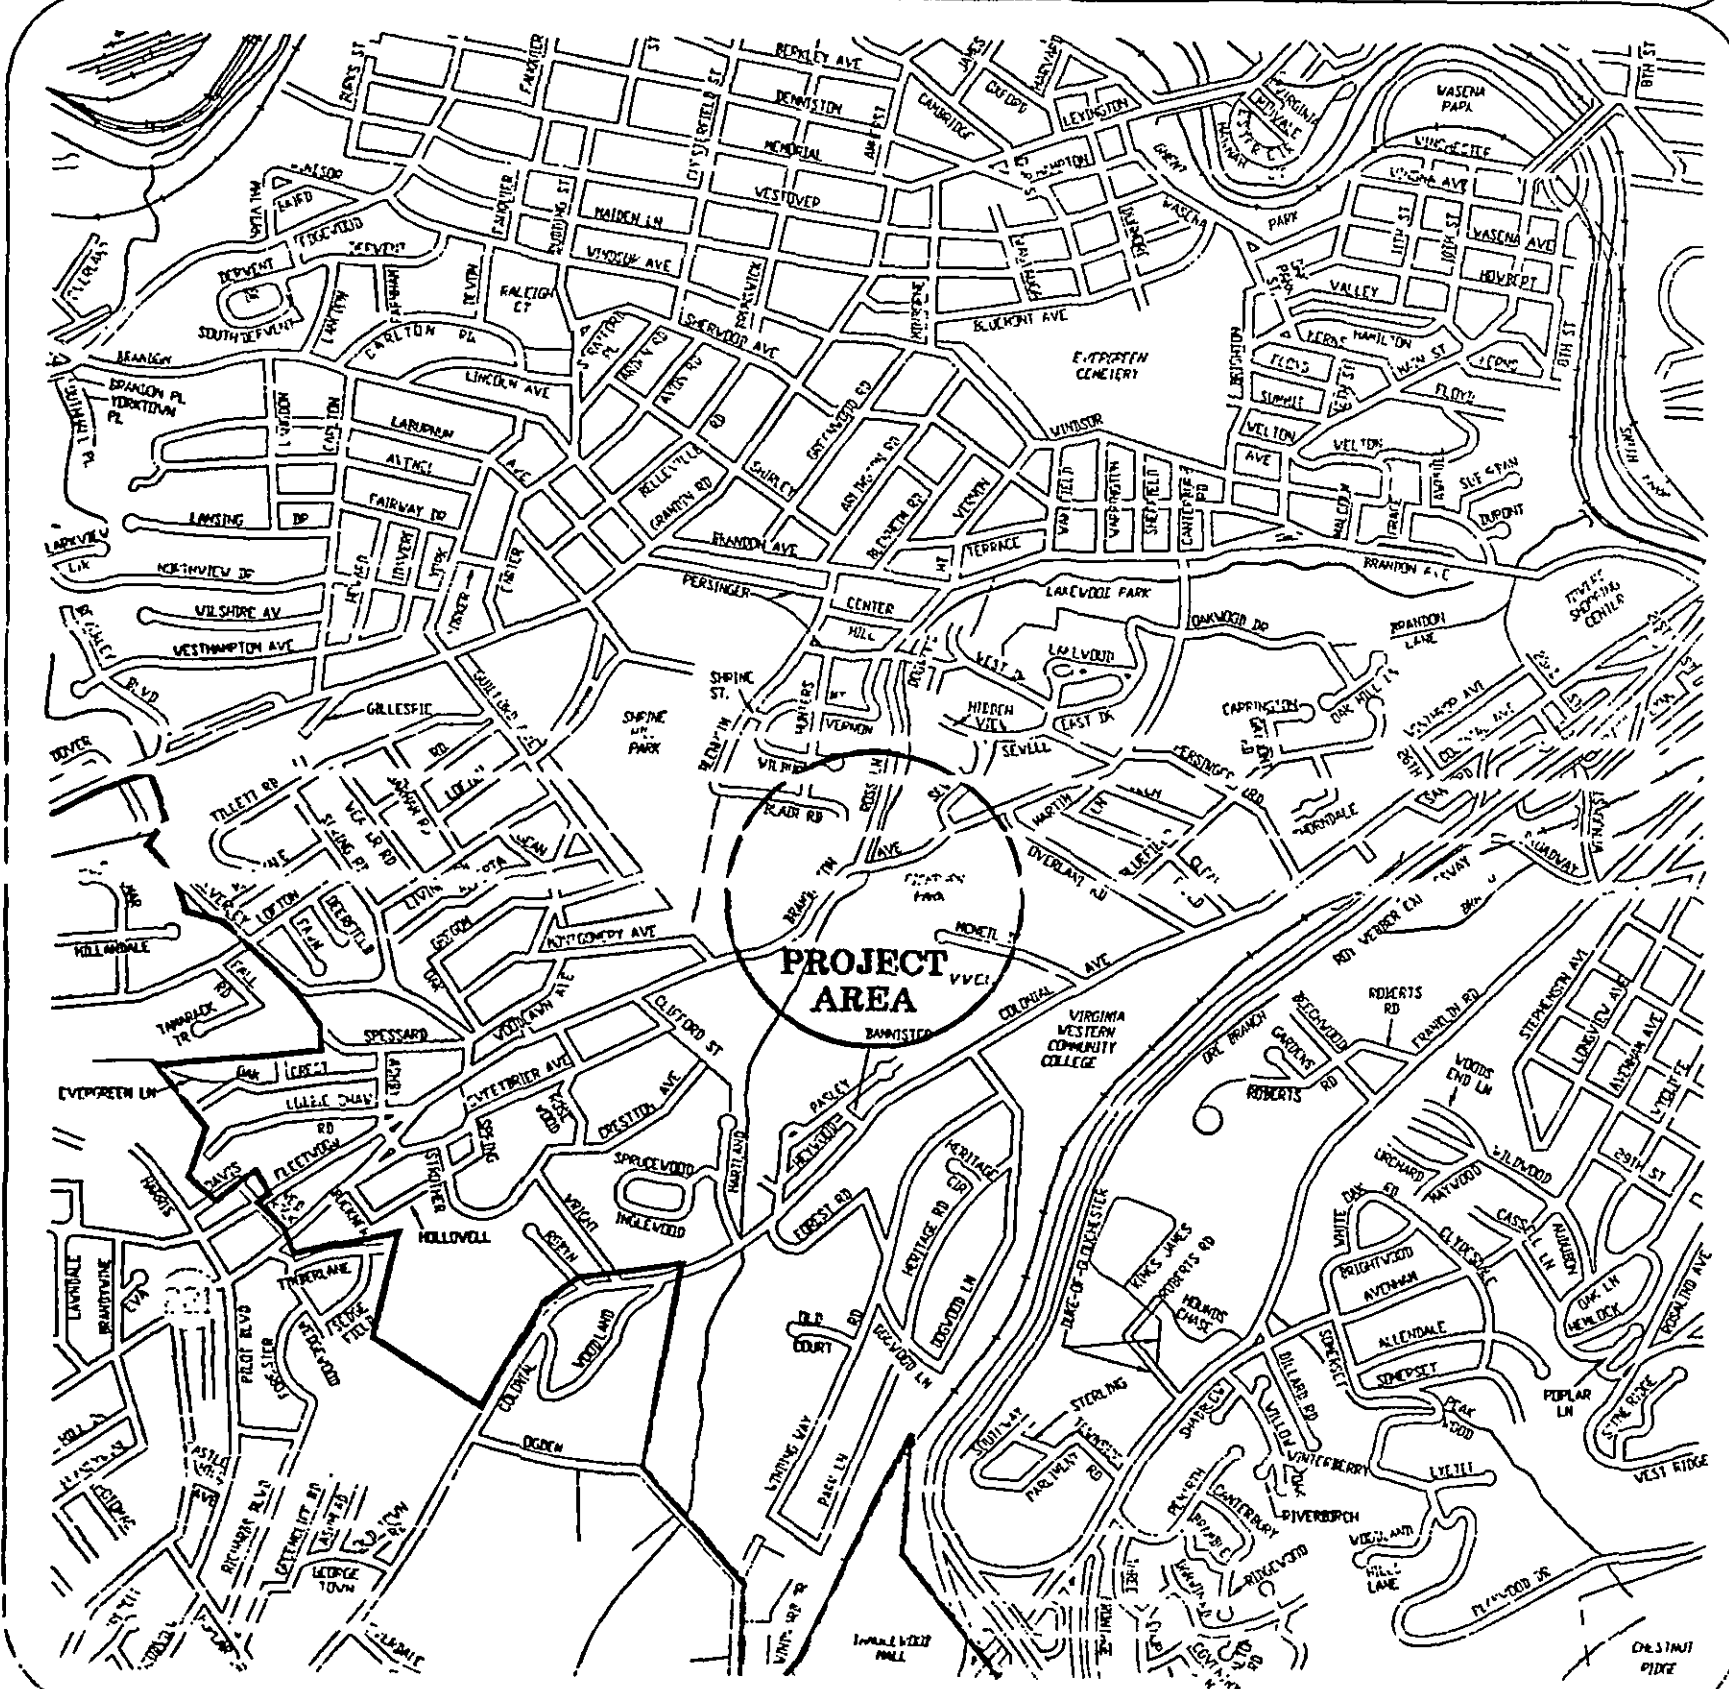


OFFICE OF CITY ENGINEER  
ROOM 350  
MUNICIPAL BUILDING  
215 CHURCH AVENUE, S.W.  
ROANOKE, VIRGINIA 24011

INDEX OF SHEETS



- 1 TITLE SHEET
- 2 SUMMARY OF QUANTITIES
- 3 GENERAL ABBREVIATIONS AND LEGEND
- 4 CONSTRUCTION NOTES
- 5 TEMPORARY DETOUR PLAN
- 6 TEMPORARY DETOUR PROFILE
- 7 BRAMBLETON AVENUE PLAN
- 8 BRAMBLETON AVENUE PROFILE
- 9 UTILITY PROFILES
- 10 TEMPORARY DETOUR CROSS-SECTIONS
- 11 TEMPORARY DETOUR CROSS-SECTIONS
- 12 BRAMBLETON AVENUE CROSS-SECTIONS
- 13 BRAMBLETON AVENUE CROSS-SECTIONS
- 14 STRUCTURAL DETAILS
- 15 STRUCTURAL DETAILS
- 16 MISCELLANEOUS DETAILS
- 17 MISCELLANEOUS DETAILS
- 18 PROP. 9-WAY TELE. CONDUIT PLAN & PROFILE
- 19 GENERAL NOTES AND DETAILS (TELEPHONE)

CONSULTING ENGINEERS

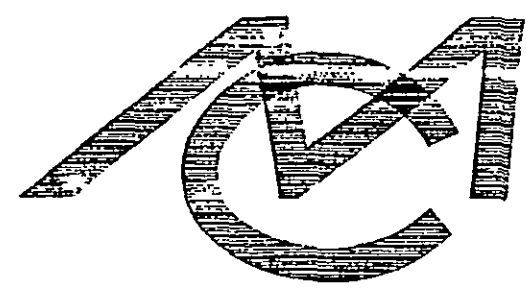

**Mattern & Craig**  
CONSULTING ENGINEERS  
SURVEYORS  
701 FIRST STREET  
ROANOKE, VIRGINIA  
(540) 345-9342

COMMISSION NUMBER: 1440A

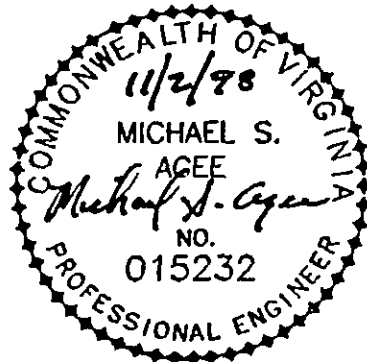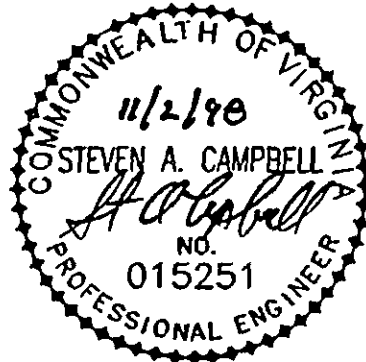

PROJECT NAME

BRAMBLETON AVENUE BRIDGE  
REPLACEMENT PROJECT  
CITY OF ROANOKE, VIRGINIA

PROJECT NUMBER: 6315

|             |              |      |
|-------------|--------------|------|
| REVISION BY | DESCRIPTION: | DATE |
| REVISION BY | DESCRIPTION: | DATE |
| REVISION BY | DESCRIPTION: | DATE |
| REVISION BY | DESCRIPTION: | DATE |

APPROVED FOR CONSTRUCTION

*Charles M. Huffer*  
ROANOKE CITY ENGINEER

11-2-98  
DATE

*William F. Clark*  
DIRECTOR OF PUBLIC WORKS

11-2-98  
DATE

*John B. J.*  
DIRECTOR OF PUBLIC UTILITIES AND OPERATIONS

11-2-98  
DATE

ADVERTISED DATE:

SET NUMBER:

14

SHEET NUMBER: 1 OF 19

*Brambleton*  
71137-11455