
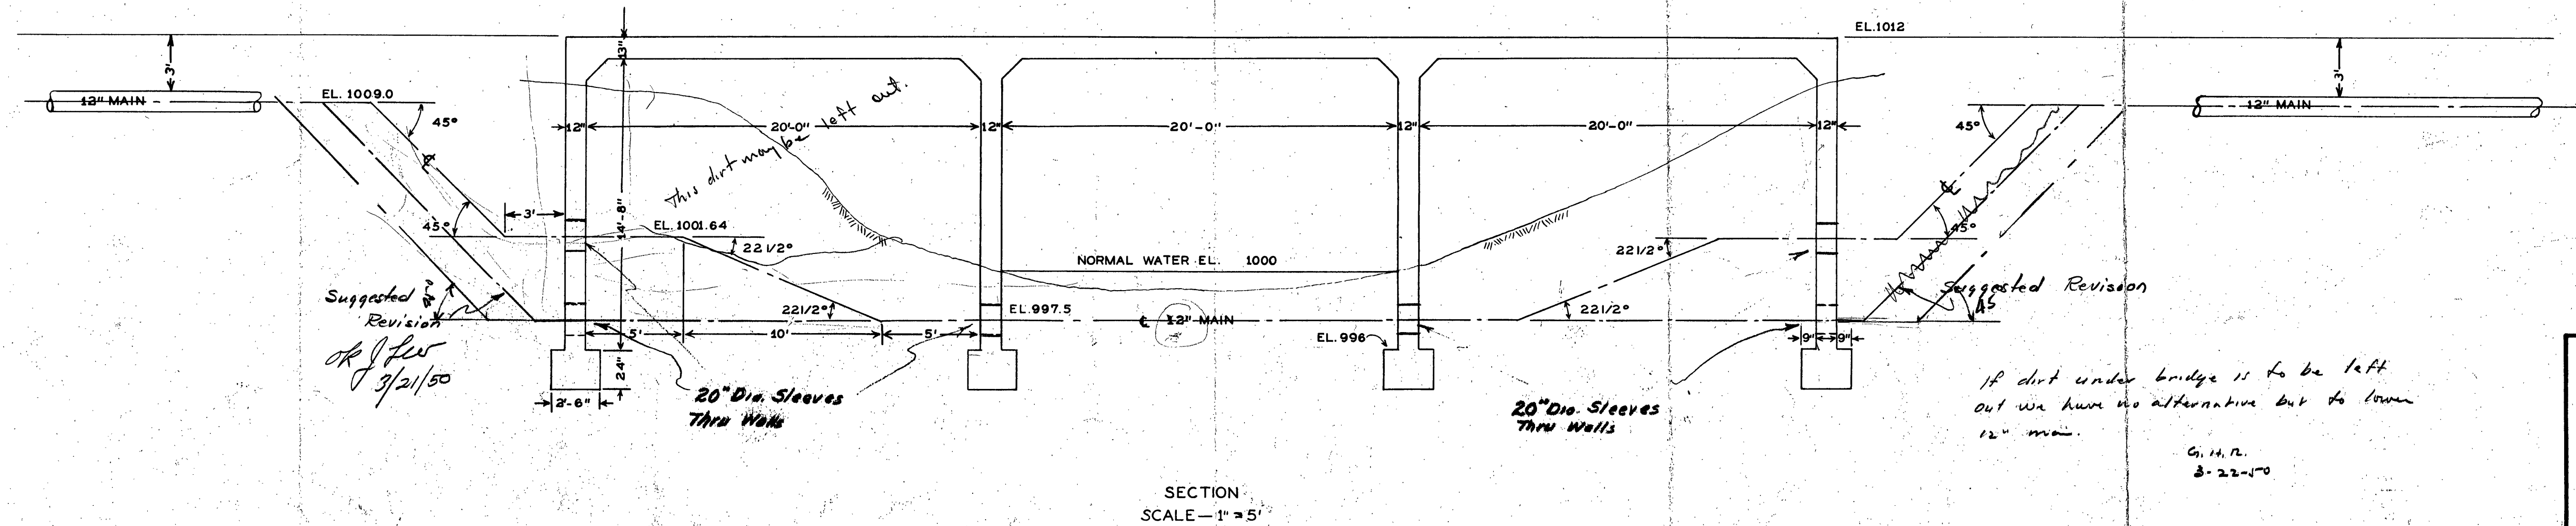


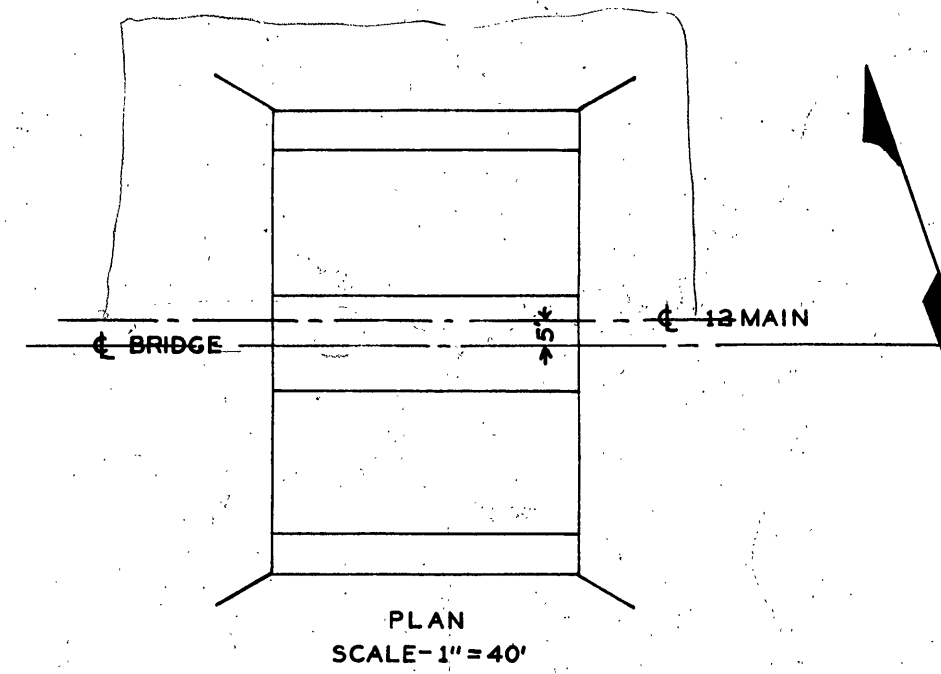

If dirt under bridge is to be left out we have no alternative but to lower 12" main.

G. 14, 12.
3-22-50

WATER DEPARTMENT
CITY OF ROANOKE, VA.
PROFILE
NEW PETERS CREEK BRIDGE
PETERS CREEK & MELROSE AVE.
PROPOSED 12" MAIN CROSSING
DRAWN BY E.L.A. — MARCH, 13, 1950