


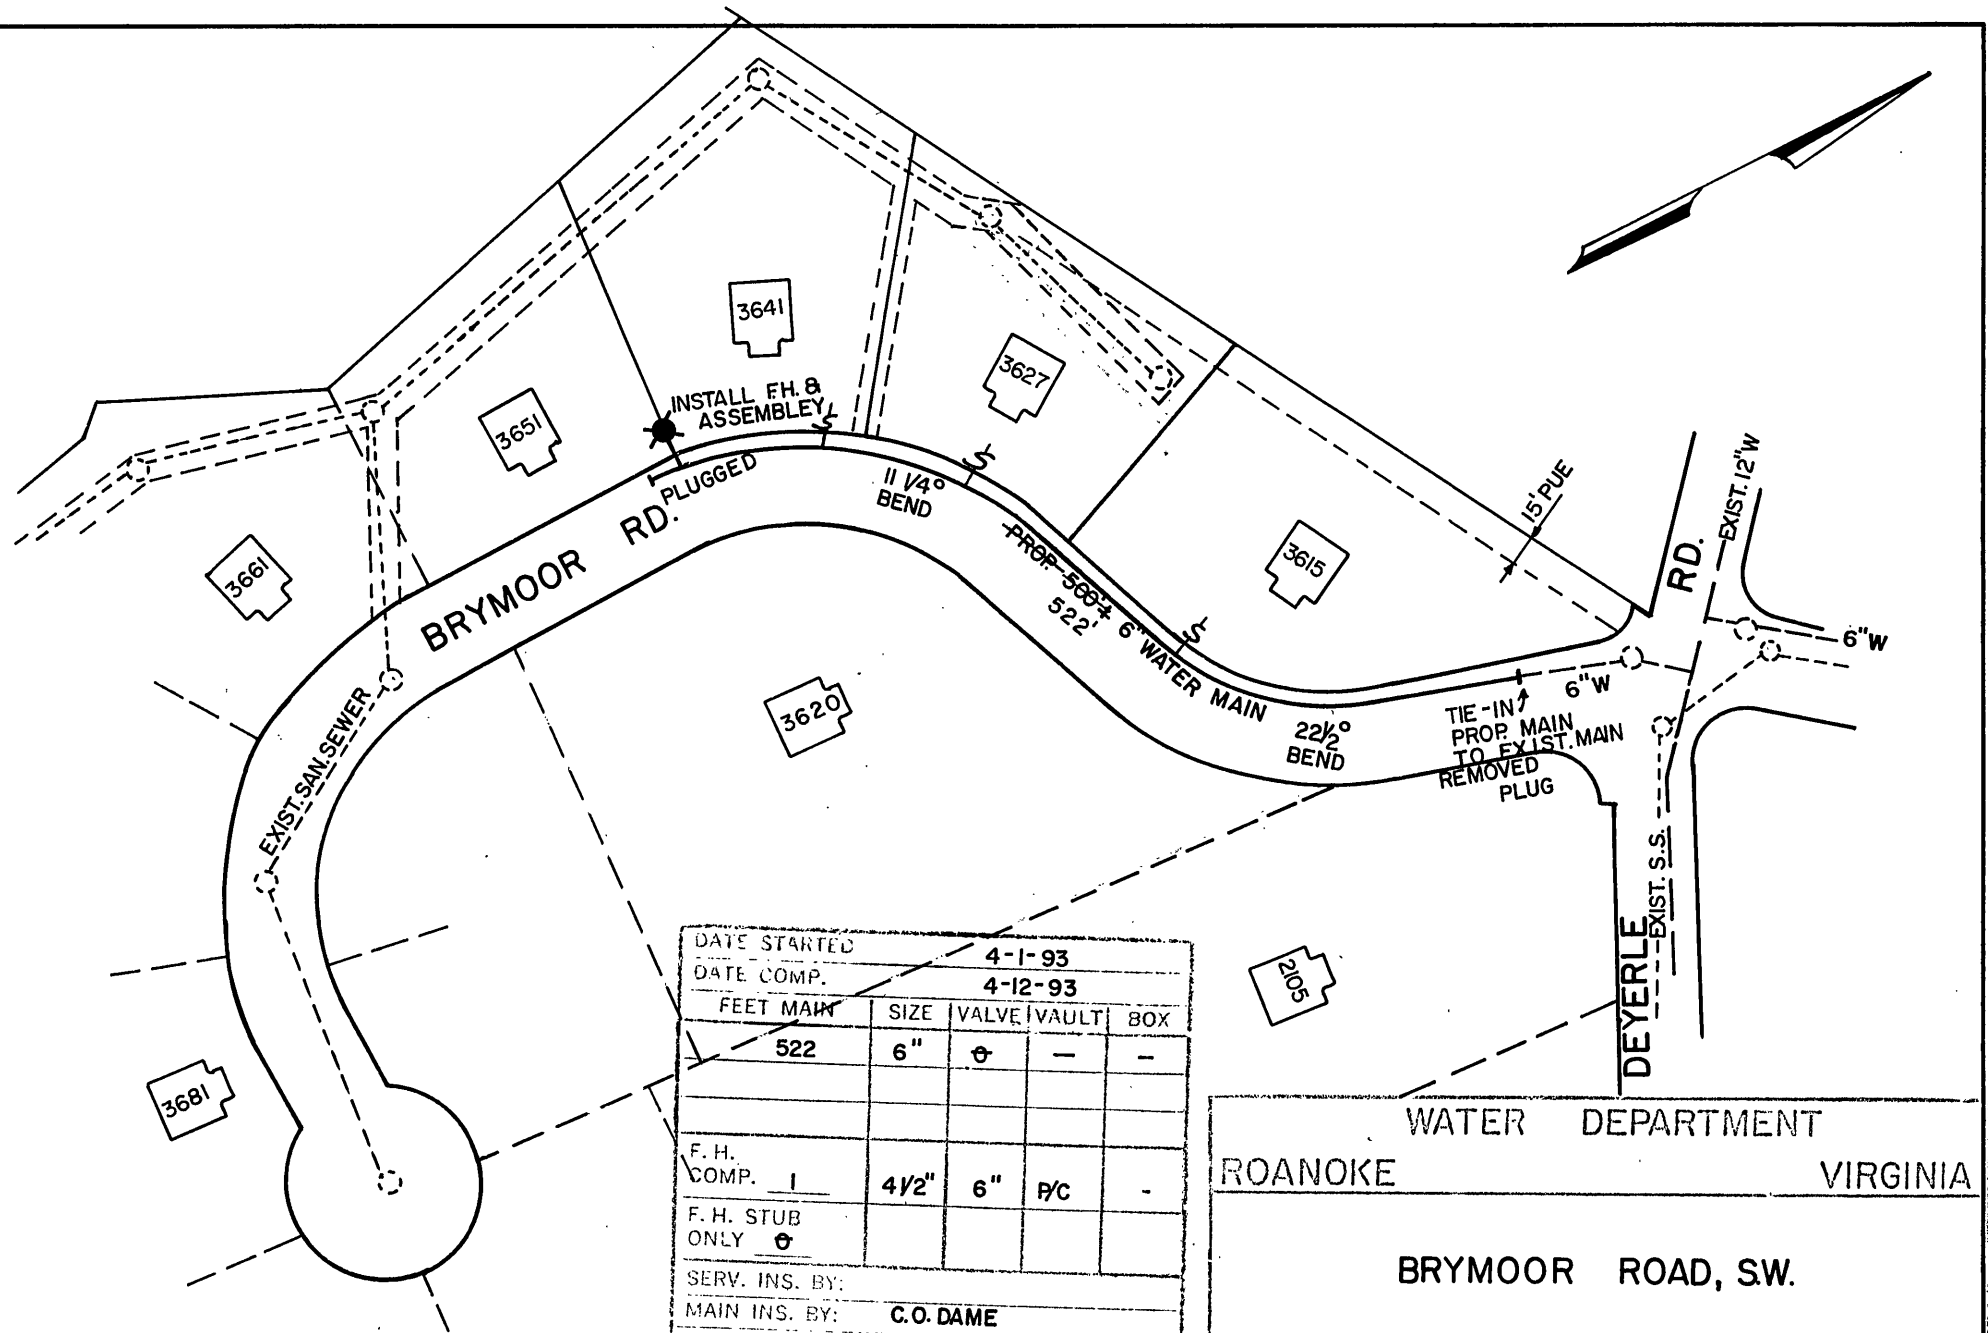

DATE STARTED					4-1-93
DATE COMP.					4-12-93
FEET MAIN	SIZE	VALVE	VAULT	BOX	
522	6"	⊕	-	-	
F. H. COMP. 1					
F. H. STUB ONLY ⊕					
SERV. INS. BY:					
MAIN INS. BY: C.O. DAME					
NO. 3/4" SERV. INS.					
CITY OR CO. CITY					
DEPT. INSP. U.L.S.					

WATER DEPARTMENT
 ROANOKE VIRGINIA

BRYMOOR ROAD, SW.
 3600 BLK.

NOTE:
 ALL EXIST. UTILITIES SHALL BE
 ASCERTAINED IN THE FIELD
 PRIOR TO CONSTRUCTION.

[Signature]
 MANAGER UTILITY LINE SERVICES

SCALE: 1"=100'
 DATE: 3/25/93
 DIST. MAP: 502
 PLAN NO.: 93-04

[Signature]
 DIRECTOR UTILITIES & OPERATIONS
[Signature]
 DIRECTOR OF PUBLIC WORKS
 DATE: 3-28-93