

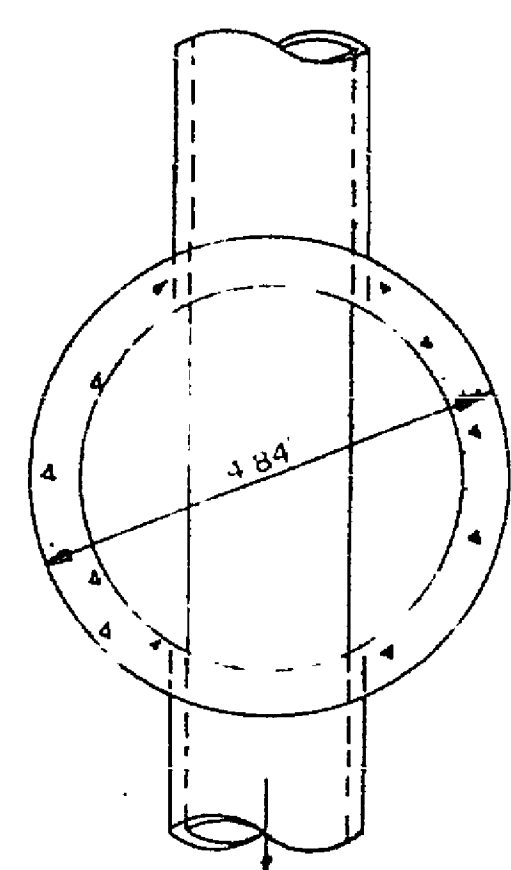



RICHARD FOUNDRY CO. DESIGN NO. B-1444,
DEWEY BROS., INC. MH-RCR-56, OR EQUIVALENT

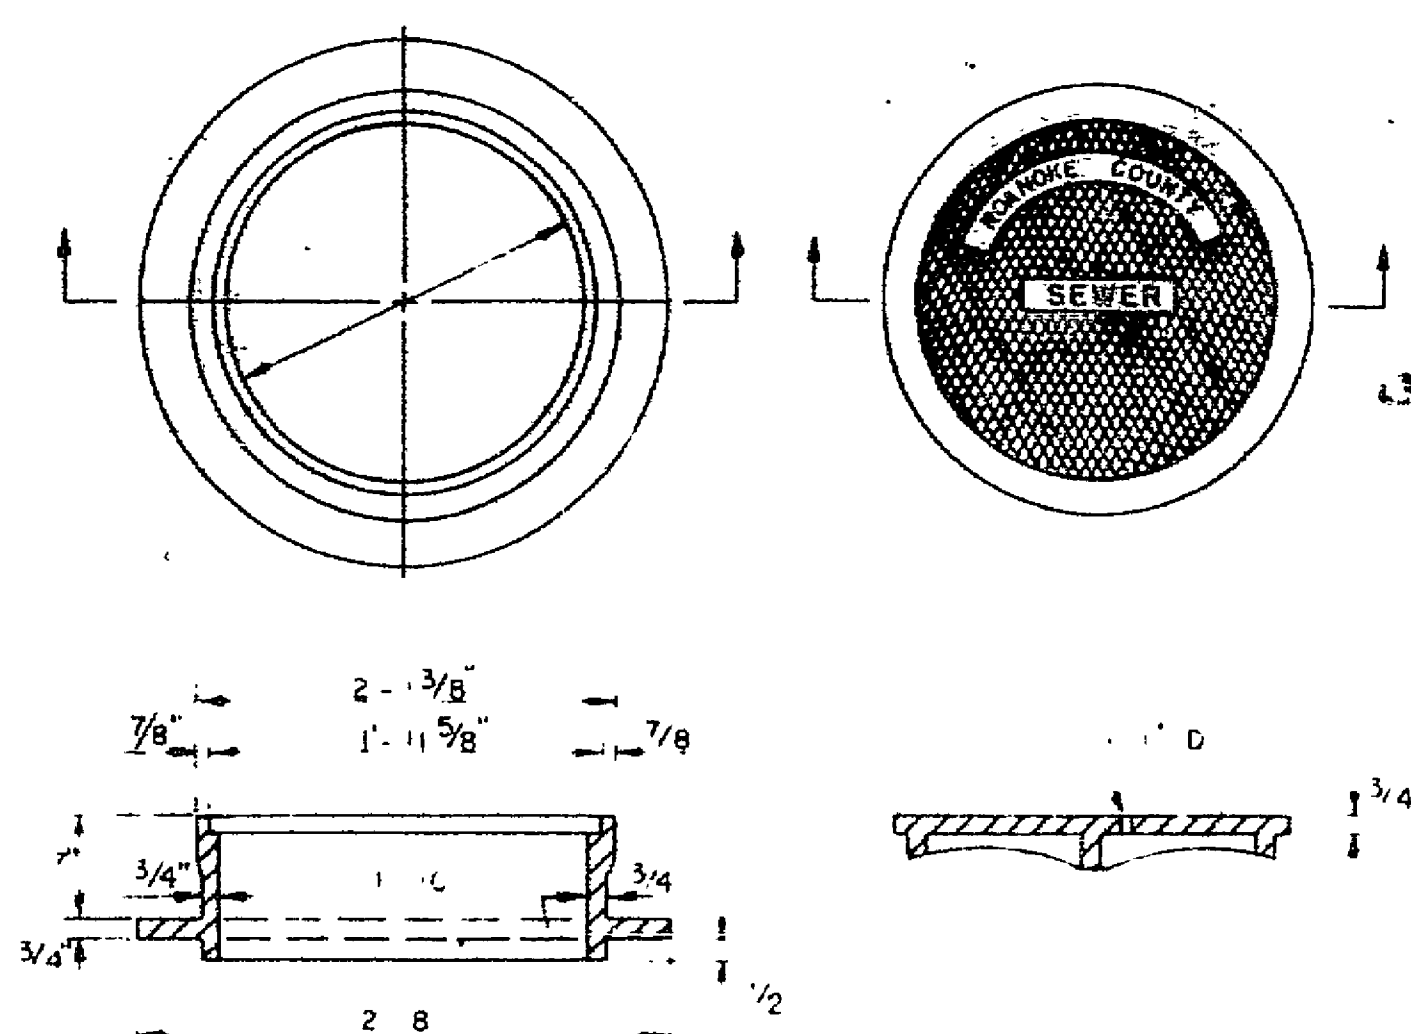


SECTION A-A
STANDARD MANHOLE

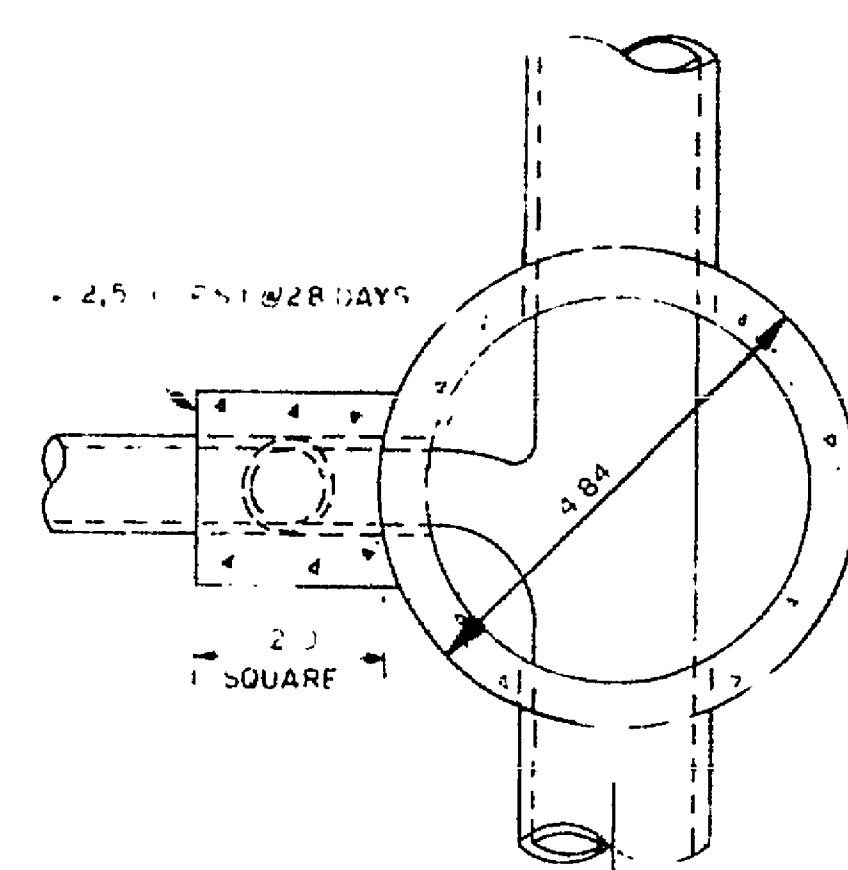


SECTION B-B
DROP MANHOLE

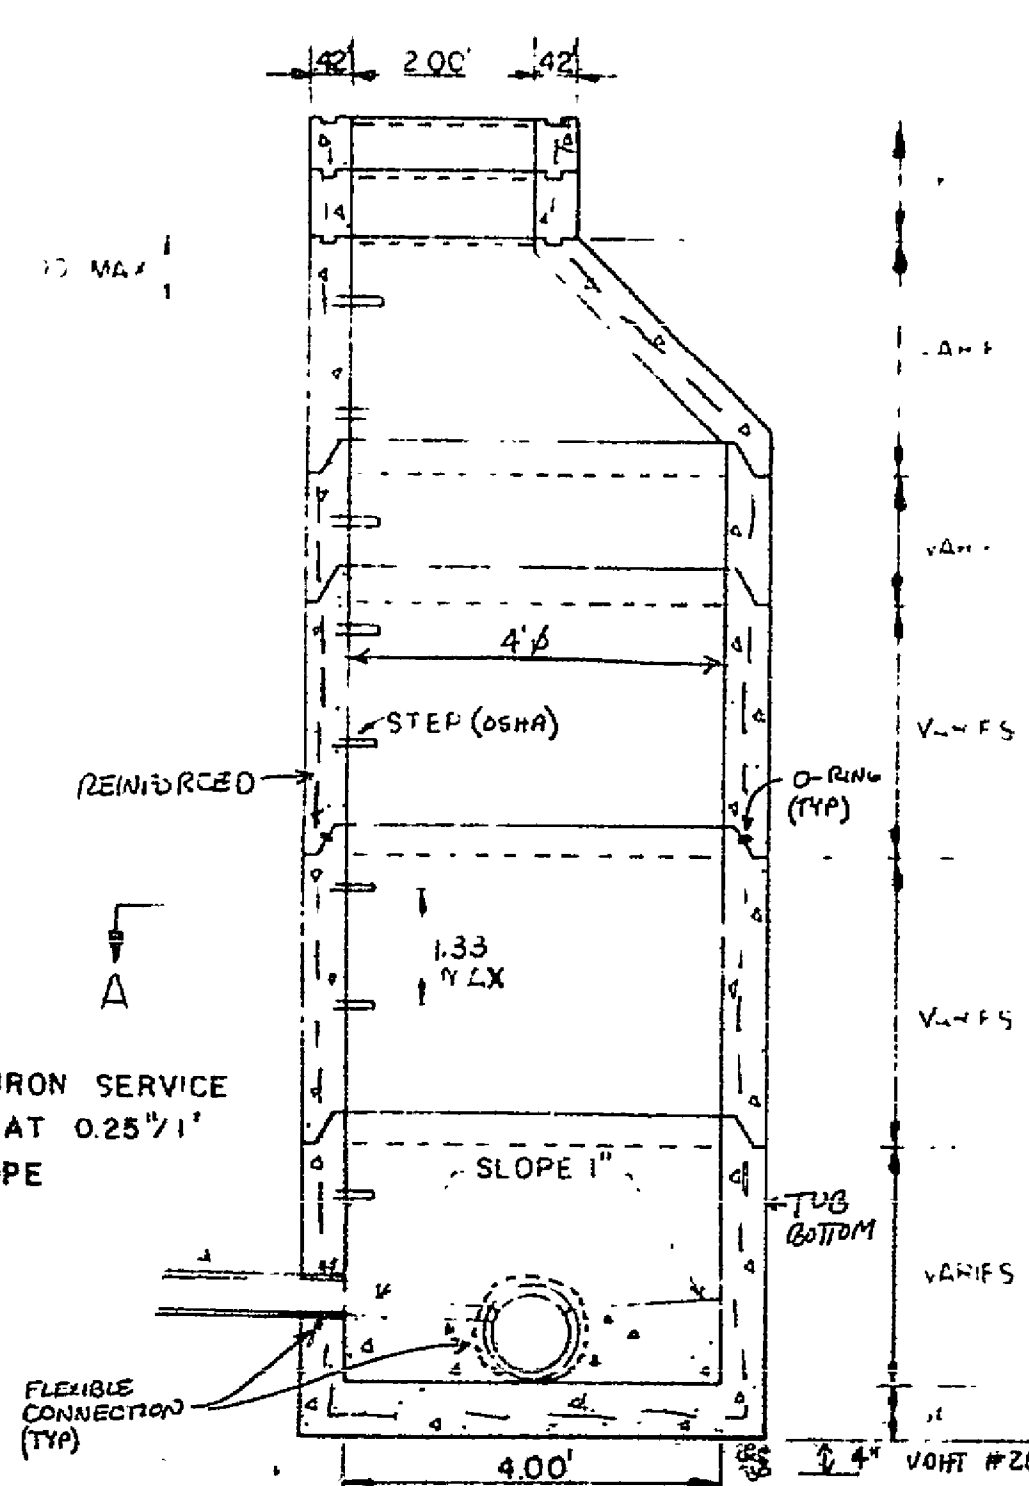


STANDARD MANHOLE

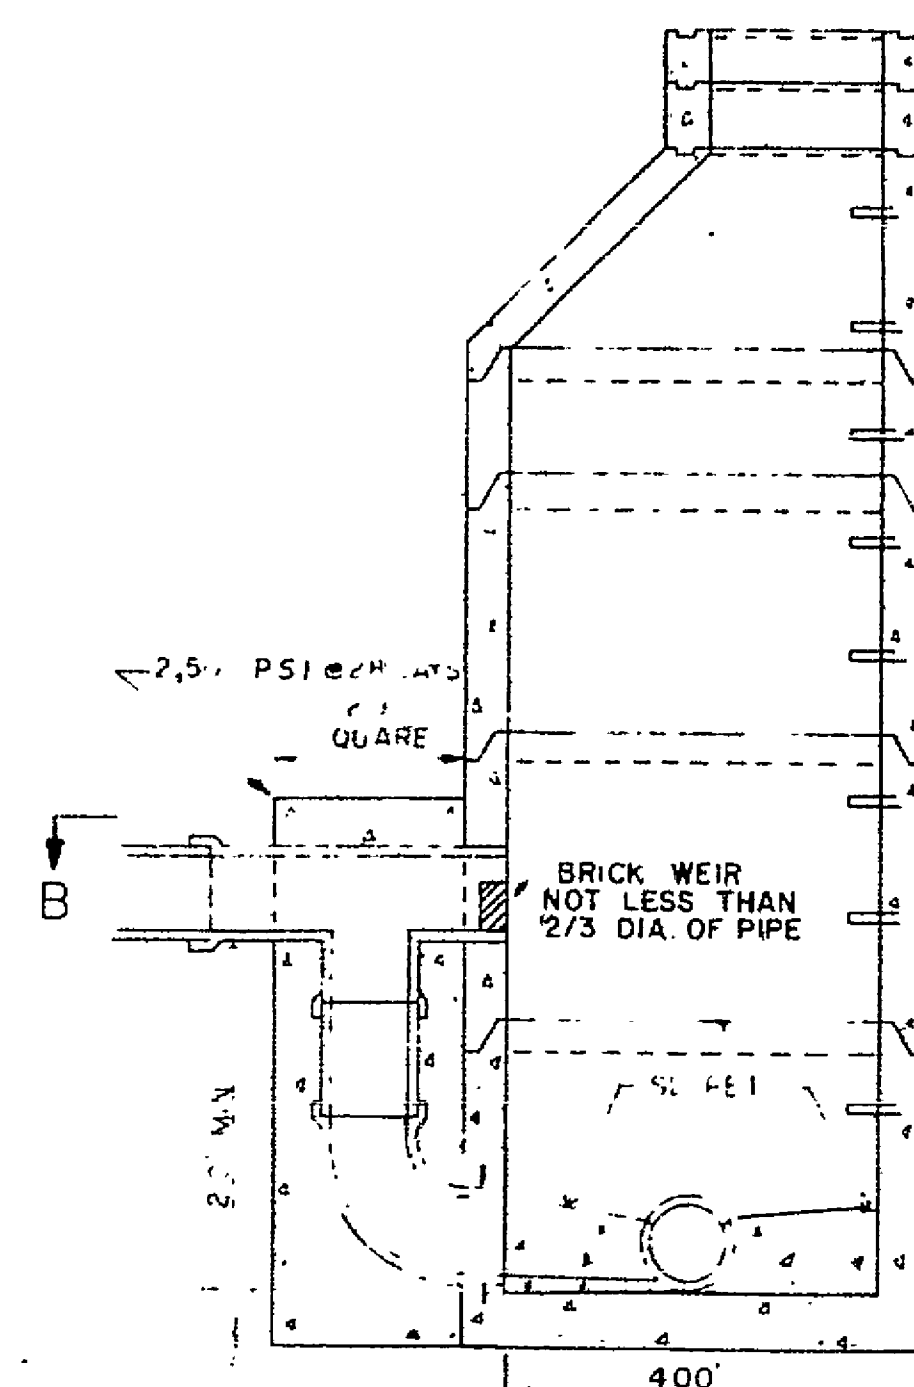


DROP MANHOLE

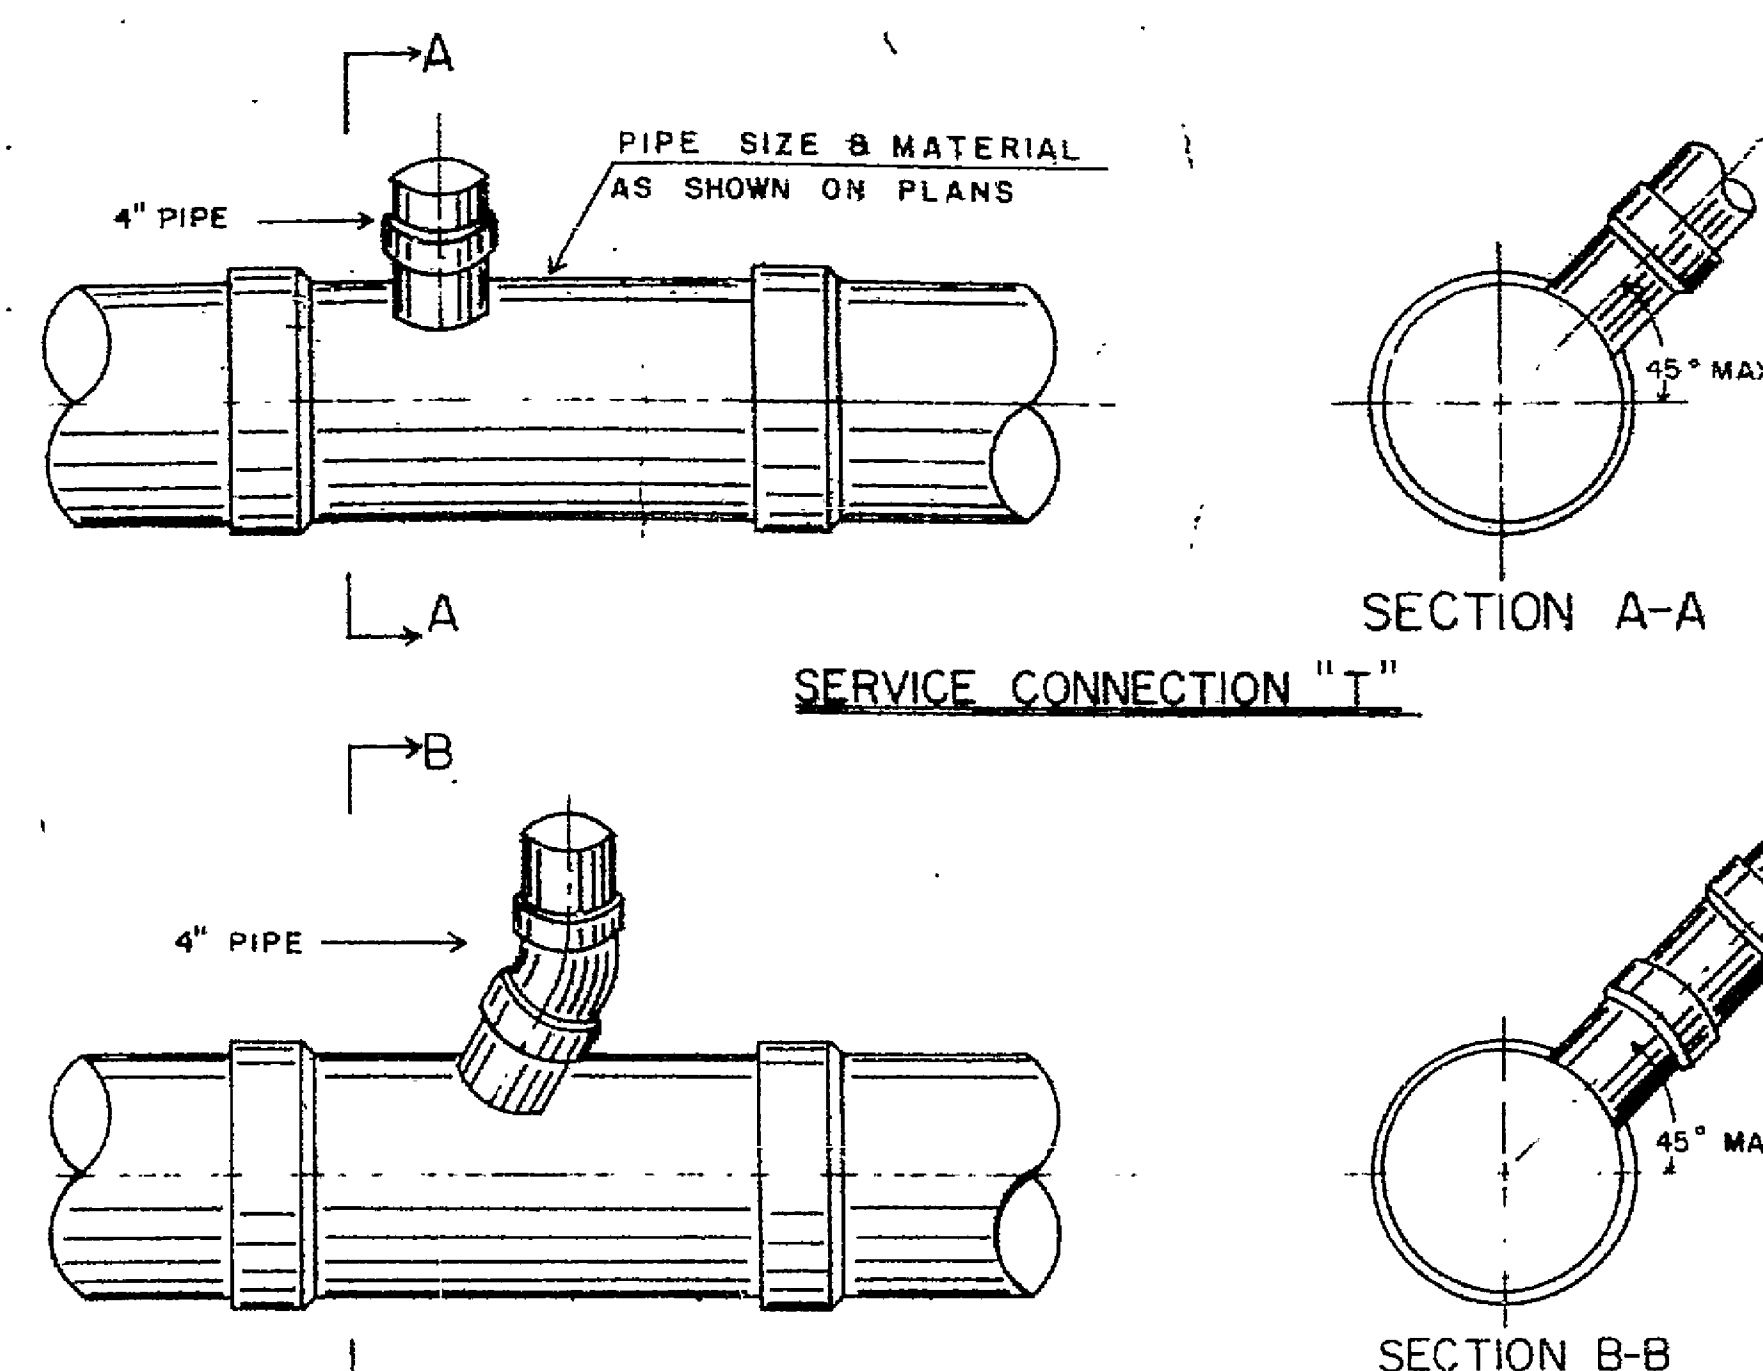


SERVICE CONNECTION "WYE"

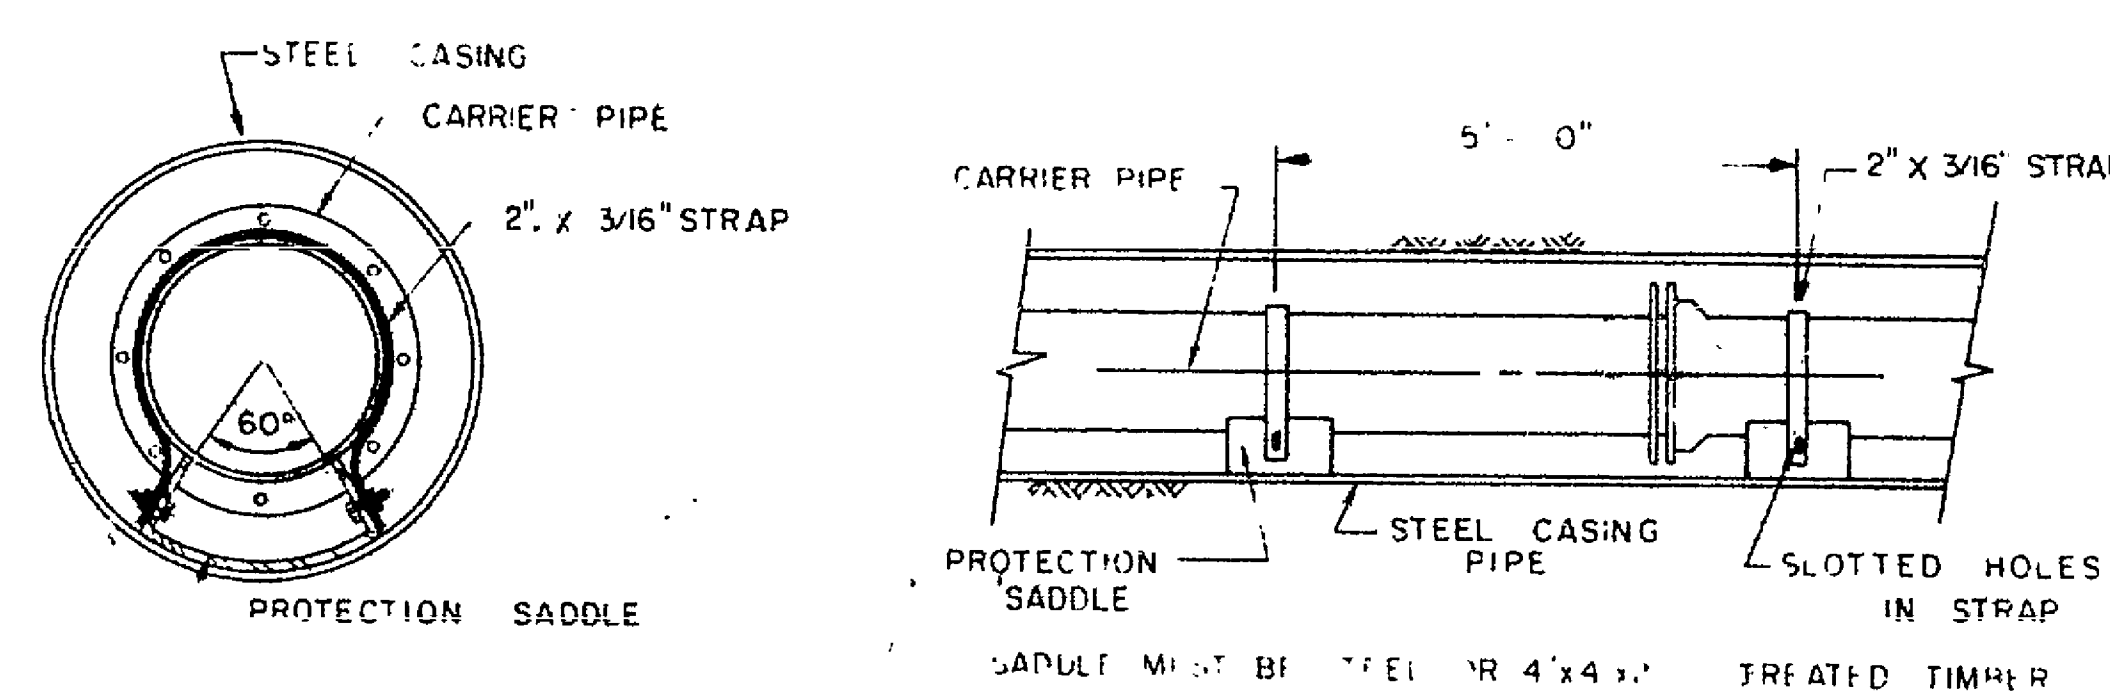


BORING AND CASING

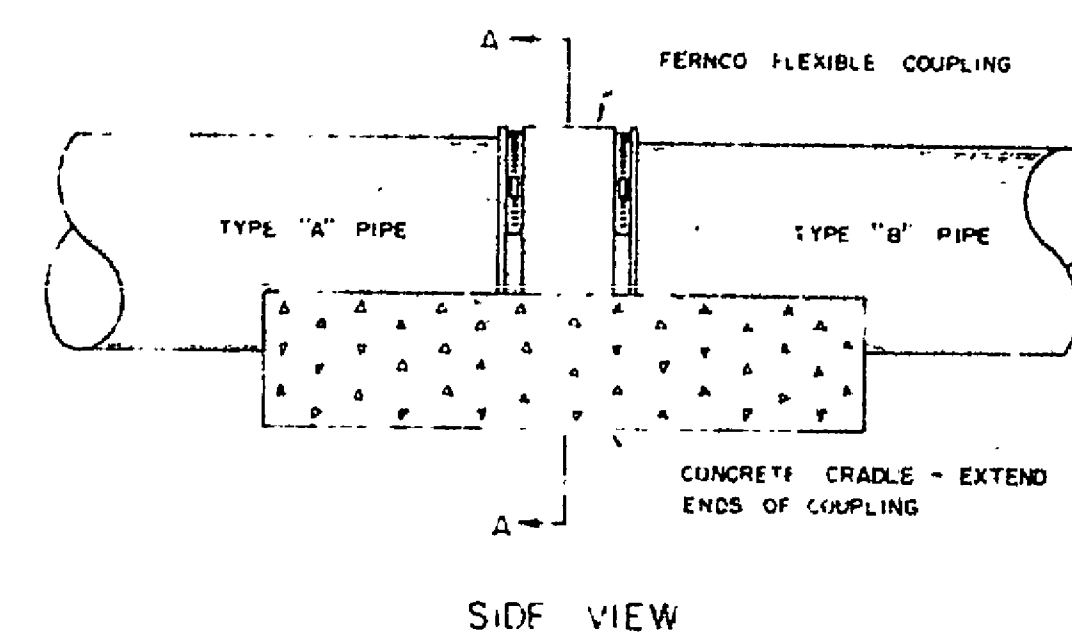


SIDE VIEW

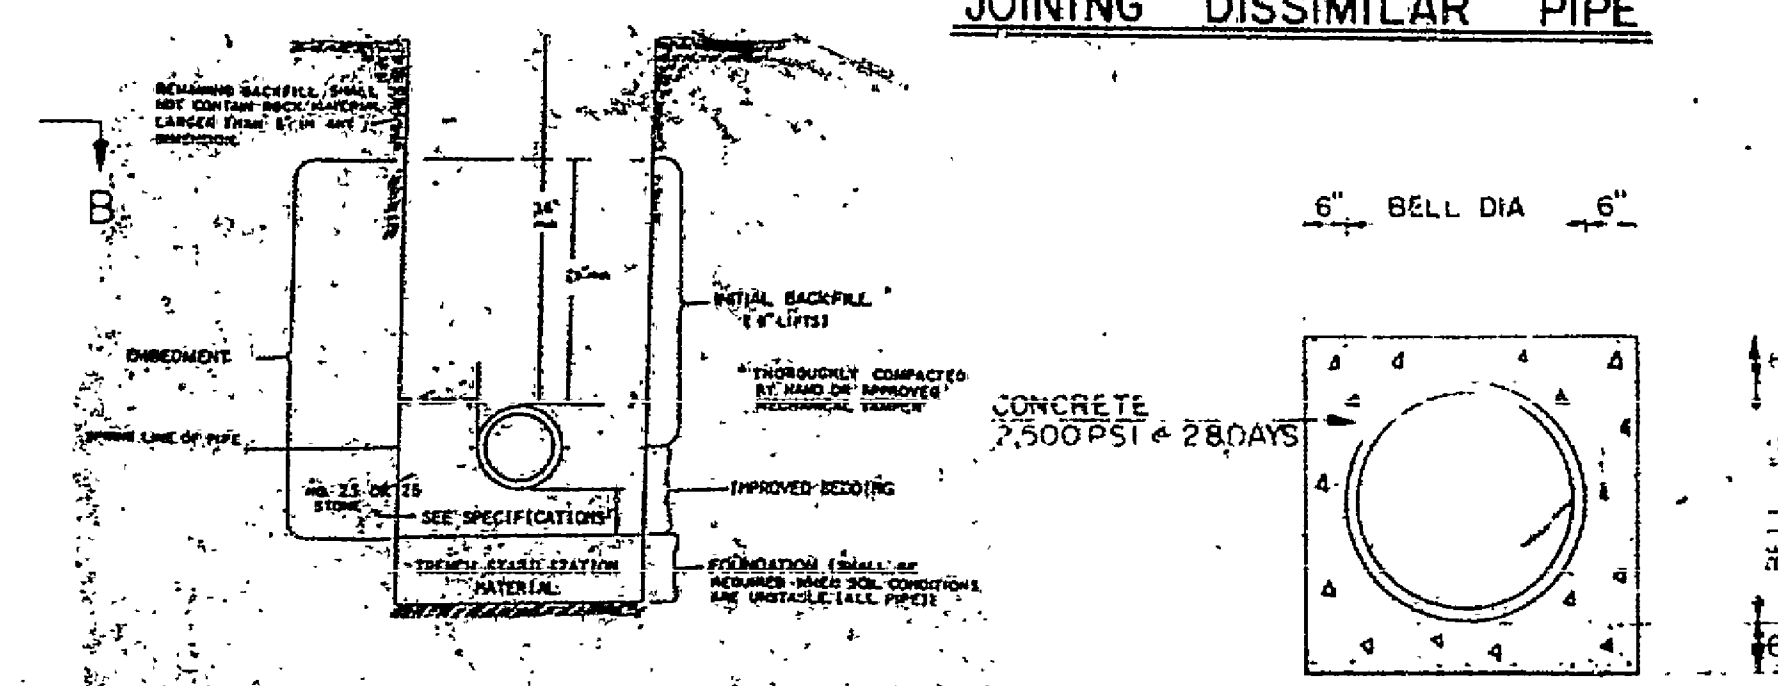

JOINING DISSIMILAR PIPE

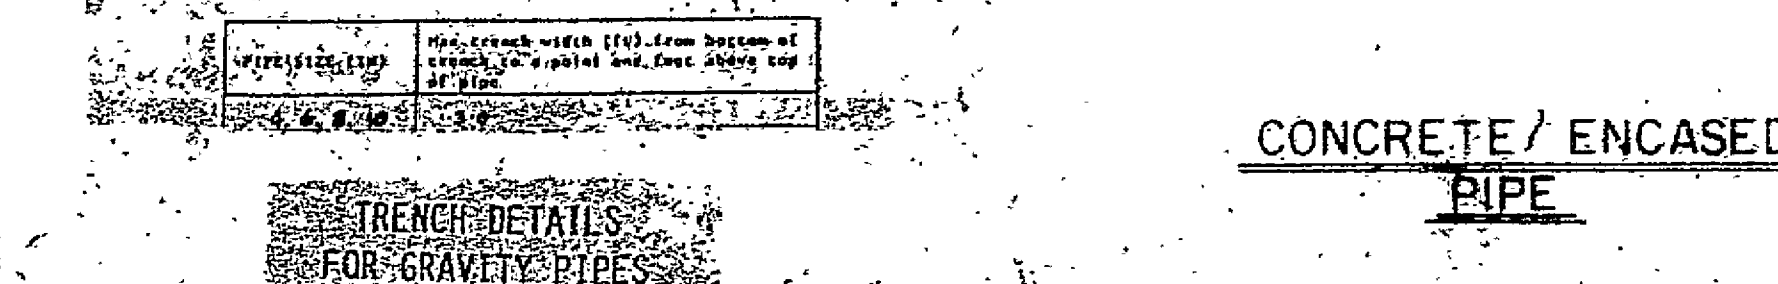


CONCRETE / ENCASED
PIPE

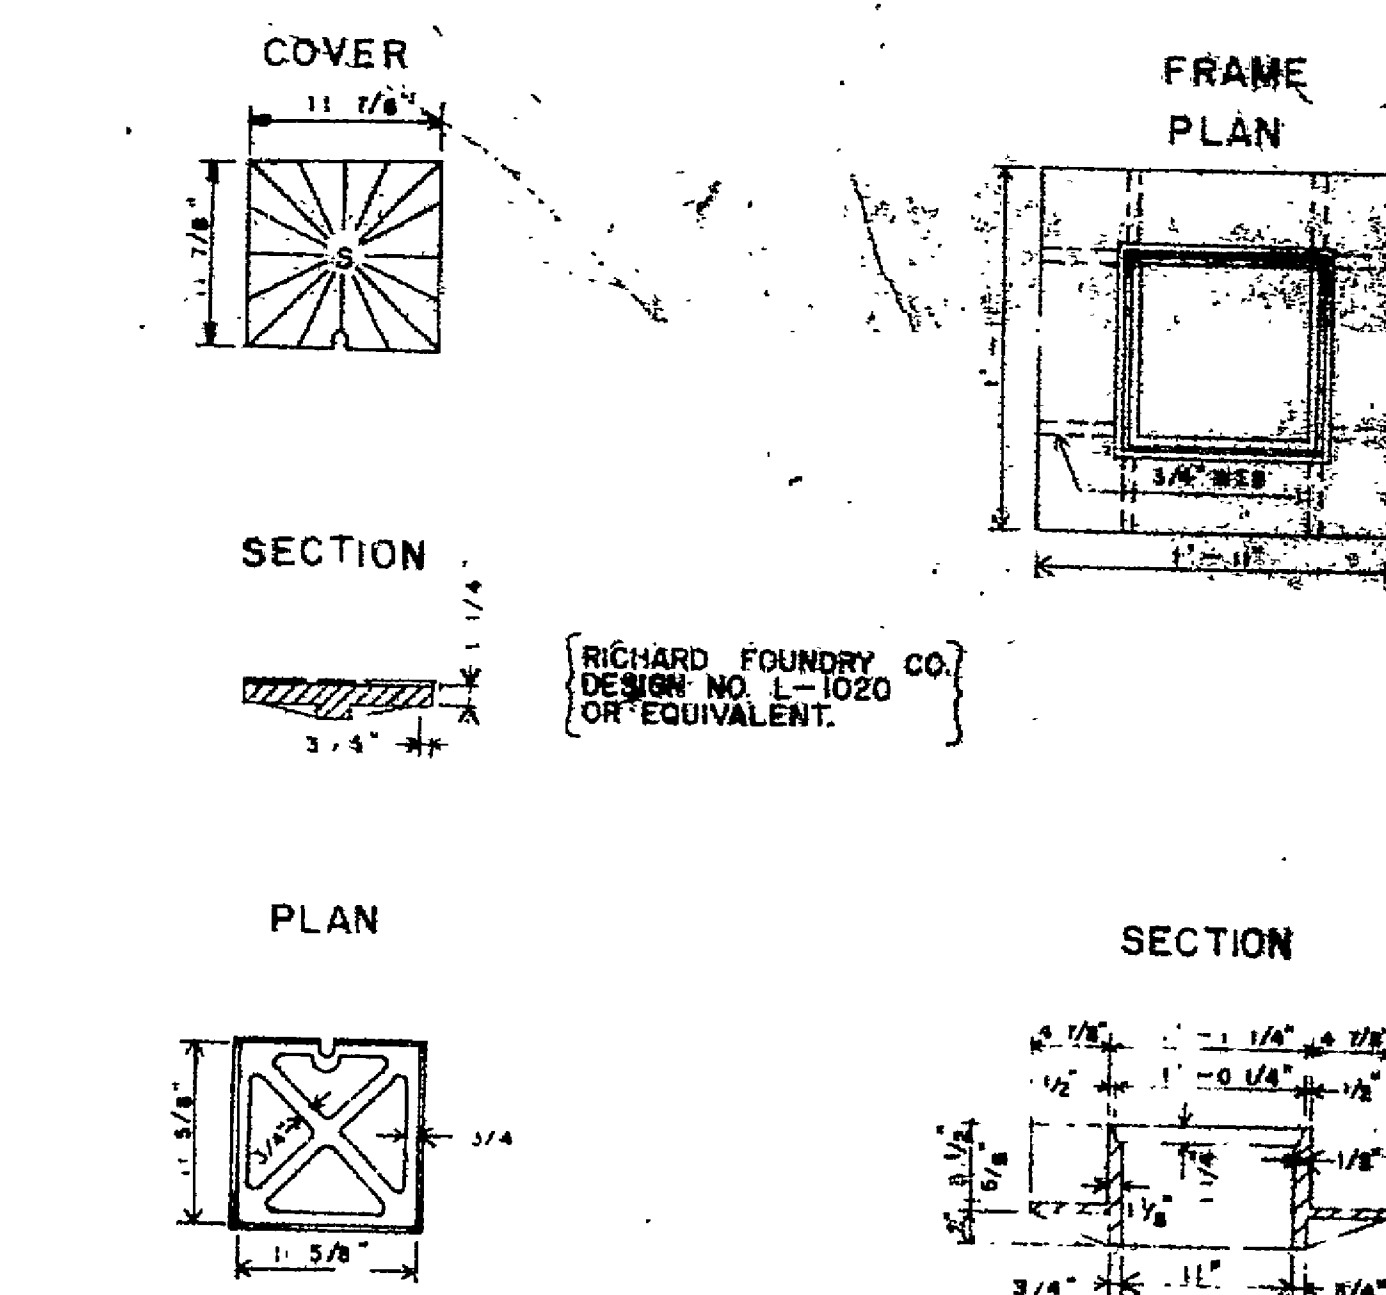


CLEAN OUT FRAME AND COVER

SCALE: 1" = 1'-0"

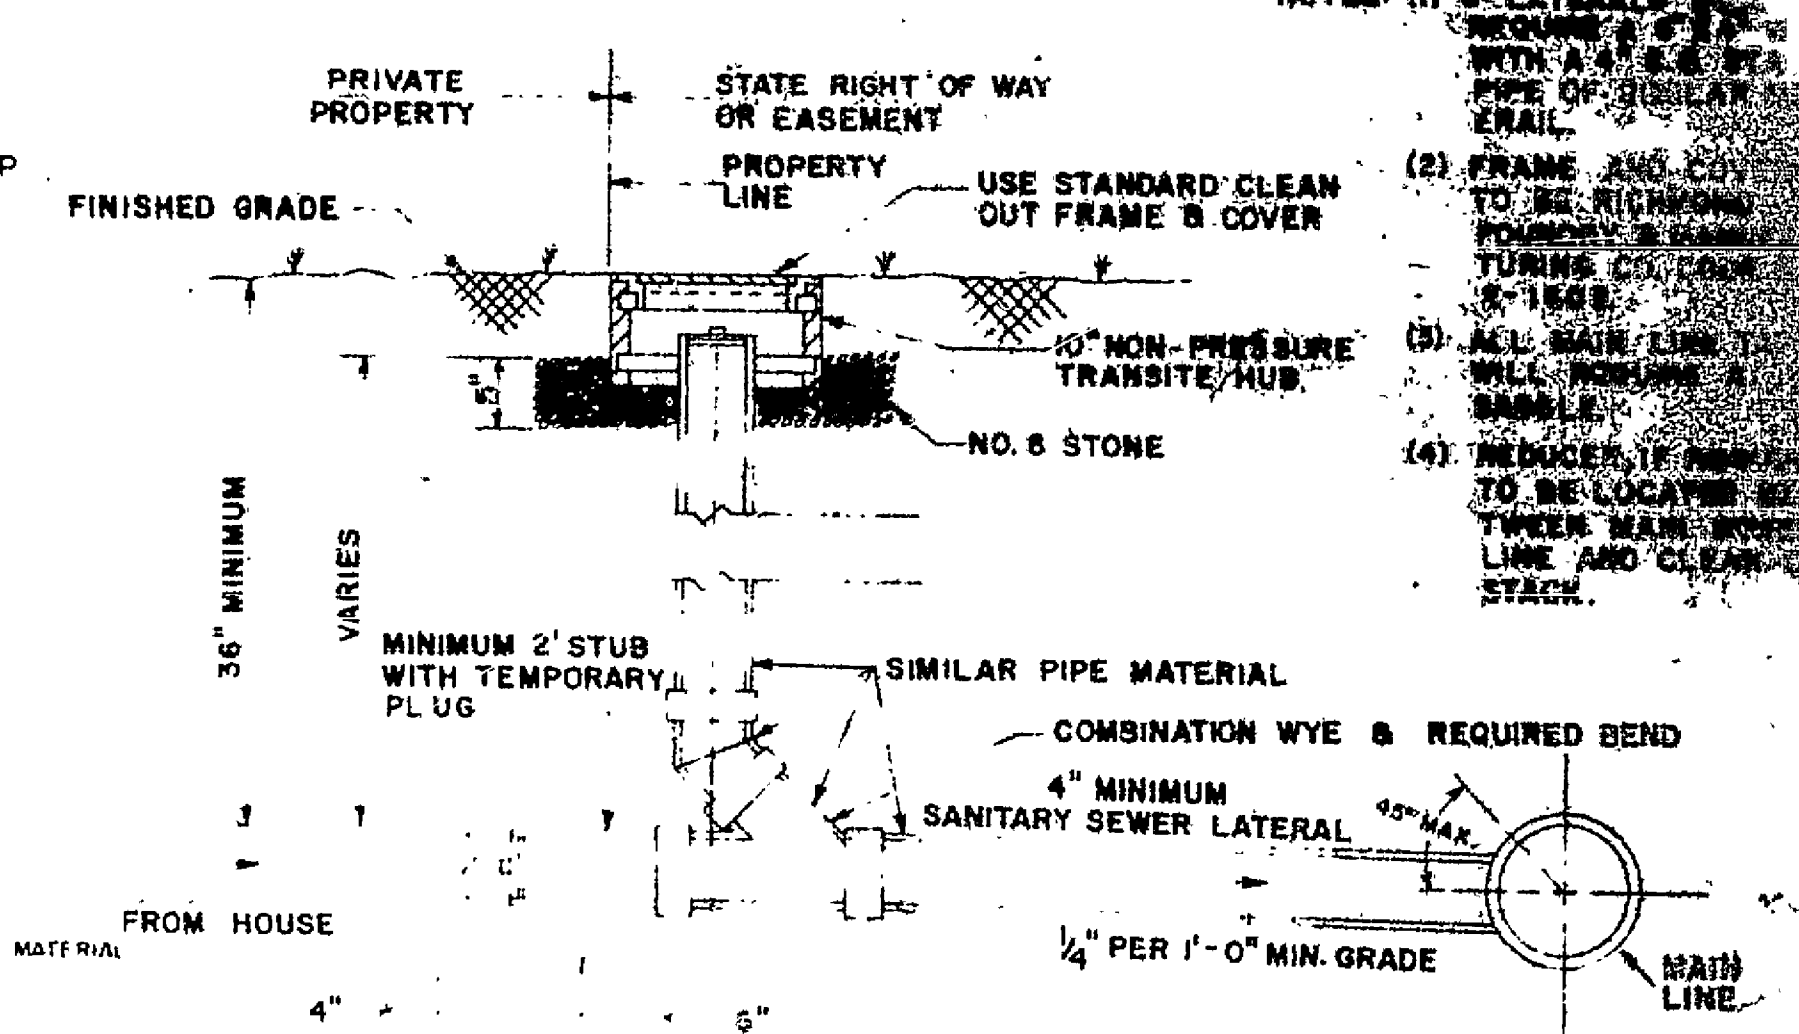


SANITARY SEWER LATERAL

SCALE 1" = 1'-0"

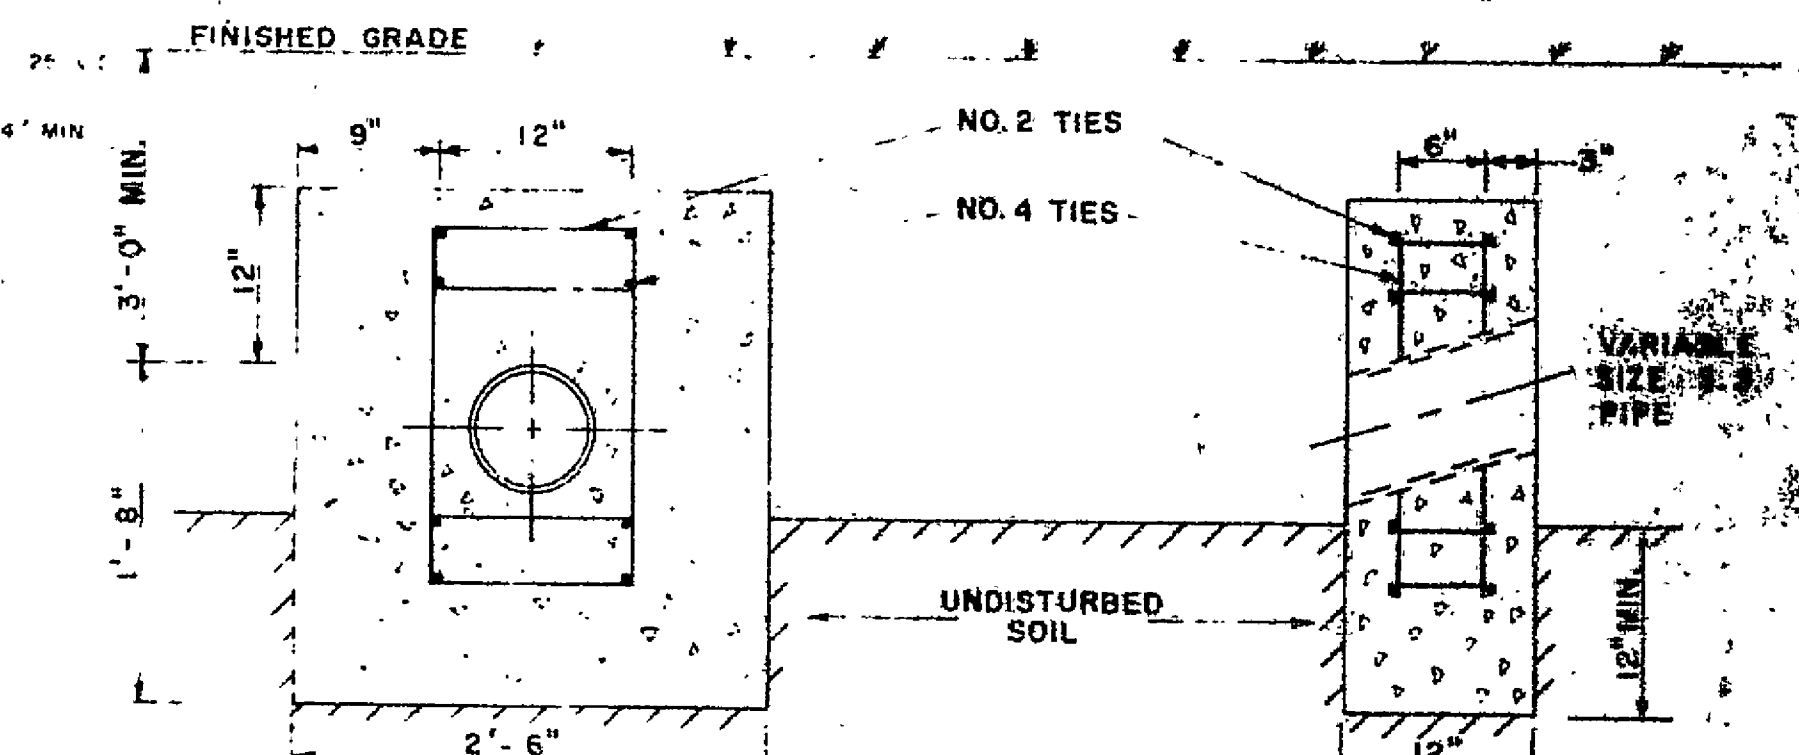

ANCHOR BLOCK

SCALE: 1" = 1'-0"

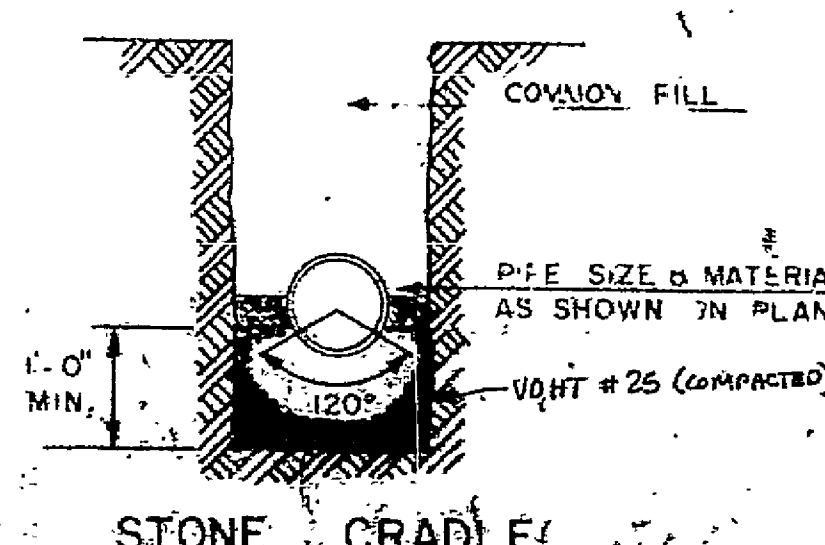

STONE CRADLE

ROANOKE COUNTY
ENGINEERING DIVISION

SANITARY SEWER DETAILS

General Revisions 1-22-85
By DRN App

... ..

RC-0762

