




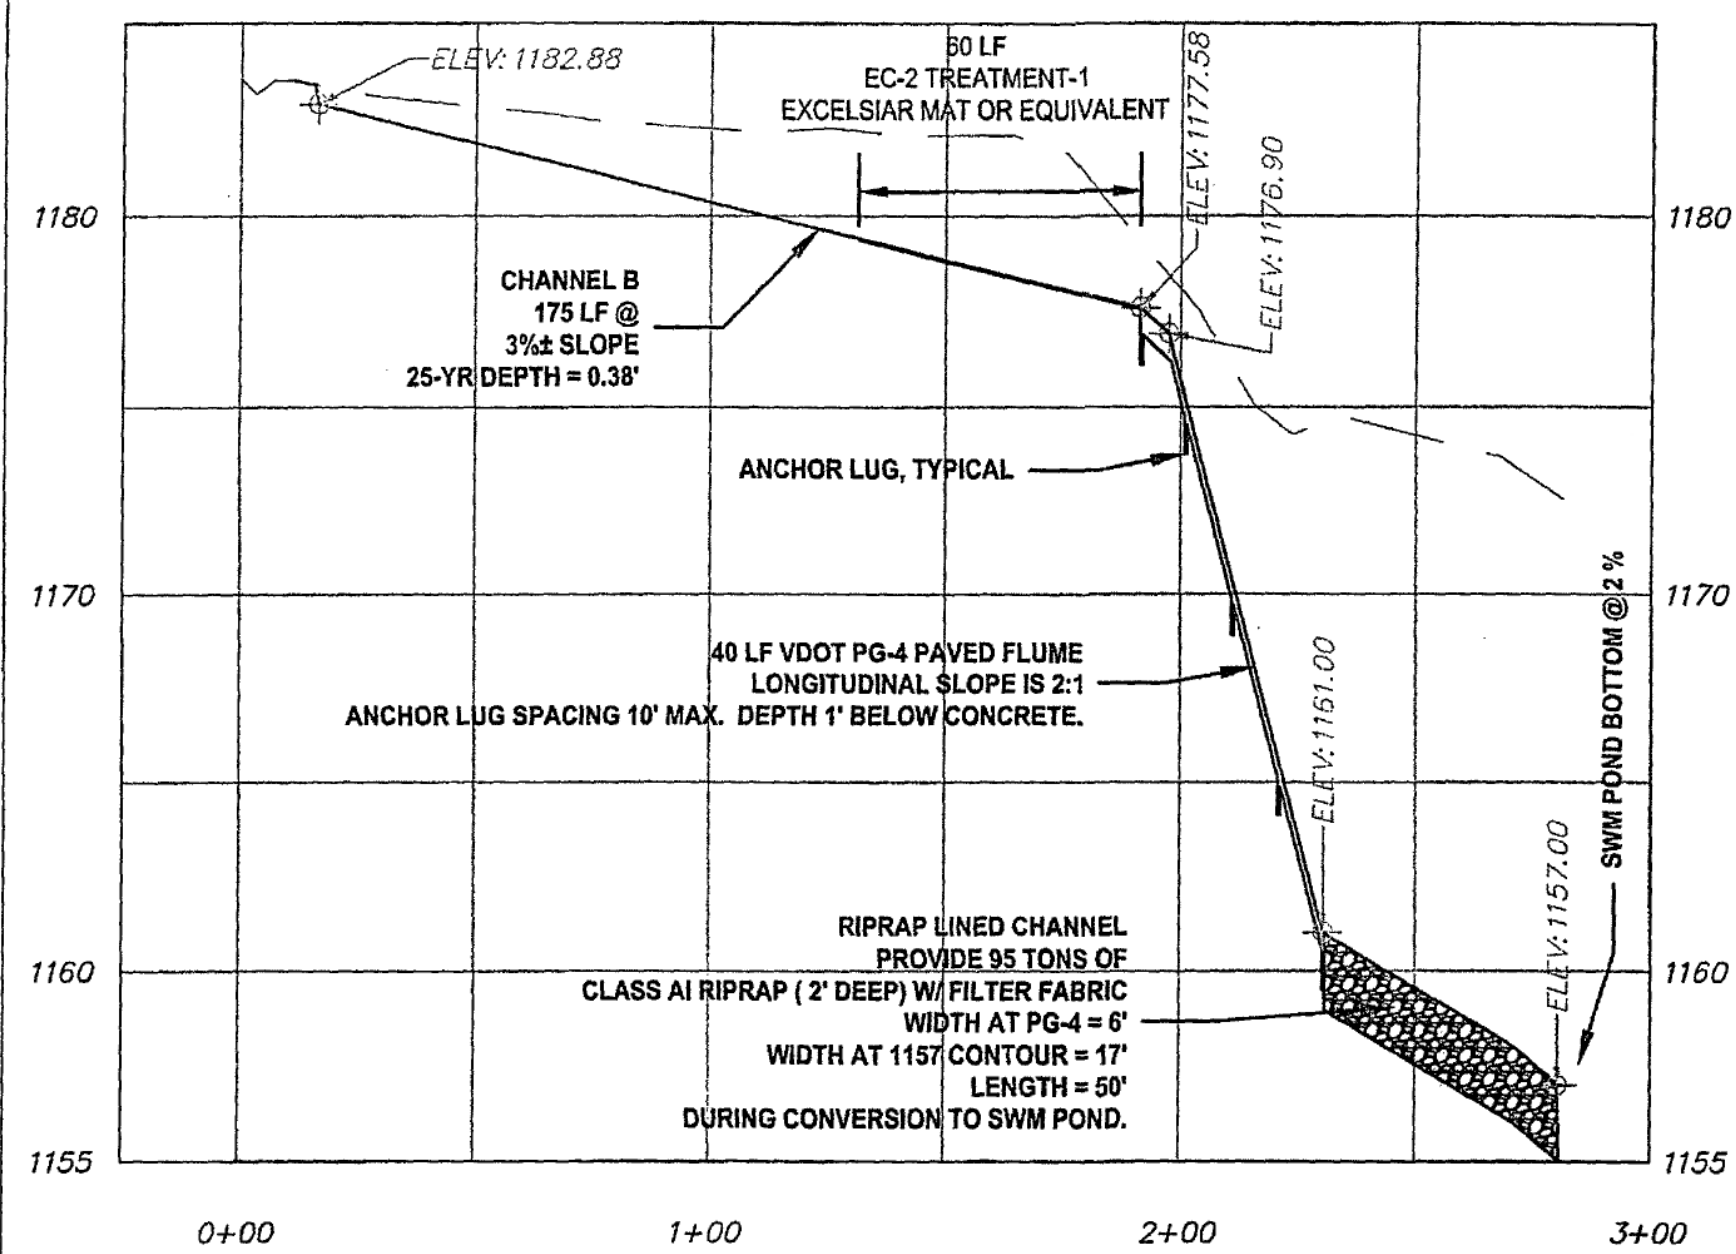


CHANNEL B TO SWM POND PROFILE
1" = 40' Horizontal
1" = 5' Vertical

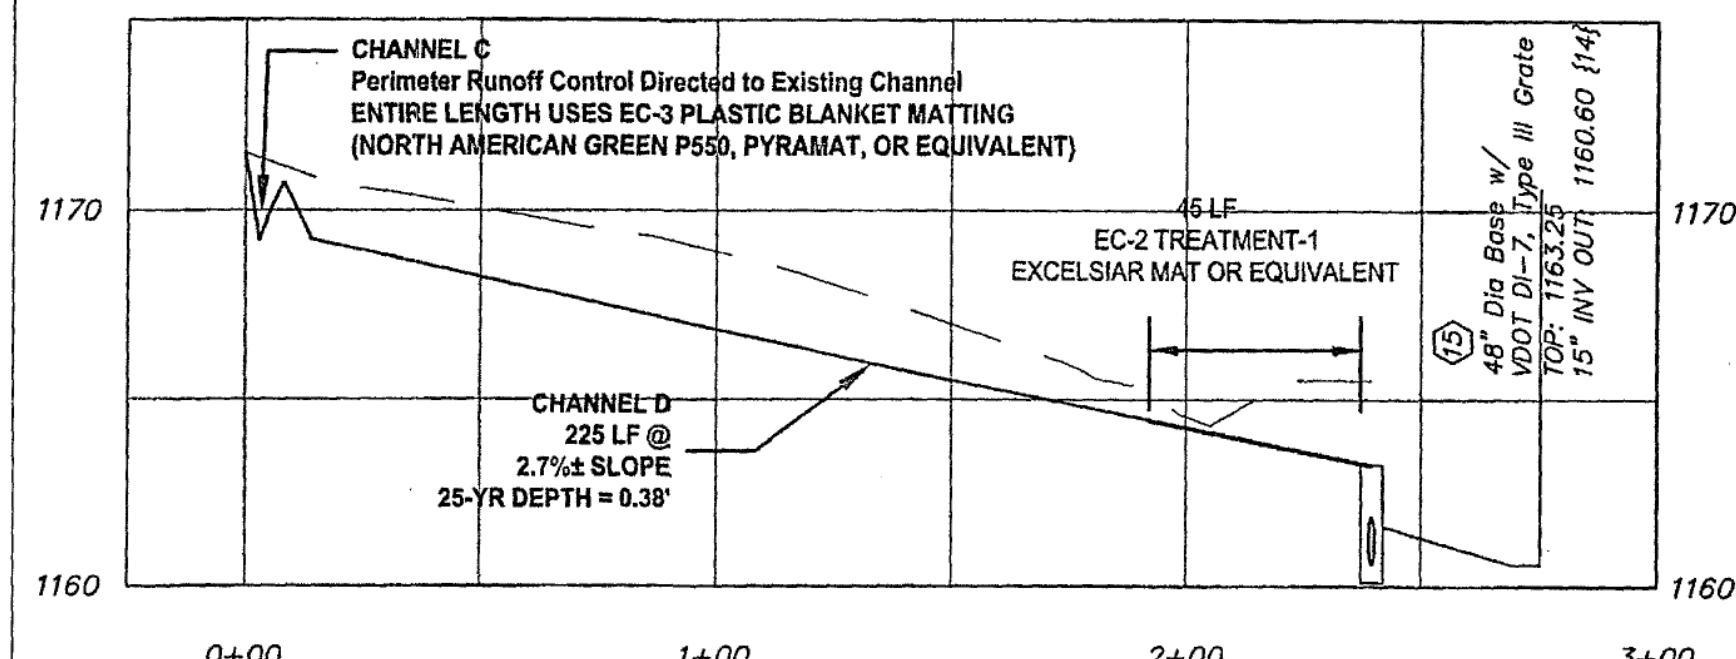


CHANNEL D TO STRUCTURE 15 PROFILE
1" = 40' Horizontal
1" = 5' Vertical

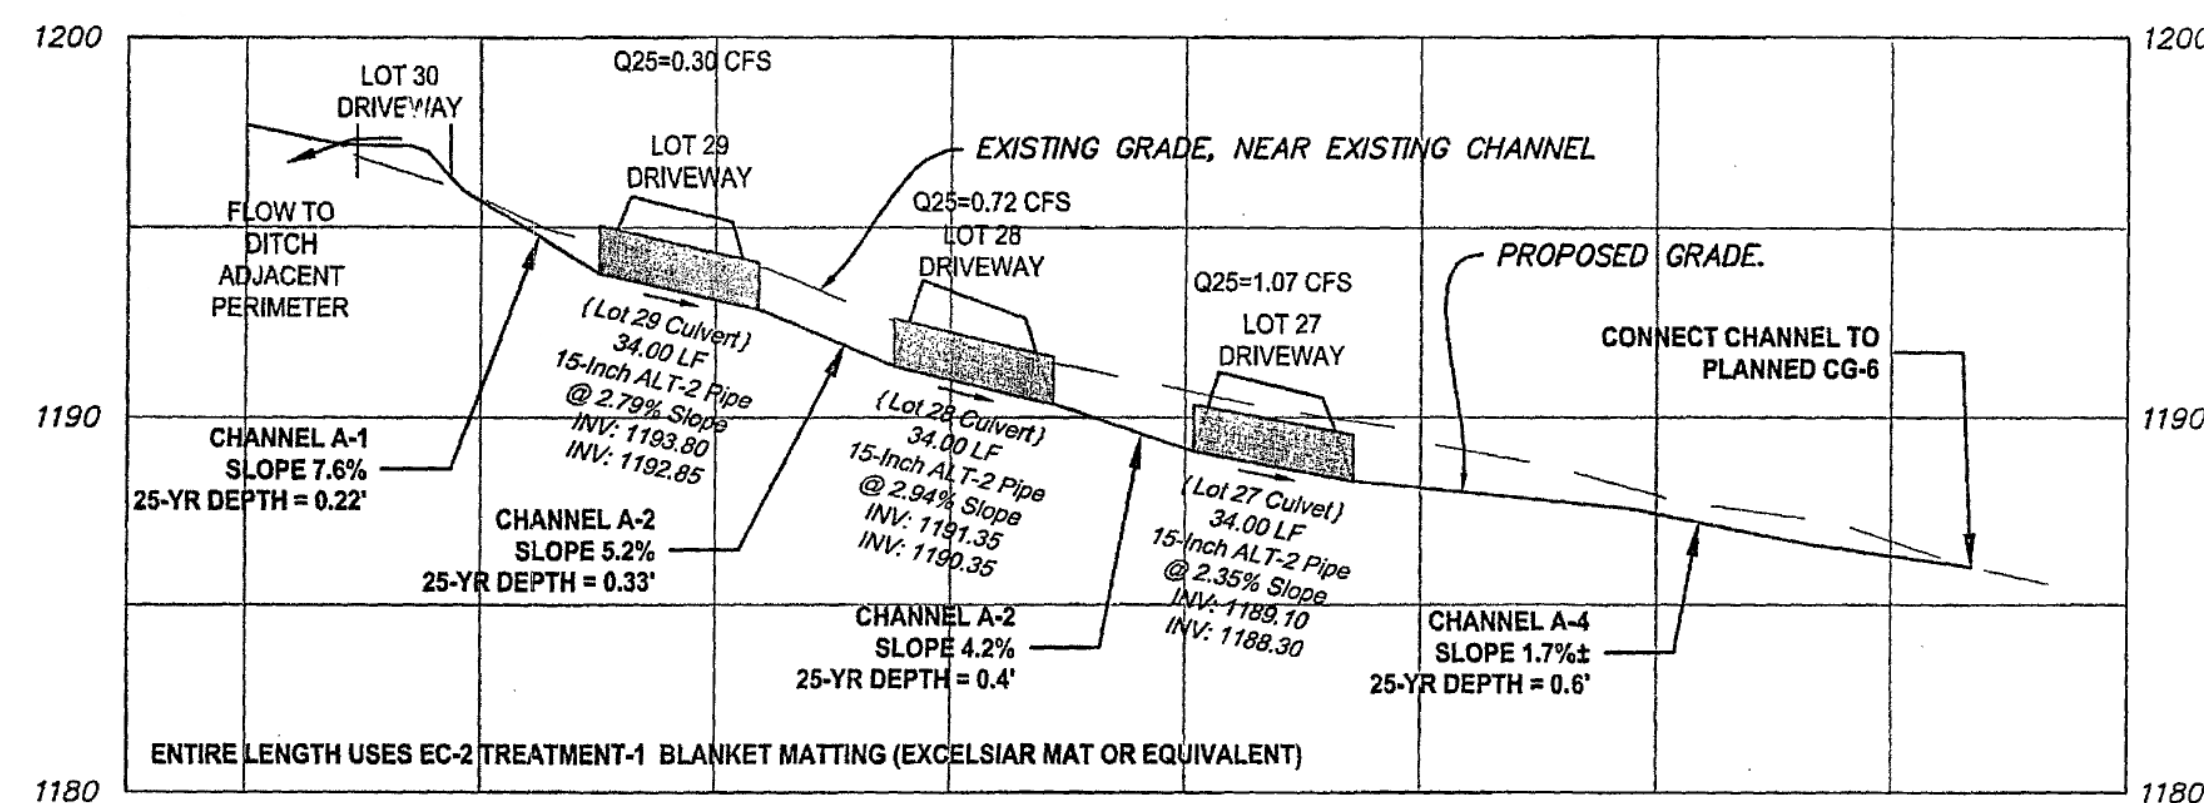


BARRENS ROAD CULVERTS-CHANNEL A PROFILE
1" = 40' Horizontal
1" = 5' Vertical

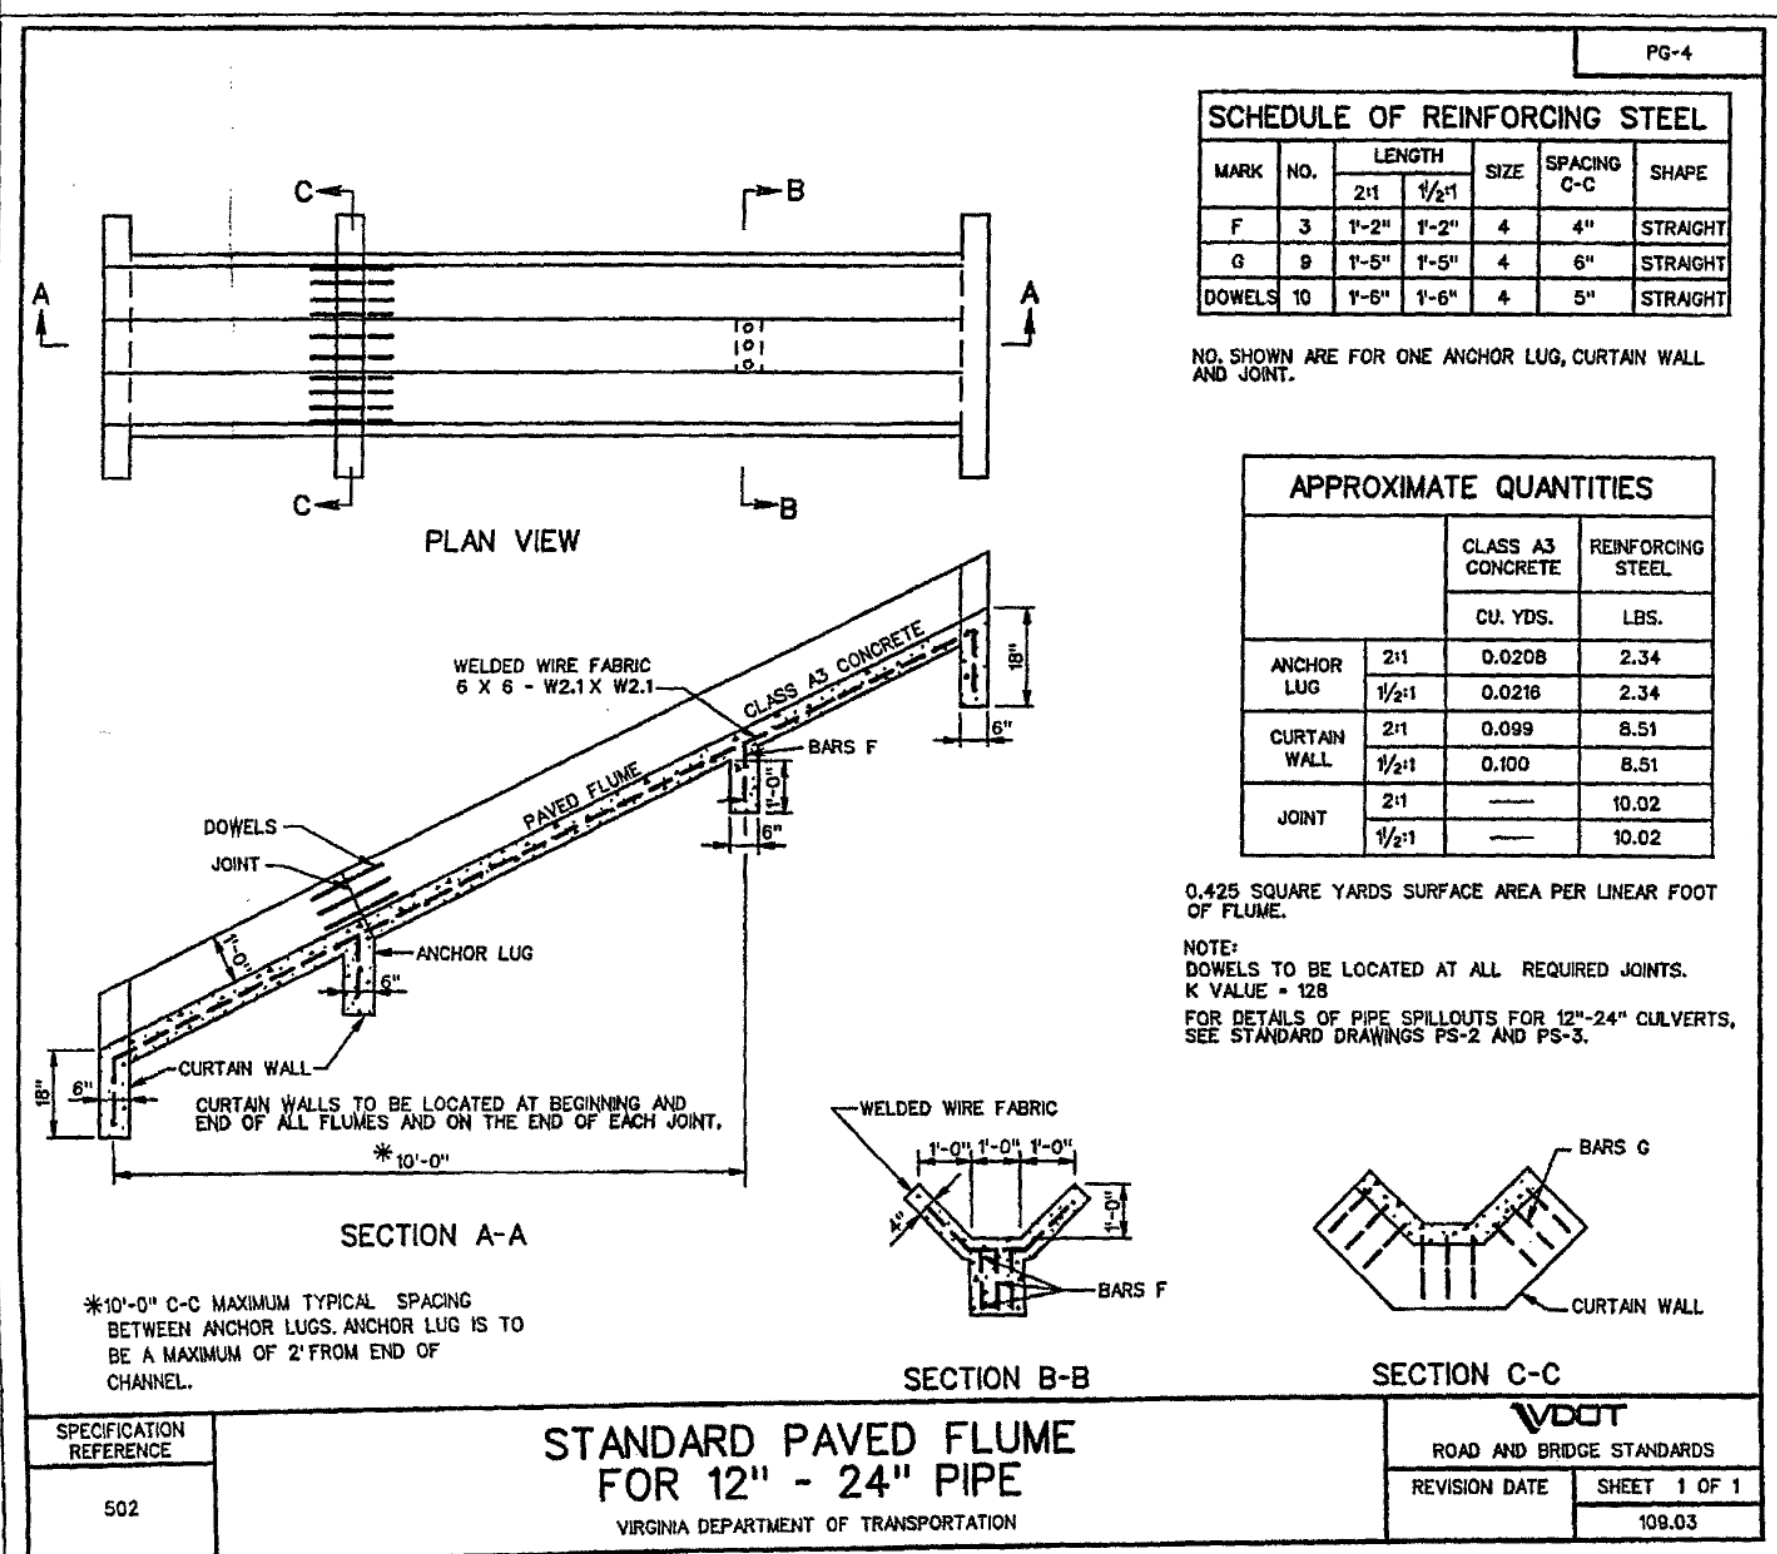


PLAN REVISION #1 10/15/2014
ADD PHASES

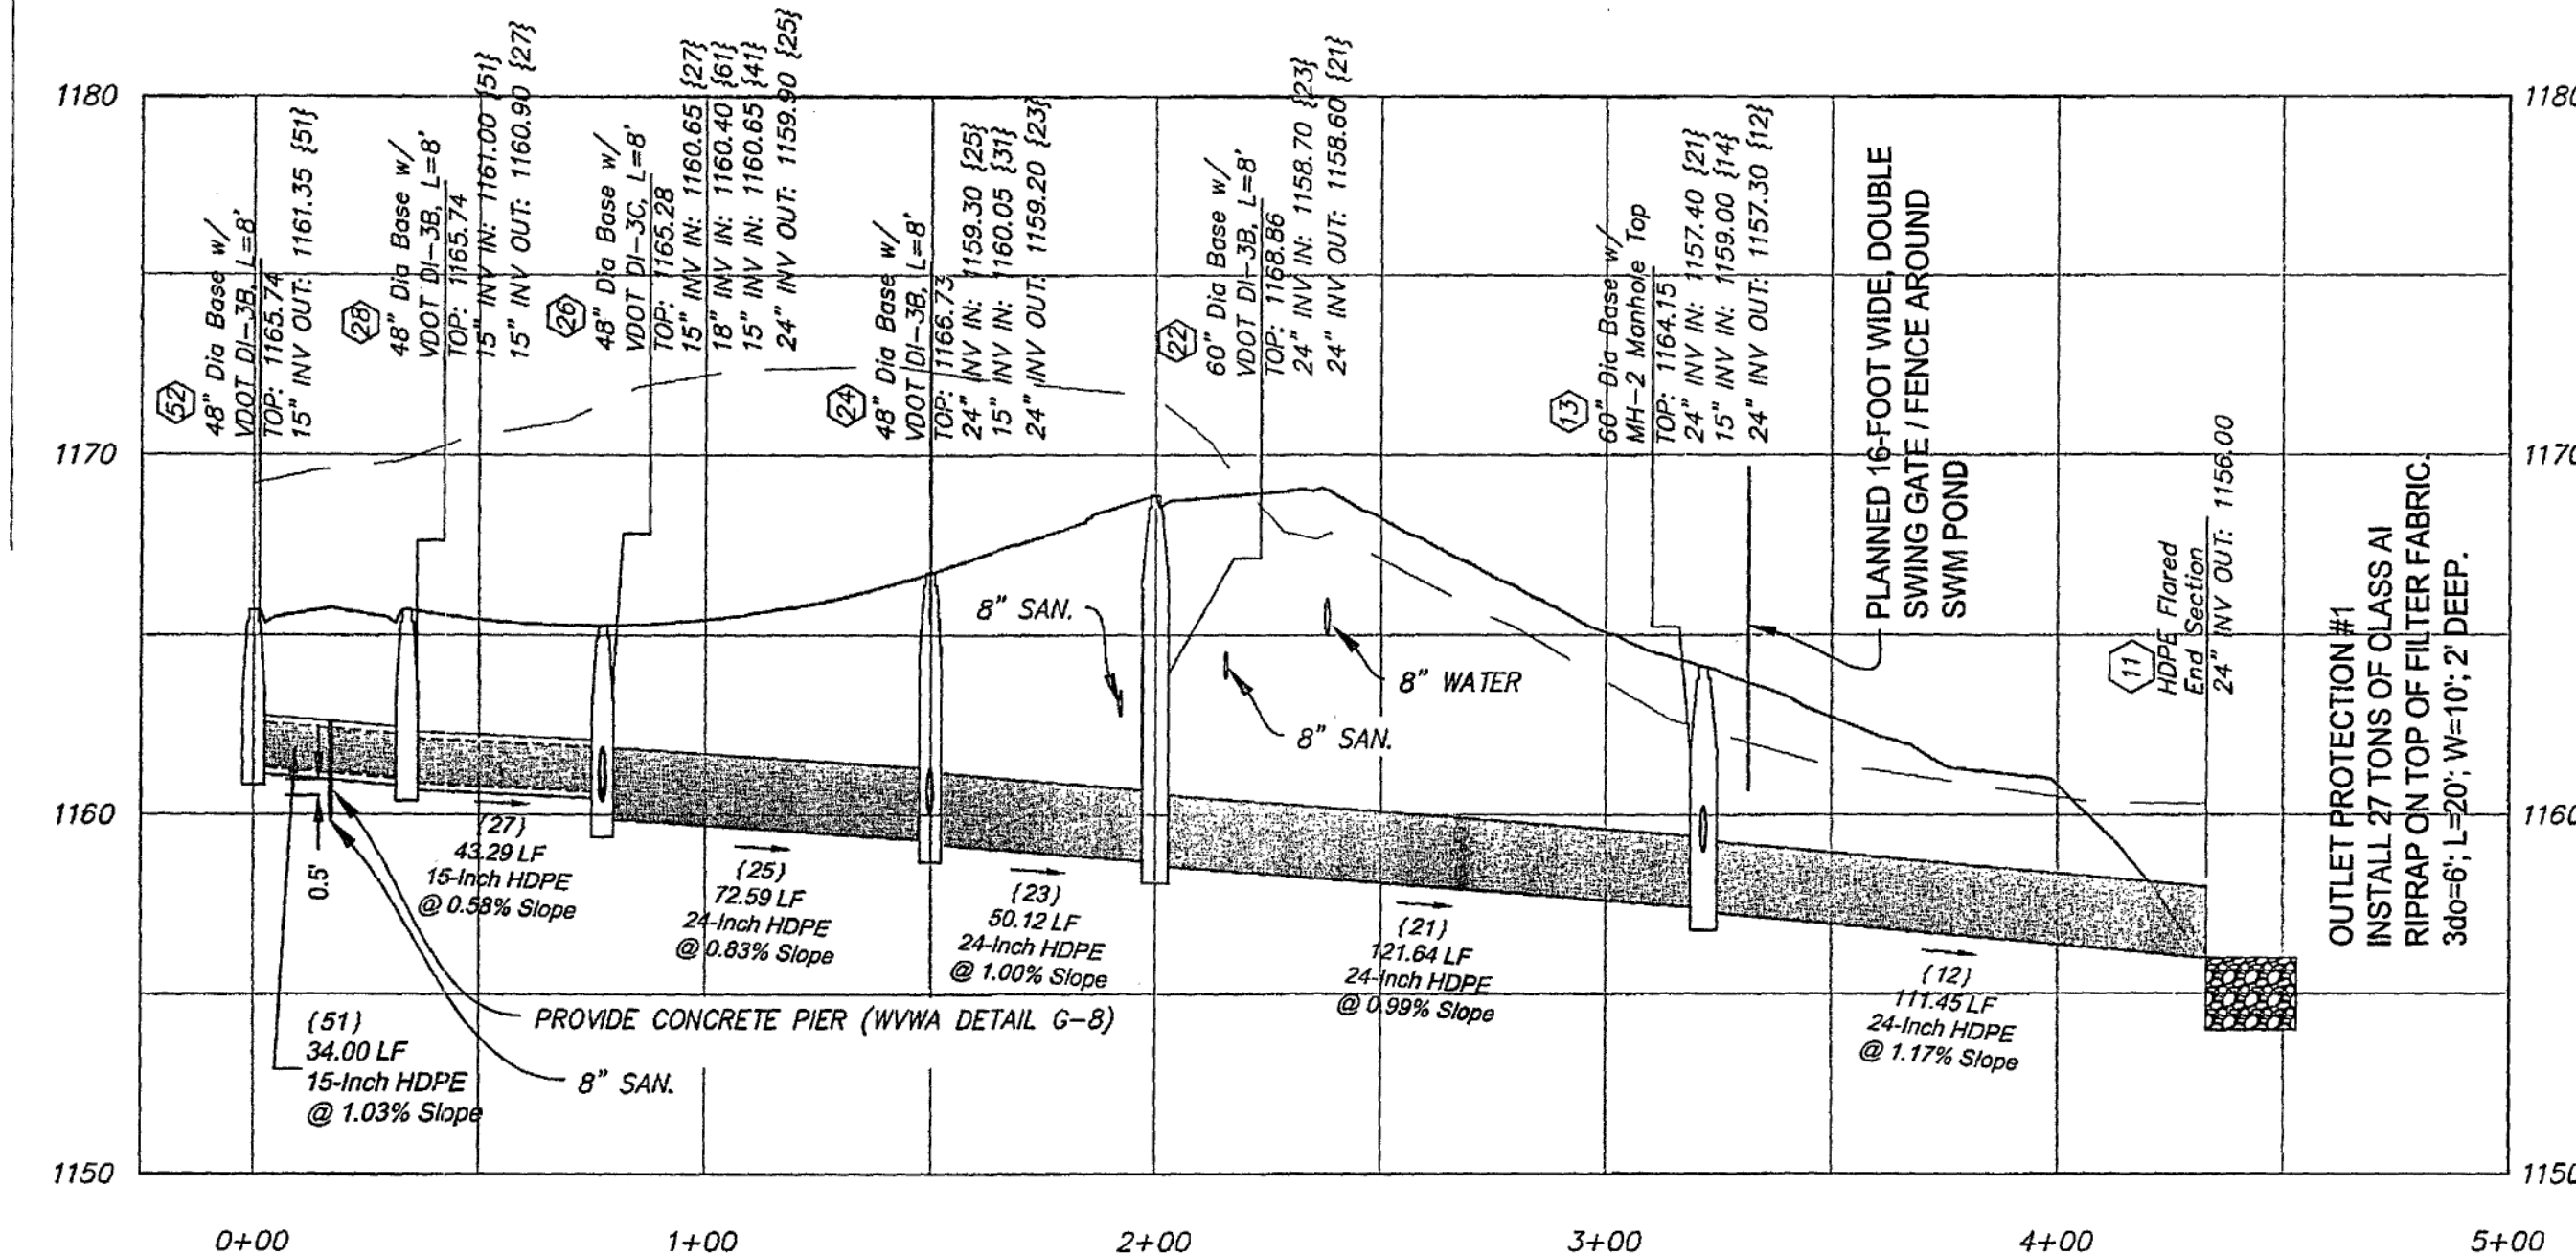


-STORM 1 PROFILE
1" = 40' Horizontal
1" = 5' Vertical

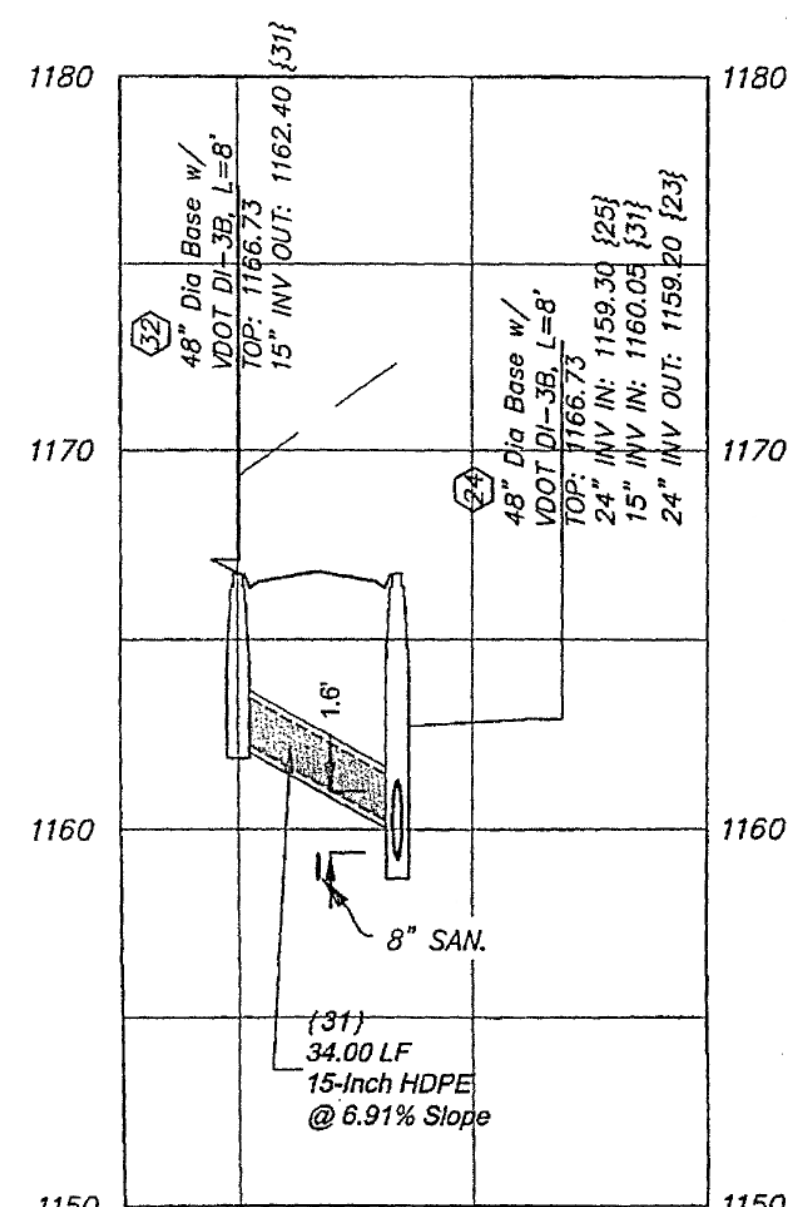


-STORM 3 PROFILE
1" = 40' Horizontal
1" = 5' Vertical

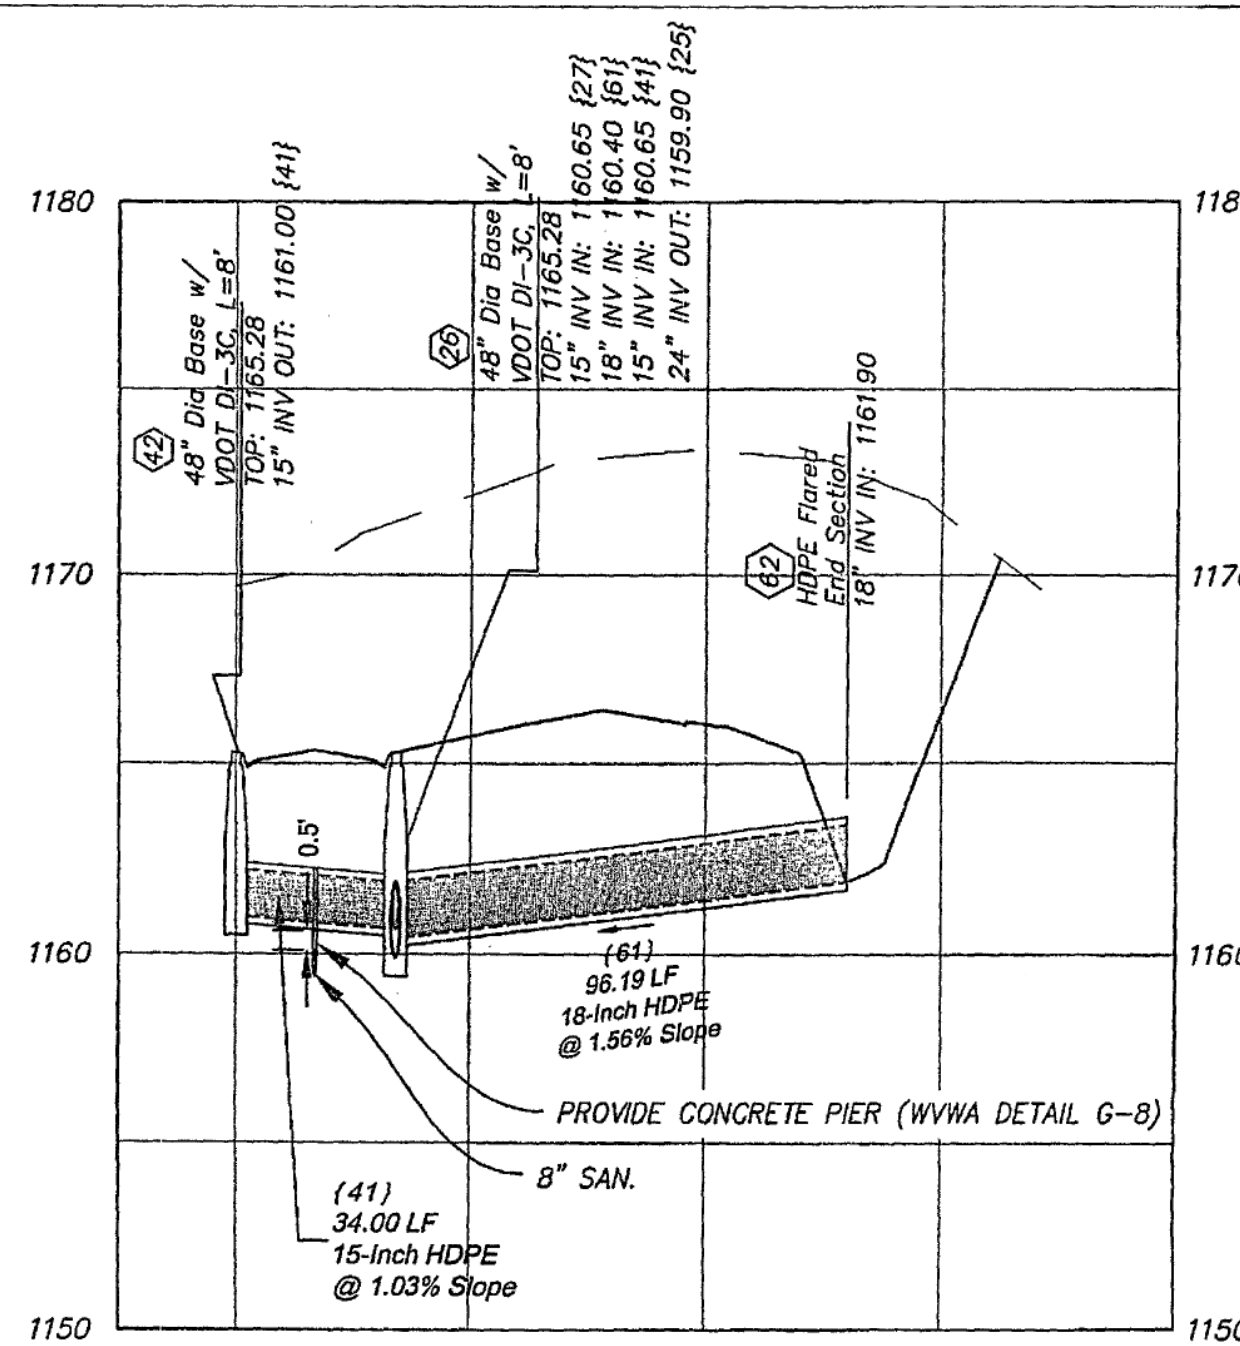


-STORM 2 PROFILE
1" = 40' Horizontal
1" = 5' Vertical

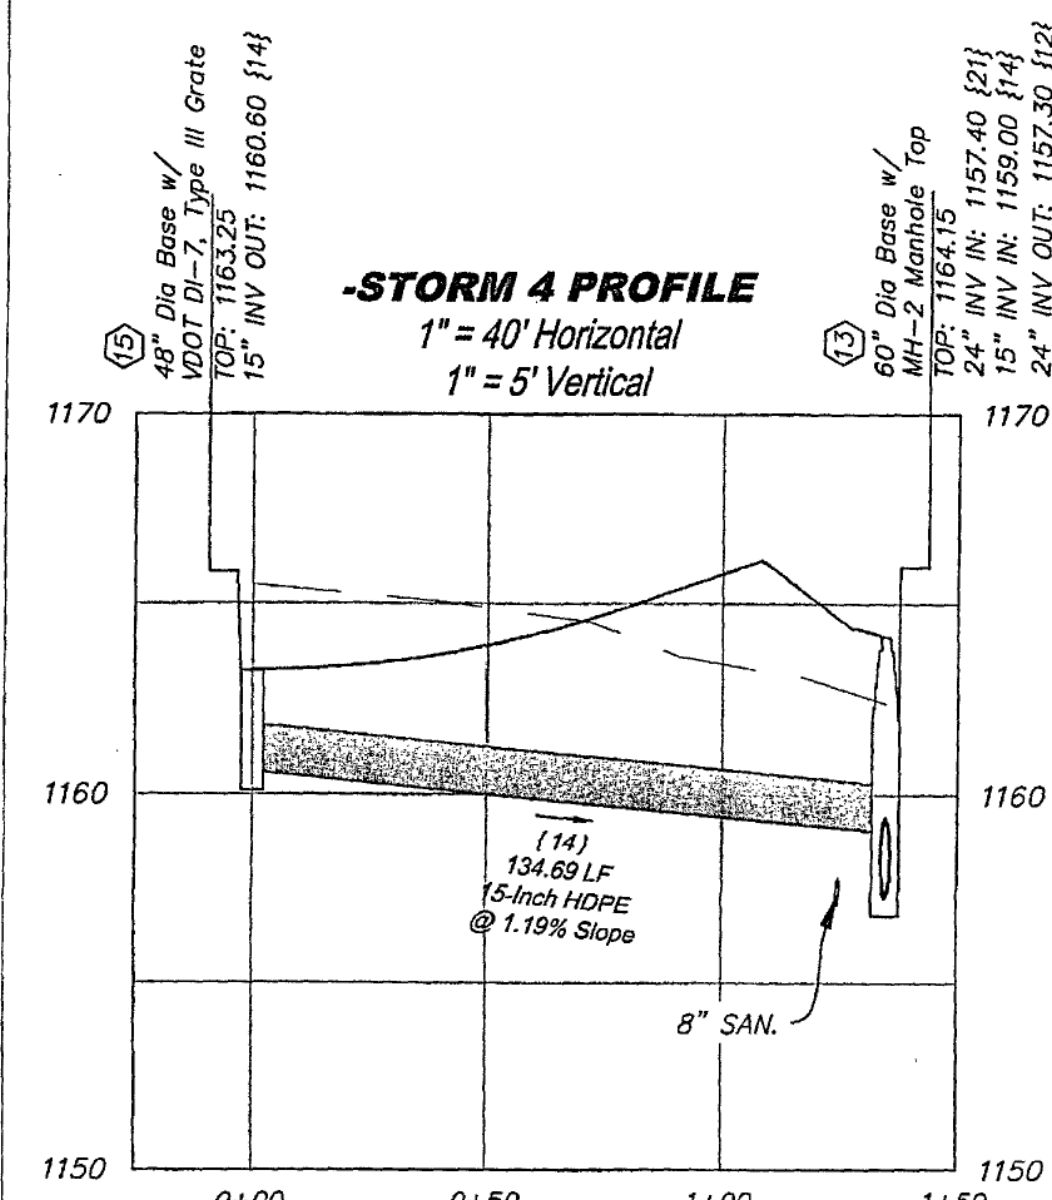

-STORM 4 PROFILE
1" = 40' Horizontal
1" = 5' Vertical

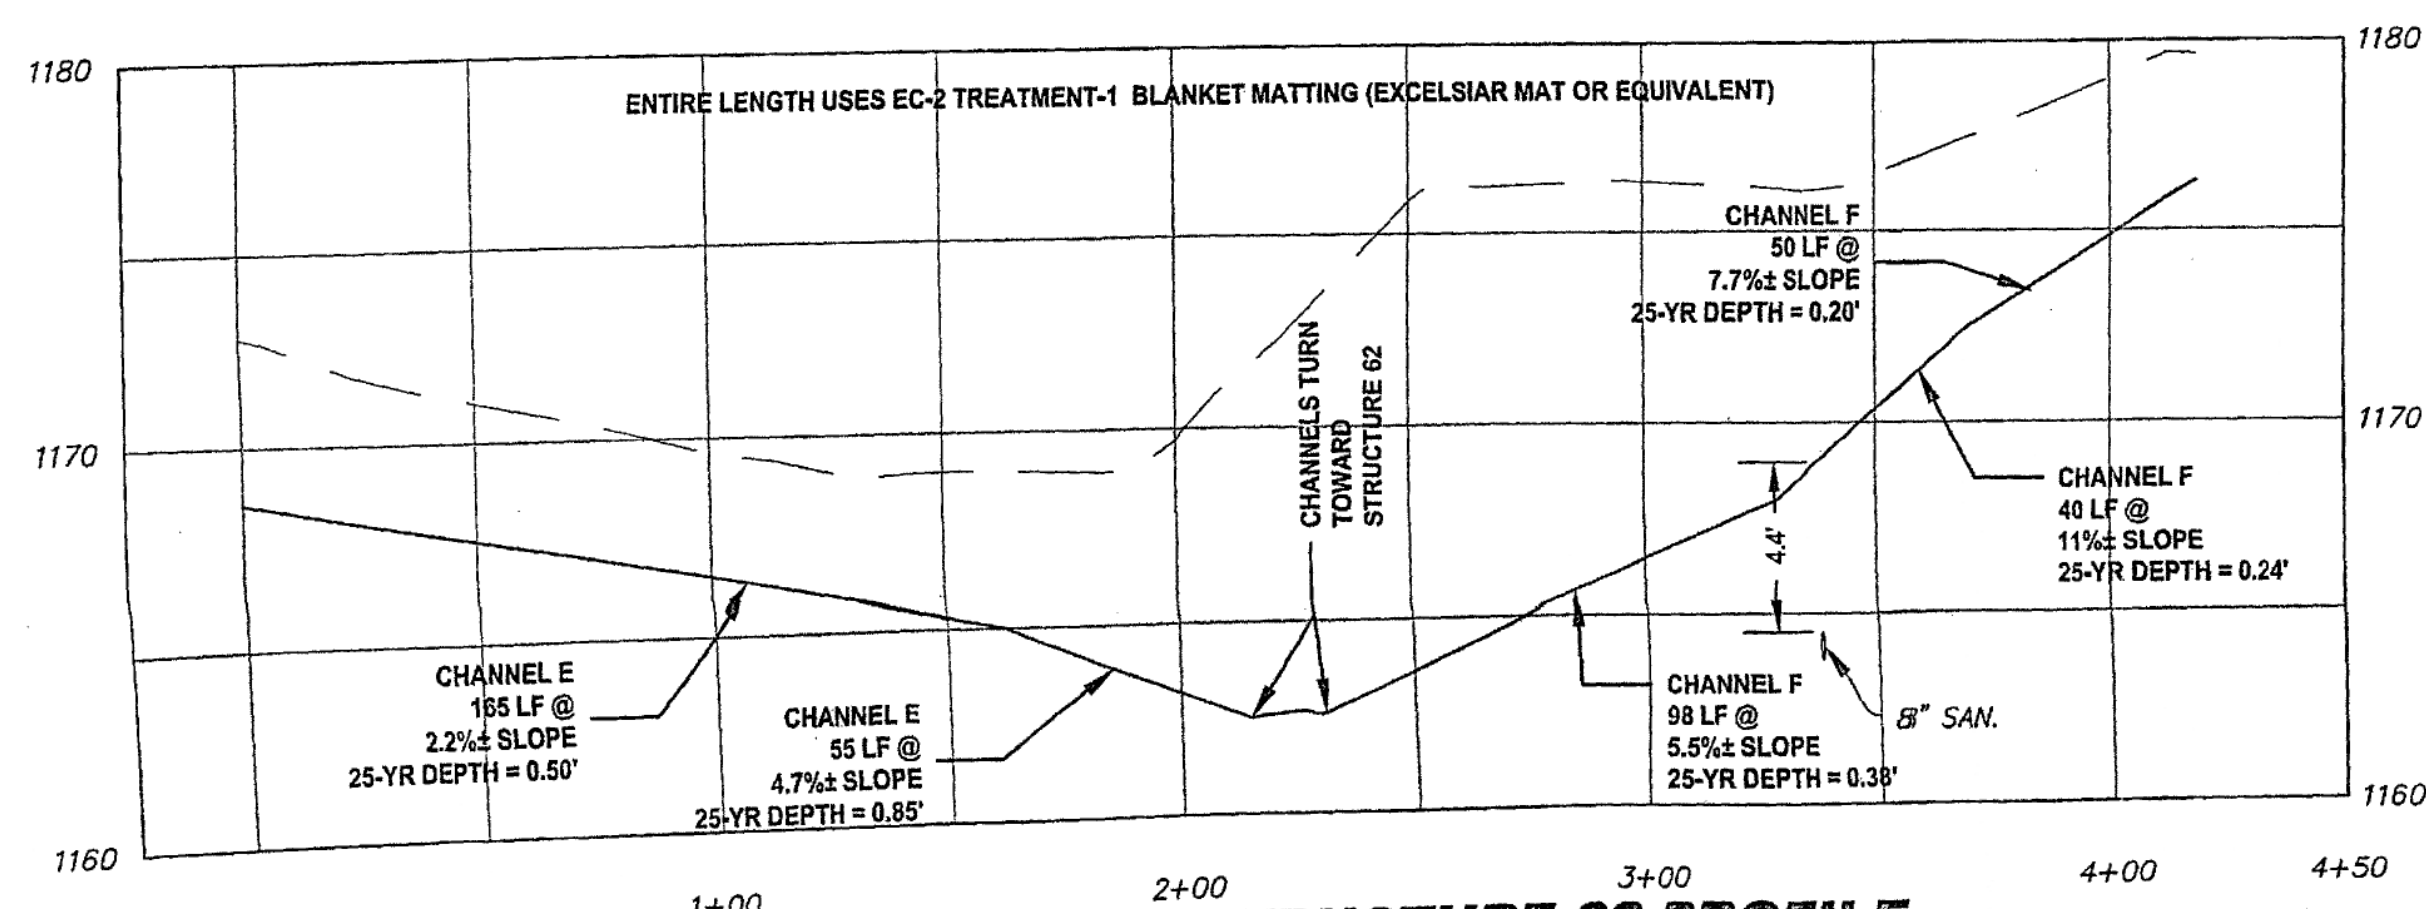

CHANNELS E & F TO STRUCTURE 62 PROFILE
1" = 40' Horizontal
1" = 5' Vertical

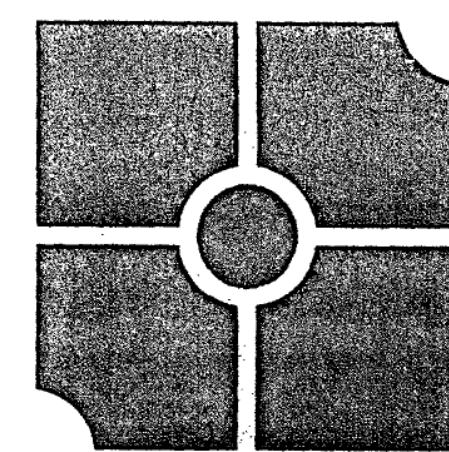

parker
DESIGN GROUP

ENGINEERS • SURVEYORS • PLANNERS • LANDSCAPE ARCHITECTS
816 Boulevard, Suite 200, Richmond, VA 23220
Ph: 540-387-1153 Phone: 804-358-2947
Fax: 540-389-5767 Fax: 804-358-9645

www.parkerdg.com

These documents are the property of Parker Design Group (PDG) and may not be reproduced or used without the express permission of PDG. Any reuse of these documents without authorization of PDG will be at the sole risk of the individual or entity utilizing said documents.



BUCKLAND SOUTH SUBDIVISION

Hollins Magisterial District
Roanoke County, Virginia

APPROVED

REVISIONS:

Revisions For Review Comments
PJB June 13, 2014
Phase 1 Plan
October 13, 2014

DESIGNED BY: DFG/PJB

DRAWN BY: DGF

CHECKED BY: SLR

SCALE: 1" = 40'

DATE: 11 April 2014

SHEET TITLE:
STORM WATER PROFILES & DETAILS

C14
14 OF 20
PROJECT NUMBER:
13-0087-03