



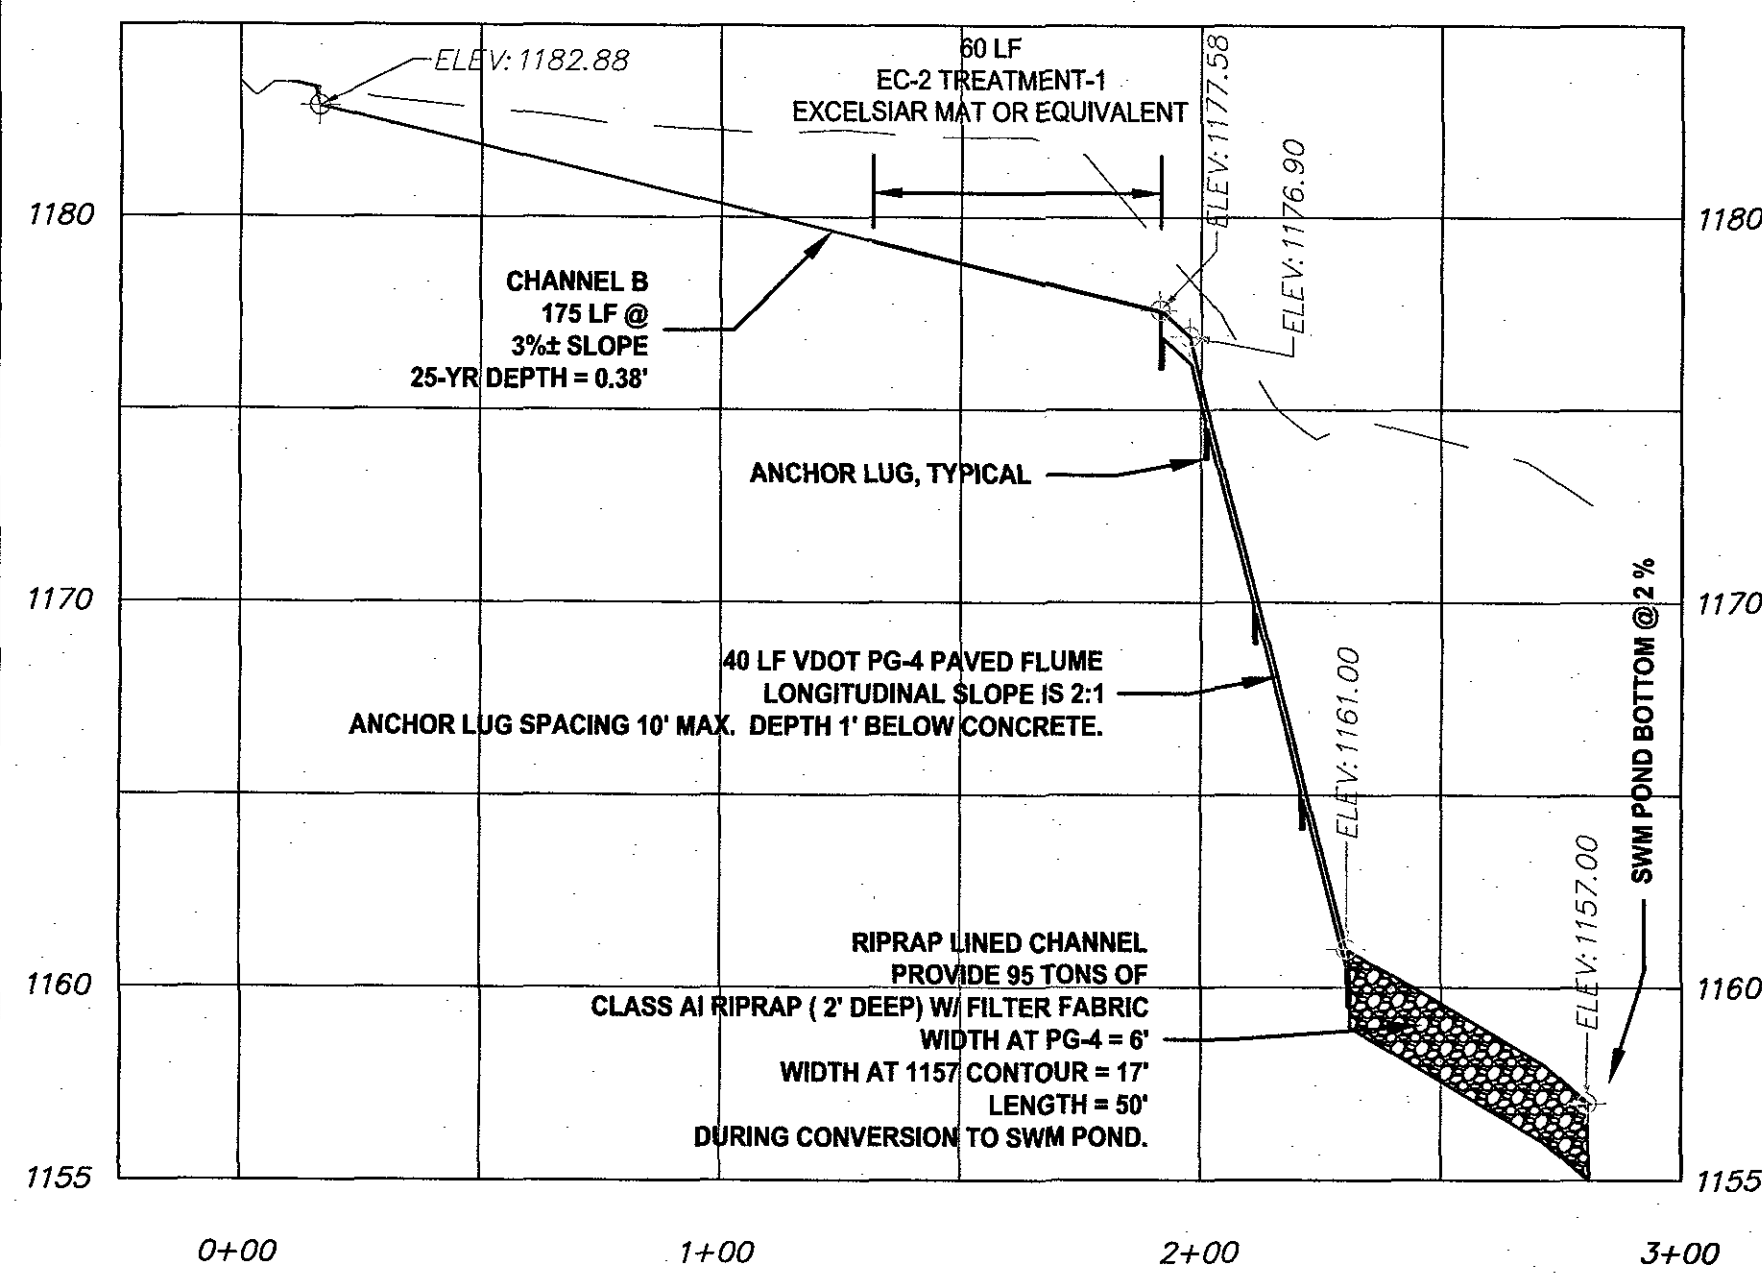


CHANNEL B TO SWM POND PROFILE

1" = 40' Horizontal
1" = 5' Vertical

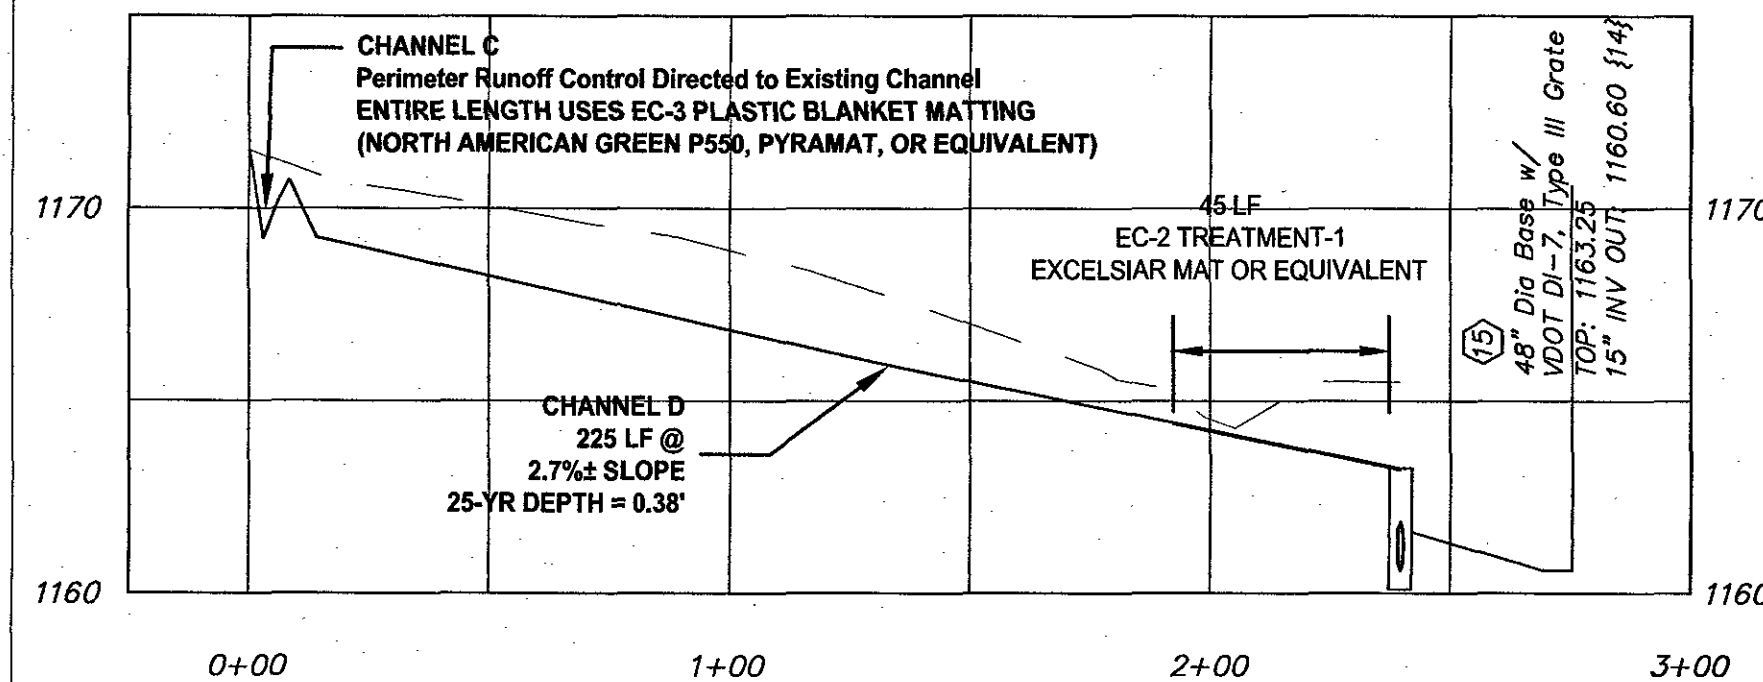


CHANNEL D TO STRUCTURE 15 PROFILE

1" = 40' Horizontal
1" = 5' Vertical

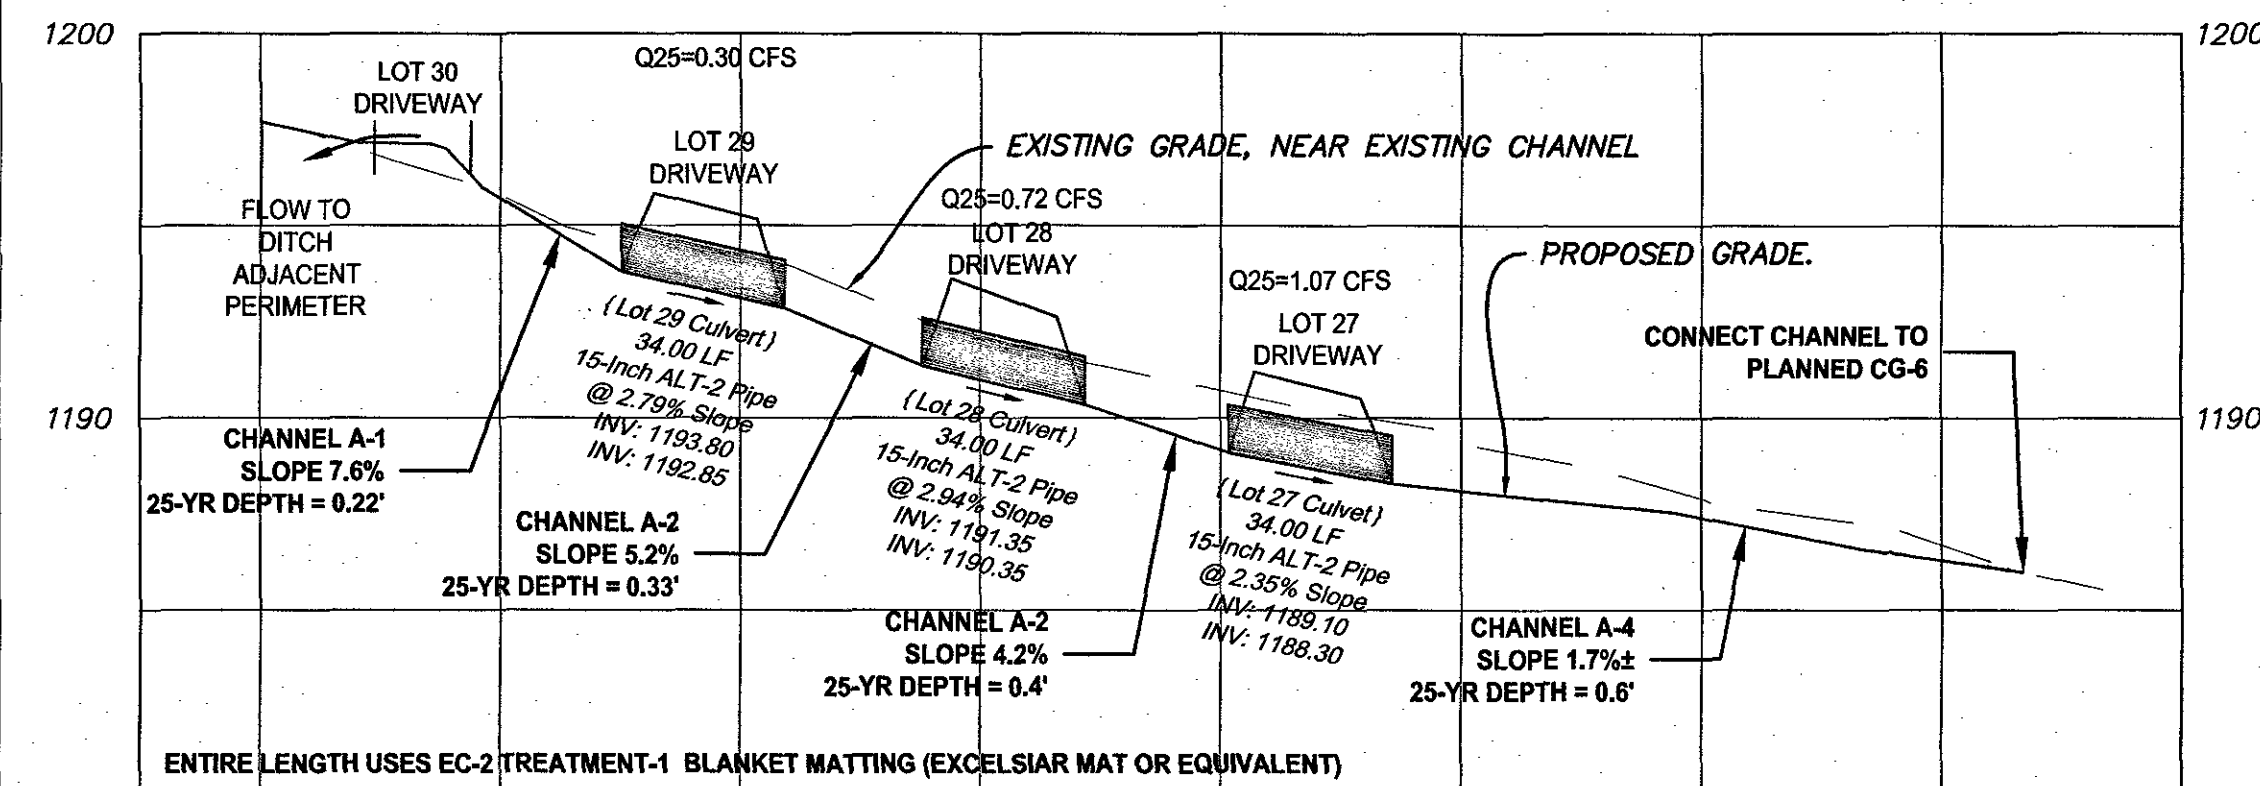


BARRENS ROAD CULVERTS-CHANNEL A PROFILE

1" = 40' Horizontal
1" = 5' Vertical

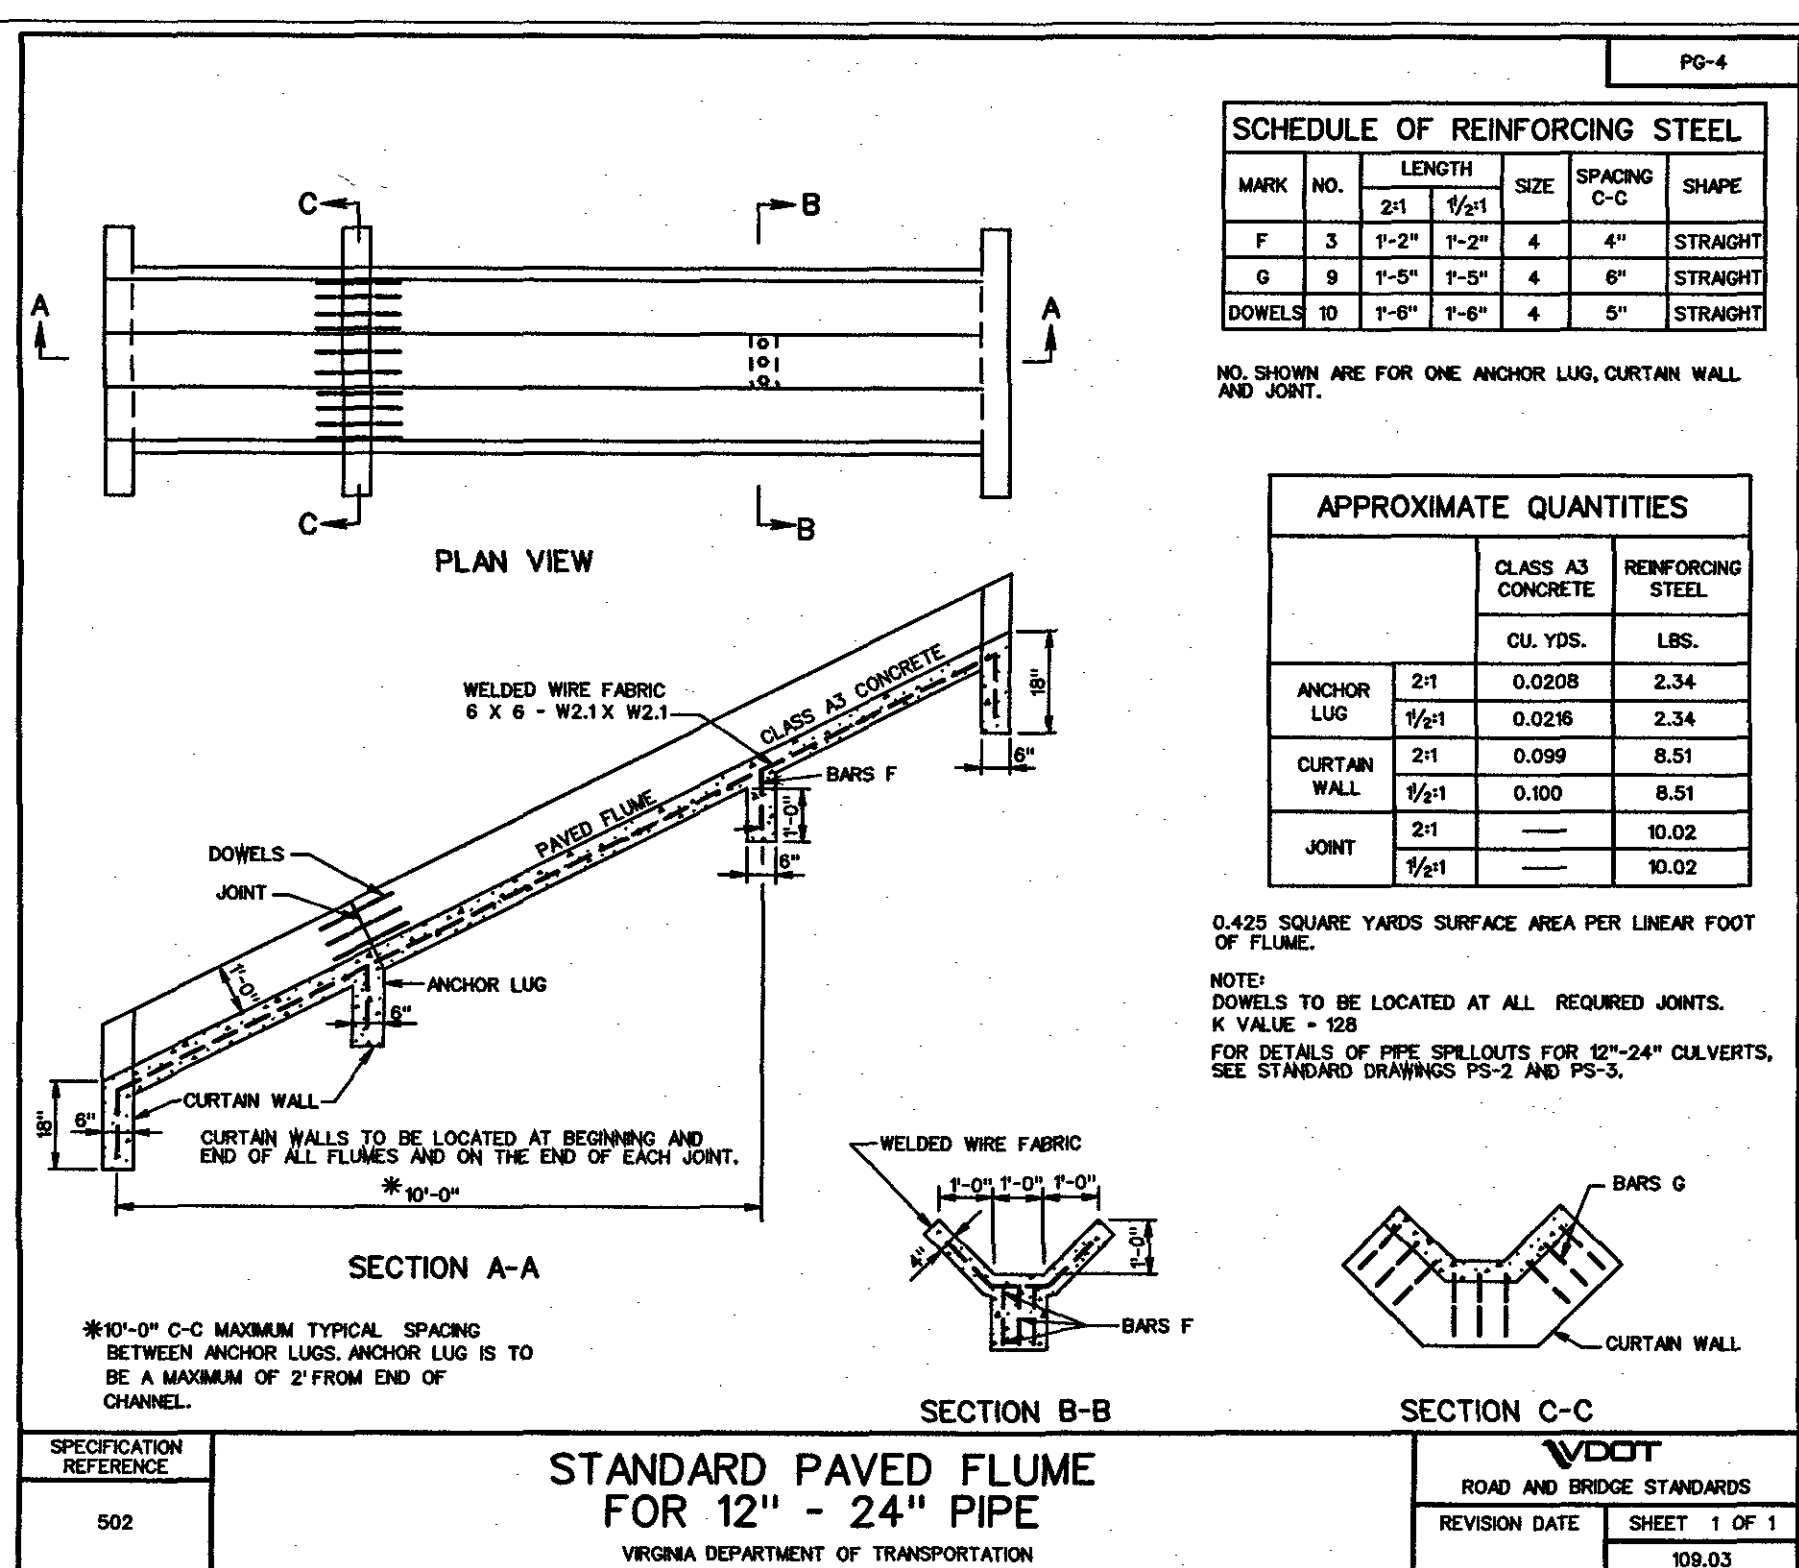


PLAN REVISION #1 10/15/2014
- ADD PHASES

PLAN REVISION #2 5/14/2018
- REVISED GRADING & STORM SYSTEM

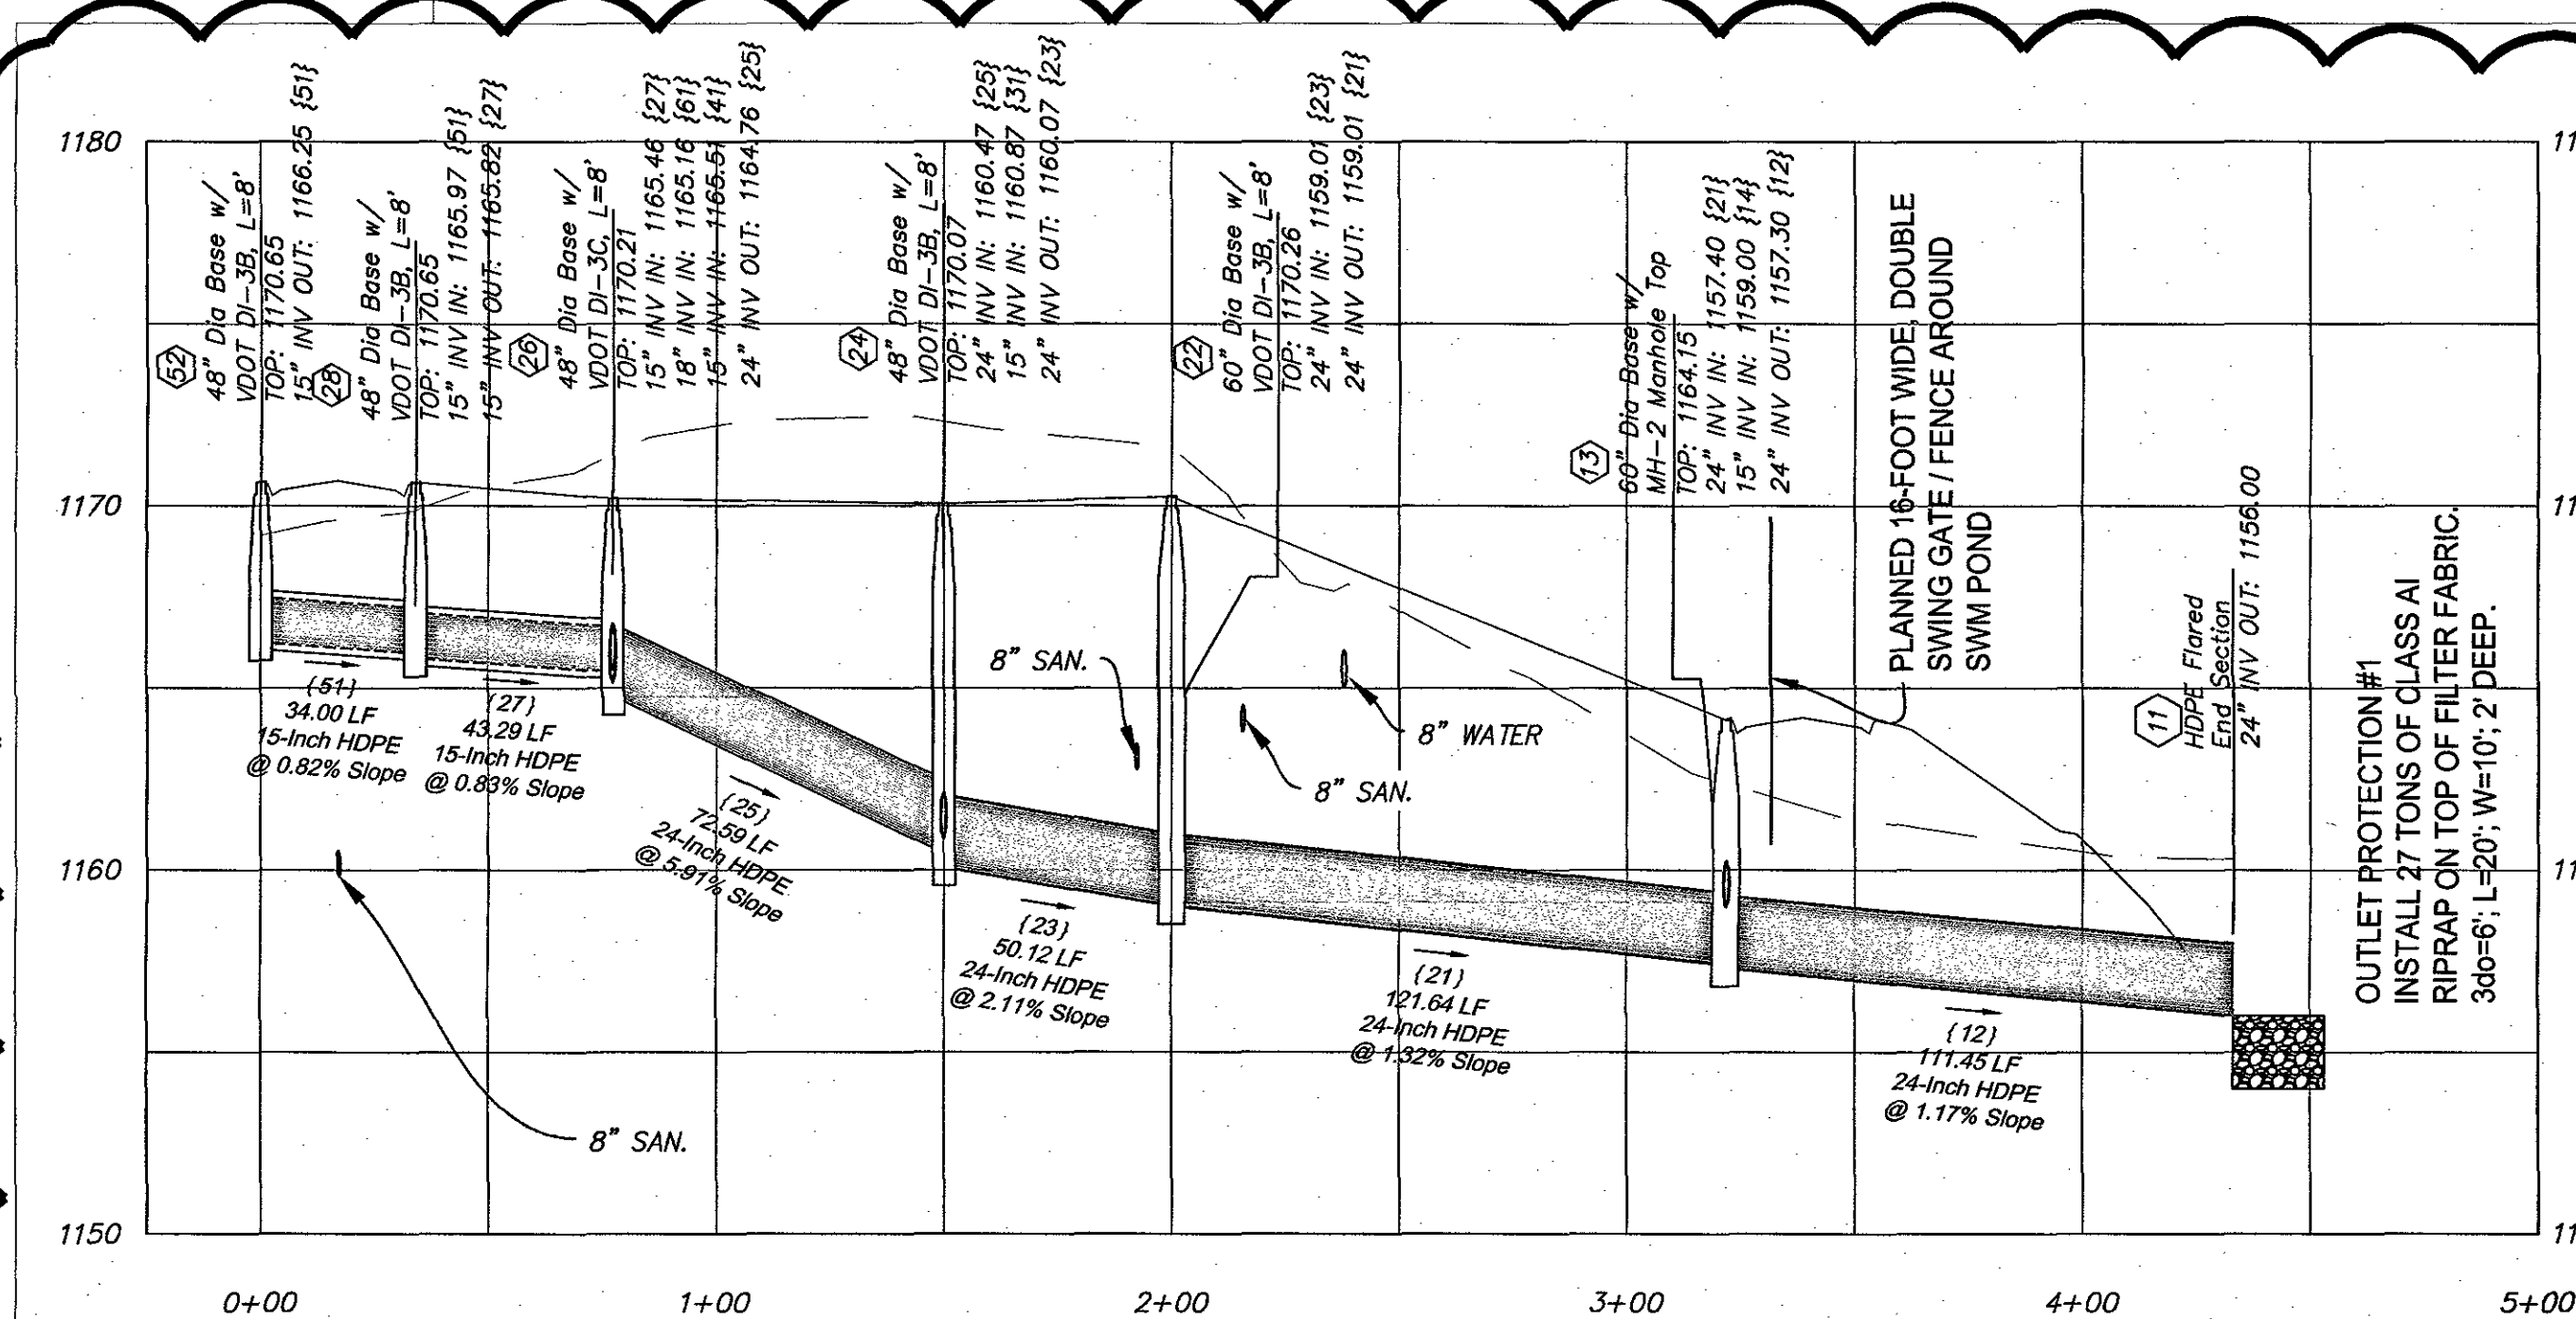


-STORM 1 PROFILE

1" = 40' Horizontal
1" = 5' Vertical

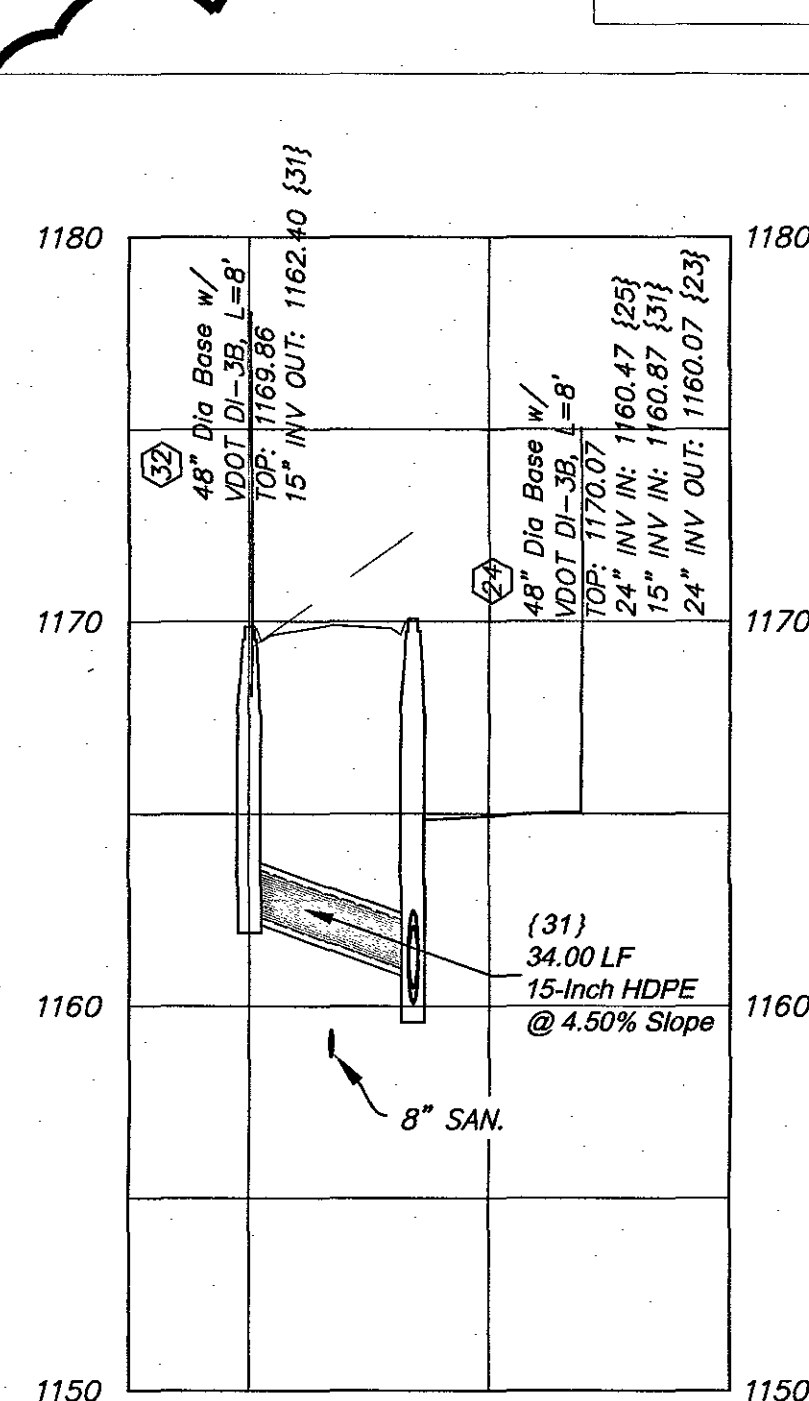


-STORM 3 PROFILE

1" = 40' Horizontal
1" = 5' Vertical

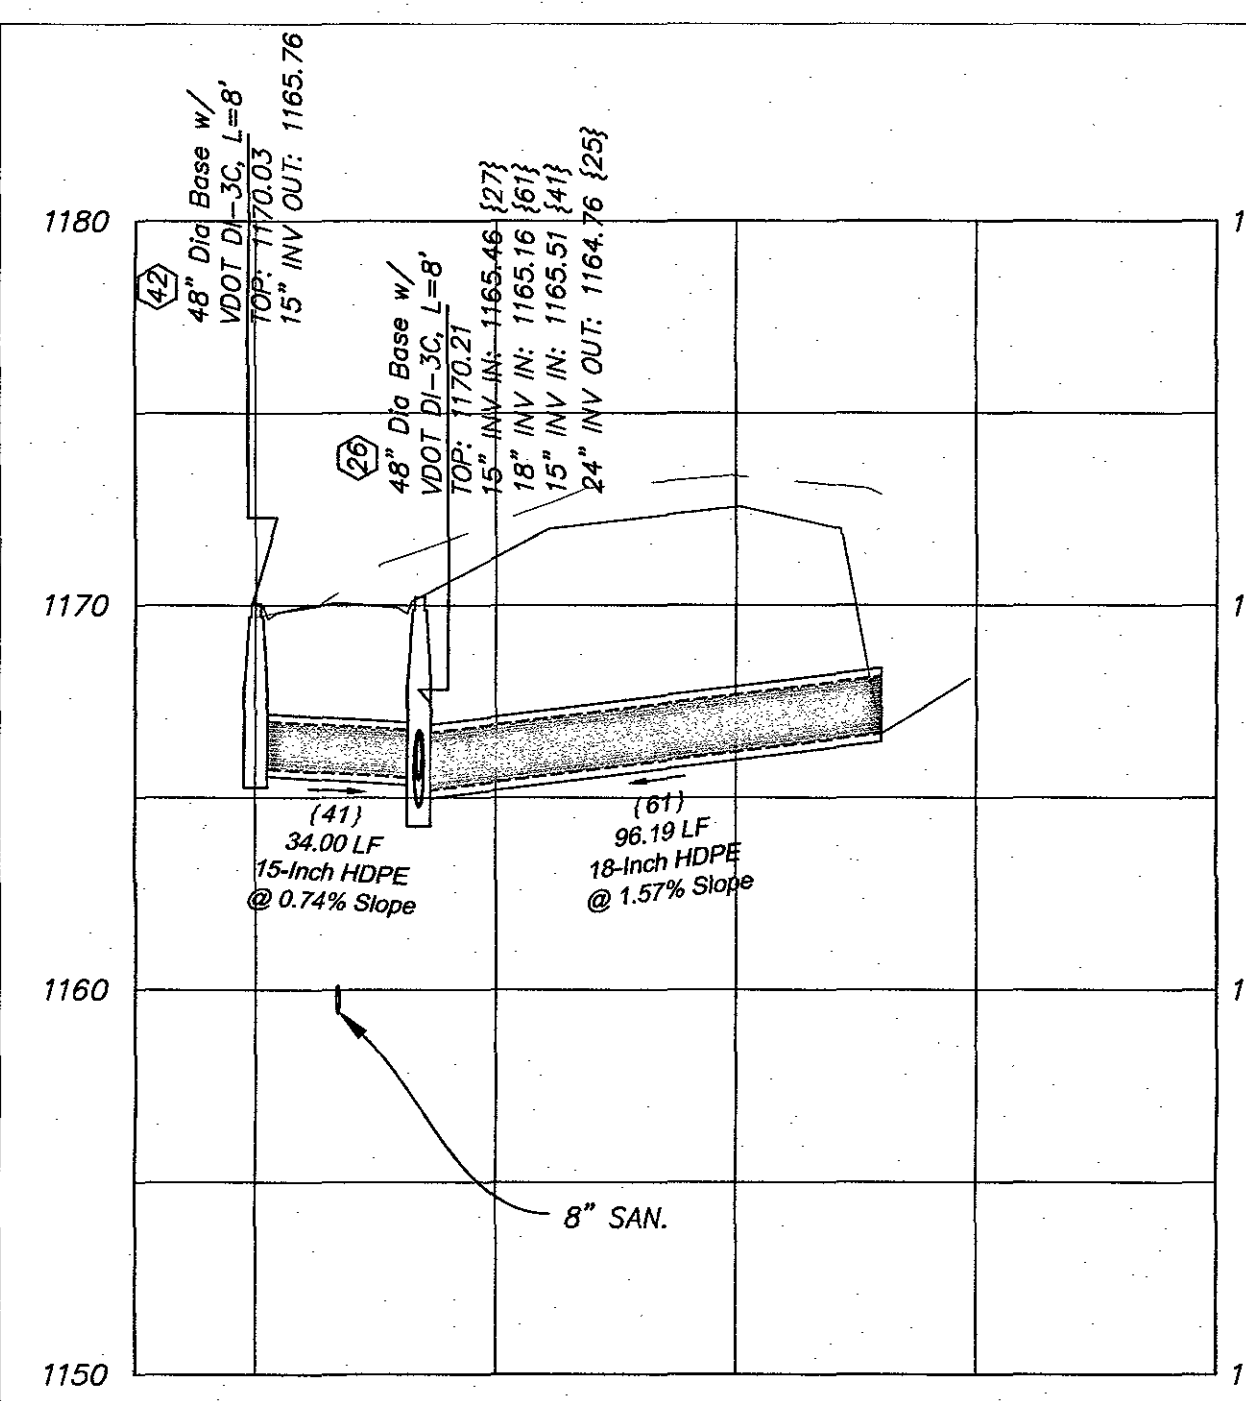


-STORM 2 PROFILE

1" = 40' Horizontal
1" = 5' Vertical

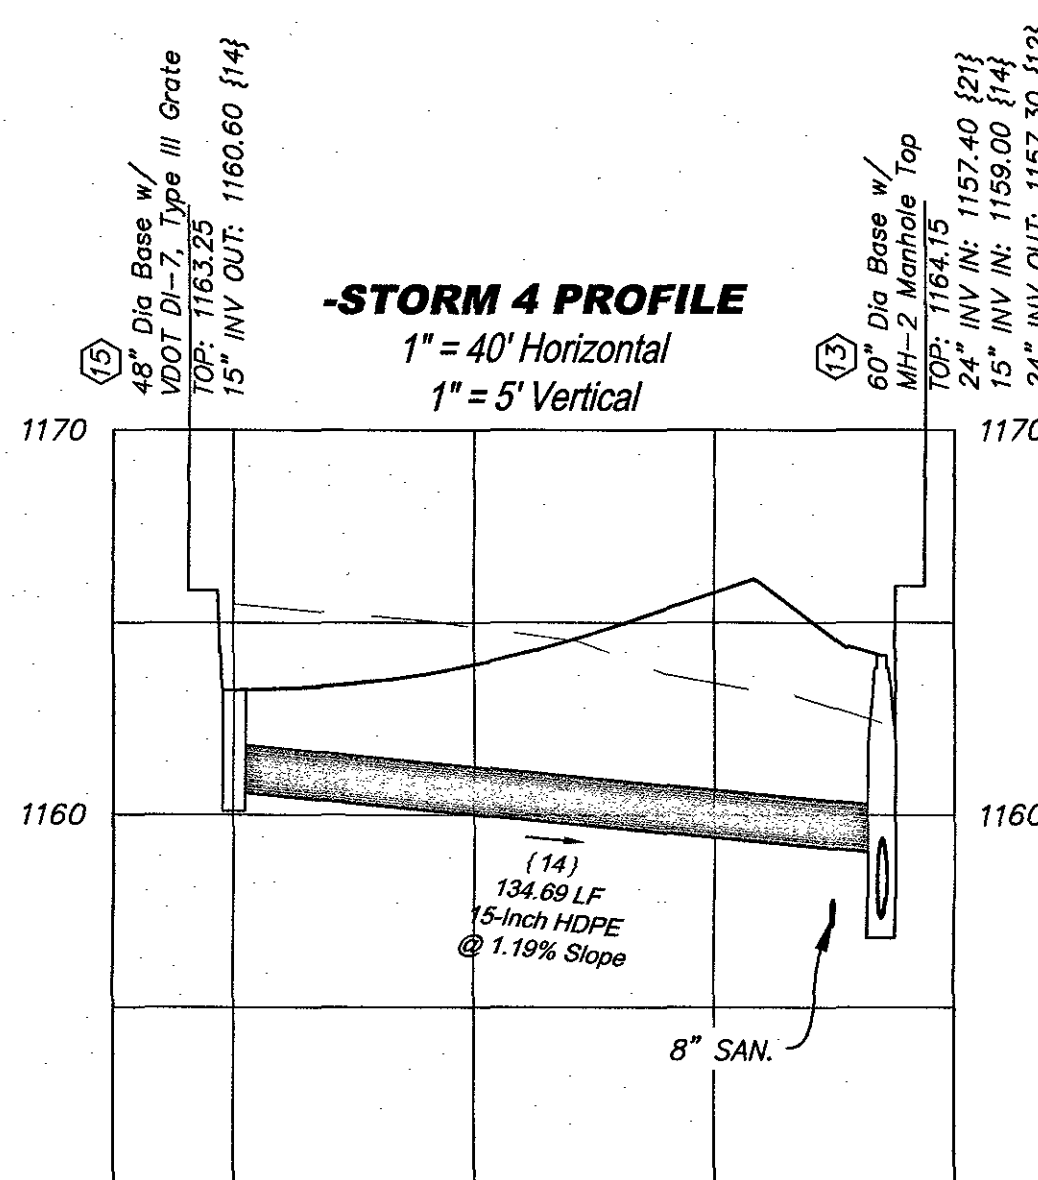


-STORM 4 PROFILE

1" = 40' Horizontal
1" = 5' Vertical

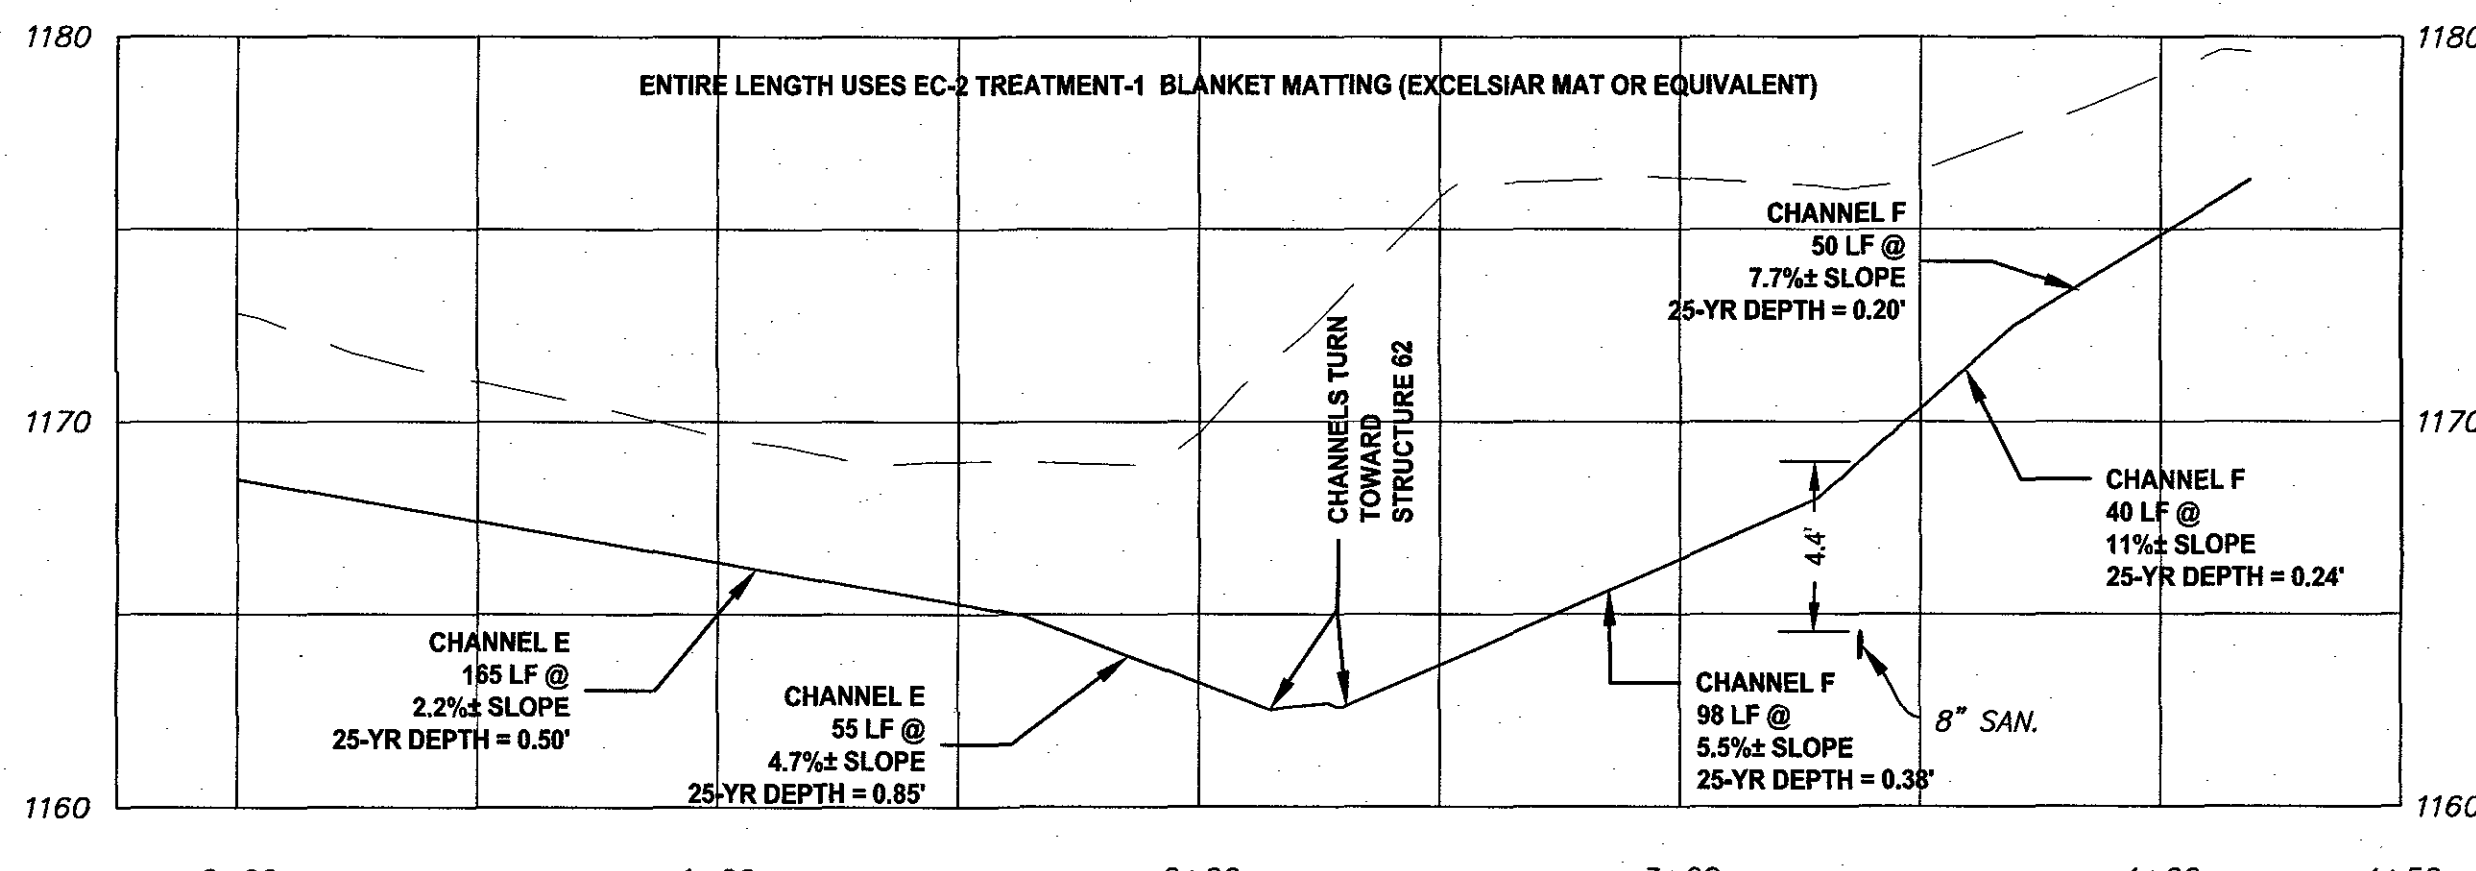

CHANNELS E & F TO STRUCTURE 62 PROFILE


1" = 40' Horizontal
1" = 5' Vertical

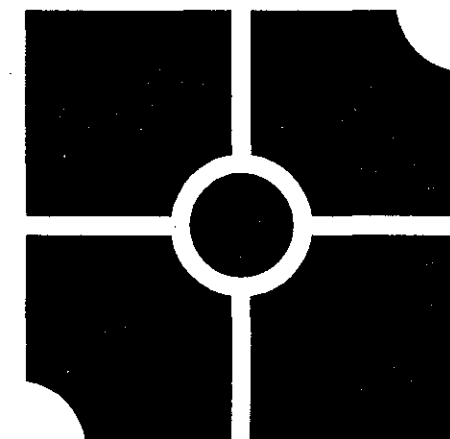

parker
DESIGN GROUP

816 Boulevard
Salem, VA 24153
Ph: 540-387-1153
Fax: 540-389-5767

1915-B W. Cary Street
Richmond, VA 23220
Phone: 804-358-2947
Fax: 804-359-9645

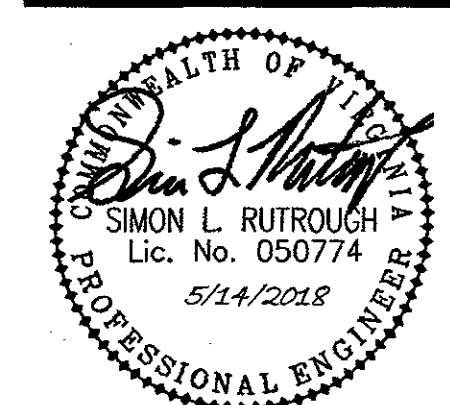

**BUCKLAND SOUTH
SUBDIVISION**

Hollins Magisterial District
Roanoke County, Virginia

REVISIONS:
Revisions Per Review Comments
PJB June 13, 2014
Phasing Plan
October 15, 2014
Grading Update
May 14, 2018

DESIGNED BY: DFG/PJB
DRAWN BY: DGF/JLK
CHECKED BY: SLR
SCALE: 1" = 40'
DATE: 11 April 2014

SHEET TITLE:
**STORM WATER
PROFILES &
DETAILS**

C14
14 OF 20
PROJECT NUMBER:
13-0087-03