
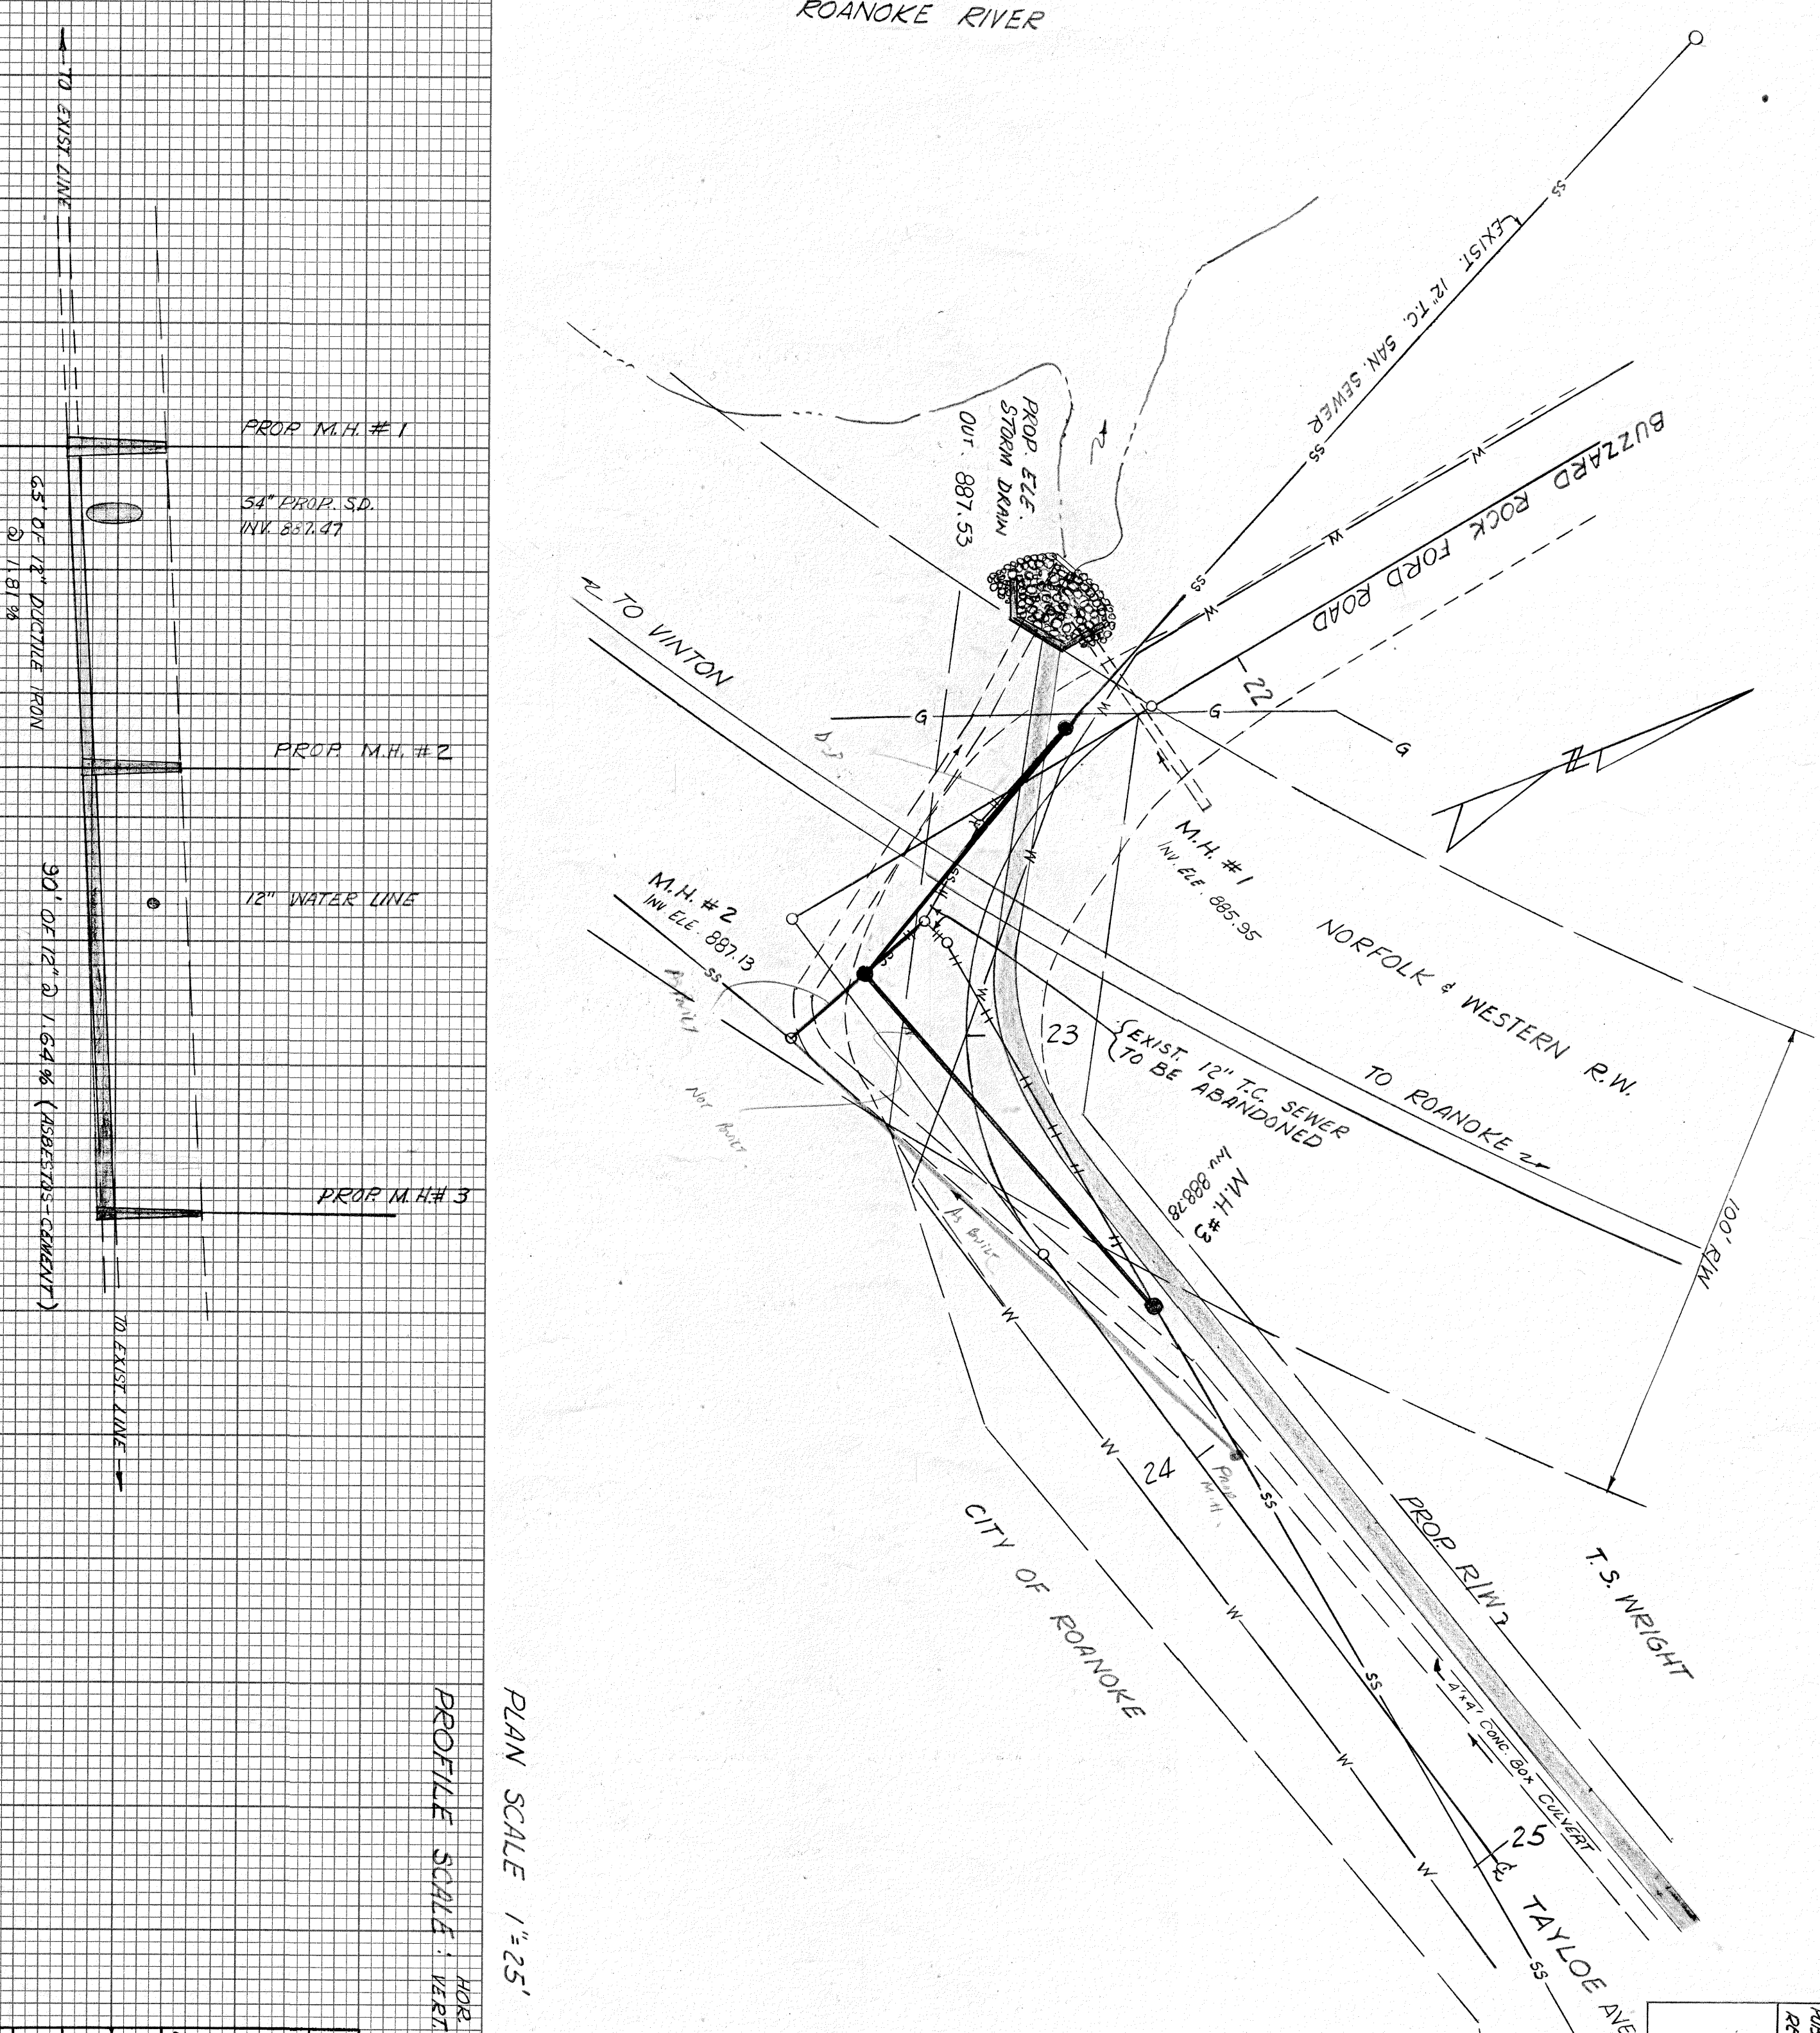


FINAL SURVEY	SURVEYED		BY	DATE
	PLOTTED			
	TEMPLATE			
	AREAS			
NOTE BOOK	AREAS CHECKED			
NO.				

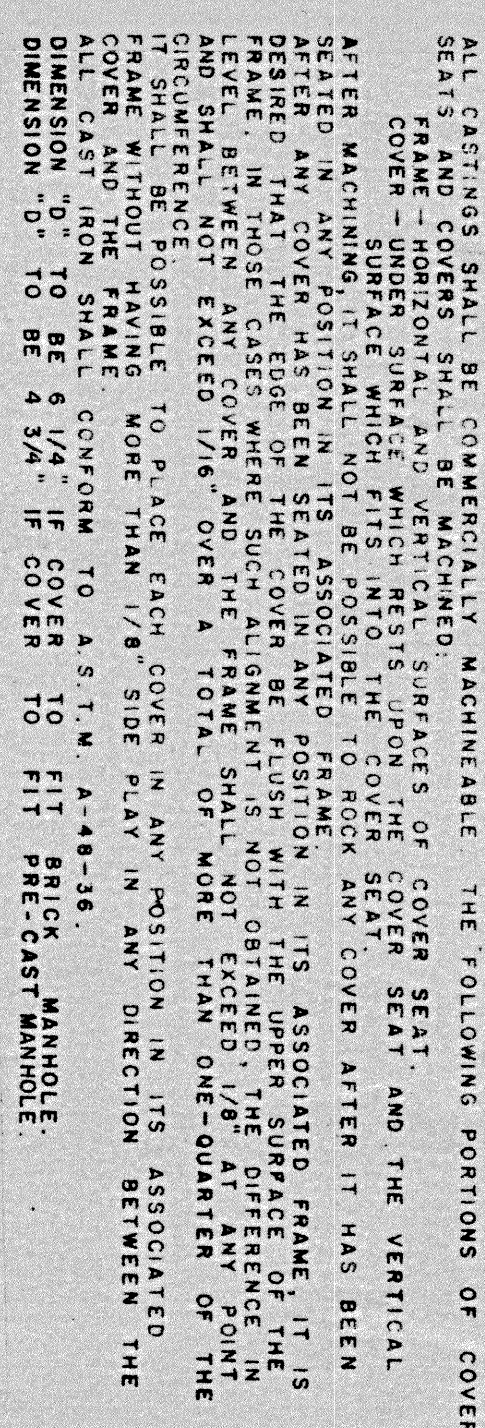

PUB. MAP REGION	STATE	FEDERAL AID ROUTE	PROJECT	ROUTE	STATE PROJECT	SHEET NO.
2	VA.		M-5128 (9)	13TH STR.	UO00-129-102, PE-101 RW-201 C-501	

PLAN SCALE 1"=25'

PROFILE SCALE: VERT. 1"=10' HOR. 1 1/2"=25'

SANITARY SEWER SUMMARY							
1	2	3	4	5	6	7	8
6" San Sew	8" San	12" San	12" San	12" San	San Sew	San Sew	San Sew
Lateral Cam. Sew. Pipe				Sew Pipe	Sew Pipe	Sew Pipe	Manhole
Sheet No.	1	2	3	4	5	6	7
1	1	1	1	1	1	1	1
2	247						
3	50	288			19	6	3
Total	50	535	90	65	24.5	44.1	6

- 1 CHAS 3300 ASBESTOS
- 2 CHAS II, Push On Or, Mechanical clamt
- 3 STD M42, Eccentric Joper Unit, Std IS-1 Bottoms
- 4 See Detail (Aero Section)

OFFICE OF THE CITY ENGINEER