


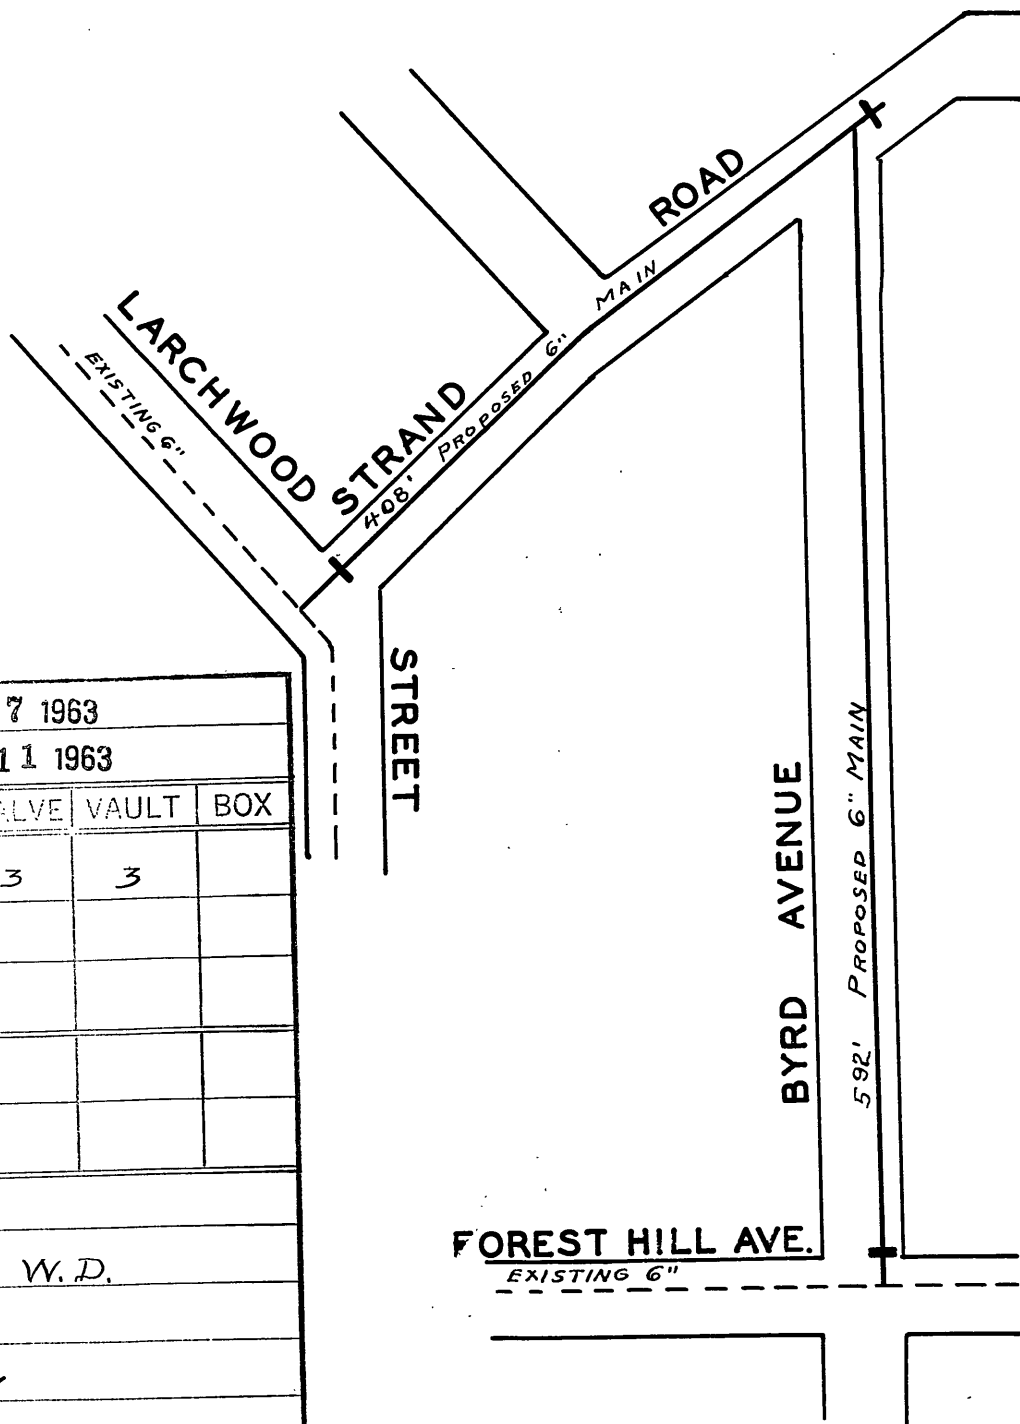

DATE STARTED NOV 27 1963

DATE COMP. DEC 11 1963

FEET MAIN	SIZE	VALVE	VAULT	BOX
-----------	------	-------	-------	-----

1000'	6"	3	3	
-------	----	---	---	--

--	--	--	--	--

--	--	--	--	--

--	--	--	--	--

F. H. COMP. _____				
-------------------	--	--	--	--

F. H. STUB ONLY _____				
-----------------------	--	--	--	--

SERV. INS. BY:

MAINS INS. BY: *R. W. D.*

NO. 3/4" SERV. INS.

CITY OR CO. *CITY*

DEPT. INSP. *B. R. H.*

WATER DEPARTMENT
CITY OF ROANOKE, VA.

BYRD AVENUE &
STRAND ROAD N.E.

SCALE- 1"=100'

DRAWN BY E.L.A. NOV, 18, 1963

DIST. MAP #312

63-42