



Drawing name: K:\RIC_OIV\113001 - CVS-Rebkee\106 - Bonsack (Roanoke, VA Rt. 460)\CAD\dwg\SHEET SET\CU-201 UTILITY PROFILE.DWG CU-201 Nov 16, 2009 1:17pm by adam.schmid

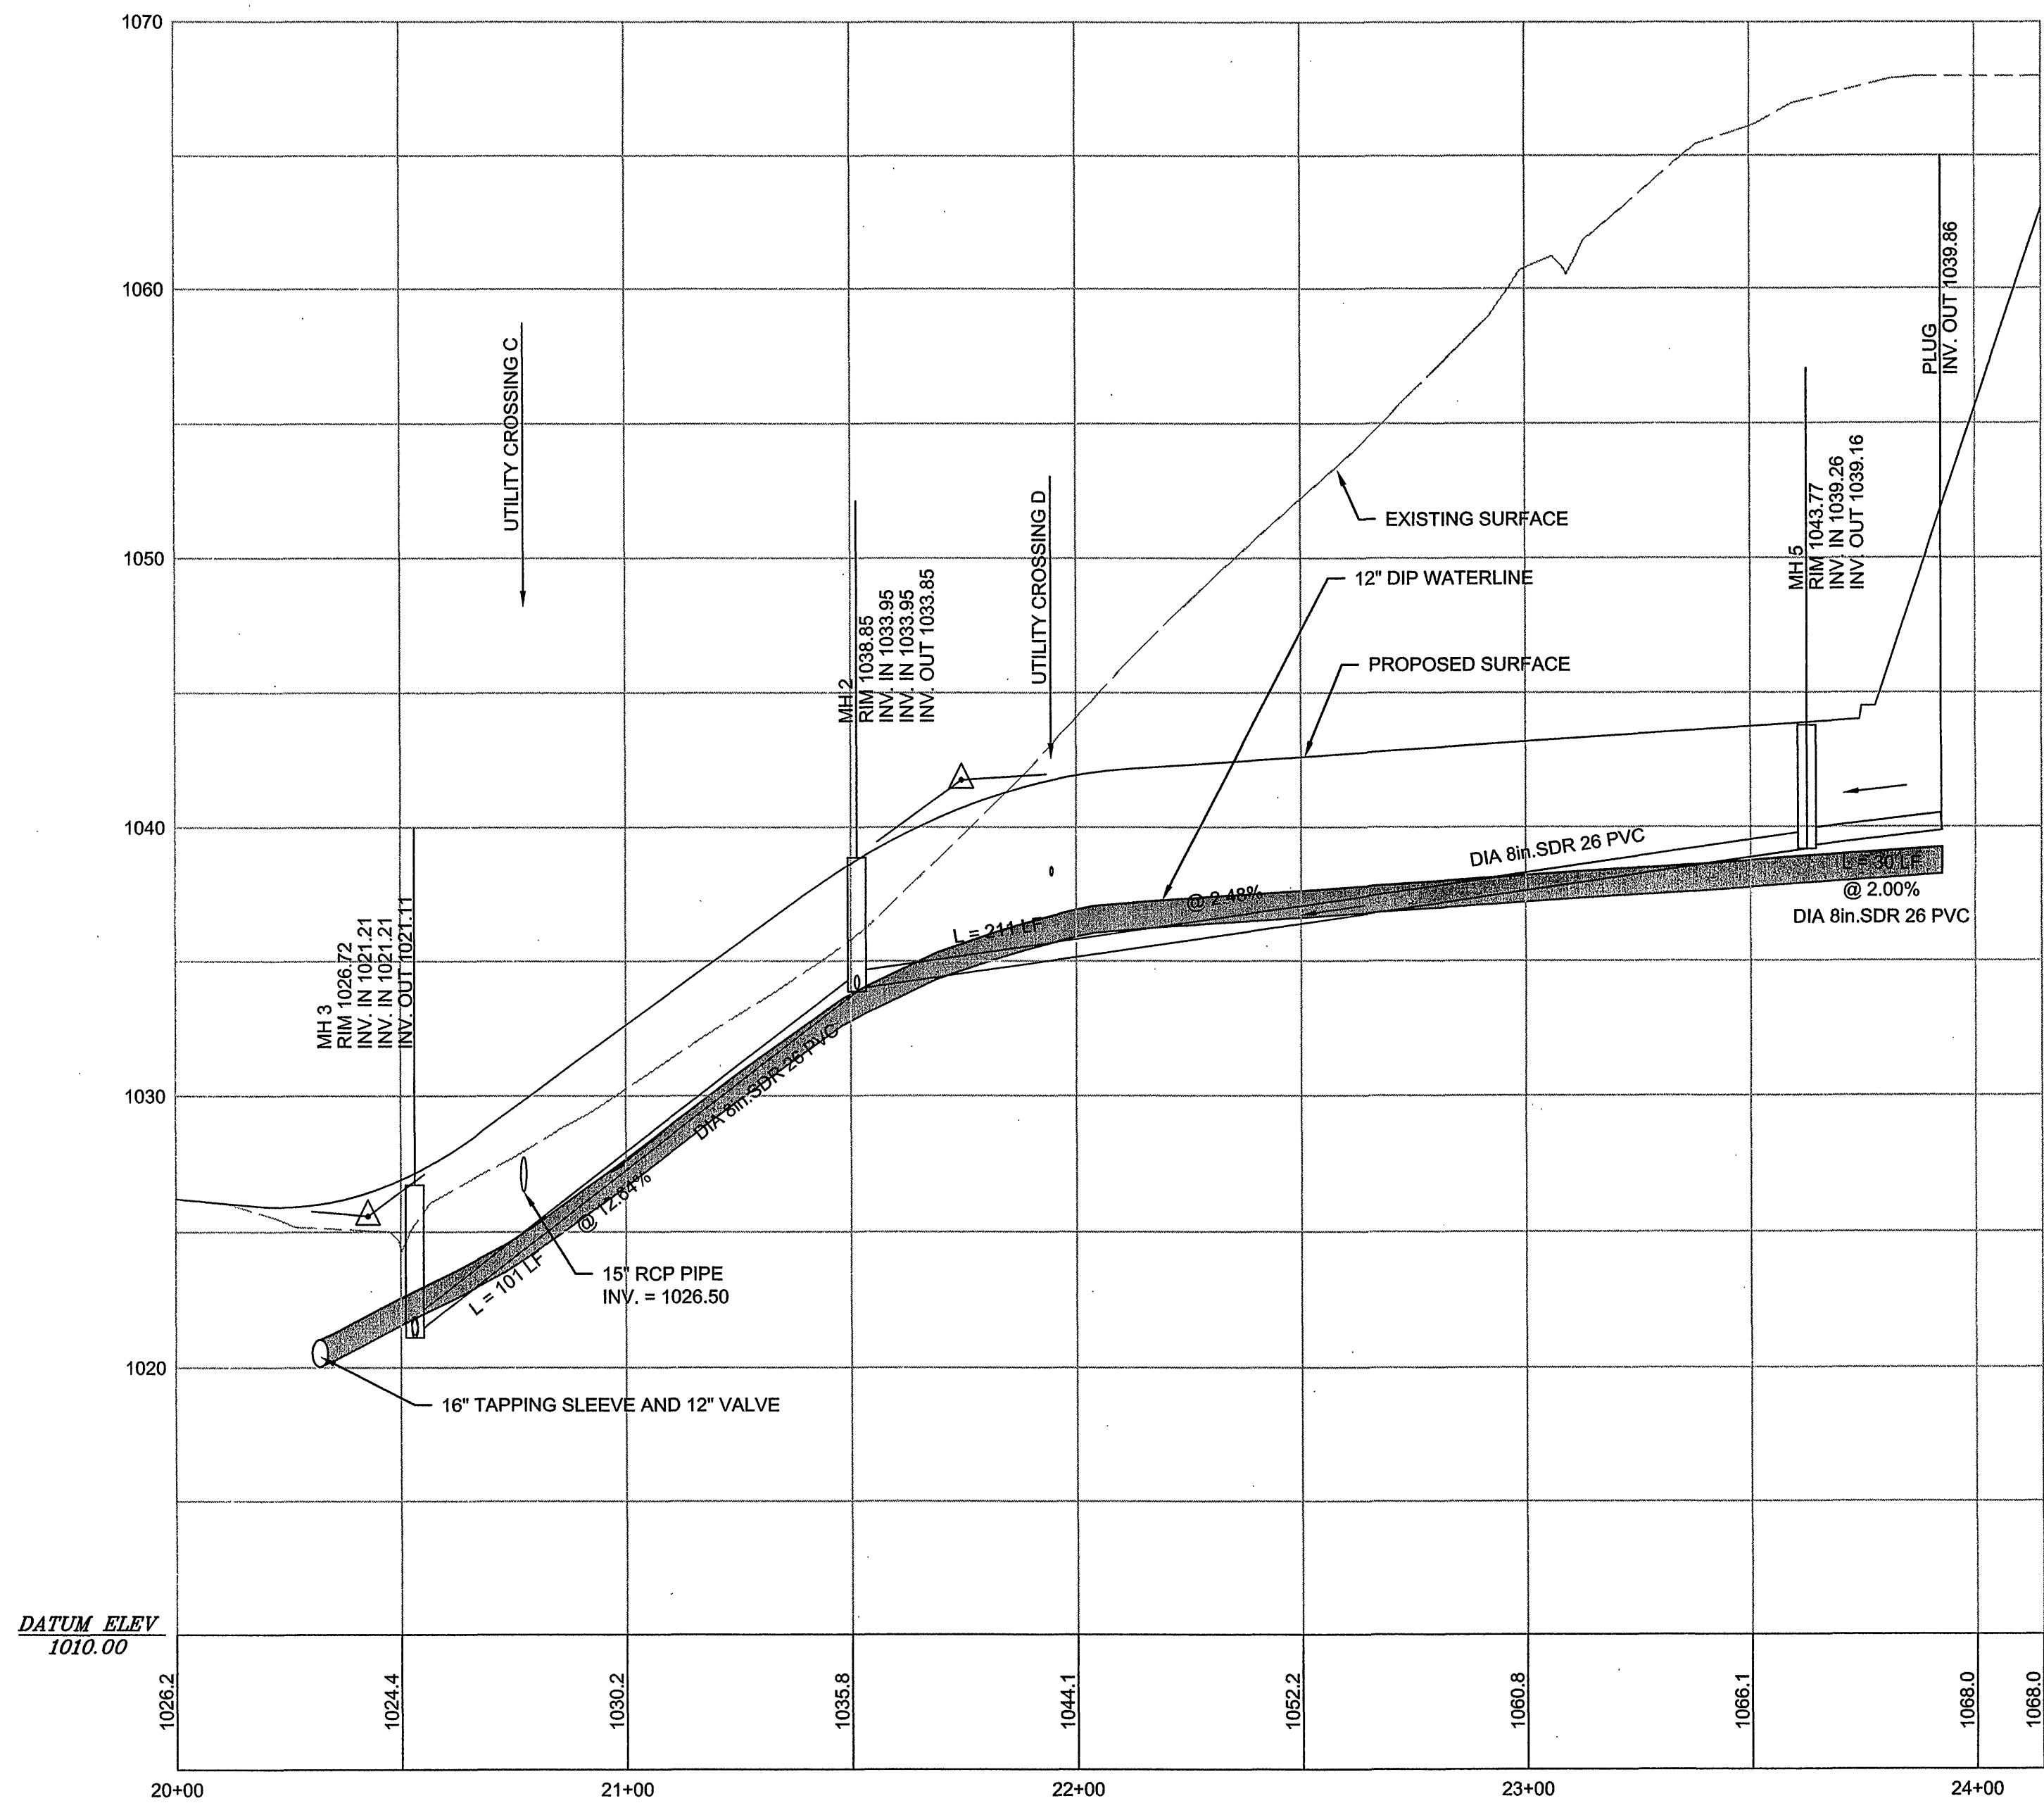

SANITARY PROFILE MH3 TO PLUG AND WATER PROFILE TAP TO PLUG

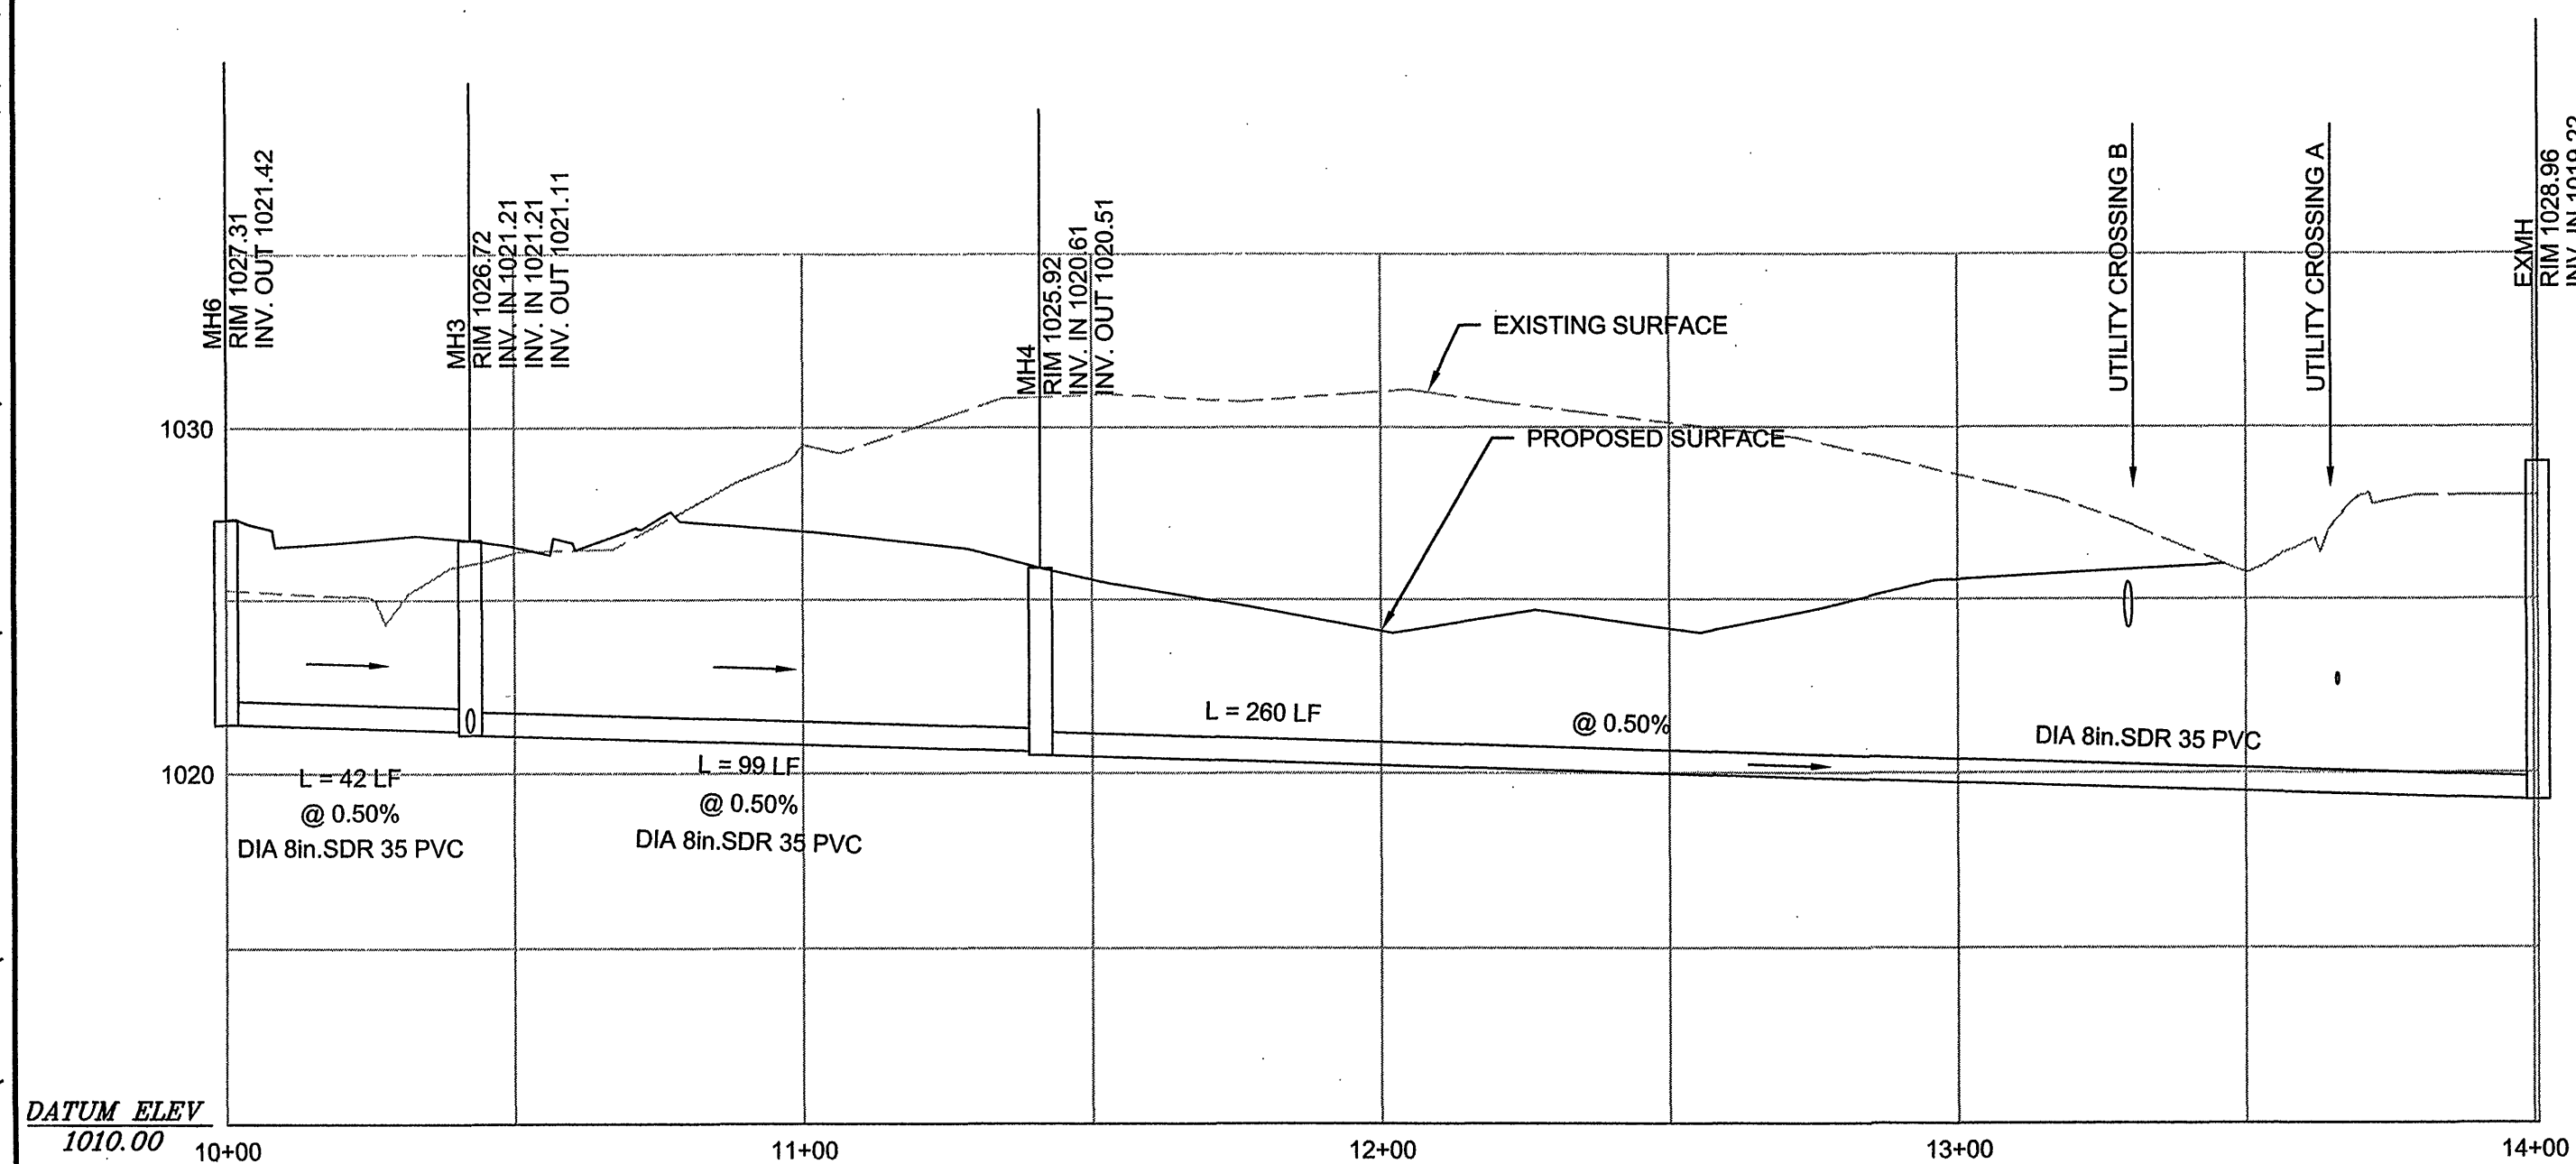


SANITARY PROFILE MH5 TO EXMH


VERT. SCALE
1" = 5'

HORIZ. SCALE
1" = 30'

ALL PROFILES

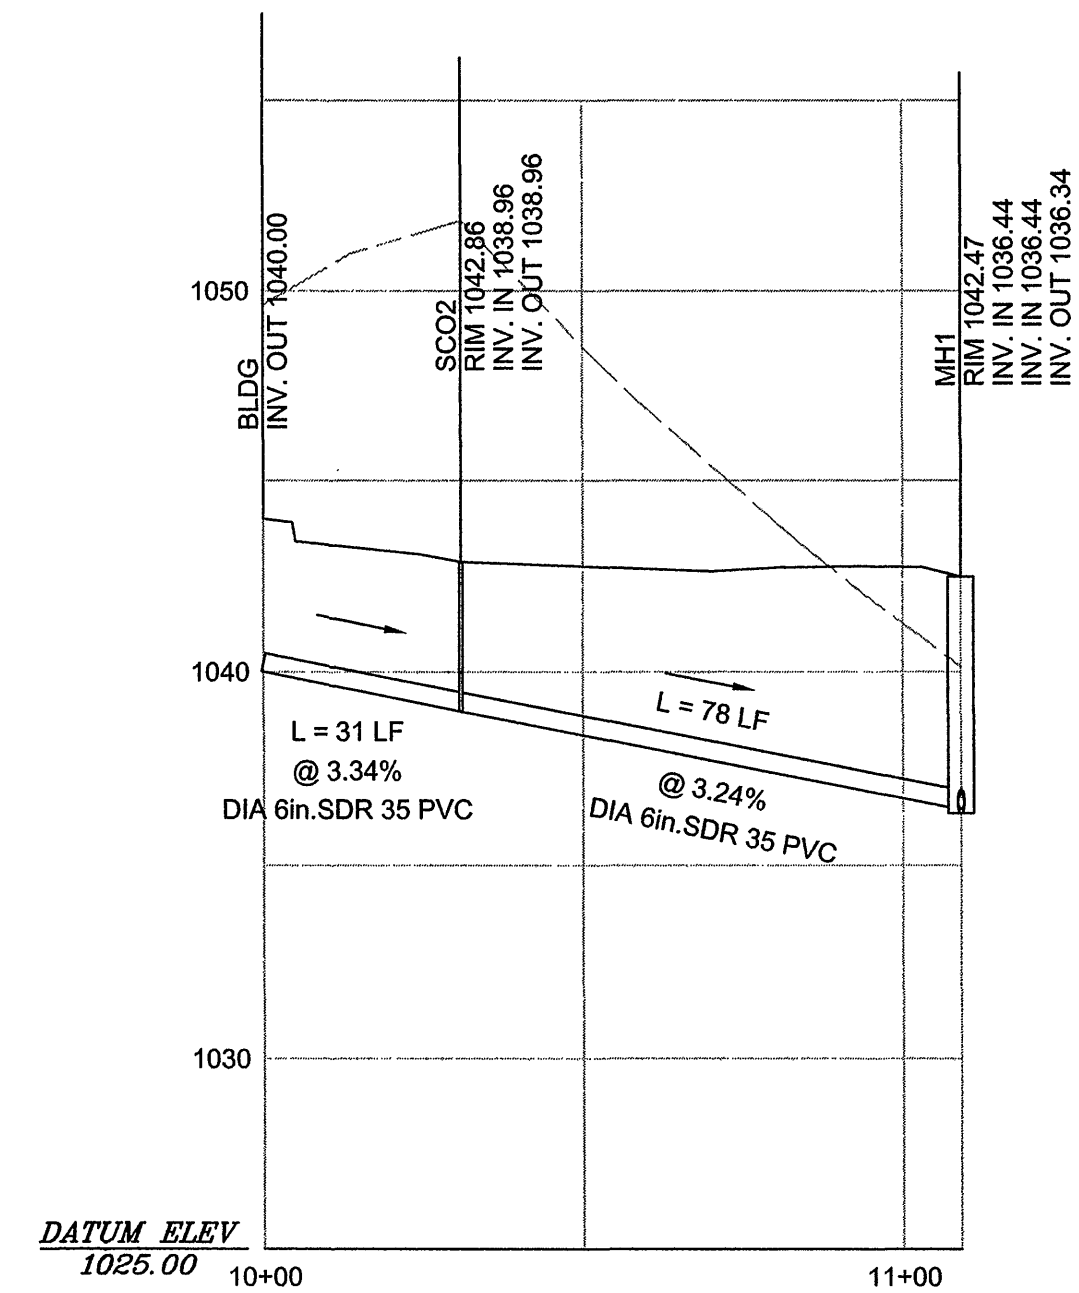

SANITARY PROFILE BLDG1 TO MH1

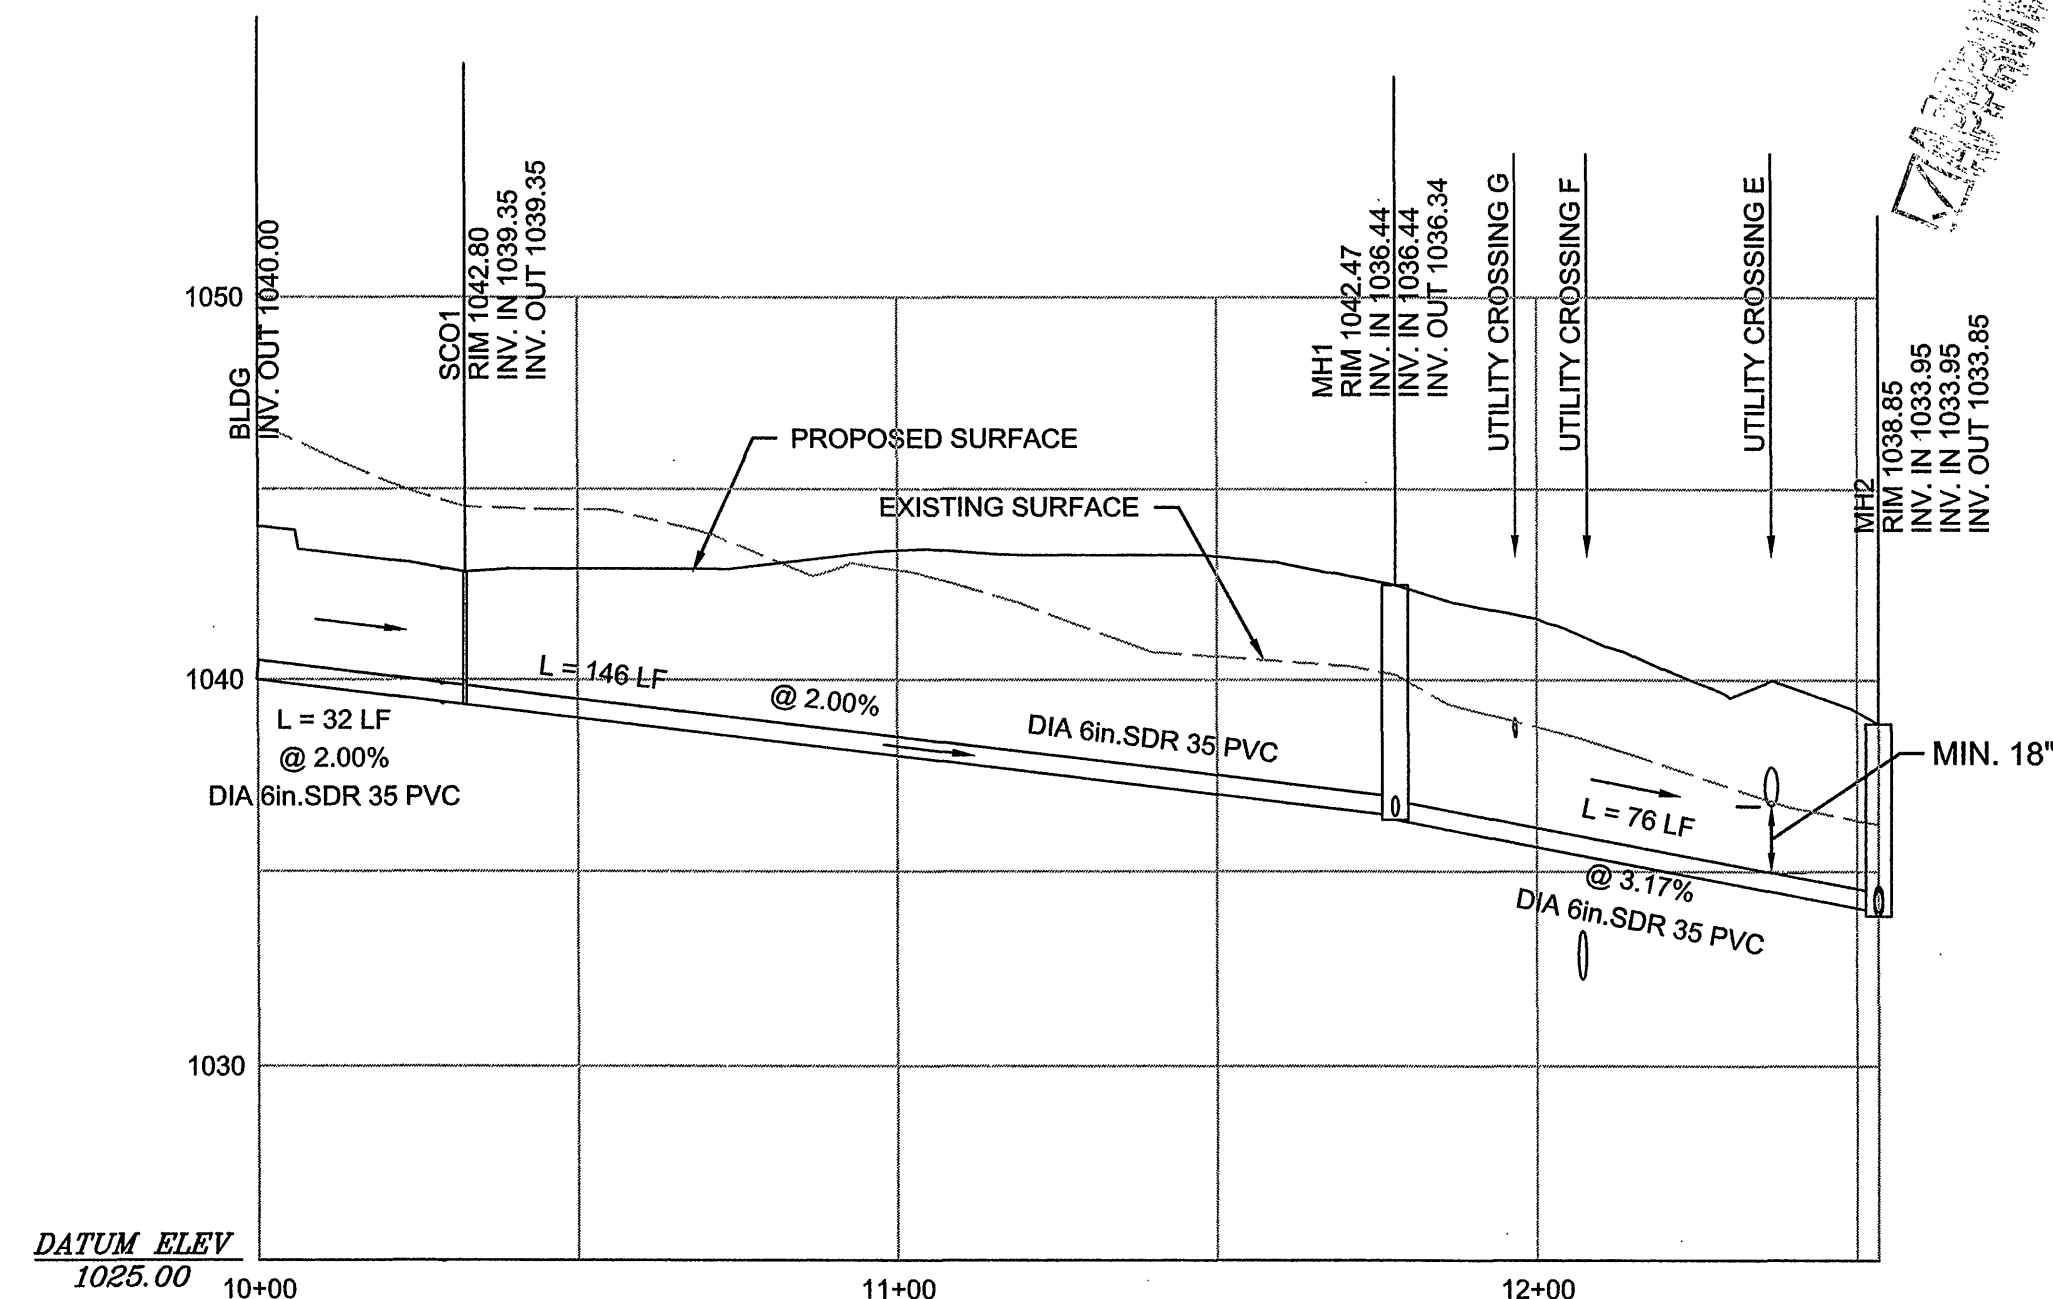

SANITARY PROFILE BLDG2 TO MH2




**Kimley-Horn
and Associates, Inc.**

1500 FOREST AVENUE, SUITE 115
RICHMOND, VIRGINIA 23229

CONSULTANT:

KIMLEY-HORN AND ASSOCIATES, INC.
1500 FOREST AVENUE, SUITE 115
RICHMOND, VA 23229
PHONE: (804) 673-3882
FAX: (804) 673-3980

SEAL:

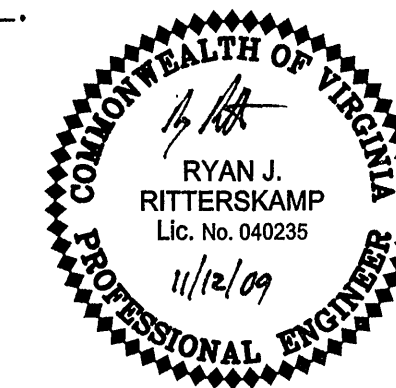

CVS/
pharmacy

13,225 S.F. PROTOTYPE
STORE NUMBER: 7503

INTERSECTION OF
ROUTE 460 & ROUTE 610
ROANOKE, VIRGINIA

OWNER/DEVELOPER:

THE REBKEE COMPANY
15871 CITY VIEW DRIVE, SUITE 300
MIDLOTHIAN, VA 23113
PHONE: (804) 419-0740
FAX: (804) 419-0759

REVISIONS:

LAYOUT COORD: RRP
PLANNING MGR. DBE
DRAWING BY: DHL
DATE: 11/12/09
JOB NUMBER: 113001106
TITLE:

UTILITY PROFILE

SHEET NUMBER:

CU-201

COMMENTS: