
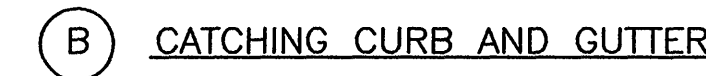
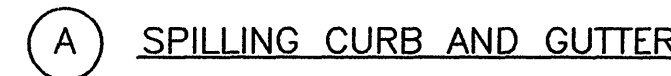
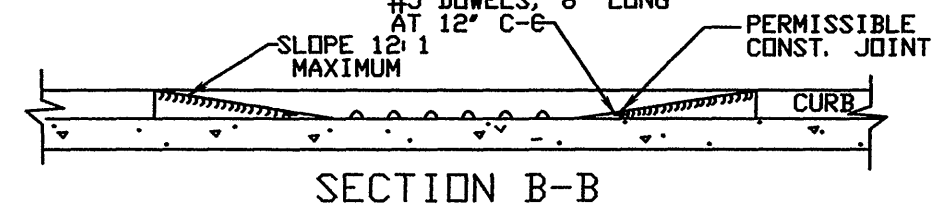
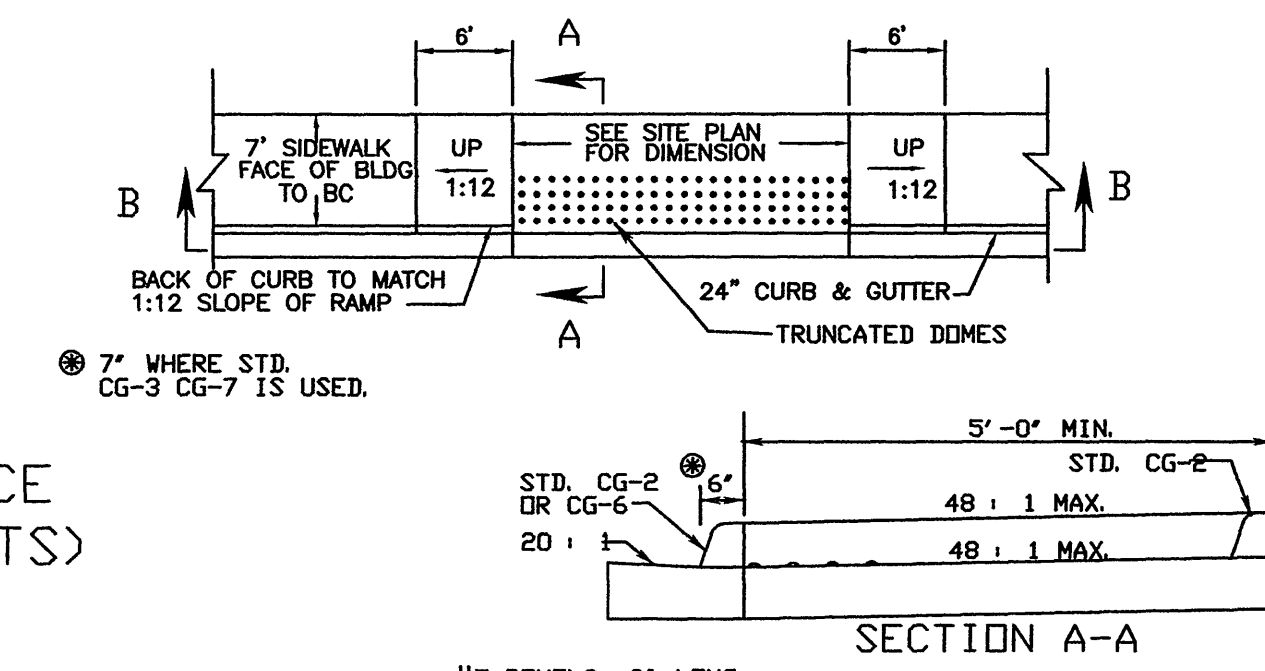


NOTE: SEE SITE DEVELOPMENT PLAN FOR PARKING DIMENSIONS & LAYOUT DIMENSIONS SHOWN ARE MINIMUMS

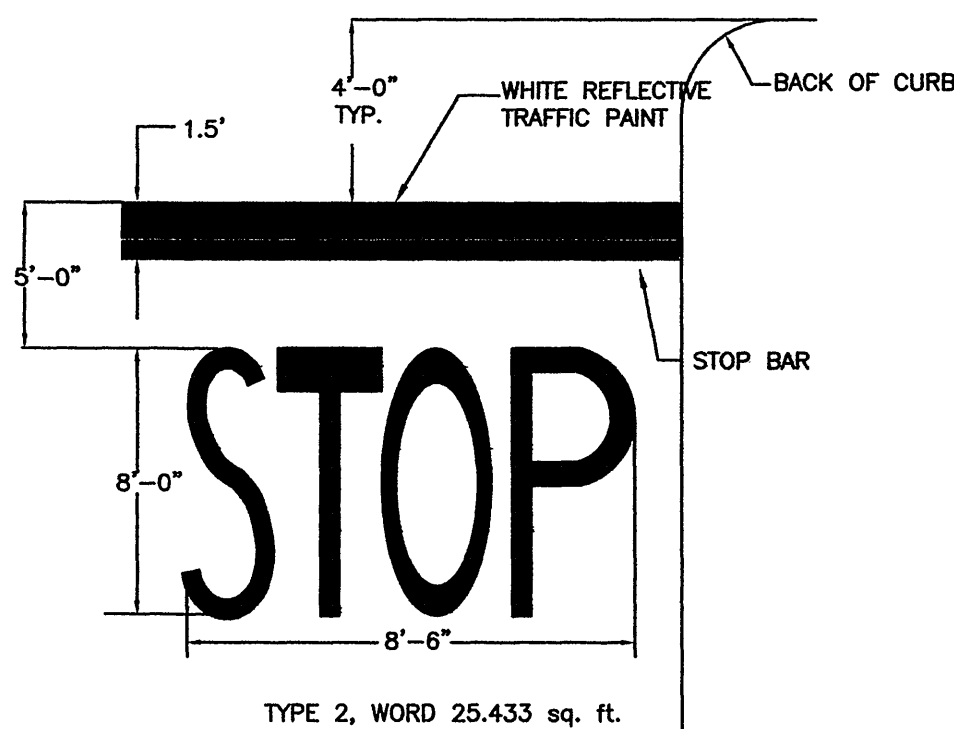


CONCRETE FOR CURBING SHALL HAVE A MINIMUM COMPRESSIVE STRENGTH OF 3000 P.S.I. AT 28 DAYS.



CONSTRUCTION STAKING FOR CURBING INSTALLATION SHALL BE REFERENCED (CUT OR FILL) TO THE FACE OF CURB

AT CONTRACTOR'S OPTION THE GUTTER THICKNESS MAY BE INCREASED AT THE EDGE OF PAVEMENT TO MAKE BOTTOM OF GUTTER PARALLEL WITH PAVING OF BASE COURSE.







CONTRACTION JOINTS AT 10'-0" O.C. TOOLED 1/4" (+1/16"-0) WIDE, 1" OR MAX. D/4 DEEP WHICHEVER IS GREATER. EXPANSION JOINTS AT 40' MAX. AND ALL P.C.'s, UNLESS APPROVED OR INDICATED OTHERWISE ON PLAN VIEW JOINT PATTERN.

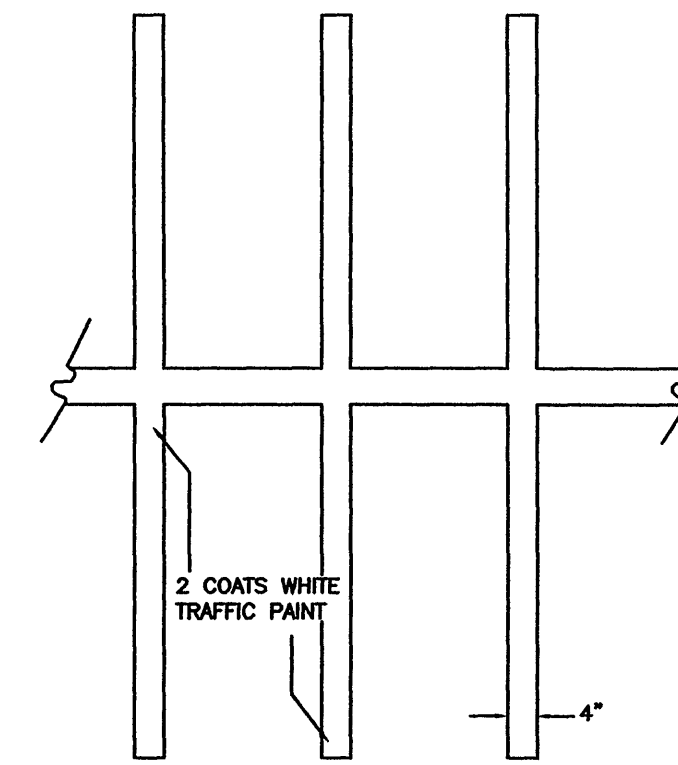



NOTES:
1. THIS ITEM MAY BE PRECAST OR CAST IN PLACE.
2. CONCRETE TO BE CLASS AS F CAST IN PLACE, 4000 P.S.I. PRECAST.
3. CURB HAVING A RADIUS OF 300 FEET OR LESS (ALONG FACE OF CURB) WILL BE PAID FOR AS RADIAL CURB.
4. THE DEPTH OF CURB MAY BE REDUCED AS MUCH AS 3\"/>

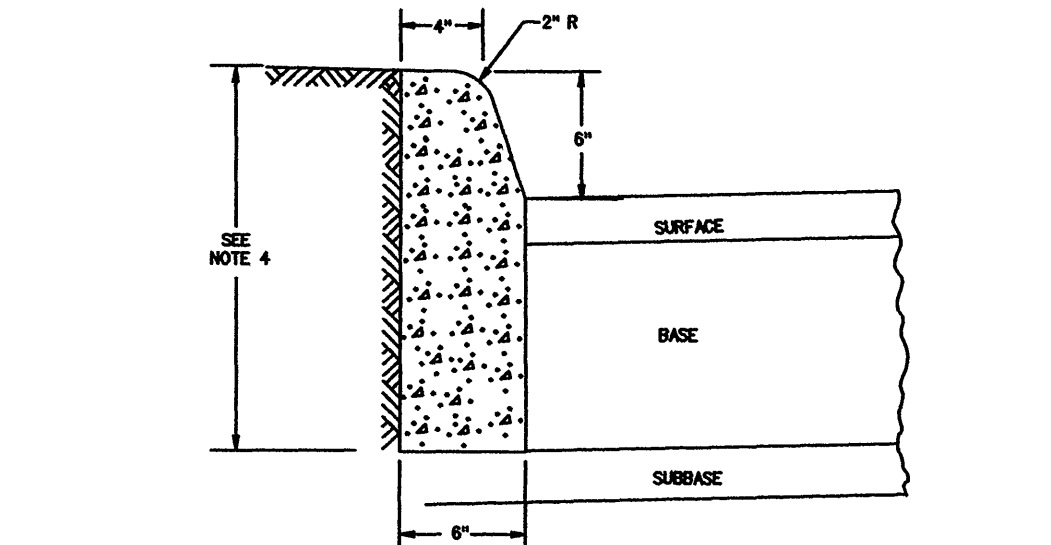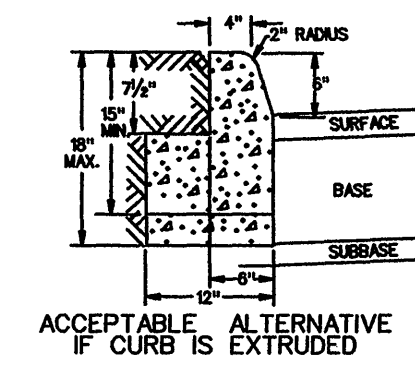

NOTES:
1. THIS ITEM MAY BE PRECAST OR CAST IN PLACE.
2. CONCRETE TO BE CLASS AS F CAST IN PLACE, 4000 P.S.I. PRECAST.
3. COMBINATION CURB & GUTTER HAVING A RADIUS OF 300 FEET OR LESS (ALONG FACE OF CURB) SHALL BE PAID FOR AS RADIAL COMBINATION CURB & GUTTER.
4. FOR USE WITH STABILIZED OPEN-GRADED MATERIAL LAYER, THE BOTTOM OF THE CURB AND GUTTER SHALL BE CONSTRUCTED PARALLEL AND THE SLOPE SHALL BE MAINTAINED TO THE DEPTH OF THE PAVEMENT.
5. THIS CURB MAY BE USED WHEN DESIGN SPEED IS 40 MPH OR LESS ON RURAL HIGHWAYS AND 45 MPH OR LESS IN DEVELOPED URBAN & SUBURBAN AREAS. IF THESE DESIGN SPEEDS ARE EXCEEDED STANDARD CG-7 IS REQUIRED.

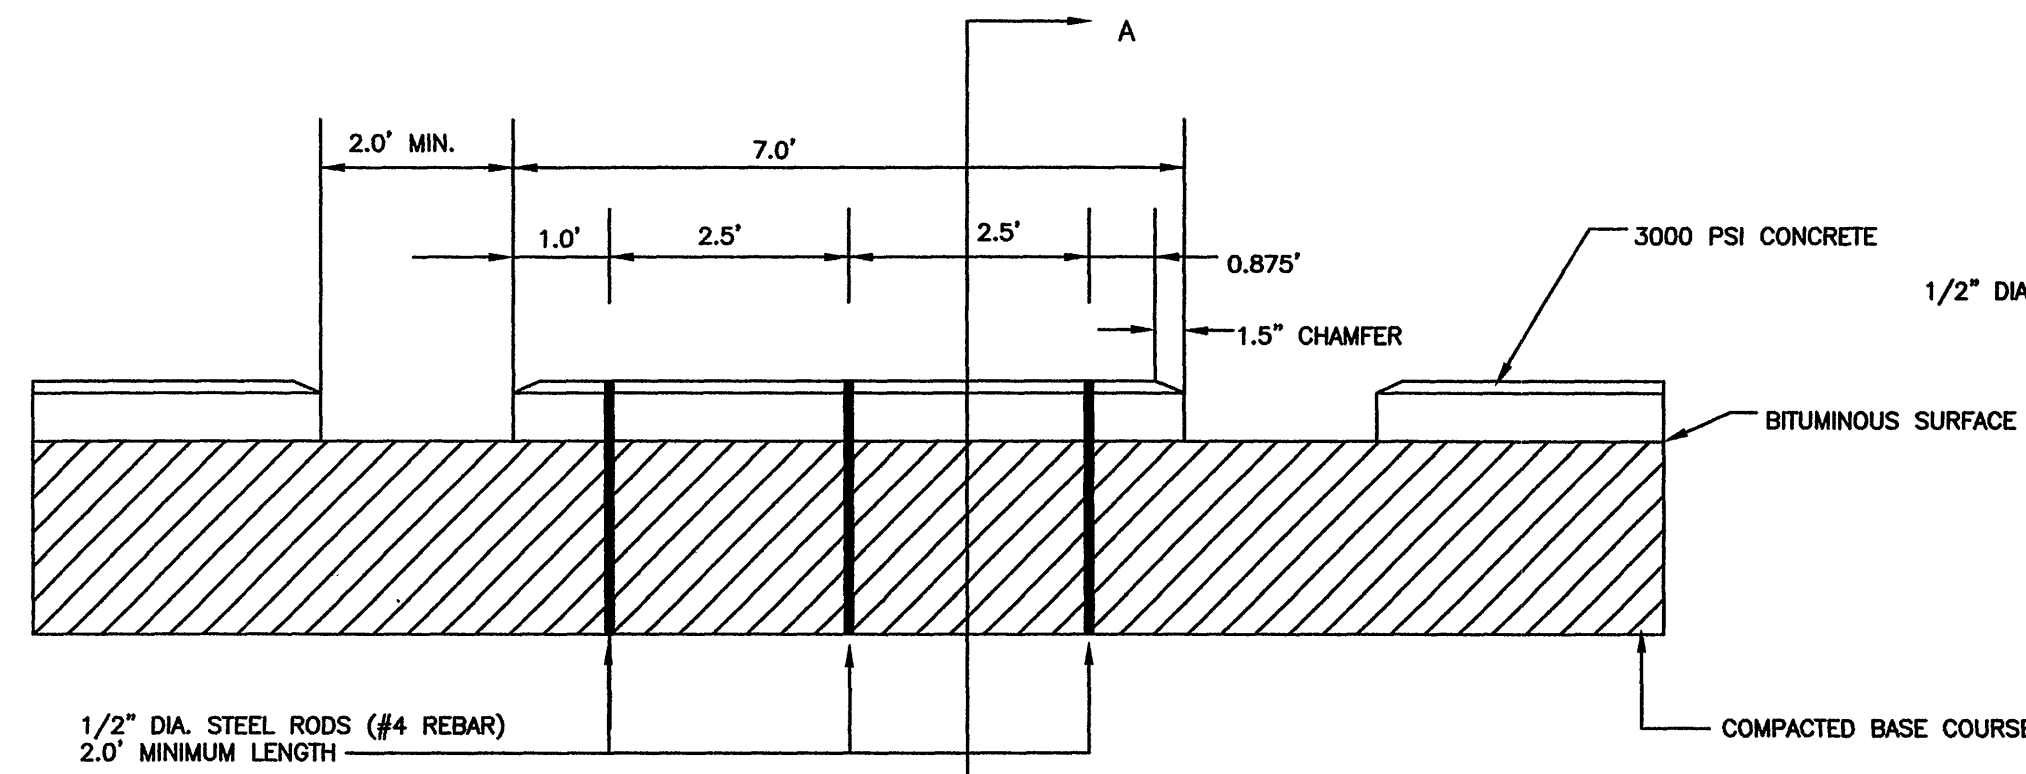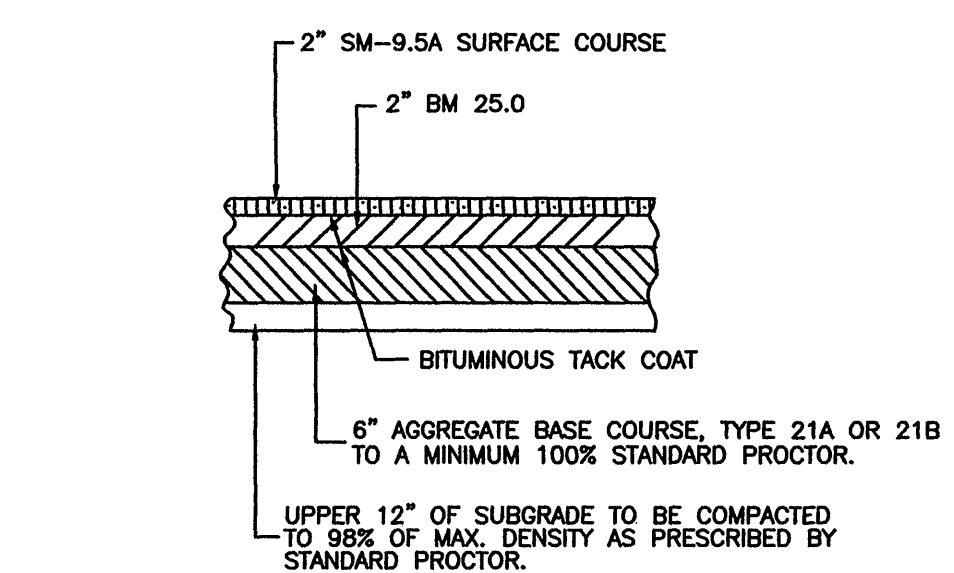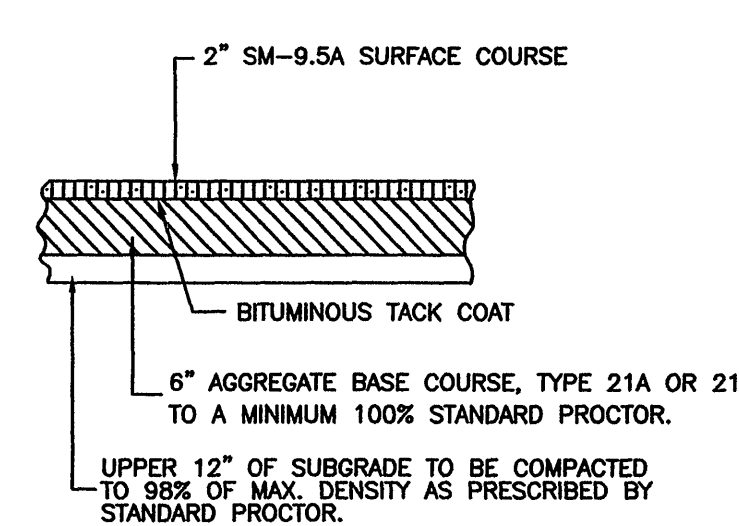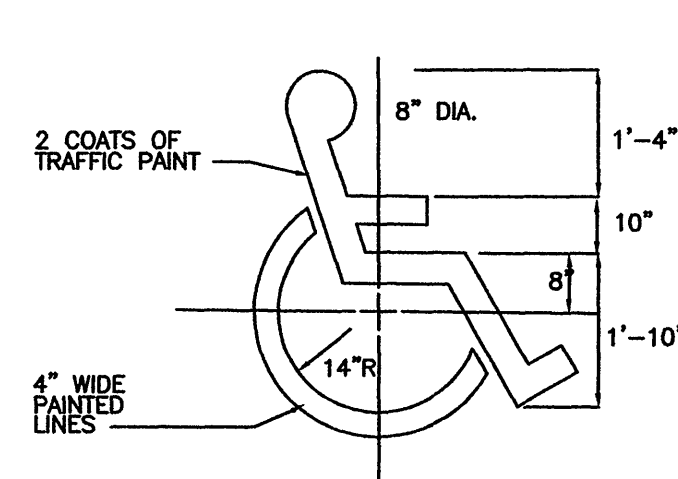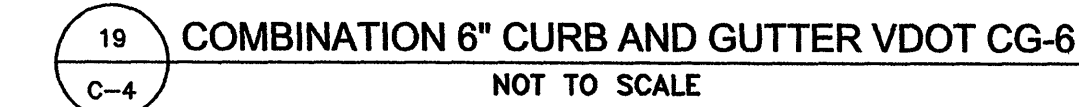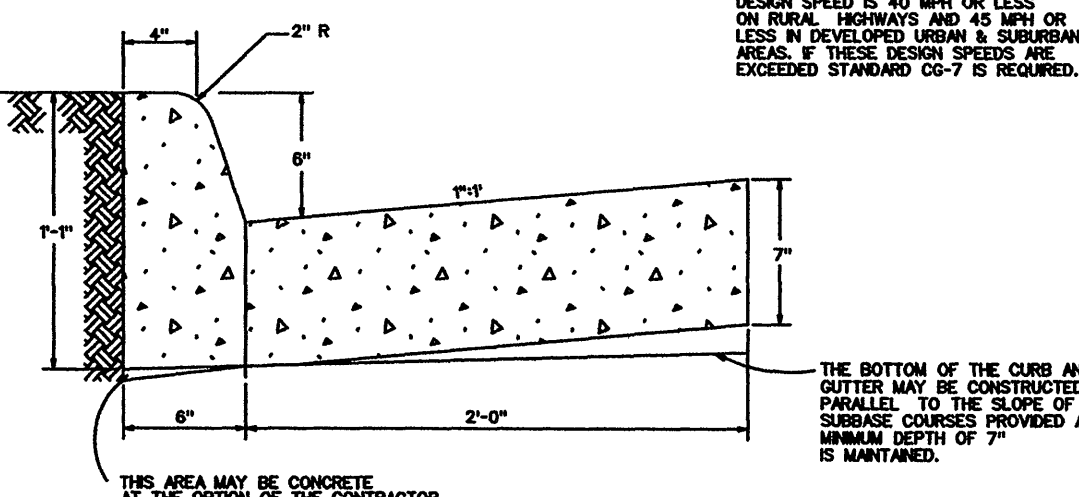

ROANOKE, VA
CVS STORE #6296

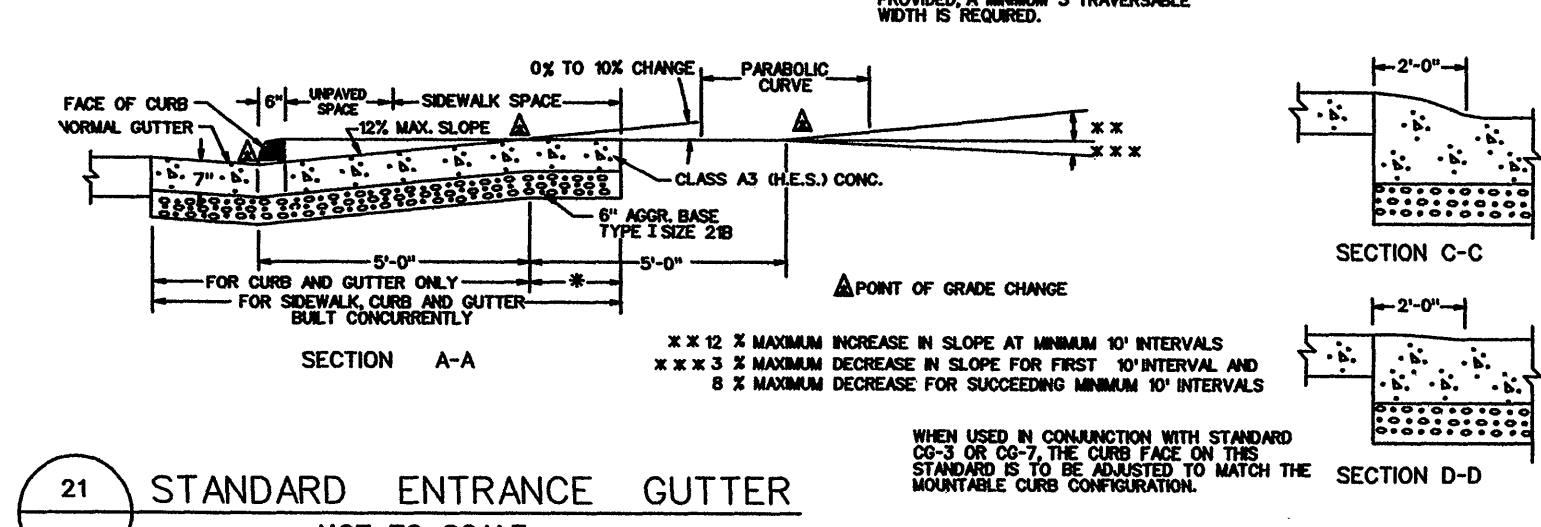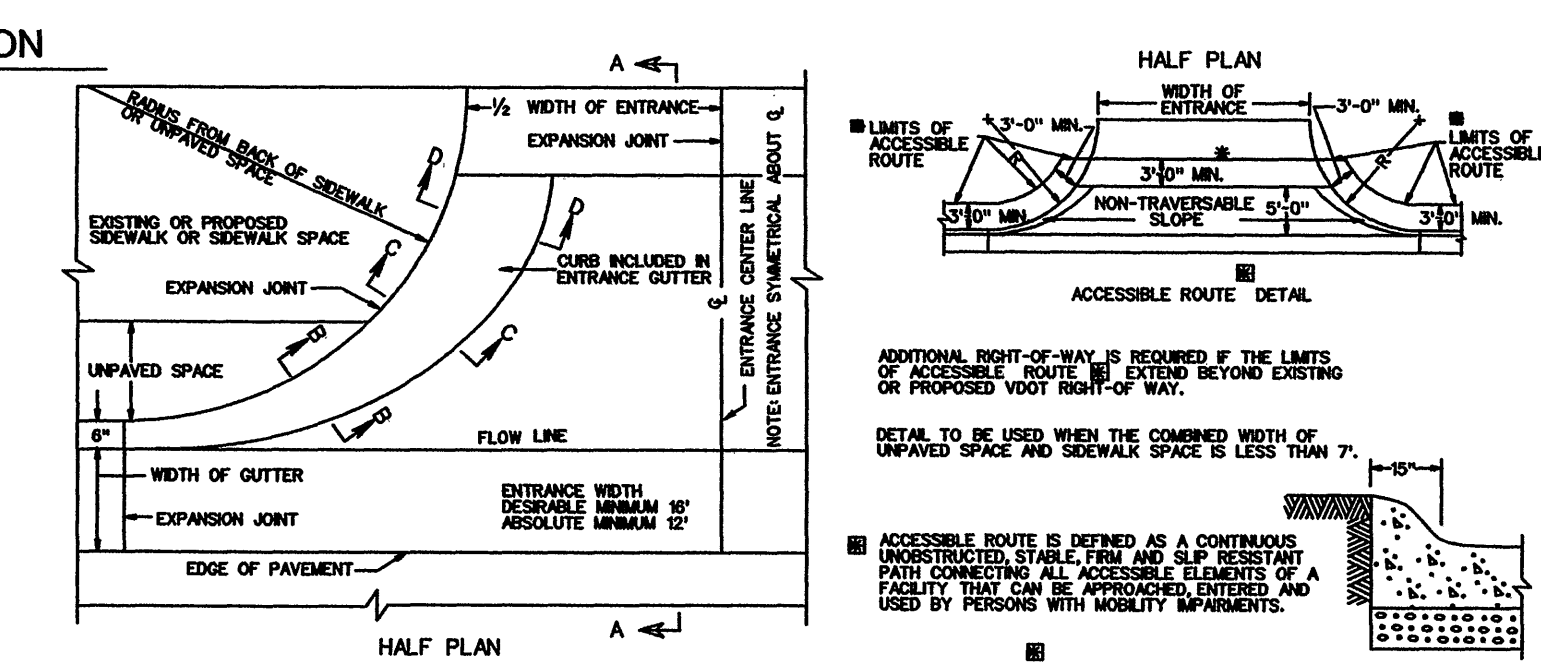

Kimley-Horn and Associates, Inc.
1500 FOREST AVENUE, SUITE 115
RICHMOND, VIRGINIA 23229

CONSULTANT:
KIMLEY-HORN AND ASSOC.
1500 FOREST AVENUE
TEL (804) 673-3882
FAX (804) 673-3980

SEAL:
COMMONWEALTH OF VIRGINIA
PHILIP CHANG
No. 041539
11/15/06
PROFESSIONAL ENGINEER

CVS/ pharmacy
11,945 S.F. PROTOTYPE
STORE NUMBER: #6296
INTERSECTION OF
PETERS CREEK RD. & COVE RD.
ROANOKE, VIRGINIA

OWNER/DEVELOPER:
THE REBKEE COMPANY
1020 OLD BON AIR ROAD
RICHMOND, VA 23235
PHONE: (804) 560-0500
FAX: (804) 560-0778

REVISIONS:
COUNTY COMMENTS 12/27/05
FINAL SUBMITTAL 01/18/06

LAYOUT COORD: DBE
PLANNING MGR. KDC
DRAWING BY: DHL
DATE: 11/15/05
JOB NUMBER: 113001052
TITLE:

CONSTRUCTION DETAILS

SHEET NUMBER:

C10

COMMENTS: