


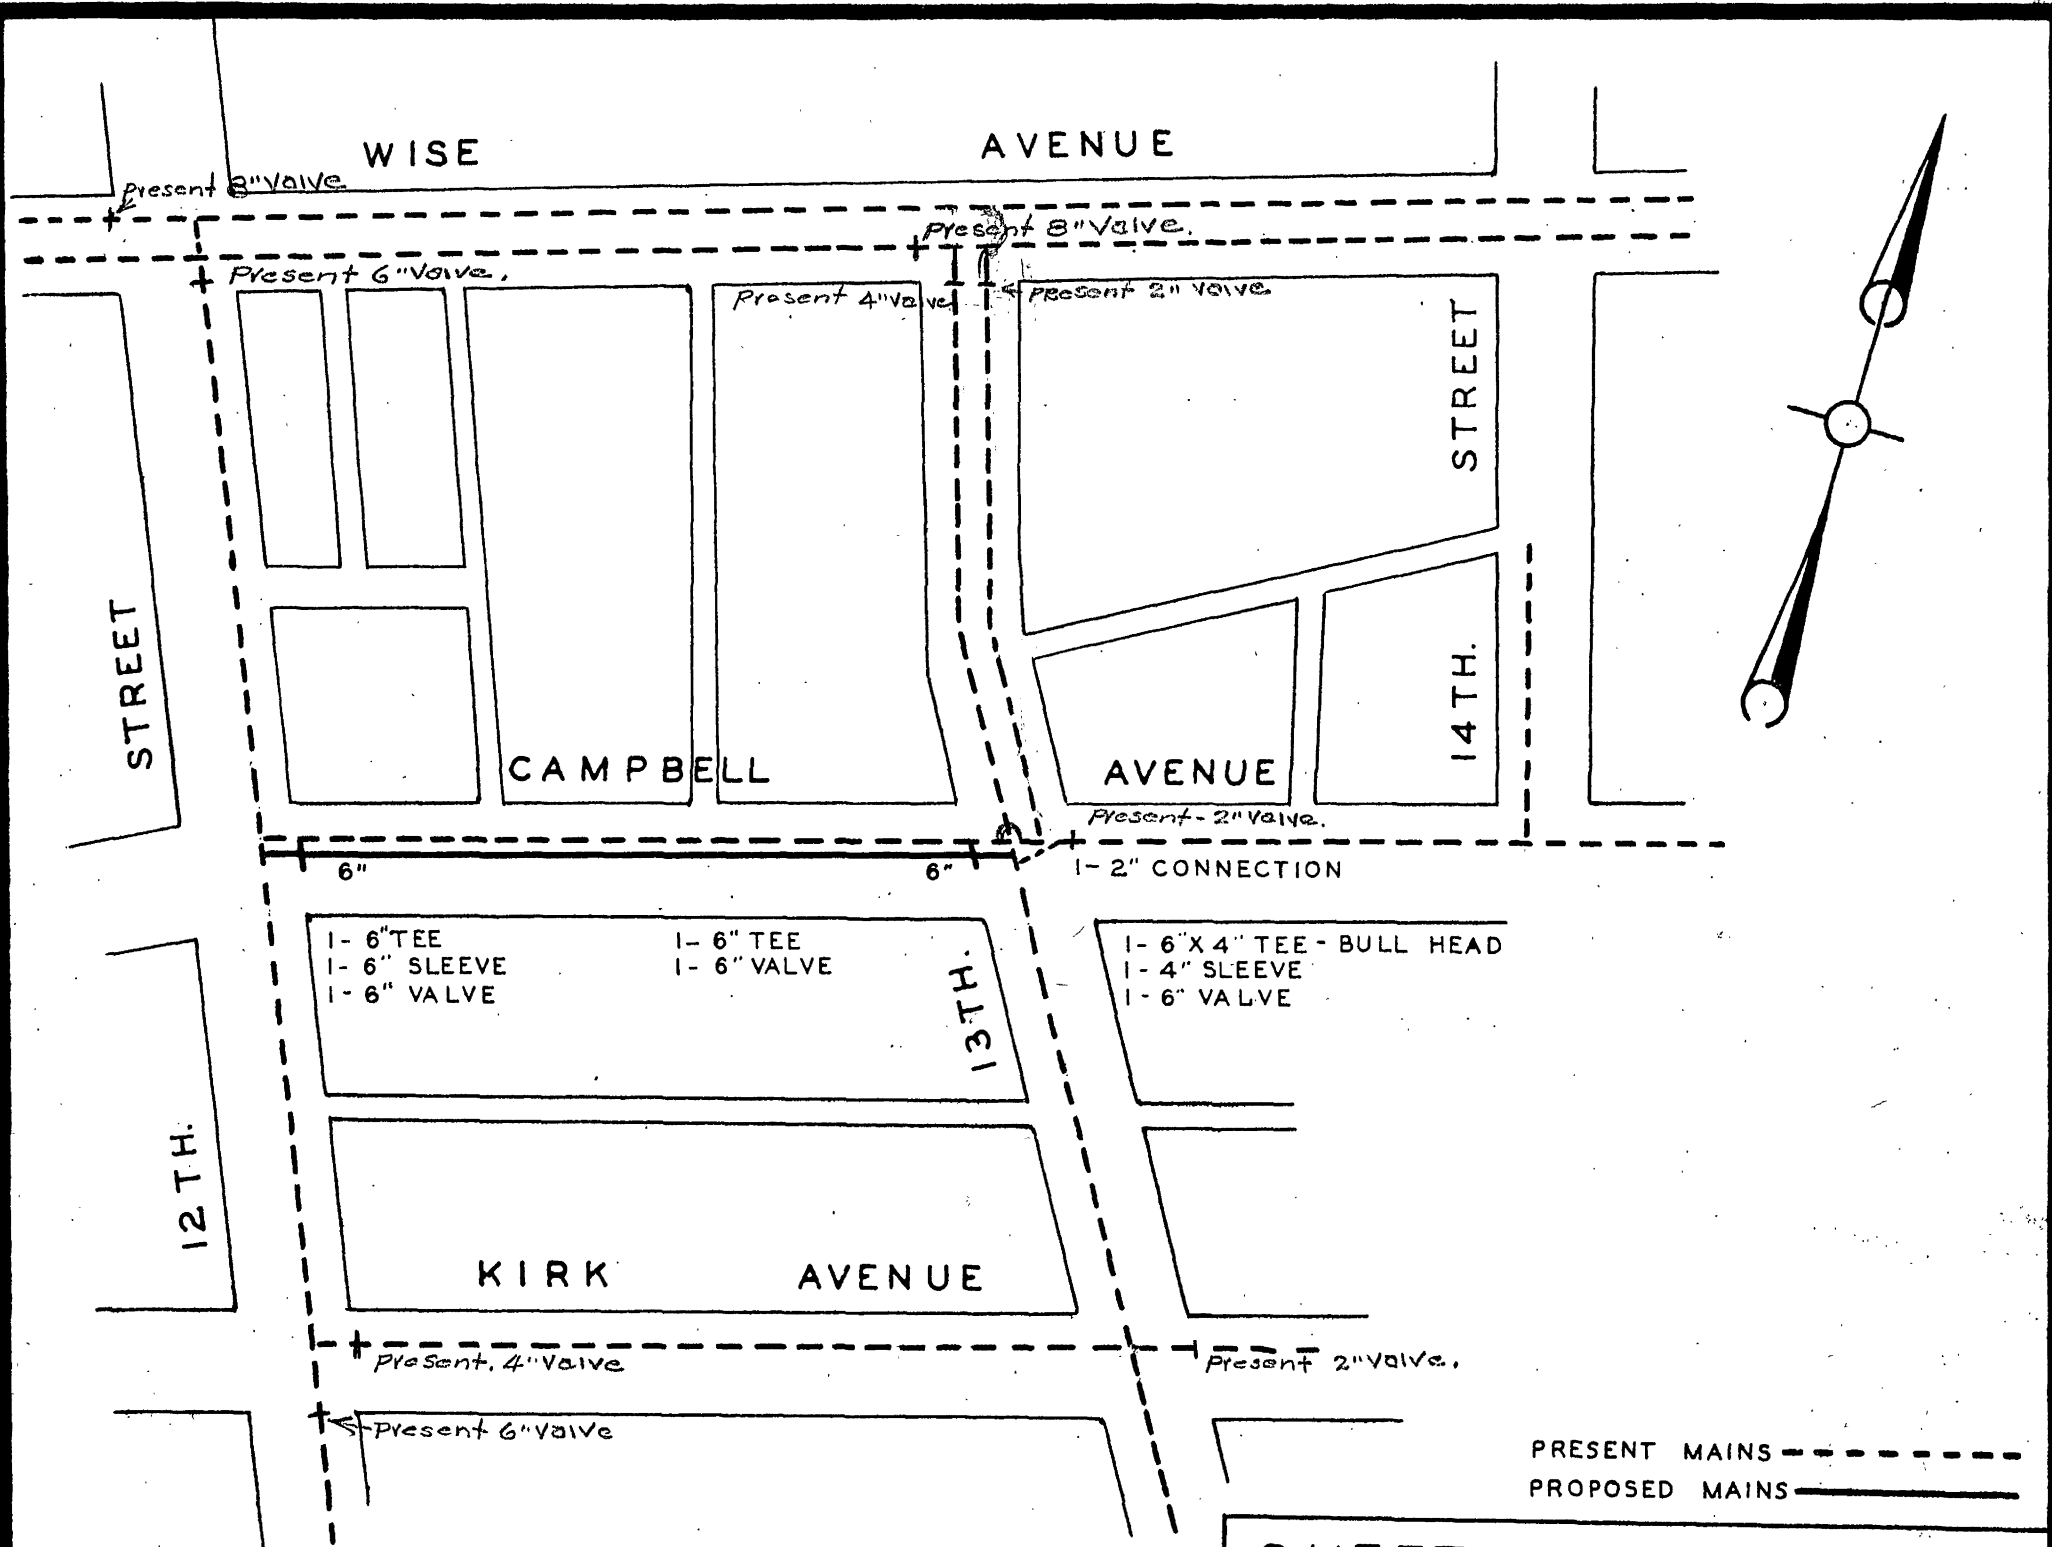

1- VALVE
1- NO. 2 VALVE BOX
300 COMMON BRICK.
1/4 YARD SAND
2 BAGS CEMENT.

1 STANDARD VALVE INSTALLATION

1- 1 1/2" CORPORATION COCK
1- 1 1/2" X 2" PLAIN ELL
1- 2" STREET ELL
1- 2" UNION
1- 2" VALVE
1- NO. 1 BOX.

STANDARD 2"
CONNECTION.

SHEET 1. OF 1. SHEET

FINAL PLAN
ROANOKE VIRGINIA
PROPOSED WATER
MAIN EXTENSIONS

SCALE 1"=100'
SPONSORED BY

DECEMBER 20 1941

CITY OF ROANOKE — WATER DEPARTMENT
DRAWN BY J.H.W. CHECKED BY D.R.T.
RECOMMENDED BY *Charles E. Moore*

APPROVED BY

MGR. WATER DEPT.
W. P. Hunter
CITY MGR.