
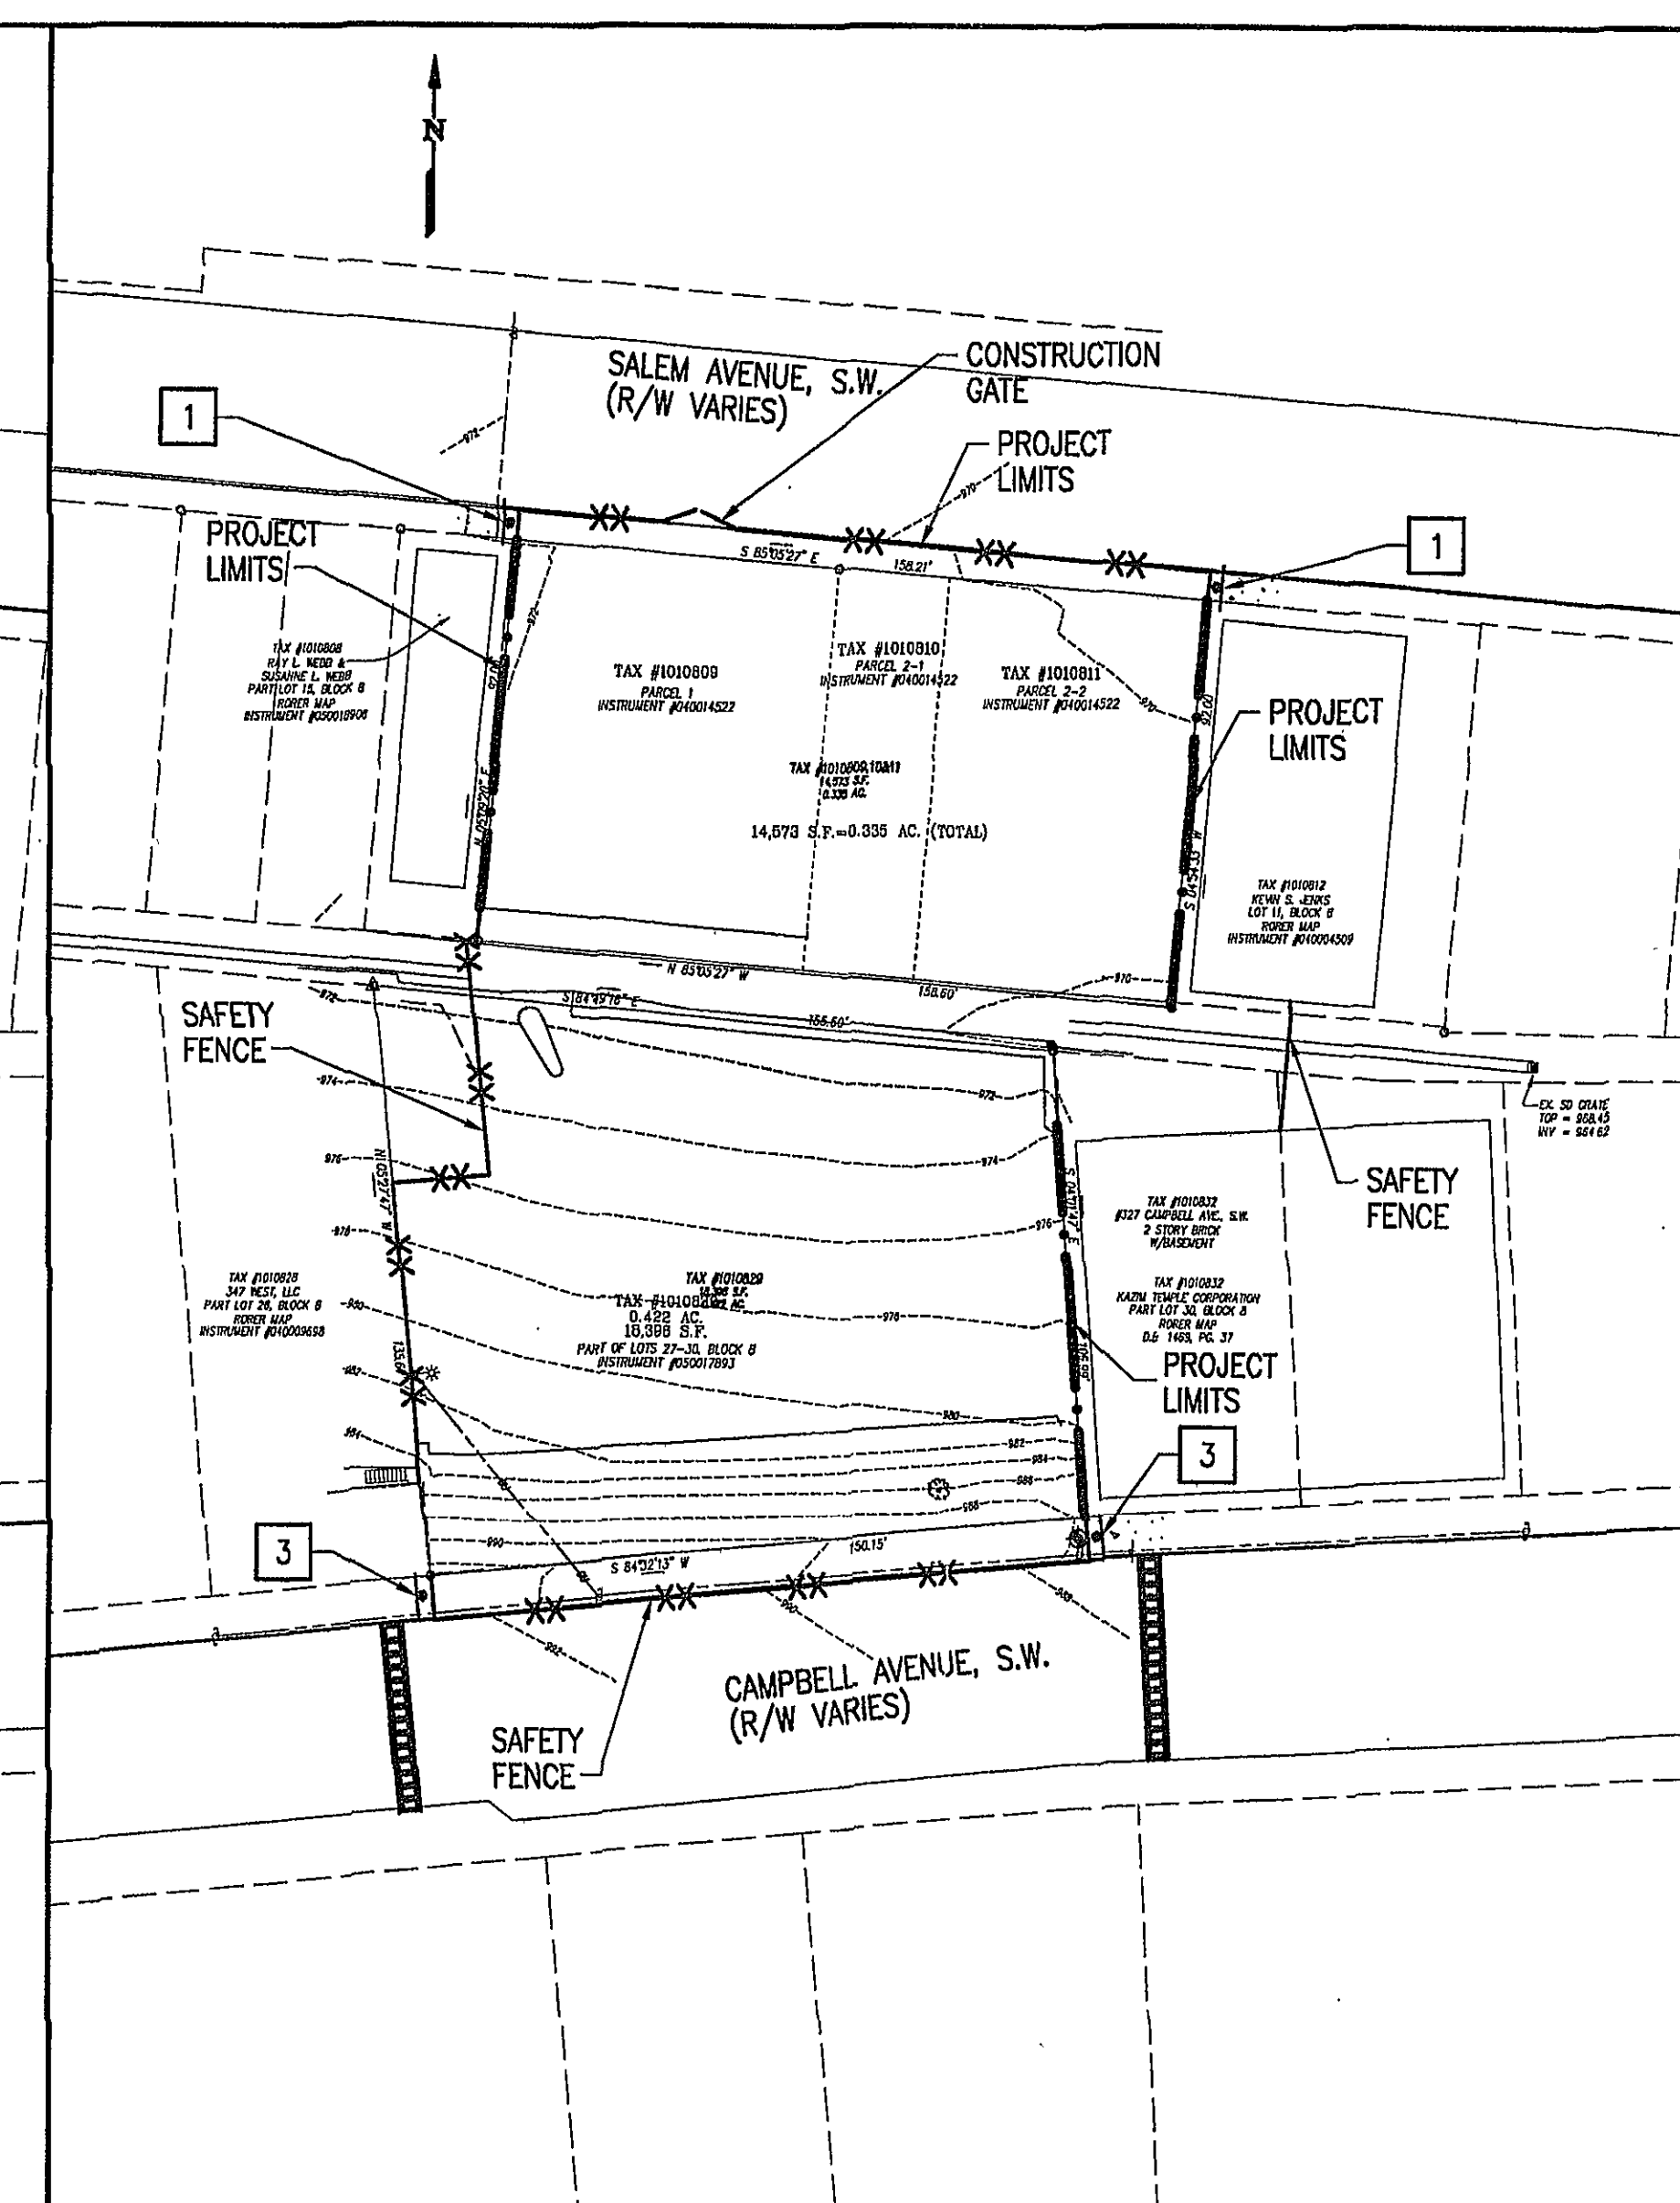
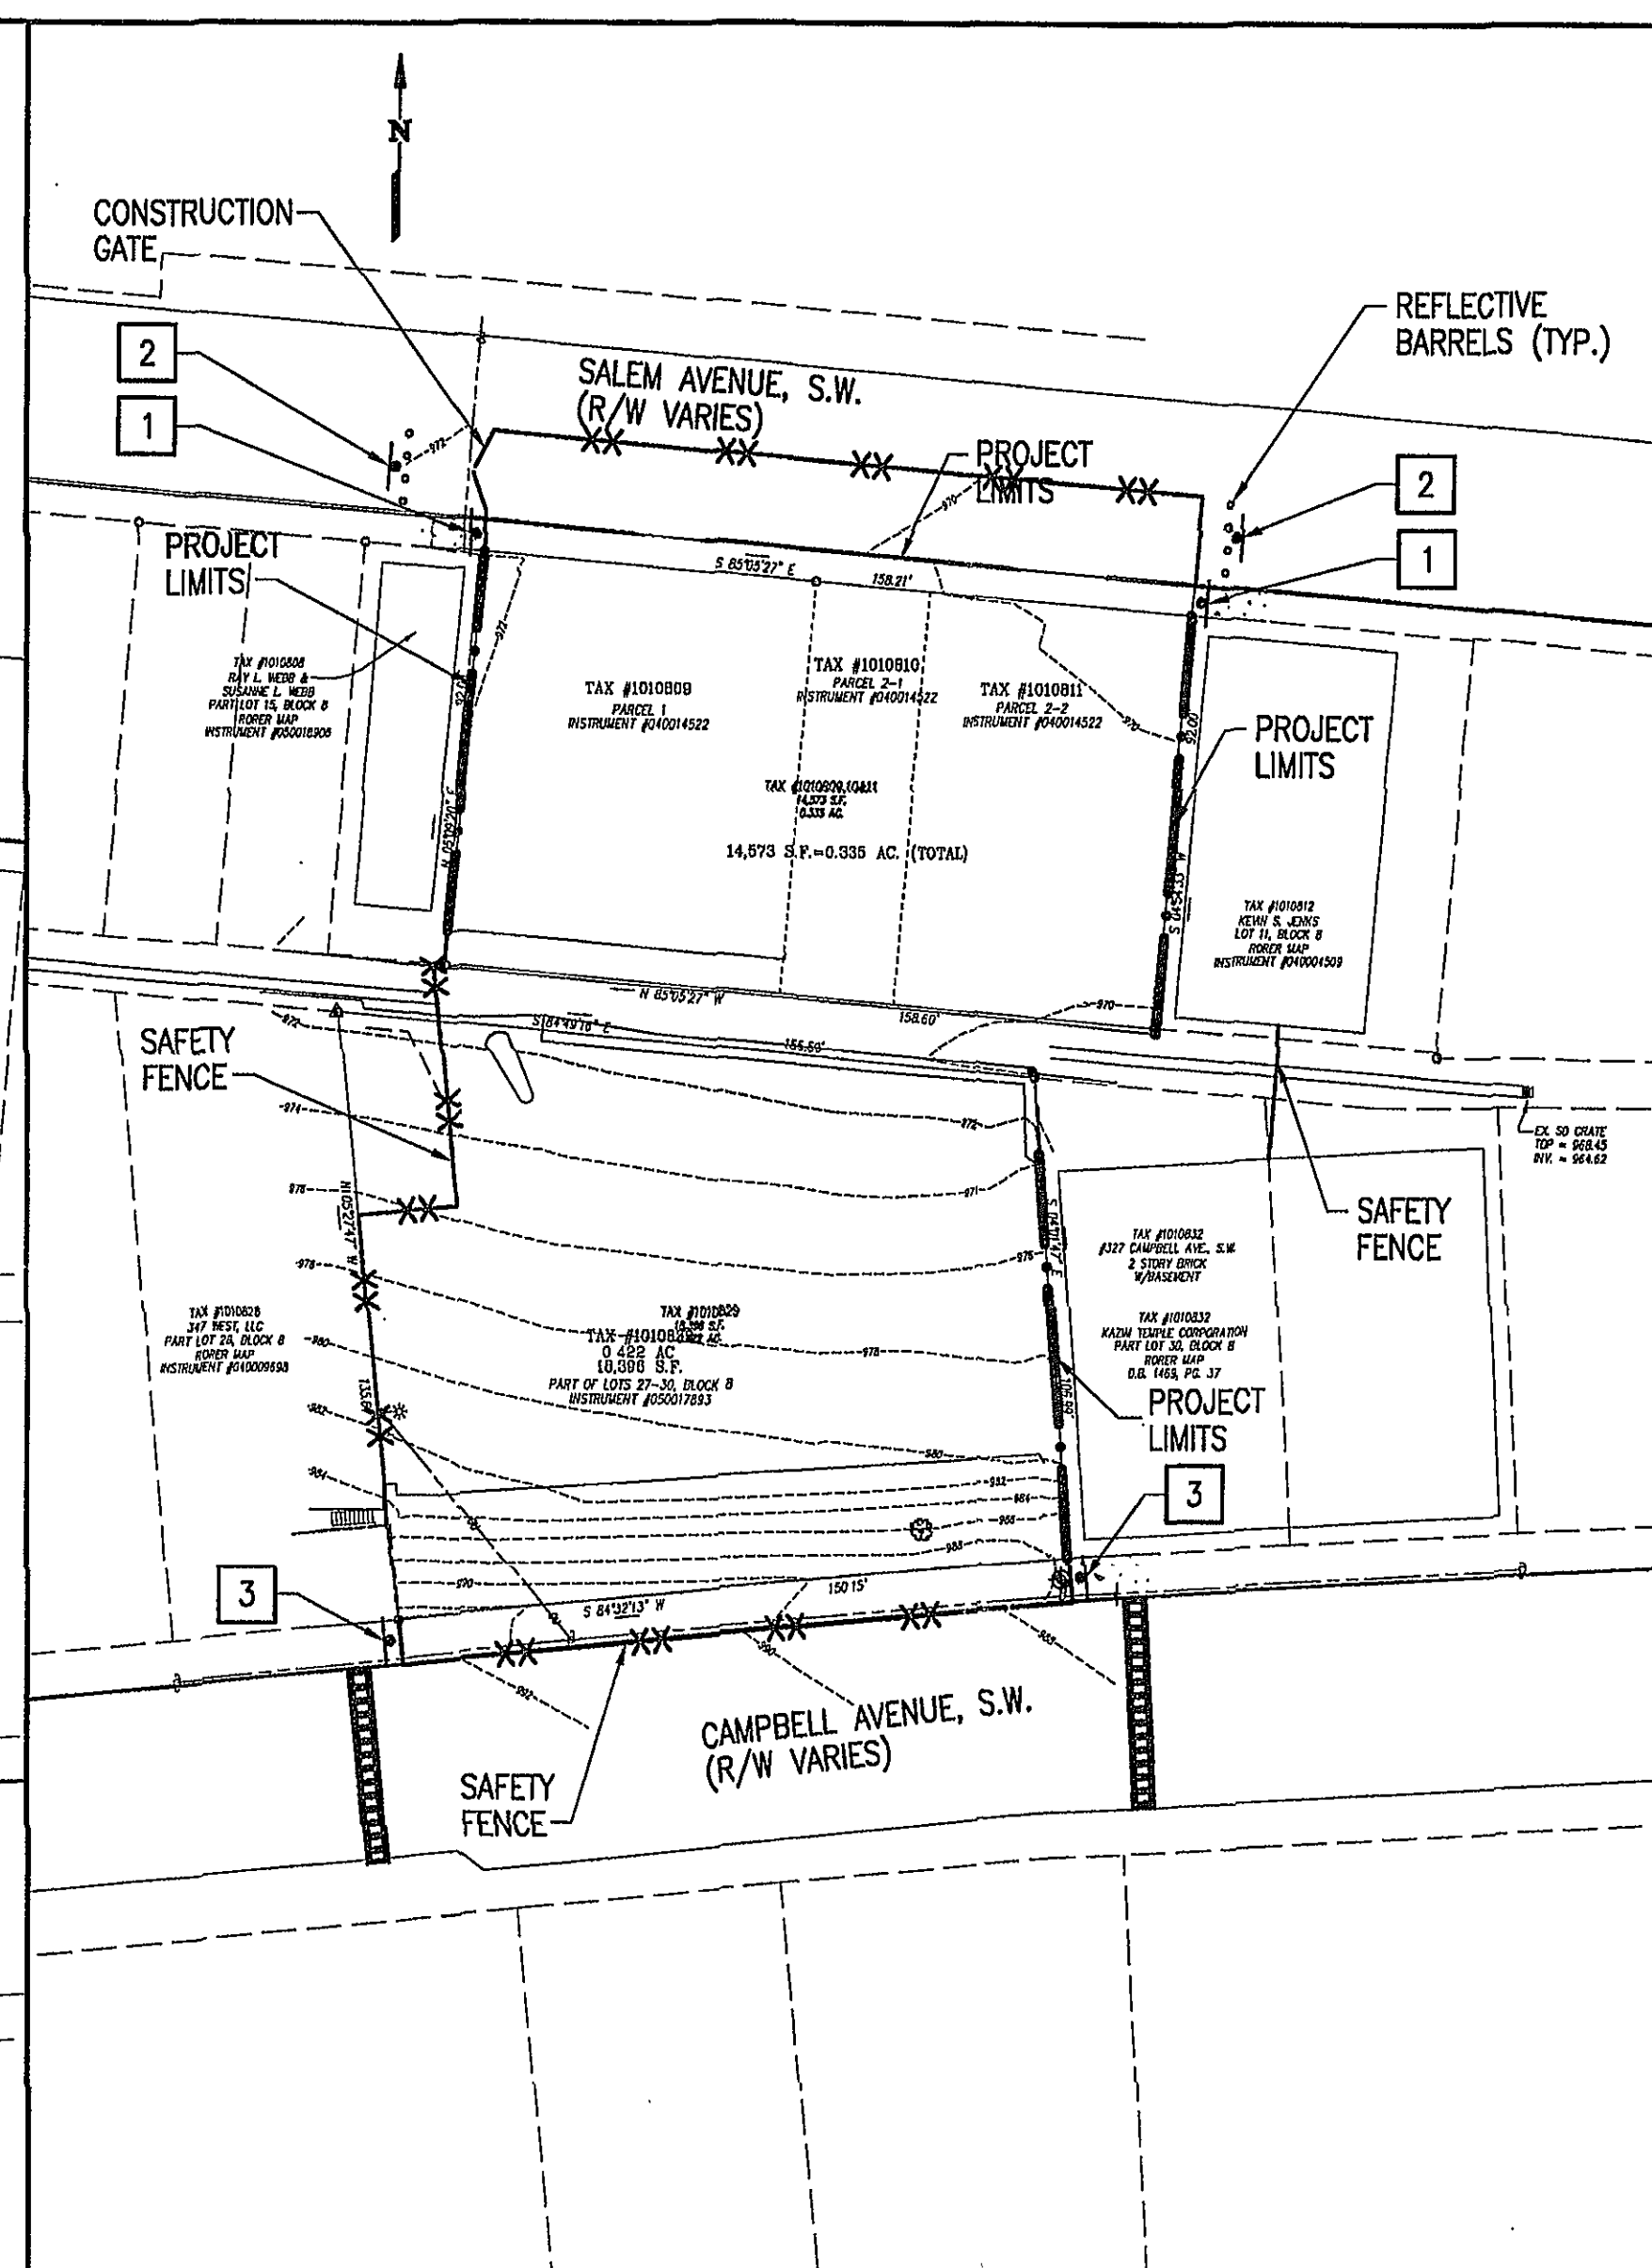


PHASE II – TRAFFIC/PEDESTRIAN CONTROL PLAN

PHASE III - TRAFFIC/PEDESTRIAN CONTROL PLAN

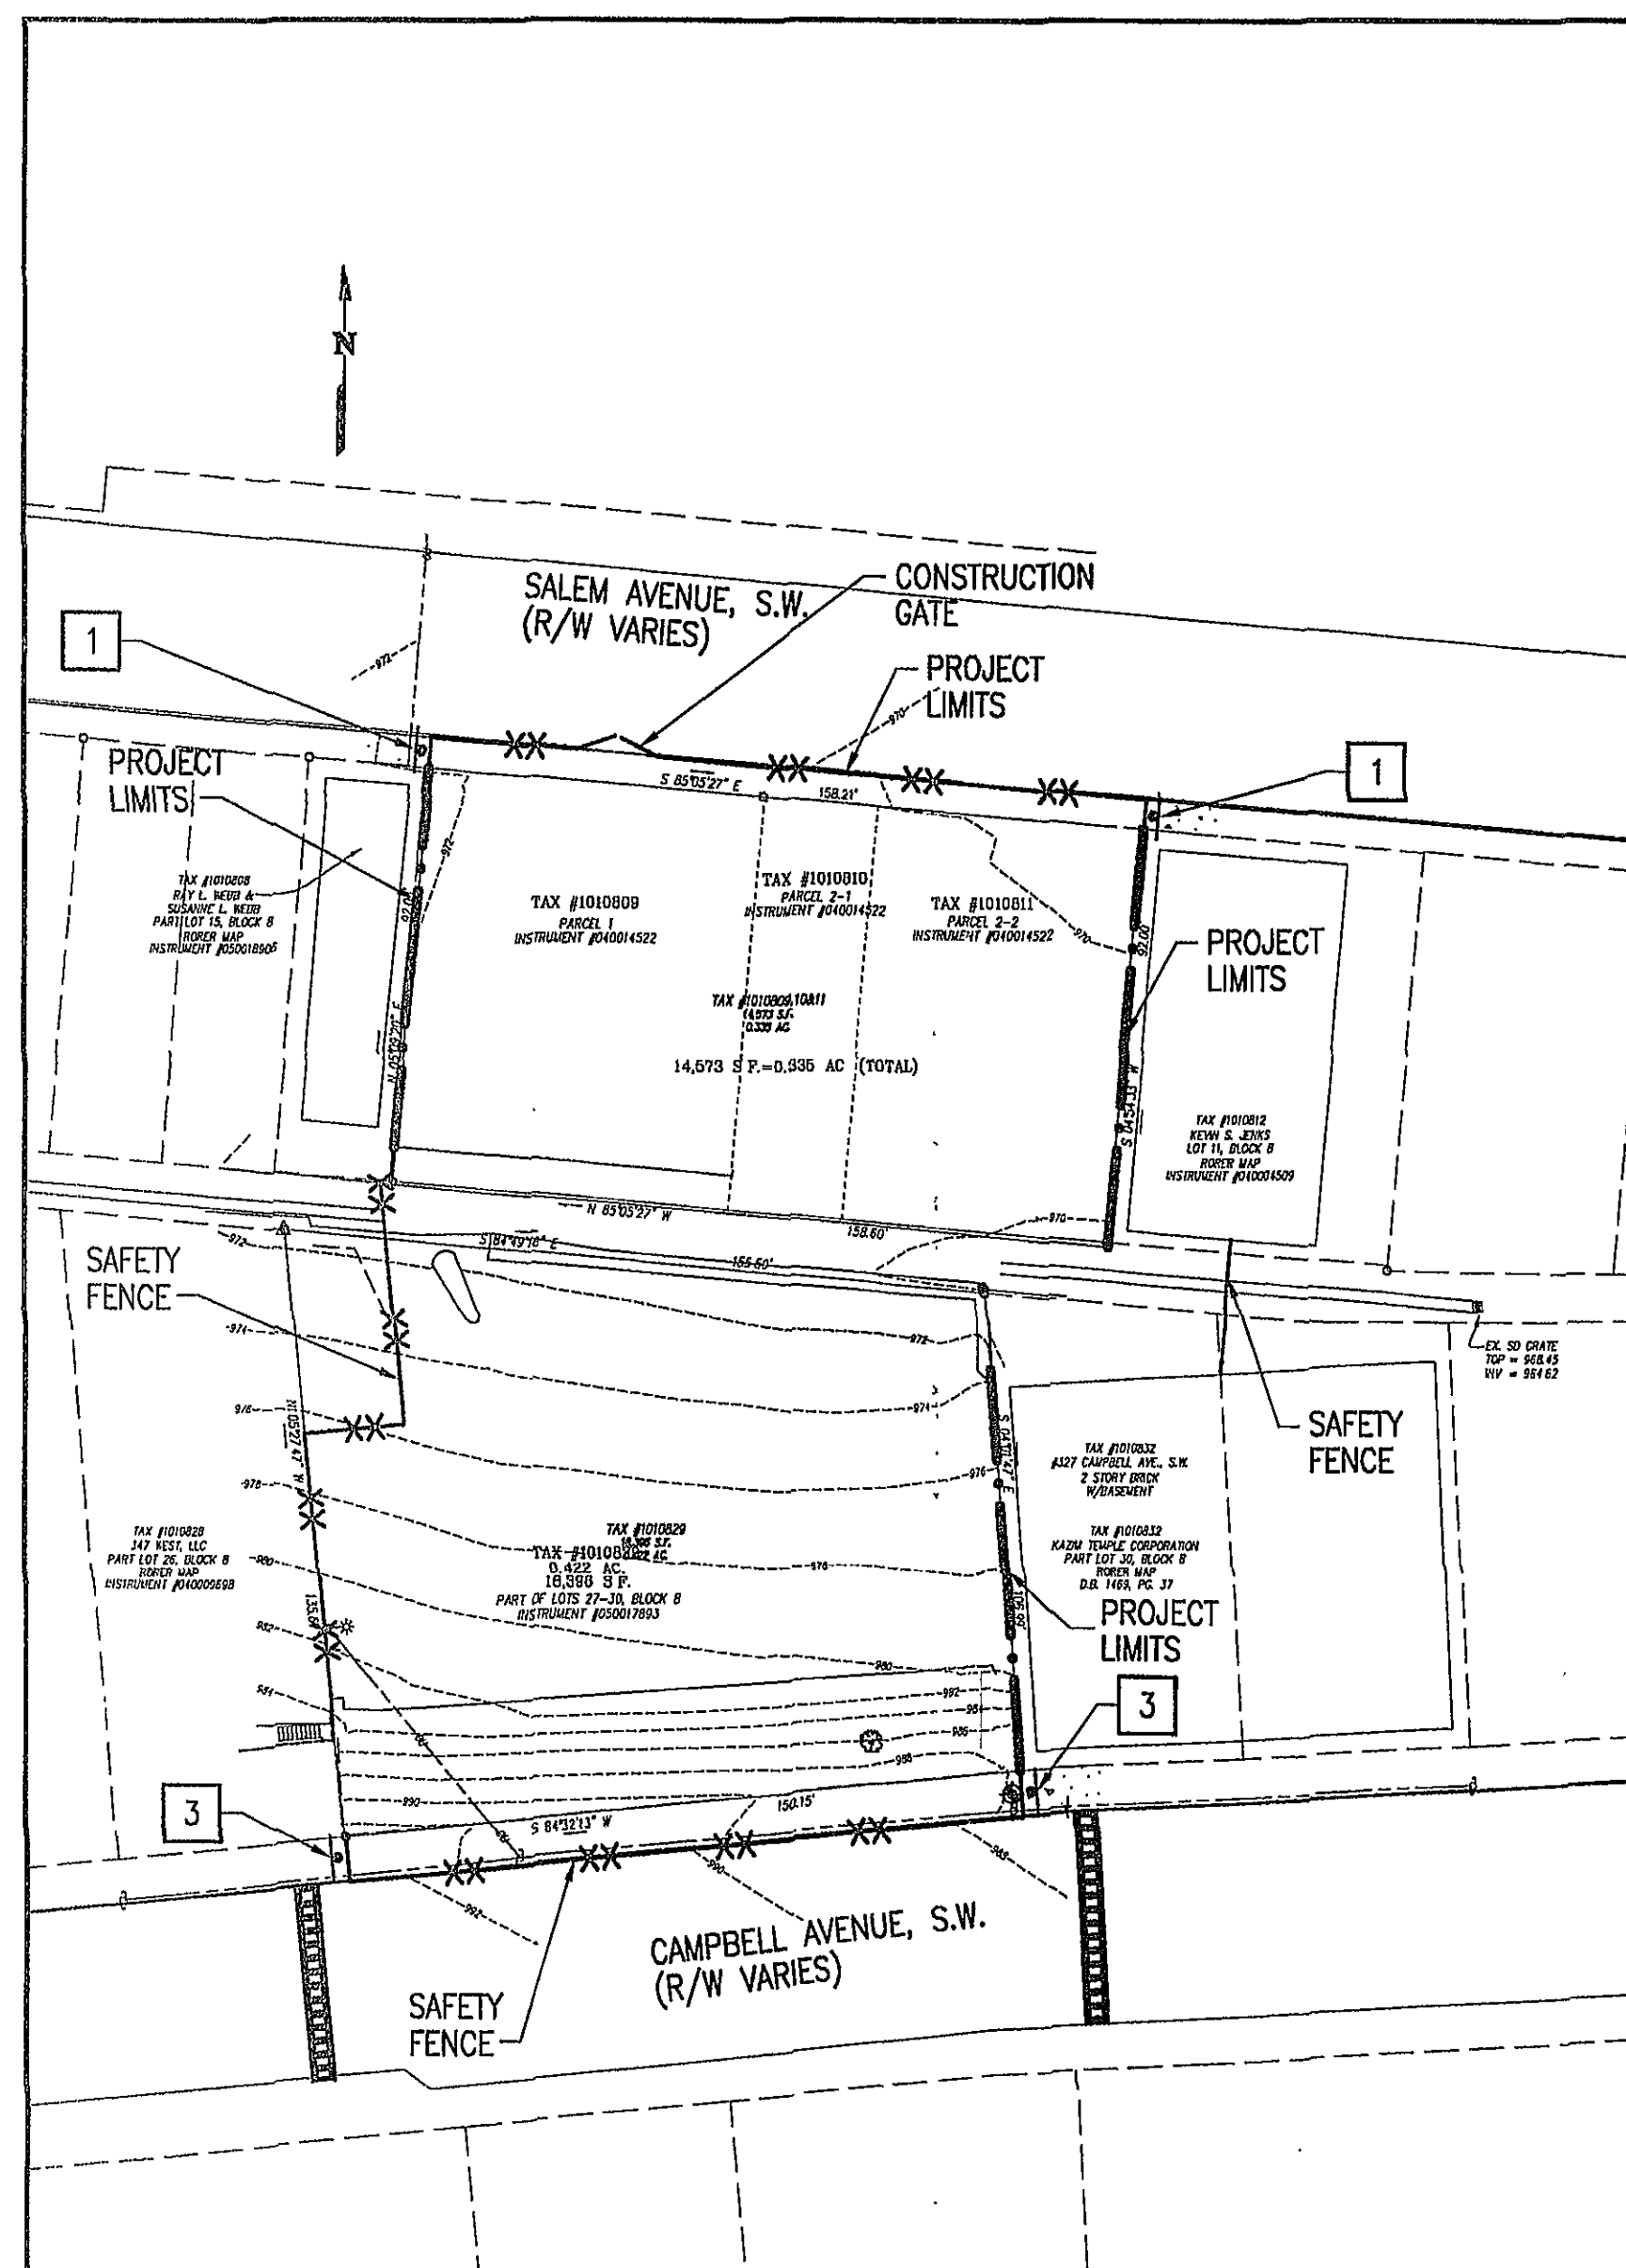


1. FENCE IN JOB SITE, CLOSE SALEM AVENUE AND CAMPBELL AVENUE SIDEWALKS.
2. PROVIDE TURN AROUND AREA ON THE WEST ALLEY.
3. INSTALL SIGNS FOR SIDEWALK CLOSED AND ROAD CLOSED. ADDITIONAL SIGNS FOR DETOUR TO BE PROVIDED BY THE CITY OF ROANOKE. INSTALL TEMPORARY PEDESTRAIN CROSSINGS.
4. CITY NEEDS TWO WEEKS NOTICE BETWEEN PHASES.

- PHASE II
1. CLOSE SALEM AVENUE.
 2. CITY WILL NEED TWO WEEKS NOTICE FOR LANE CLOSURE IN ORDER TO PROVIDE PROPER SIGNAGE.
 3. CITY WILL SUPPLY DETOUR AND ROAD SIGNS.
 4. CONTRACTOR WILL INSTALL SIGNS ON FENCE AND REFLECTIVE BARROWS FOR STREET CLOSING.


1. OPEN UP SALEM AVENUE. SALEM AVENUE AND CAMPBELL AVENUE SIDEWALKS TO REMAIN CLOSED.
2. CONTRACTOR WILL SUPPLY SIGNS ON FENCE FOR SIDEWALK CLOSURE.
3. CITY WILL SUPPLY DETOUR AND ROAD SIGNS.
4. CITY NEEDS TWO WEEKS NOTICE.

GRAPHIC SCALE(S)

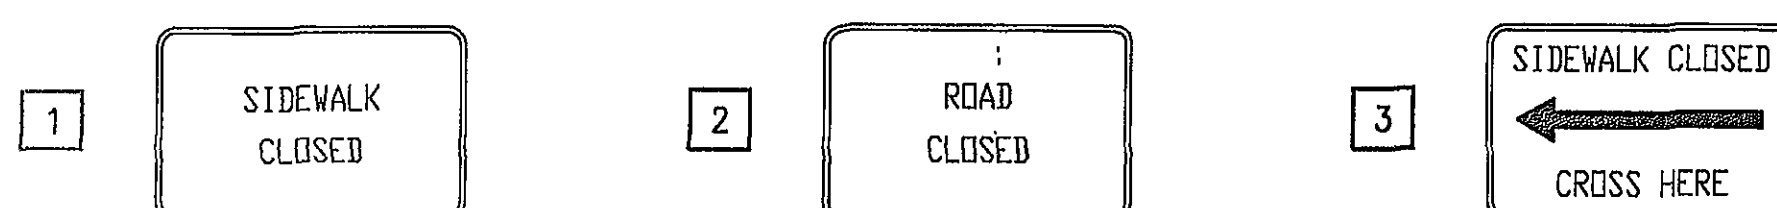

CLARK ♦ NEXSEN

6160 KEMPSVILLE CIRCLE
NORFOLK, VIRGINIA 23502
757-455-5800 FAX 757-455-5638
WWW.CLARKNEXSEN.COM

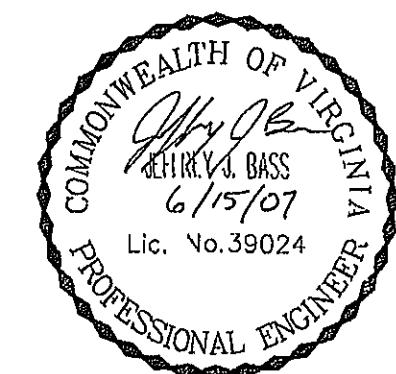

DESMAN
ASSOCIATES
A DIVISION OF DESMAN, INC.
NEW YORK CHICAGO WASHINGTON, D.C. HARTFORD BOSTON CLEVELAND LAS VEGAS



CAMPBELL AVENUE
PARKING DECK
ROANOKE, VIRGINIA

CN NO: 2426.2
DATE: 6/15/07
DESIGN: JJB
DRAWN: JAW
REVIEW: TAR

[illegible]

TEMPORARY
TRAFFIC
CONTROL
SIGNAGE PLAN
CD103

SHEET 5 OF 11