



H:\PJ\2426\CA0\Sheets\CU101.dwg Fri, 15 Jun 2007 11:56am jaw



**SANITARY
SEWER**

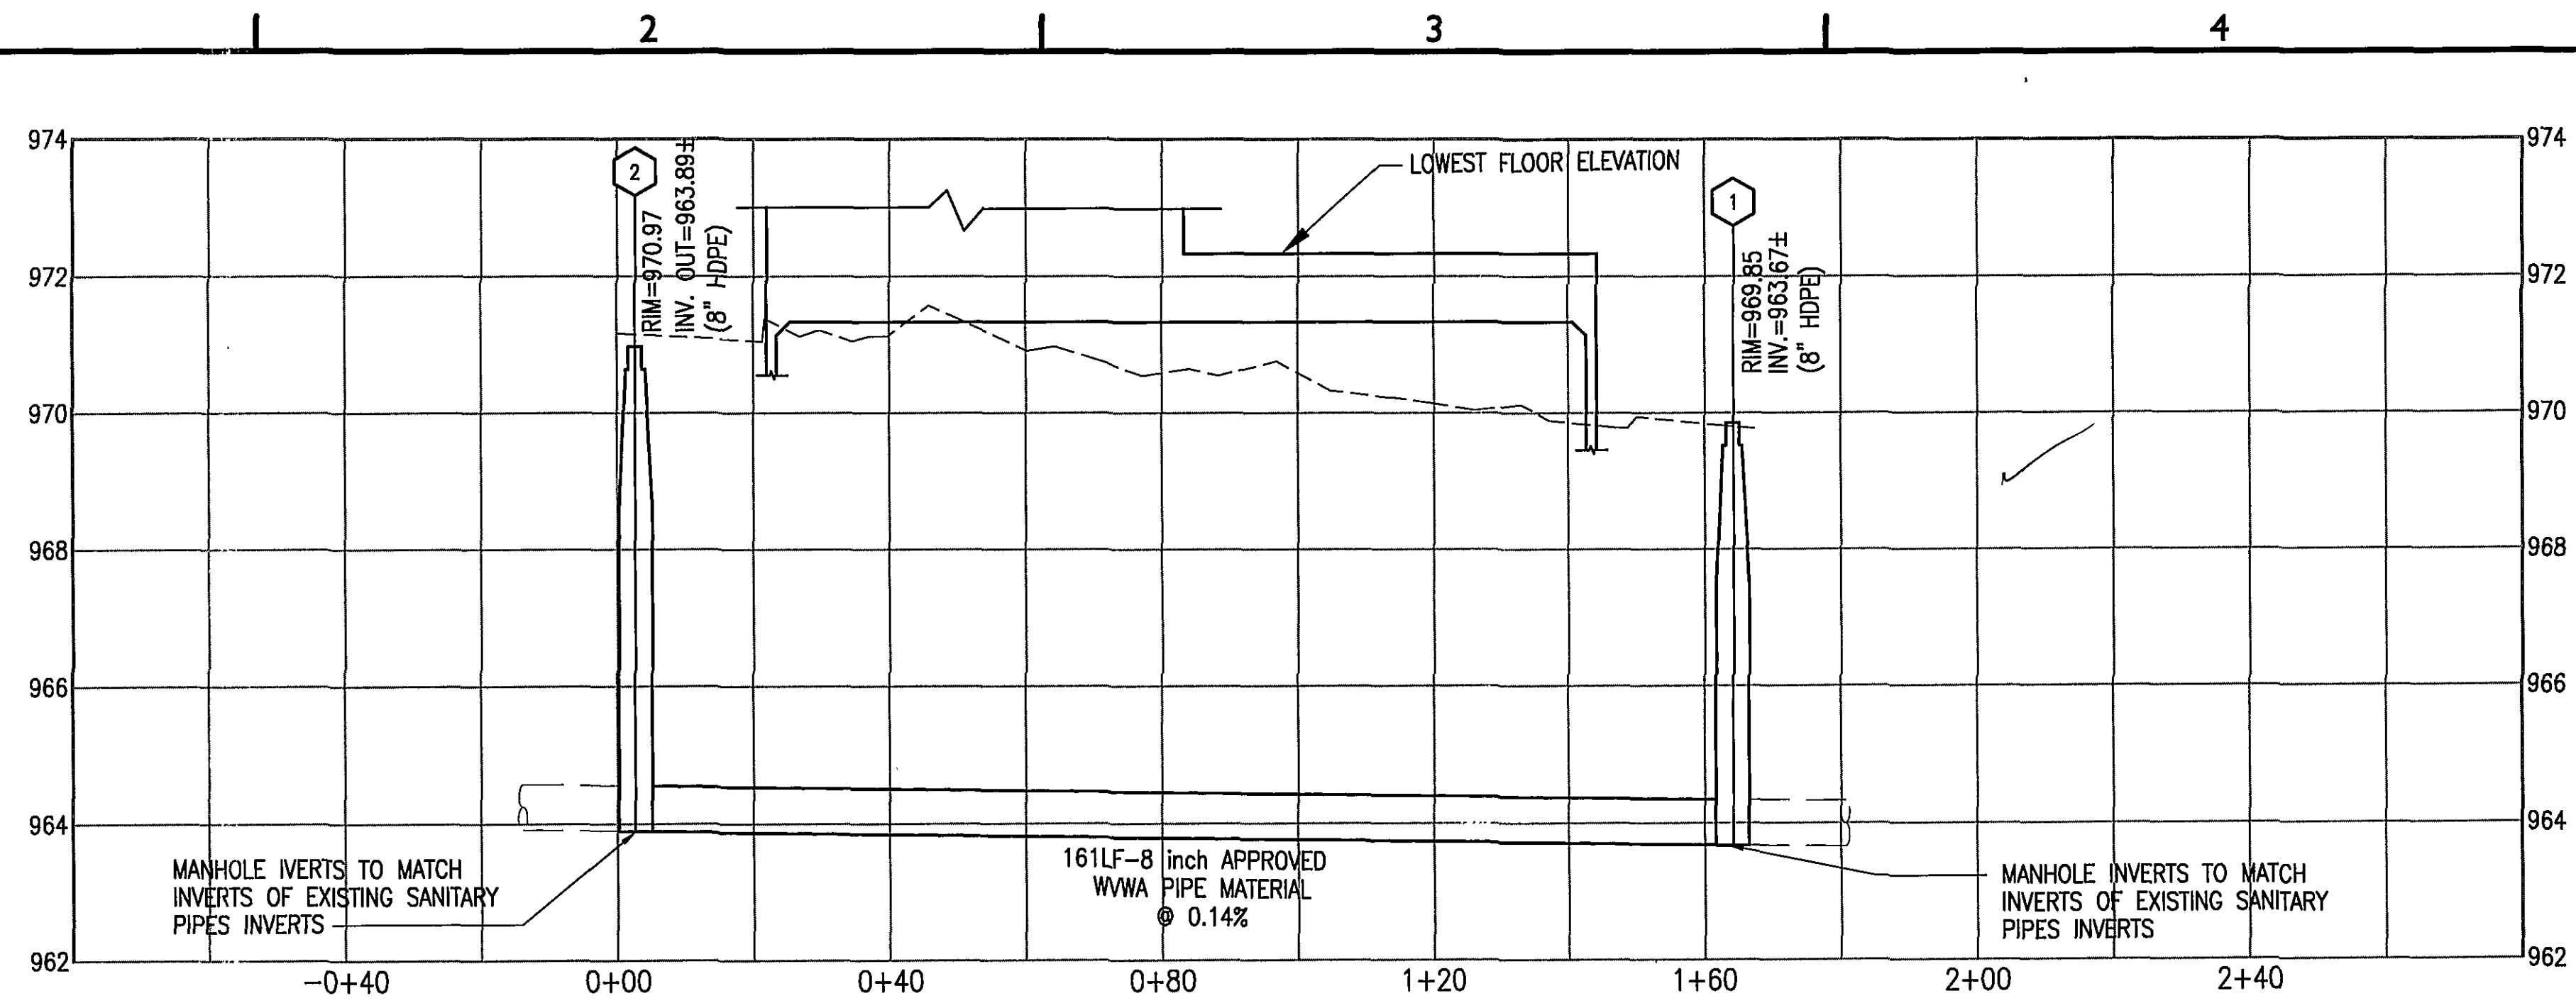

**SANITARY
SEWER**

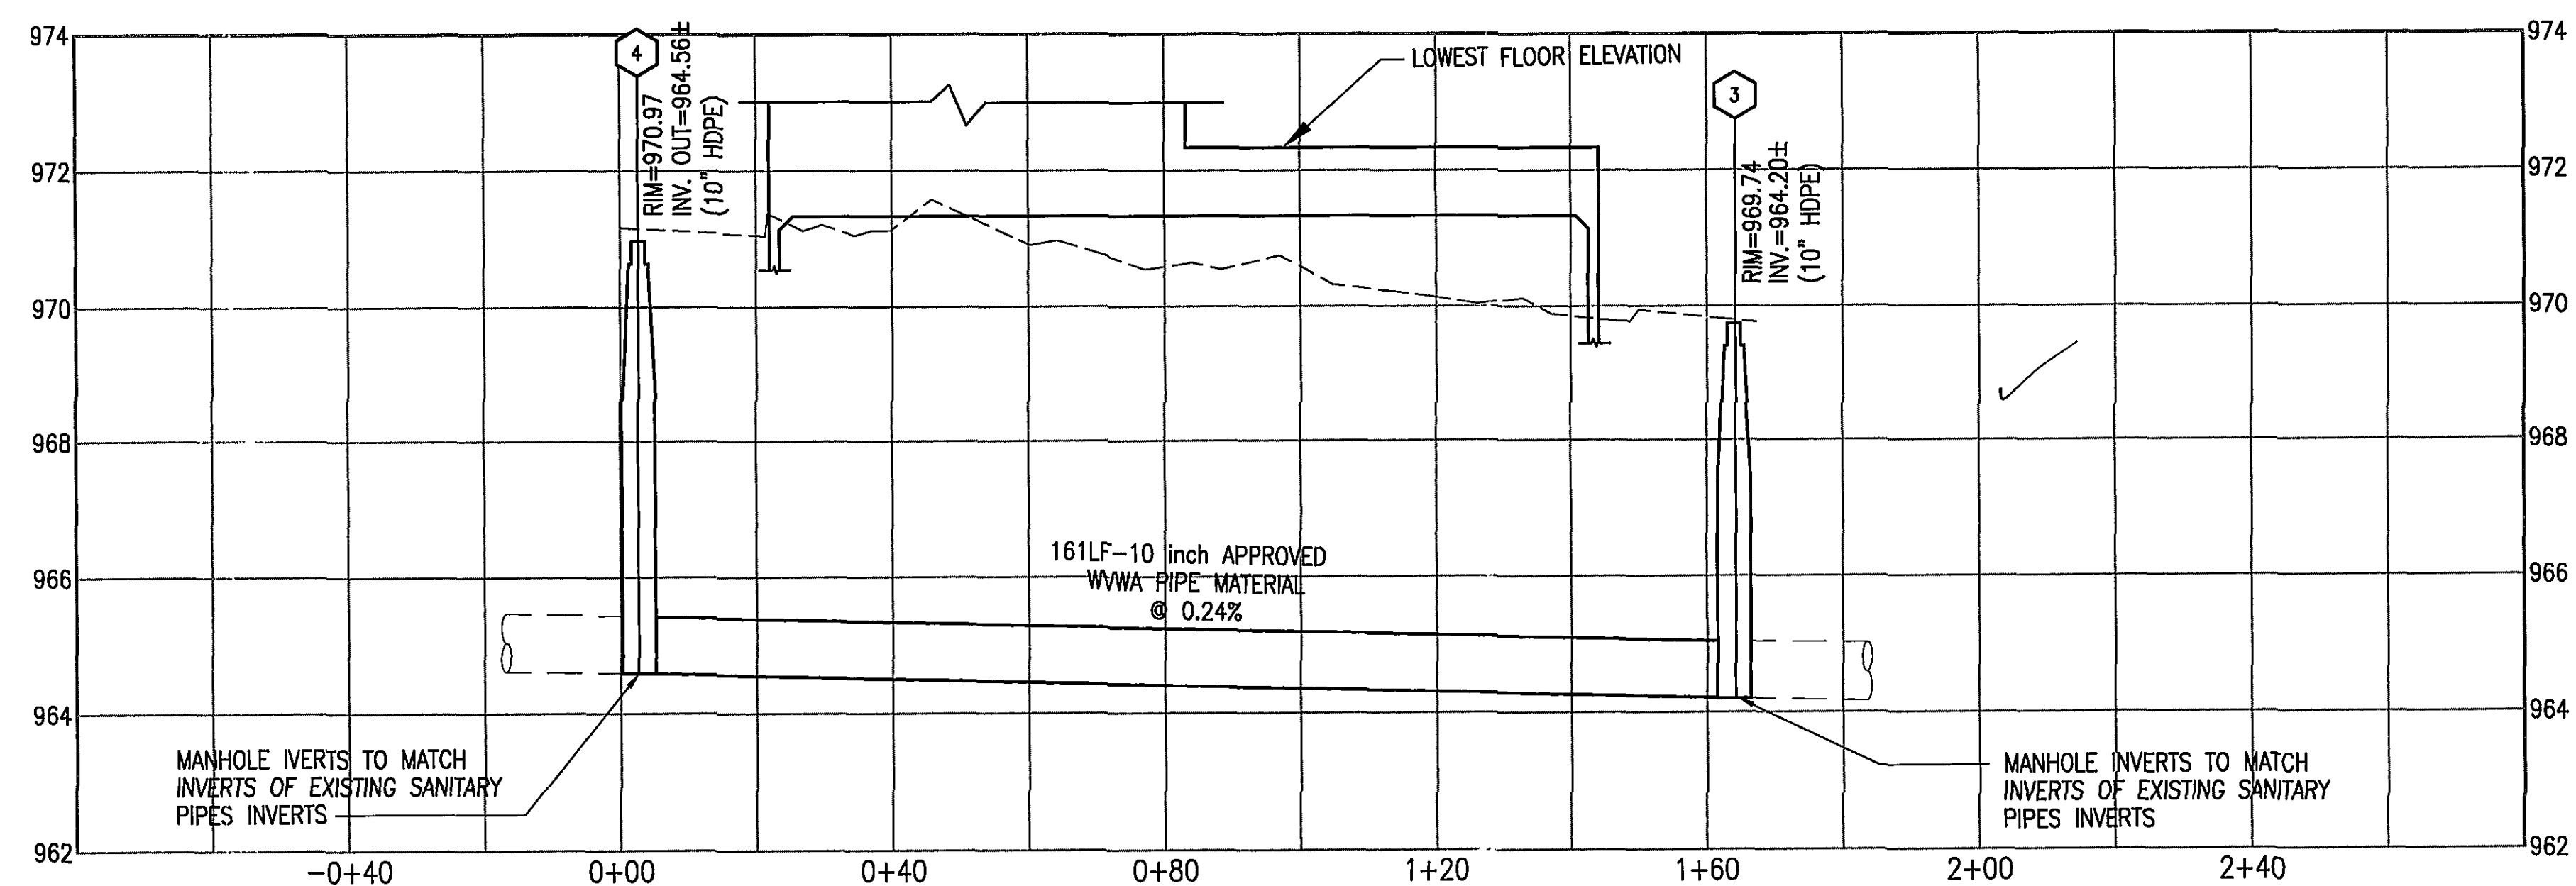


**STORM DRAIN
SEWER**

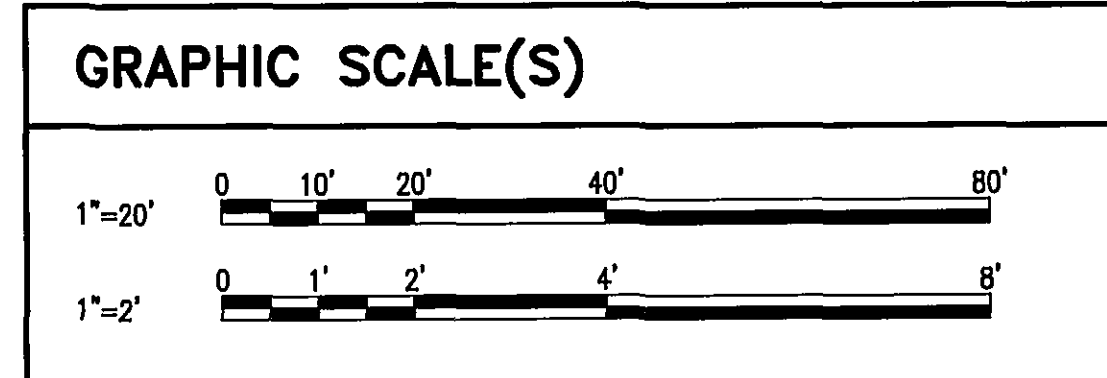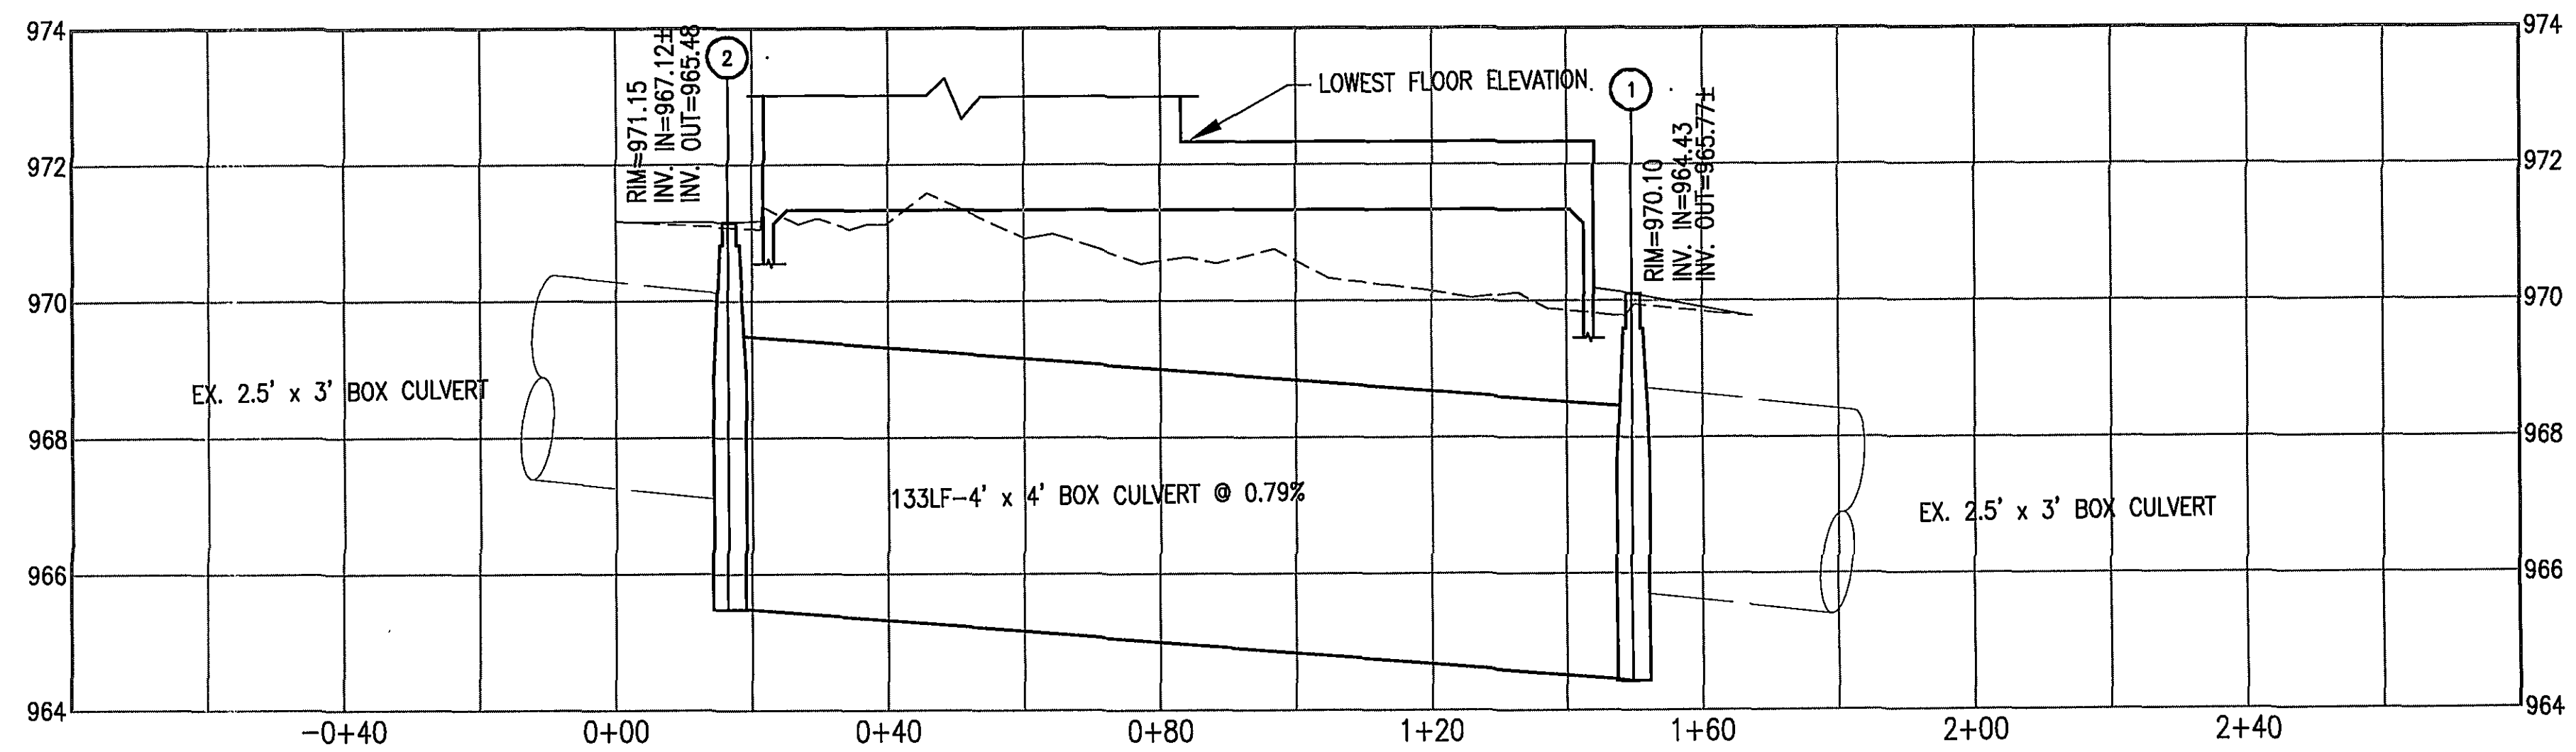

CLARK NEXSEN
Architecture & Engineering

6160 KEMPSVILLE CIRCLE
NORFOLK, VIRGINIA 23502
757-455-5800 FAX 757-455-5638
WWW.CLARKNEXSEN.COM

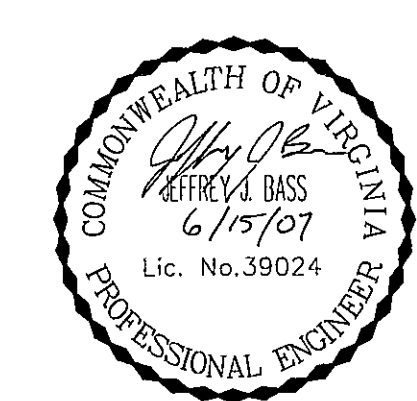

DESMAN
ASSOCIATES
A DIVISION OF DESMAN, INC.
NEW YORK CHICAGO WASHINGTON, D.C. HARTFORD BOSTON CLEVELAND LAS VEGAS

Donley's
Design/Build • General Contracting
Construction Management

CAMPBELL AVENUE
PARKING DECK
ROANOKE, VIRGINIA

CN NO: 2426.2
DATE: 6/15/07
DESIGN: JJB
DRAWN: JAW
REVIEW: TAR

REVISIONS			
No.	Date	Description	By

**SANITARY
SEWER AND
STORM DRAIN
SEWER PROFILES
CU101**
SHEET 10 OF 11