
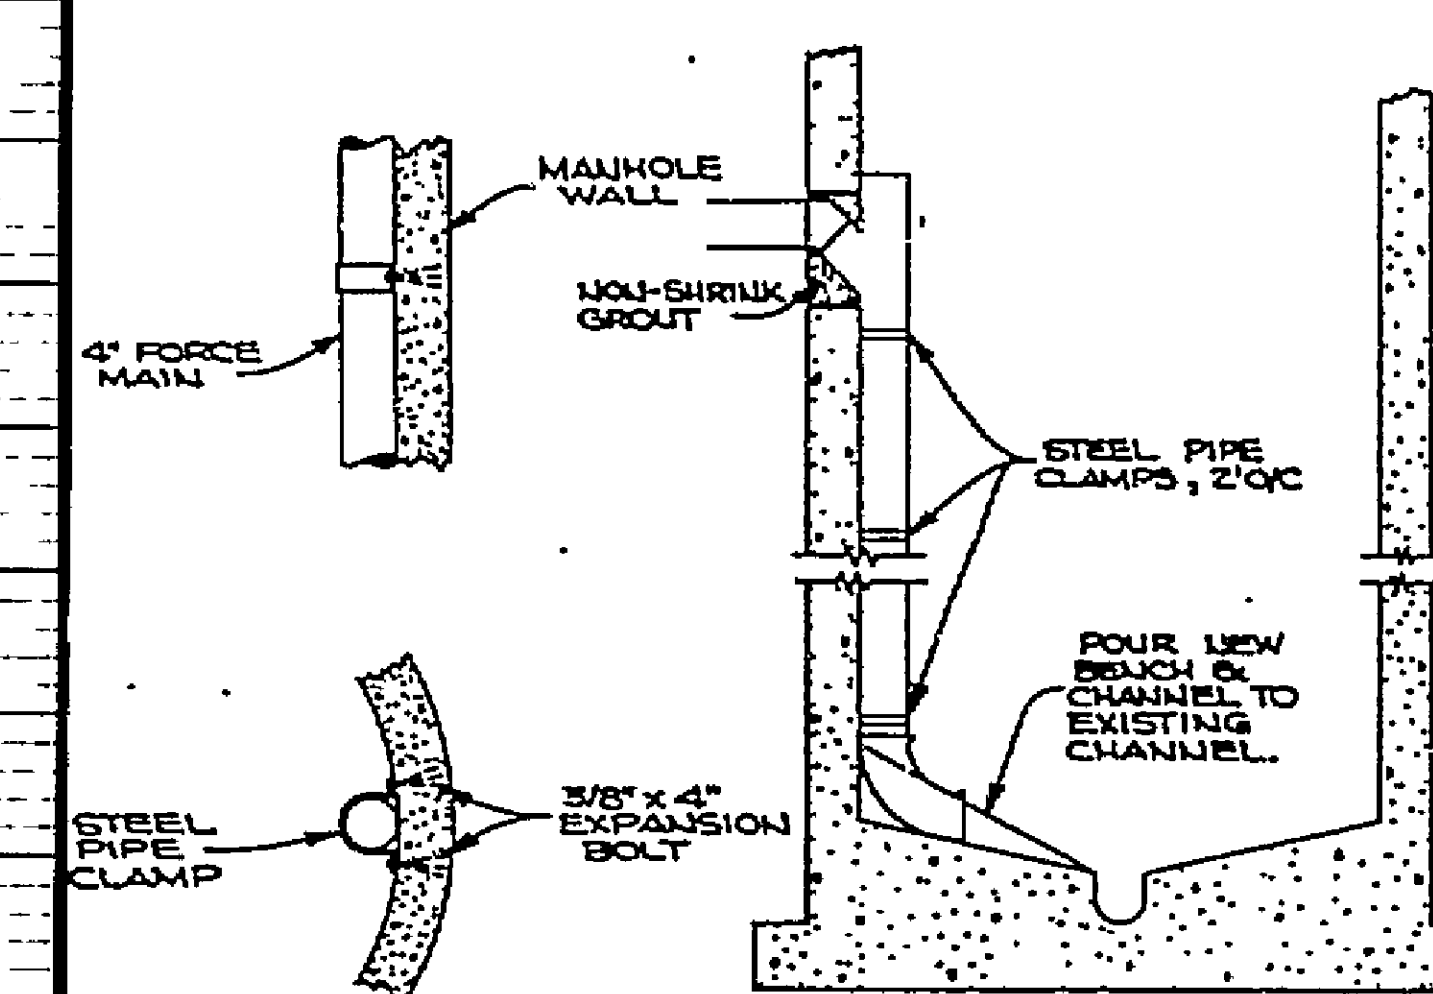
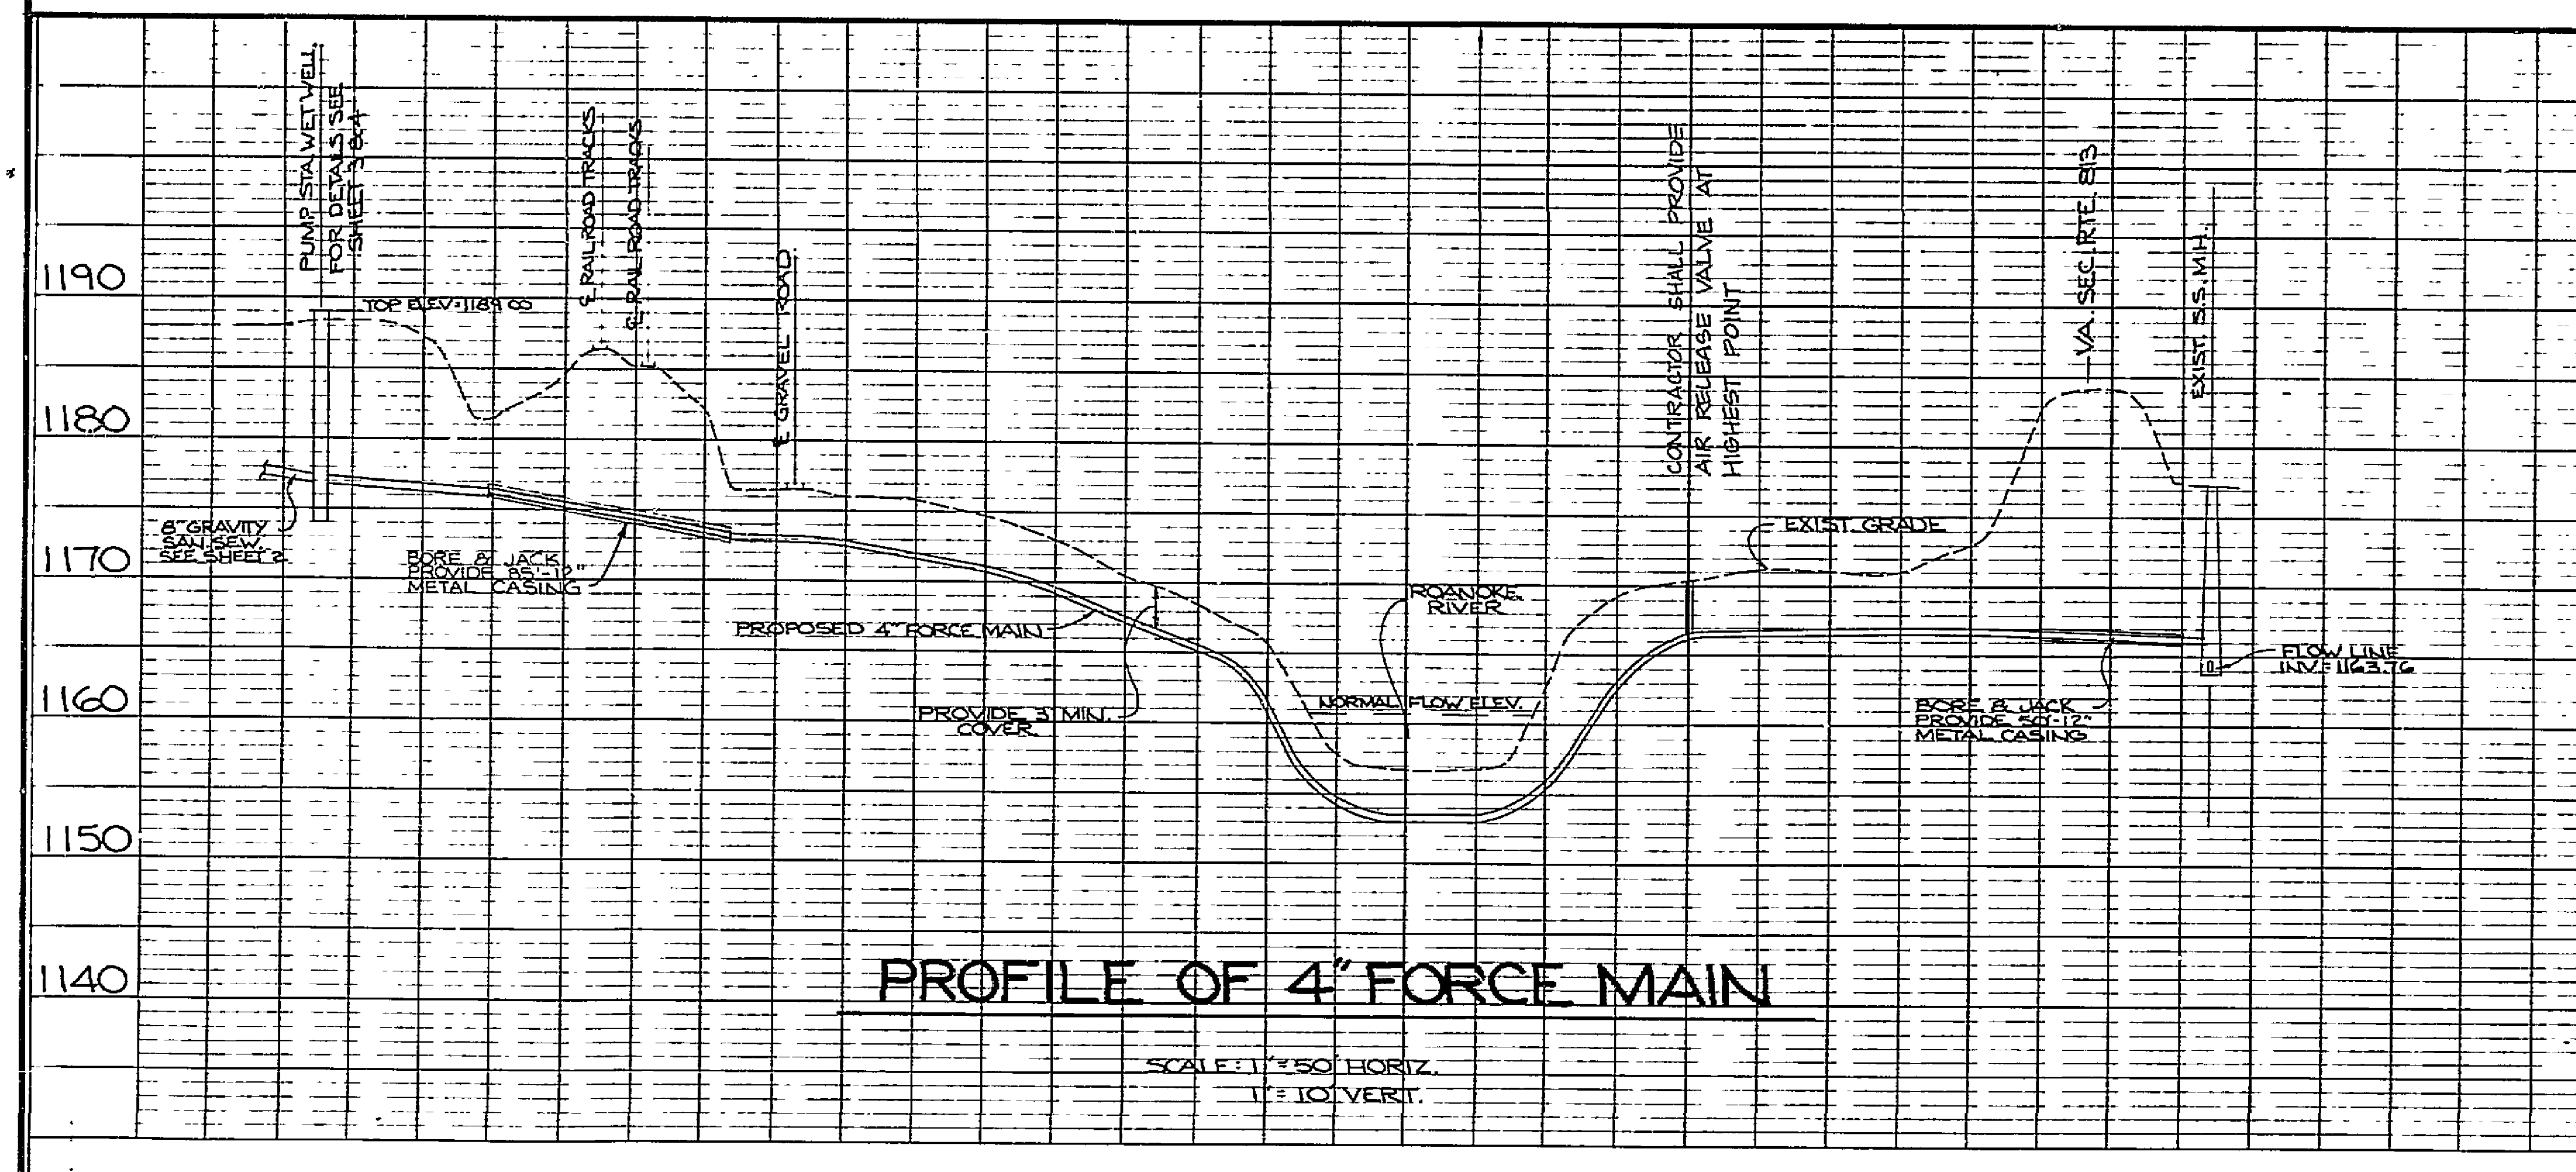
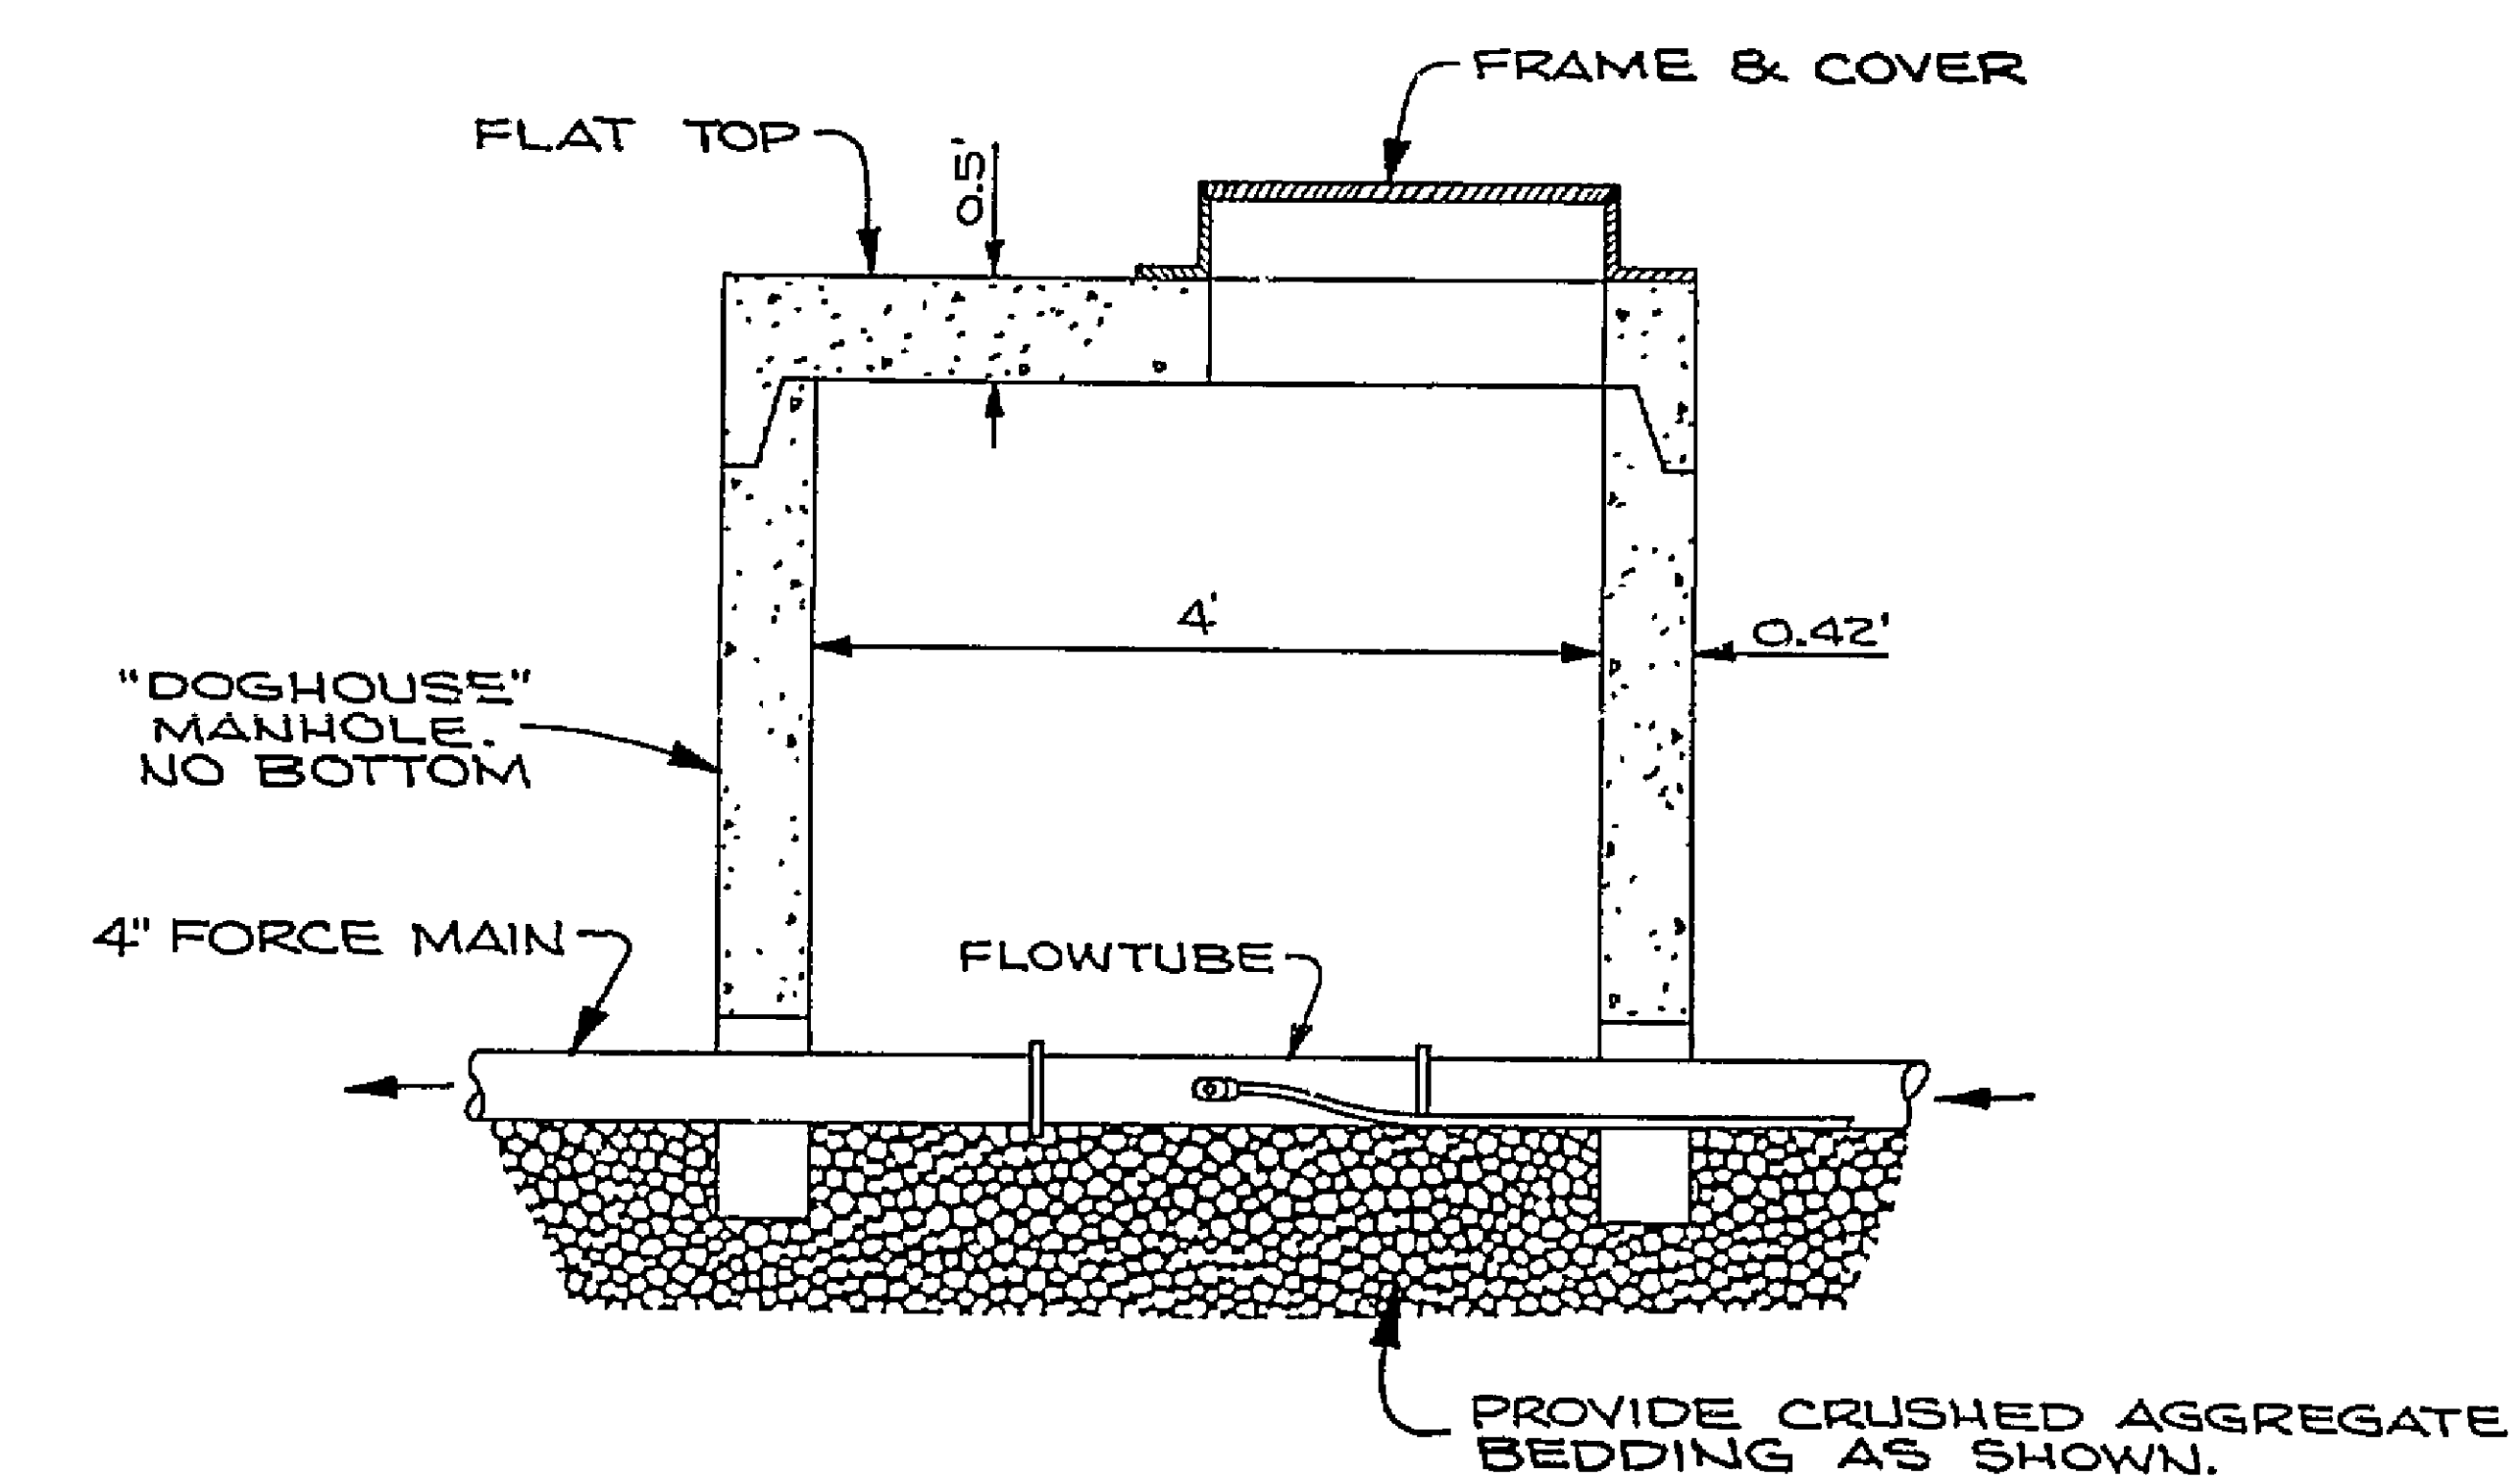
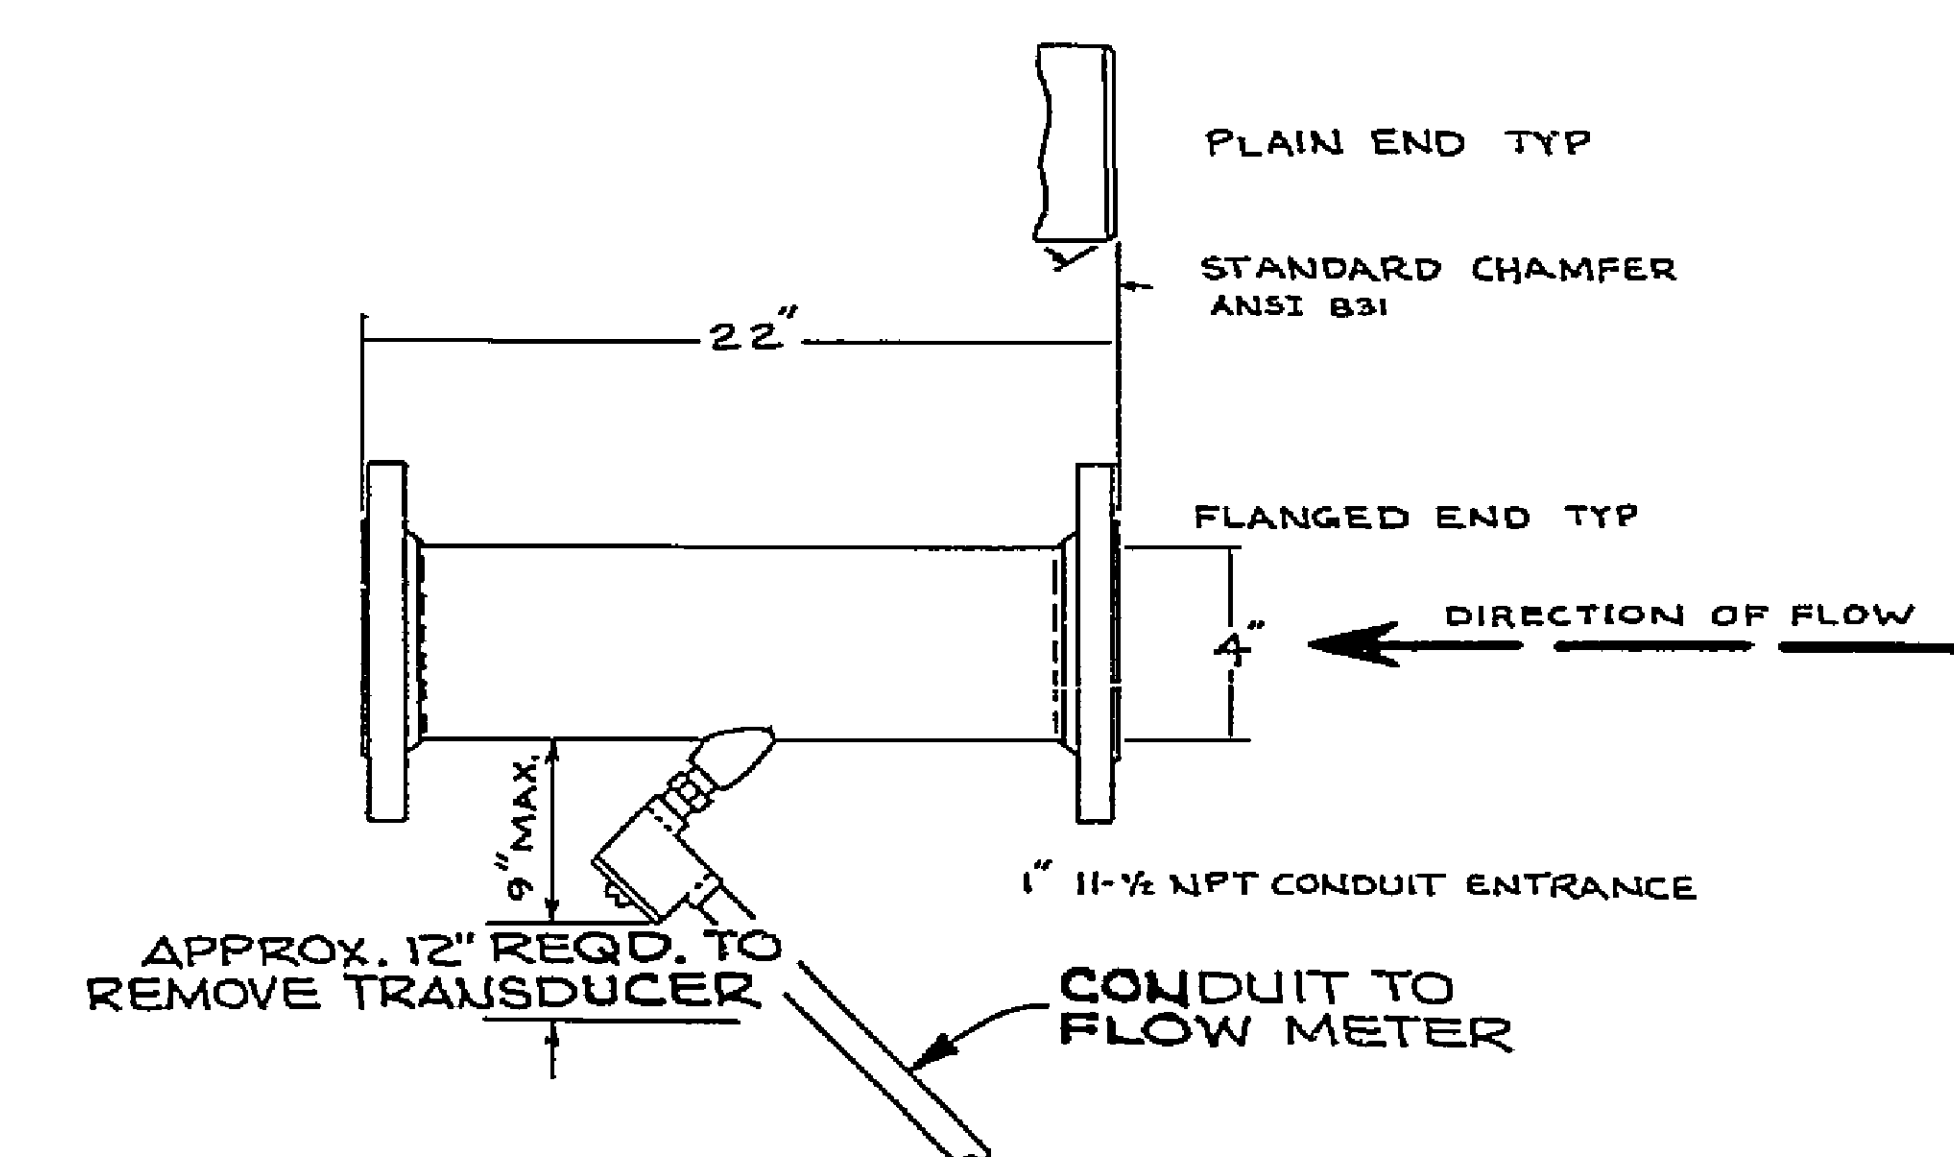
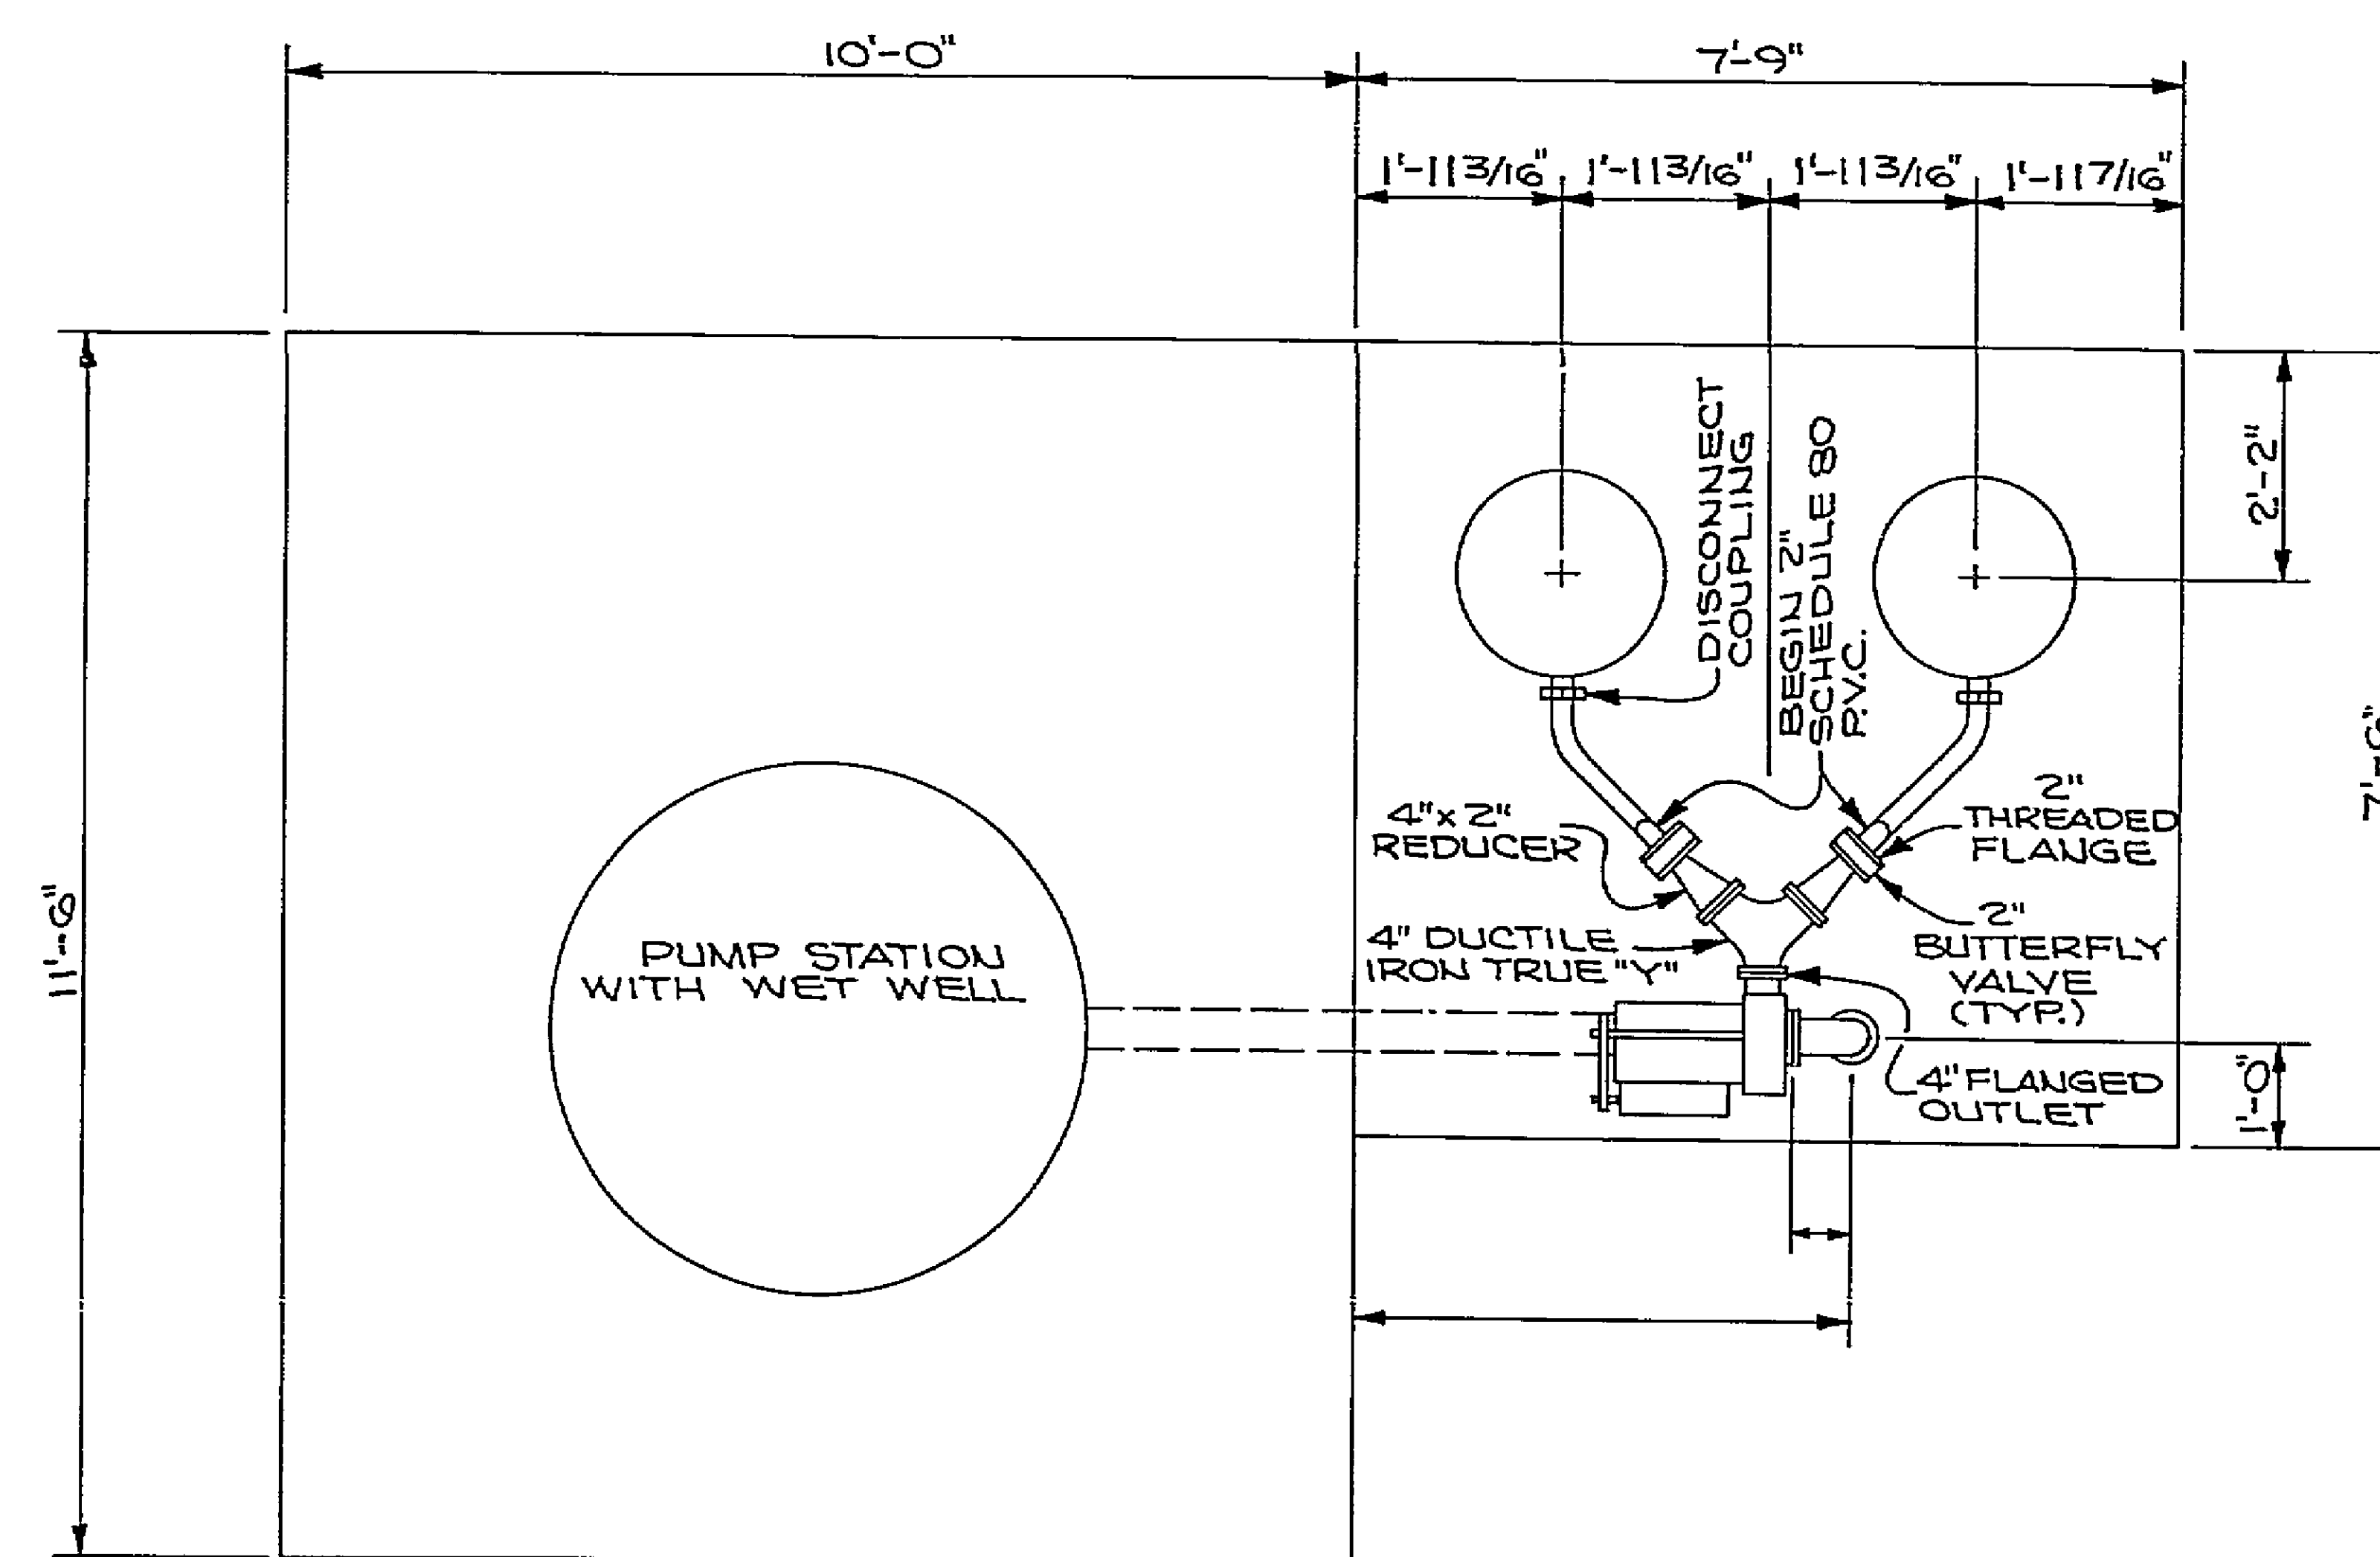


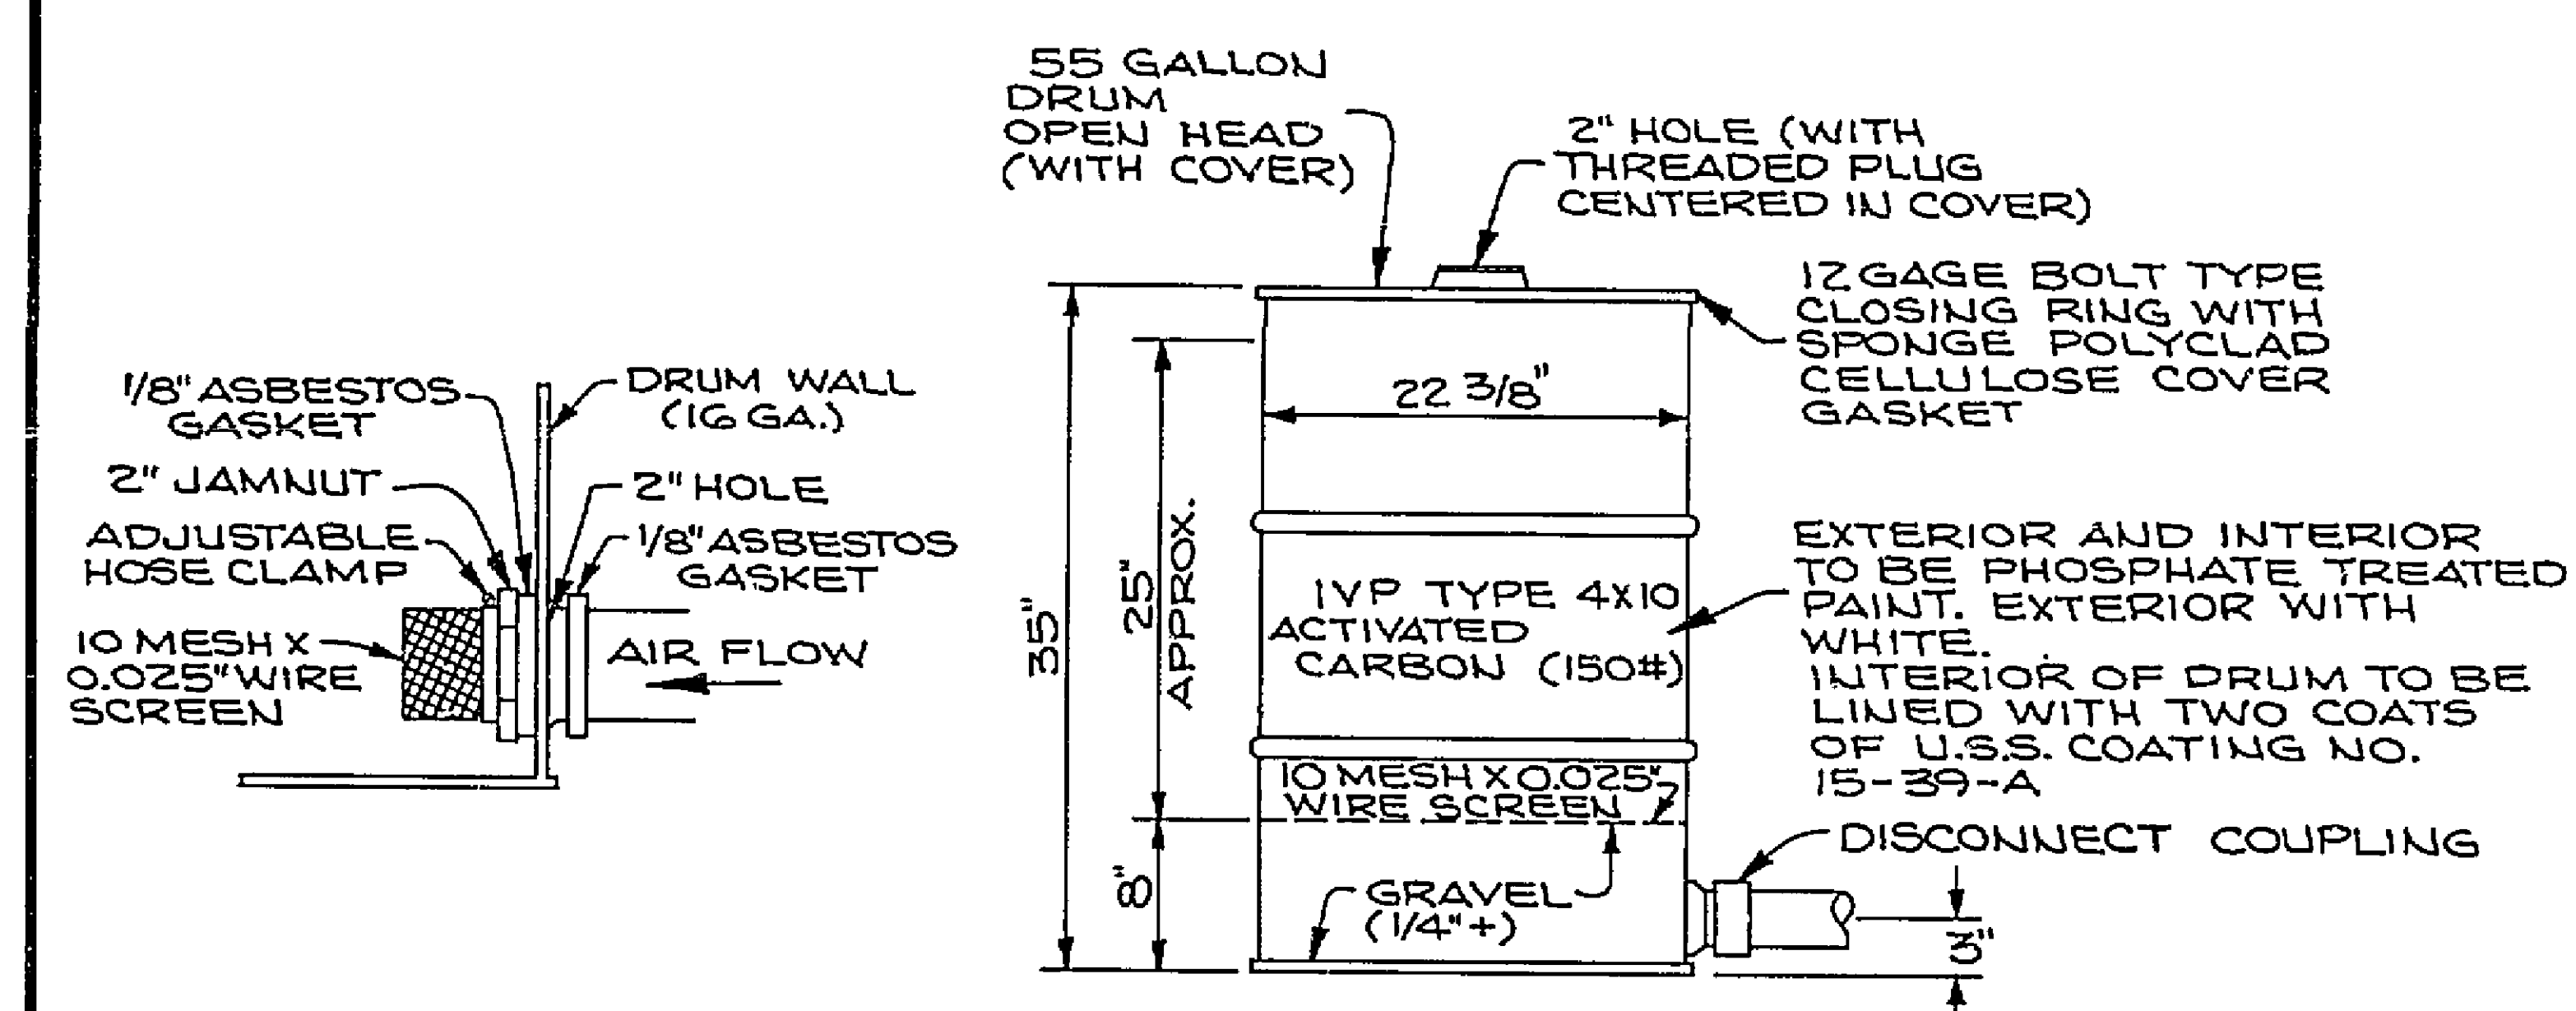

CAMPBELL HILLS SANITARY SEWER
ROANOKE COUNTY, VIRGINIA

MISCELLANEOUS DETAILS
SCALE: AS NOTED 15 SEPT. 1986

REVISIONS

DATE	BY	DESIGNED BY
8-9-88	4" FORCE MAIN	B.R. DRAWN BY ELJ
		CHECKED BY
		W.O. # 88-0786
		T.B.

T. F. PARKER & SON
engineers & surveyors, ltd.

TELEPHONE (703) 387-1153
P.O. DRAWER 39, SALEM, VIRGINIA 24153